

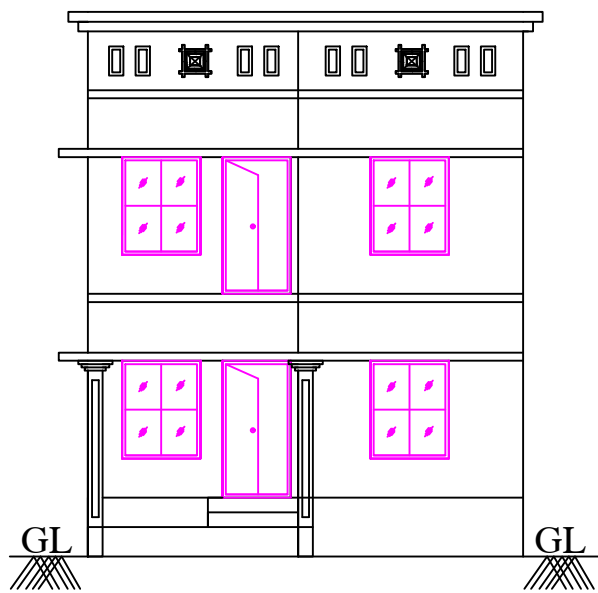


PLAN SHOWING THE PROPOSED CONSTRUCTION OF R.C.C ROOF GROUND AND FIRST FLOOR RESIDENTIAL BUILDING AT OLD SY.NO: 96/1, NEW SY. NO: 96/1C1, OLD PATTA NO: 3054, NEW PATTA NO: 3196, PLOT NO: 6, IN THANICHAOORANI VILLAGE, SIRUMARUTHOOR GROUP, KANDADEVI PANCHAYAT, DEVAKOTTAI UNION, DEVAKOTTAI TALUK, SIVAGANGAI DISTRICT.


APPLICANT :- Mrs. I. SATHYA W/o Mr. ILAYARAJA

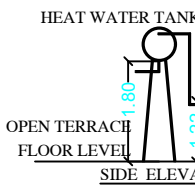


ELEVATION

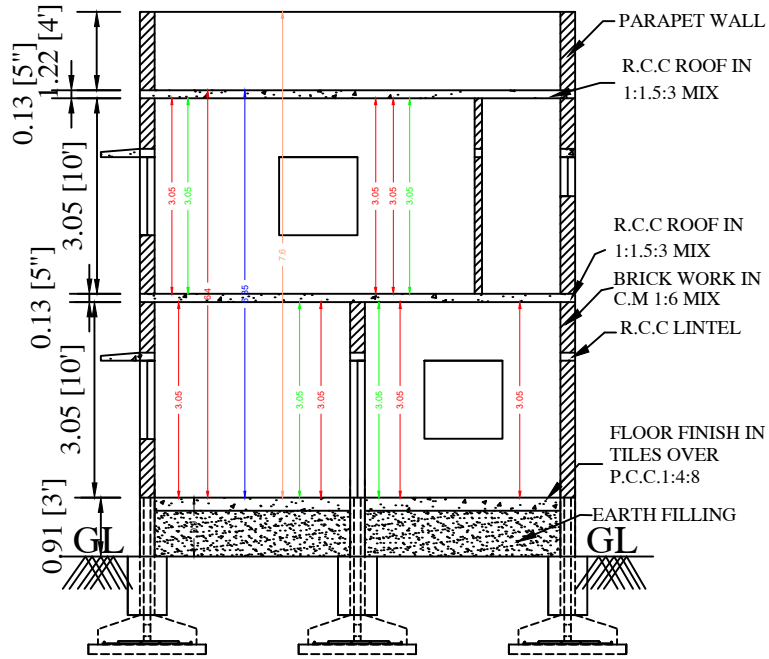


SECTION AA

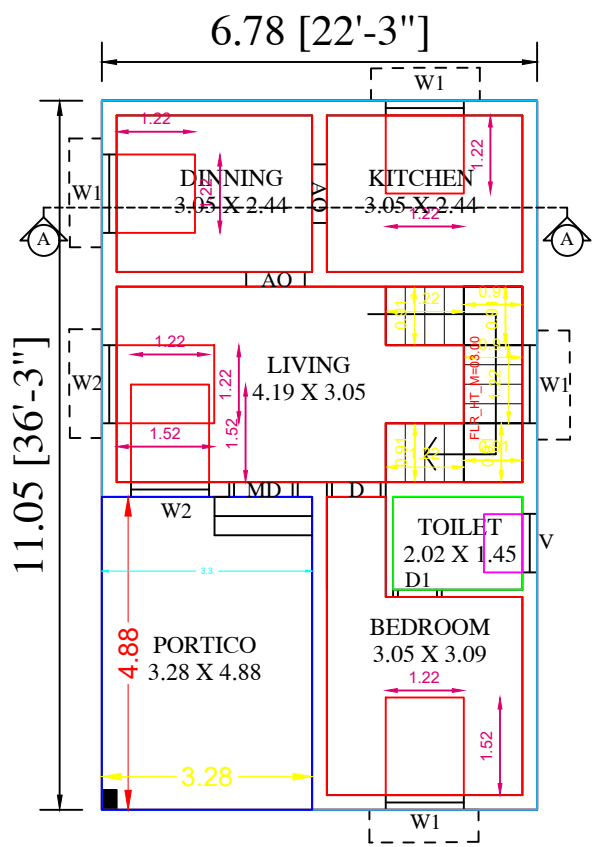

PROPOSED GROUND FLOOR PLAN



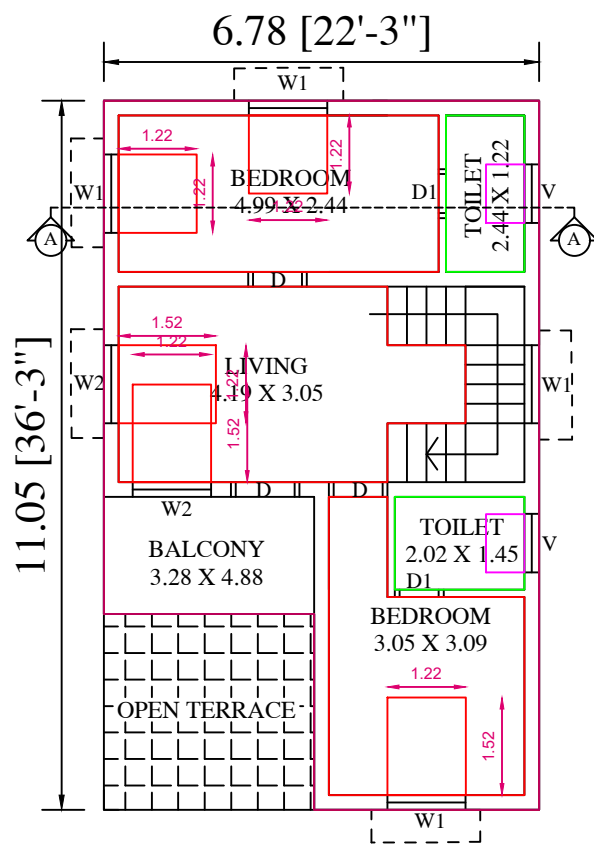


PROPOSED FIRST FLOOR PLAN

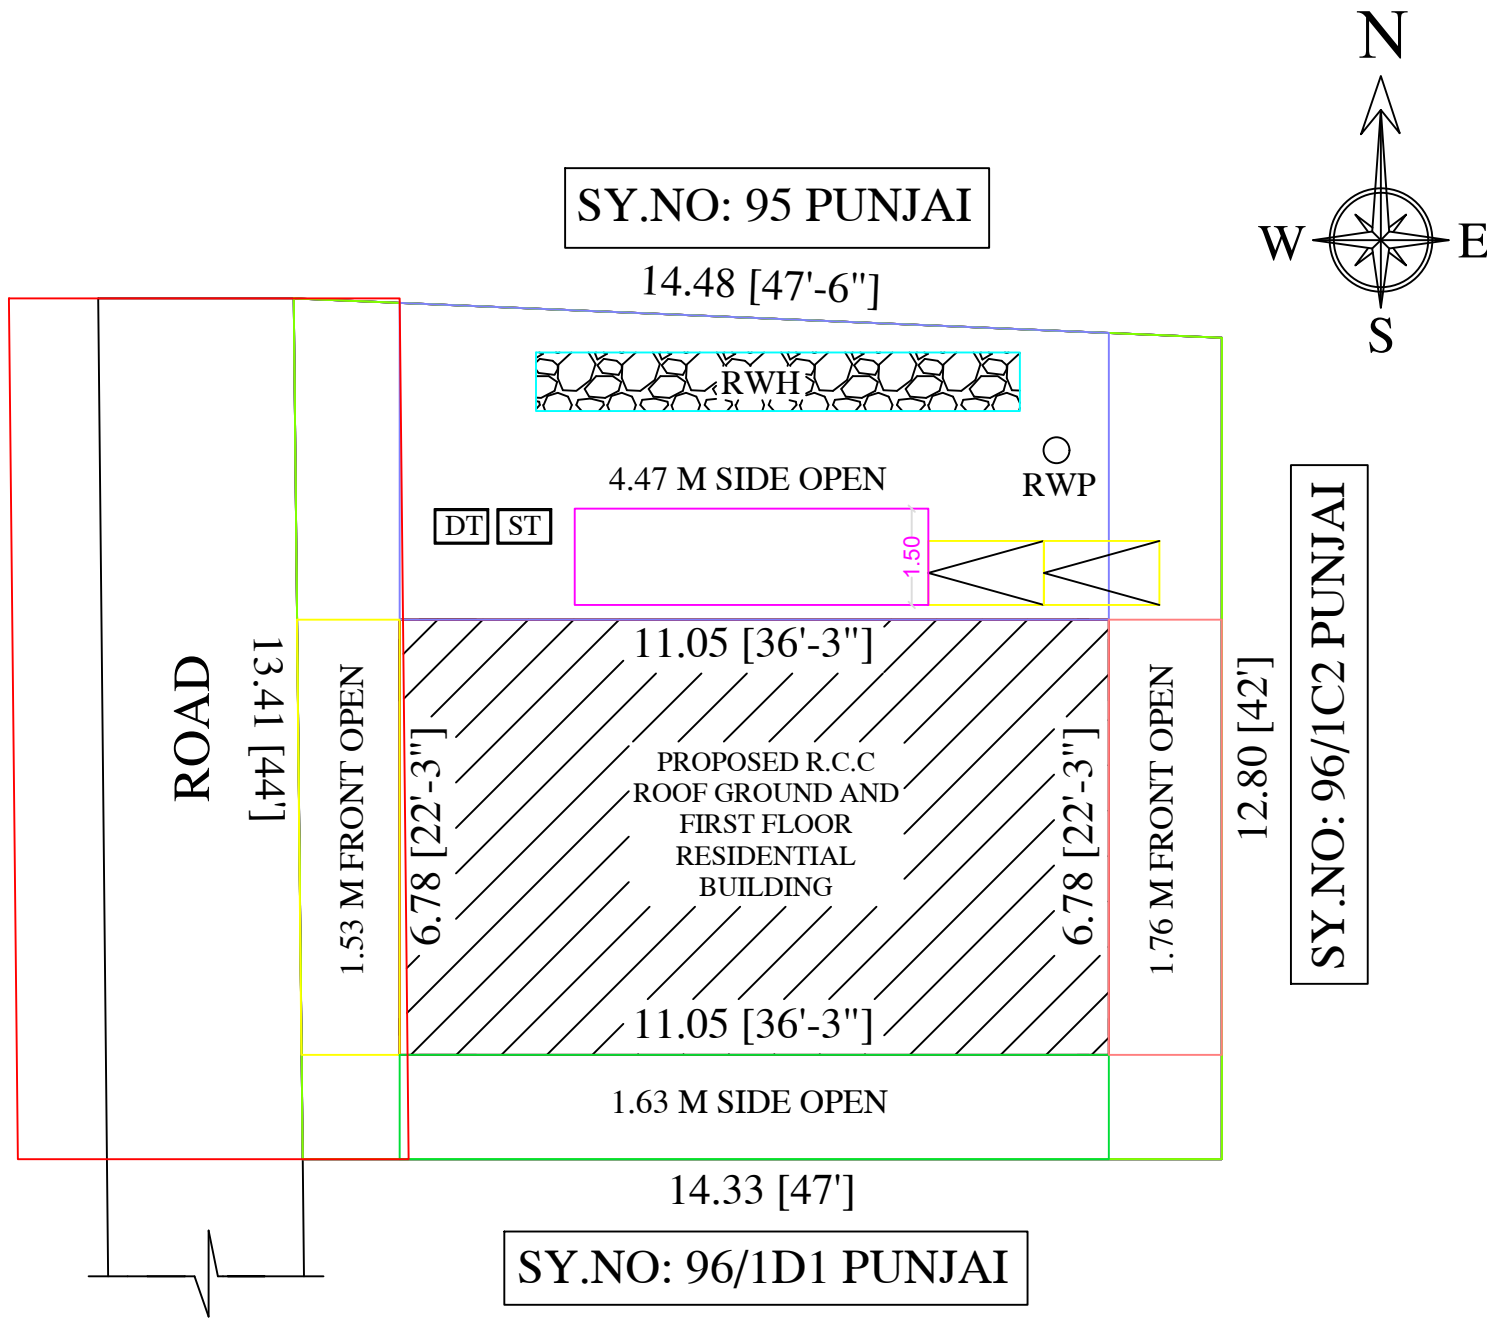

SITE PLAN

(SCALE 1: 100)

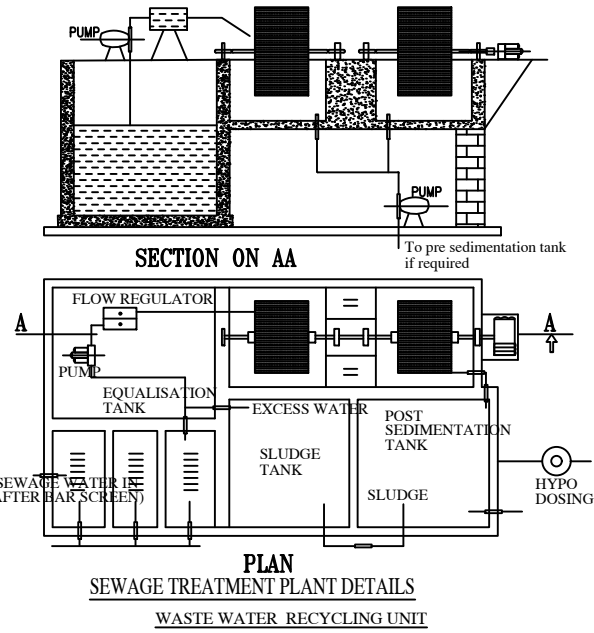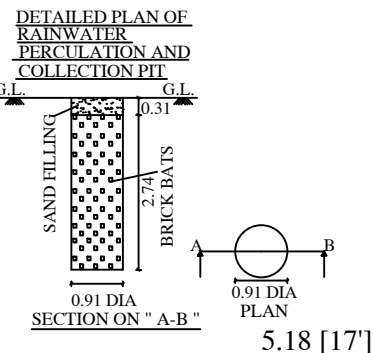
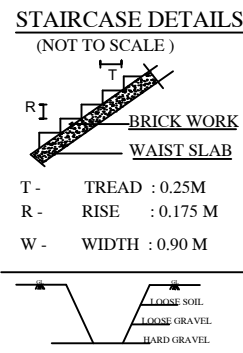


PLAN
SEWAGE TREATMENT PLANT DETAILS
WASTE WATER RECYCLING UNIT

DETAILS OF JOINERIES

MD - DOOR	1.52 X 2.13	W - WINDOW	1.22 X 0.91
D - DOOR	0.91 X 2.13	W1 - WINDOW	1.22 X 1.22
D1 - DOOR1	0.76 X 2.13	W2 - WINDOW	1.22 X 1.52
O - OPEN	0.91 X 2.13		
V - VENTILATOR	0.91 X 0.61		

DETAILS OF EARTHQUAKE :

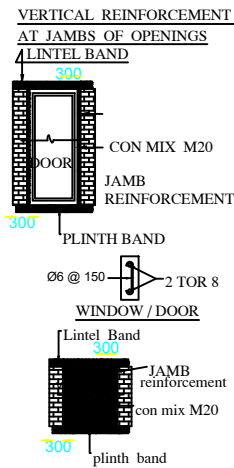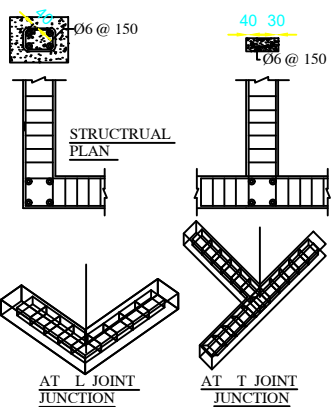

DETAILED DRAWING FOR SEPTIC TANK WITH DISPERSION TRENCH 225 GALLONS CAPACITY OF 1000 LITRES

