



PLAN SHOWING THE PROPOSED GROUND FLOOR CONSTRUCTION OF THE R.C.C ROOF RESIDENTIAL BUILDING OF BEARING IN S.NO:443/4C, KALLURANI VILLAGE, SOTHUGUDI GROUP, NAGARAKUDI PANCHAYAT, ILAYANGUDI TALUK & DISTRICT.


APPLICANT NAME : Mrs.D.MOHANA SELVI WO DHANASEKARAN.

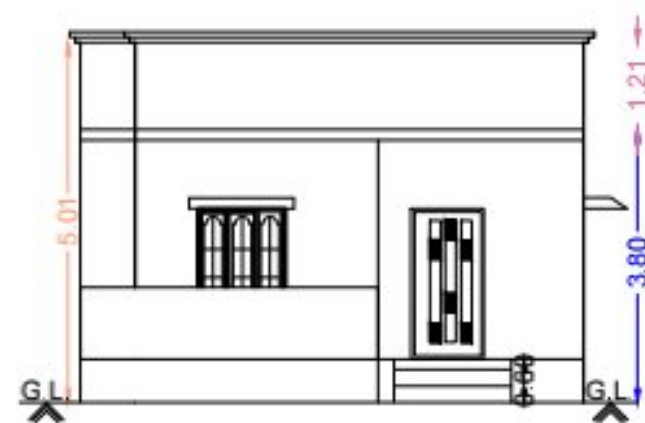






Front Elevation

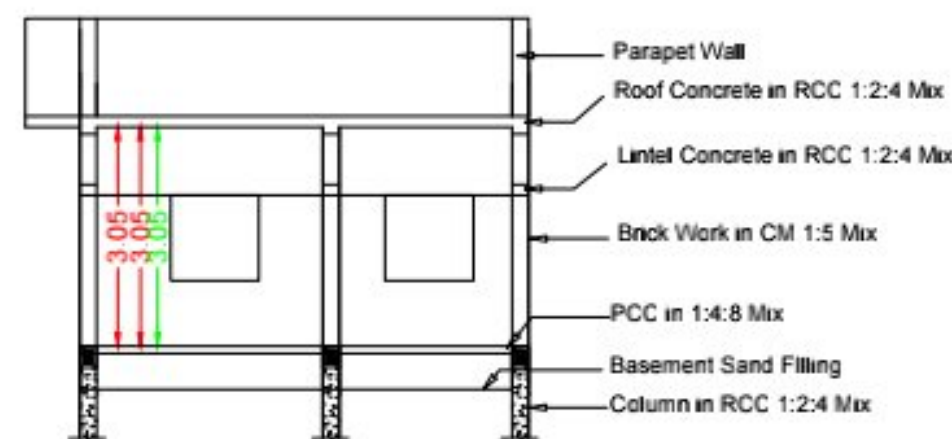

Section RR

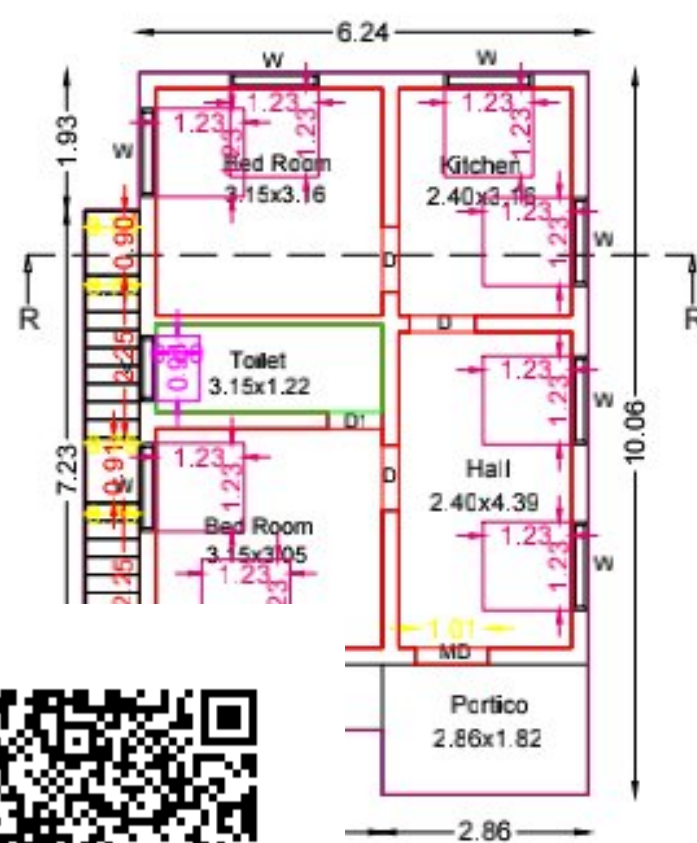


Floor Plan

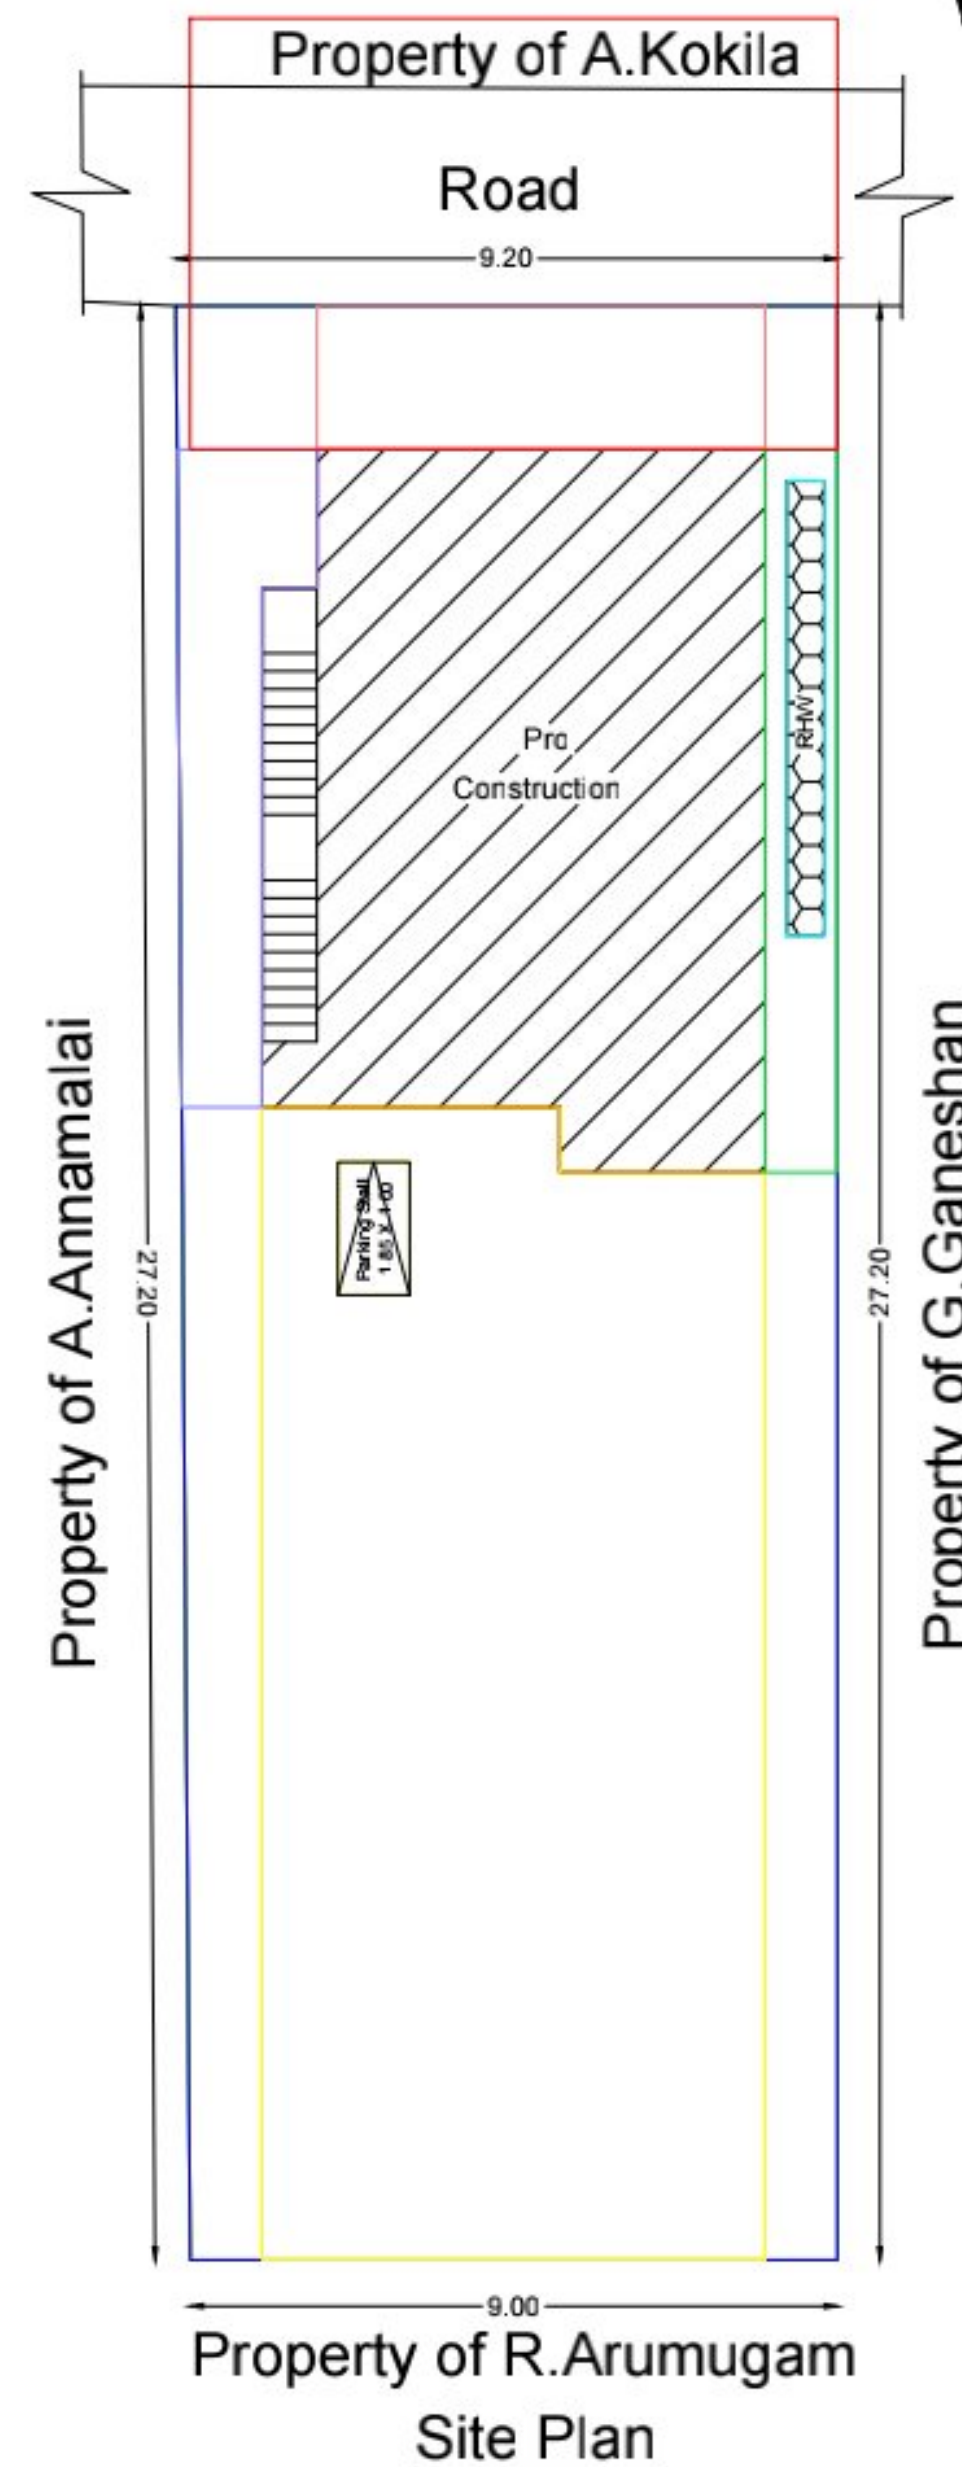 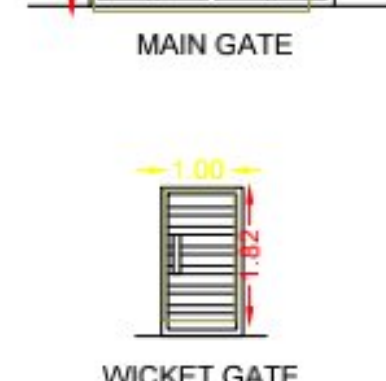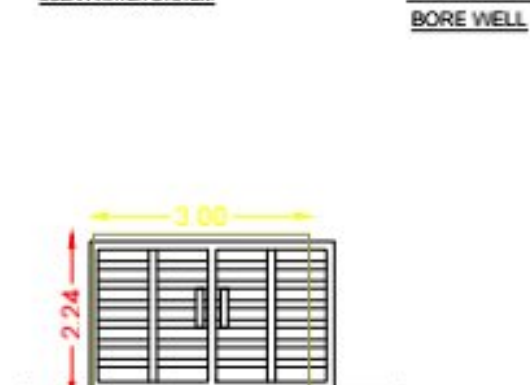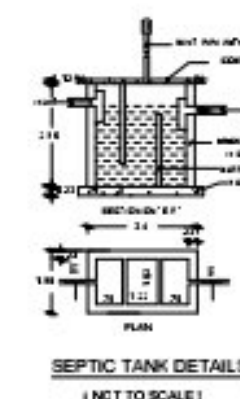

Site Plan

Topo Plan

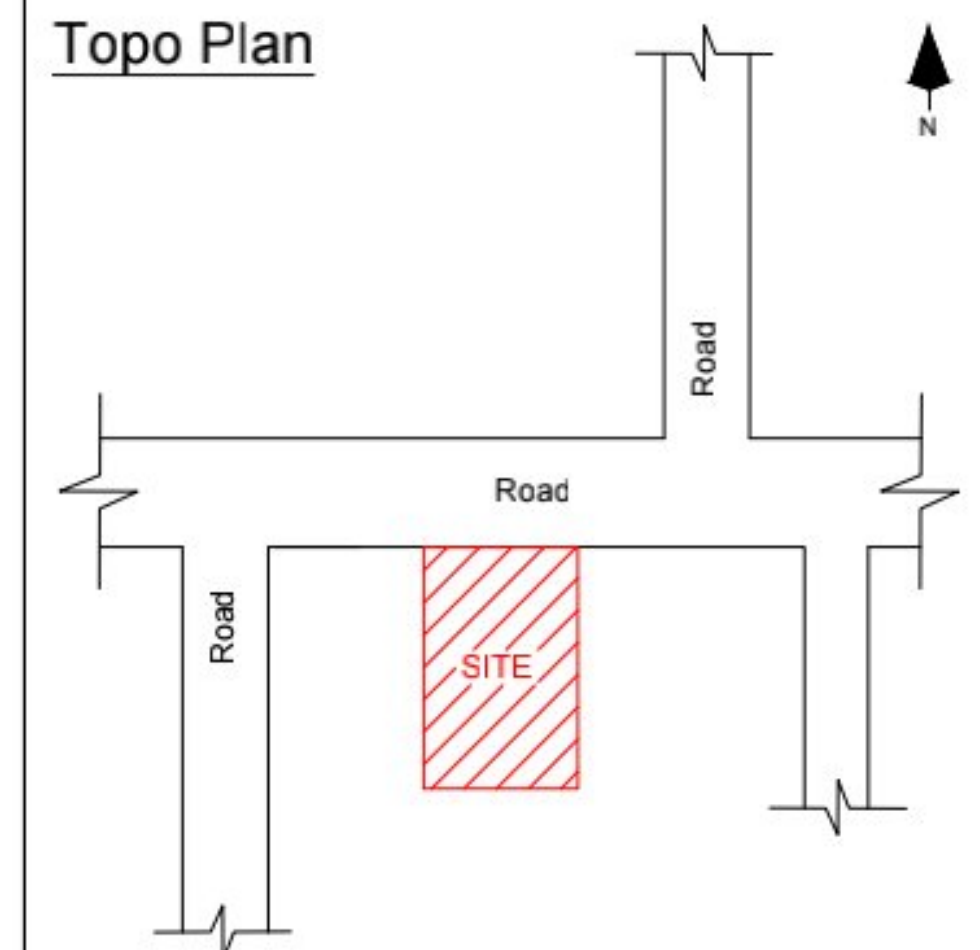

LEGEND	FEET	METRE
MD/DD DOOR	3'3"X7'0"	1.02X2.13
D DOOR	3'0"X7'0"	0.91X2.13
D1 DOOR	2'6"X7'0"	0.76X2.13
W WINDOW	4'0"X4'6"	1.22X1.37
V VENTILATOR	3'0"X2'6"	0.91X0.76

(Scale 1:100)	AREA DETAILS	
	In Sq.Ft	In Sq.Mt
Total Area (As Per Document)	2637.18	245.00
Pro.Ground Floor	701.92	65.21
Open Space	1935.26	179.79

APPLICANT

P. Mohana Selvi

Mrs.D.MOHANA SELVI WO DHANASEKARAN.

REGISTERED ENGINEER

M. Latchiyaventh

Er.M.LATCHIYAVENTHAN,B.E.,
Licensed Building Engineer
Opp Bus Stand
Salaigramam, Ilayangudi
Sivagangai-630710.

