



PLAN SHOWING THE PROPOSED CONSTRUCTION OF R.C.C. ROOF RESIDENTIAL BUILDING GROUND FLOOR AT OLD S.NO.153/1 PART, NEW S.NO.452/8, OLD PATTA NO.600, NEW PATTA NO.1076, IN KUNDRAKUDI VILLAGE, KUNDRAKUDI GROUP, KUNDRAKUDI PANCHAYAT, KALLAL UNION, THIRUPPATHUR TALUK, SIVAGANGAI DISTRICT.

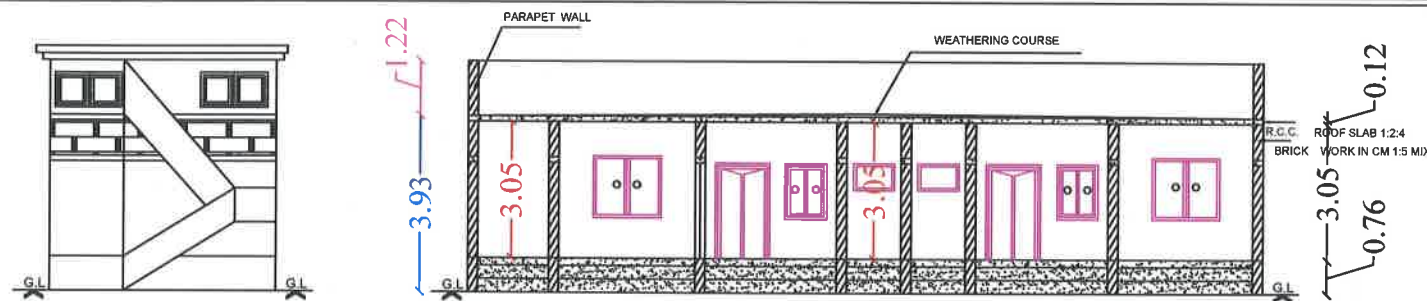


Front Elevation

Section on-AA


SOLAR HEATING SYSSYEM

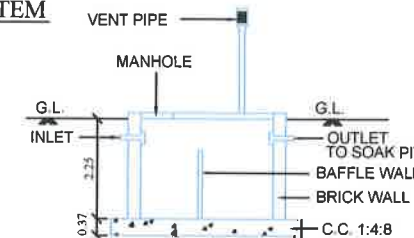


SECTION OF SEPTIC TANK

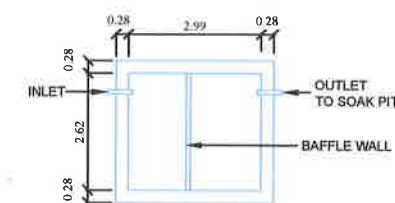

PLAN SEPTIC. TANK

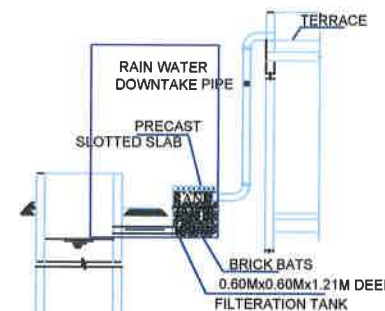


RAIN WATER HARVESTING SYSTEM

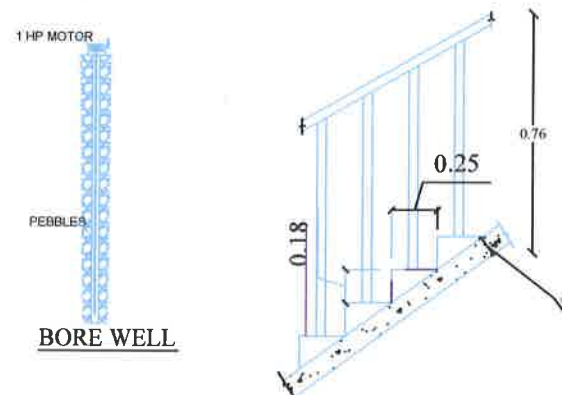


SECTION OF STAIRCASE


BORE WELL

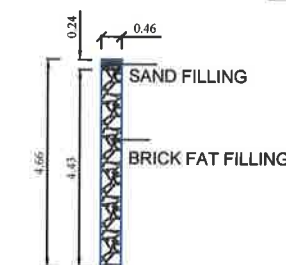


DETAILS OF PERCULATION PIT

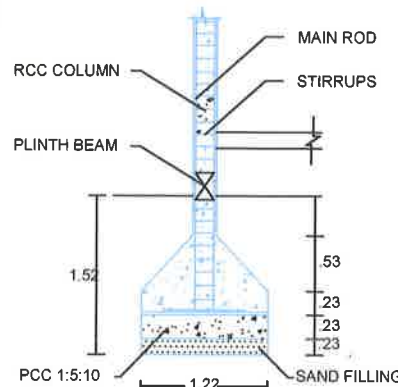

COLUMN DETAILS

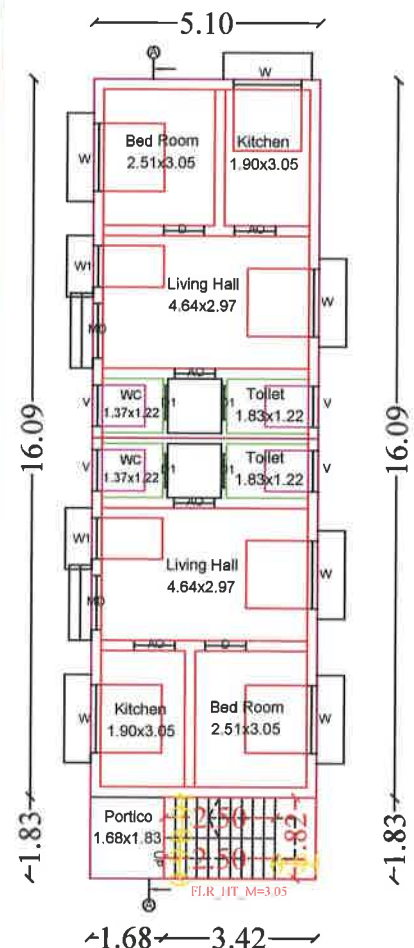

Ground Floor

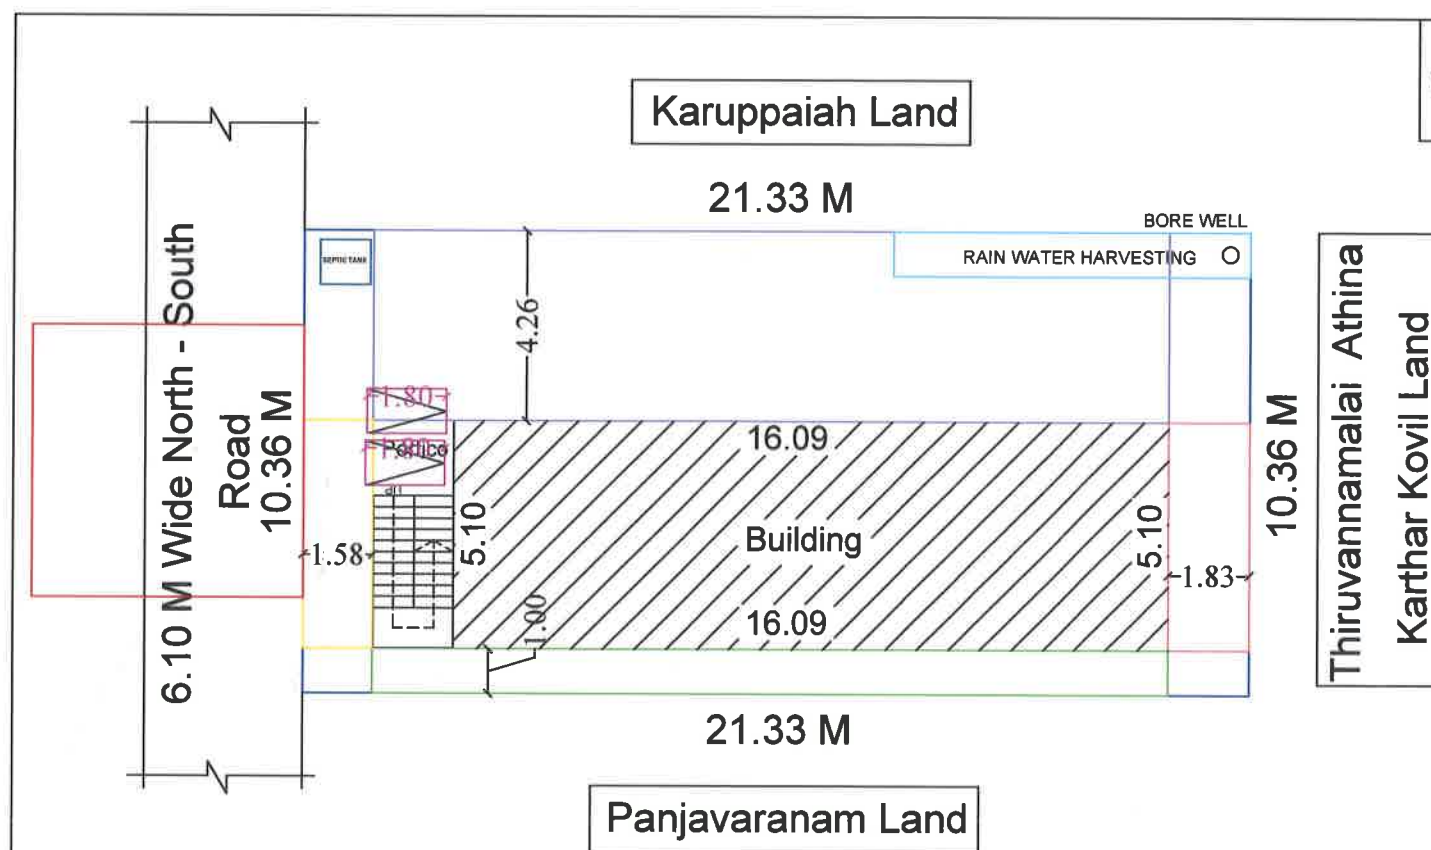

SITE PLAN
SCALE : 1:100

LEGEND	FEET	METRE
RD, D DOOR	3'0"x7'0"	0.92x2.13
MD MAIN DOOR	3'6"x7'0"	1.10x2.13
D1 DOOR	2'6"x7'0"	0.76x2.13
AO ARCH OPEN	3'0"x7'0"	0.92x2.13
W WINDOW	5'0"x4'6"	1.52x1.37
W1 WINDOW	4'0"x4'6"	1.22x1.37
V VENTILATOR	3'0"x2'0"	0.92x0.60

AREA DETAILS	SQ.FT.	SQ.M.
As Per Document	2380.00	221.11
As Per Patta	2260.42	210.00
As Per Site	2260.42	210.00

PLINTH AREA DETAILS		
Ground Floor Area	983.71	91.39
Open Space Area	1276.71	118.61

FSI DETAILS	PROPOSED	PERMISSIBLE
Total Plinth Area Plot Area 91.39 210.00	0.43	2

OWNER'S NAME & SIGN:-

Thiru.KR.Ganesan

Thiru.KR.Ganesan
S/o : Thiru.Karuppaiah

ENGINEER:-

S. Senthil Kumar
Er. S. SENTHILKUMAR, B.E.,
Licenced Building Surveyor
Consulting Engineer & Contractor
PEACEFUL CONSTRUCTION
No.28, Kalanivasal Road
KARAIKUDI - 630 002
Cell : 98425 31669, 90252 67159

OFFICE:-