



PLAN SHOWING THE PROPOSED GROUND FLOOR CONSTRUCTION OF THE
R.C.C ROOF RESIDENTIAL BUILDING OLD NATHAM S.NO:37/33-PART,NEW
NATHAM S.NO:399/7,VETRIYUR VILLAGE & PANCHAYAT,KALLAL UNION,
KARAIKUDI TALUK & SIVAGANGAI DISTRICT.


APPLICANT NAME : Mr.B.SENTHILKUMAR S/O BALASUBBIRAMANIAN.

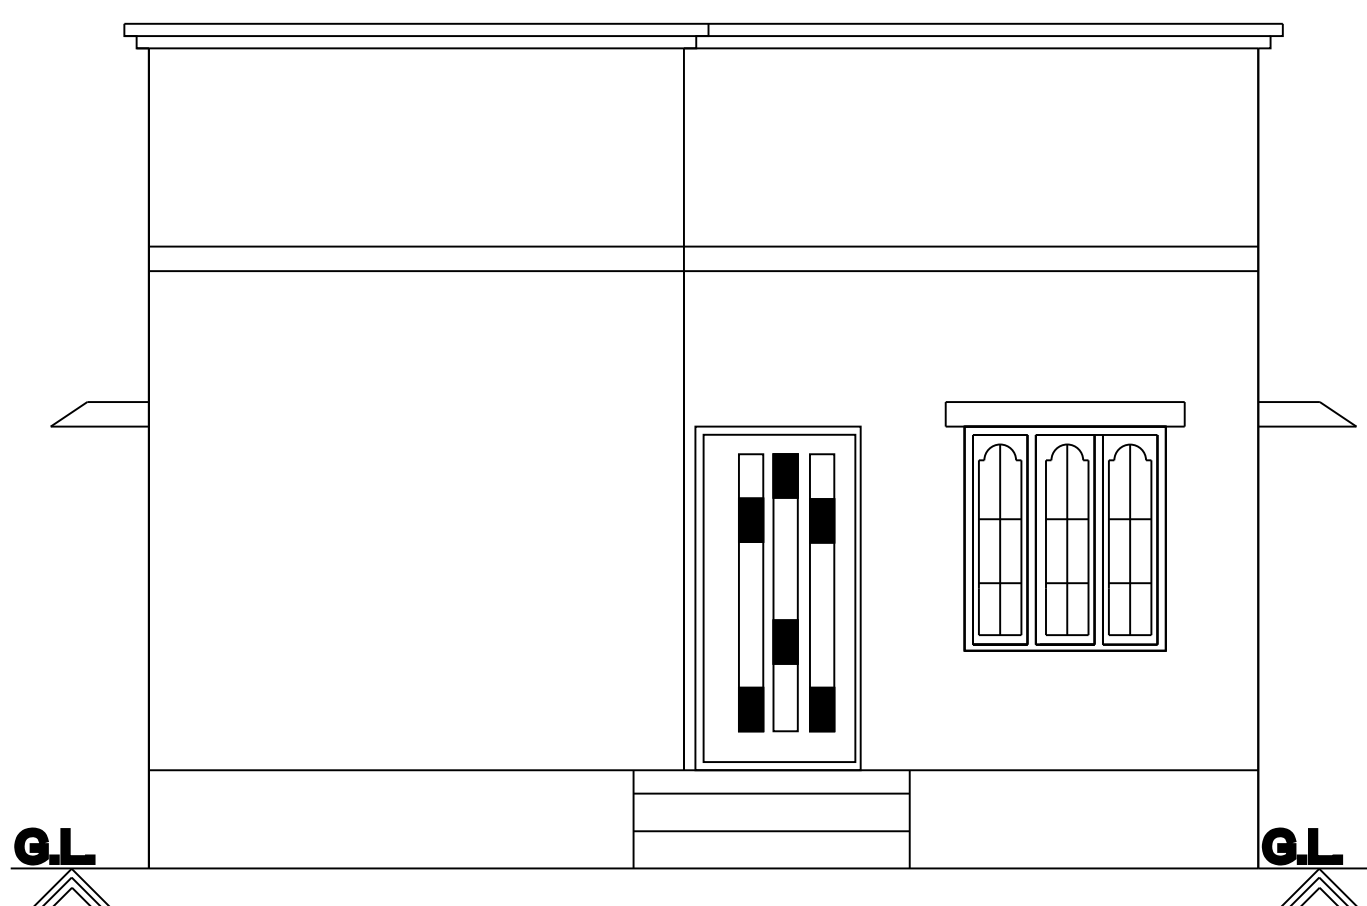


Front Elevation

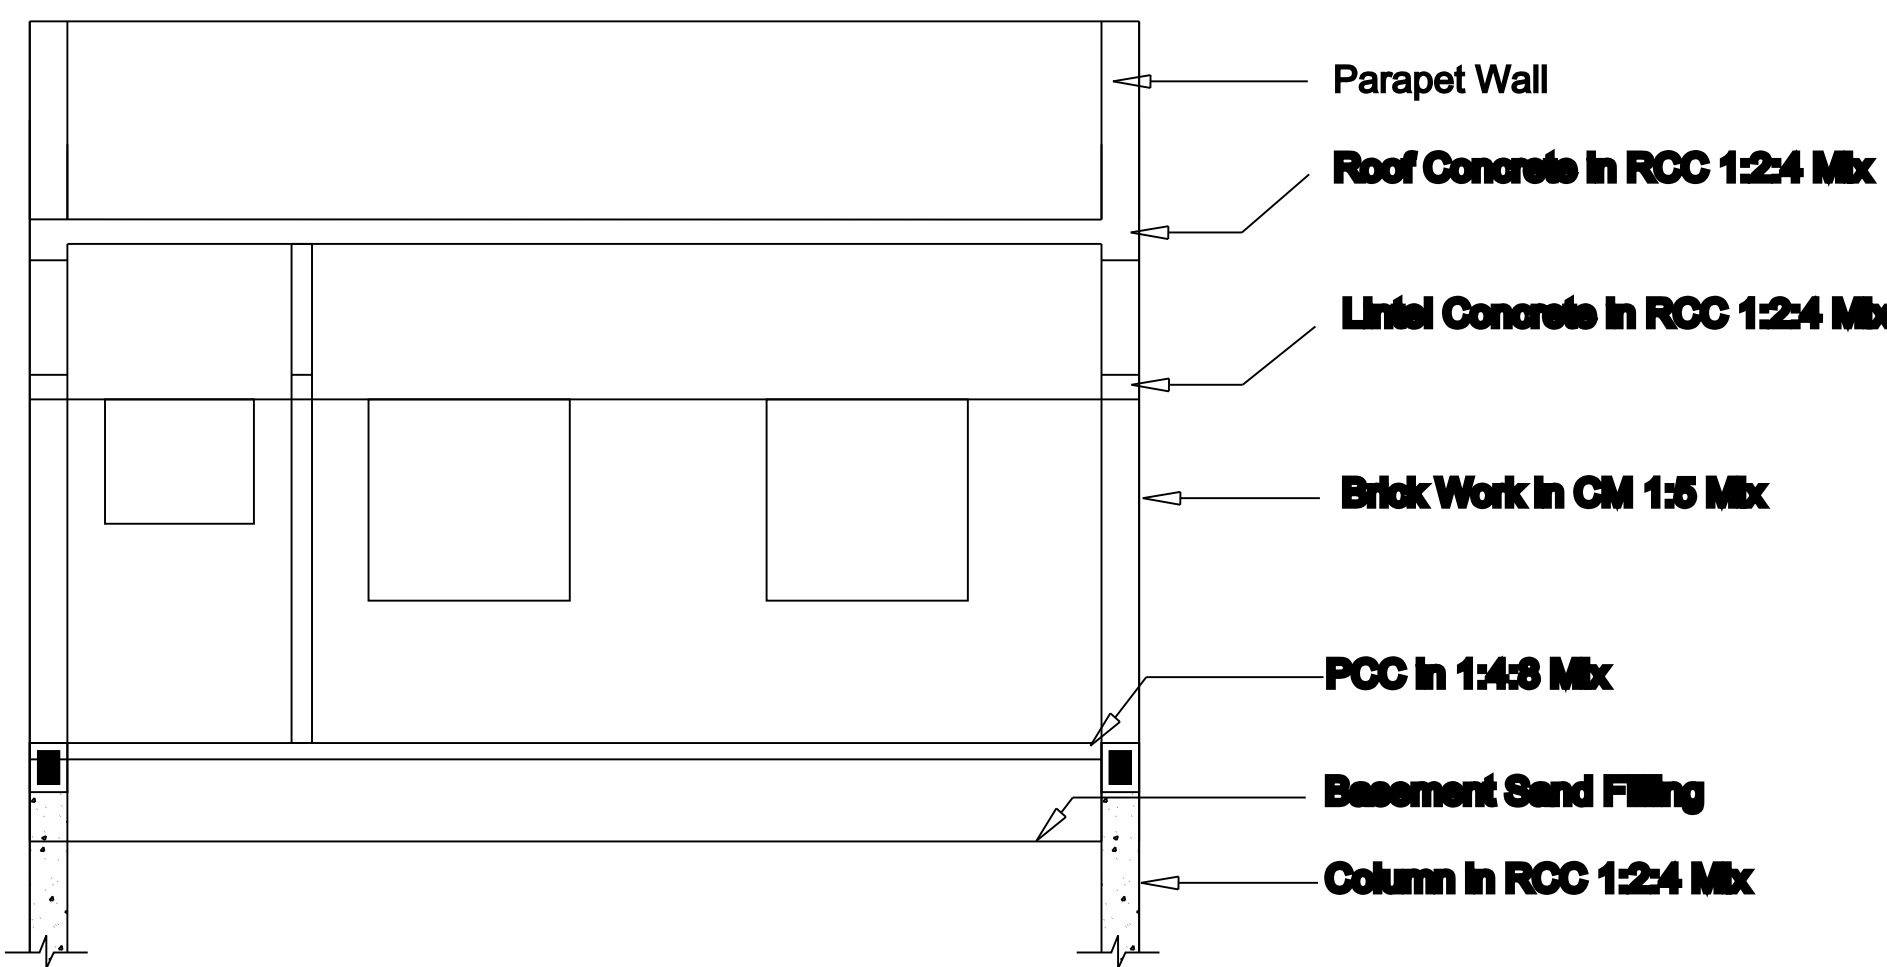


Section RR

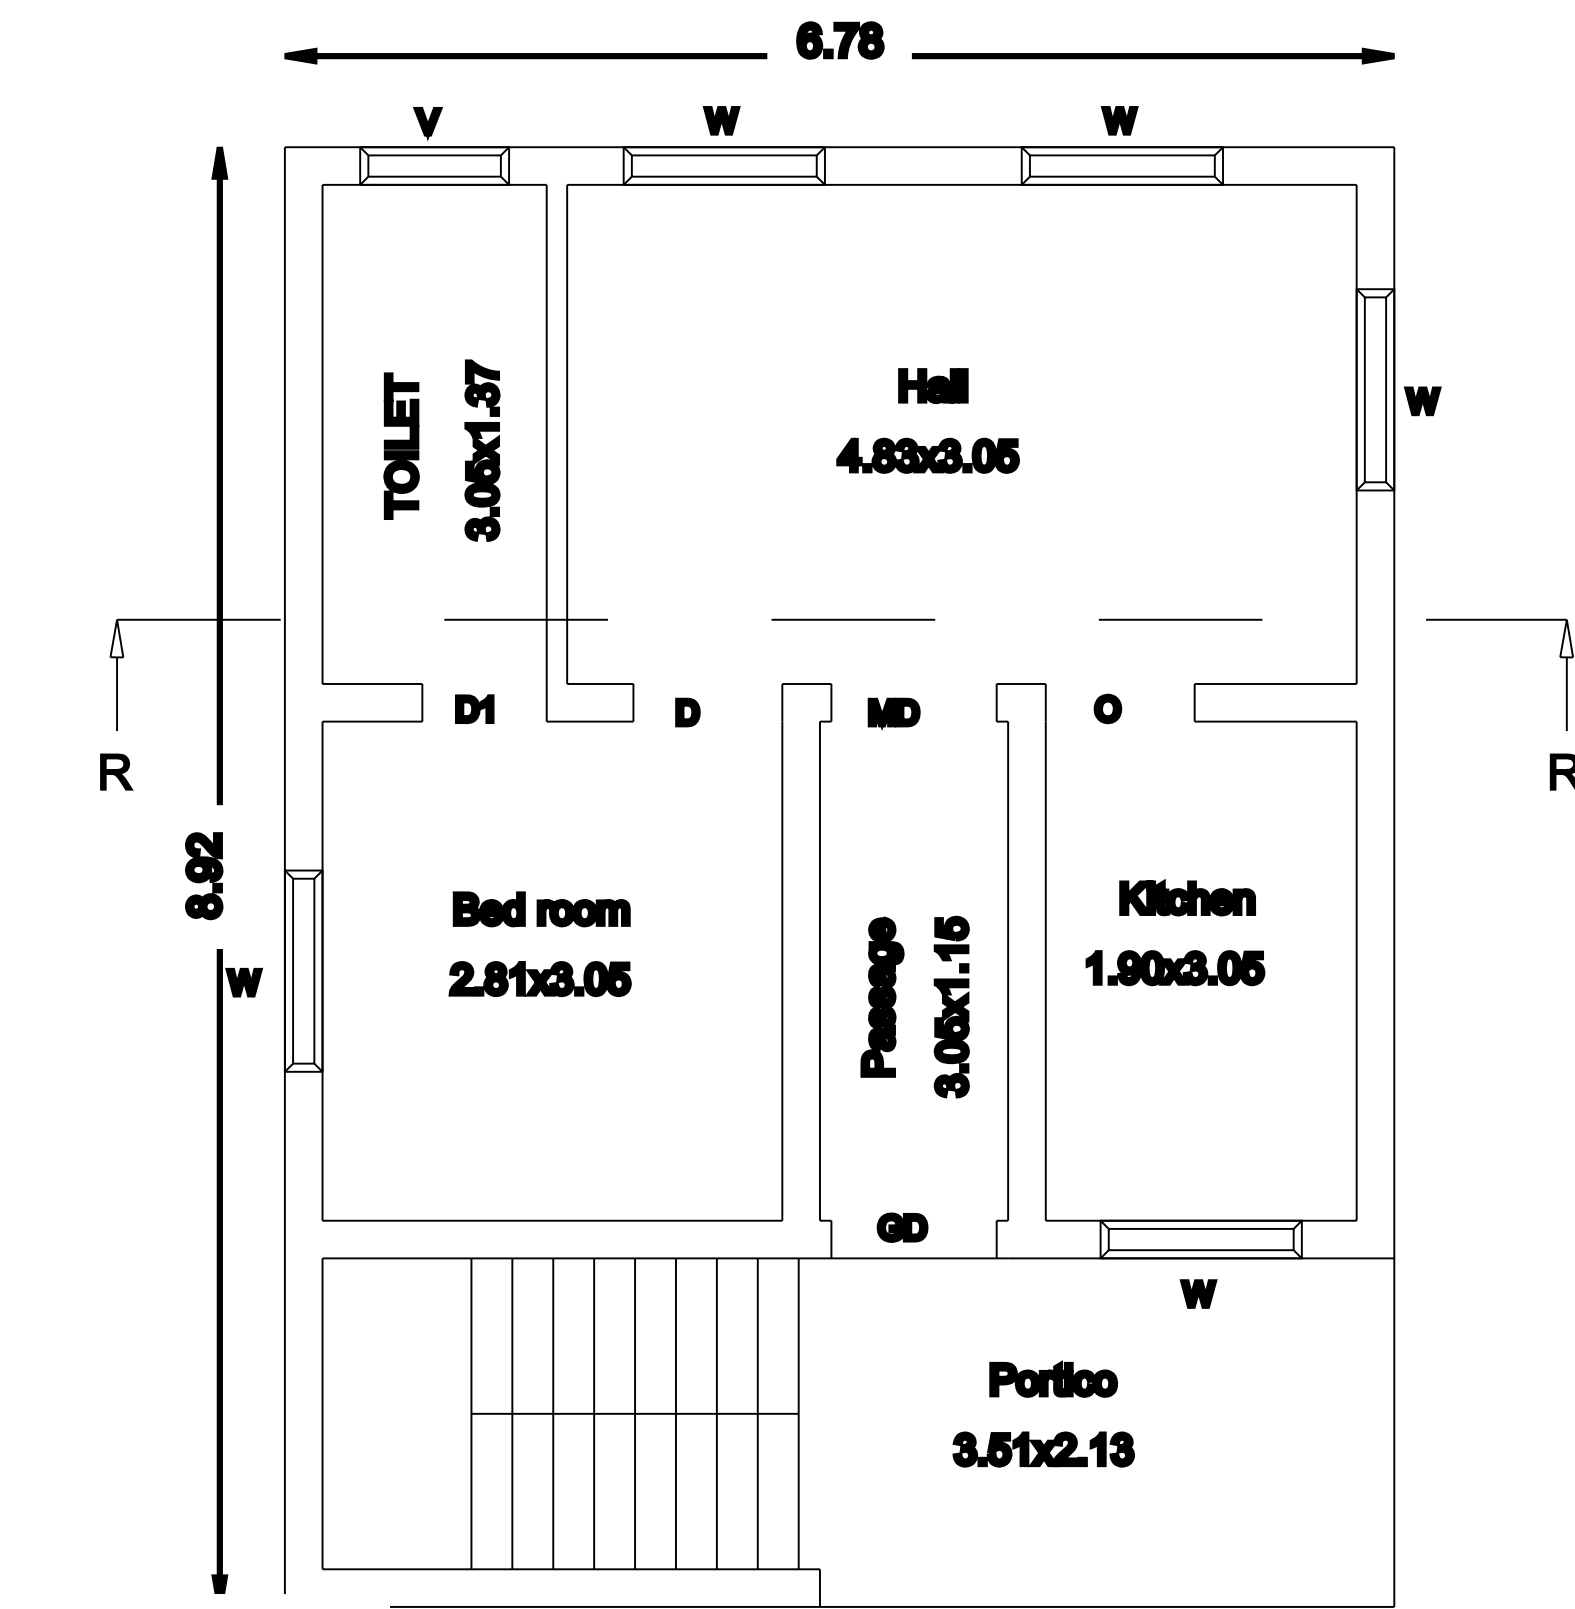


.Ground Floor Plan

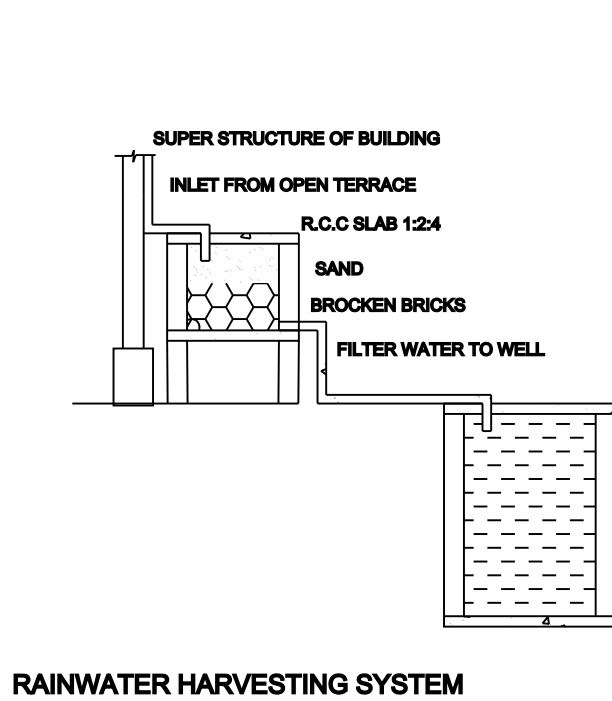


RAINWATER HARVESTING SYSTEM

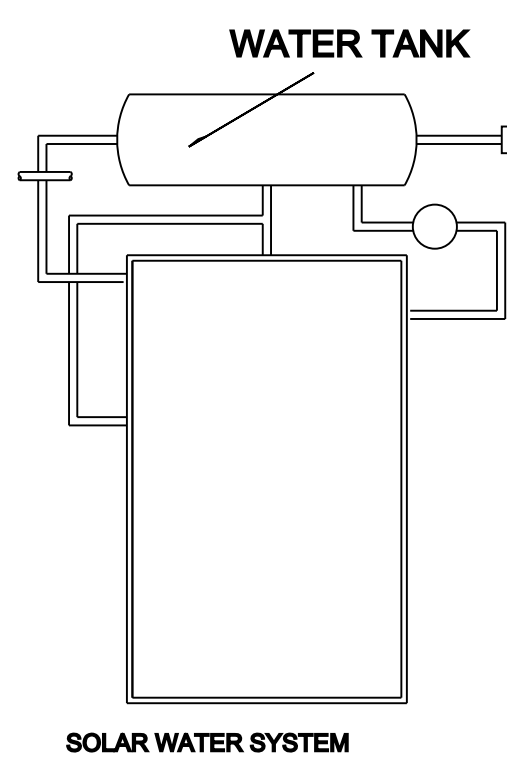


SOLAR WATER SYSTEM

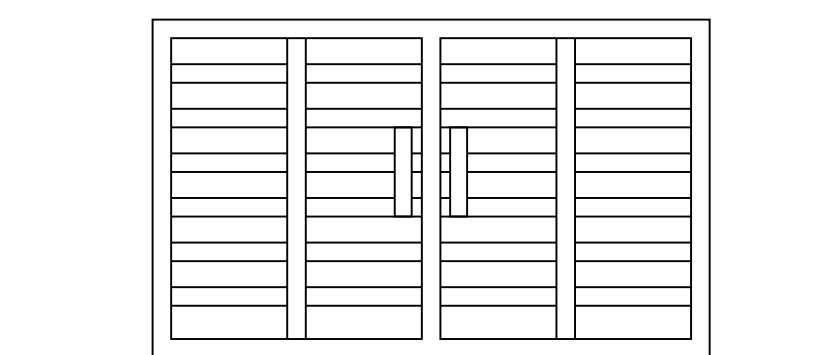

MAIN GATE


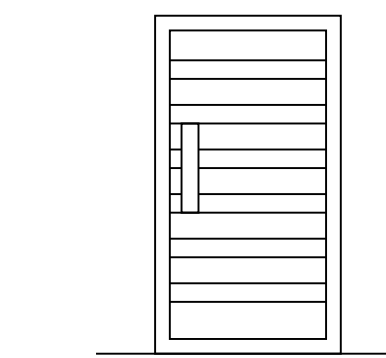


WICKET GATE

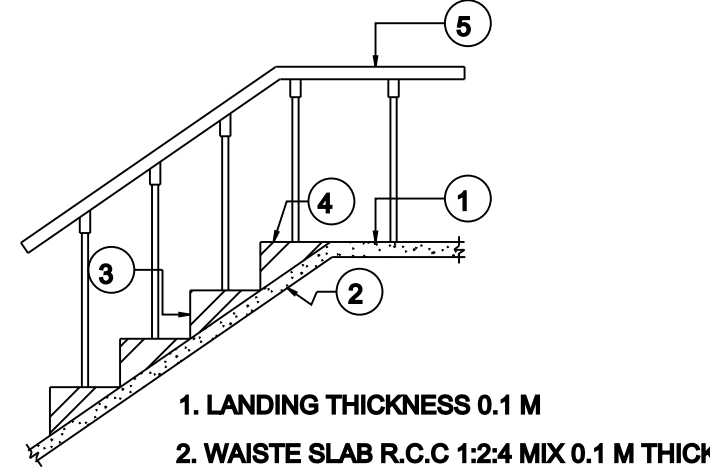


1. LANDING THICKNESS 0.1 M
2. WAISTE SLAB R.C.C 1:2:4 MIX 0.1 M THICK
3. RISER OF STAIR CASE 0.165 M
4. TREAD OF STAIR CASE 0.3 M
5. WIDTH OF STAIR CASE 0.91 M
6. HANDRAIL HEIGHT 1.33 M



SECTION OF STAIRCASE

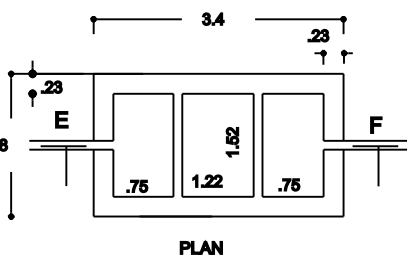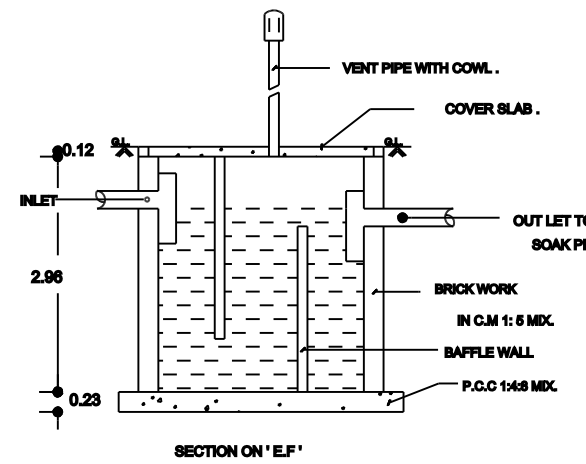

SEPTIC TANK DETAILS
(NOT TO SCALE)

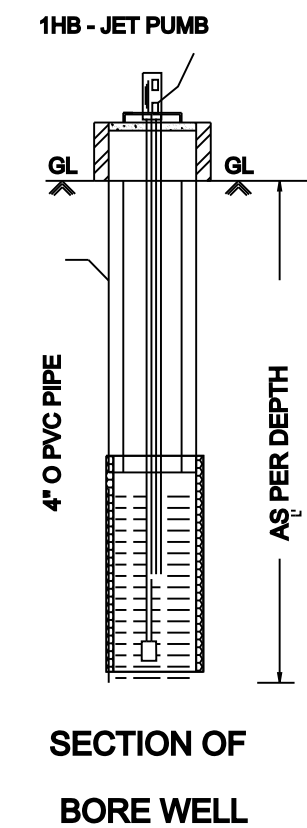


SECTION OF
BORE WELL

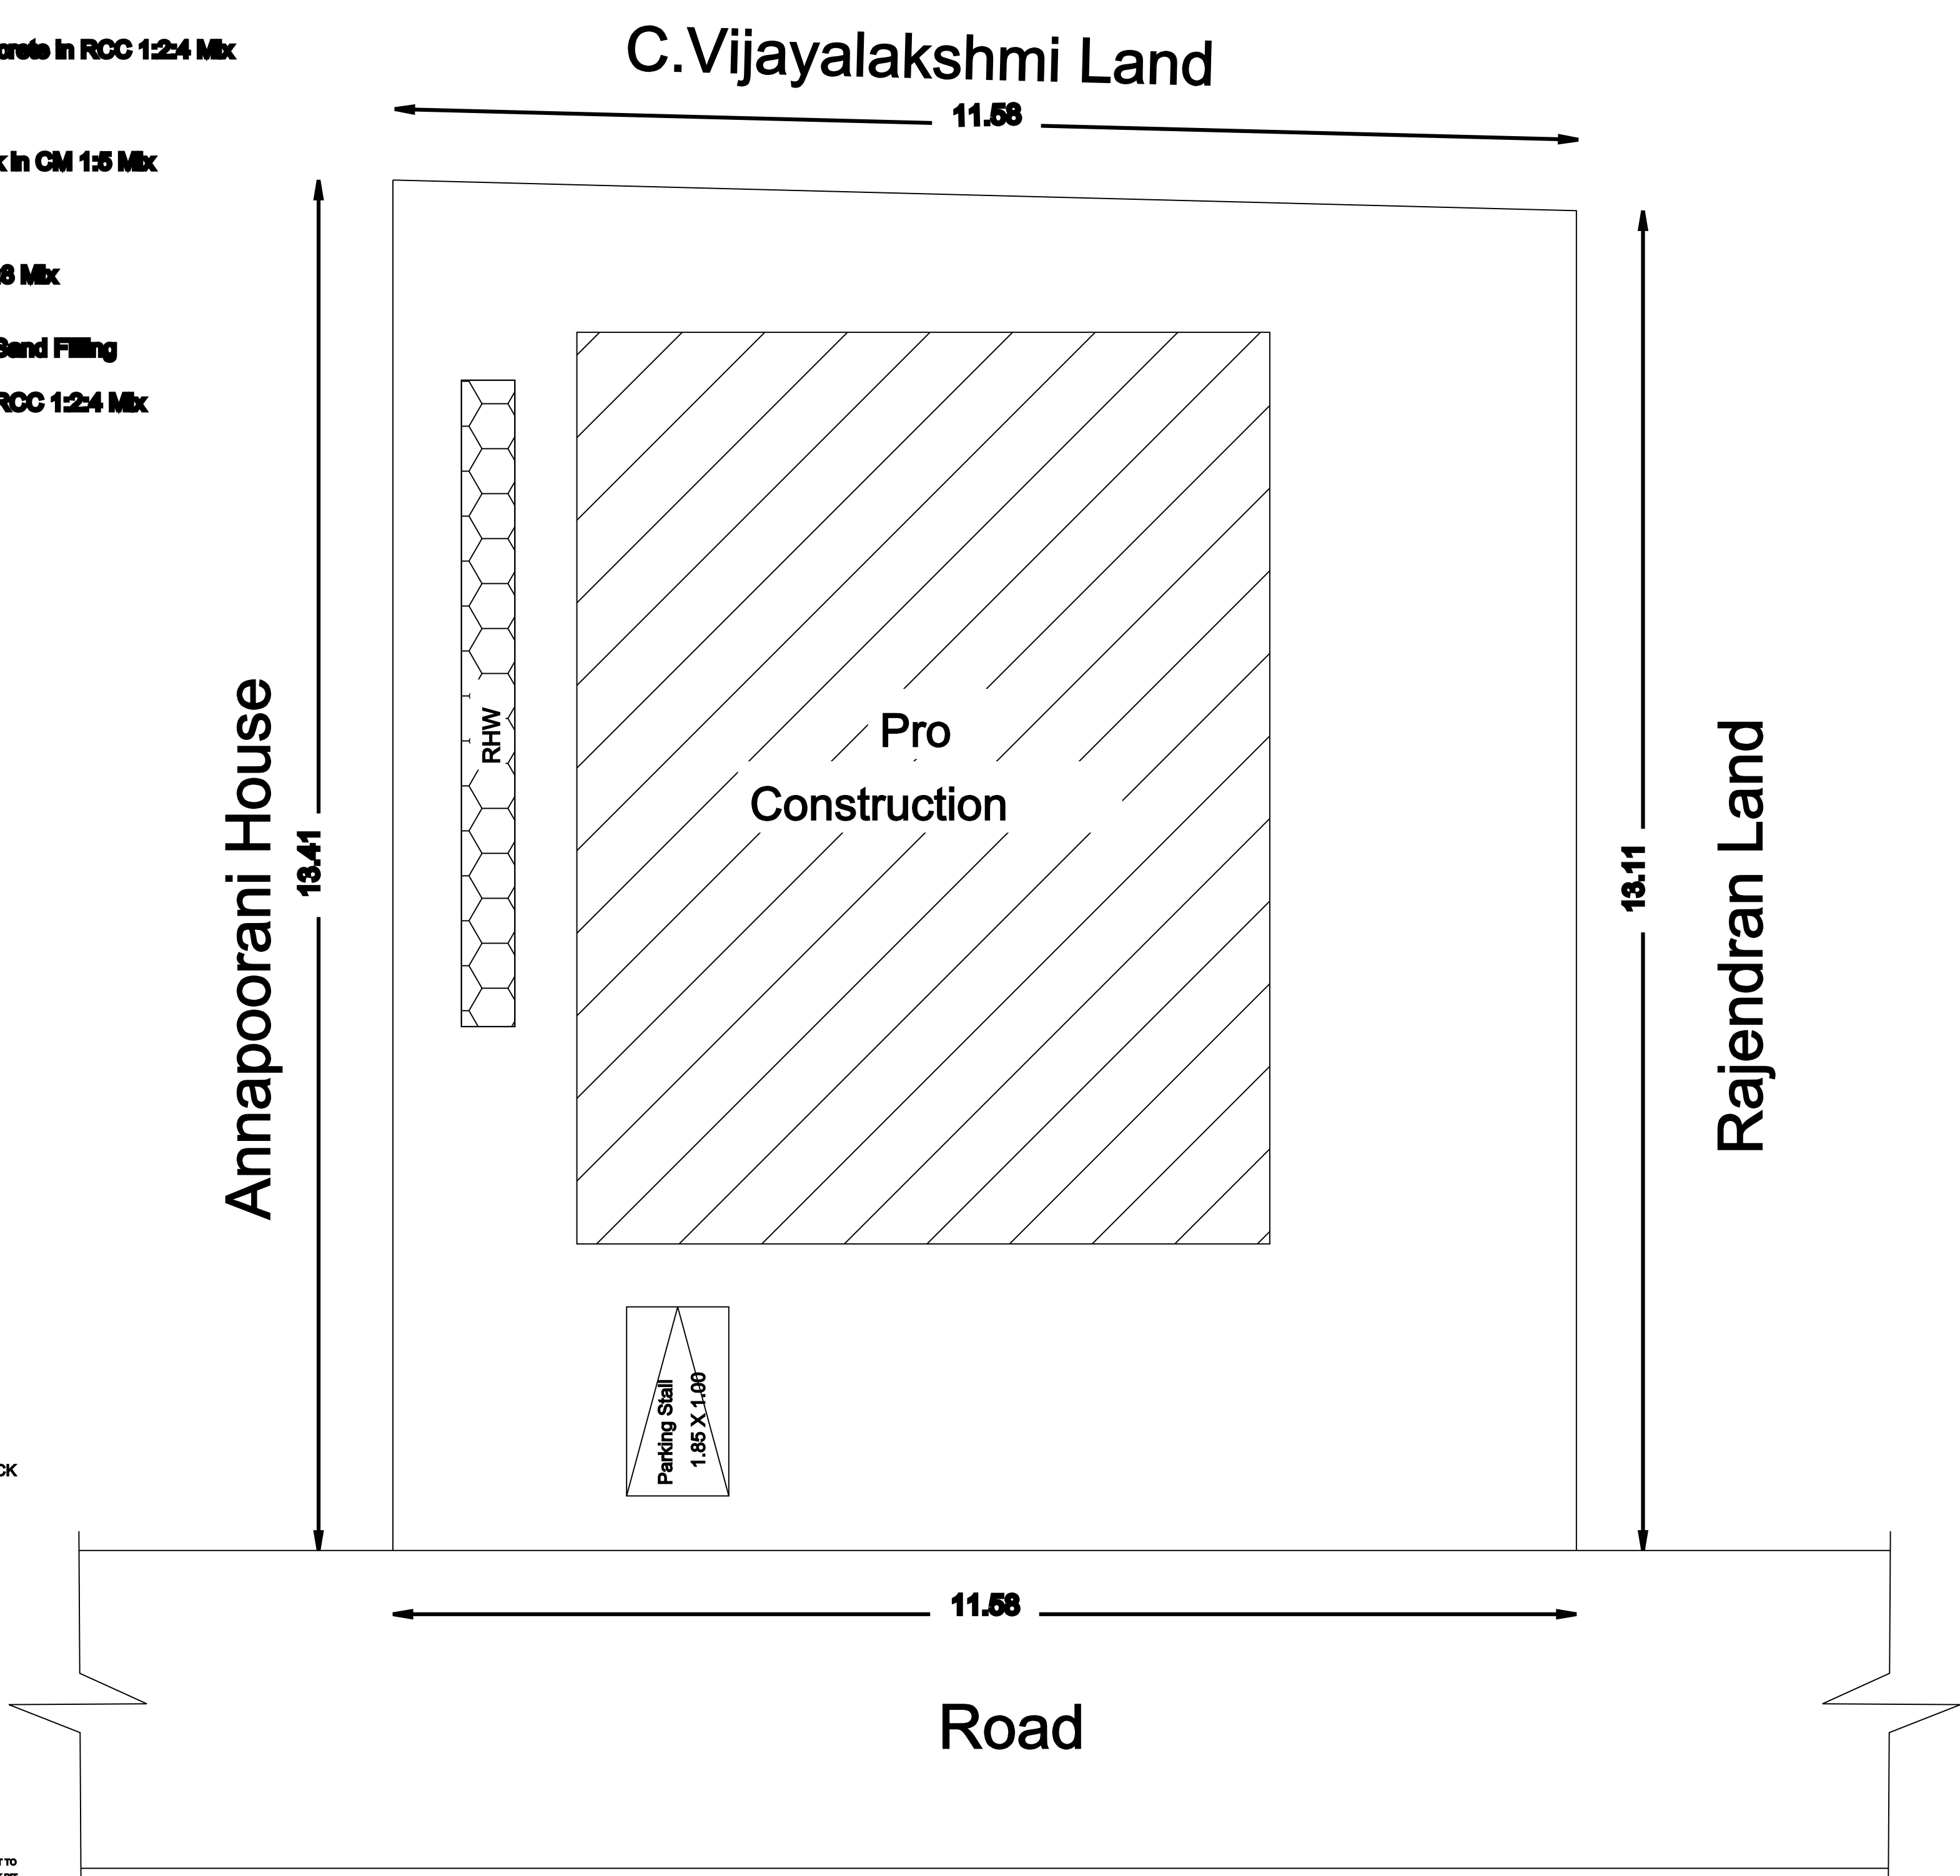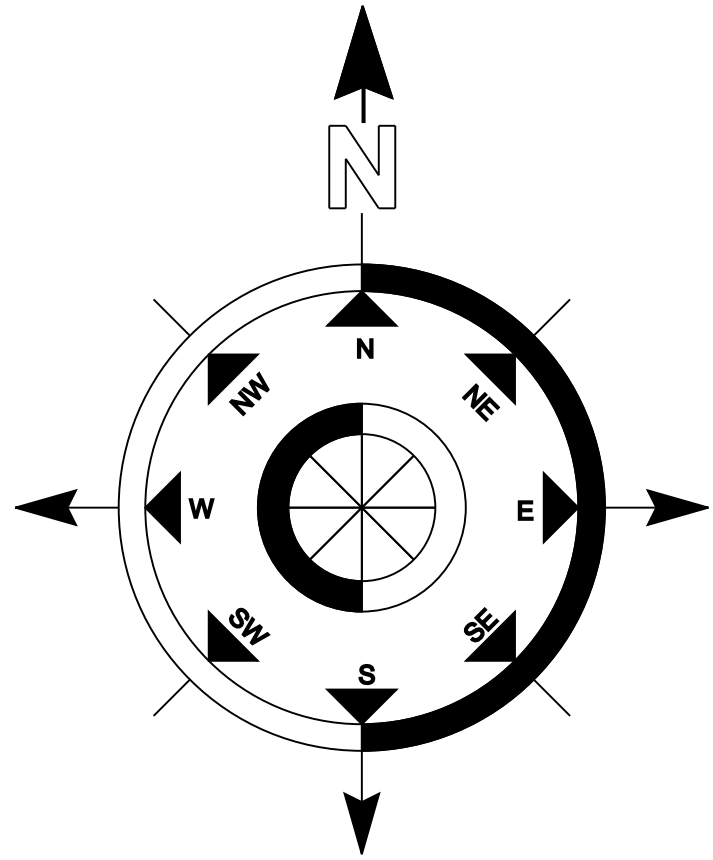

Site Plan

Topo Plan

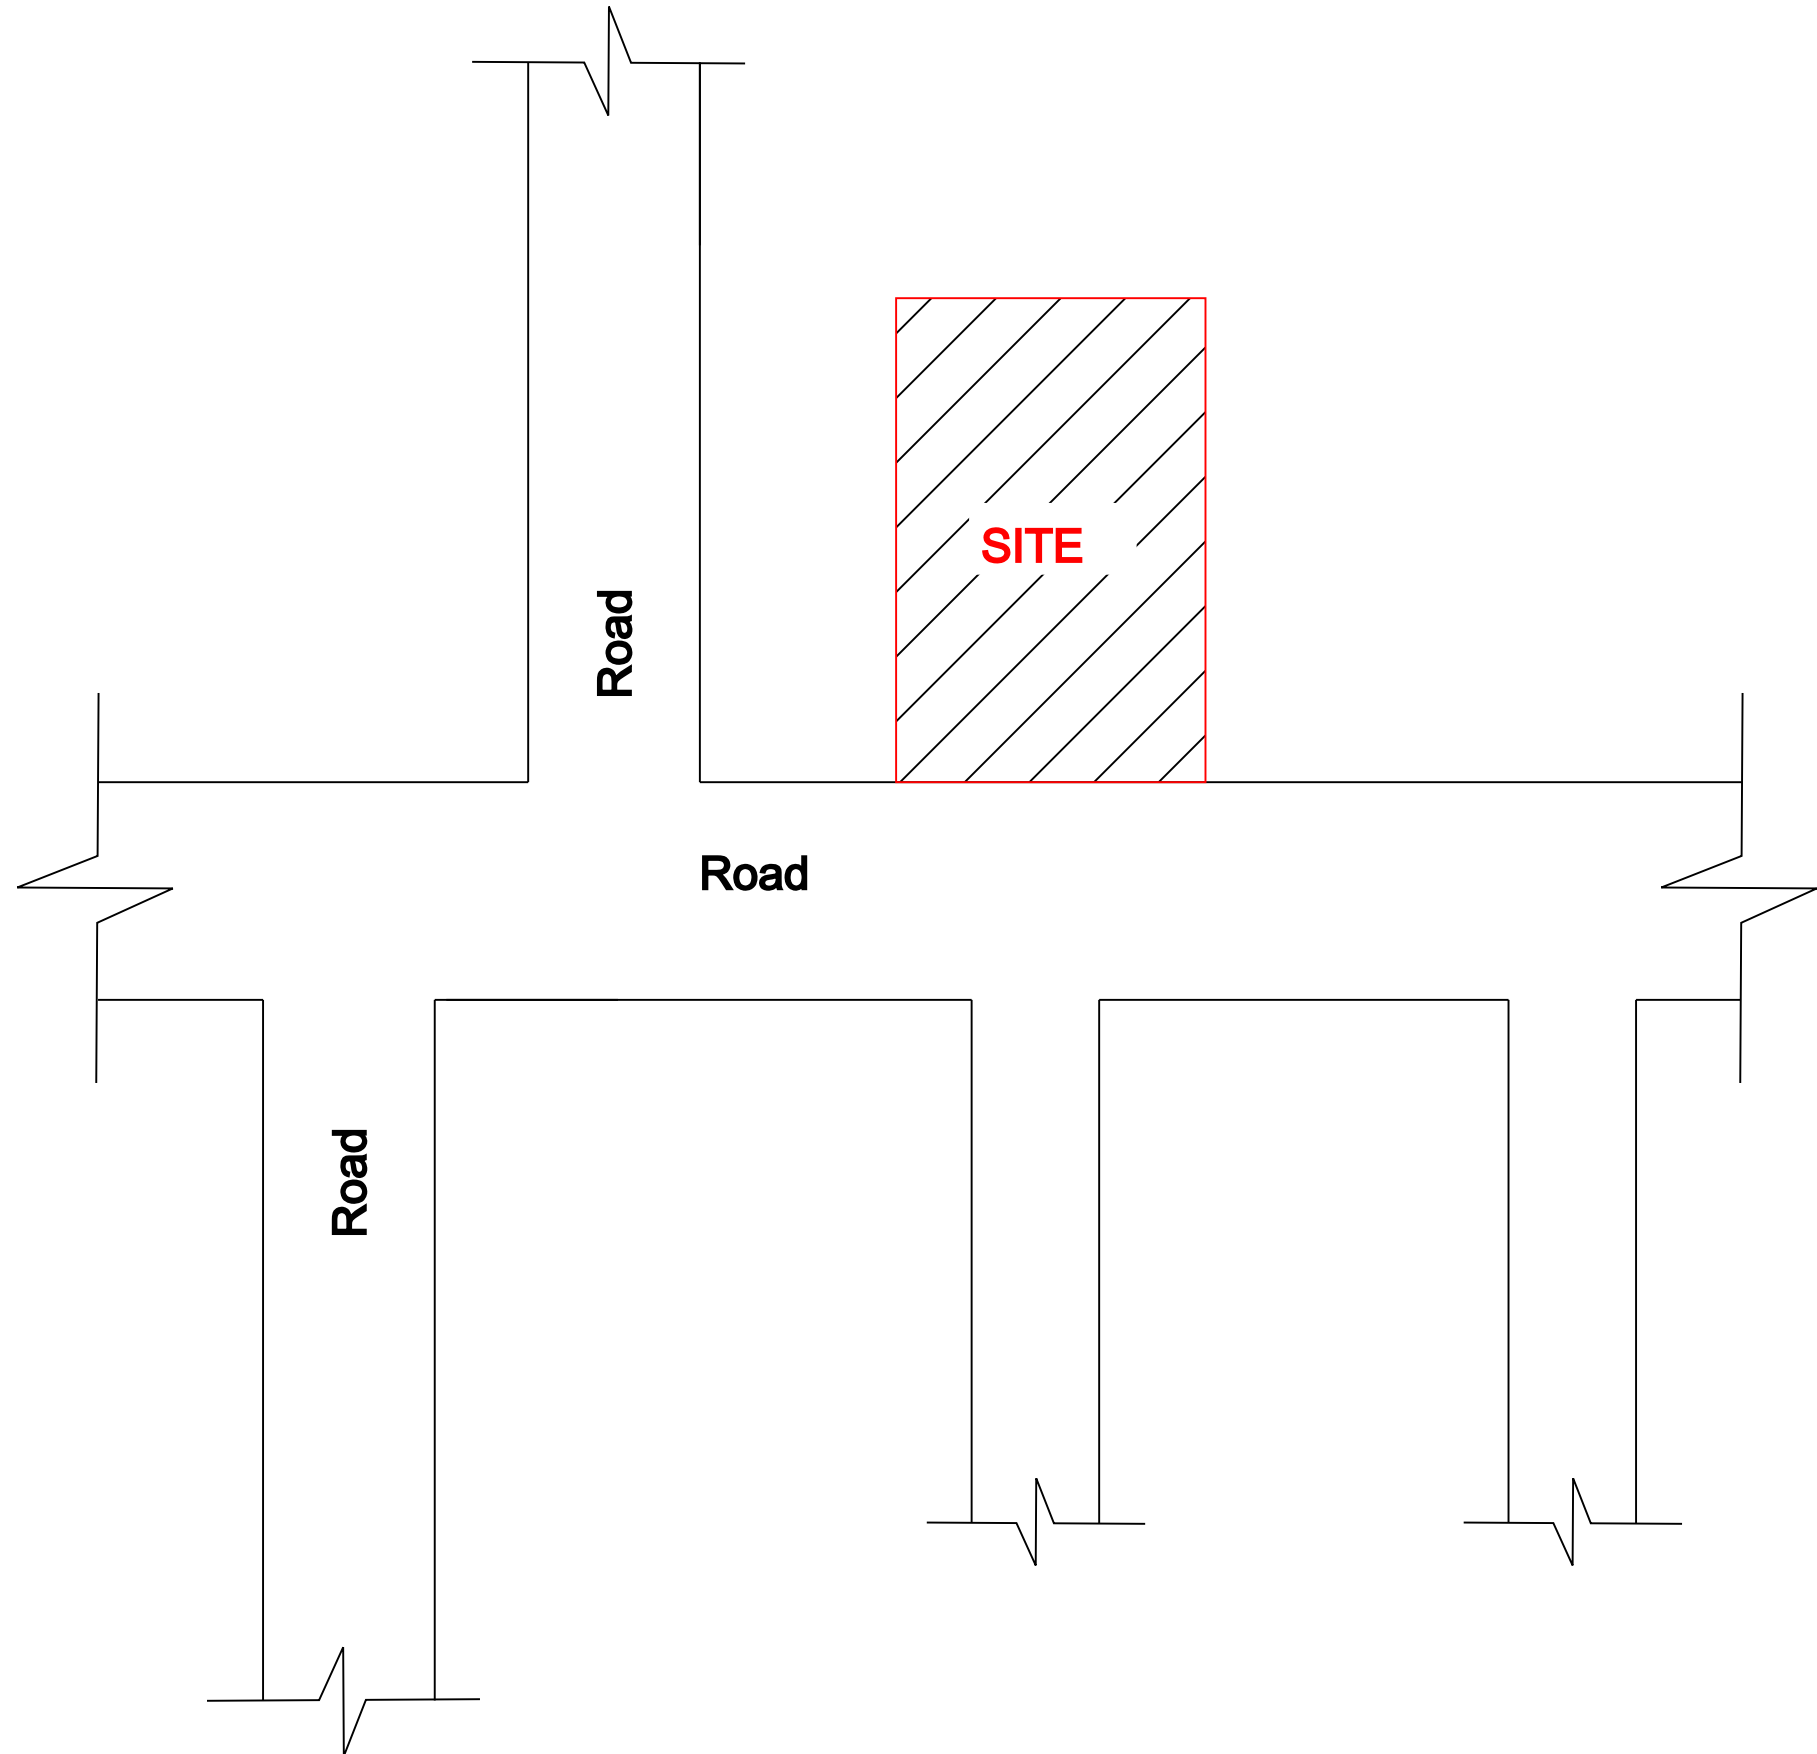

LEGEND	FEMETRE	
MD/DD DOOR	3'3"X7'0"	1.02X2.13
D DOOR	3'0"X7'0"	0.91X2.13
D1 DOOR	2'6"X7'0"	0.76X2.13
W WINDOW	4'0"X4'6"	1.22X1.37
V VENTILATOR	3'0"X2'6"	0.91X0.76

(Scale 1:100)	AREA DETAILS	
	In Sq.Ft	In Sq.Mt
Total Area (As Per Document)	1653.00	153.57
Pro.Ground Floor	651.00	60.48
Open Space	1002.00	93.09

APPLICANT

Mr.B.SENTHILKUMAR S/O BALASUBBIRAMANIAN

REGISTERED ENGINEER