



PLAN SHOWING THE PROPOSED CONSTRUCTION OF R.C.C ROOF GROUND FLOOR RESIDENTIAL BUILDING AT OLD S.F NO: 120/7, NEW SY.NO: 120/11, OLD PATTA NO: 2153, NEW PATTA NO: 3468, PLOT NO: 3, IN THANICHAOORANI VILLAGE, SIRUMARUTHUR GROUP, KANDADEVI PANCHAYAT, DEVAKOTTAI UNION, DEVAKOTTAI TALUK, SIVAGANGAI DISTRICT.


APPLICANT :- Mrs. P.SUGANYA W/o Mr. PALANIYAPPAN

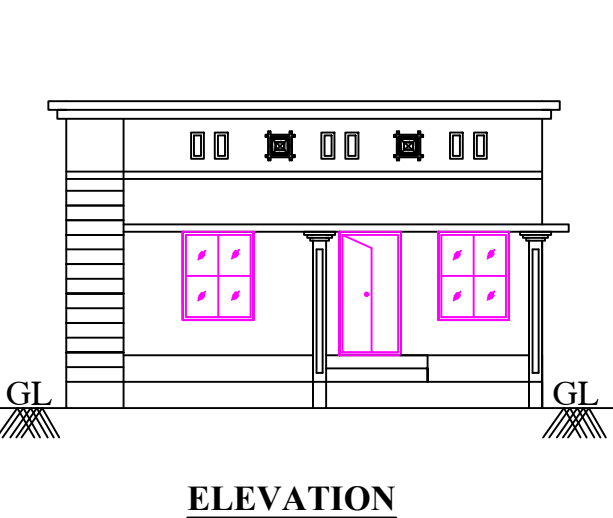


ELEVATION

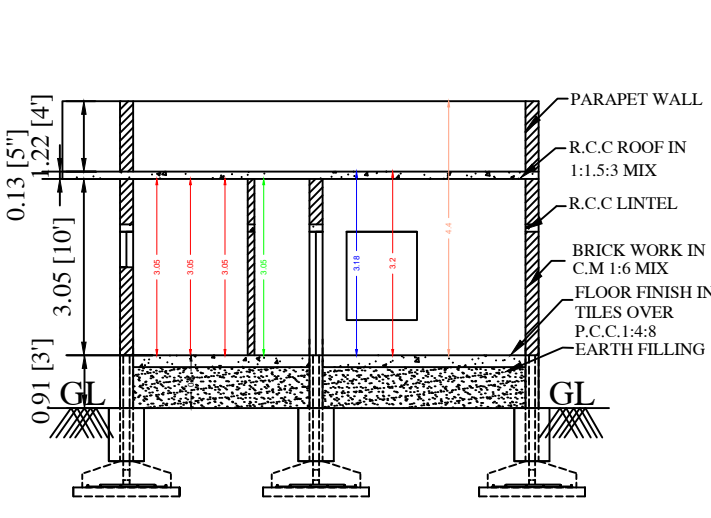


SECTION AA

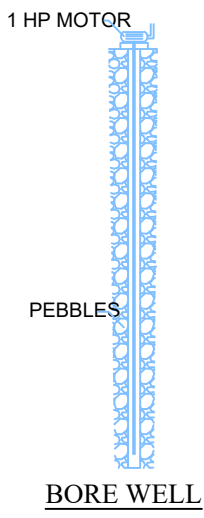


BORE WELL

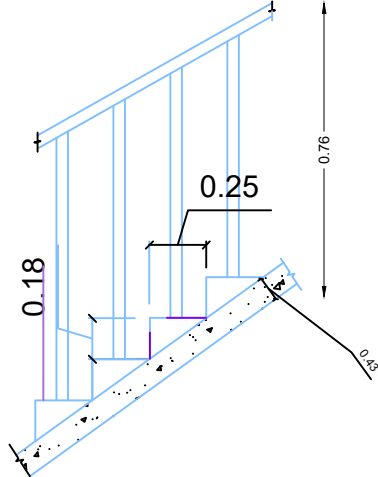


SECTION OF STAIRCASE

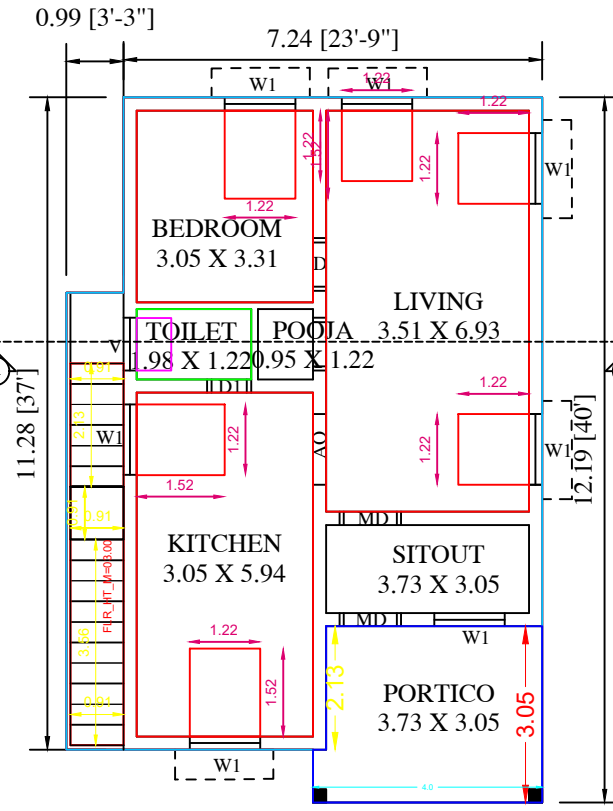


PROPOSED GROUND FLOOR PLAN

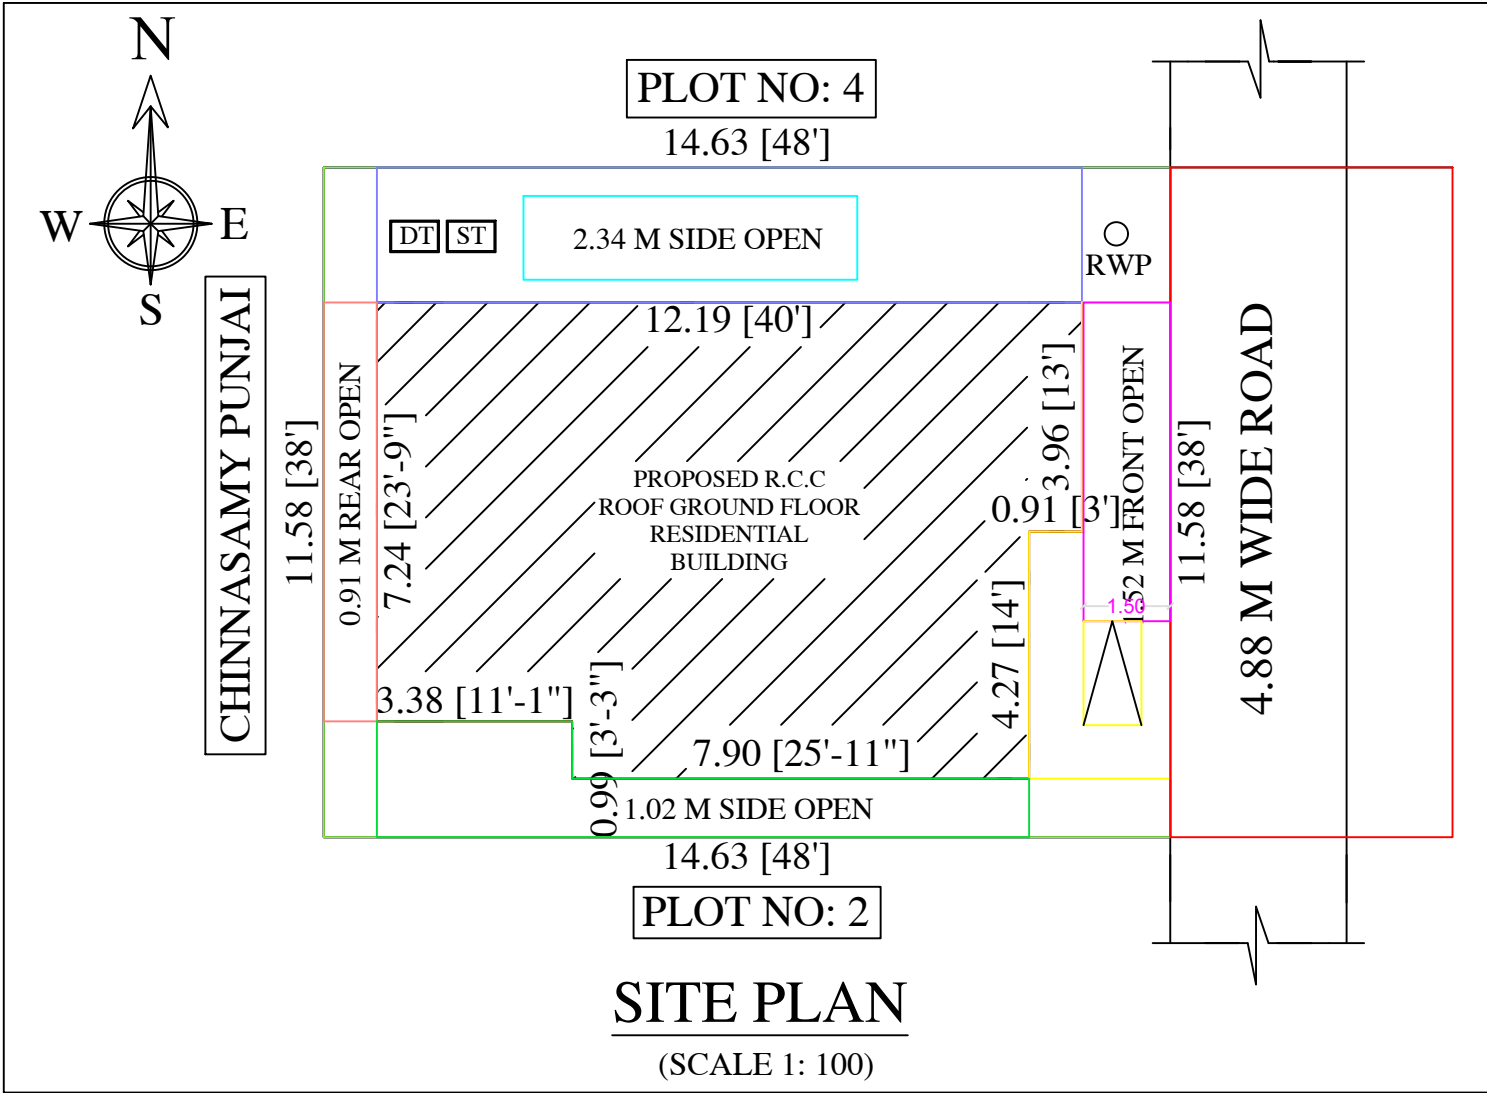


SITE PLAN
(SCALE 1: 100)

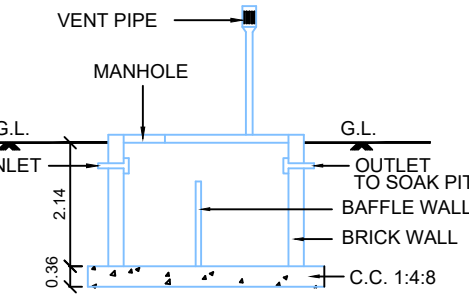


SECTION OF SEP.TANK

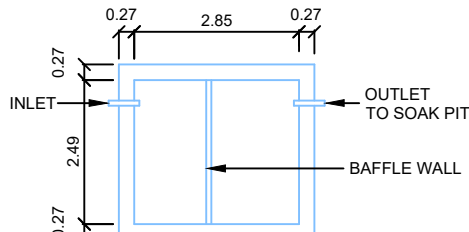


PLAN
SEPTIC. TANK

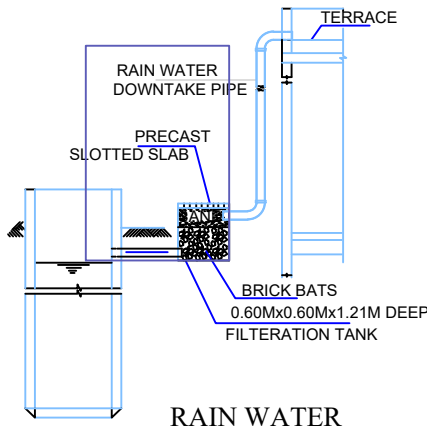

RAIN WATER
HARVESTING SYSTEM

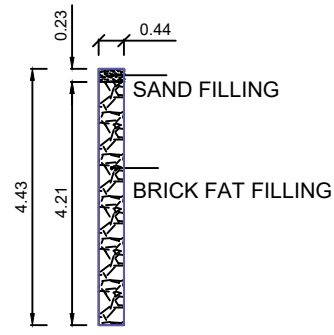

DETAILS OF
PERCULATION PIT

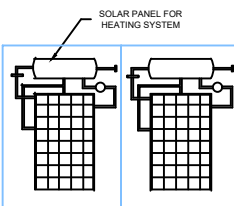

SOLAR HEATING SYSYTEM

DETAILS OF JOINERIES

MD - DOOR	1.52 X 2.13	W - WINDOW	1.22 X 1.06
D - DOOR	0.91 X 2.13	W1 - WINDOW	1.22 X 1.22
D1 - DOOR1	0.76 X 2.13	W2 - WINDOW	1.83 X 1.83
O - OPEN	0.91 X 2.13		
V - VENTILATOR	0.91 X 0.61		

AREA DETAILS	SQ.M	SQ.FEET
AS PER DOCUMENT	169.46	1824.00
AS PER PATTA	169.46	1824.00
AS AT SITE	169.46	1824.00
PLINTH AREA		
PRO. GROUND FLOOR AREA	93.09	1002.01
AREA OF OPEN SPACE	76.37	821.99
PARKING	REQUIRED	PROVIDED
CARS SPACE	-	-
TWO WHEELER SPACE	1	1
FSI	0.54	
PLOT COVERAGE	54.93%	

APPLICANT:-

P.SUGANYA

REGISTERED ENGINEER:

OFFICE USE: