



PLAN SHOWING THE PROPOSED CONSTRUCTION OF R.C.C. RESIDENTIAL BUILDING IN GROUND FLOOR AT OLD NATHAM S.NO.264/1-PART, NEW S.NO.516/2-PART, PATTA NO.955, SIVAGANGAI ROAD, VEMPATHUR VILLAGE & GROUP, VEMPATHUR PANCHAYAT, SIVAGANGAI TALUK & SIVAGANGAI DISTRICT.







APPLICANT NAME : Mr.R.ANANTHARAJA S/O.Mr.RAMAKRISHNAN.

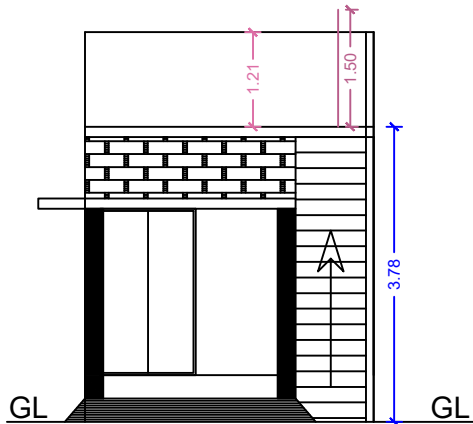


FRONT ELEVATION

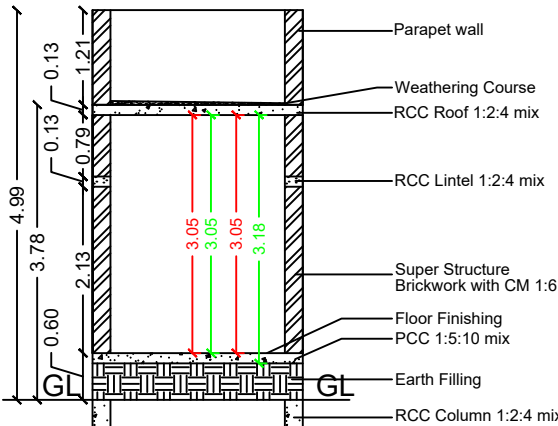


SECTION ON "VR"

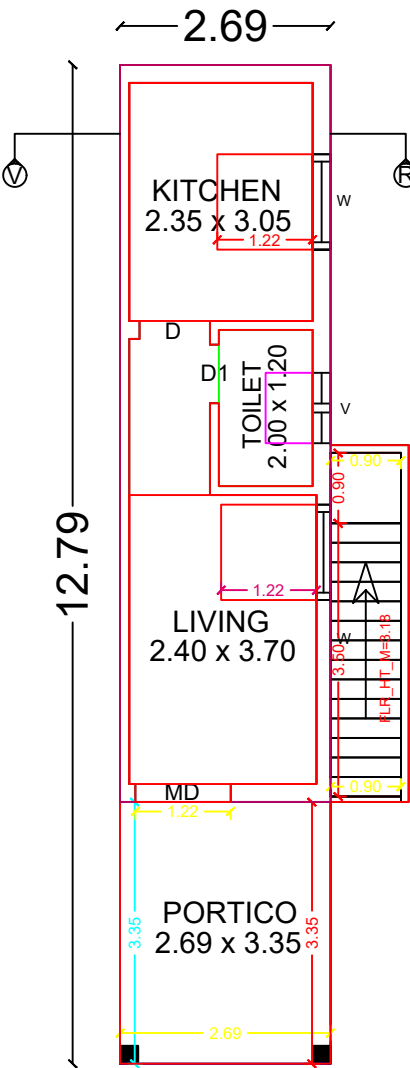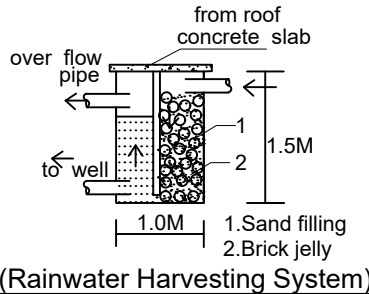 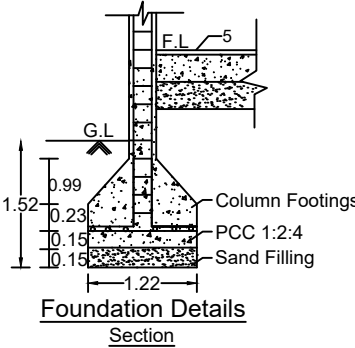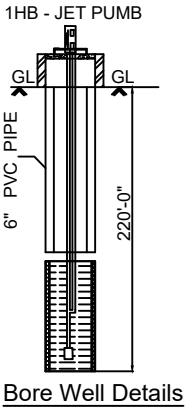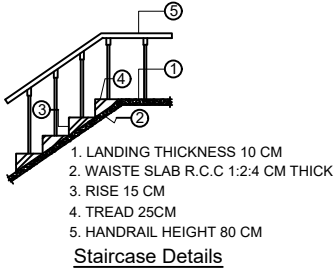


GROUND FLOOR PLAN

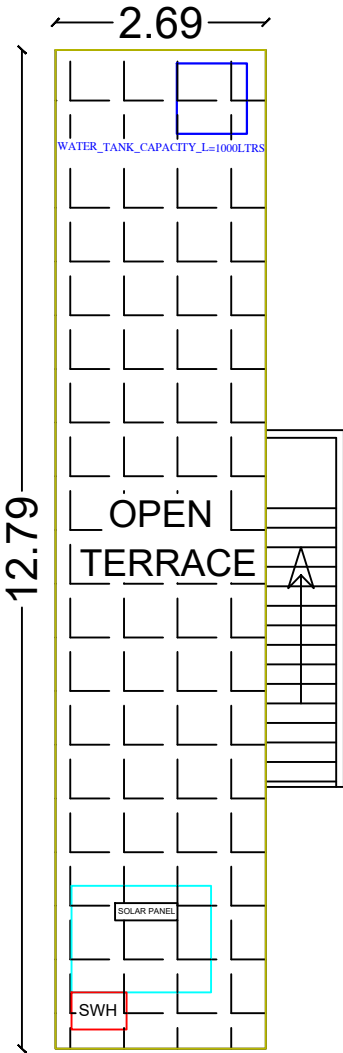


TERRACE FLOOR PLAN

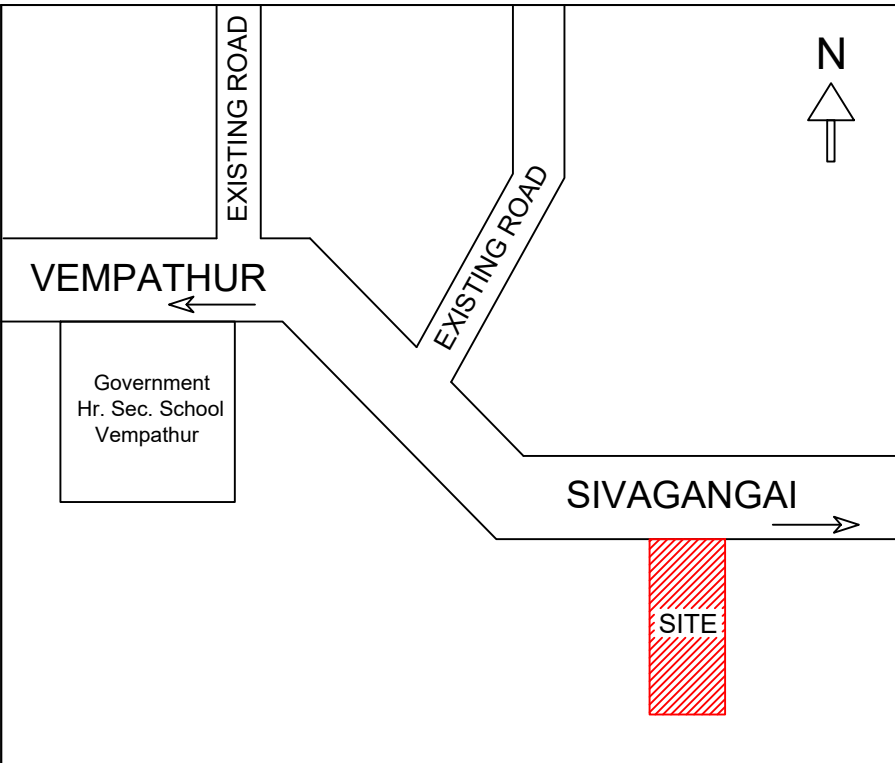


LOCATION PLAN

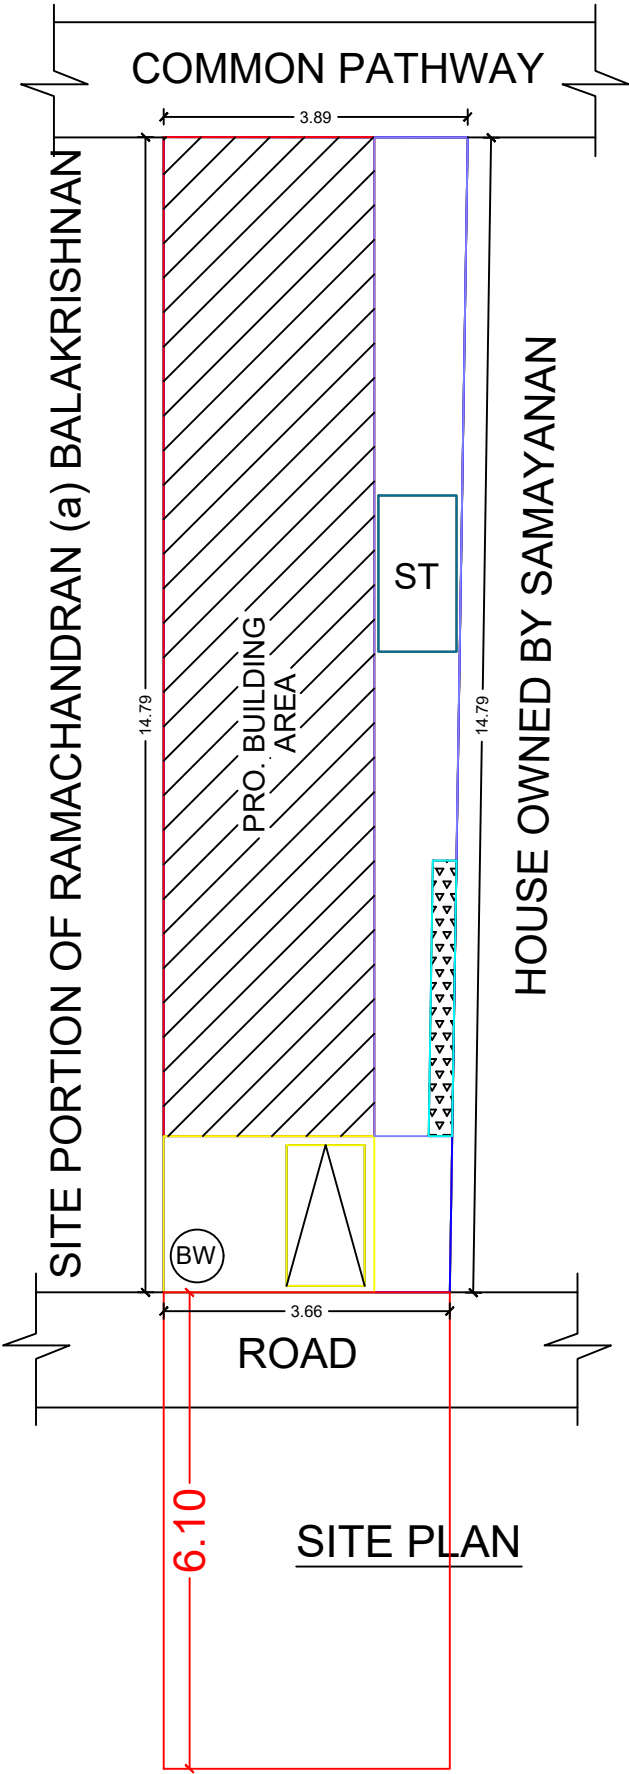

SITE PLAN

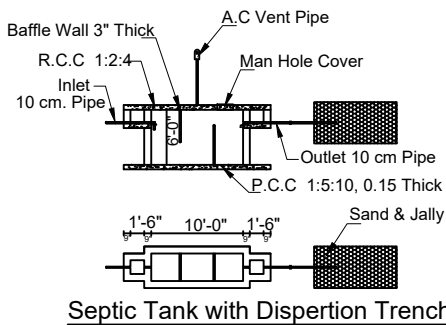

SHEET NO: 01

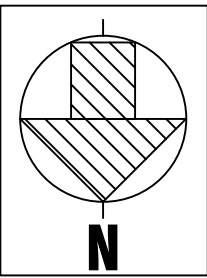

COMPASS FOR SITE PLAN

AREA DETAILS	SQ.M.	SQ.FT.
AS PER DOCUMENT AREA	55.74	600.00
AS PER PATTA/FMB AREA	55.74	600.00
AS PER SITE	55.83	601.00

ALL DIMENSIONS ARE IN METRES

AREA STATEMENT					
S.No	AREA DETAILS	FSI SQ MT (A)	NON-FSI SQ MT (B)	TOTAL AREA SQ MT I = (A+B)	TOTAL AREA SQ FT
01	STILT/BASEMENT FLOOR	---	---	---	---
02	GROUND FLOOR	39.02	---	39.02	420.00
03	FIRST FLOOR	---	---	---	---
04	SECOND FLOOR	---	---	---	---
05	HEAD ROOM	---	---	---	---
06	LIFT AREA	---	---	---	---
	TOTAL	39.02	---	39.02	420.00

FLOOR SPACE INDEX (FSI) = $\frac{39.02}{55.74} = 0.70$

PLOT COVERAGE (PC) = 70%

JOINERY DETAILS			ROAD BOUNDRY PROPOSED BUILDING DRIVE WAY
MD	Main Door	1.22 x 2.10	
D	Door	0.90 x 2.10	
D1	Door	0.75 x 2.10	
O	Door open	0.91 x 2.10	
W	Window	1.22 x 1.22	
W0	Window	1.22 x 1.83	
W1	Window	0.91 x 1.22	
V	Ventilator	0.91 x 0.60	

PARKING STATEMENT

NO. OF FLOOR	DESCRIPTION	TOTAL NO OF PARKING	
		REQUIRED	PROVIDED
GF	CAR	00 No	00 No
	TWO WHEELER	01 No	01 No

N. Vignesh
MITHRAN ASSOCIATES

Er.A.VIGNESH MANIKANDAN B.E., A.M.I.E.,
CHARTERED ENGINEER

REGISTERED ENGINEER-GRADE II

Reg. No.RE. II/SVG.09/24, Reg. No. 112/LS/2020/00026,
SIVAGANGAI - 630561

CONTACT : +91-9791777183

REGISTERED ENGINEER

APPLICANT

R. Anantharaja