



PLAN SHOWING THE PROPOSED GROUND FLOOR CONSTRUCTION OF THE
R.C.C ROOF RESIDENTIAL BUILDING OF BEARING IN OLD S.NO:163/9,
NEW S.NO:163/9B,NORTH ANDAKKUDI VILLAGE & PANCHAYAT,
NORTH ANDAKKUDI GROUP,ILAYANGUDI TALUK & SIVAGANGAI DISTRICT.


APPLICANT NAME : Mr.K.PALANI S/O KARUPPAIAH.

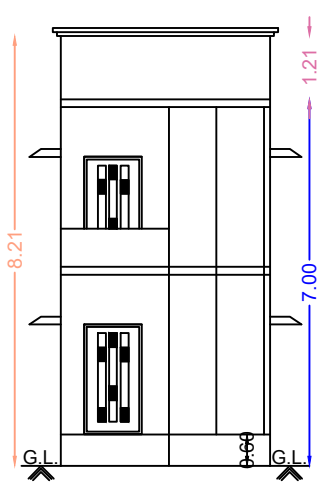


Front Elevation

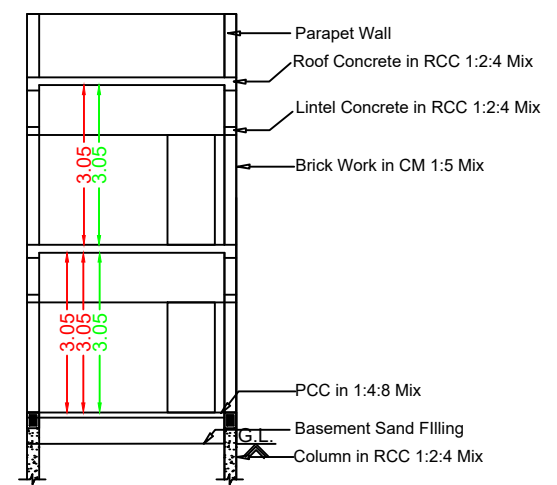


Section RR

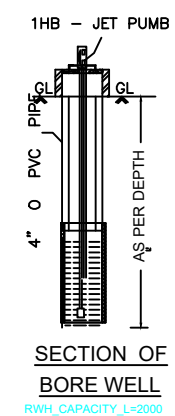


SECTION OF BORE WELL

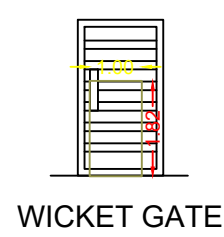


WICKET GATE

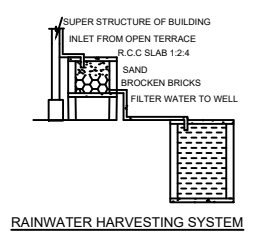


RAINWATER HARVESTING SYSTEM

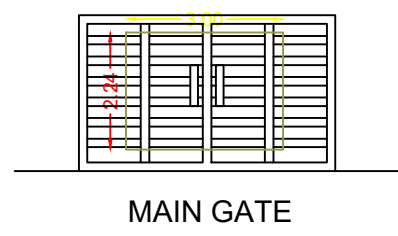


MAIN GATE

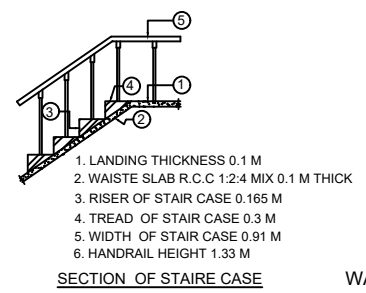

SECTION OF STAIR CASE

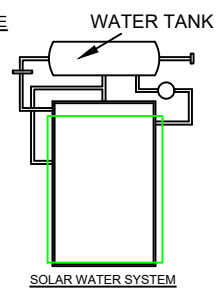


SOLAR WATER SYSTEM

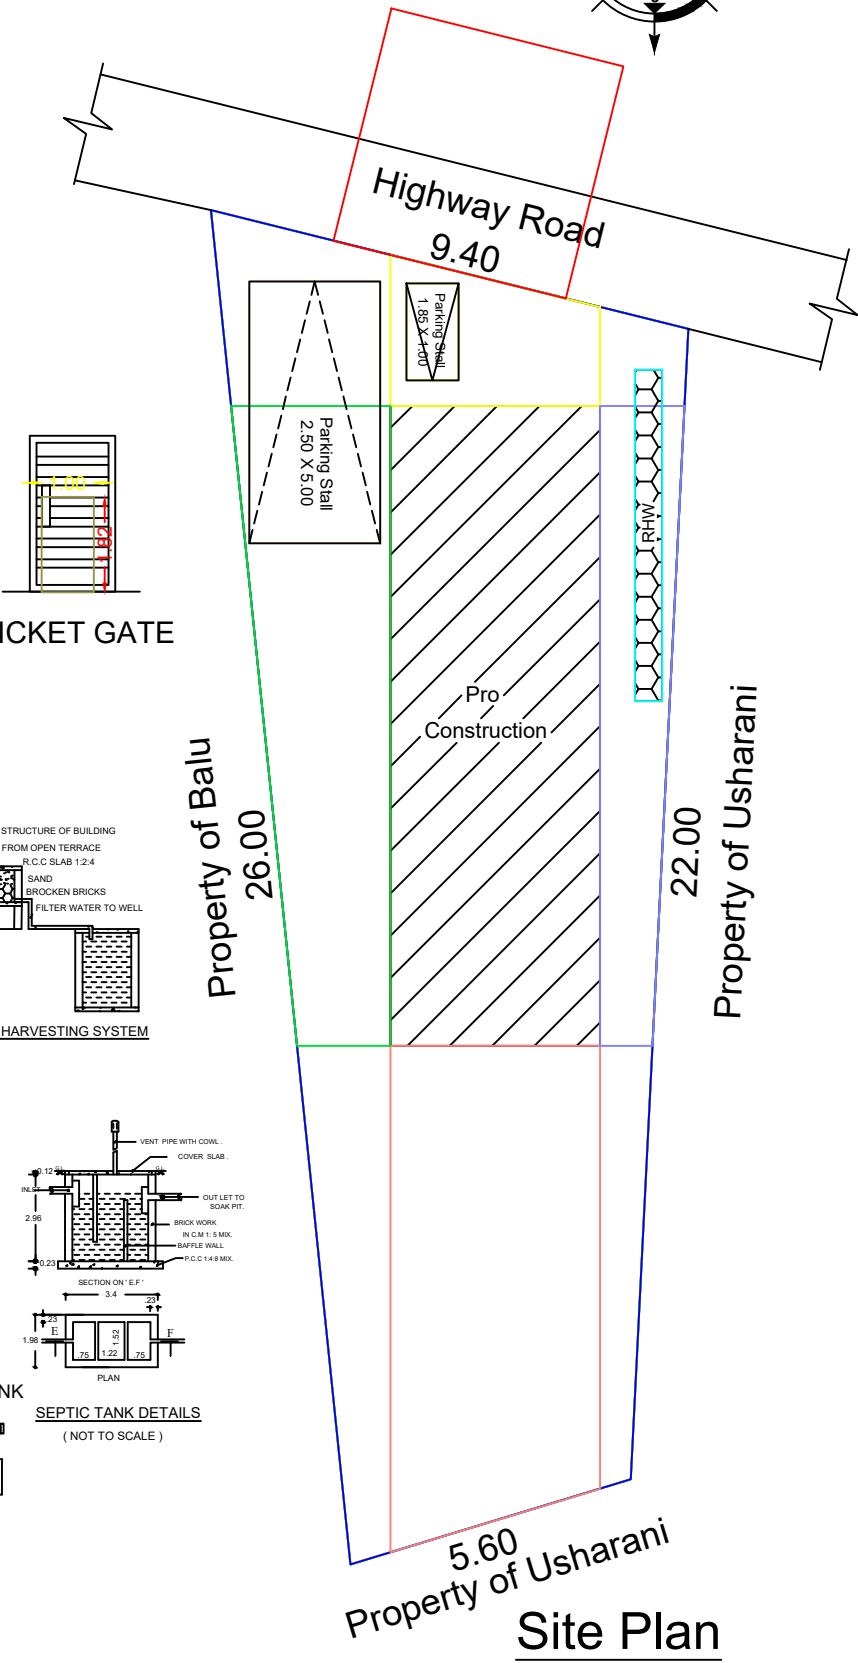

Site Plan

Topo Plan

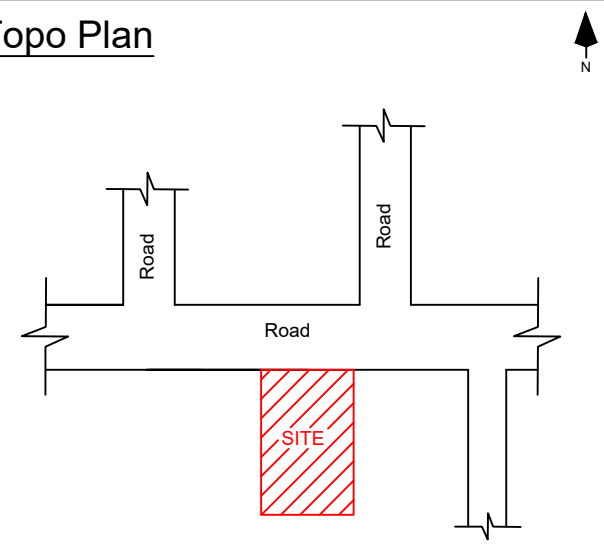

LEGEND	FEET	METRE
MD/DD DOOR	3'3"X7'0"	1.02X2.13
D DOOR	3'0"X7'0"	0.91X2.13
D1 DOOR	2'6"X7'0"	0.76X2.13
W WINDOW	4'0"X4'6"	1.22X1.37
V VENTILATOR	3'0"X2'6"	0.91X0.76
(Scale 1:100)		AREA DETAILS
		In Sq.Ft In Sq.Mt
Total Area (As Per Document)		4.50 CENTS
(As Per Patta)		1959.05 182.00
Pro.Ground Floor		526.14 48.88
Pro.First Floor		356.29 33.10
Open Space		1432.91 133.12

APPLICANT

Mr.K.PALANI S/O KARUPPAIAH.

REGISTERED ENGINEER

Er.M.LATCHIYAVENTHAN,B.E.,
REGISTERED PROFESSIONAL
LICENSED BUILDING SURVEYOR
VENTHAN BUILDERS
4/118,KEELA THERU
SALAIGRAMAM,ILAYANGUDI TALUK
SIVAGANGAI-630710.