


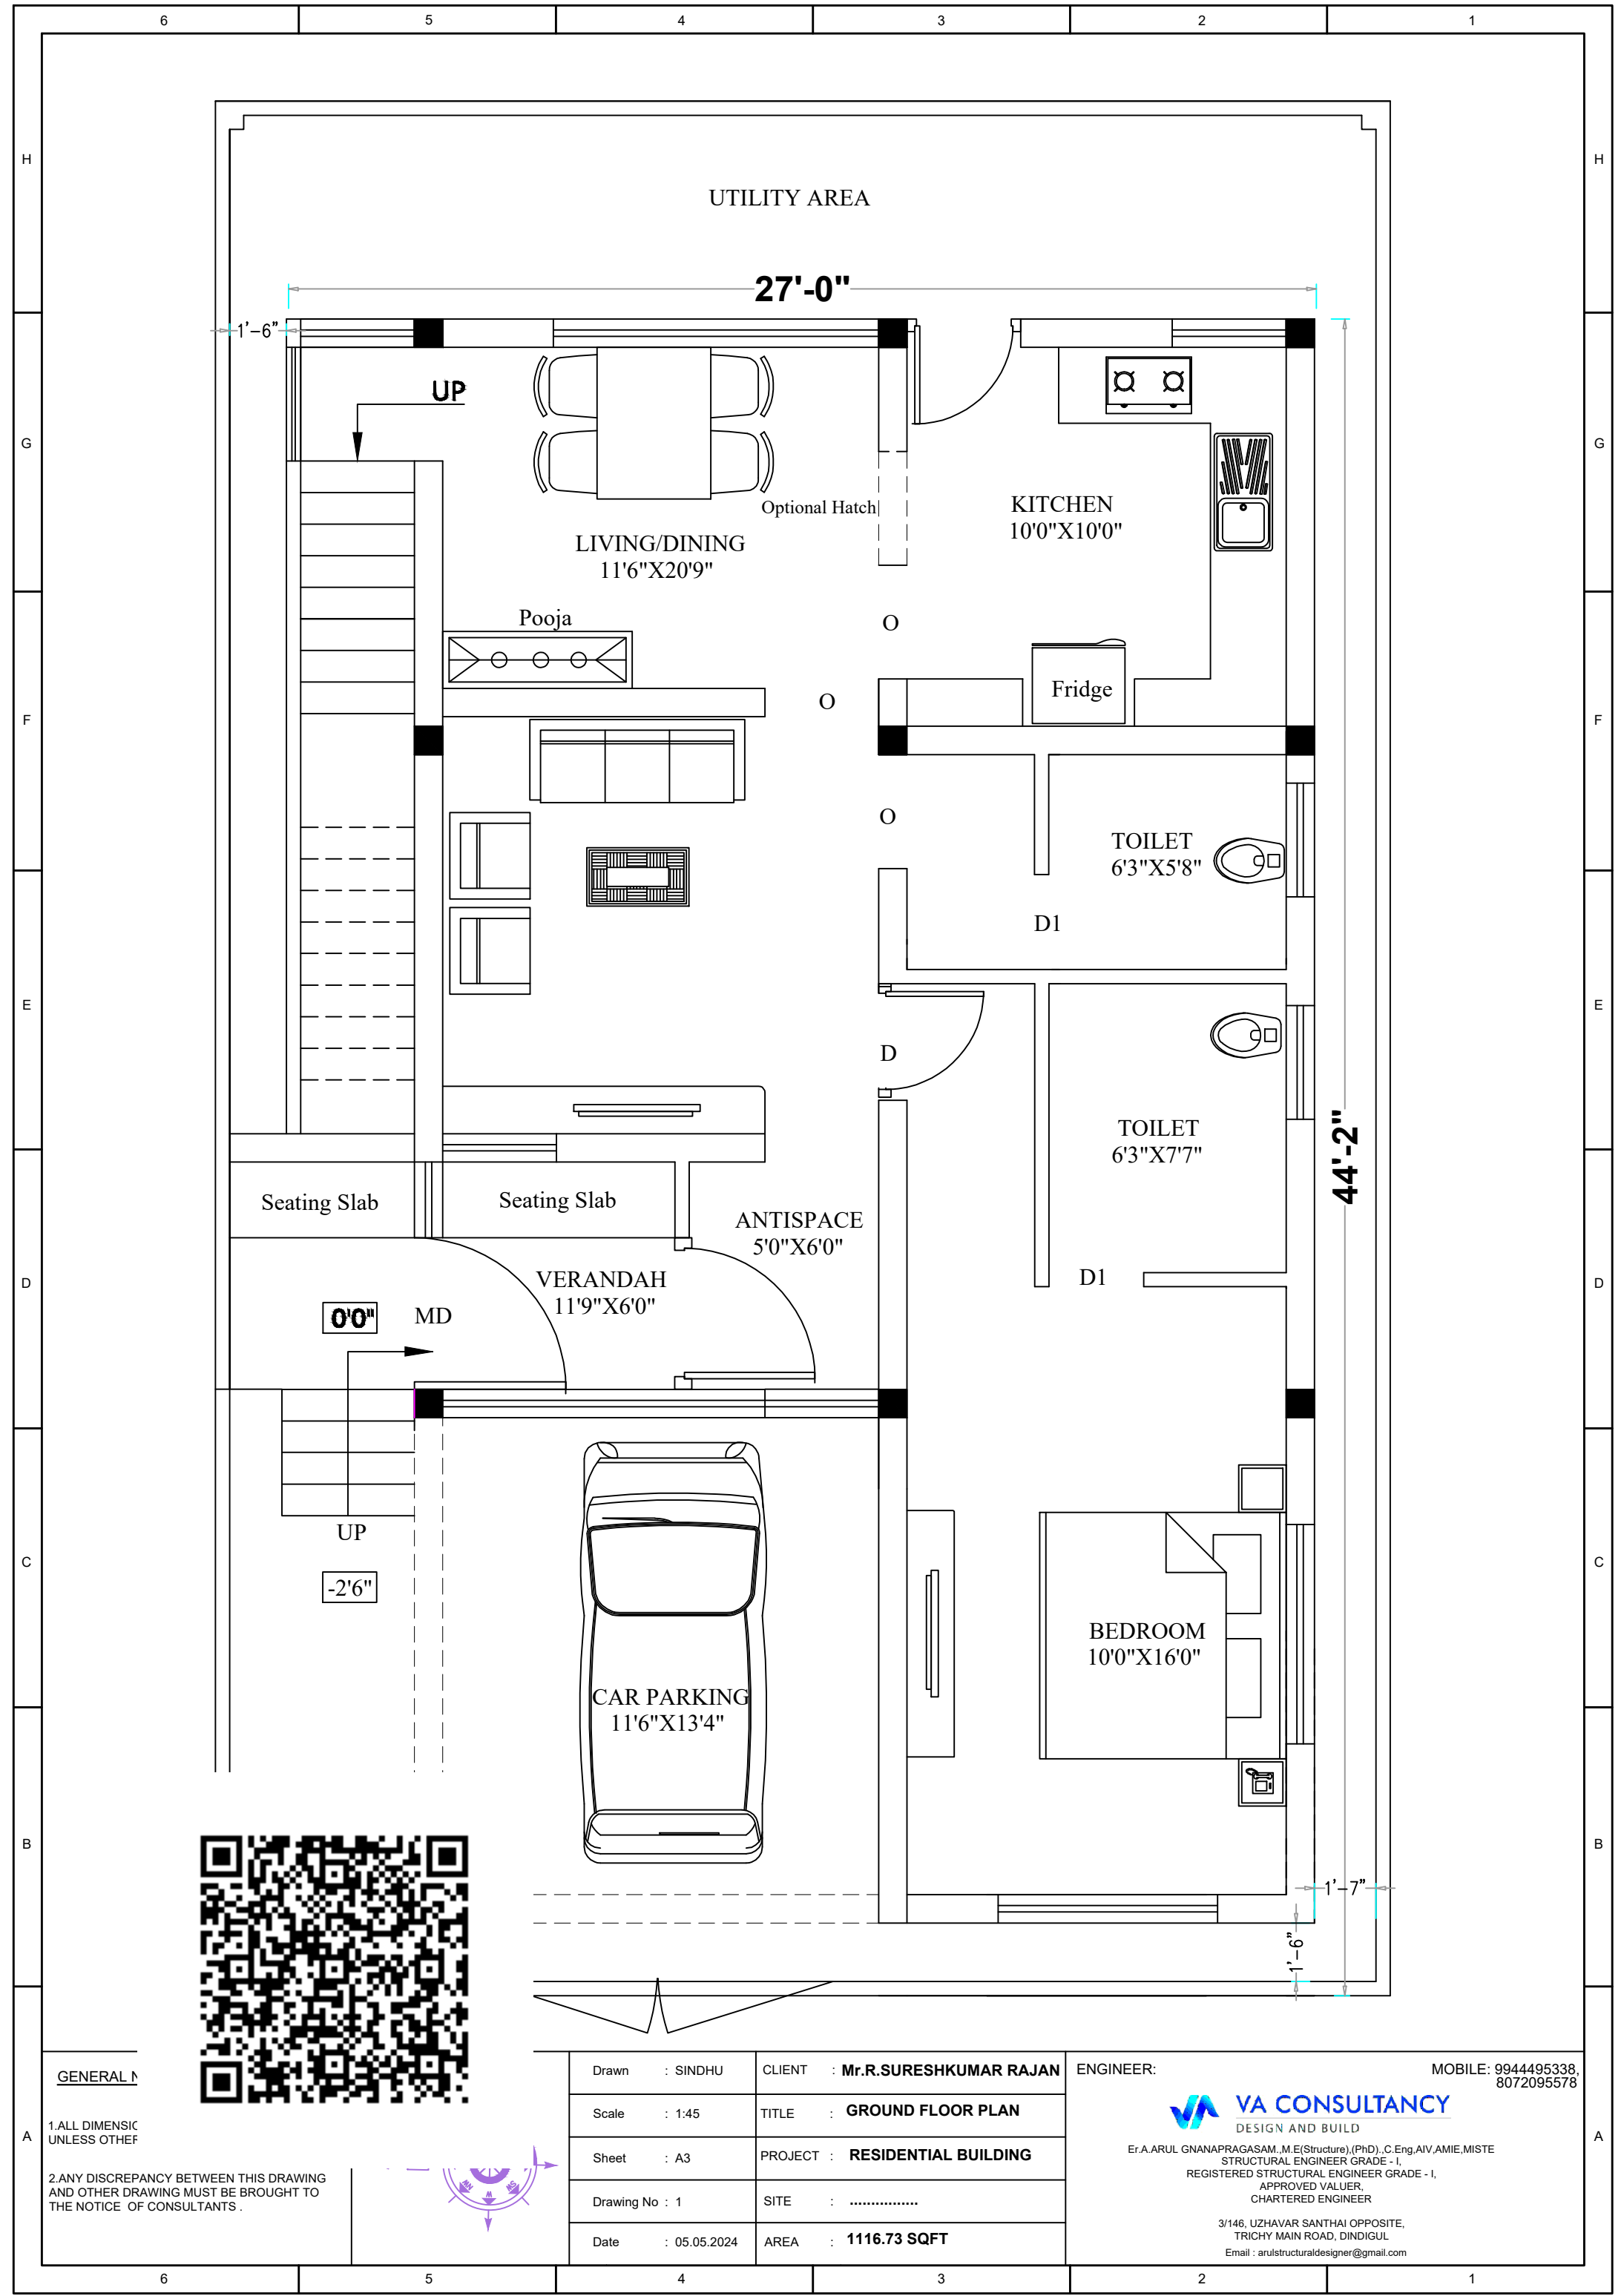

GENERAL NOTE

1.ALL DIMENSIC UNLESS OTHEF

2.ANY DISCREPANCY BETWEEN THIS DRAWING AND OTHER DRAWING MUST BE BROUGHT TO THE NOTICE OF CONSULTANTS .


Drawn	: SINDHU	CLIENT	: Mr.R.SURESHKUMAR RAJAN
Scale	: 1:45	TITLE	: GROUND FLOOR PLAN
Sheet	: A3	PROJECT	: RESIDENTIAL BUILDING
Drawing No	: 1	SITE	:
Date	: 05.05.2024	AREA	: 1116.73 SQFT

ENGINEER:MOBILE: 9944495338, 8072095578

**VA CONSULTANCY**
DESIGN AND BUILD

Er.A.ARUL GNANAPRAGASAM ,M.E(Structure),(PhD) , C.Eng,AIV,AMIE,MISTE
STRUCTURAL ENGINEER GRADE - I,
REGISTERED STRUCTURAL ENGINEER GRADE - I,
APPROVED VALUER,
CHARTERED ENGINEER


3/146, UZHAVAR SANTHAI OPPOSITE,
TRICHY MAIN ROAD, DINDIGUL
Email : arulstructuraldesigner@gmail.com

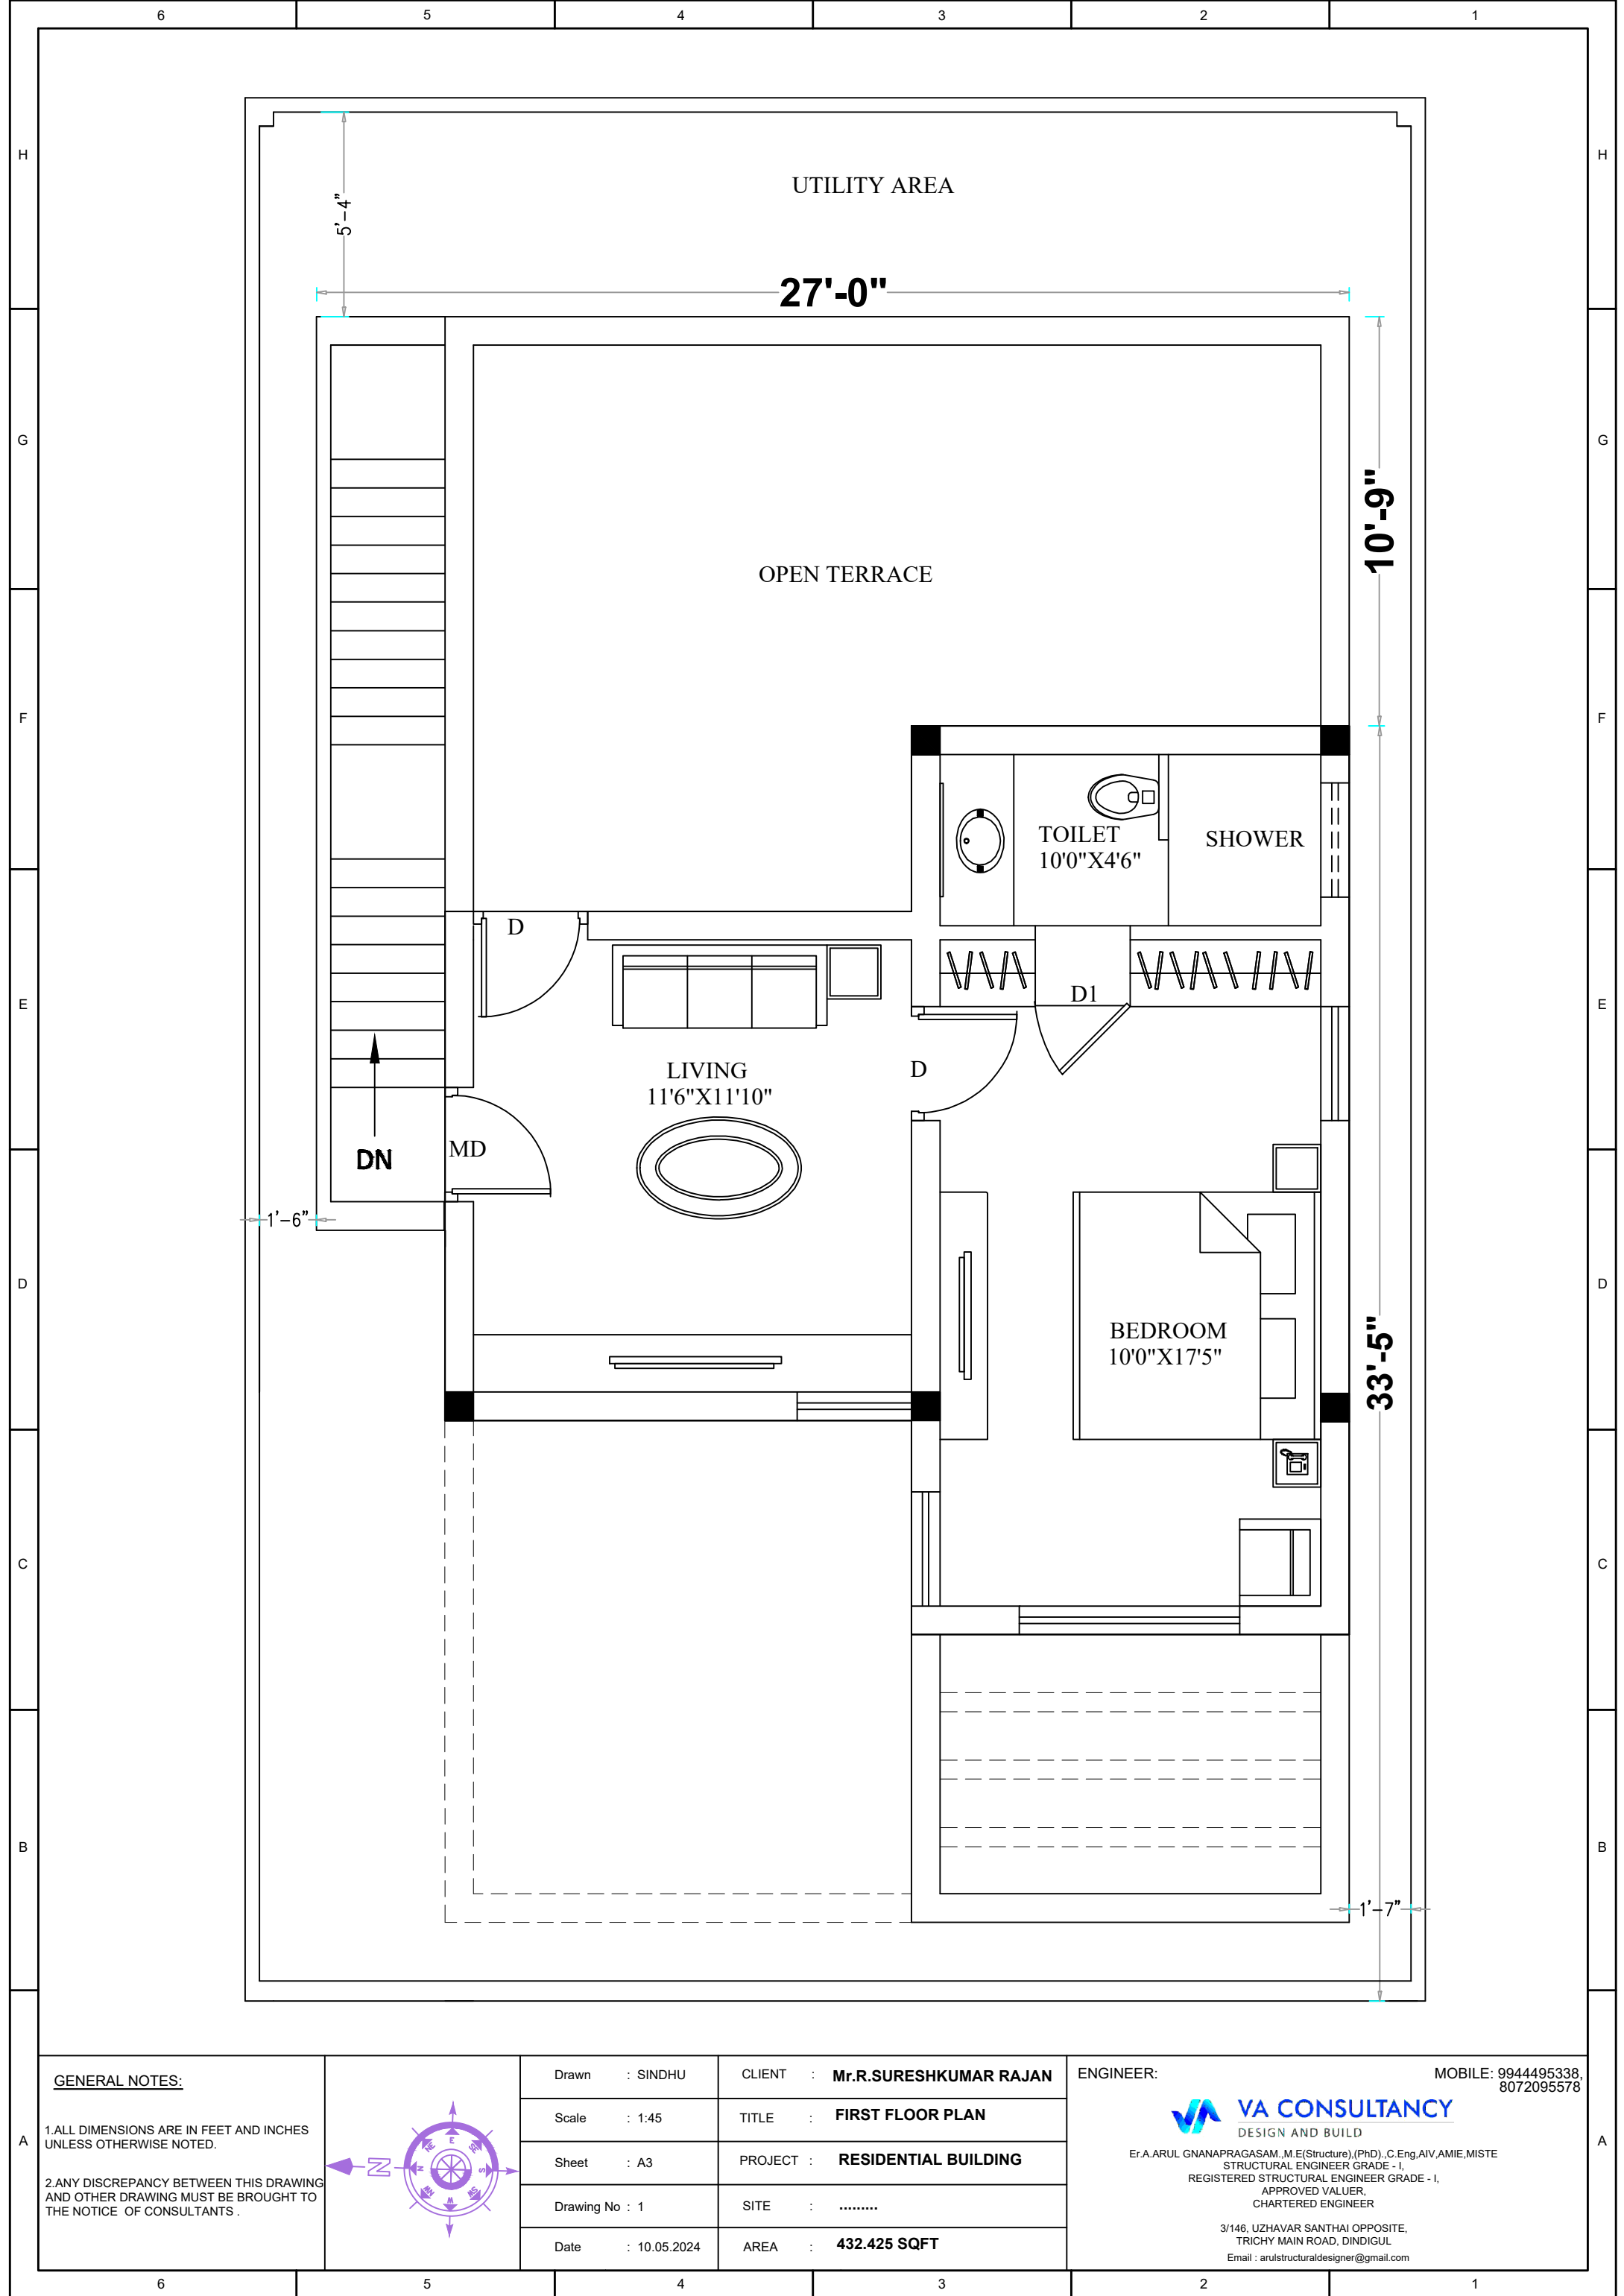

GENERAL NOTES:

1.ALL DIMENSIONS ARE IN FEET AND INCHES
UNLESS OTHERWISE NOTED.

2.ANY DISCREPANCY BETWEEN THIS DRAWING
AND OTHER DRAWING MUST BE BROUGHT TO
THE NOTICE OF CONSULTANTS .

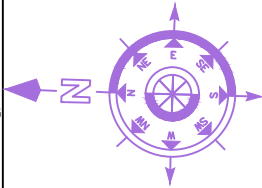

Drawn	: SINDHU	CLIENT	: Mr.R.SURESHKUMAR RAJAN
Scale	: 1:45	TITLE	: FIRST FLOOR PLAN
Sheet	: A3	PROJECT	: RESIDENTIAL BUILDING
Drawing No	: 1	SITE	:
Date	: 10.05.2024	AREA	: 432.425 SQFT

ENGINEER:MOBILE: 9944495338, 8072095578



VA CONSULTANCY
DESIGN AND BUILD

Er.A.ARUL GNANAPRAGASAM ,M.E(Structure),(PhD) , C.Eng,AIV,AMIE,MISTE
STRUCTURAL ENGINEER GRADE - I,
REGISTERED STRUCTURAL ENGINEER GRADE - I,
APPROVED VALUER,
CHARTERED ENGINEER

3/146, UZHAVAR SANTHAI OPPOSITE,
TRICHY MAIN ROAD, DINDIGUL
Email : arulstructuraldesigner@gmail.com