


PLAN SHOWING THE PROPOSED ADDITIONAL FIRST FLOOR FLOOR CONSTRUCTION OF THE R.C.C ROOF RESIDENTIAL BUILDING OF BEARING IN OLD S.NO:468/5, NEW S.NO:468/5A,SALAIGRAMAM VILLAGE & PANCHAYAT,SALAIGRAMAM GROUP,ILAYANGUDI TALUK & SIVAGANGAI DISTRICT.


APPLICANT NAME : Mr.M.KANNAN W/O MUTHUSAMY.




Front Elevation

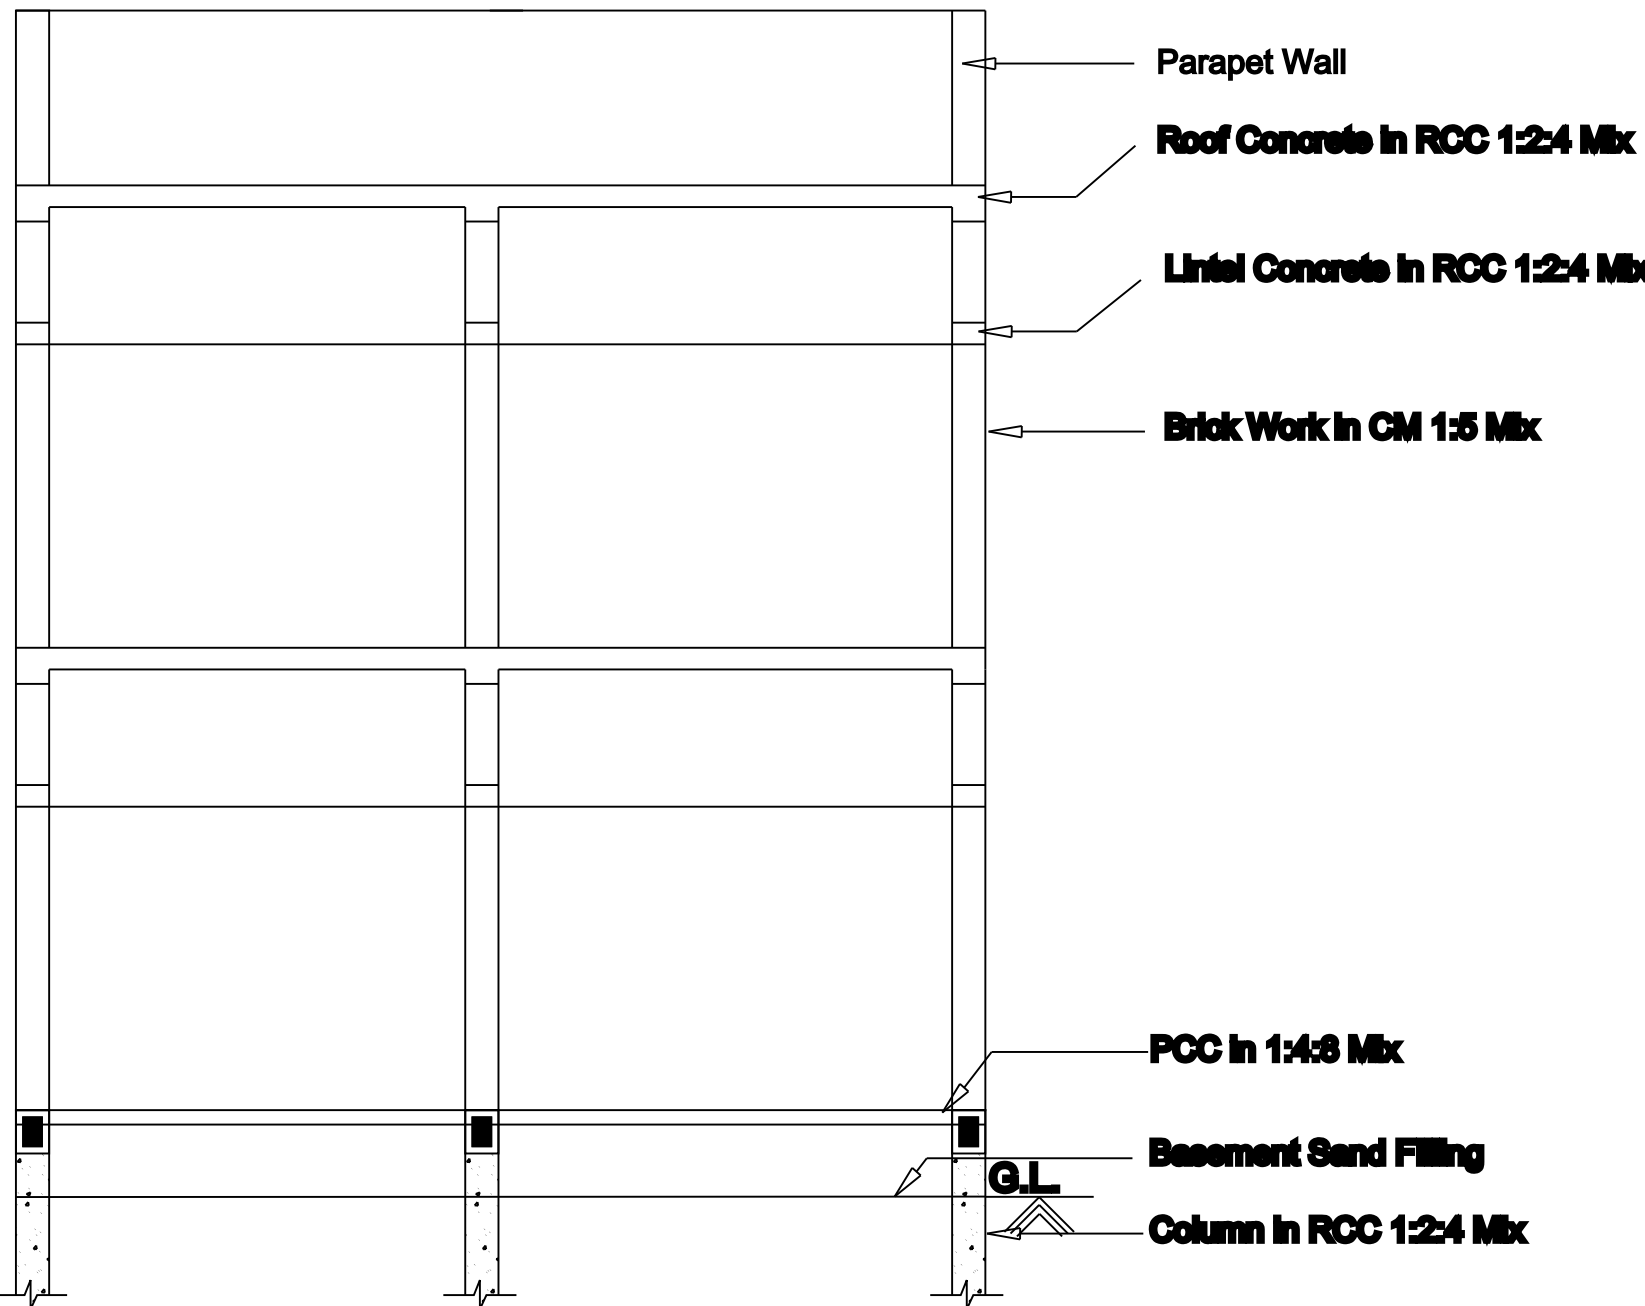


Section RR

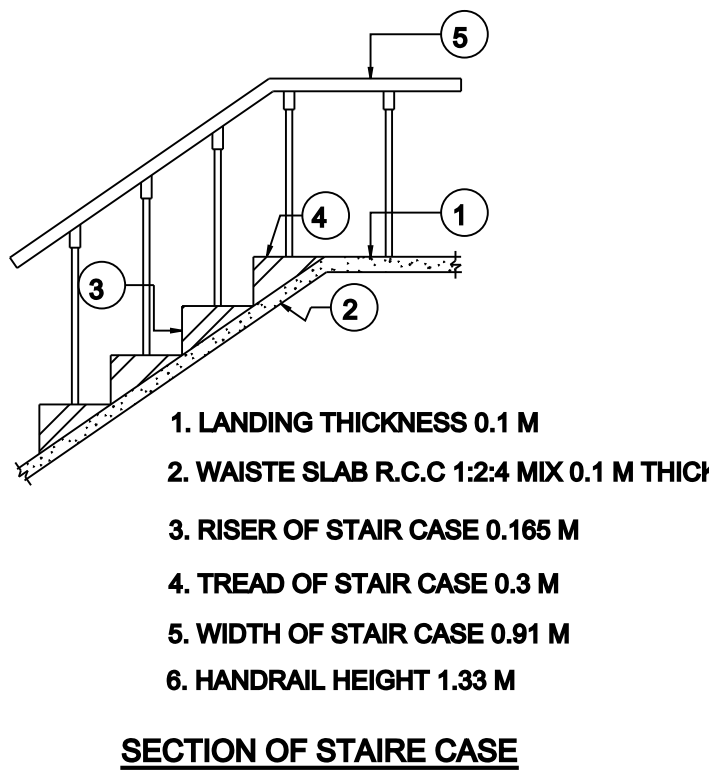


SECTION OF STAIR CASE

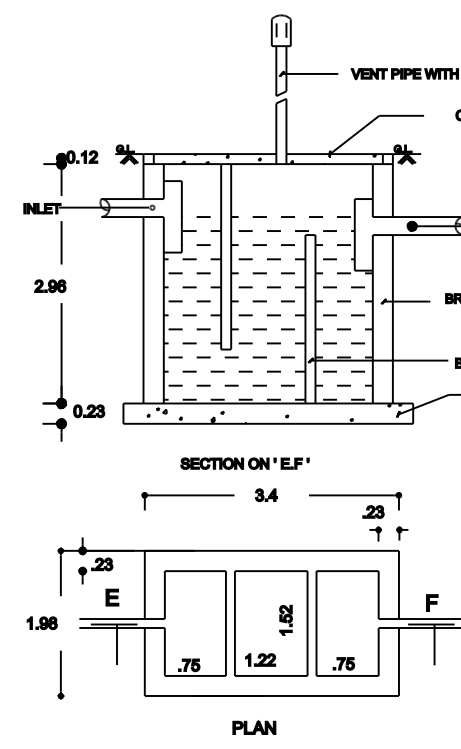


SEPTIC TANK DETAILS
(NOT TO SCALE)

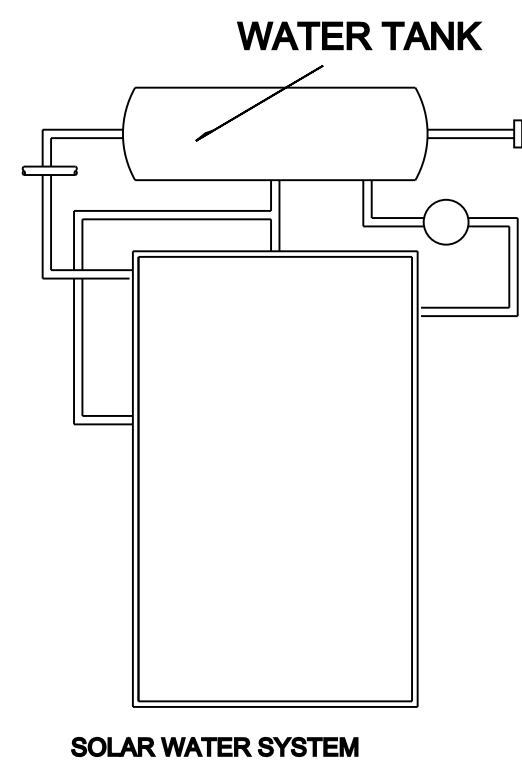


SOLAR WATER SYSTEM

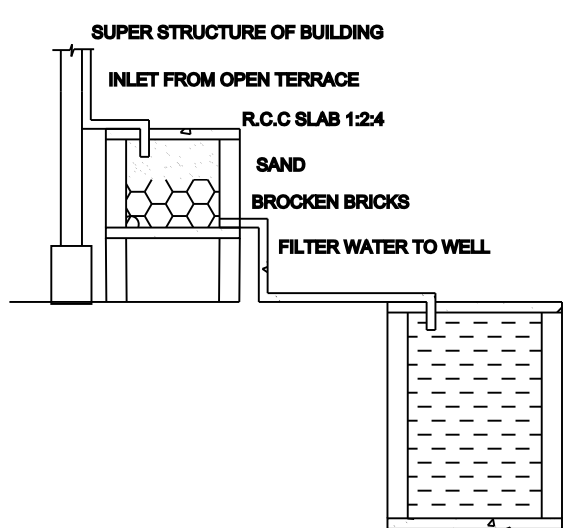


RAINWATER HARVESTING SYSTEM

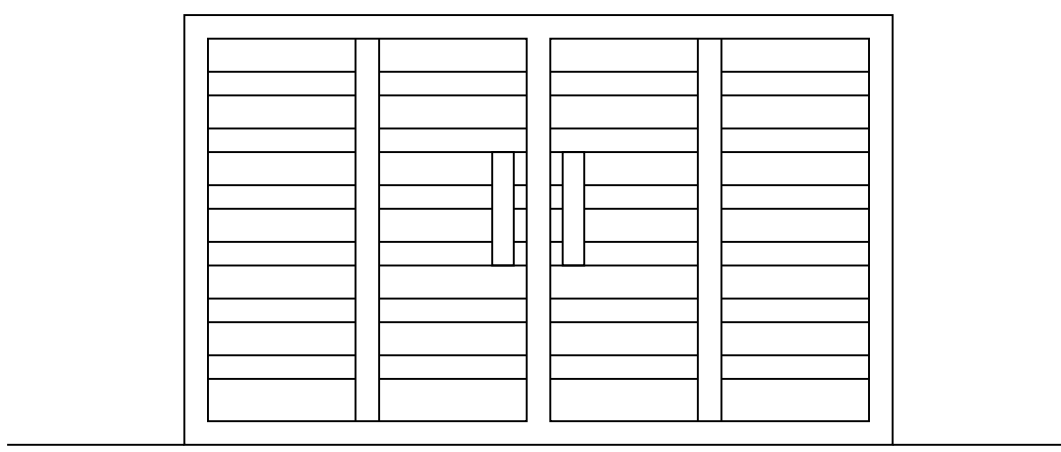


MAIN GATE

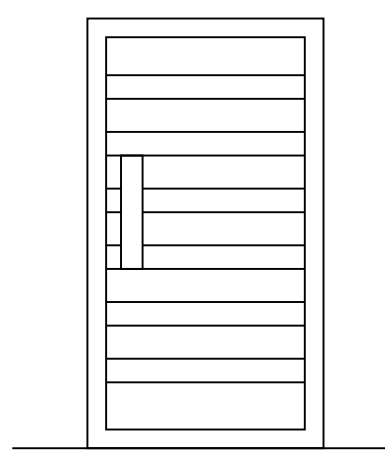


WICKET GATE

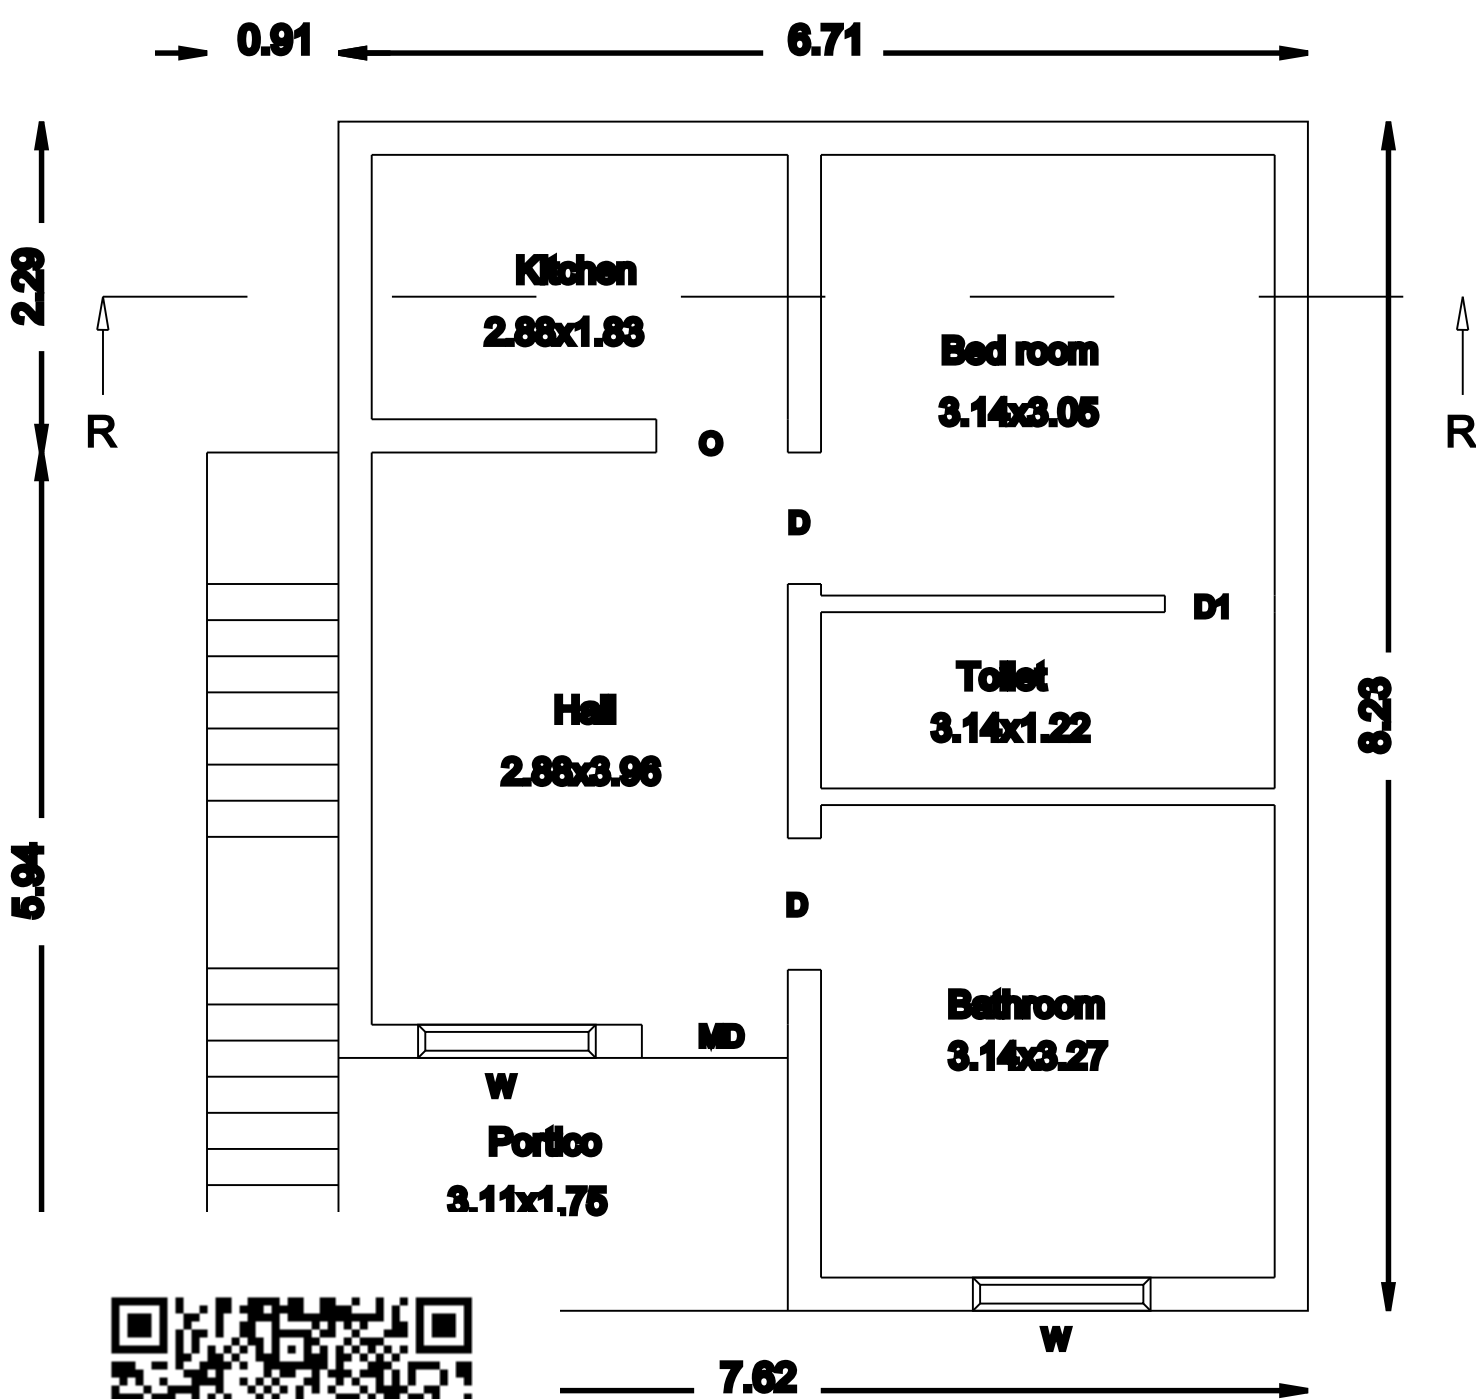


Floor Plan

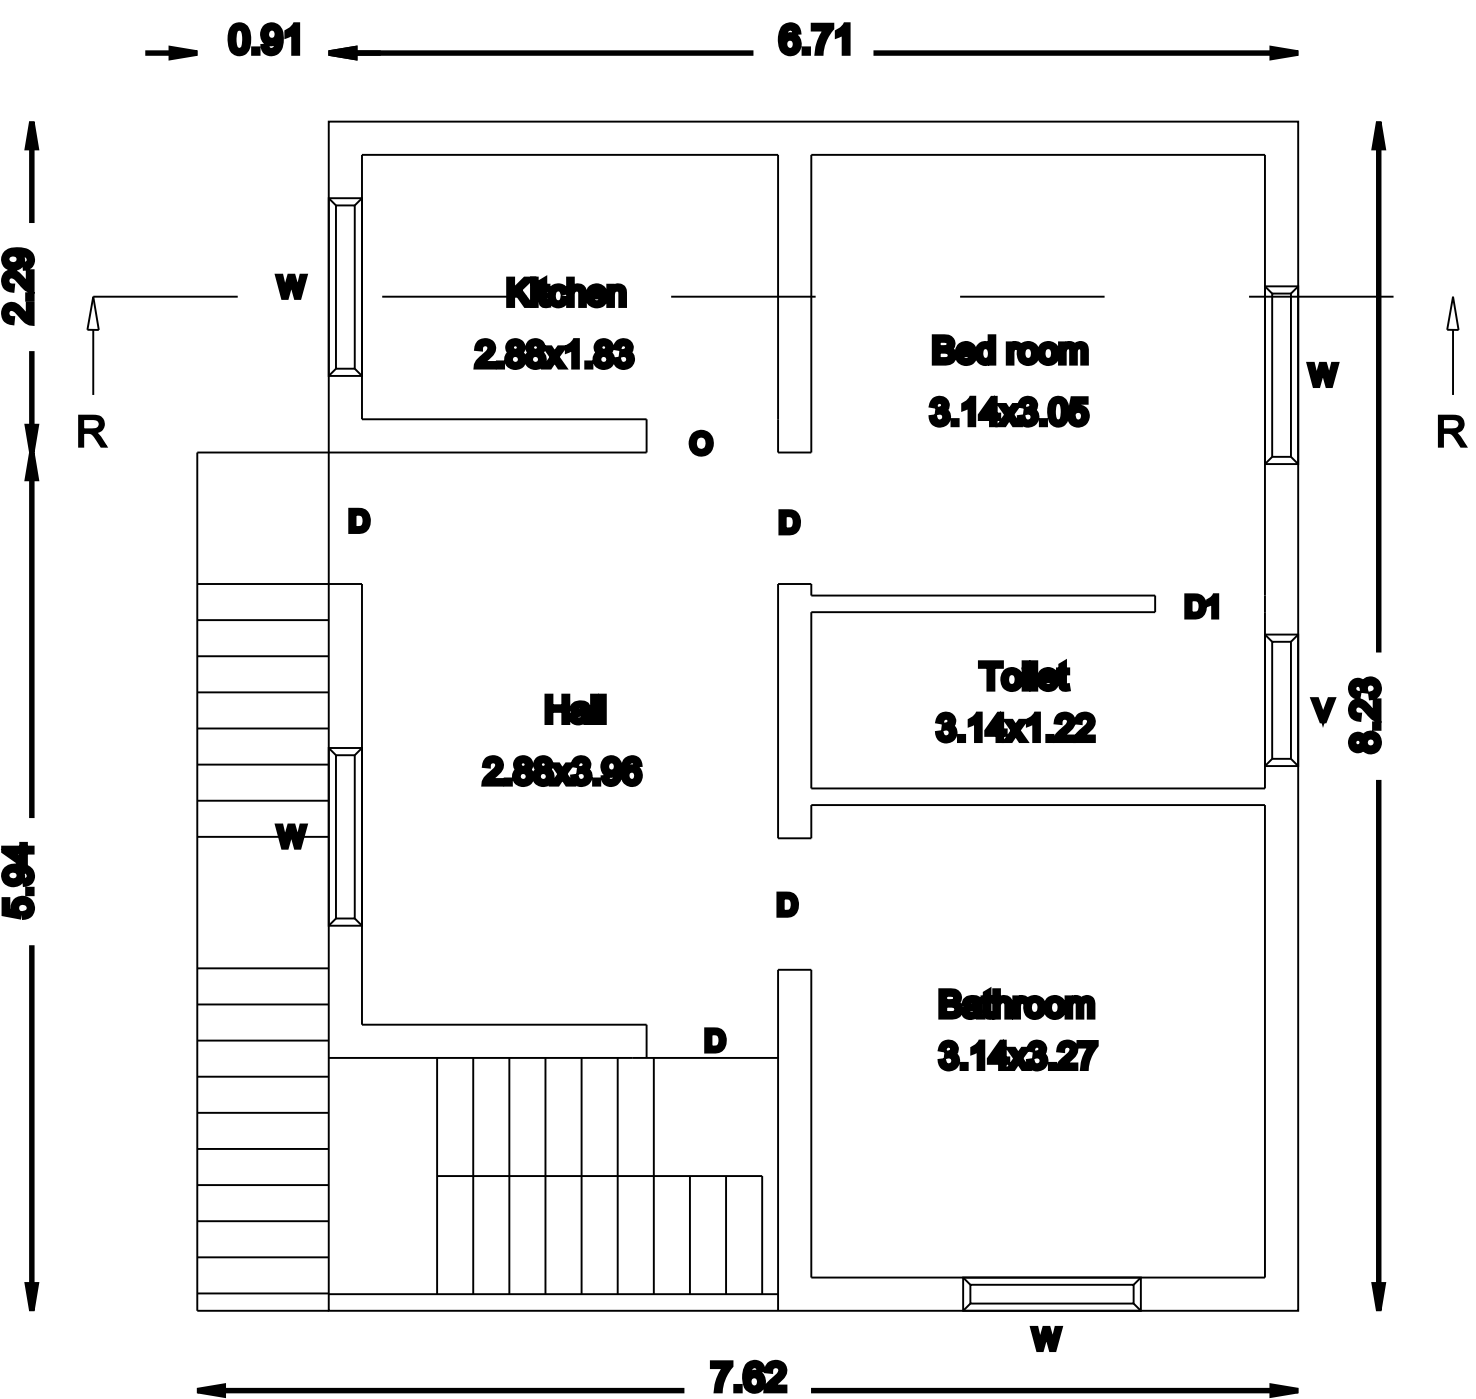

Pro.First Floor Plan

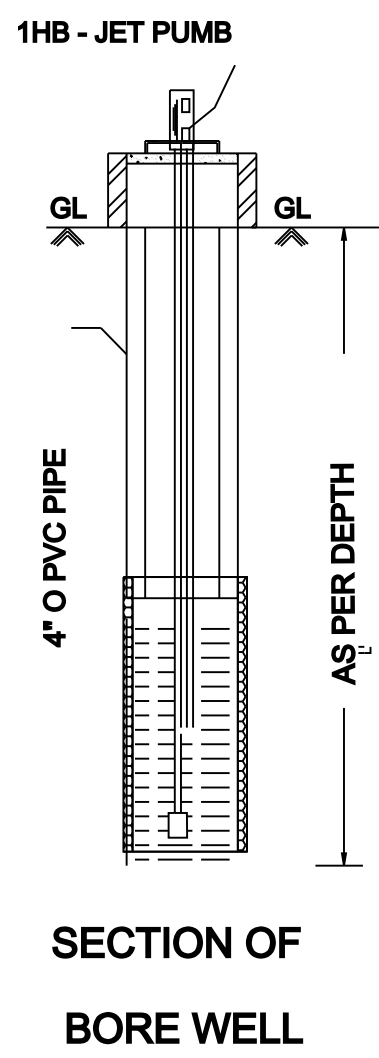


SECTION OF BORE WELL

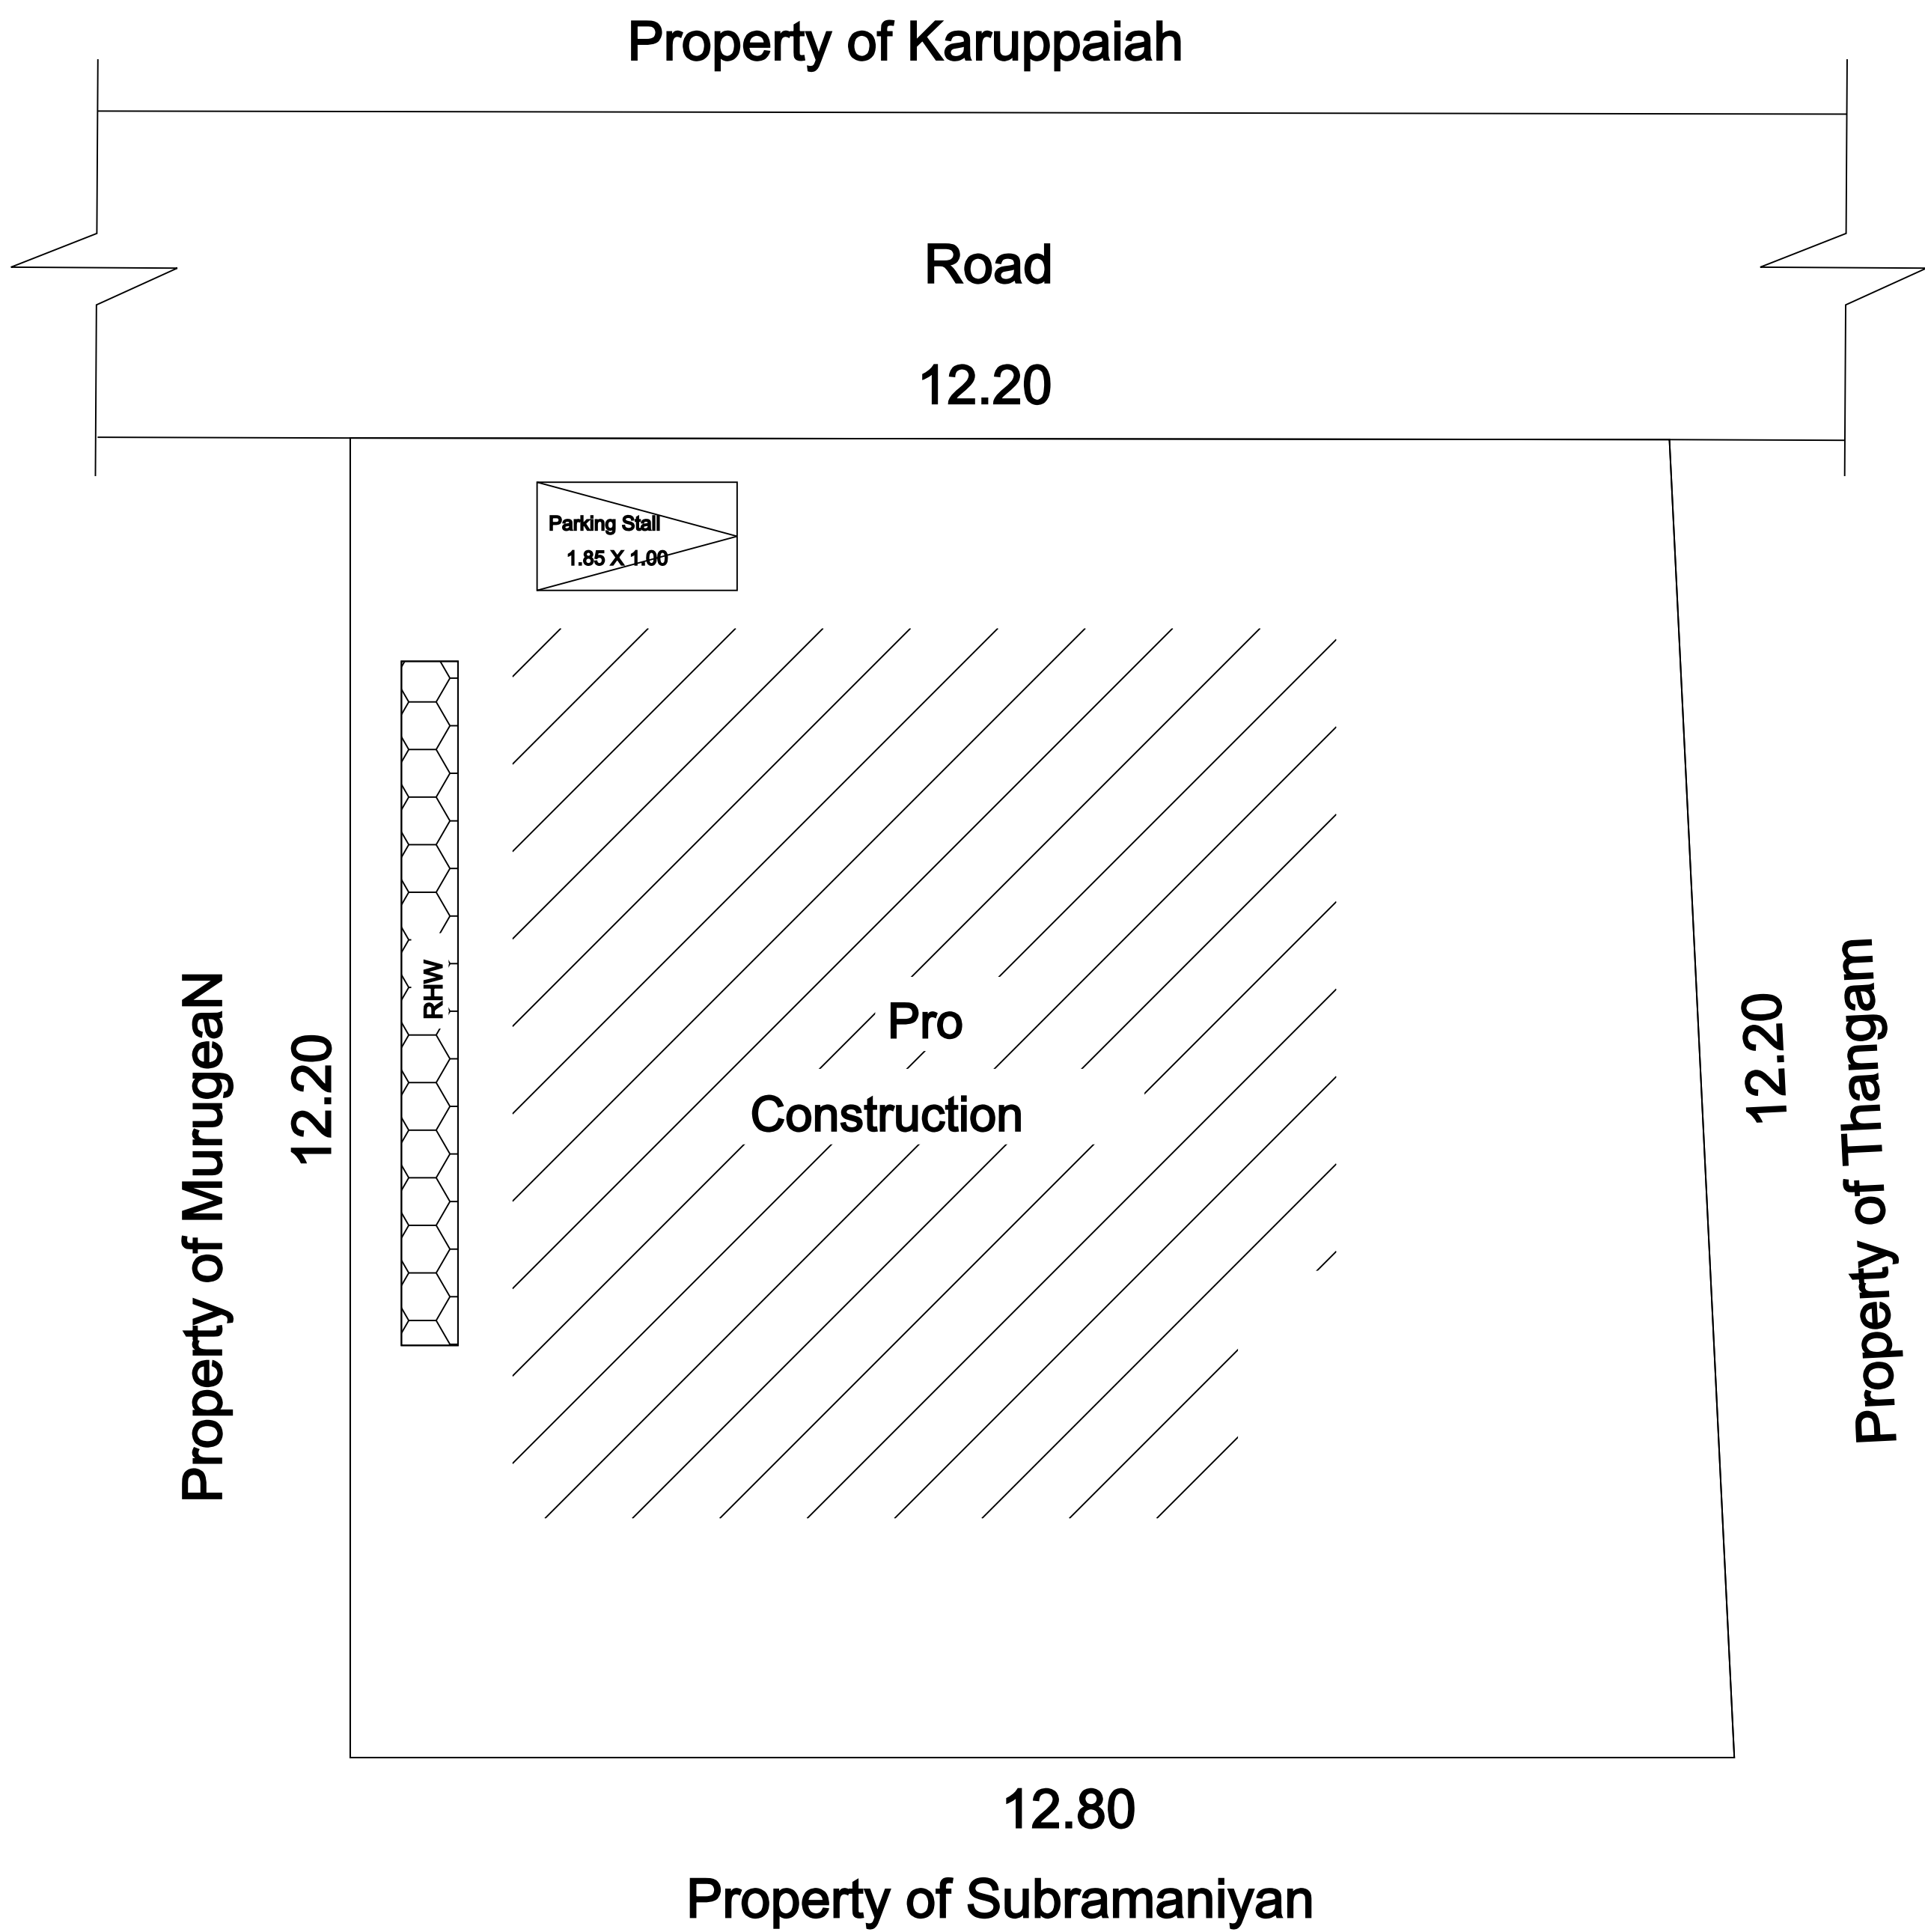

Site Plan

Topo Plan

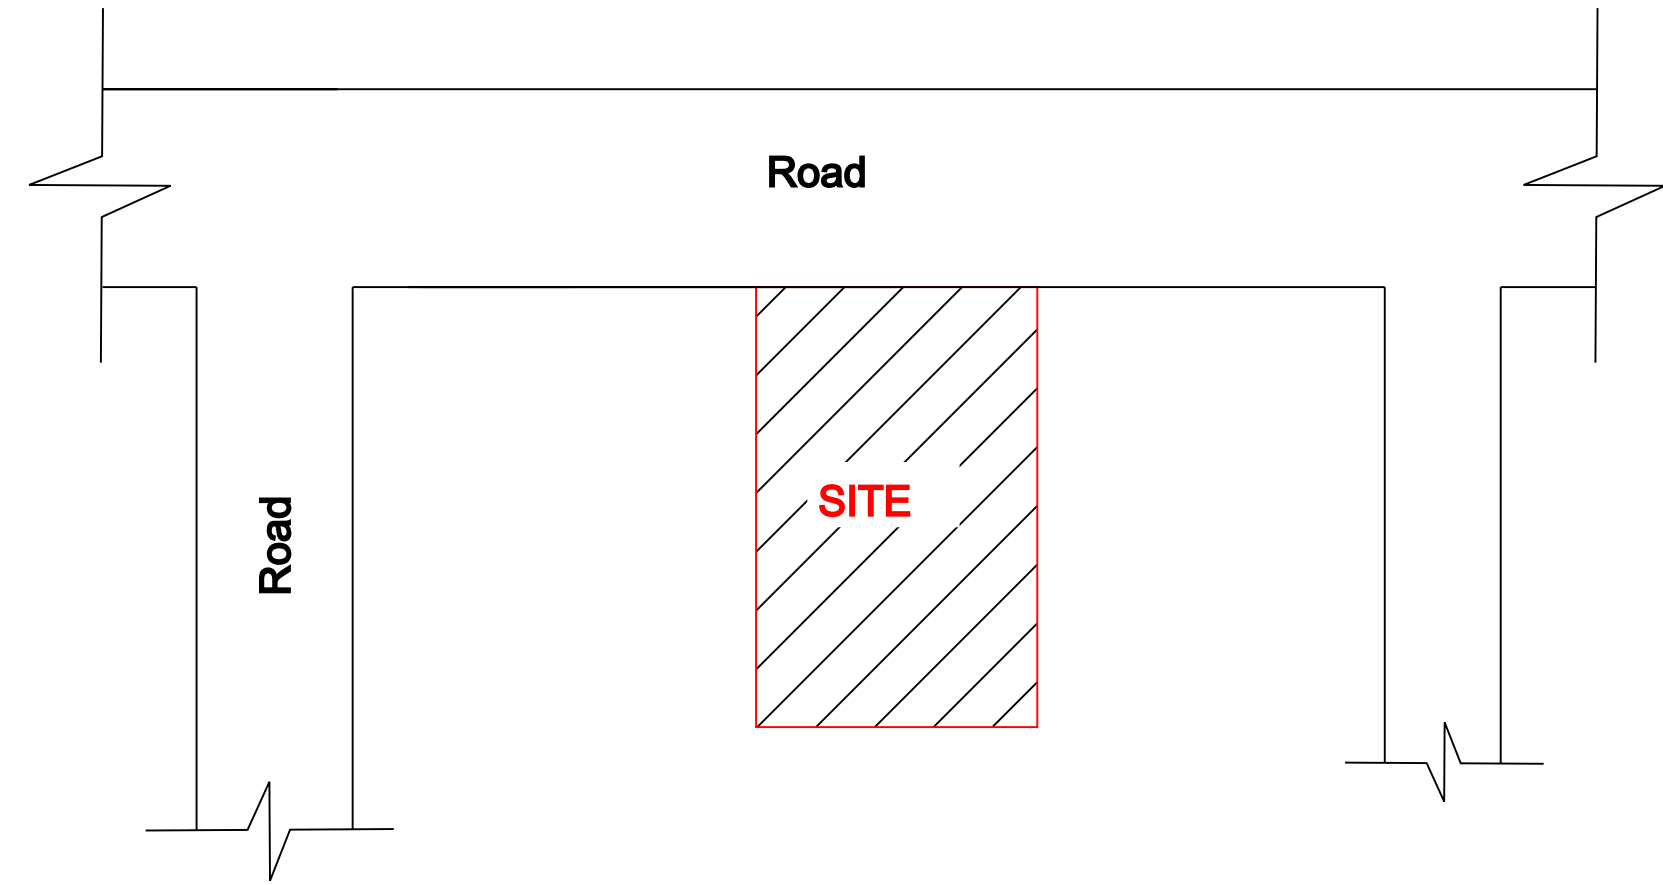

LEGEND	FEETMETRE	
MD/DD DOOR	3'3"X7'0"	1.02X2.13
D DOOR	3'0"X7'0"	0.91X2.13
D1 DOOR	2'6"X7'0"	0.76X2.13
W WINDOW	4'0"X4'6"	1.22X1.37
V VENTILATOR	3'0"X2'6"	0.91X0.76

(Scale 1:100)	AREA DETAILS	
	In Sq.Ft	In Sq.Mt
Total Area (As Per Document)	1635.00	151.90
Ex.Ground Floor	652.62	60.63
Pro.First Floor	652.62	60.63
Open Space	982.38	91.27

APPLICANT

Mr.M.KANNAN W/O MUTHUSAMY.

REGISTERED ENGINEER

Er.M.LATCHIYAVENTHAN,B.E.,
REGISTERED PROFESSIONAL
LICENSED BUILDING SURVEYOR
VENTHAN BUILDERS
4/118,KEELA THERU
SALAIGRAMAM,ILAYANGUDI TALUK
SIVAGANGAI-630710.