



PLAN SHOWING THE PROPOSED GROUND FLOOR CONSTRUCTION OF THE R.C.C ROOF RESIDENTIAL BUILDING OF BEARING IN OLD NATHAM S.NO:804/6,NEW NATHAM S.NO:804/6B,SALAIGRAMAM VILLAGE & GROUP,SALAIGRAMAM PANCHAYAT, ILAYANGUDI TALUK & SIVAGANGAI DISTRICT.



APPLICANT NAME : Mrs.B.MEHRAJ BEGUM W/O BASULRAHMAN.

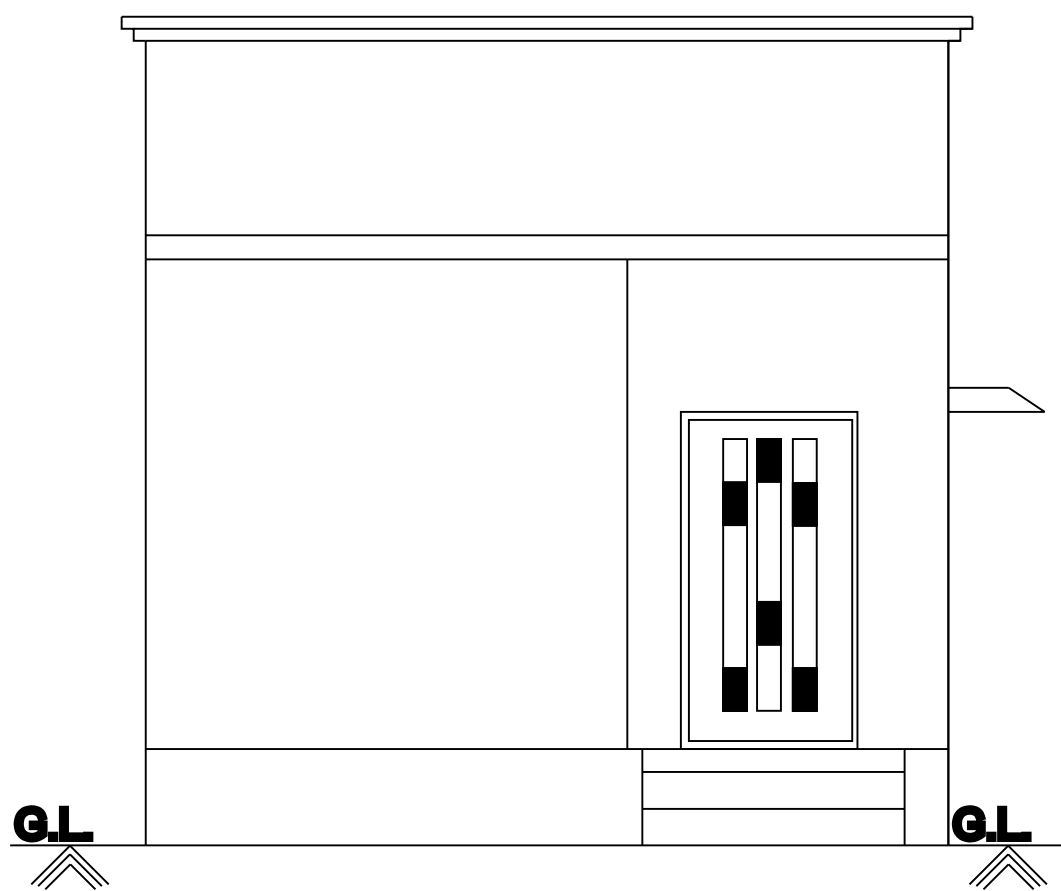


Front Elevation

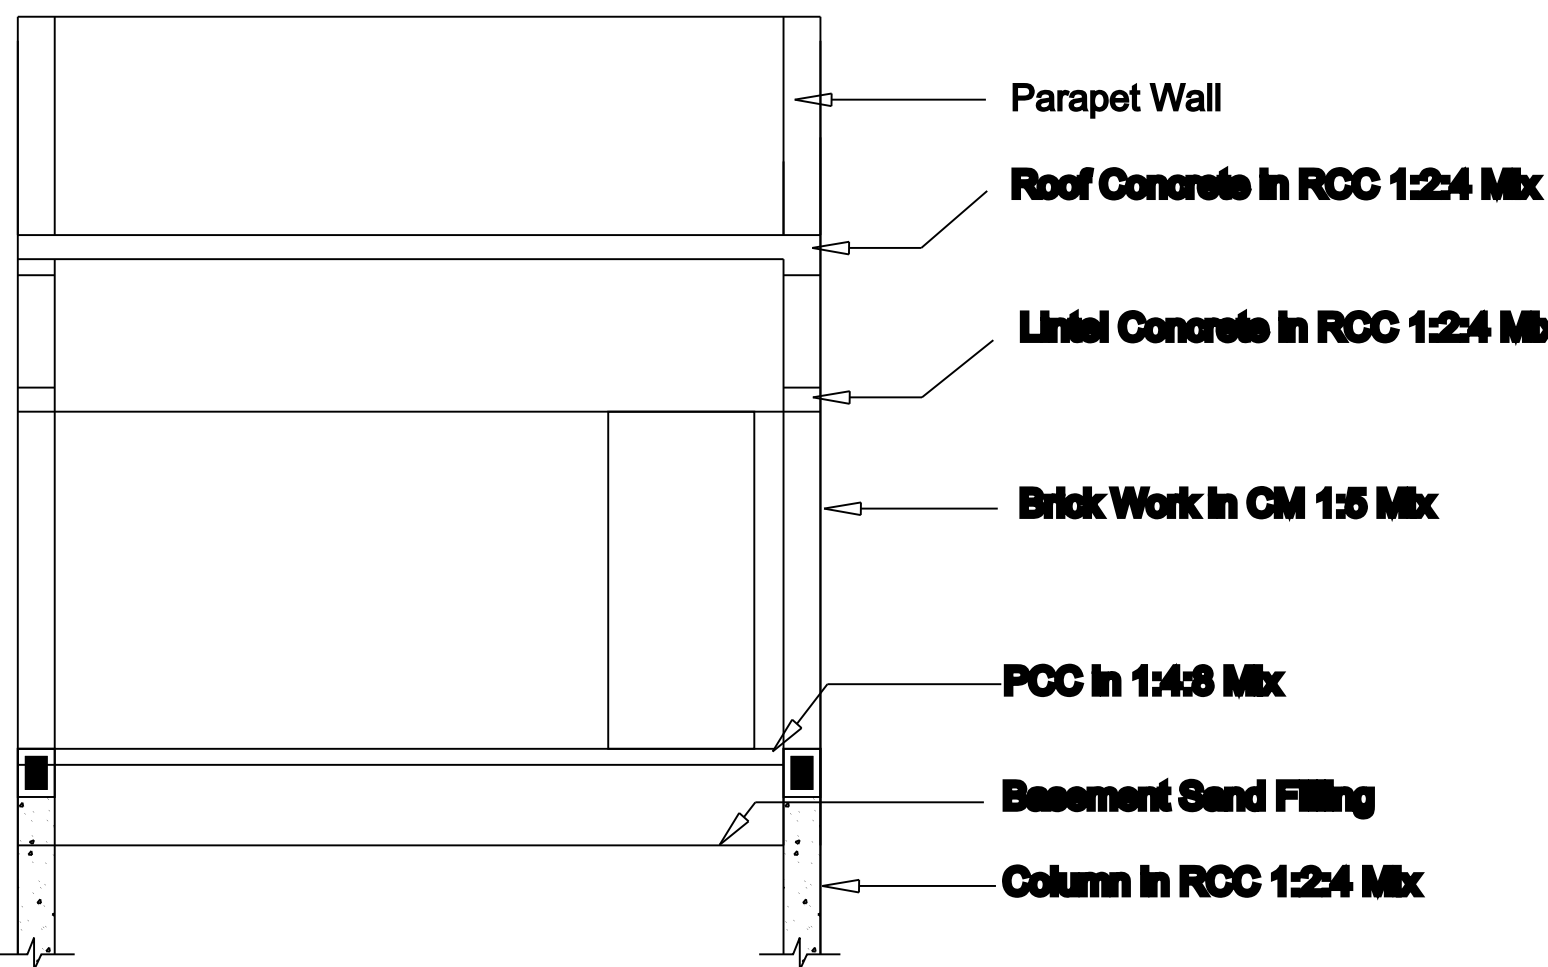


Section RR

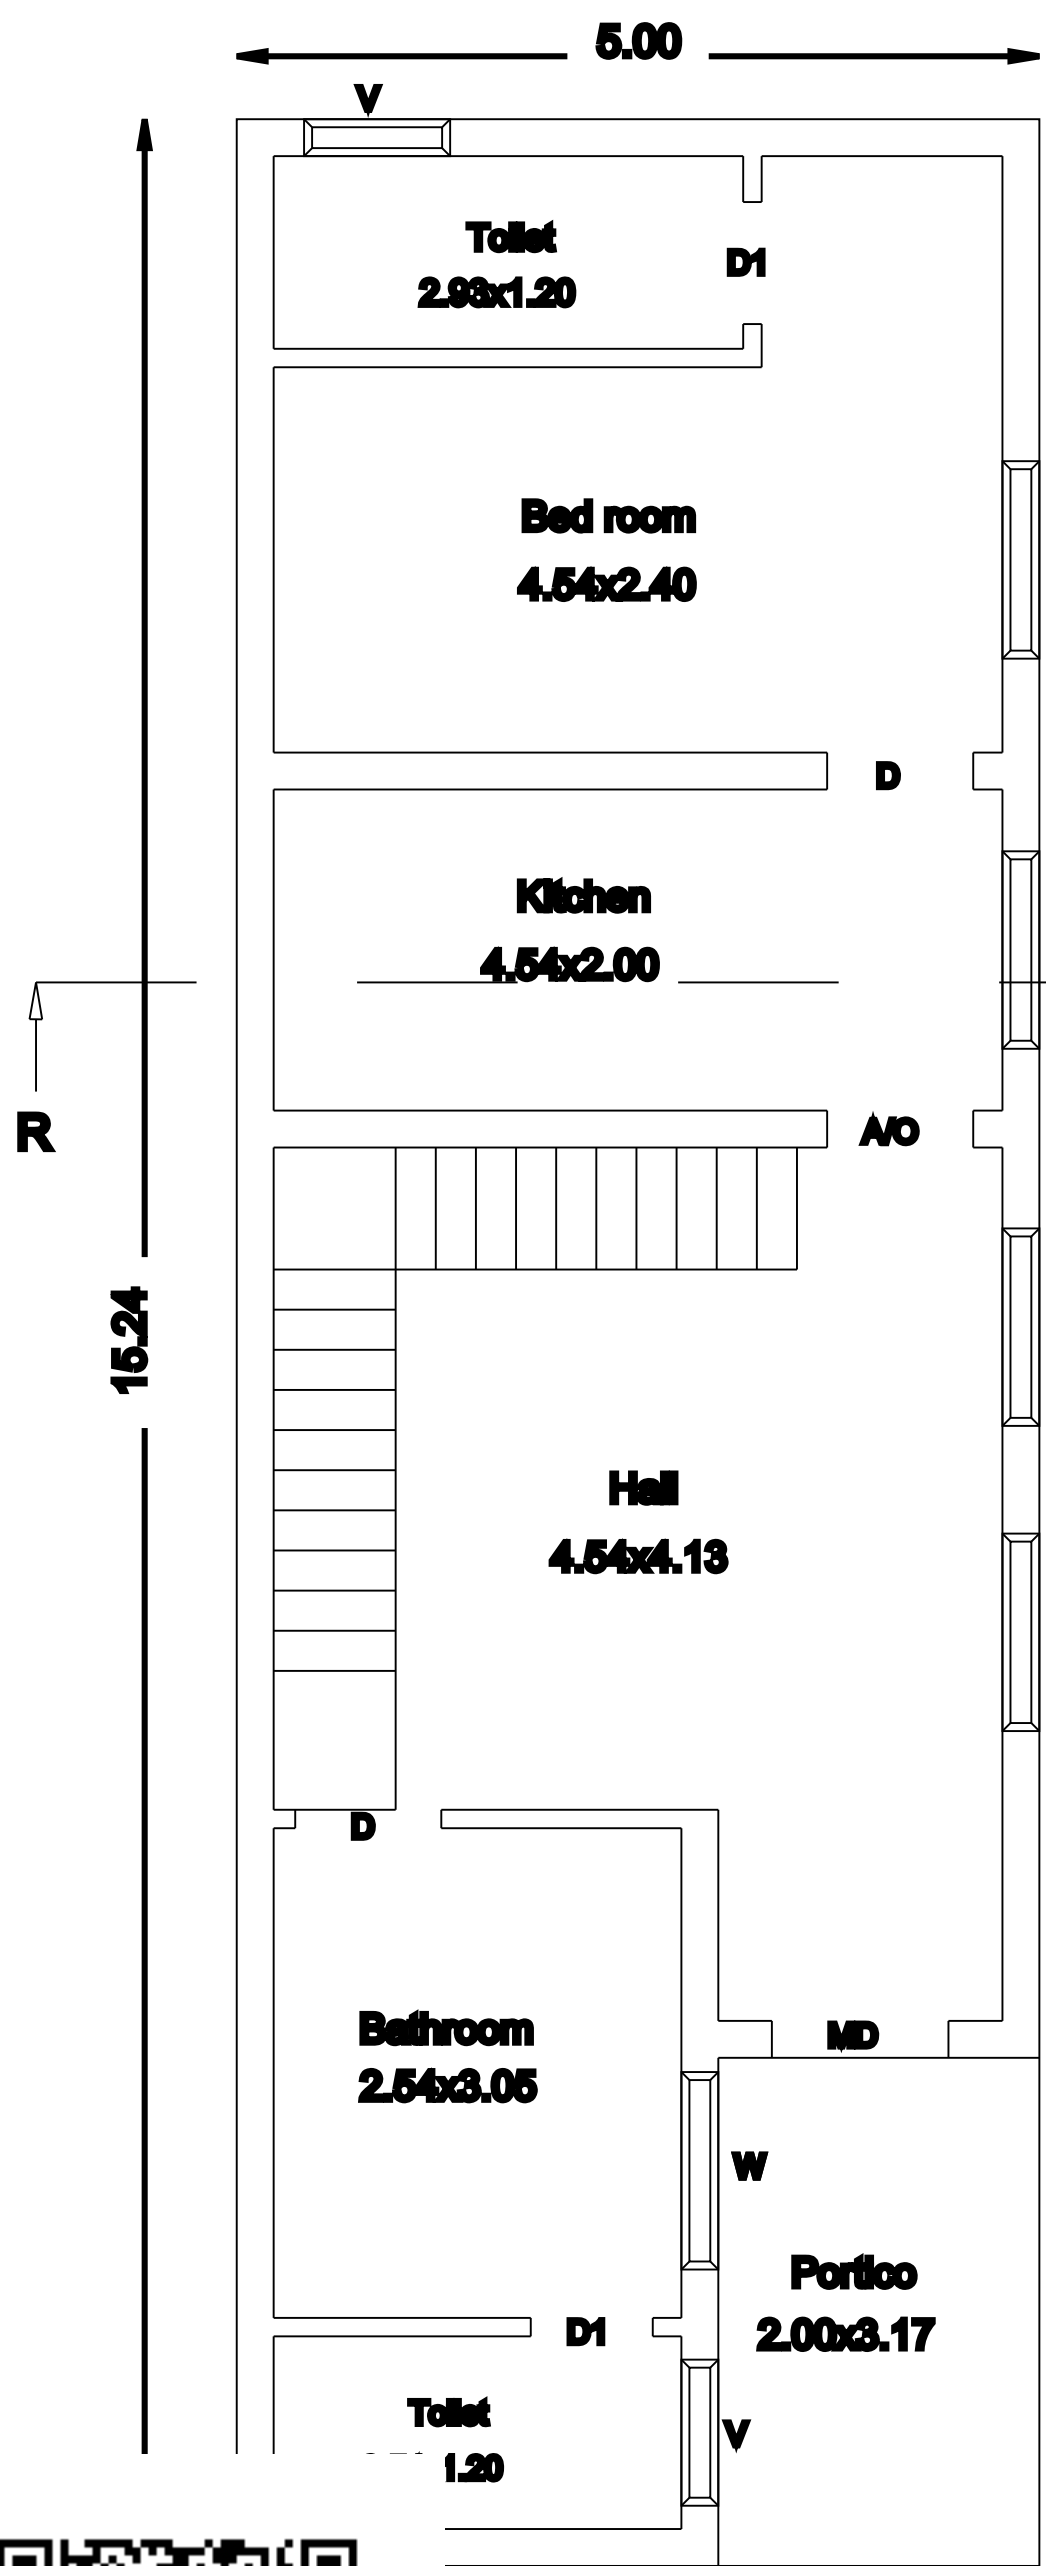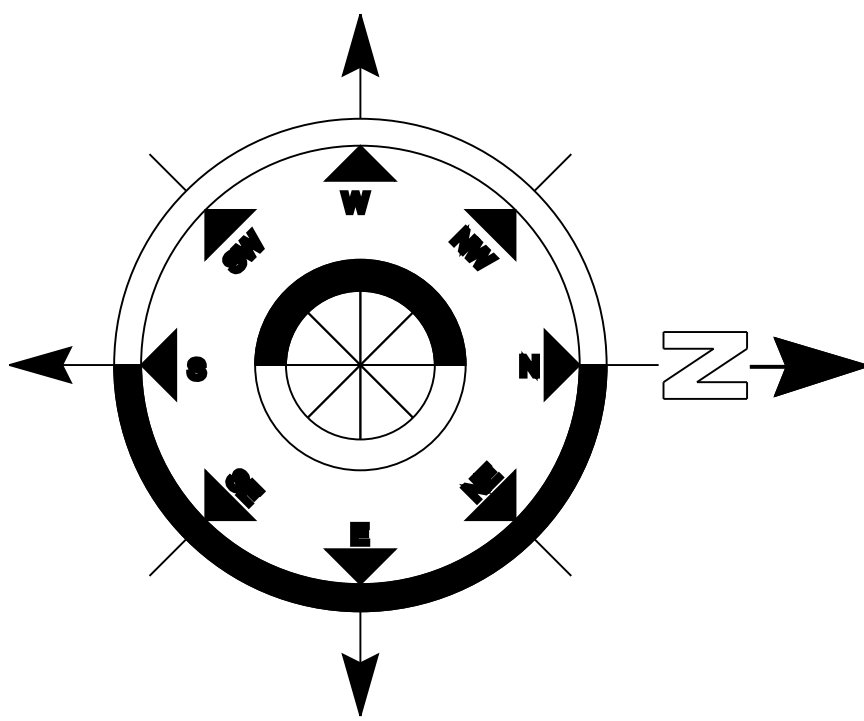


Ground Floor Plan

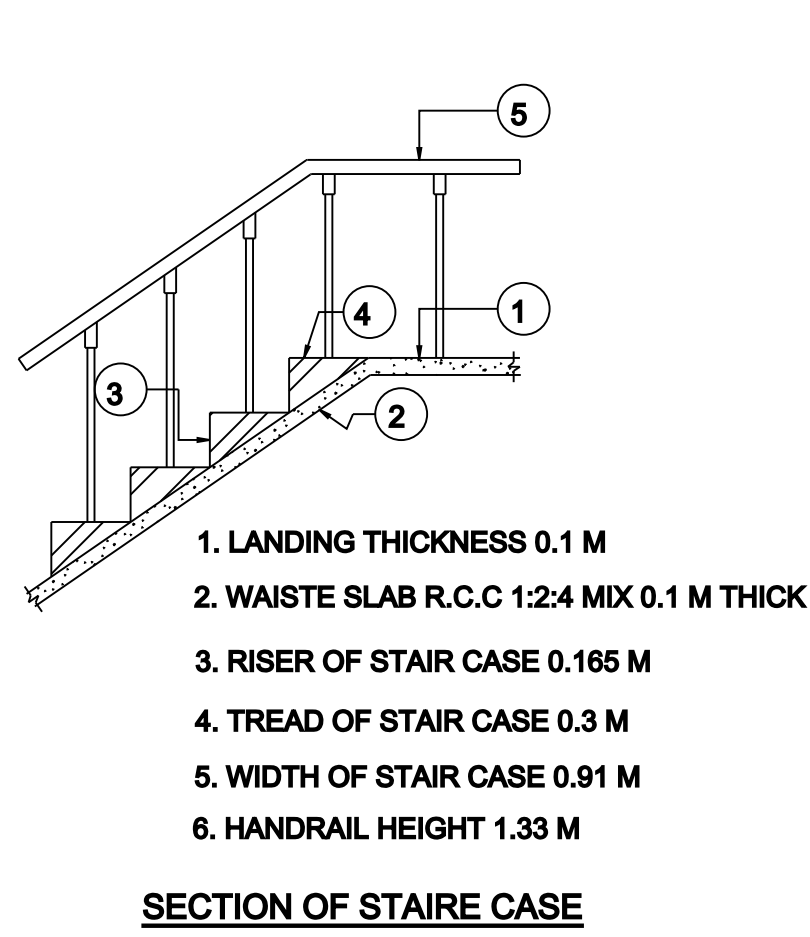


SECTION OF STAIR CASE

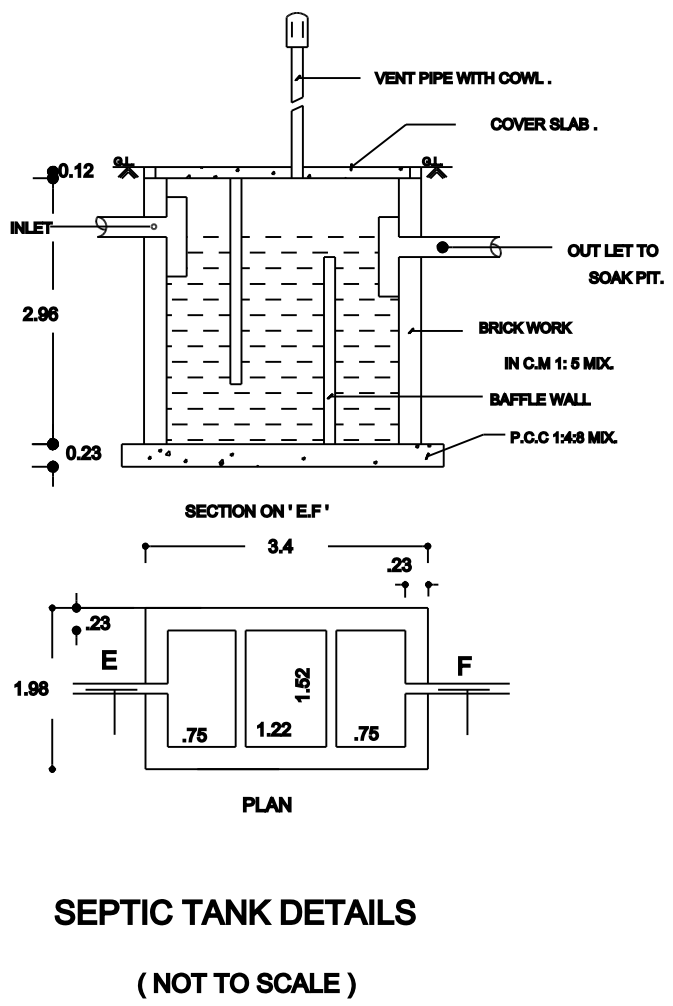

SEPTIC TANK DETAILS
(NOT TO SCALE)

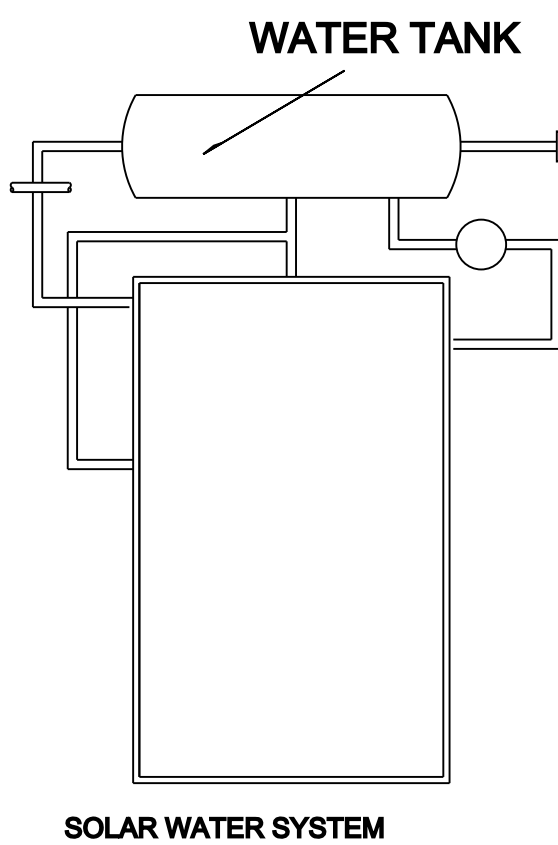


SOLAR WATER SYSTEM

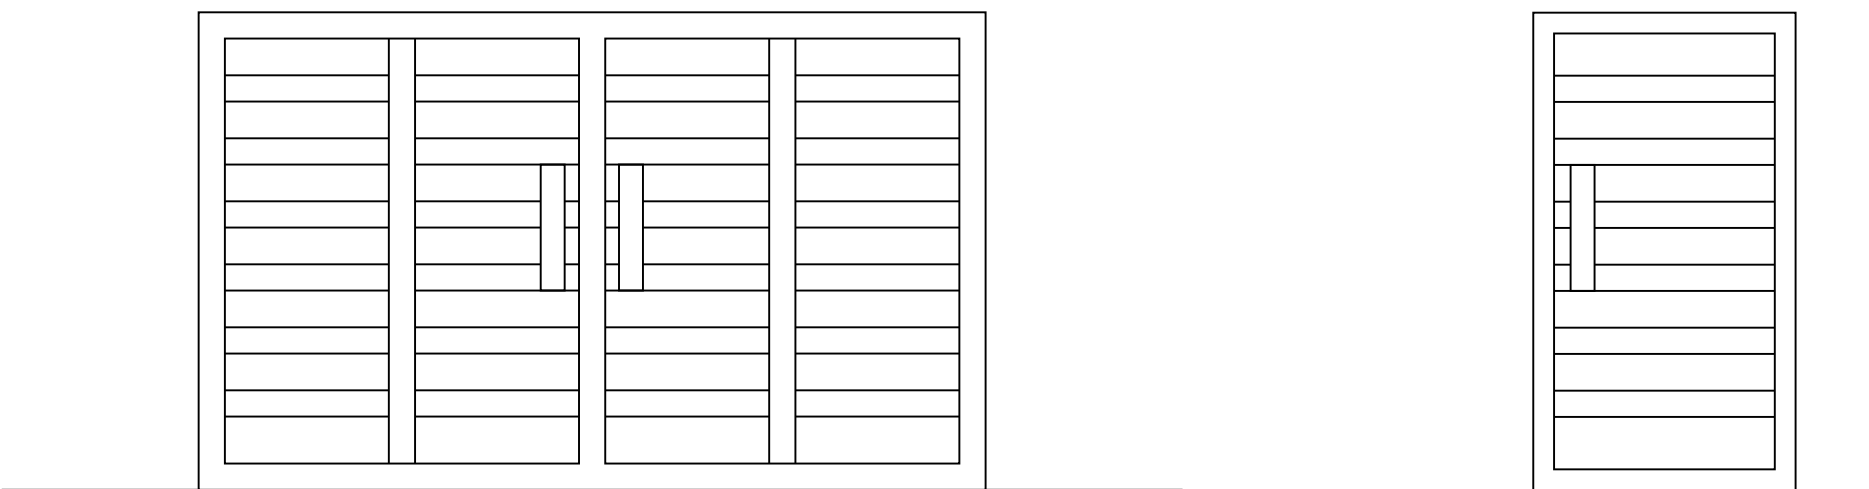


MAIN GATE


WICKET GATE

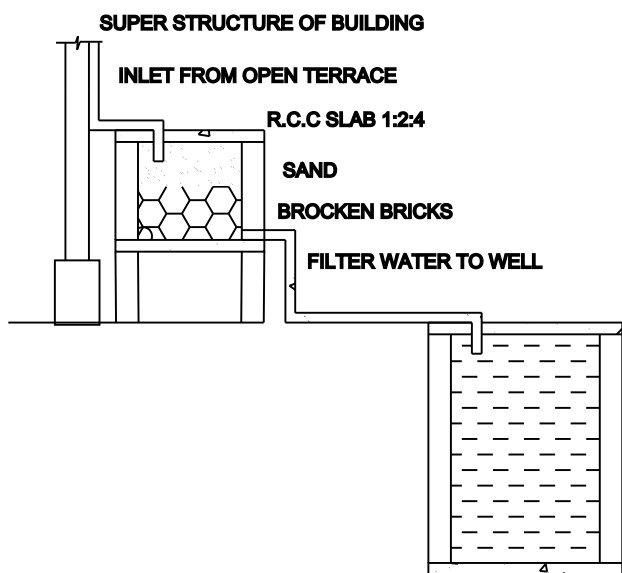

RAINWATER HARVESTING SYSTEM

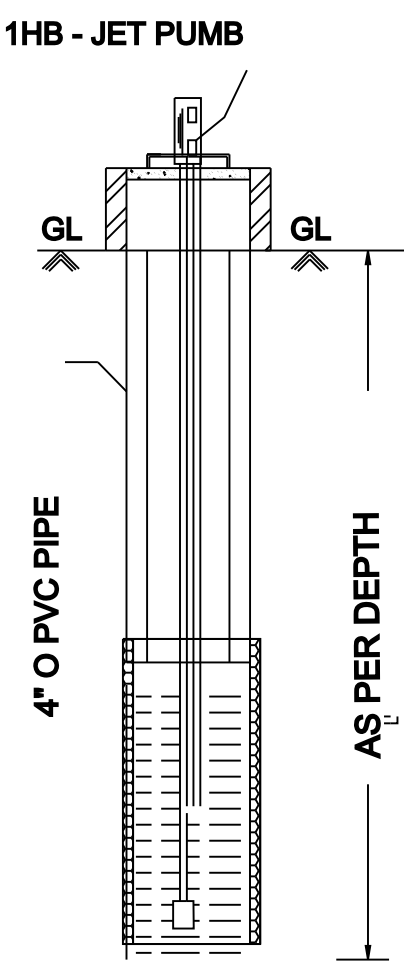


SECTION OF
BORE WELL

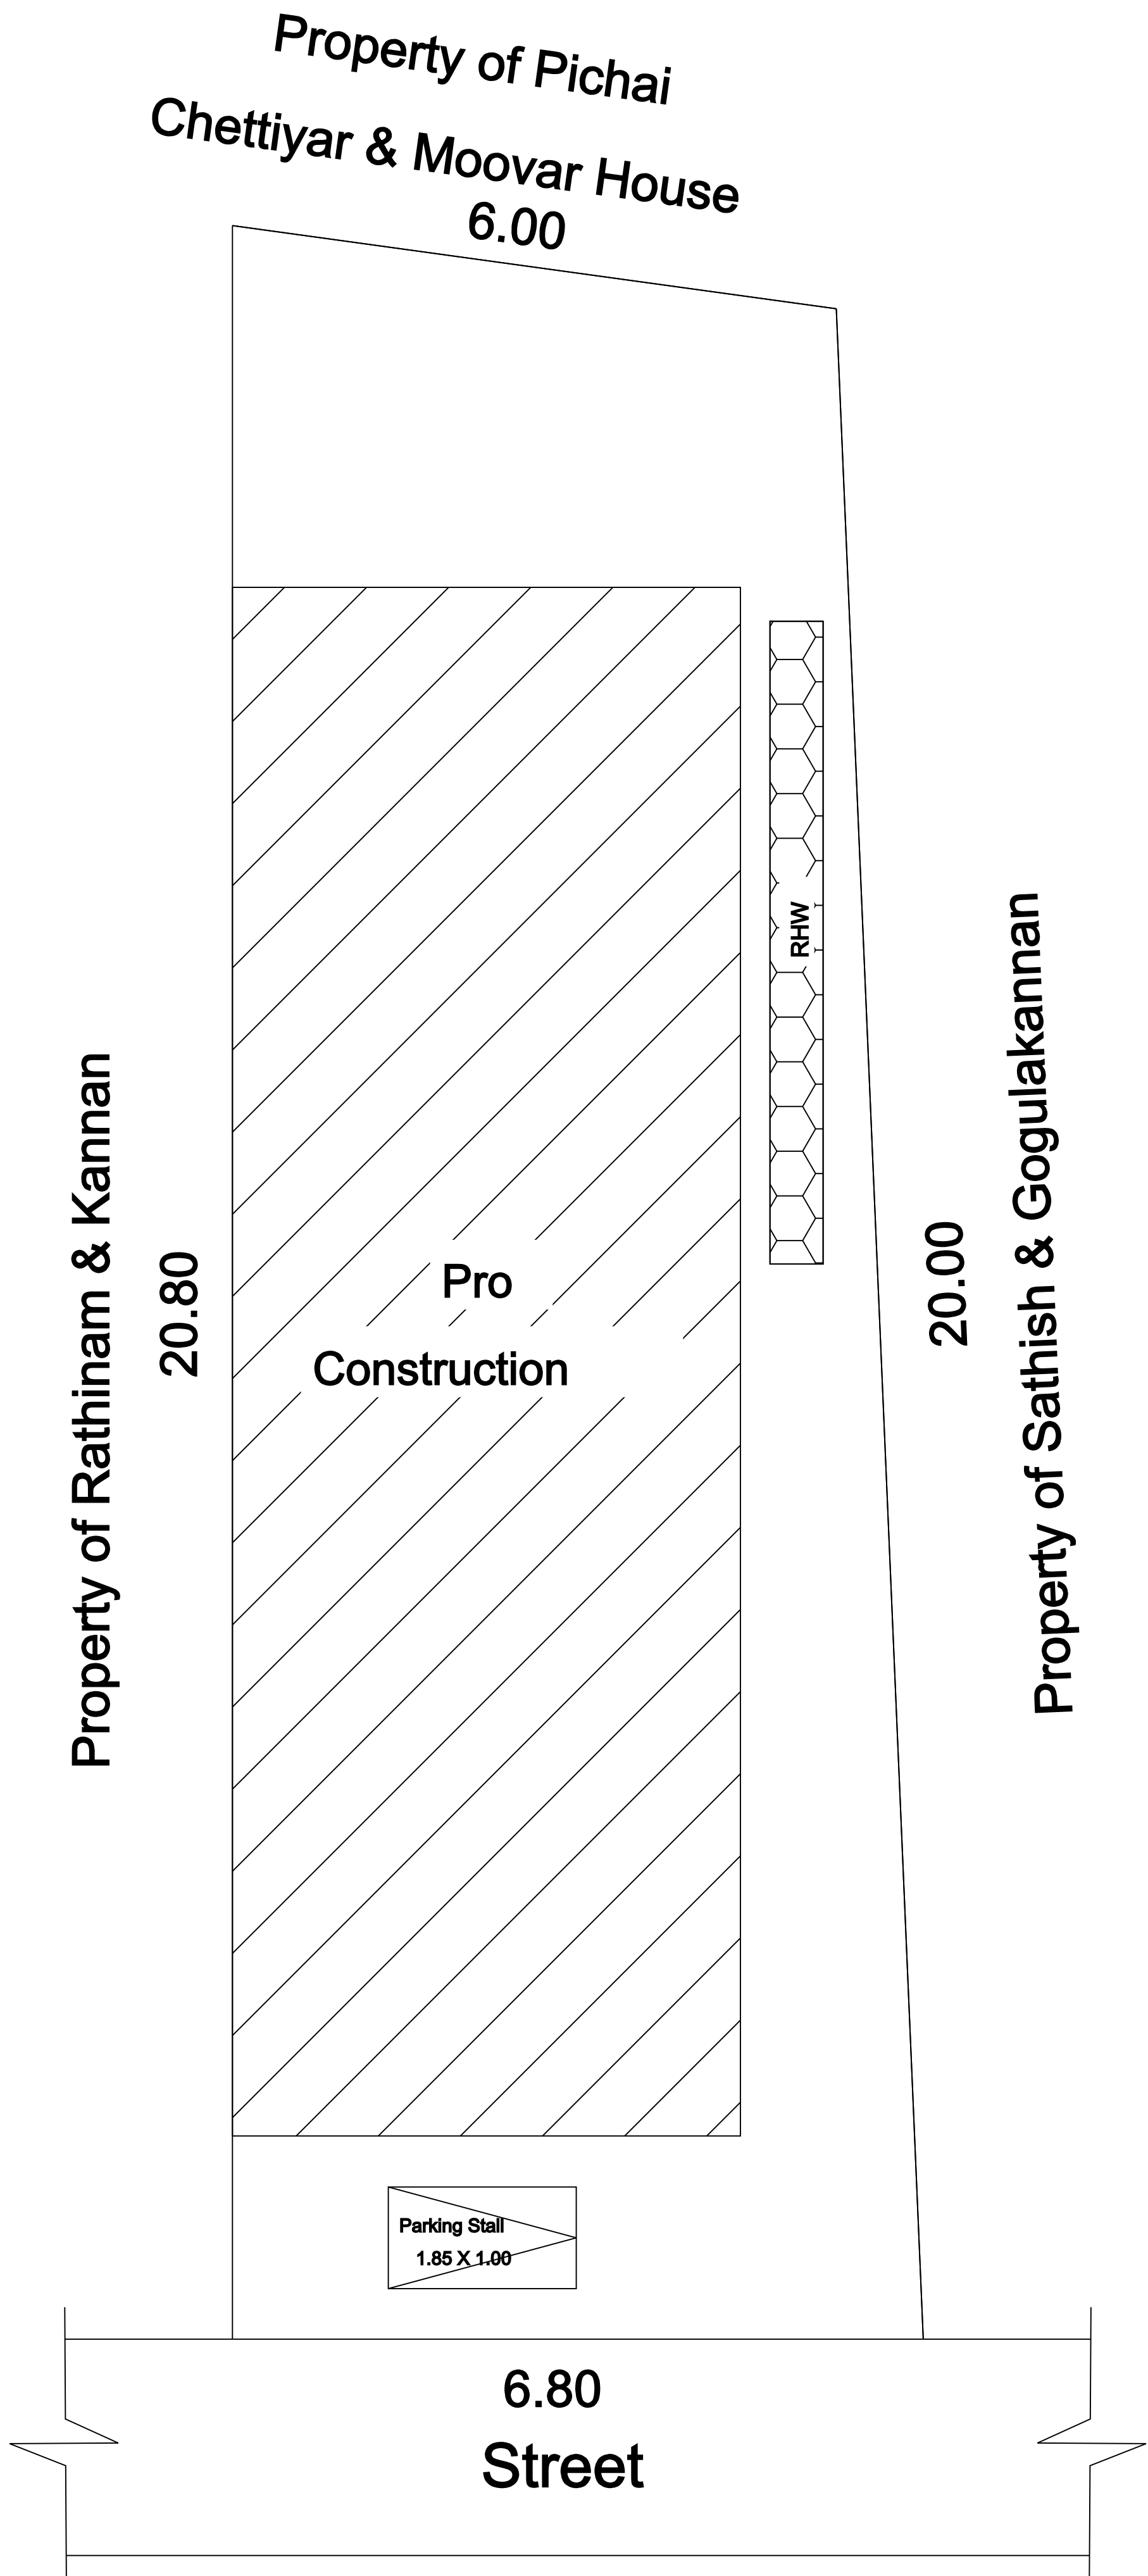

Site Plan

Topo Plan

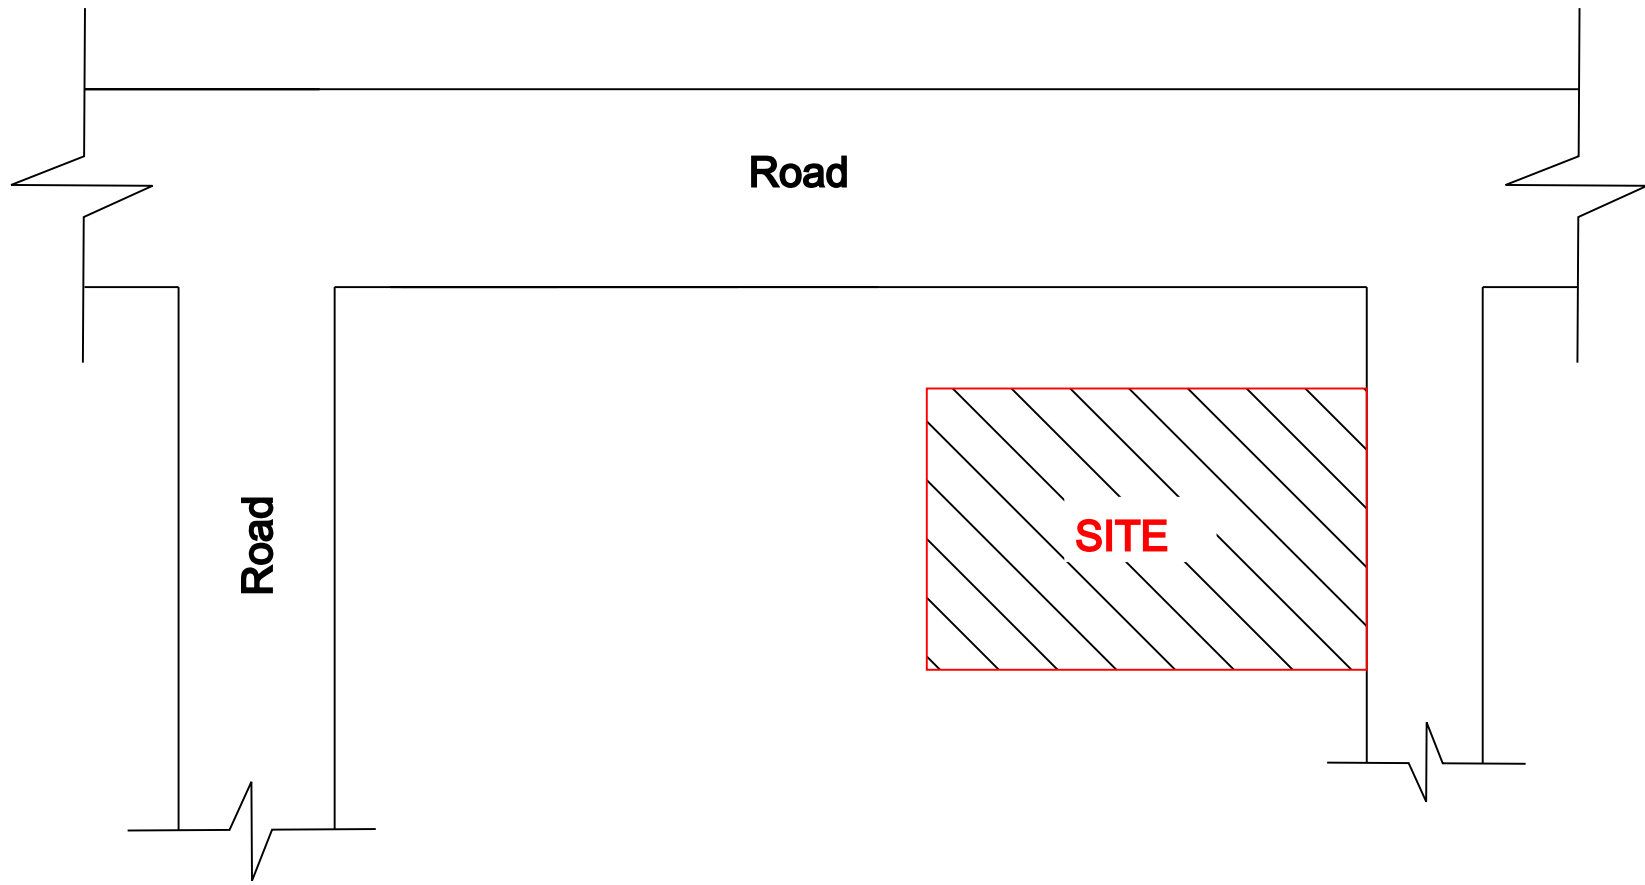

LEGEND	FEETMETRE	
MD/DD DOOR	3'3"X7'0"	1.02X2.13
D DOOR	3'0"X7'0"	0.91X2.13
D1 DOOR	2'6"X7'0"	0.76X2.13
W WINDOW	4'0"X4'6"	1.22X1.37
V VENTILATOR	3'0"X2'6"	0.91X0.76

(Scale 1:100)	AREA DETAILS	
	In Sq.Ft	In Sq.Mt
Total Area (As Per Document)	1562.00	145.12

Pro.Ground Floor	820.22	76.20
Open Space	741.78	68.92

APPLICANT

Mrs.B.MEHRAJ BEGUM W/O BASULRAHMAN.

REGISTERED ENGINEER

Er.M.LATCHIYAVENTHAN,B.E.,
REGISTERED PROFESSIONAL
LICENSED BUILDING SURVEYOR
VENTHAN BUILDERS
4/118,KEELA THERU
SALAIGRAMAM,ILAYANGUDI TALUK
SIVAGANGAI-630710.