





PLAN SHOWING THE PROPOSED CONSTRUCTION OF R.C.C. ROOF RESIDENTIAL BUILDING GROUND FLOOR AND FIRST FLOOR AT OLD SY.NO.206/14 PART, NEW SY.NO.226/14, PATTA NO.48, IN CHITTANOOR VILLAGE, CHITTANOOR PANCHAYAT, KANNANGUDI UNION, DEVAKOTTAI TALUK, SIVAGANGAI DISTRICT,

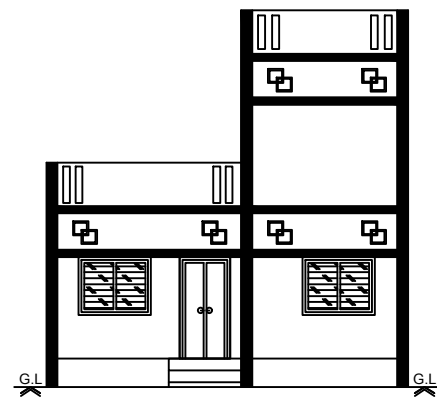


Front Elevation

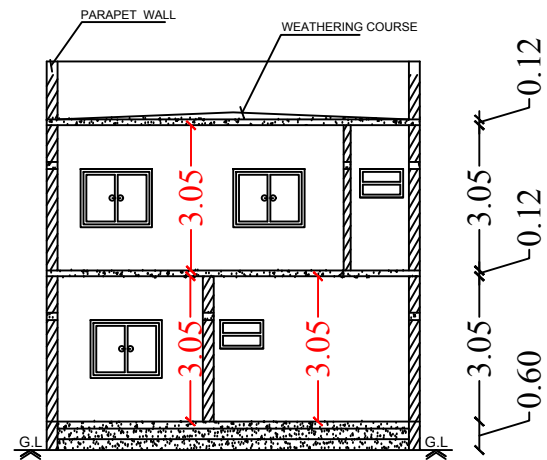


Section on-"AA"

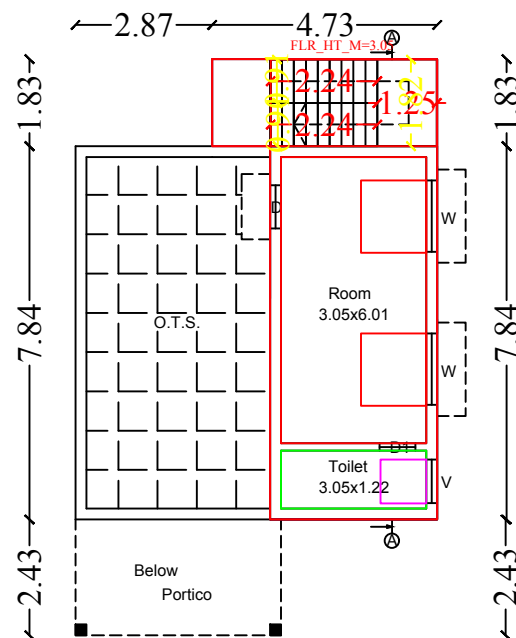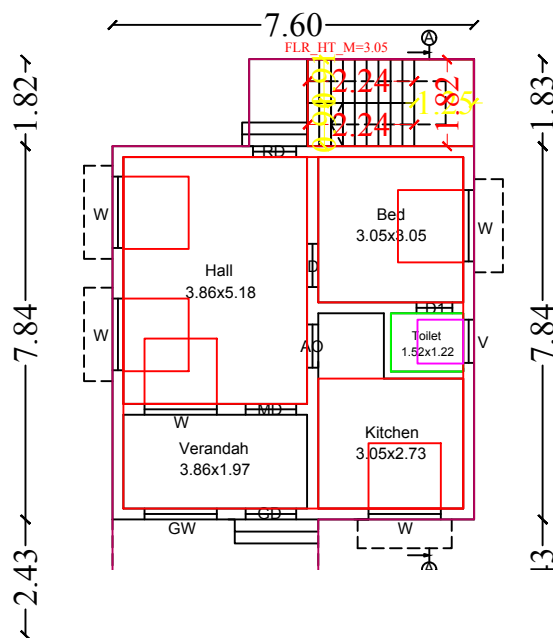


First Floor

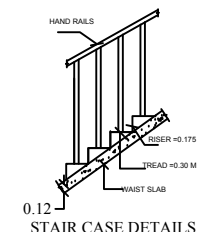


STAIR CASE DETAILS

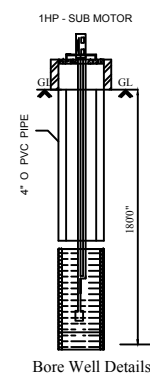


Bore Well Details

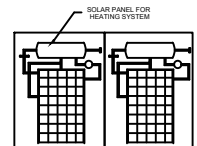


SOLAR HEATING SYSTEM

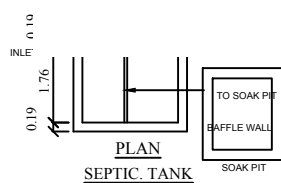

SEPTIC. TANK

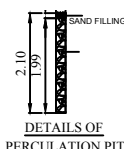

DETAILS OF

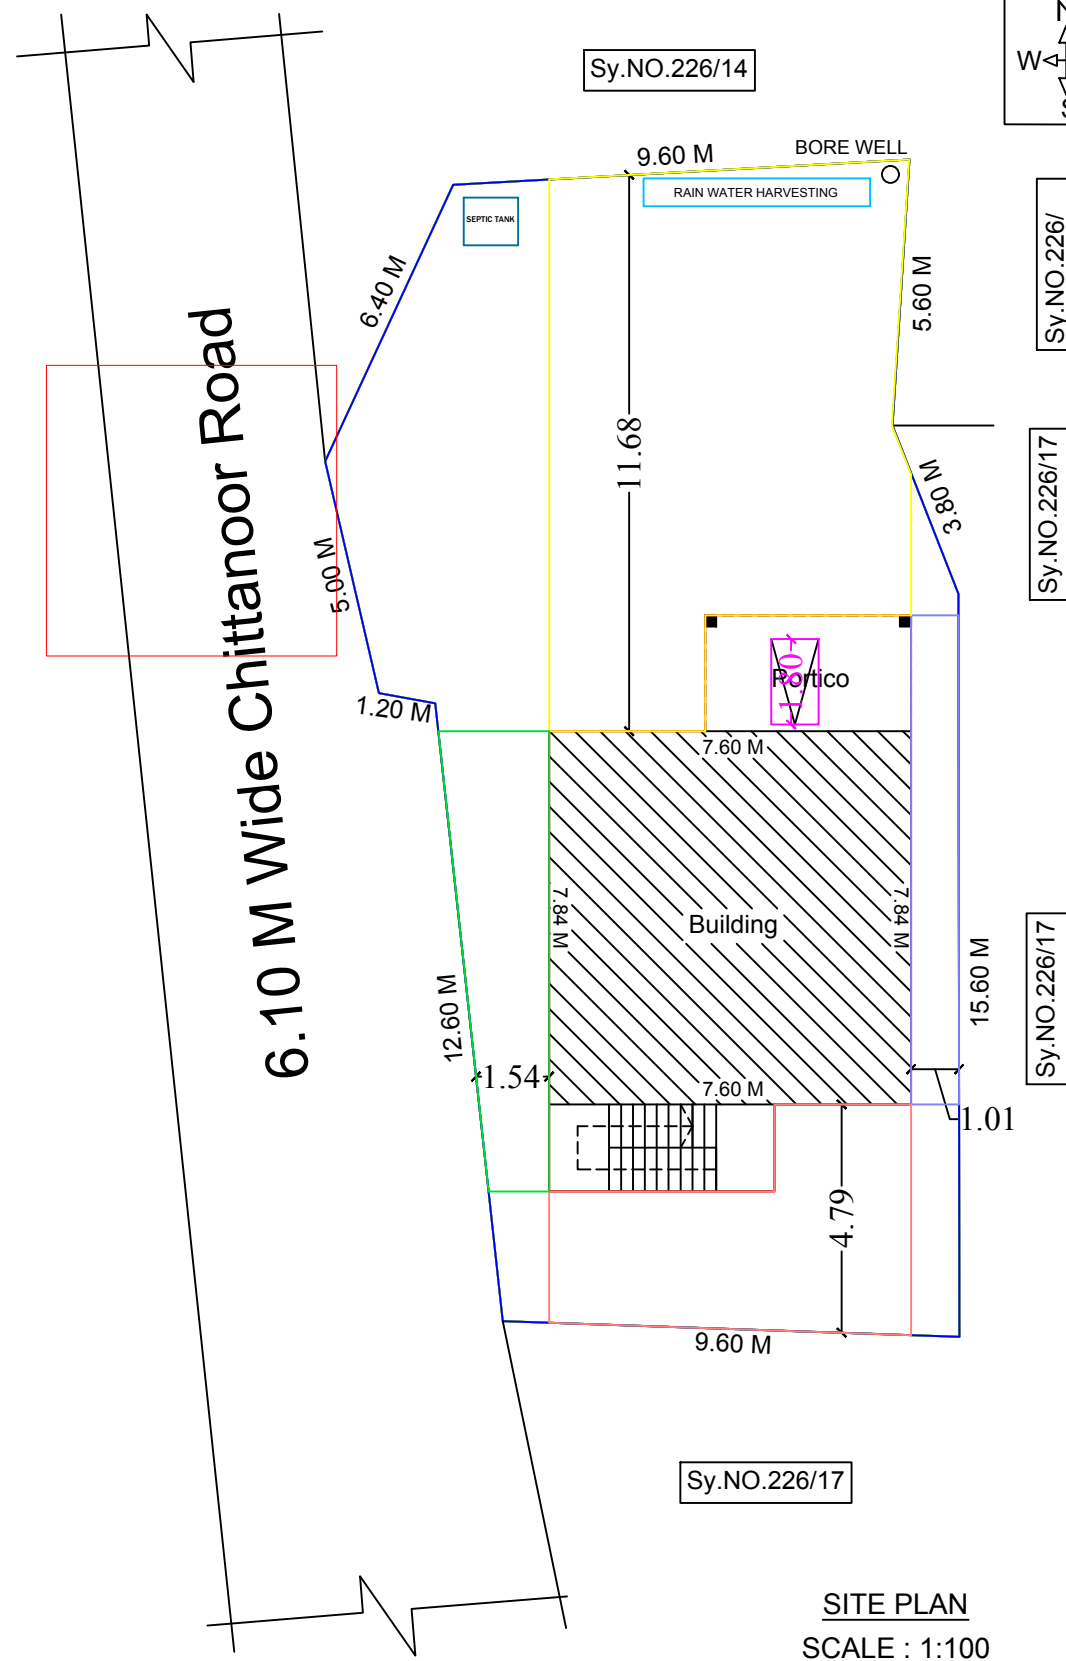

SITE PLAN
SCALE : 1:100



Ln.Er.V.Muthu B.E.,M.I.E.,F.I.V.,M.Sc., (RV)

MR CONSTRUCTIONS
No.25, Ever Green Complex, College Road
Karaikudi-630 002
Mob:94432 26127 ,6379891035

LEGEND	FEET	METRE
RD, D DOOR	3'0"x7'0"	0.92x2.13
MD MAIN DOOR	3'6"x7'0"	1.10x2.13
D1 DOOR	2'6"x7'0"	0.76x2.13
AO ARCH OPEN	3'0"x7'0"	0.92x2.13
W WINDOW	4'0"x4'6"	1.21x1.37
W1 WINDOW	5'0"x4'6"	1.52x1.37
W2 WINDOW	10'0"x4'6"	3.05x1.37
V VENTILATOR	3'0"x2'0"	0.91x0.60
AREA DETAILS	SQ.FT.	SQ.M.
As Per Document	1291.66	120.00
As Per Patta	1291.66	120.00
As Per Site	2830.48	262.96
PLINTH AREA DETAILS		
Ground Floor Area	847.55	78.74
First Floor Area	389.33	36.17
Open Space Area	444.11	41.26
FSI DETAILS	PROPOSED	PERMISSIBLE
<u>Total Plinth Area</u> Plot Area 114.91 120.00	0.96	2

OWNER'S NAME & SIGN:-

Thiru.V.Santhanavelu
S/o. Thiru.Velayutham

ENGINEER:-