



DETAILED PLAN SHOWING THE PROPOSED CONSTRUCTION OF OF GROUND FLOOR RESIDENTIAL BUILDING
NEW SURVEY NO : 443 /3 , PATTa NO :544 ,THIDA KOTTai VILLAGE ,DEVAKOTTai UNION ,SIVAGANGai DISTRICT

NAME OF THE OWNER : THIRU.A.POOSAIDURai S/OALAKU


SCALE : 1:100

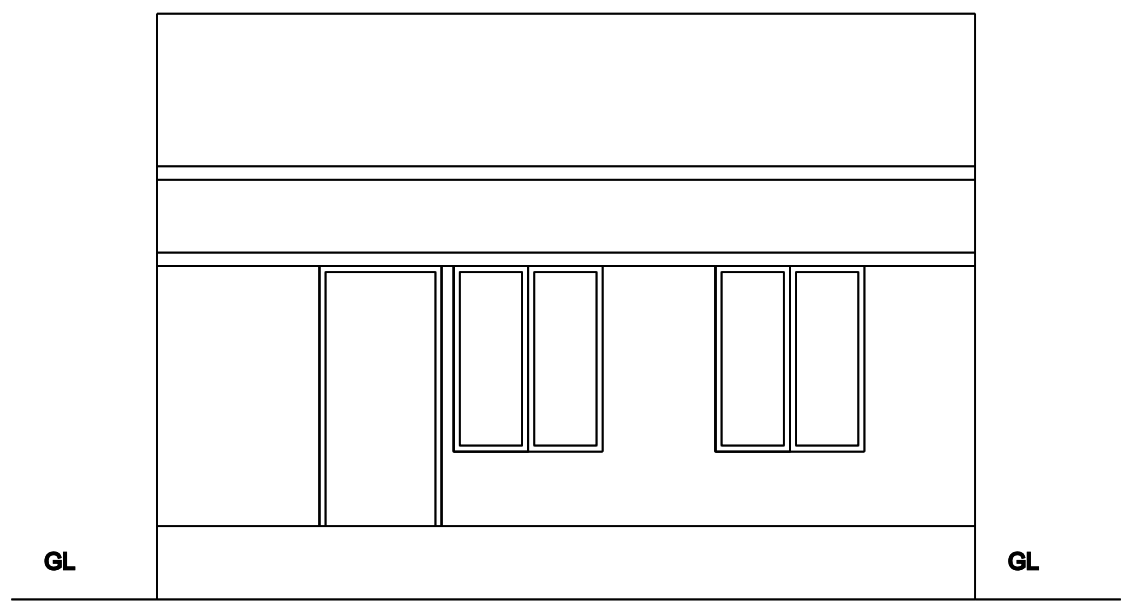

FRONT ELEVATION

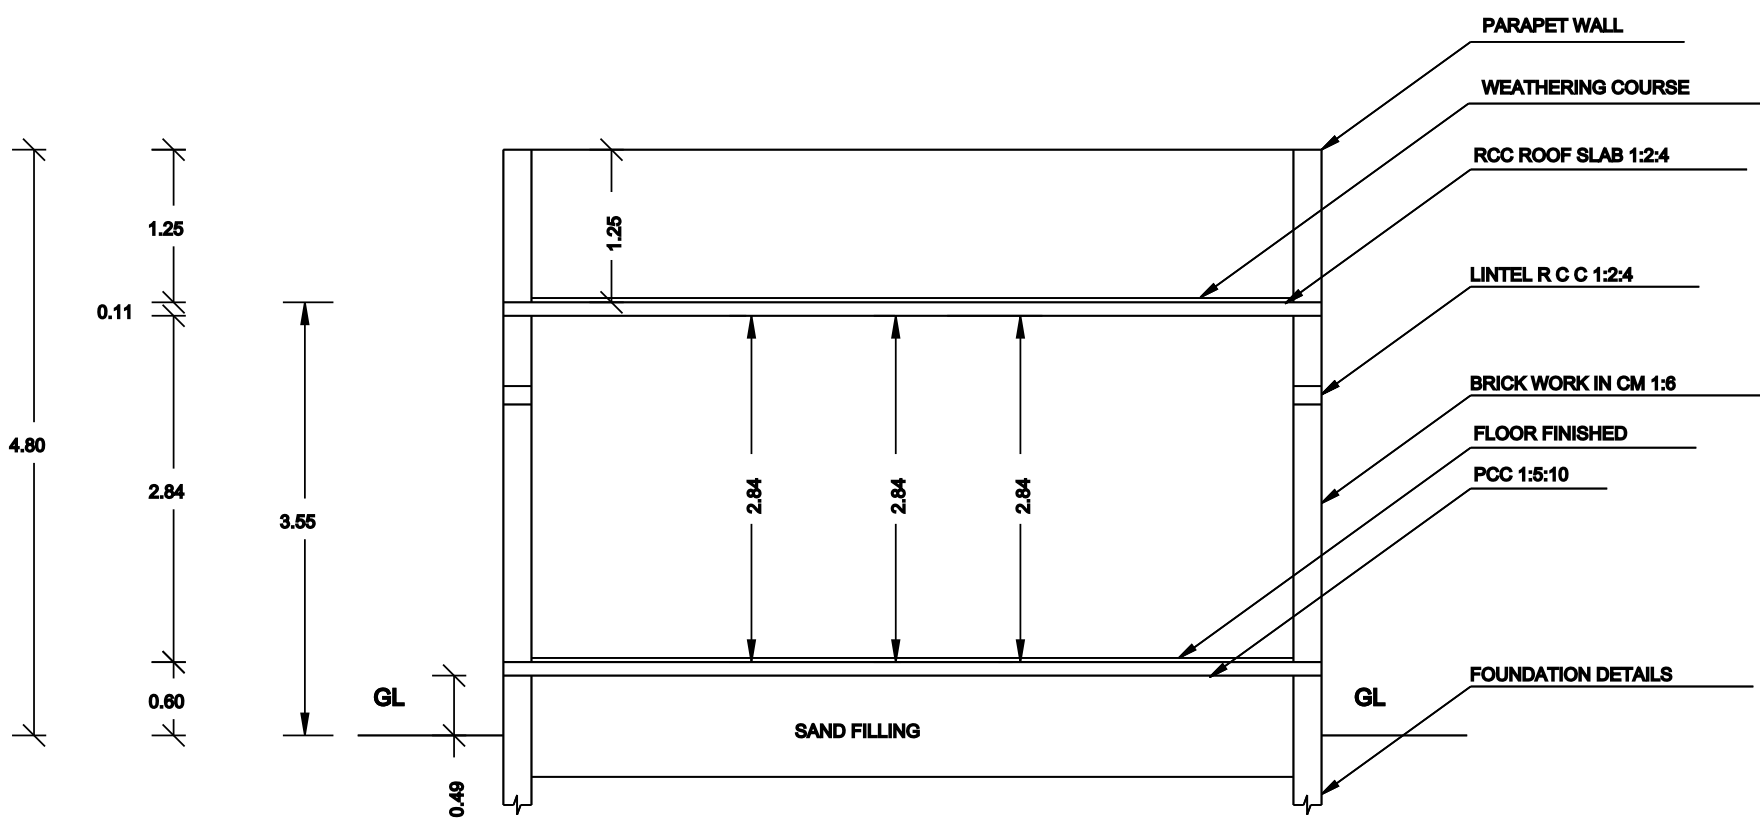

SECTION "A B"

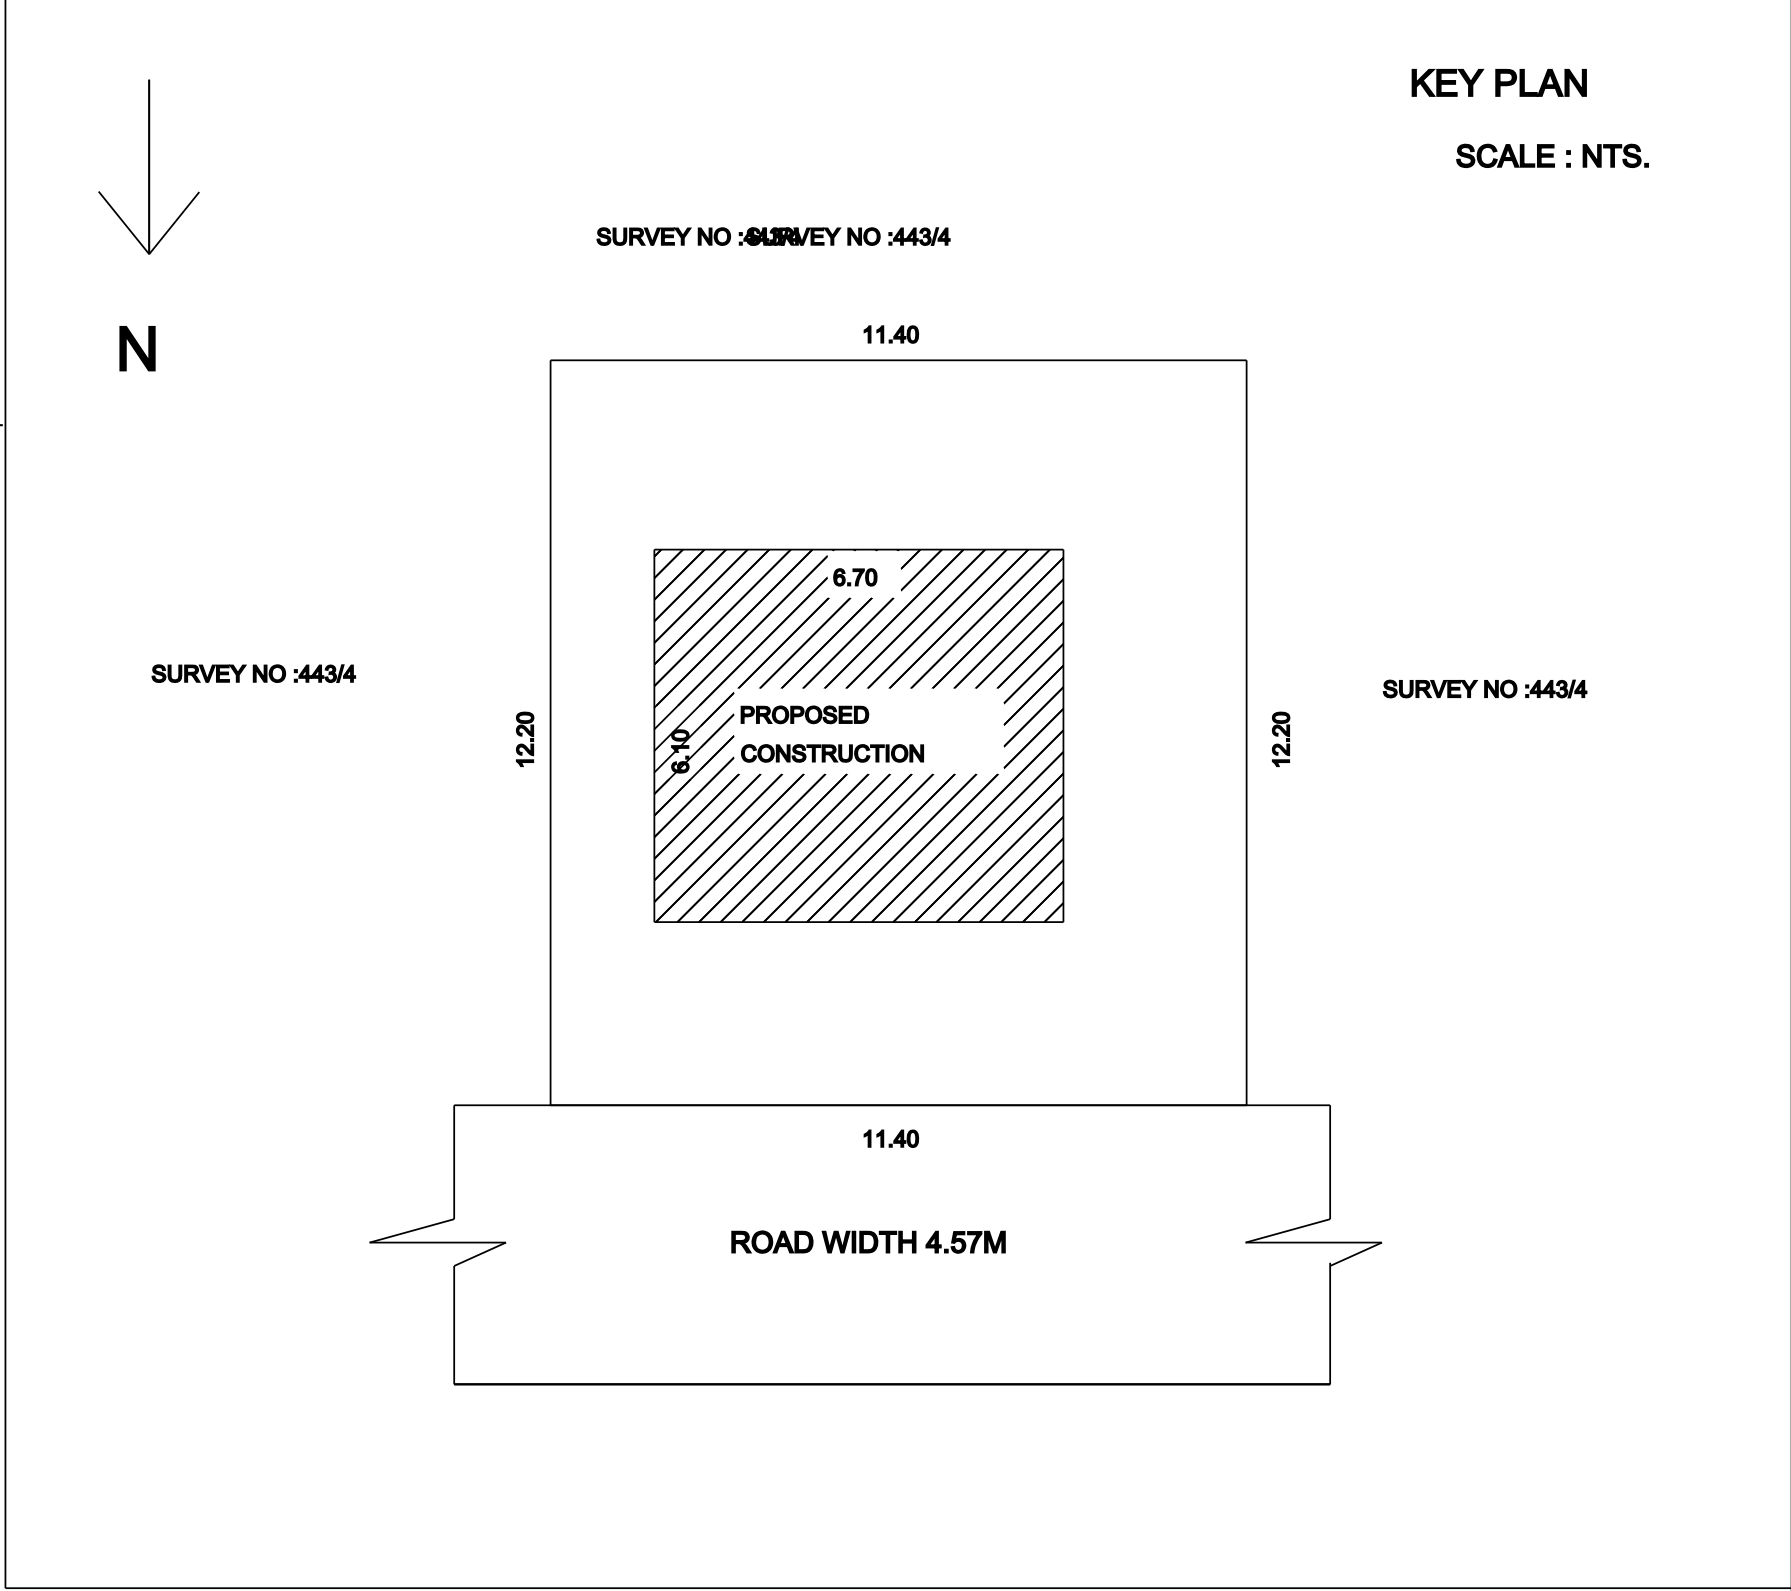

KEY PLAN
SCALE : NTS.

SPECIFICATIONS:

1. R.C.C FOOTINGS FOR FOUNDATION IN M20 MIX
2. R.C.C. COLUMNS IN M20 MIX
3. R.C.C. ROOF SLAB AND BEAMS IN M20 MIX
4. 9" BRICK WORK IN C.M 1:5 IN SUPER STRUCTURE
5. COUNTRY WOOD DOORS WITH FLUSH SHUTTERS
6. COUNTRY WOOD GLAZED WINDOWS
7. INTERNAL PLASTERING IN C.M 1:4
8. EXTERNAL PLASTERING IN CM 1:5
9. WEATHERING COURSE IN BRICK JELLY LIME CONCRETE 1:3 MIX
10. WEATHERING TILES IN 9"X9" BURNT CLAY TILES IN LAID IN1:3 MIX

AREA STATEMENT		SQ.FT	SQ.MT
PLOT AREA	(AS PER DOCUMENT)	1497.04	139.08
PLOT AREA	(AS PER PATTa)	1497.04	139.08
PLOT AREA	(AS PER SITE)	1497.04	139.08
PRO. GROUND FLOOR AREA		439.92	40.87
OPEN SPACE GROUND FLOOR		1057.12	98.21
FSI AREA		0.29	

PLOT COVERAGE : 29.38 %
FLOOR SPACE INDEX : 0.29

JOINERY DETAILS:		
DESCRIPTION		IN METER
MD	MAIN DOOR	1.22X2.13
D	DOOR	1.00X2.13
D1	TOILET DOOR	0.91X2.13
W	WINDOW	1.22X1.22
W1	WINDOW	1.52X1.52
V	VENTILATOR	0.91X0.61


COLOUR INDEX	
--------------	--

PROPOSED BUILDING	
EXISTING ROAD	
BOUNDARY LINE	
DEMOLITION	


REGISTERED ENGINEER.

A.SHEIK DAWOOD
NO:8 MARKET STREET
DEVAKOTTai


OFFICE USE

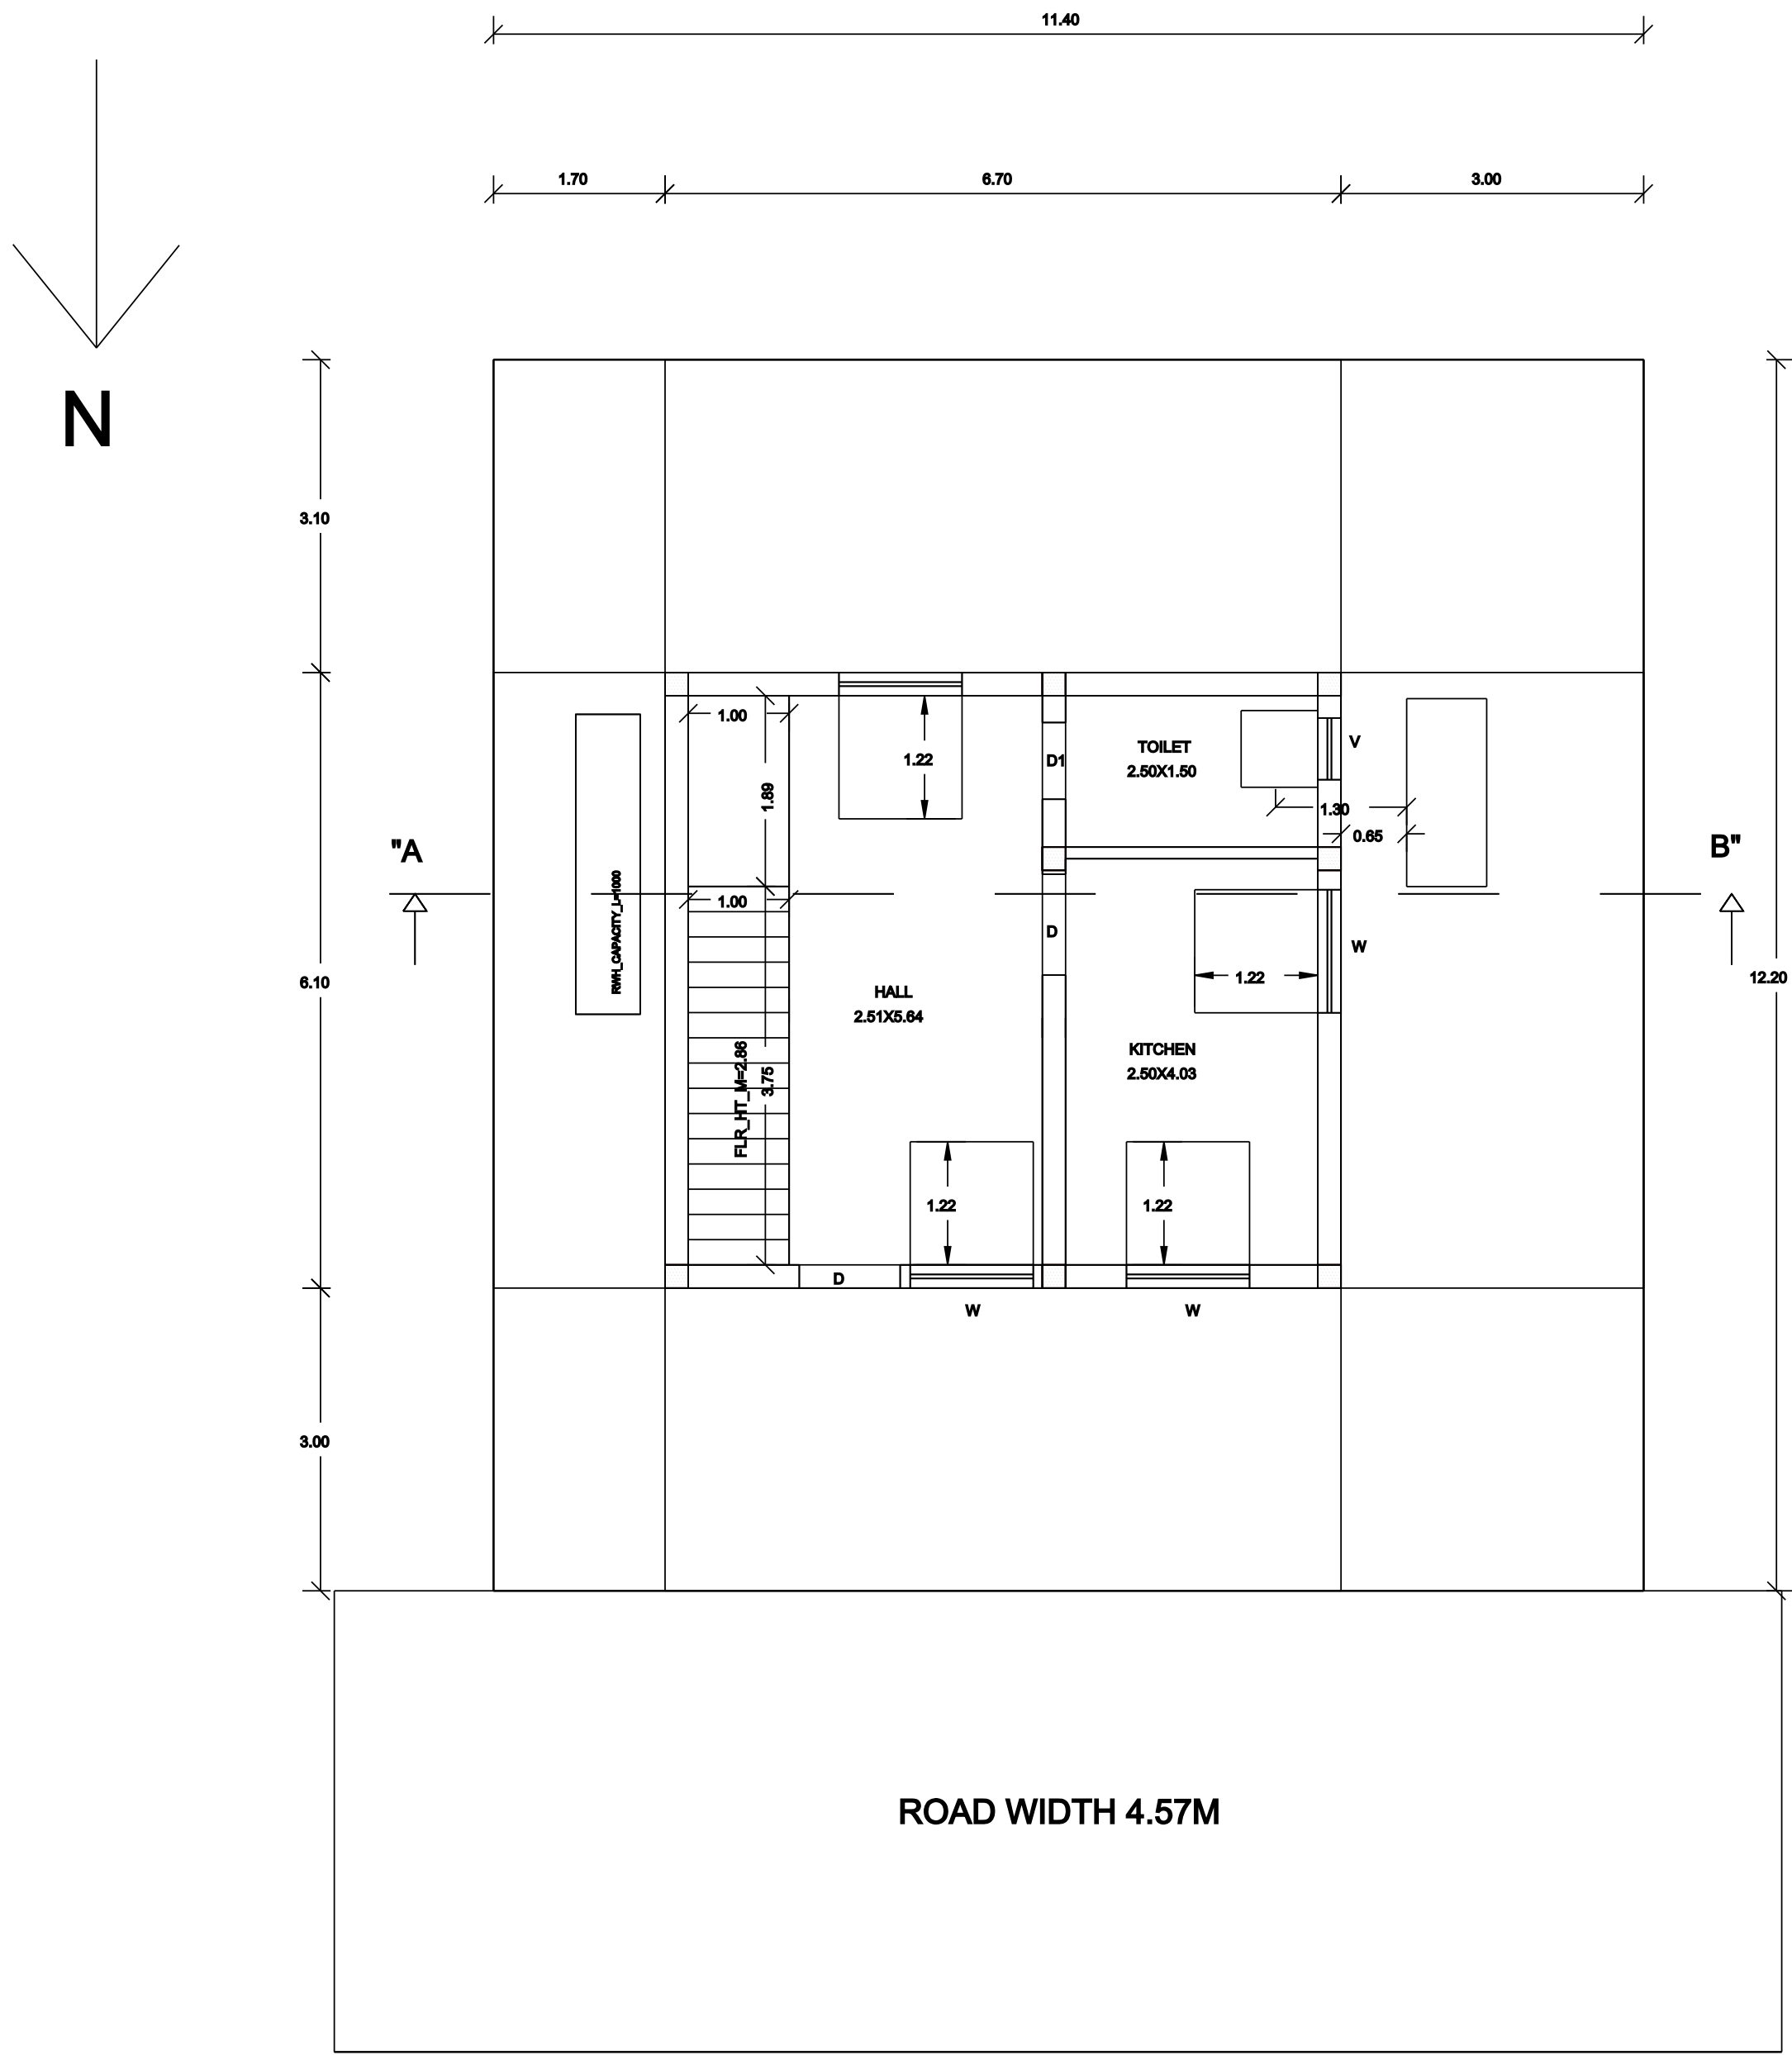

PRO. GROUND FLOOR PLAN

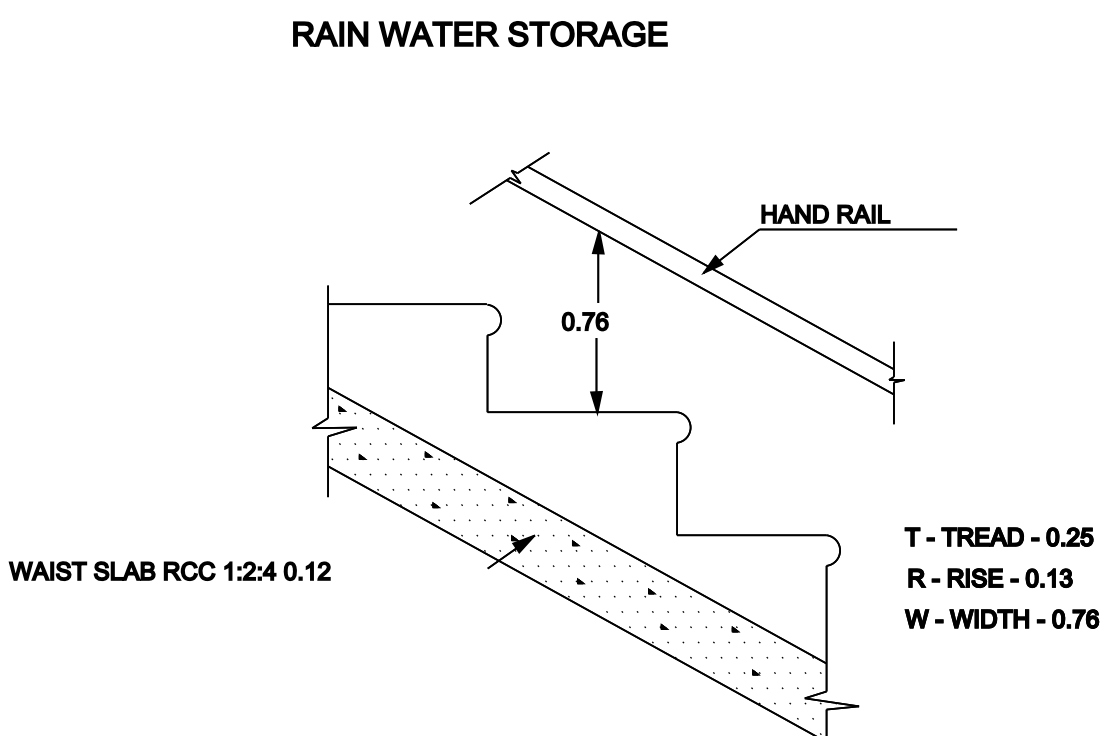


STAIR CASE DETAILS

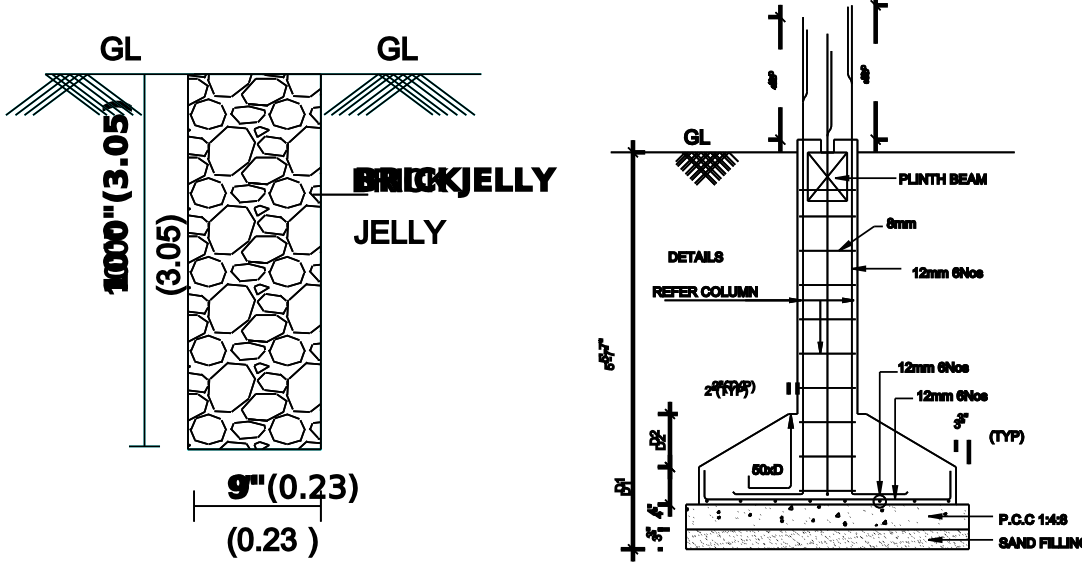


PERCUATION PIT

FOUNDATION DETAILS
SCALE : 1:50.

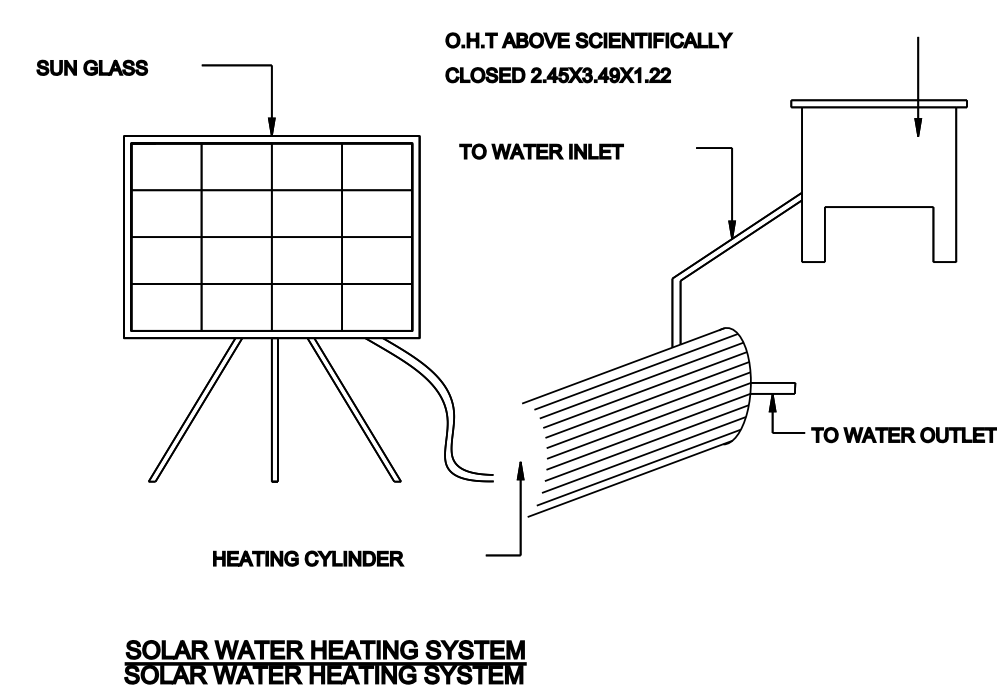


SOLAR WATER HEATING SYSTEM
SOLAR WATER HEATING SYSTEM

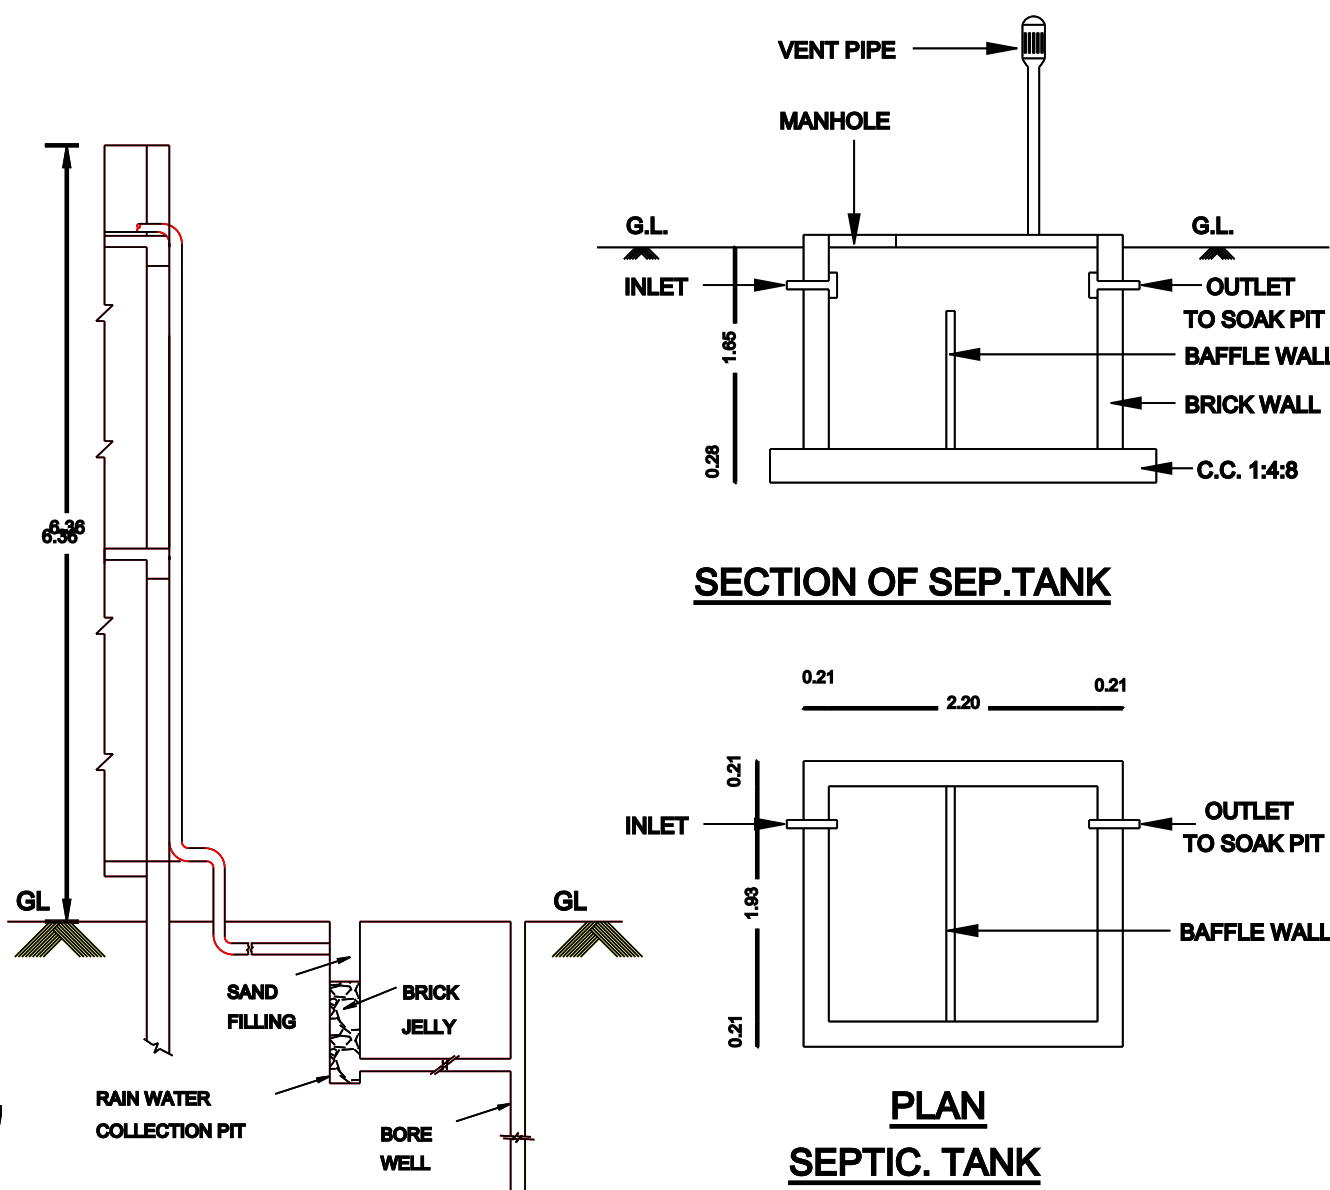

SECTION OF SEP.TANK

PLAN
SEPTIC. TANK

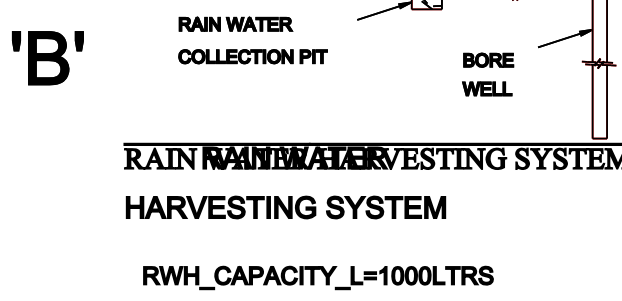

RAIN WATER HARVESTING SYSTEM
RAIN WATER HARVESTING SYSTEM
RWH_CAPACITY_L=1000LTRS

OWNER/ POWER AGENT