


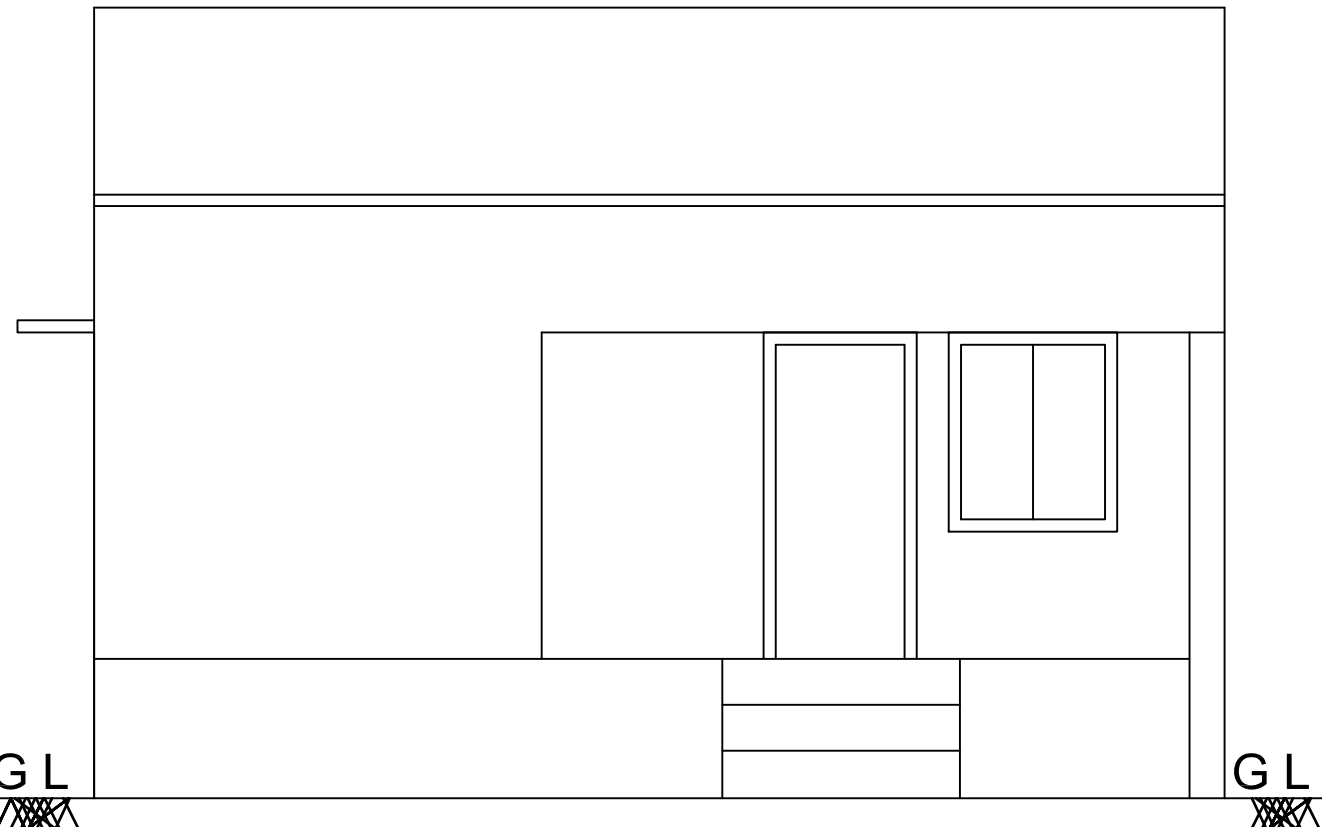


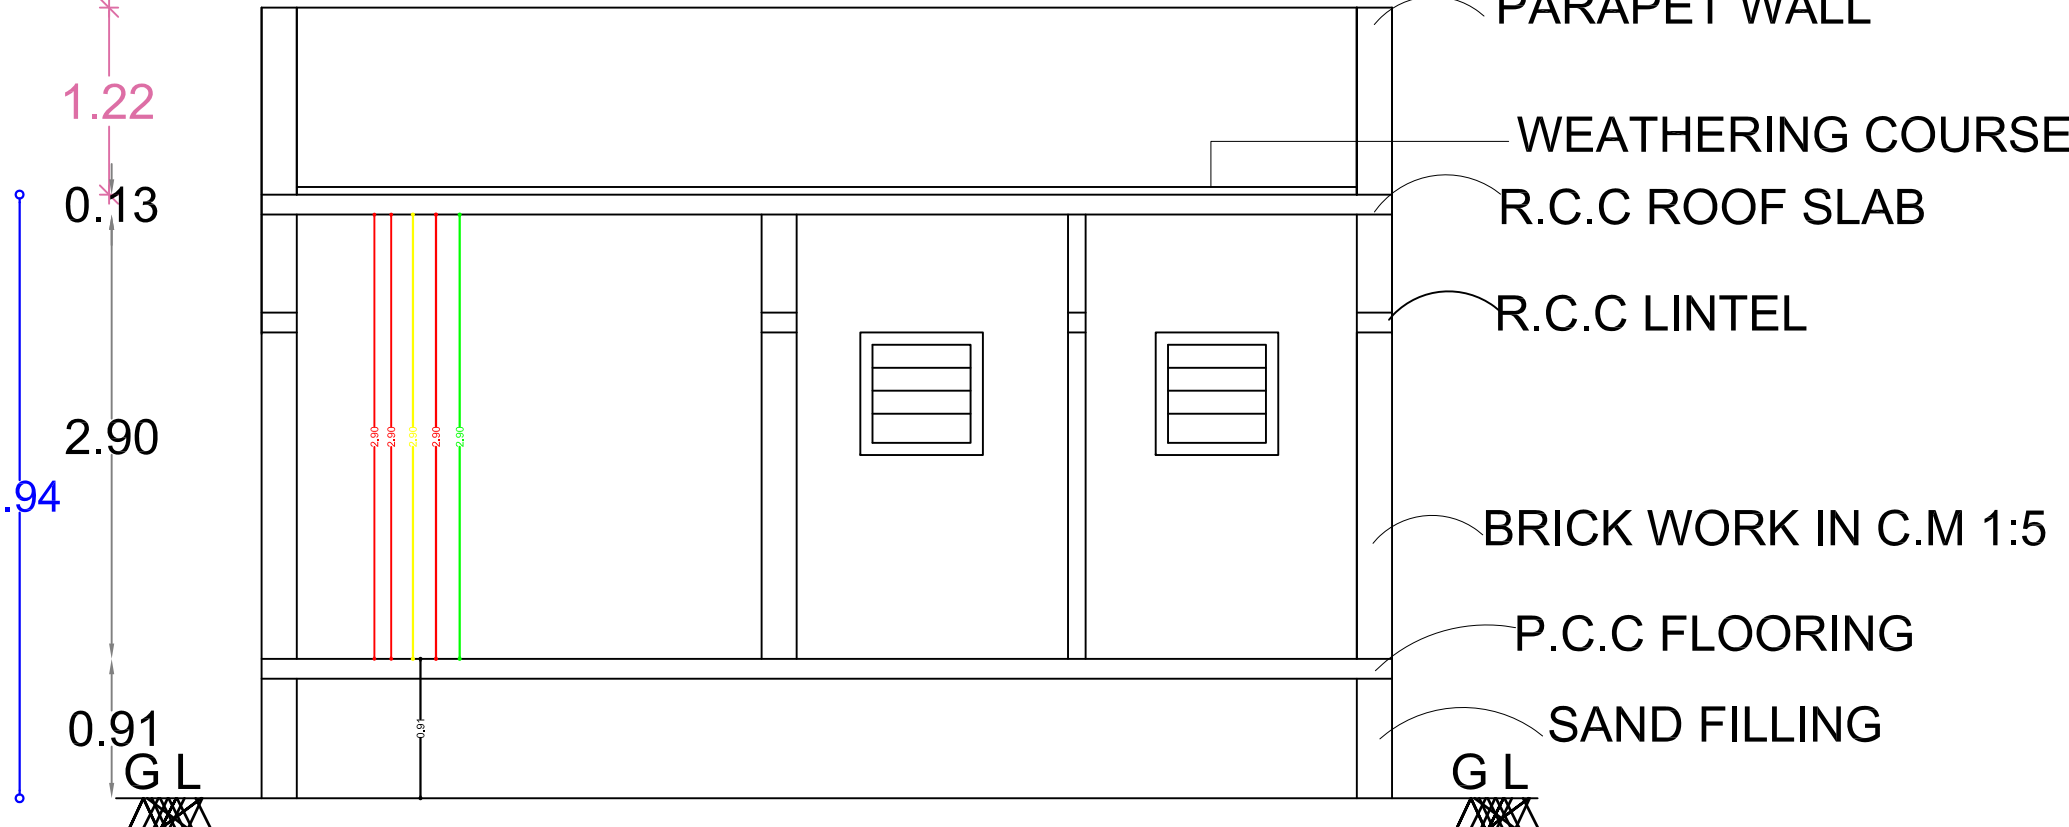

ELEVATION

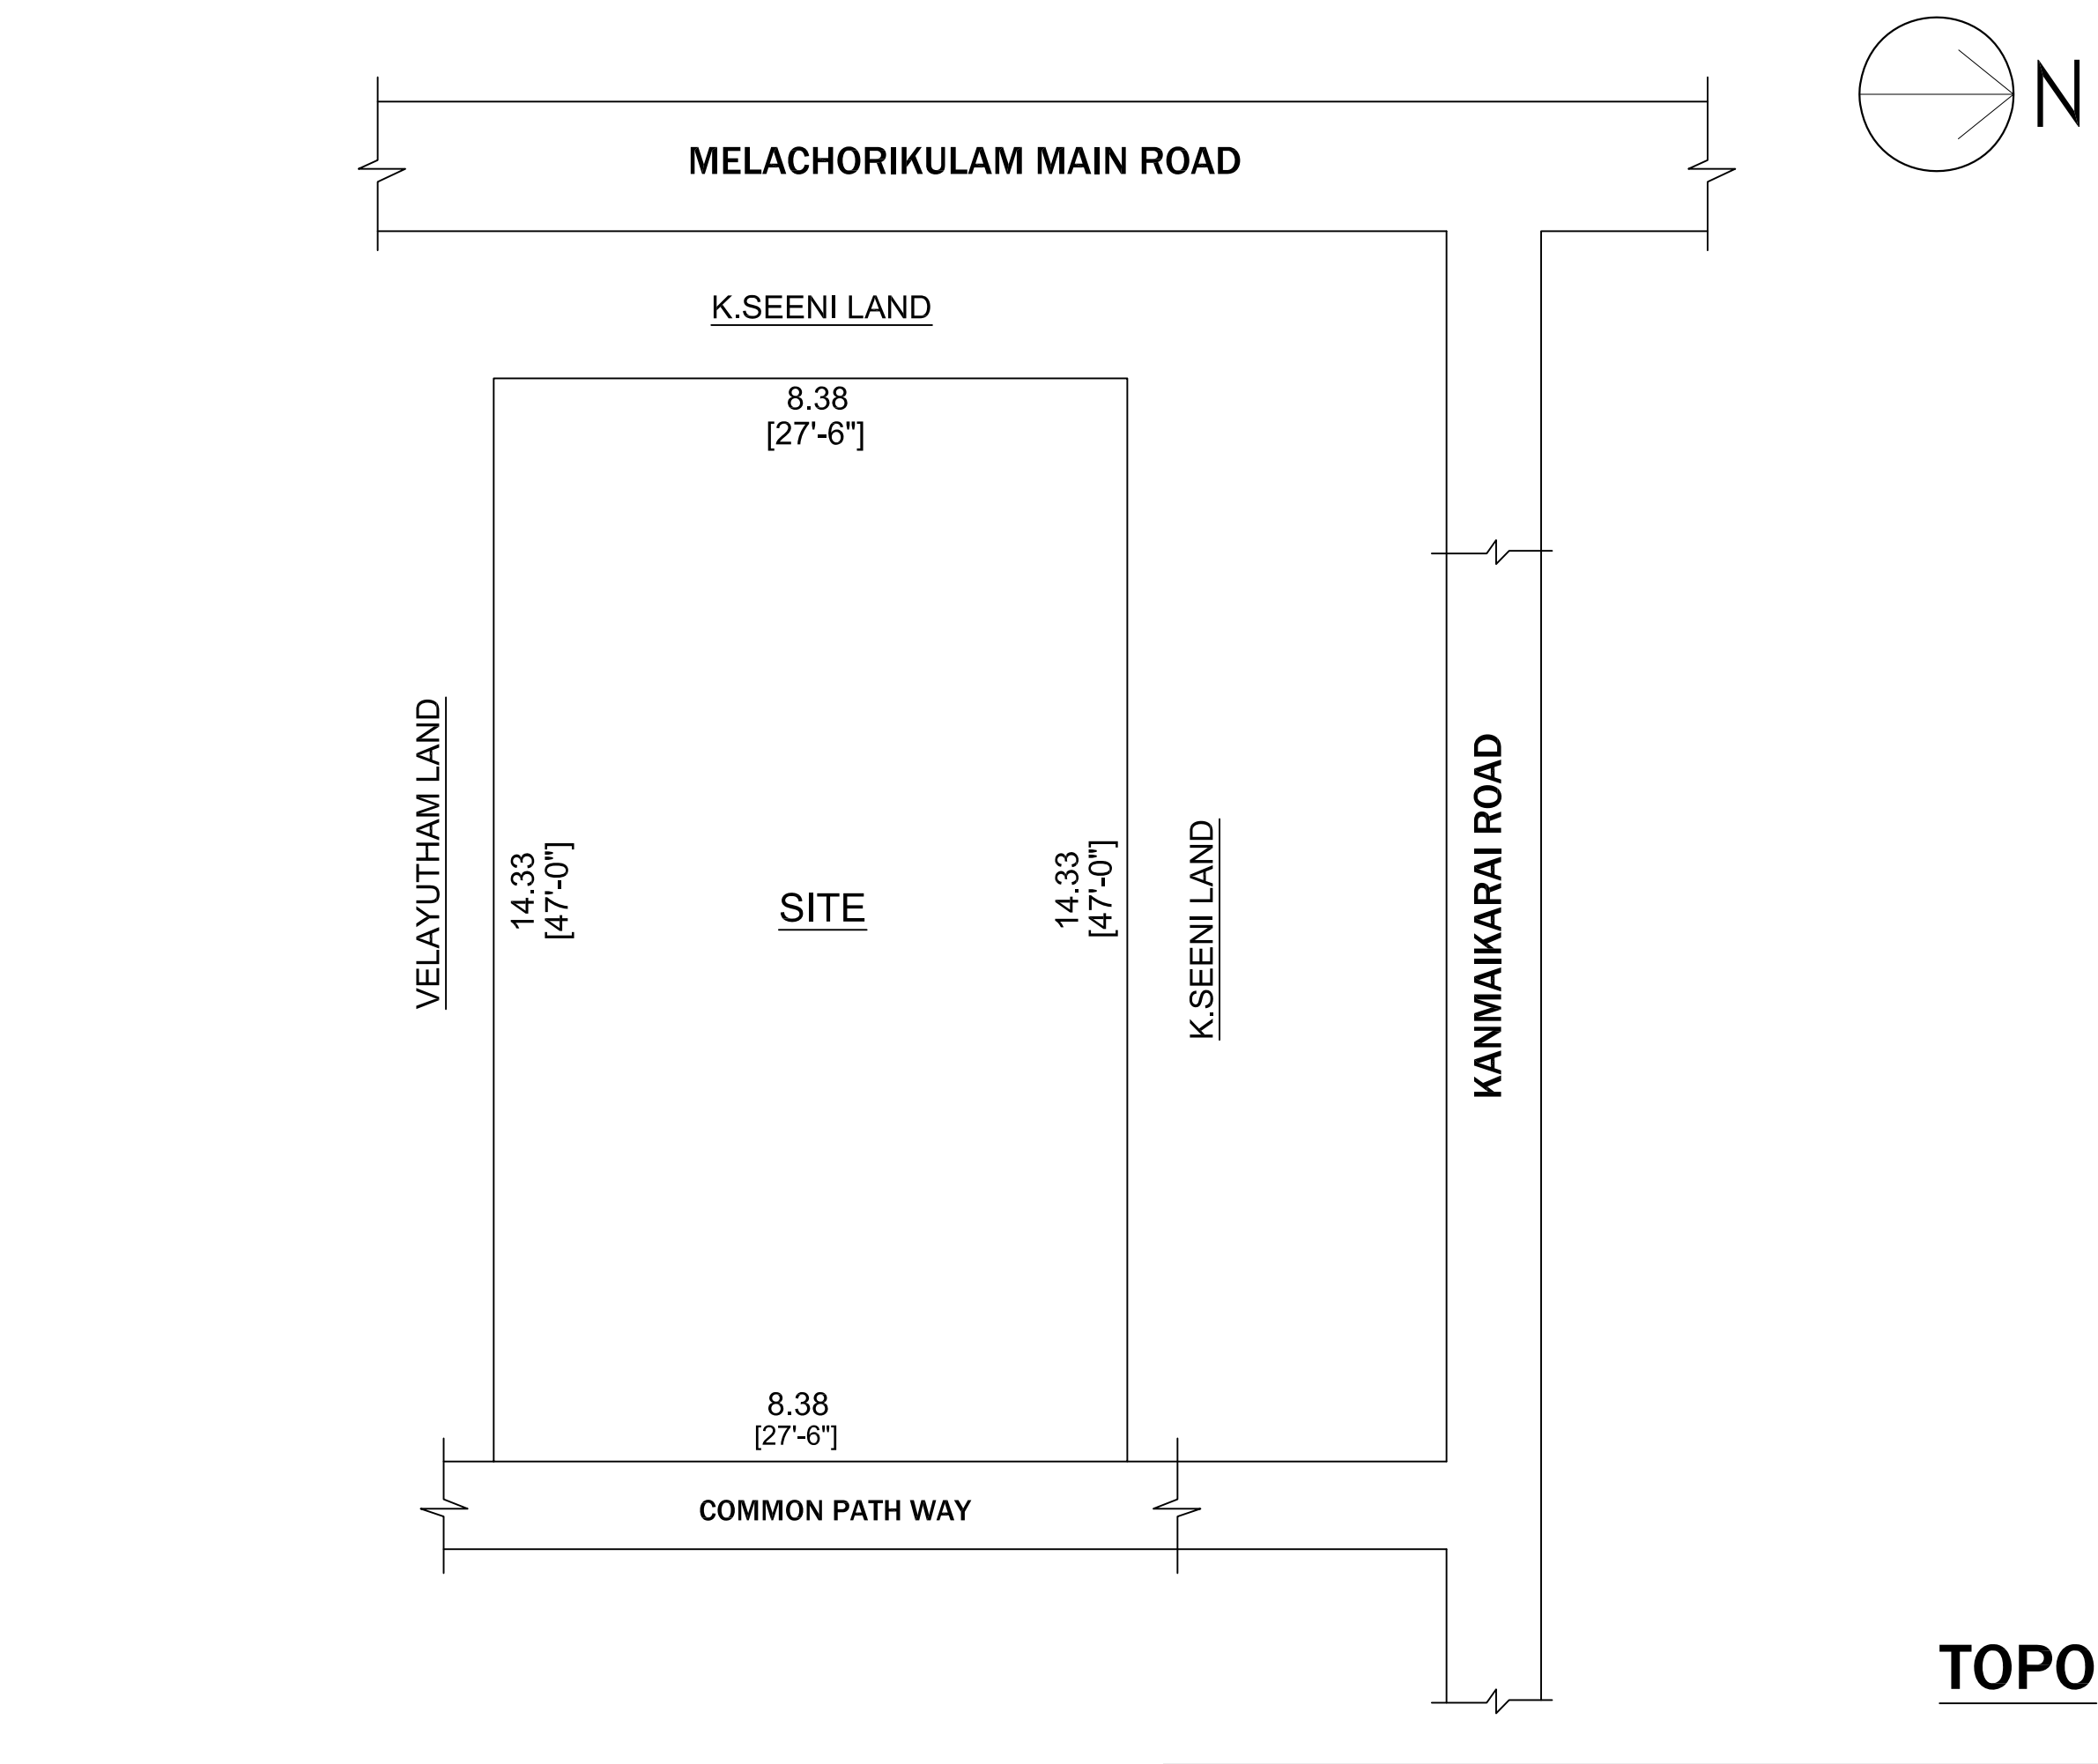

SECTION ON A-A

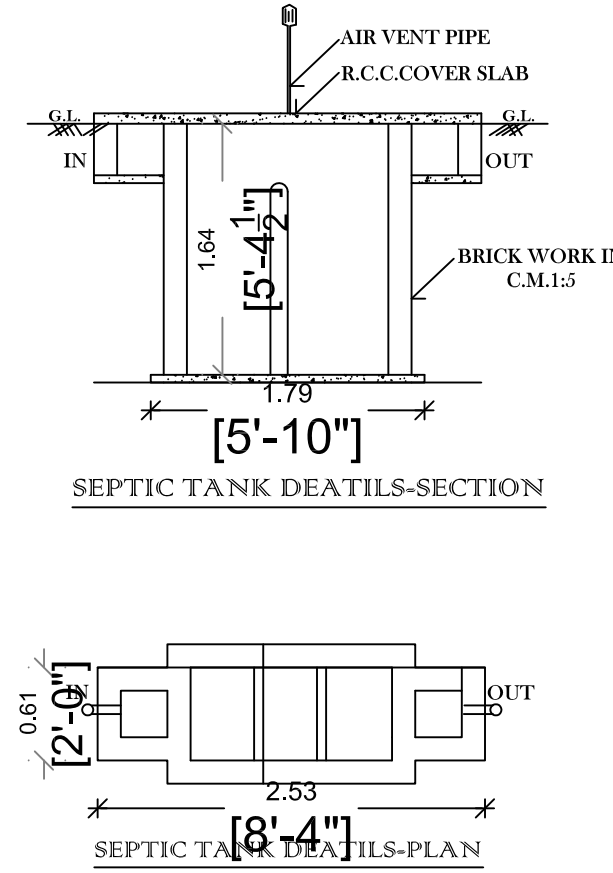


COLOUR INDEX

SITE	
PRO	
ROAD	


PLAN SHOWING THE PROPOSED NEW CONSTRUCTION OF A RESIDENTIAL BUILDING IN NEW NATHAM R.S NO :196/18, THOOTHAI GROUP, T.PAPPANKULAM VILLAGE, THOOTHAI PANCHAYAT, THIRUPPUVANAM TALUK, SIVAGANGAI DISTRICT.

REFERENCE


MAIN DOOR	MD	3'3"X7'0"	1.00 X 2.13
DOOR	D	3'0"X7'0"	0.91 X 2.13
DOOR	D1	2'6"X7'0"	0.76 X 2.13
OPEN	O	3'0"X7'0"	0.91 X 2.13
WINDOW	W	4'6"X4'6"	1.37 X 1.37
VENTILATOR	V	3'0"X3'0"	0.91 X 0.91

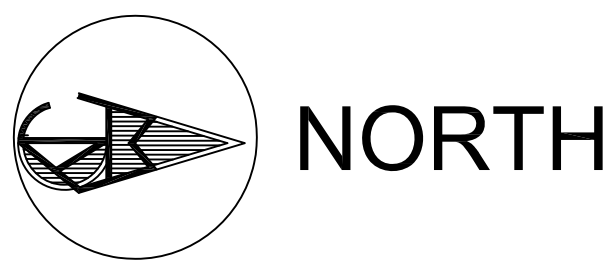


NORTH

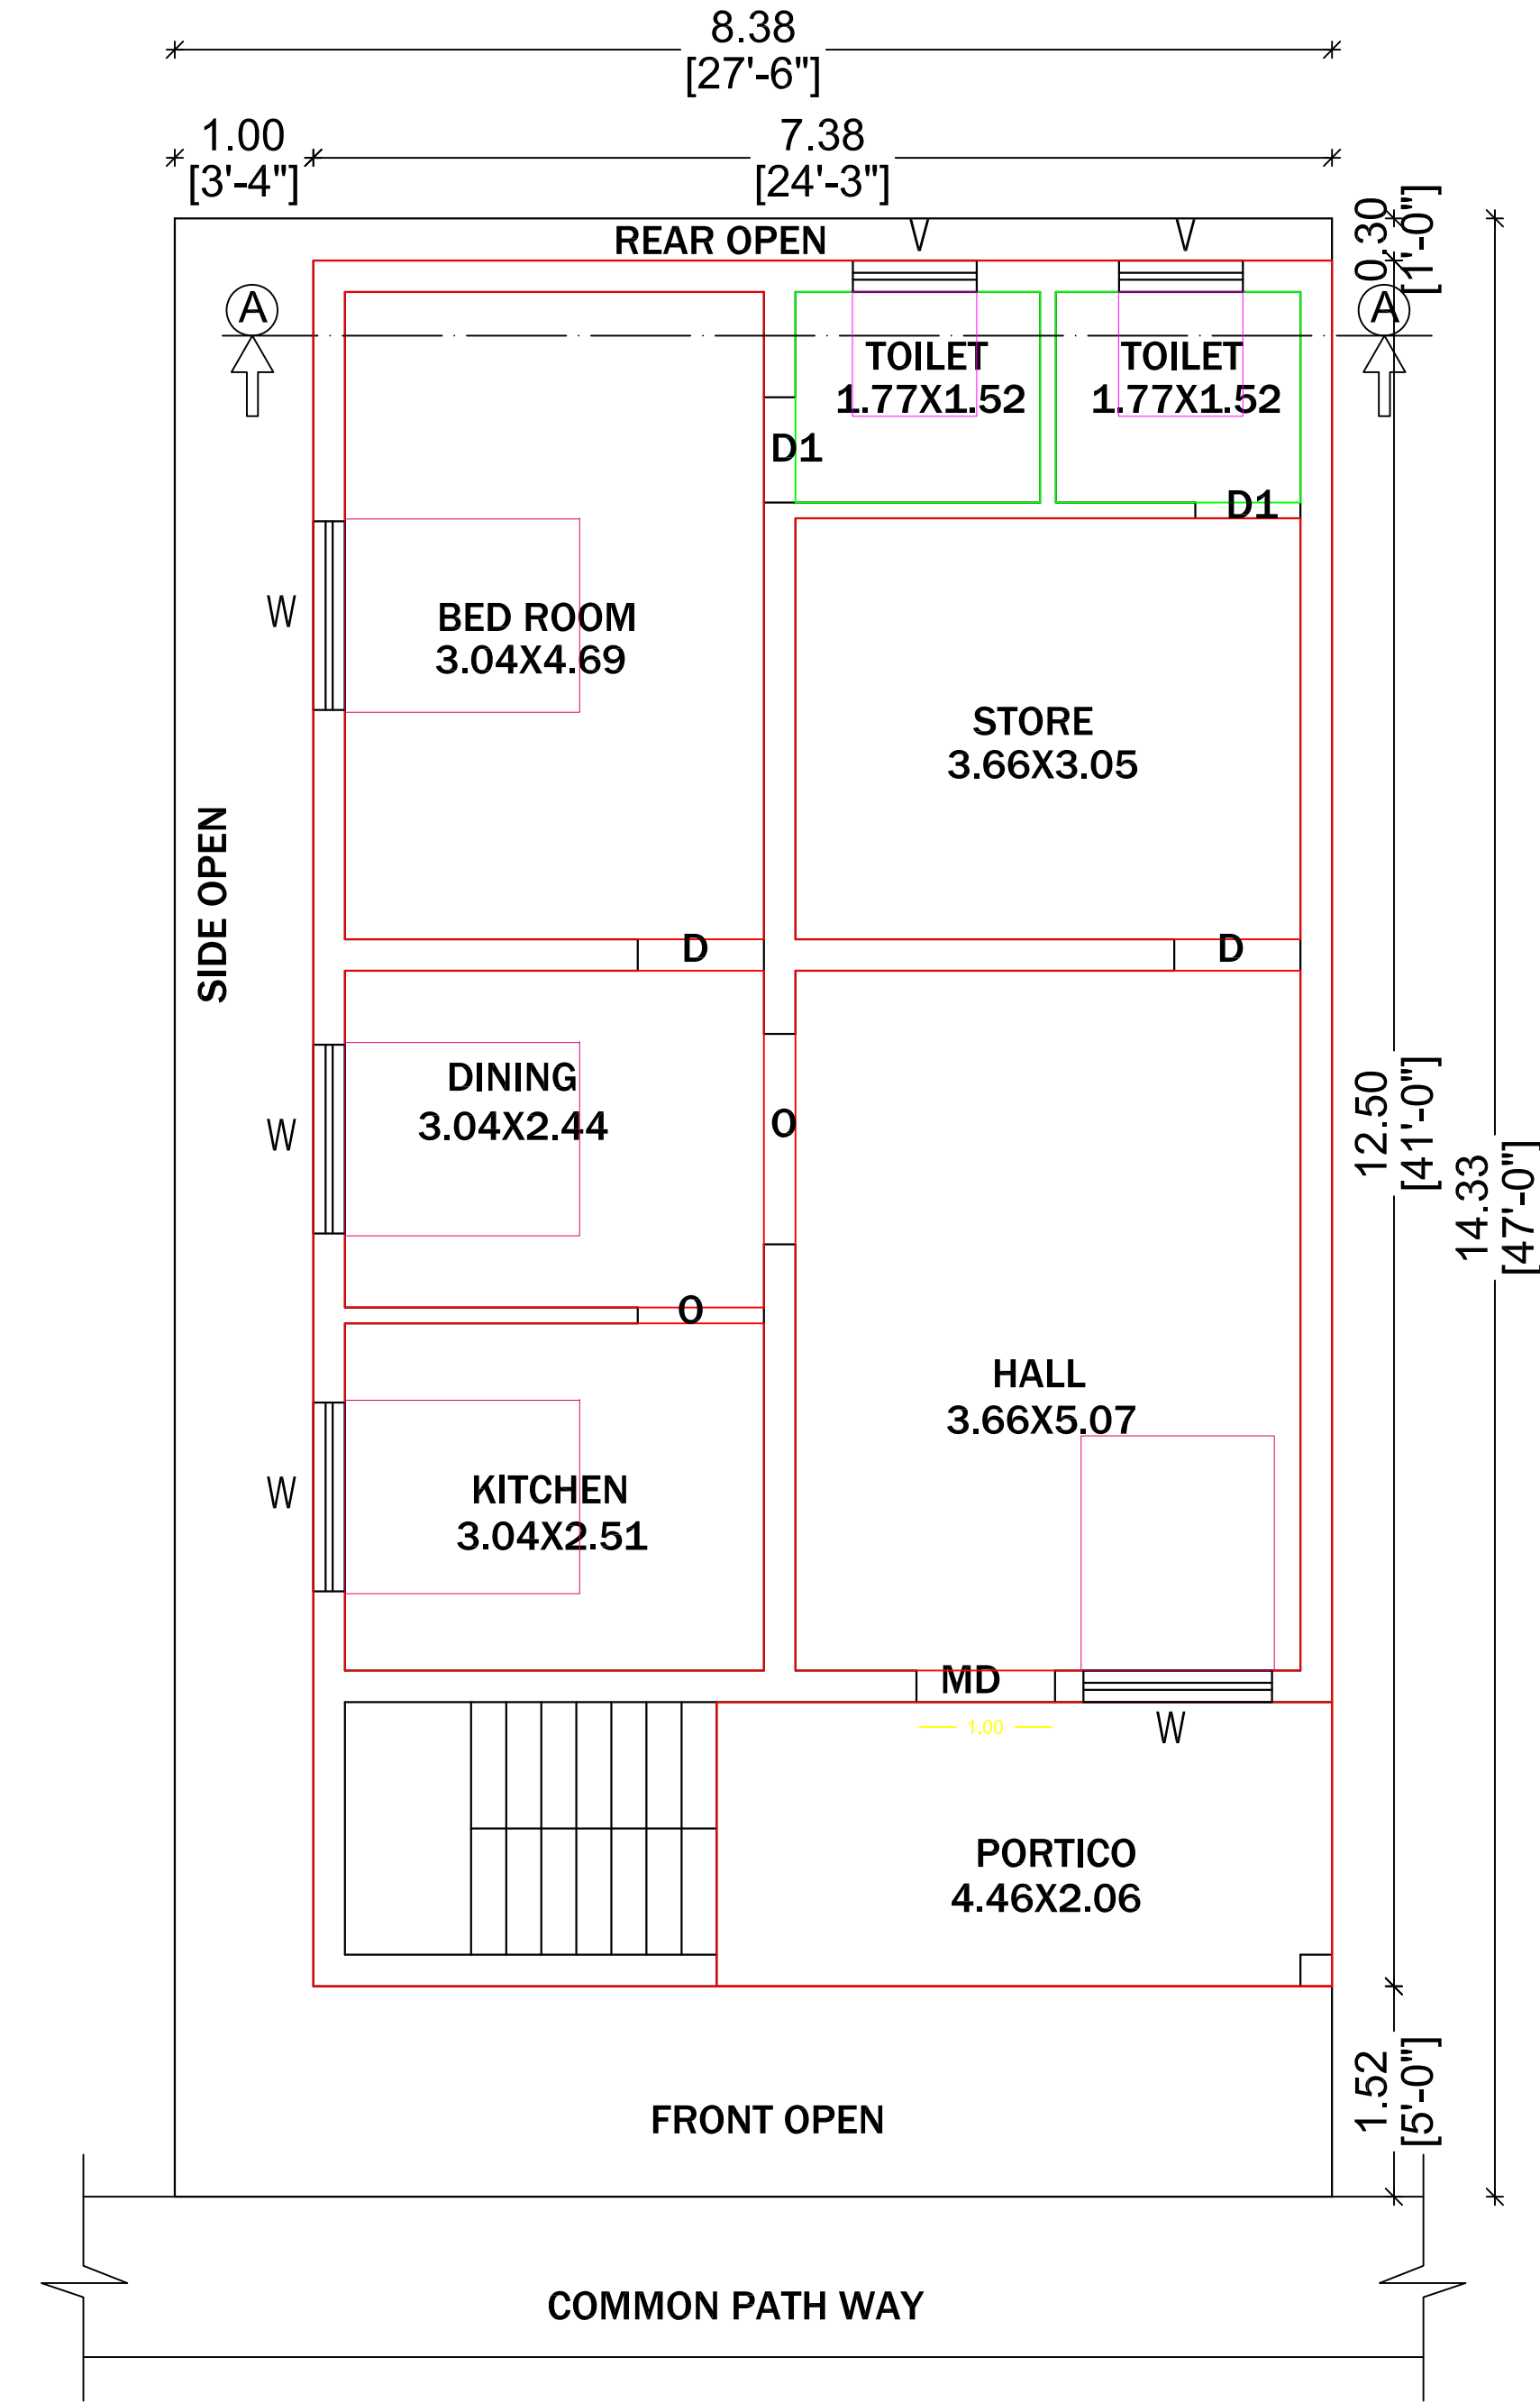





GROUND FLOOR PLAN

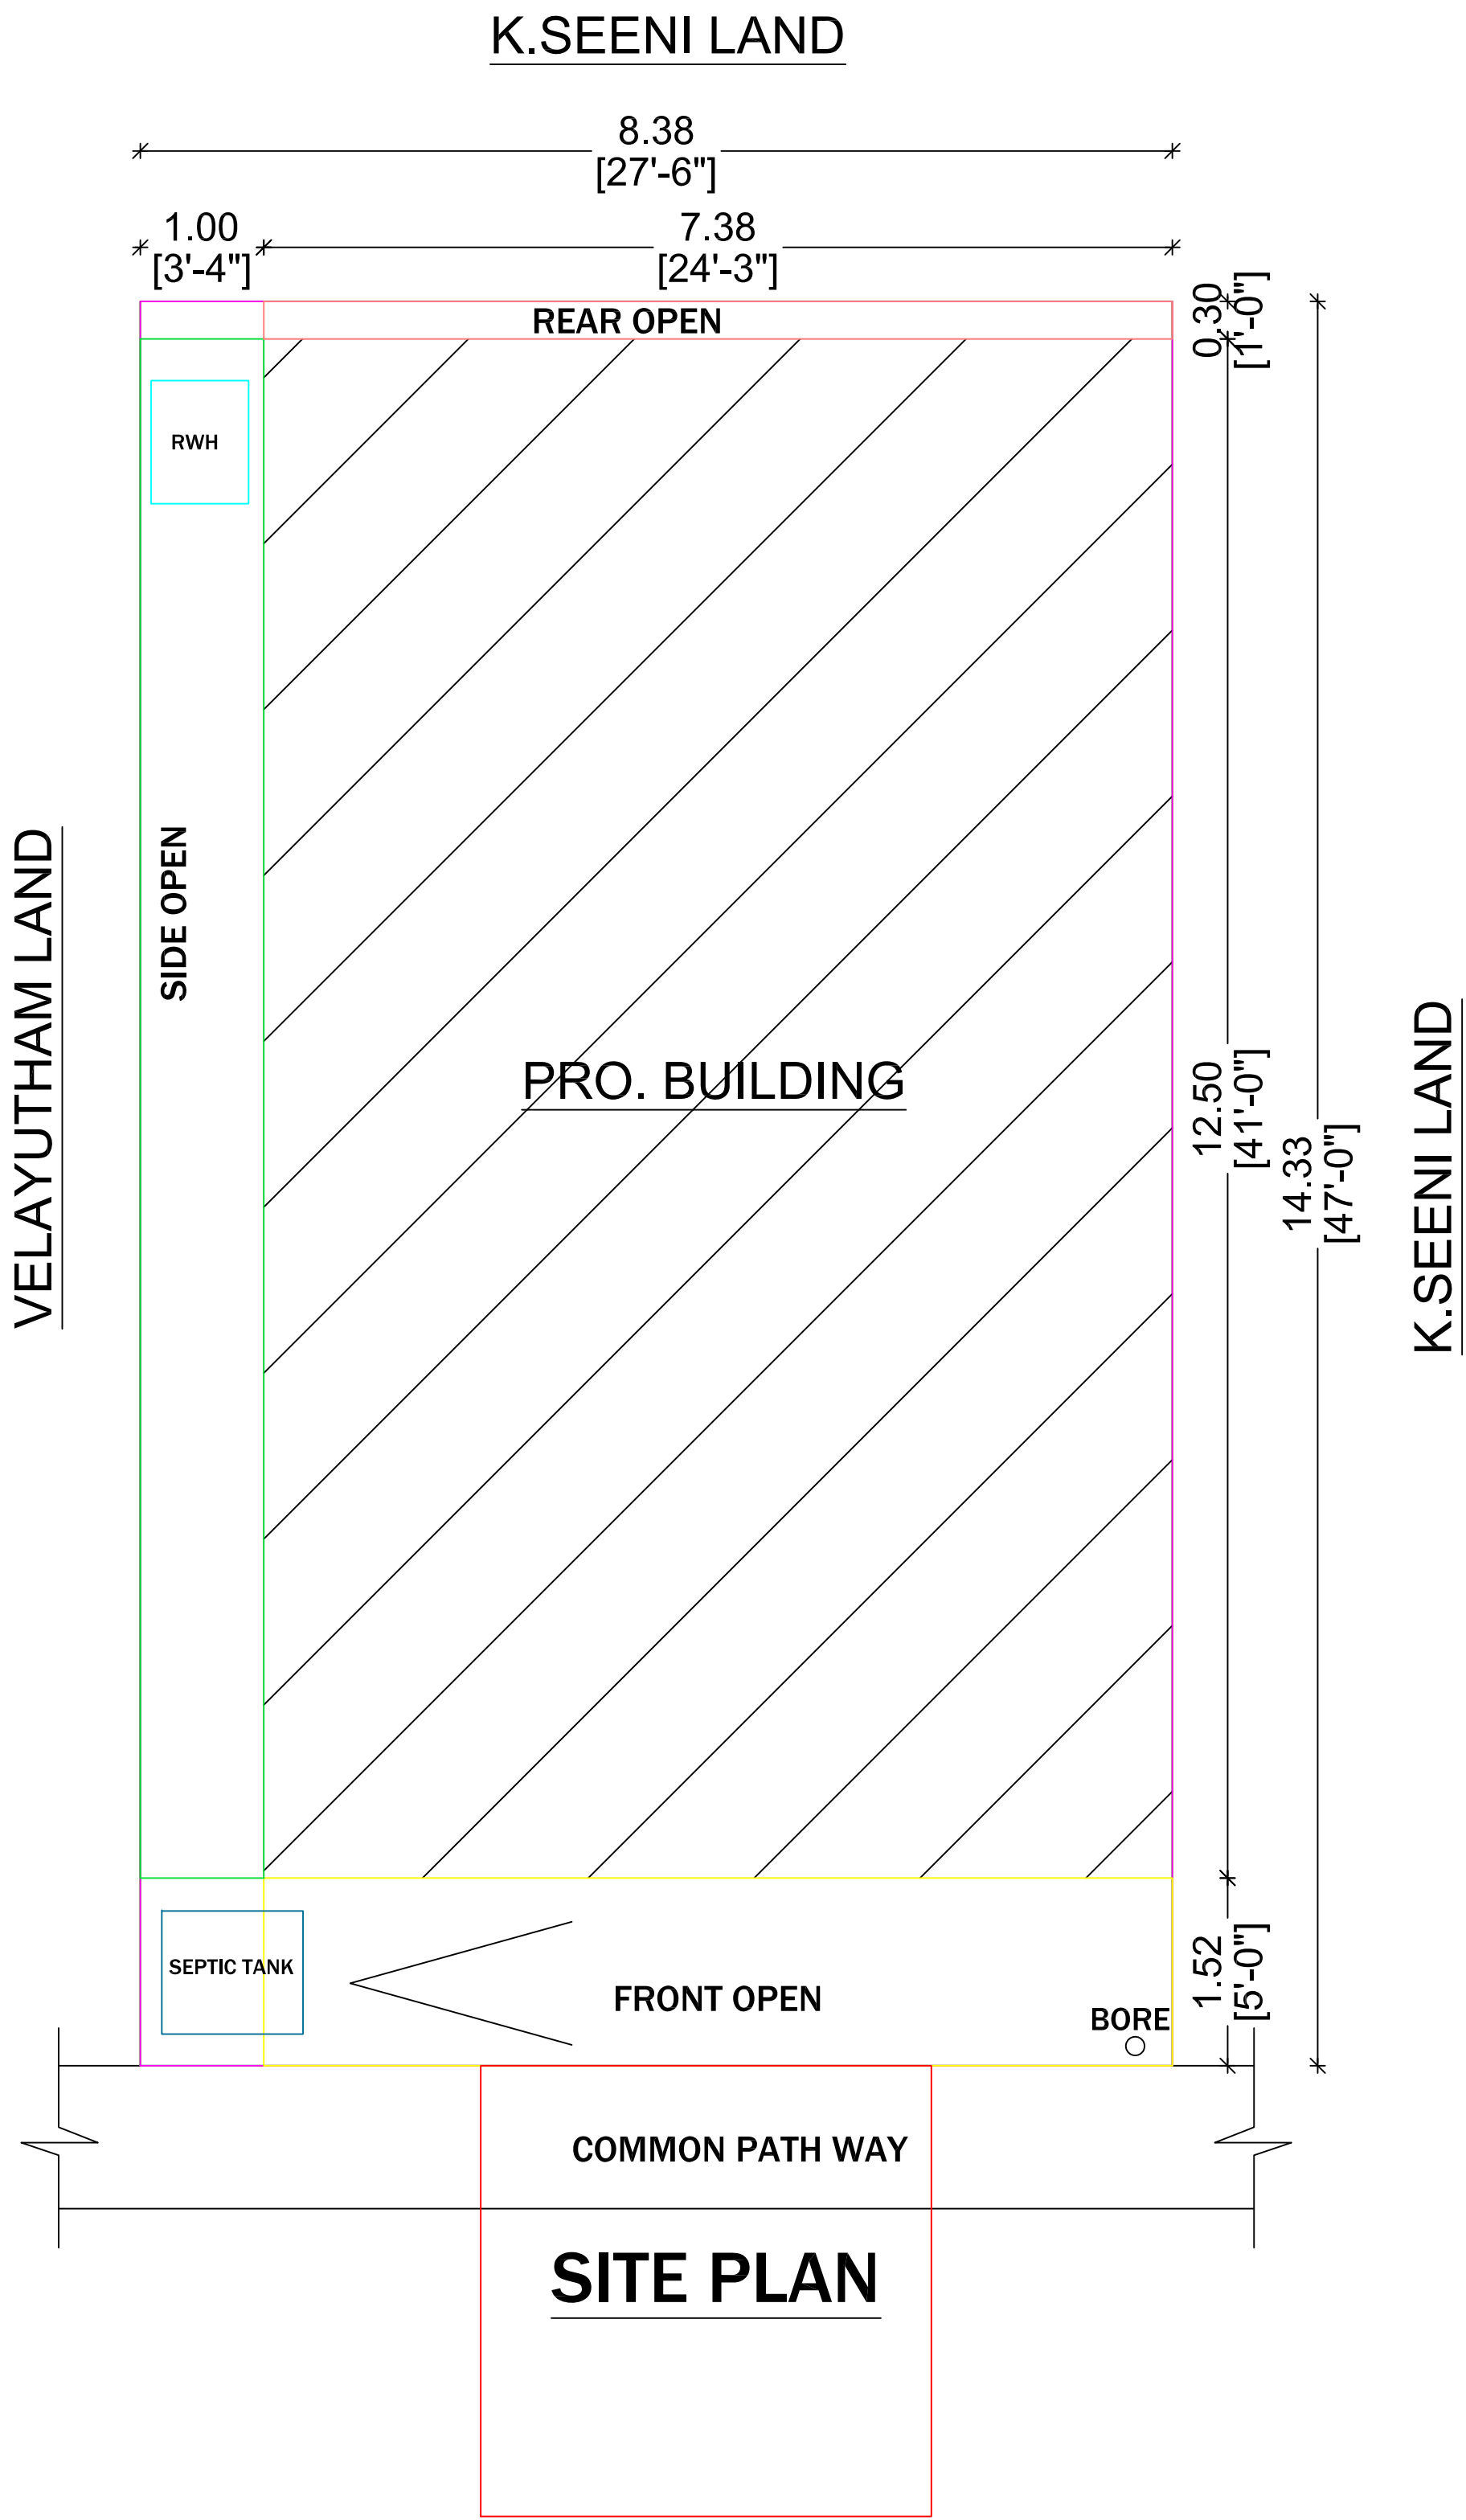

SITE PLAN

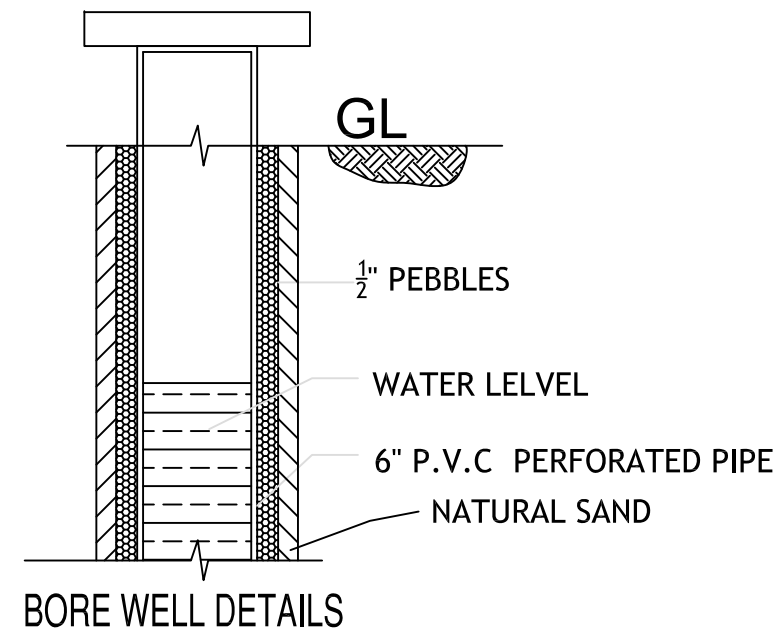

SIDE VIEW

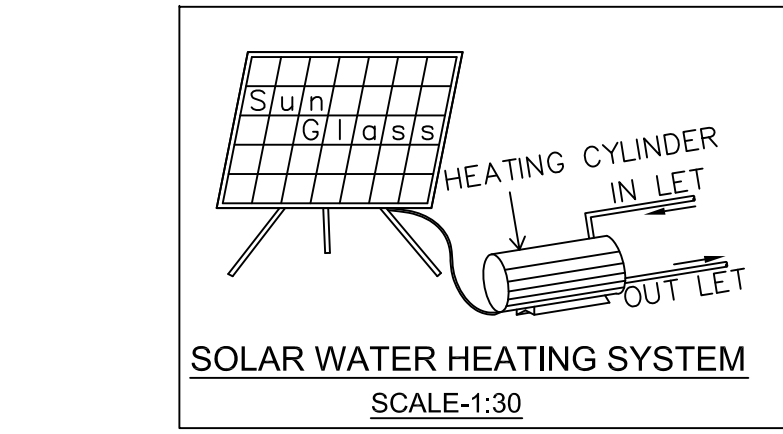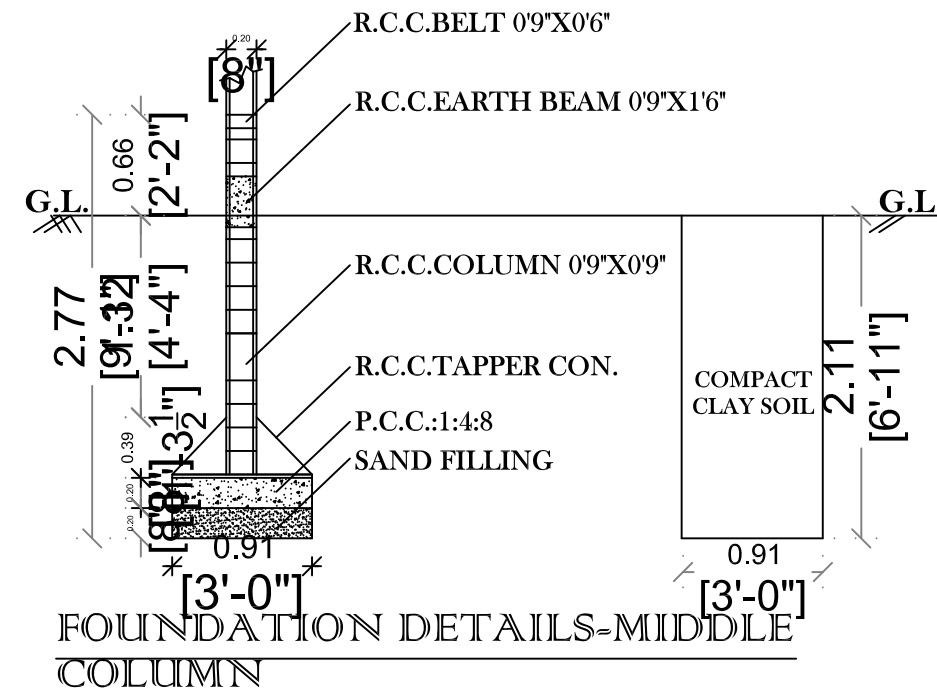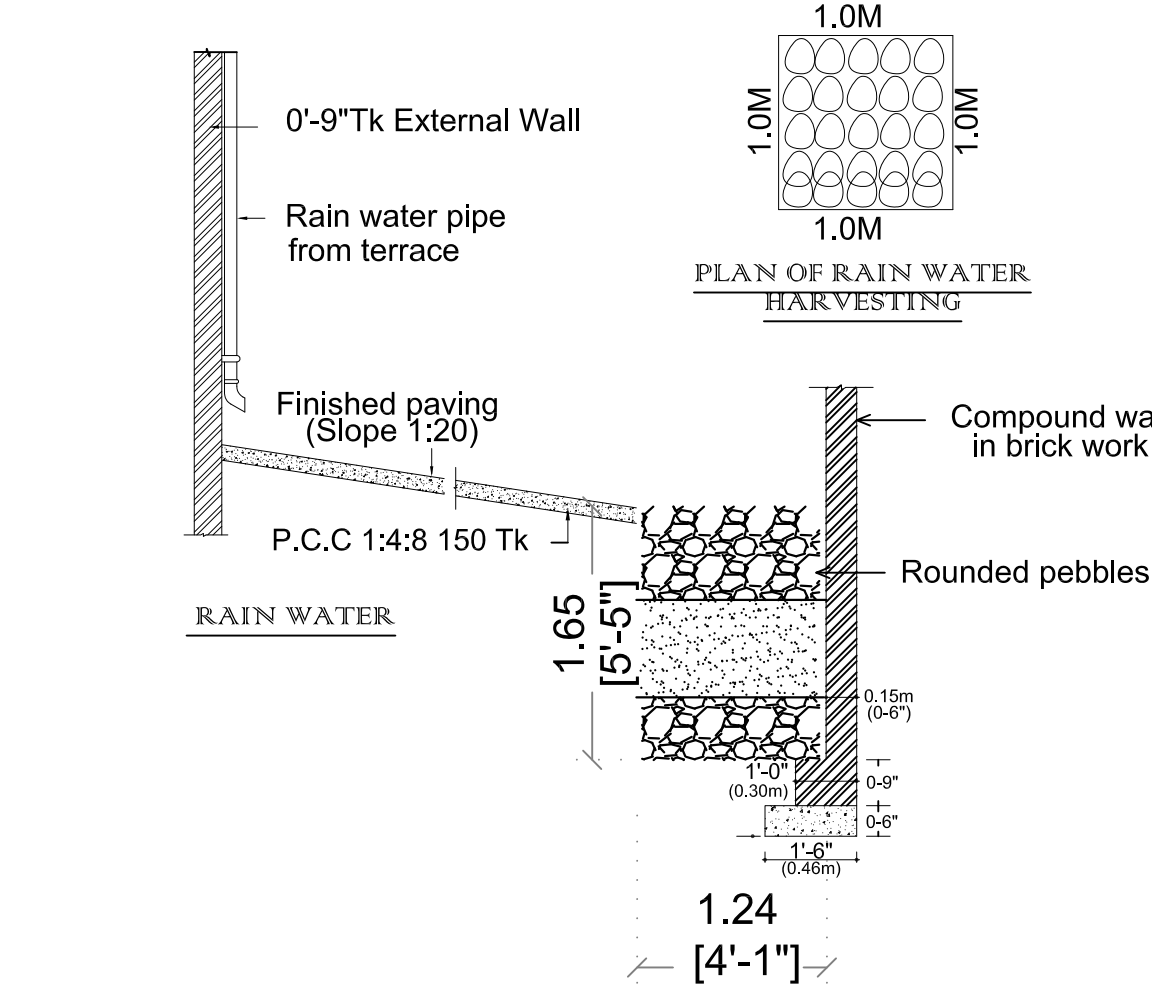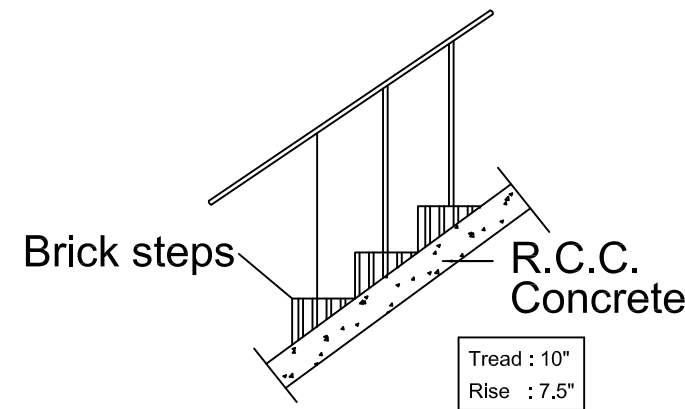

TOPO

AREA DETAILS

DESCRIPTION	FSI AREA		NON FSI AREA		TOTAL AREA	
	SFT	SQM	SFT	SQM	SFT	SQM
AREA OF THE SITE(DOCUMENT)					1292.50	120.08
AREA OF THE SITE(DRAWING)					1292.50	120.08
PRO.GROUND FLOOR	992.55	92.21	-	-	992.55	92.21
OPEN AREA	-	-	-	-	299.95	27.87
TOTAL AREA	992.55	92.21	-	-	992.55	92.21

NO OF CAR PARKING REQUIRED -0 NO'S	NO OF TWO WHEELER PARKING REQUIRED -1 NO'S
NO OF CAR PARKING PROVIDED -0 NO'S	NO OF TWO WHEELER PARKING PROVIDED -1 NO'S

F.S.I = $\frac{\text{TOTAL FSI AREA}}{\text{SITE EXTENT}} = \frac{92.21}{120.08} = 0.768 < 2.00$

SCALE : 1" = 8'0"

P. SHIVAPRAKASH

P. LAKSHMI

APPLICANT

ER. A.PALANIKUMAR.,B.E.,

MADURAI CORPORATION REGISTER ENGINEER
Reg. LBS No.: 115/LS/2024/00012
Reg. DTCP No.: 036/2020
337, NORTH MASI STREET, MADURAI-1.
erkumarconsulting@gmail.com
Ph:+91-9585757900.

ENGINEER