

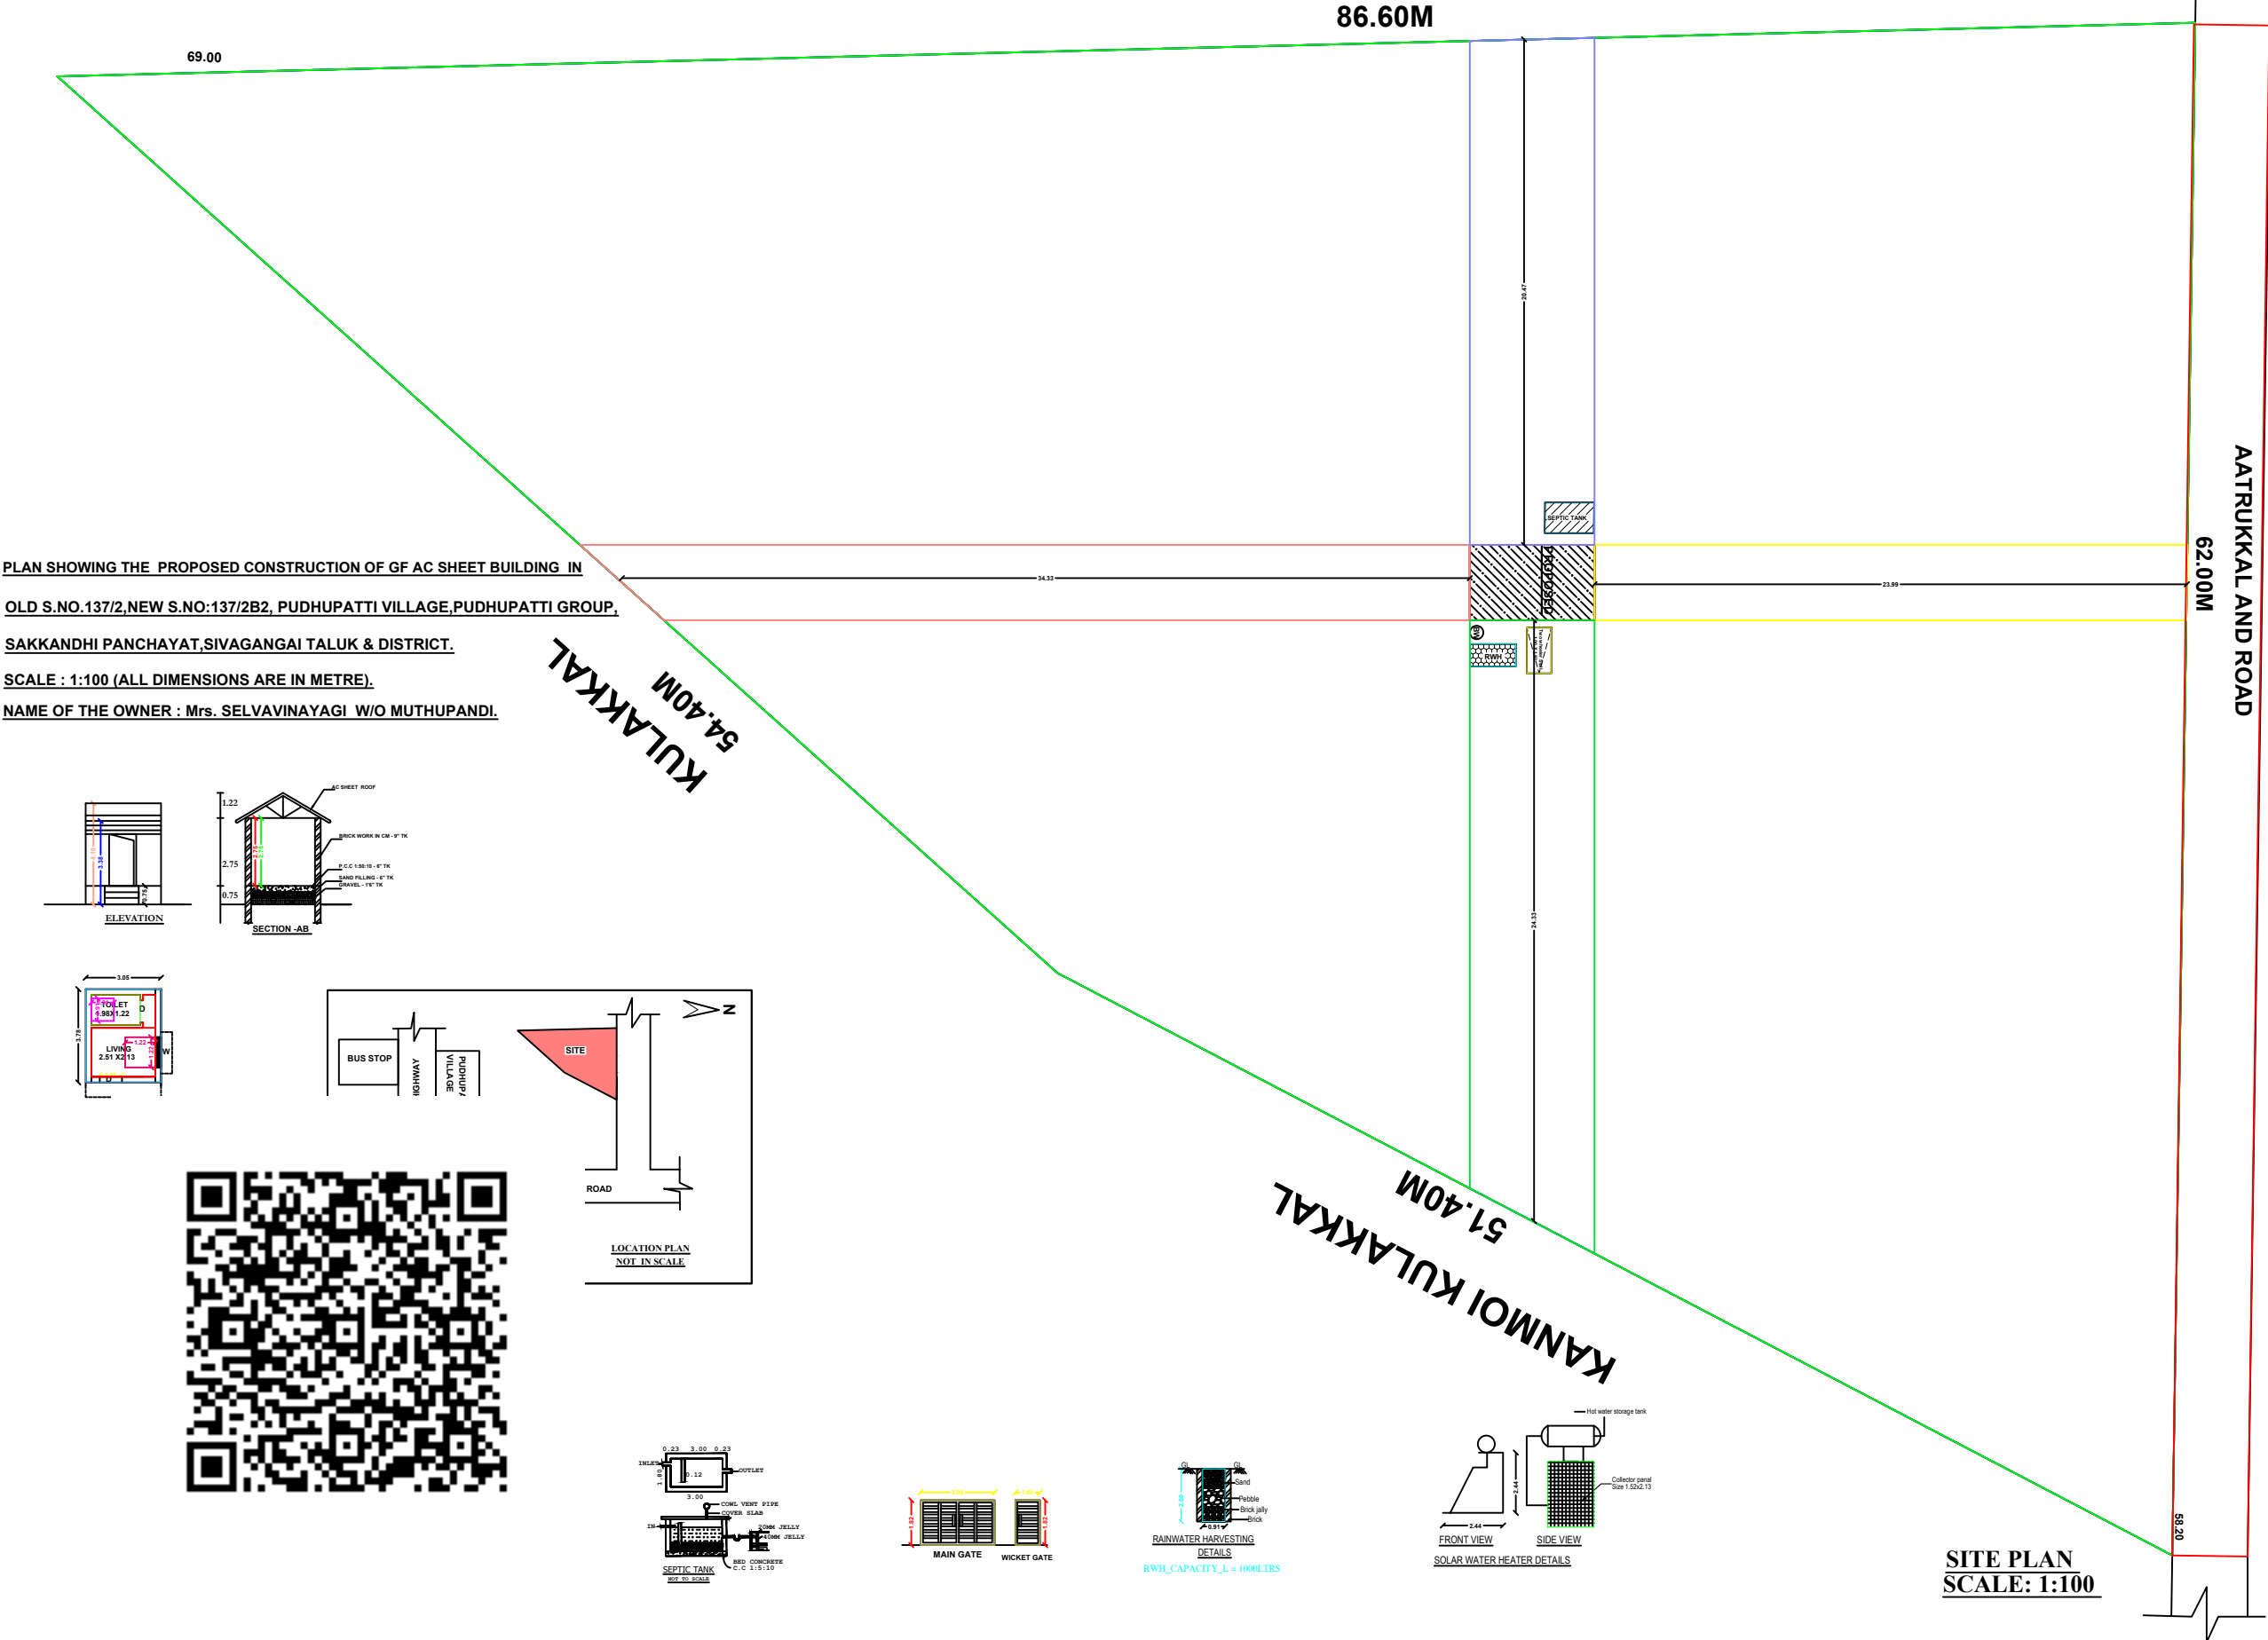
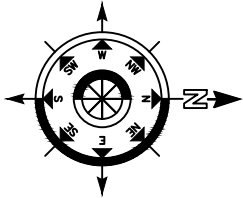
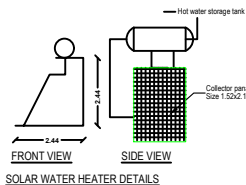
 
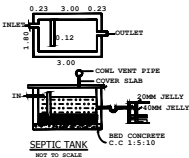


S.NO:137/2B1 V.VIGNESHWARI DRY LAND

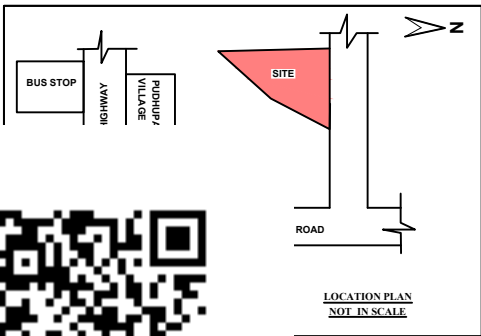

PLAN SHOWING THE PROPOSED CONSTRUCTION OF GF AC SHEET BUILDING IN
OLD S.NO.137/2,NEW S.NO:137/2B2, PUDHUPATTI VILLAGE,PUDHUPATTI GROUP,
SAKKANDHI PANCHAYAT,SIVAGANGAI TALUK & DISTRICT.
SCALE : 1:100 (ALL DIMENSIONS ARE IN METRE).
NAME OF THE OWNER : Mrs. SELVAVINAYAGI W/O MUTHUPANDI.

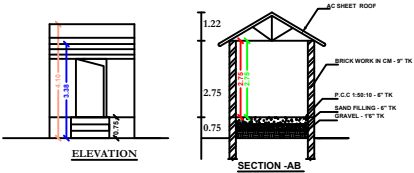

SITE PLAN
SCALE: 1:100

COLOR INDEX

PROPOSED BUILDING	
PROPOSED SITE	
SOLAR PANEL	
RAIN WATER HARVESTING	

CASE TYPE : NEW PROPOSAL

PLOT USE : RESIDENTIAL

DWELLING UNITS : --

AREA OF THE PLOT : 3075.58SQM

SCHEME/AREA:SITE SUBDIVISION LAND

LAYOUT APPROVAL NUMBER :-
DATE : --

JOINERY DETAILS	METRE
MD - CW DOOR	1.10 X 2.10
D - CW DOOR	0.90 X 2.10
W - CW WINDOW	1.22 X 1.22
V - VENTILATOR	0.90 X 0.60

AREA DETAILS	SFT	SQM
SITE AREA (As per doc)	33105.54	3075.58
SITE AREA (As per patta)	33098.38	3074.90
PRO BUILD GF	124.00	11.52
OPEN AREA	32981.54	3063.00

APPLICANT :Mrs.SELVAVINAYAGI.

Mr.MP.SIVAGANESH
B.E(CIVIL),MBA,A.M.I.E,A.I.V.,
CHARTERED ENGINEER & APPROVED VALUER
ENG GRADE-II -DTCP & III-SVG MUNICIPALITY
REG NO:RE.II/SVG.23/24,REG NO:112/LS/2023/00008
OPP TO RDO OFFICE,NEAR LIC,SIVAGANGAI -630561
PH:8056696469,8610090089.
ENGINEER