


DETAILED PLAN SHOWING THE PROPOSED CONSTRUCTION OF GROUND FLOOR RESIDENTIAL BUILDING PLOT NO : 39 PART

SURVEY NO : 119 / 29A2 , PATTa NO : 1751 , NEDODAI VILLAGE ,K.M.K NAGAR,URUTHIKOTTAI PANCHAYAT,

DEVAKOTTAI TALUK ,SIVAGANGAI DISTRICT.


NAME OF THE OWNER : THIRU.M.MURUGESAN S/O MANI

SCALE : 1:100

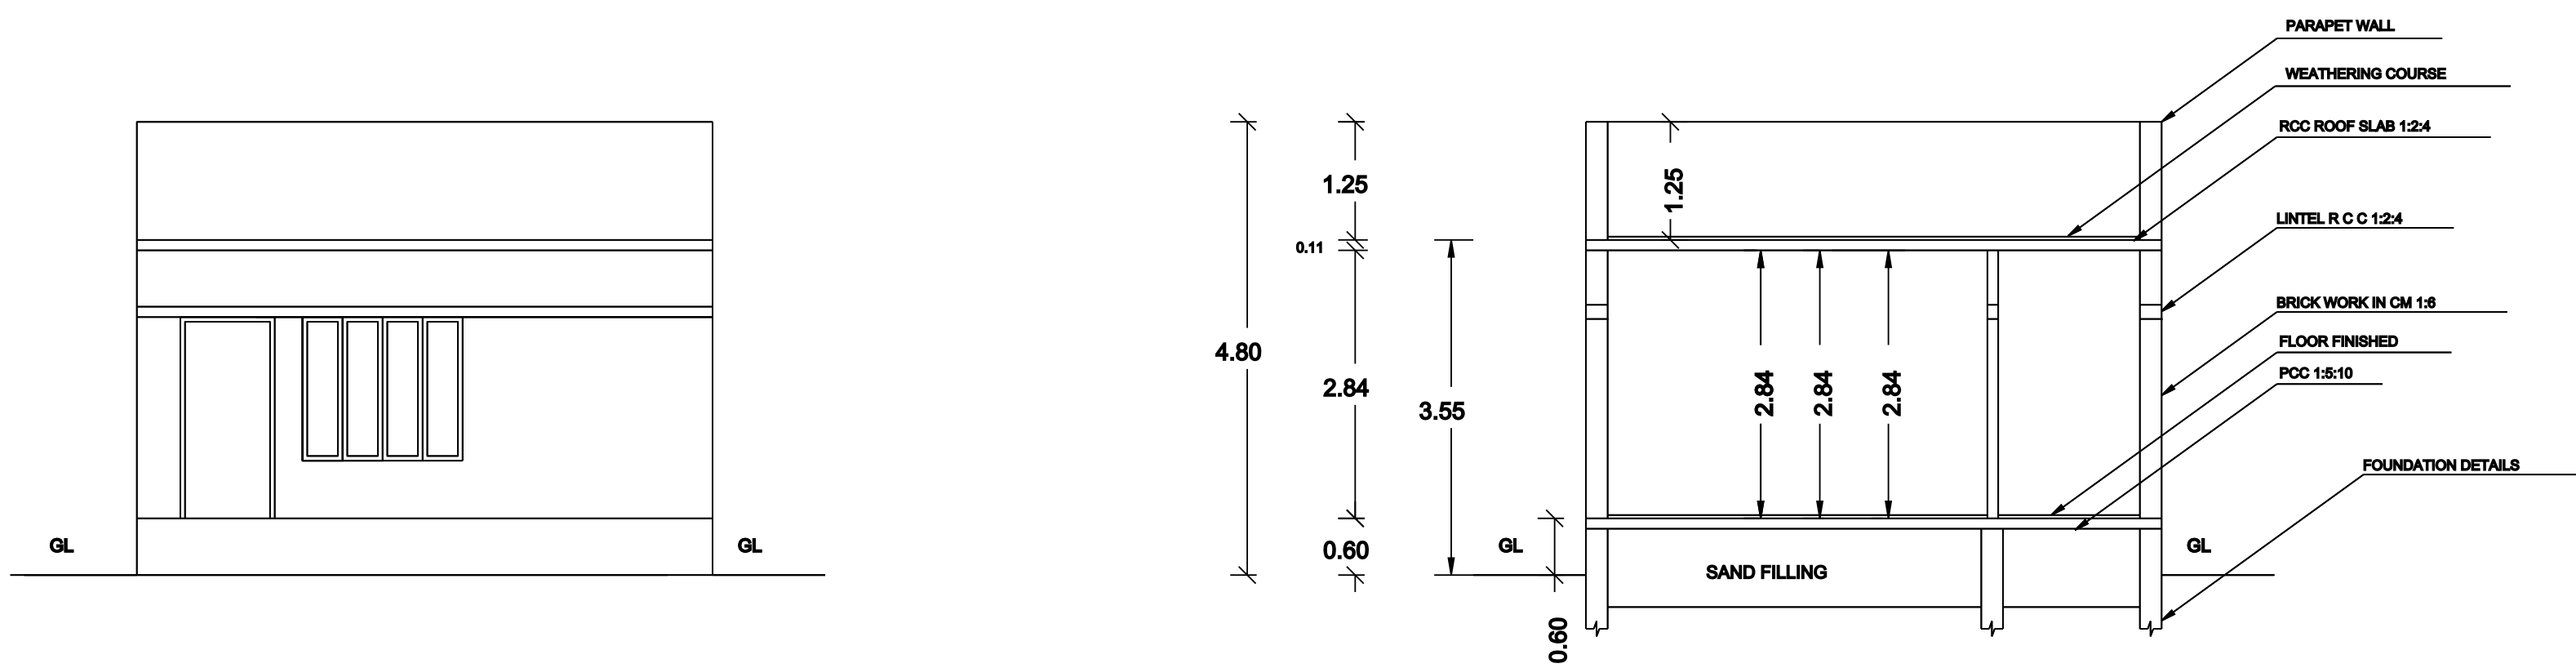


FRONT ELEVATION

SECTION ON "A B"

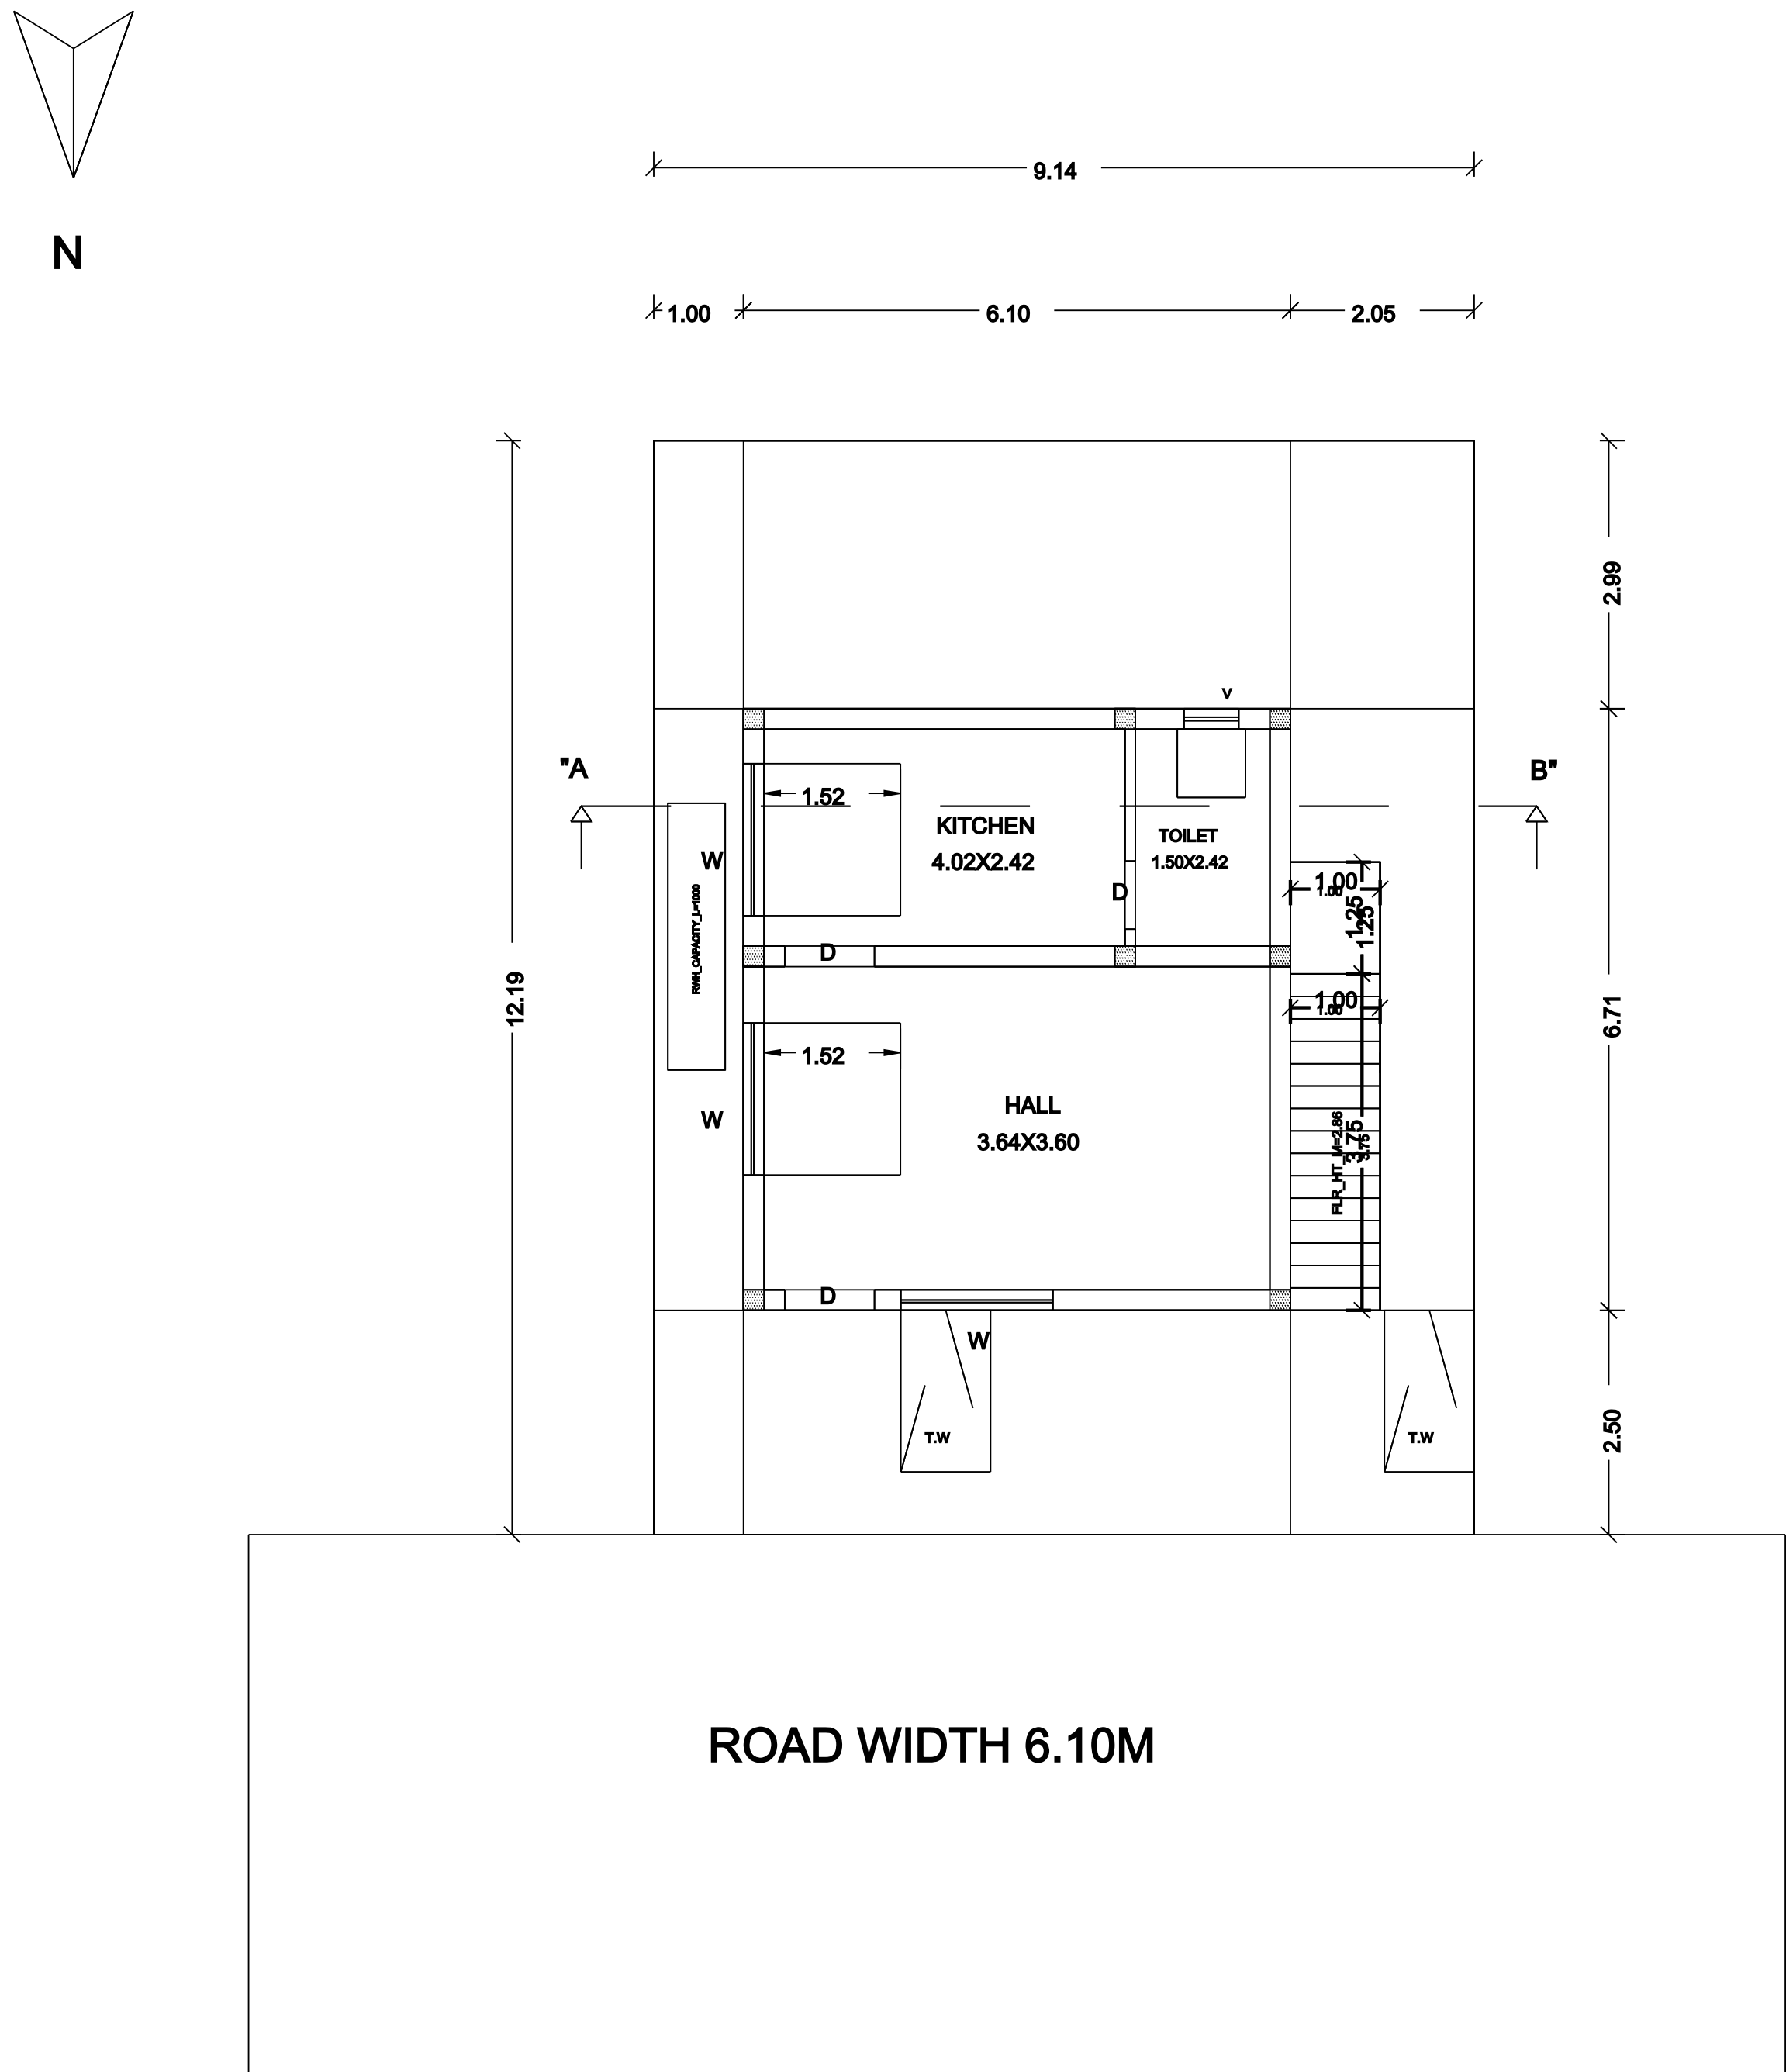

PRO. GROUND FLOOR PLAN

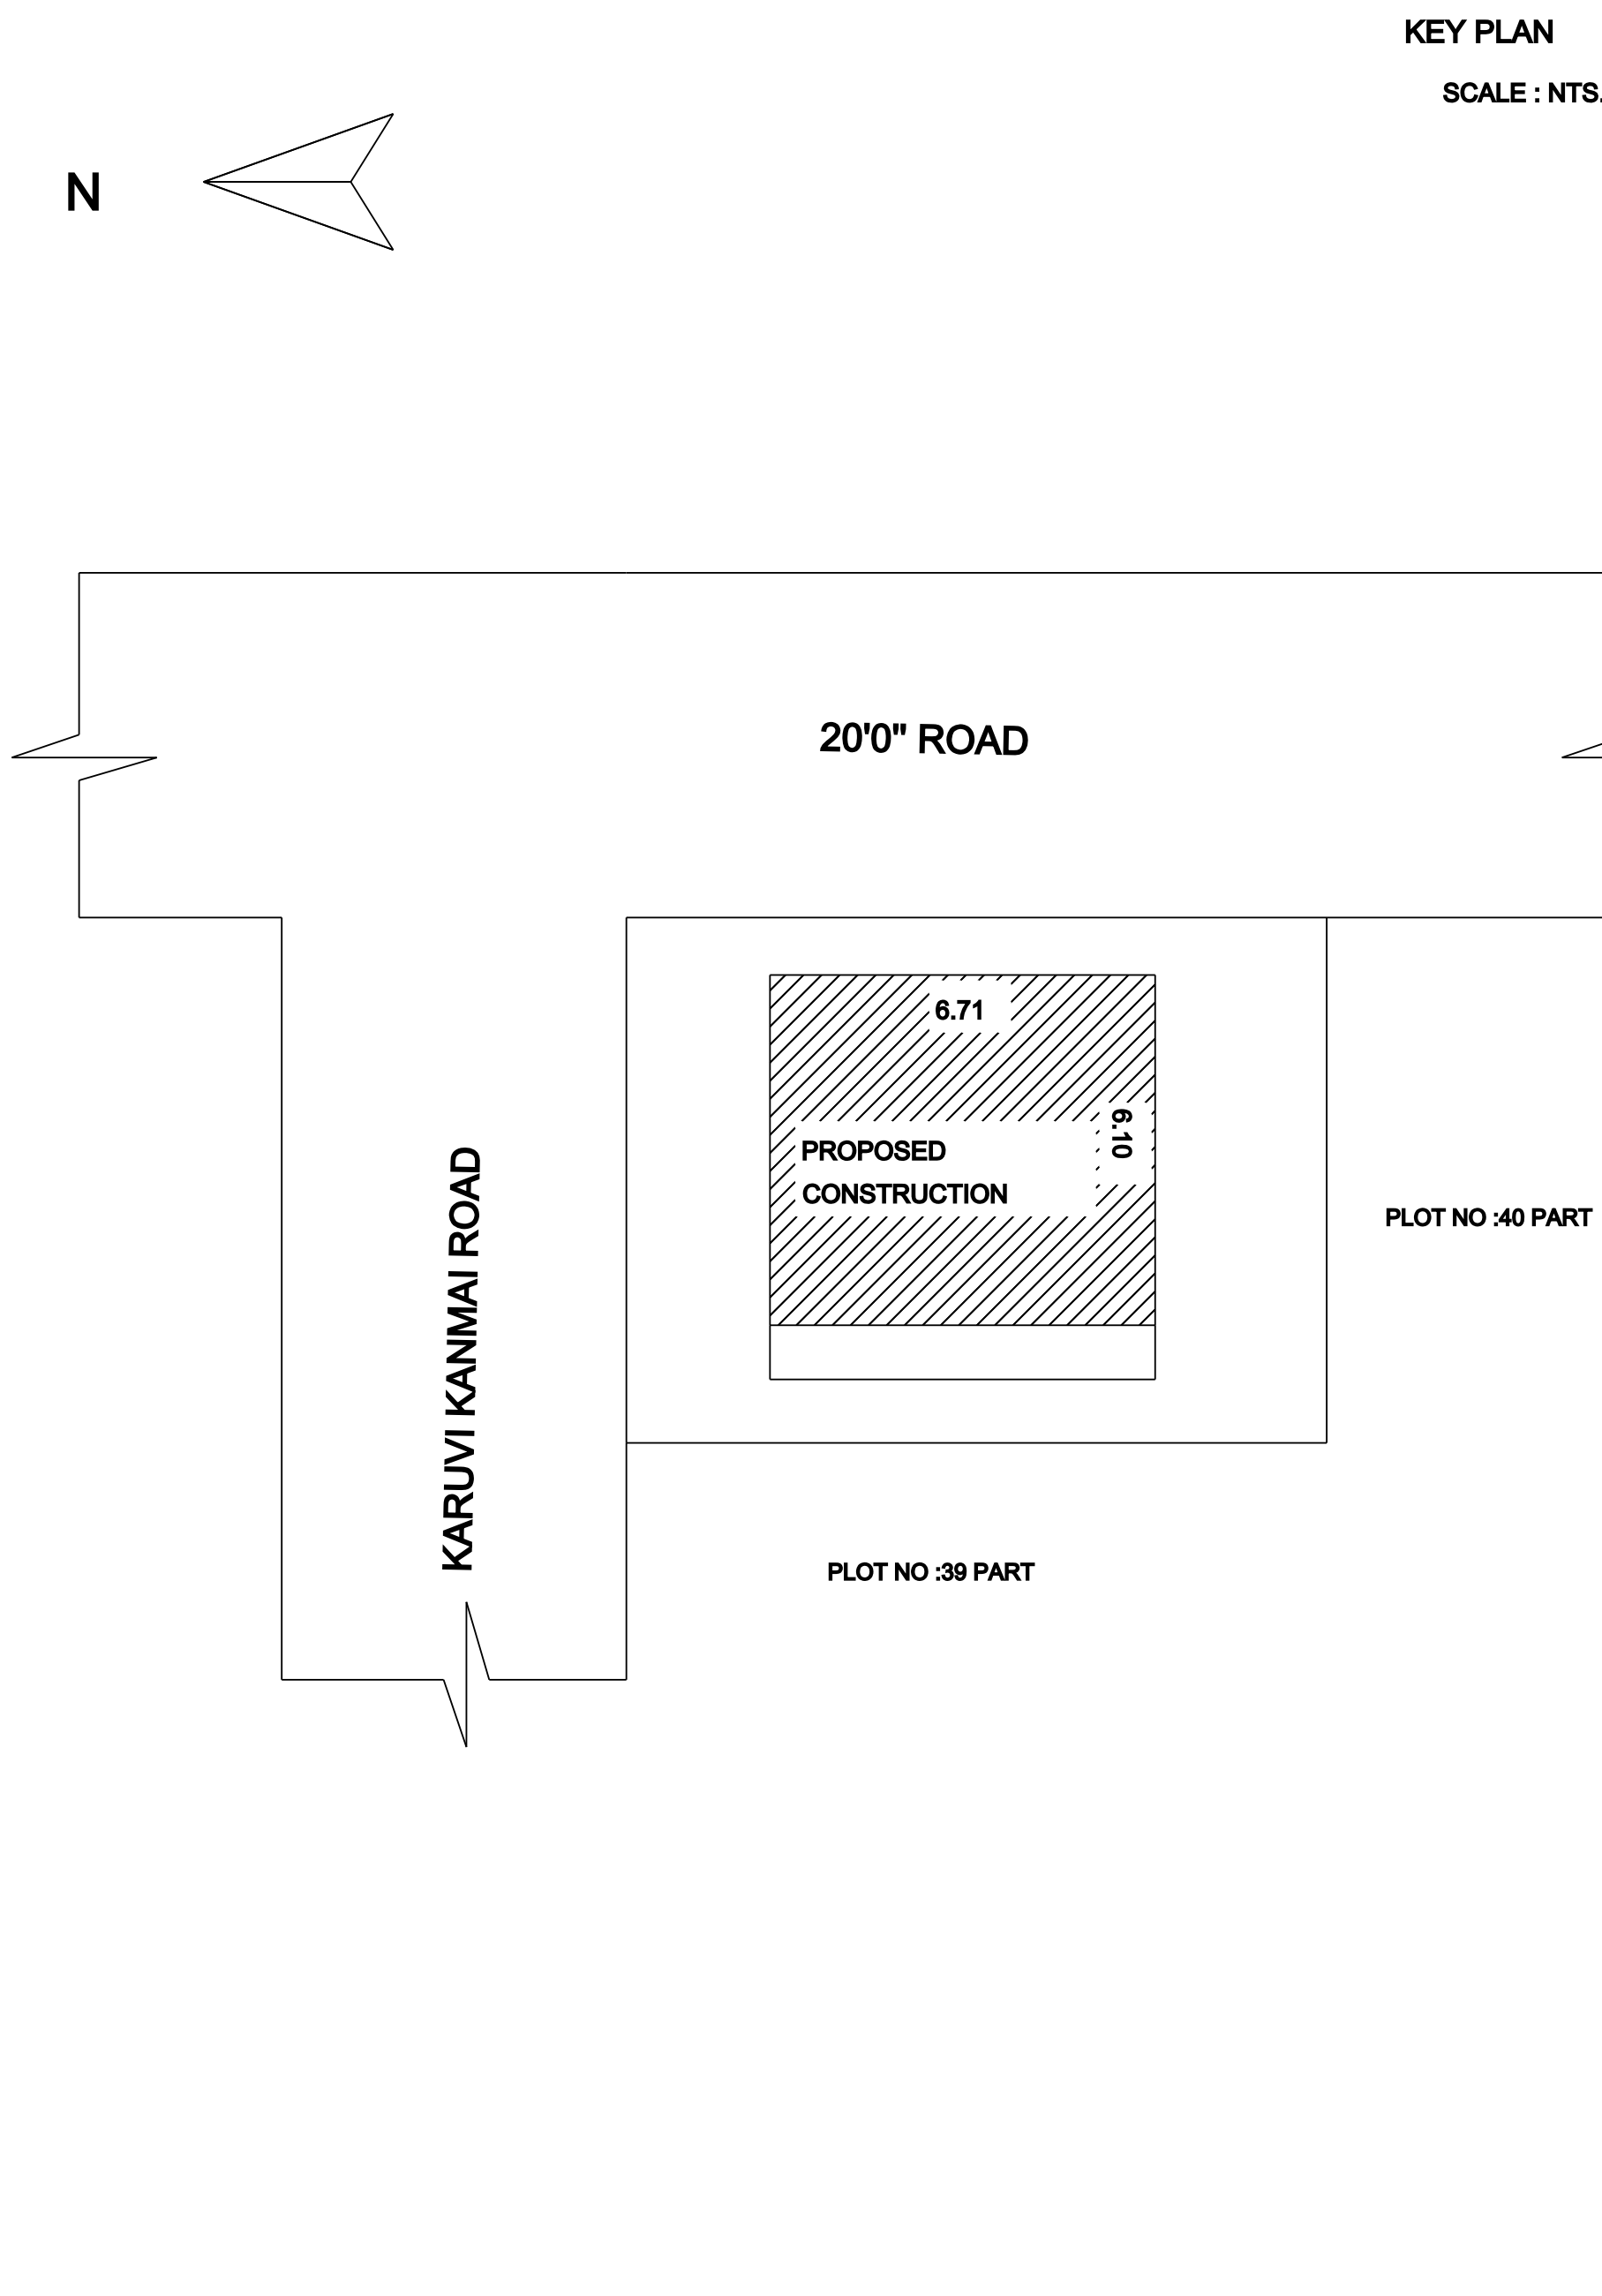

SPECIFICATIONS:

1. R.C.C FOOTINGS FOR FOUNDATION IN M20 MIX
2. R.C.C. COLUMNS IN M20 MIX
3. R.C.C. ROOF SLAB AND BEAMS IN M20 MIX
4. 9" BRICK WORK IN C.M 1:5 IN SUPER STRUCTURE
5. COUNTRY WOOD DOORS WITH FLUSH SHUTTERS
6. COUNTRY WOOD GLAZED WINDOWS
7. INTERNAL PLASTERING IN C.M 1:4
8. EXTERNAL PLASTERING IN CM 1:5
9. WEATHERING COURSE IN BRICK JELLY LIME CONCRETE 1:3 MIX
10. WEATHERING TILES IN 9"x9" BURNT CLAY TILES IN LAID IN:1:3 MIX

AREA STATEMENT		SQ.FT	SQ.MT
PLOT AREA	(AS PER DOCUMENT)	1199.96	111.48
PLOT AREA	(AS PER PATTa)	1199.96	111.48
PLOT AREA	(AS PER SITE)	1199.96	111.48
PRO. GROUND FLOOR AREA		440.02	40.88
OPEN SPACE GROUND FLOOR		759.94	70.60
FSI AREA		0.36	


PLOT COVERAGE : 36.67%
FLOOR SPACE INDEX : 0.36

JOINERY DETAILS:		
DESCRIPTION		IN METER
MD	MAIN DOOR	1.22X2.13
D	DOOR	1.00X2.13
D1	TOILET DOOR	0.91X2.13
W	WINDOW	1.22X1.22
W1	WINDOW	1.52X1.52
V	VENTILATOR	0.91X0.61

COLOUR INDEX	
PROPOSED BUILDING	
EXISTING ROAD	
BOUNDARY LINE	
DEMOLITION	

REGISTERED ENGINEER.

OFFICE USE

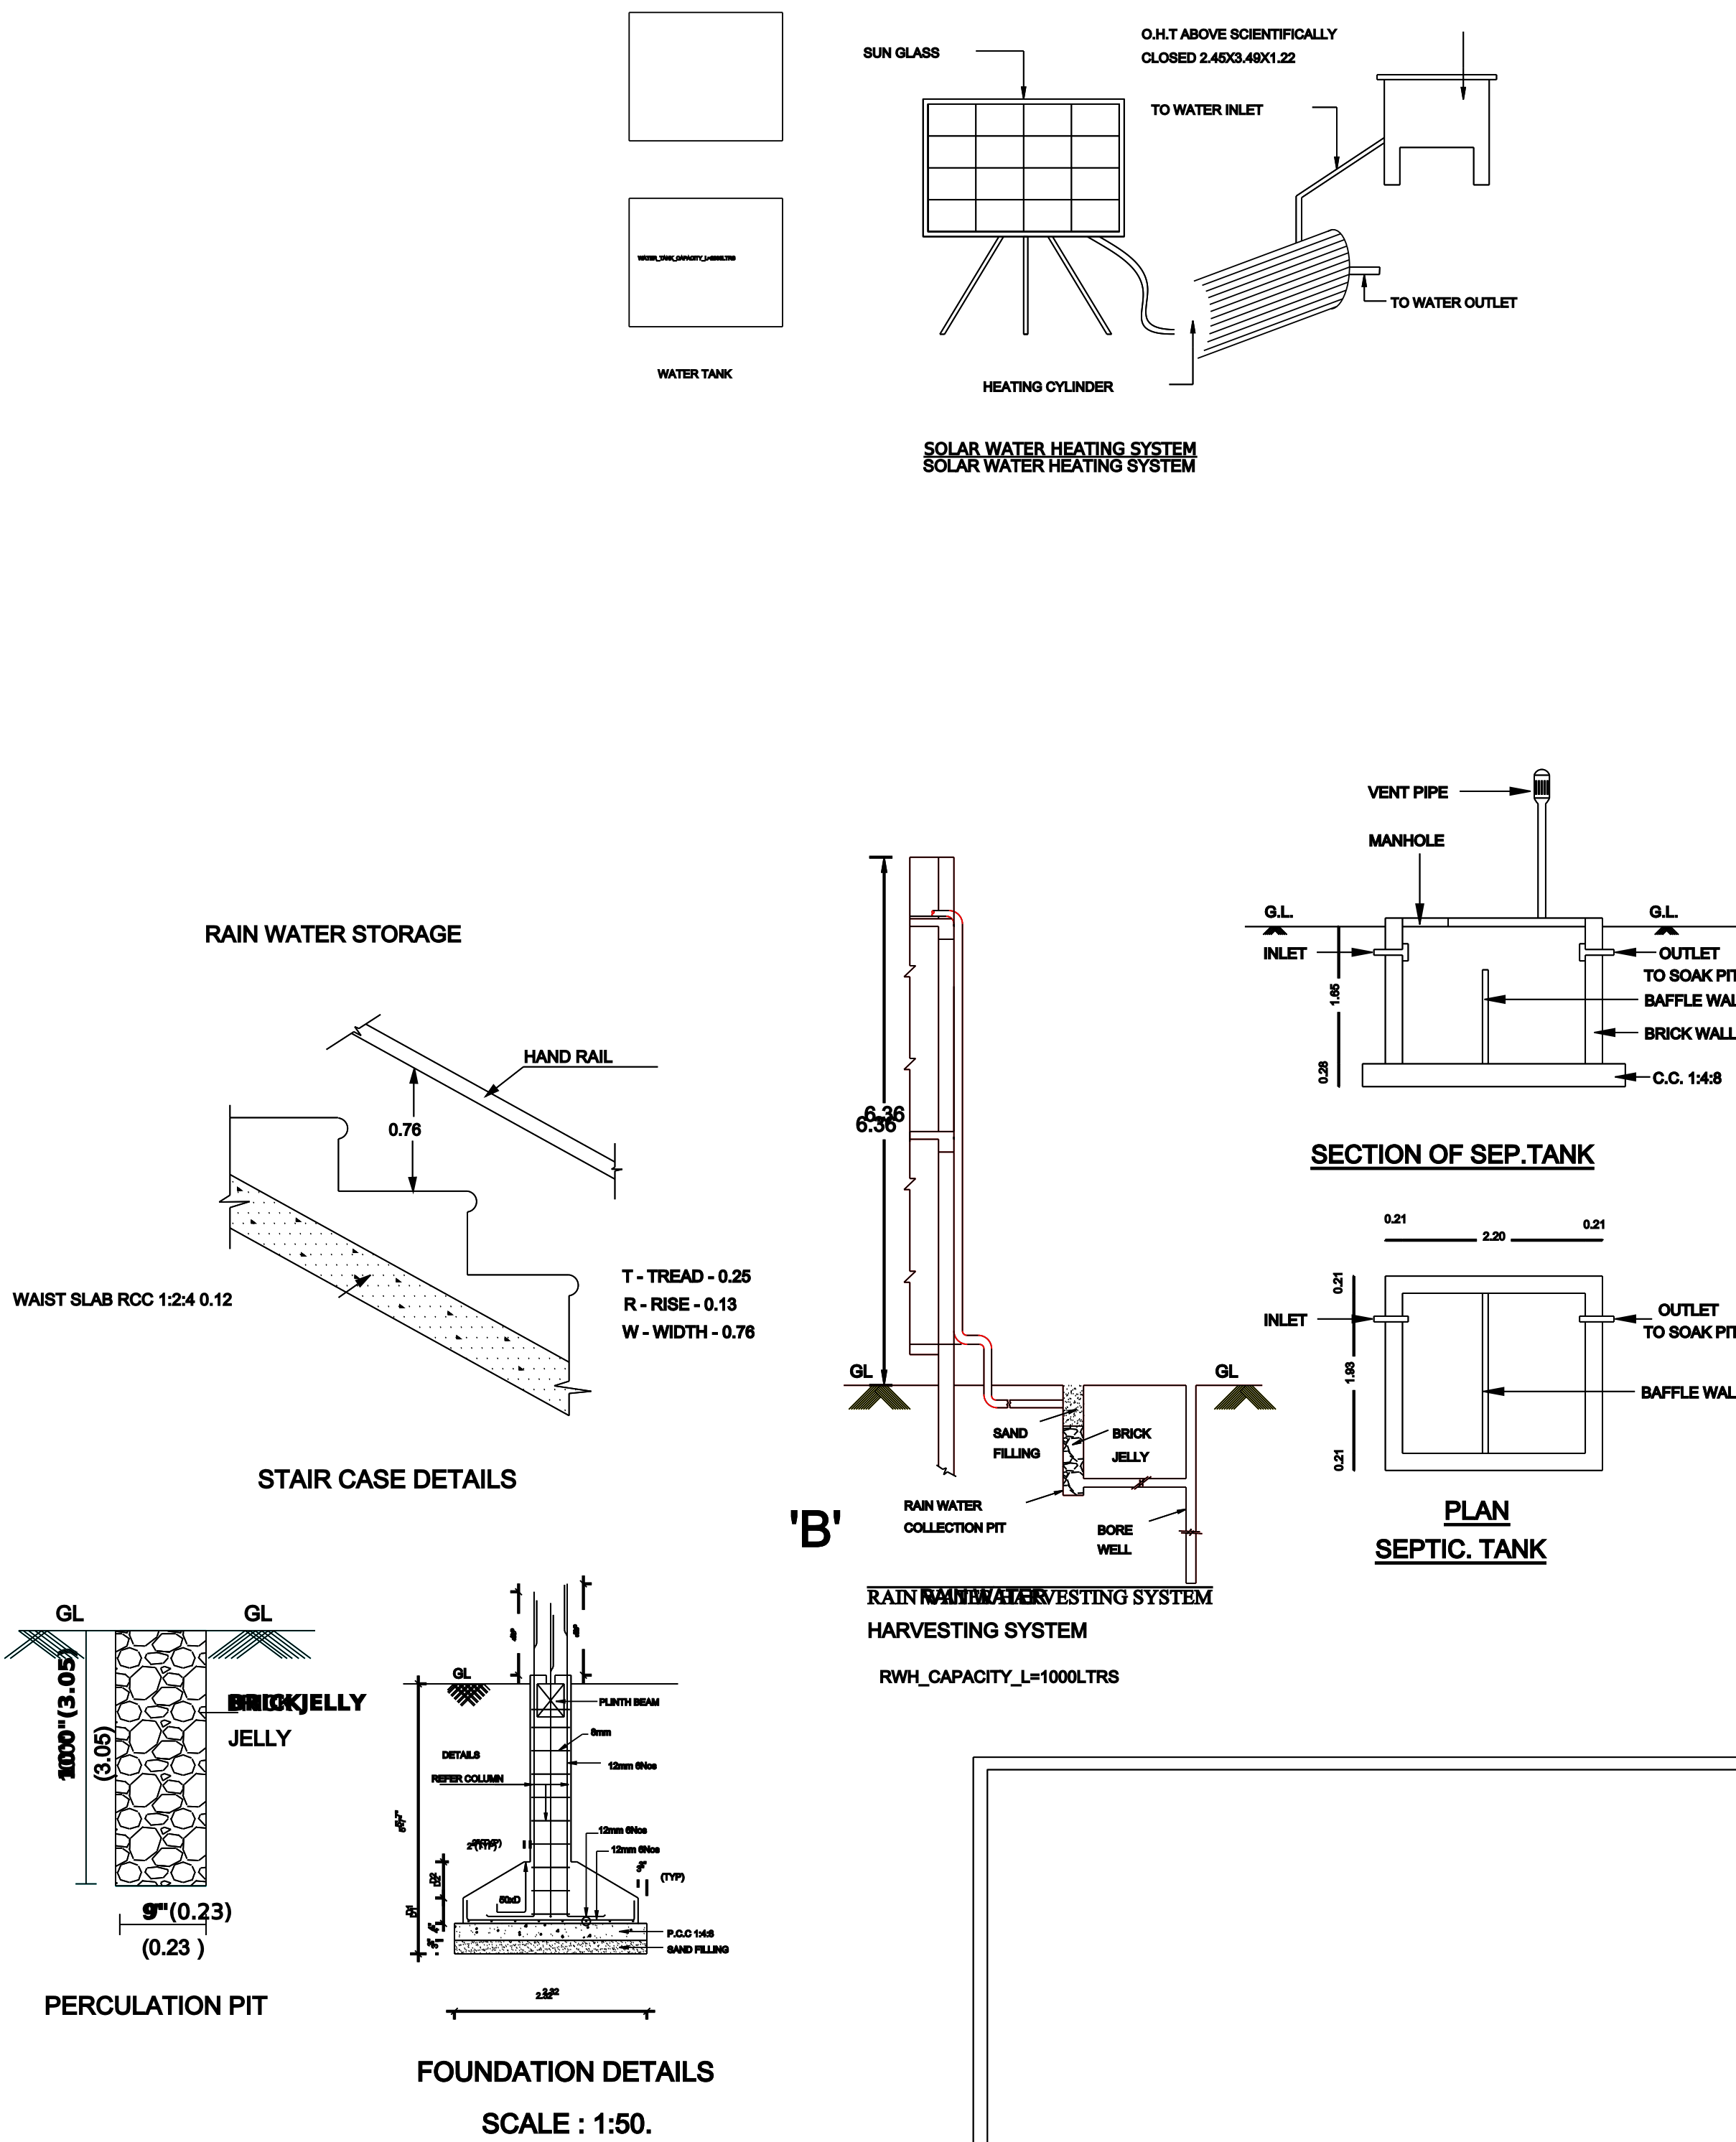

OWNER/ POWER AGENT