



PLAN SHOWING THE PROPOSED GROUND FLOOR CONSTRUCTION OF THE A.C ROOF RESIDENTIAL BUILDING OF BEARING IN S.NO:35/7, KALANGATHANKOTTAI VILLAGE,KALANGATHANKOTTAI PANCHAYAT & GROUP,ILAYANGUDI TALUK & SIVAGANGAI DISTRICT.



APPLICANT NAME : Mrs.SANMUGAVALLI W/O RAMAN.

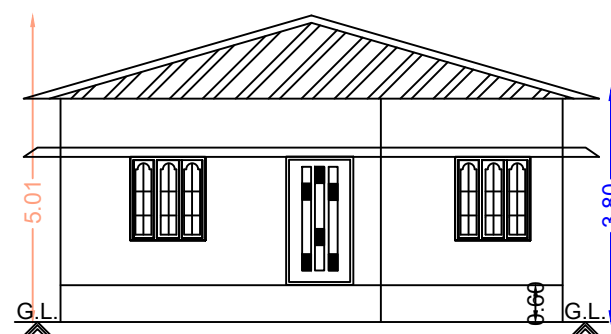


Front Elevation

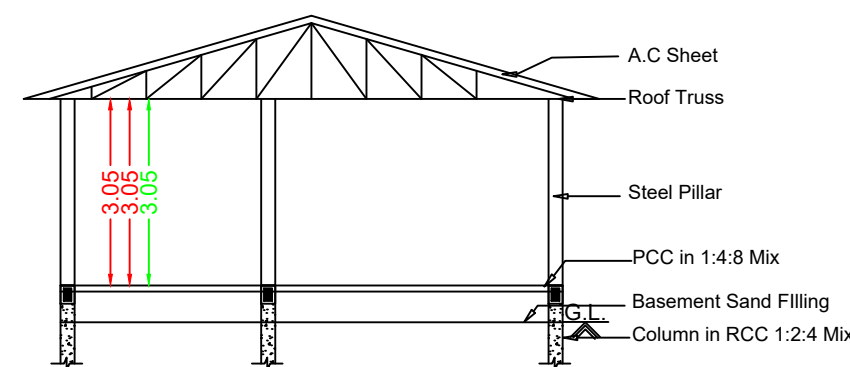


Section RR

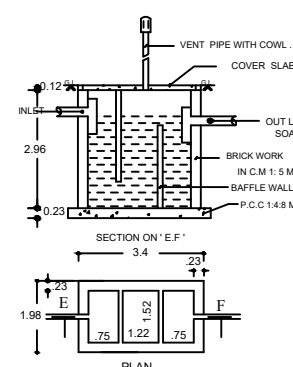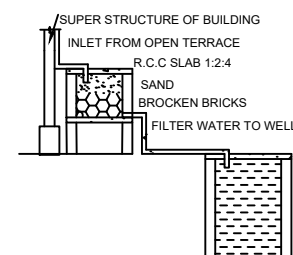


SEPTIC TANK DETAILS
(NOT TO SCALE)

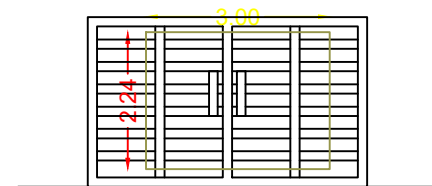


MAIN GATE

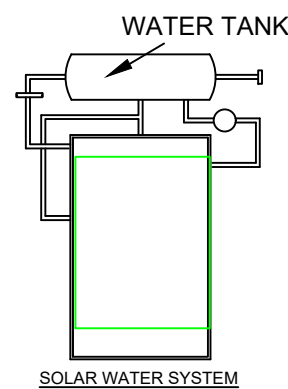


SOLAR WATER SYSTEM

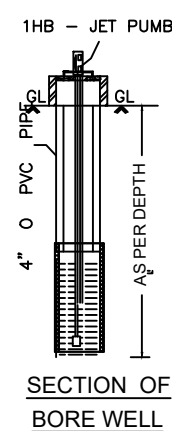


SECTION OF BORE WELL

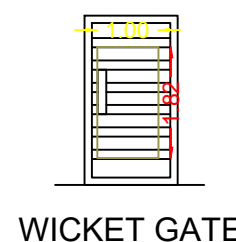

WICKET GATE

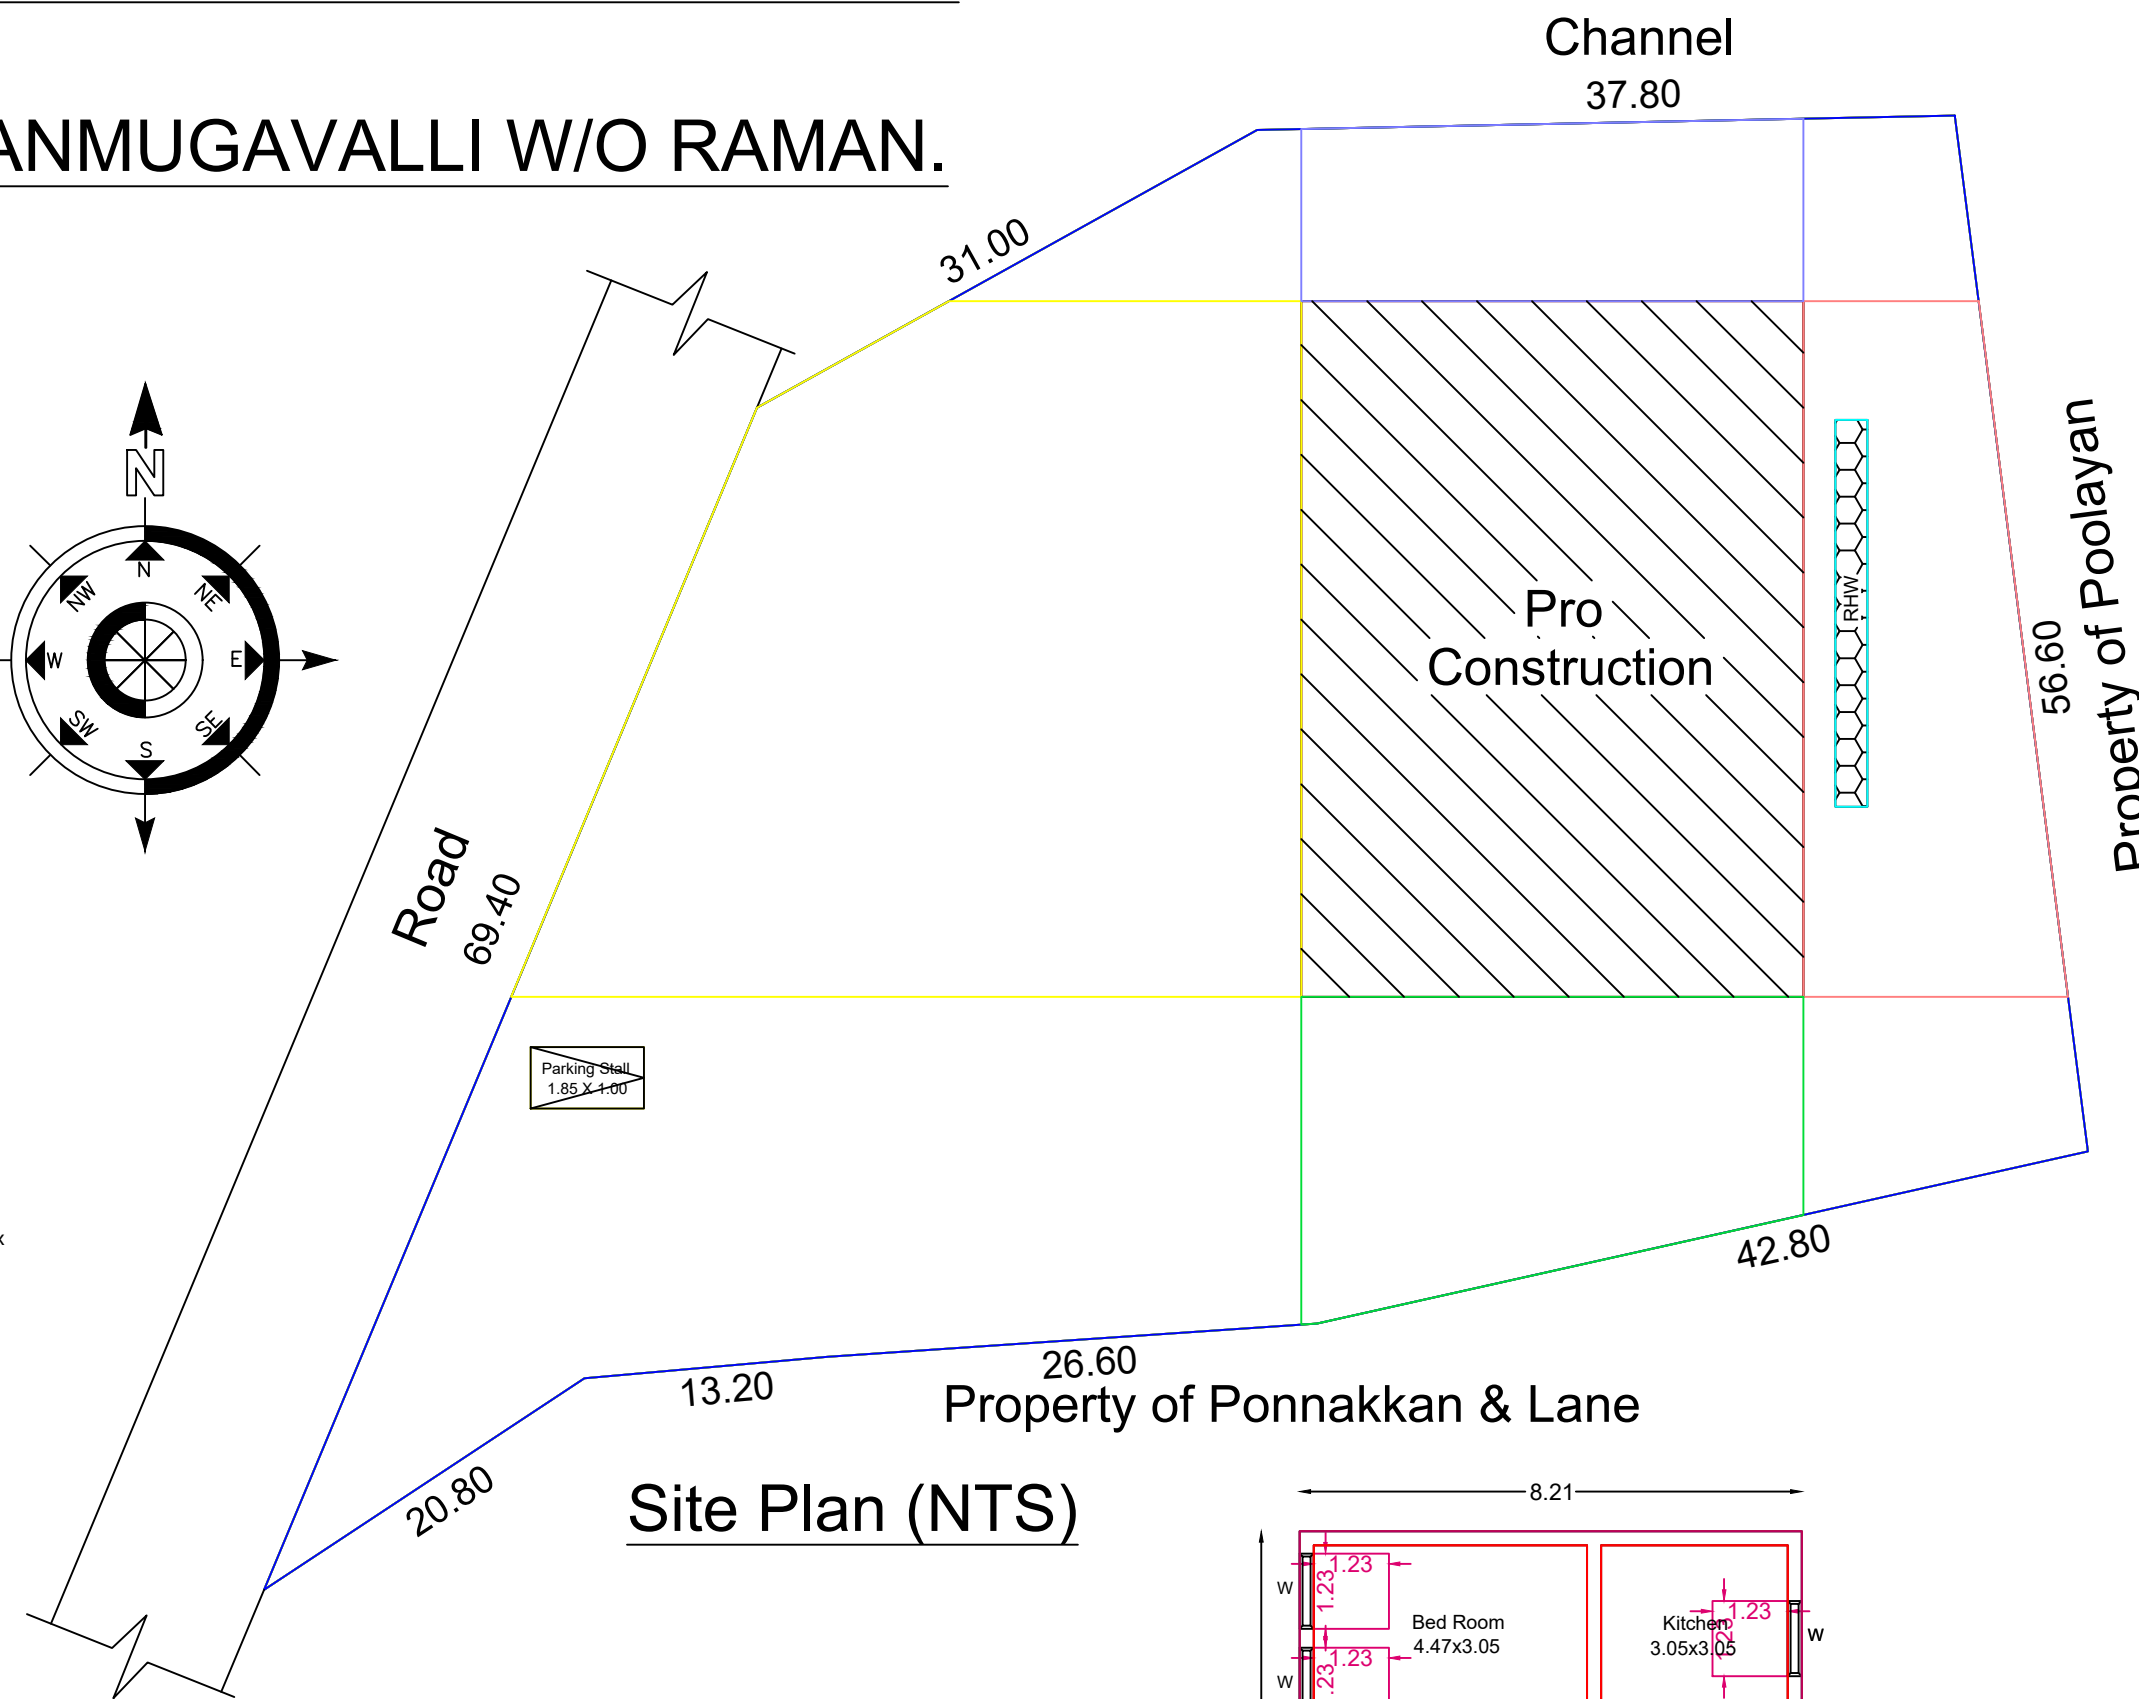


Site Plan (NTS)

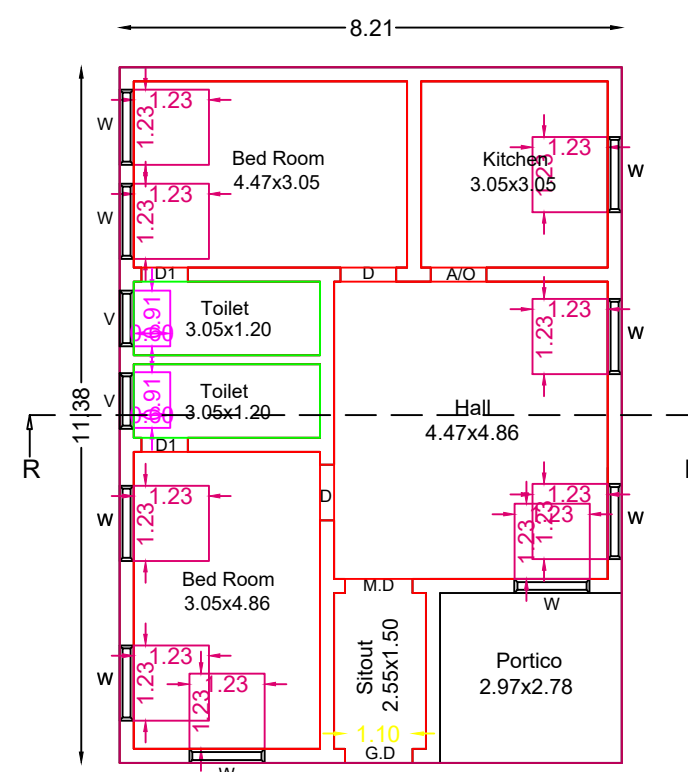

Pro.Ground Floor Plan

Topo Plan

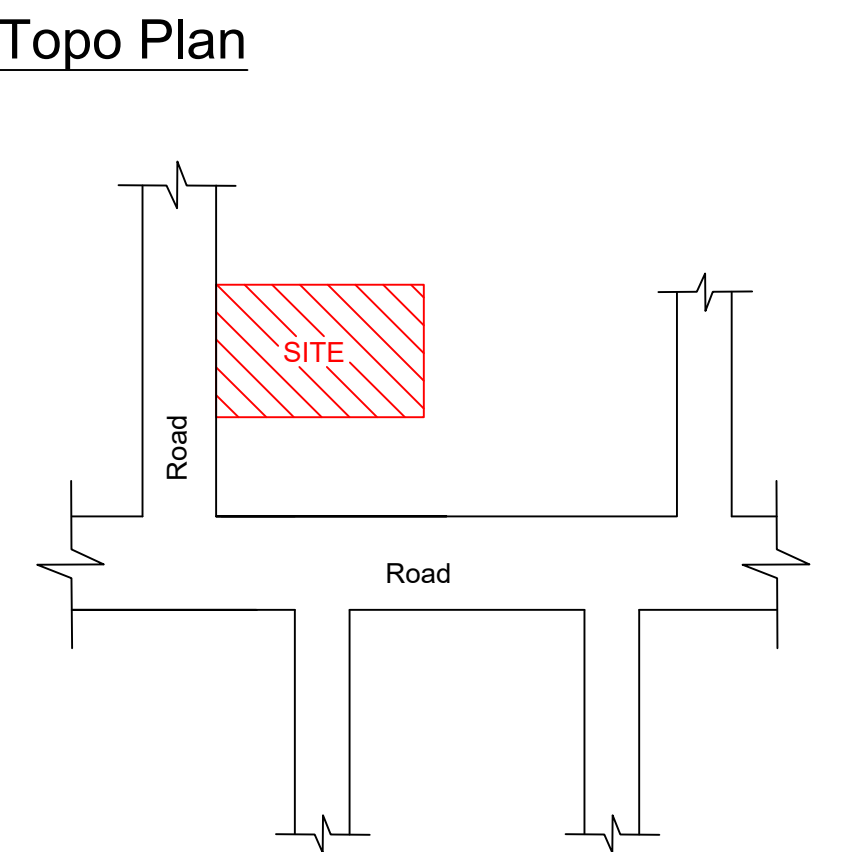

LEGEND	FEET	METRE
MD/DD DOOR	3'3"X7'0"	1.02X2.13
D DOOR	3'0"X7'0"	0.91X2.13
D1 DOOR	2'6"X7'0"	0.76X2.13
W WINDOW	4'0"X4'6"	1.22X1.37
V VENTILATOR	3'0"X2'6"	0.91X0.76

(Scale 1:100)	AREA DETAILS	
	In Sq.Ft	In Sq.Mt
Total Area (As Per Document)	52205.40	4850.00

Pro.Ground Floor	1005.68	93.43
Open Space	51199.72	4756.57

APPLICANT

Handwritten signature of Mrs. Sanmugavalli W/O Raman

Mrs.SANMUGAVALLI W/O RAMAN.

REGISTERED ENGINEER

Handwritten signature of M. Latchiyaventhana

Er.M.LATCHIYAVENTHAN,B.E.,
Licensed Building Engineer
Opp Bus Stand
Salaigramam,Ilayangudi
Sivagangai-630710.