


PLAN SHOWING THE PROPOSED ADDITIONAL CONSTRUCTION OF A RCC ROOF FIRST FLOOR IN S.NO:138/4F, NEW PATTA NO:1729


NEW S.NO:138/4F6, MADAPURAM VILLAGE, MADAPURAM PANCHAYAT, THIRUPPUVANAM PANCHAYAT UNION, THIRUPPUVANAM

TALUK, SIVAGANGAI DISTRICT.


HOUSE TAX RECEIPT NO:- 2441, Dated :- 06/09/2022

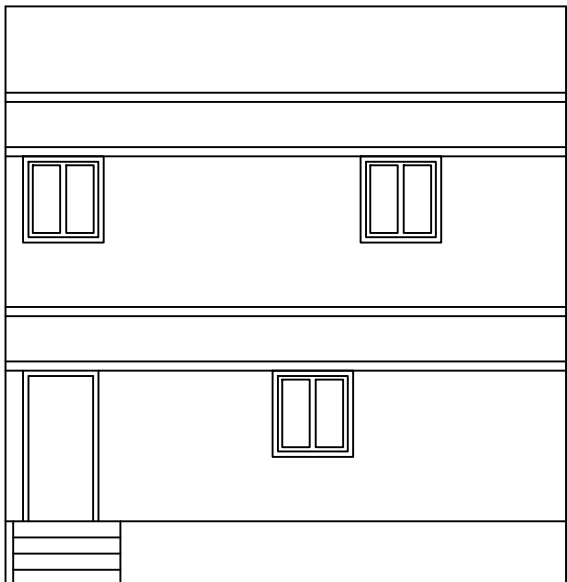


ELEVATION

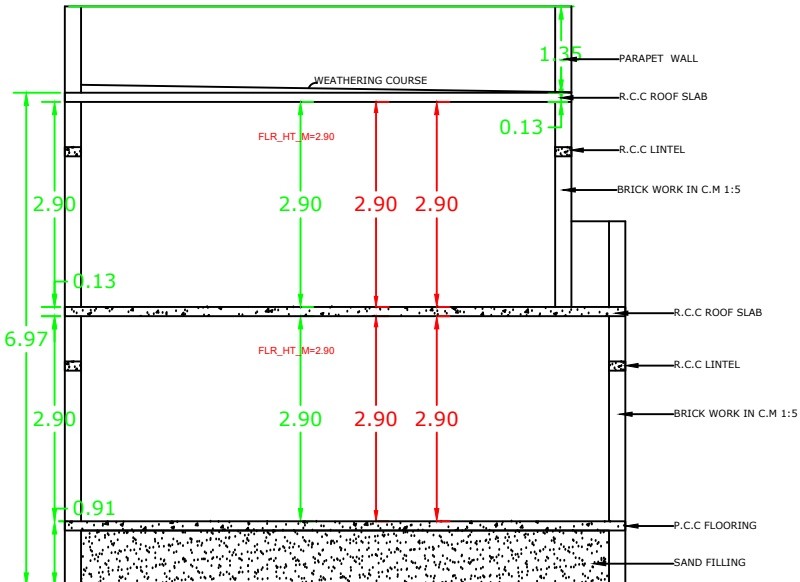


SECTION ON A-A

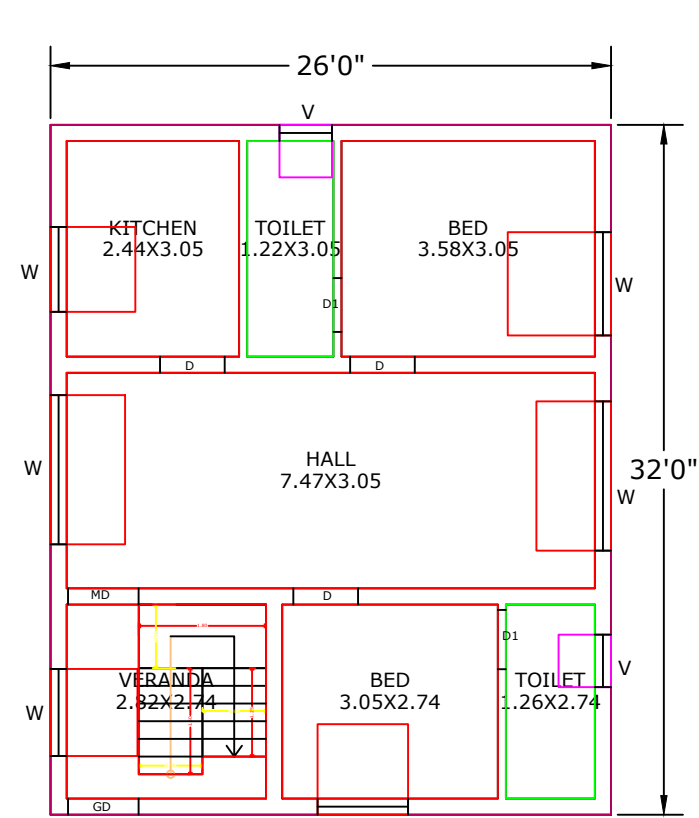


EXG GROUND FLOOR PLAN

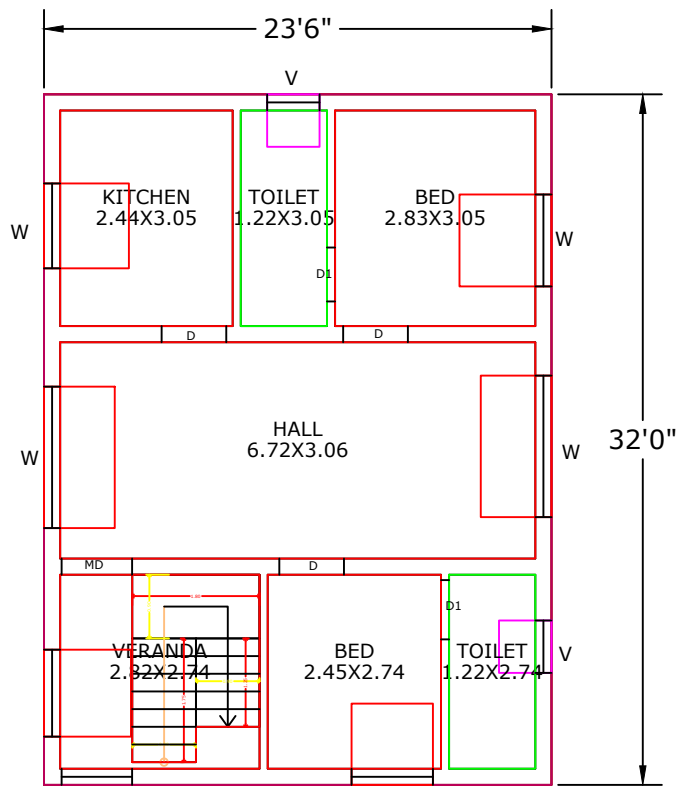


PRO.FIRST FLOOR PLAN

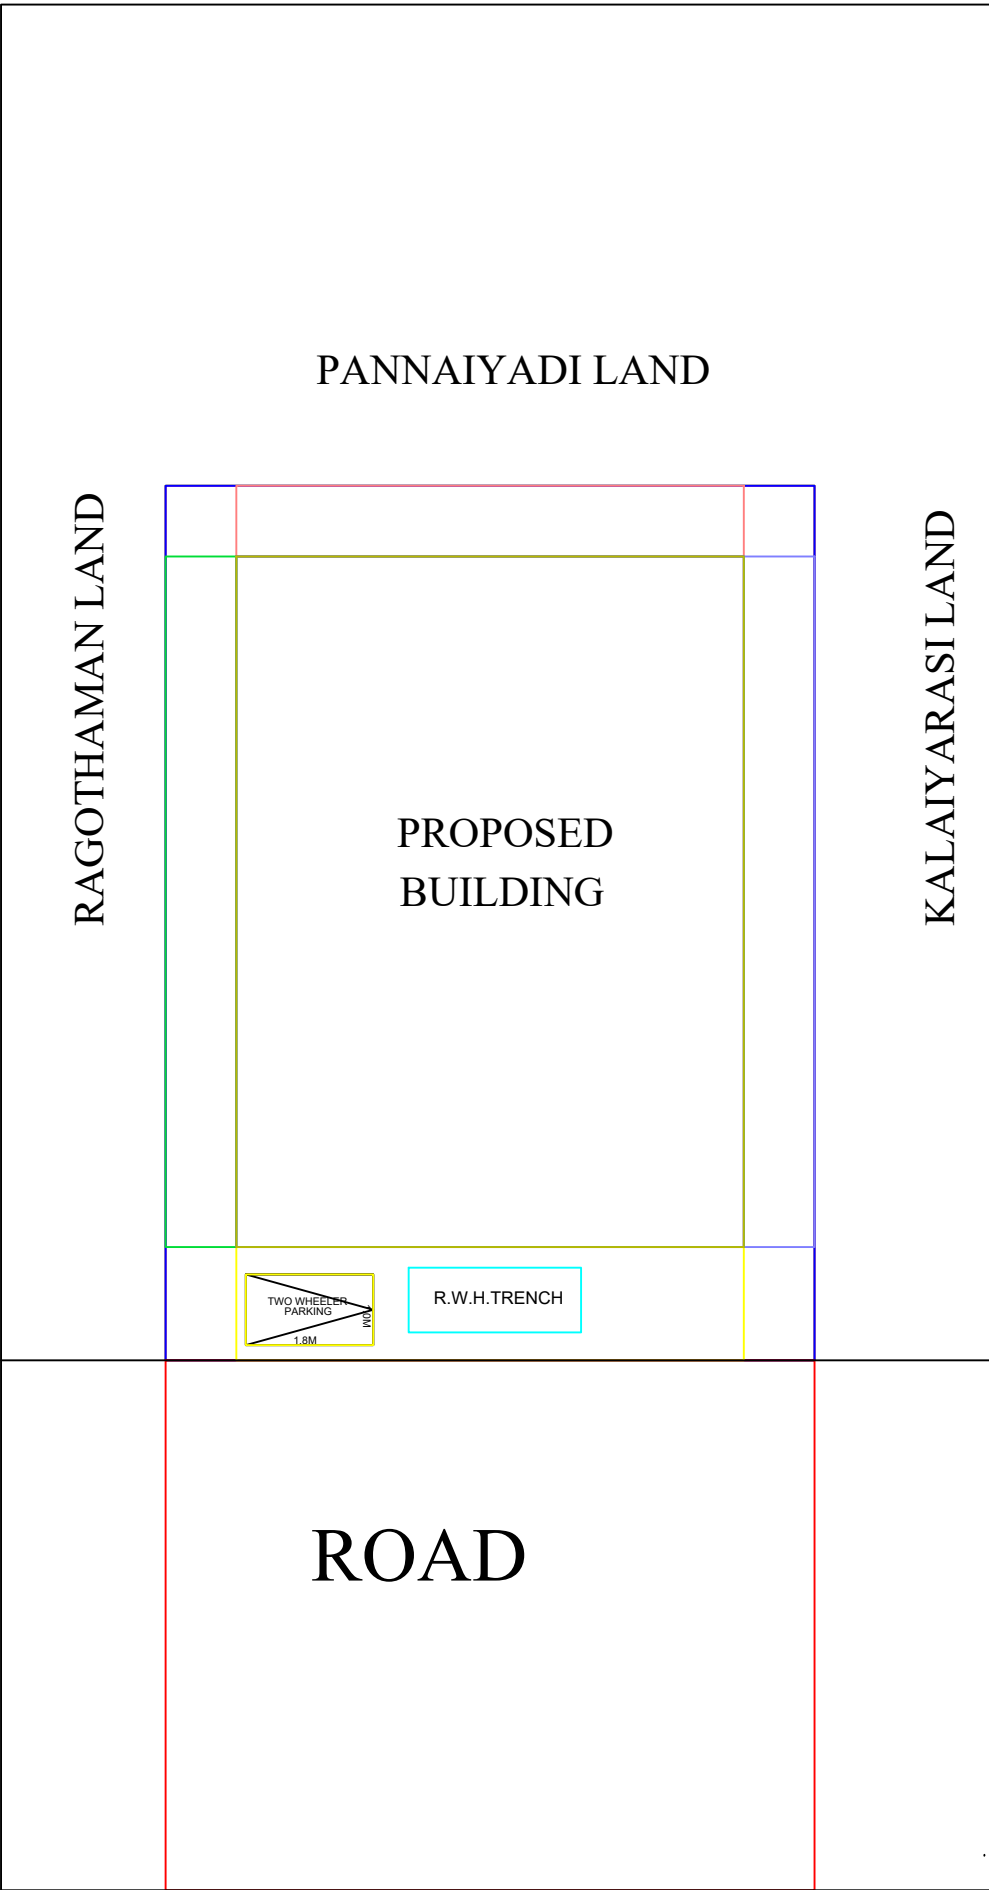


SITE PLAN

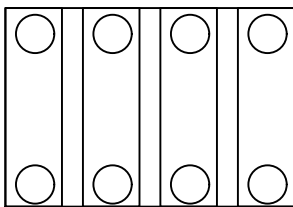


SOLAR WATER HEATING SYSTEM

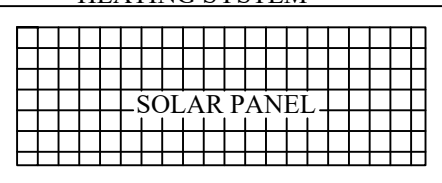


SOLAR PANEL

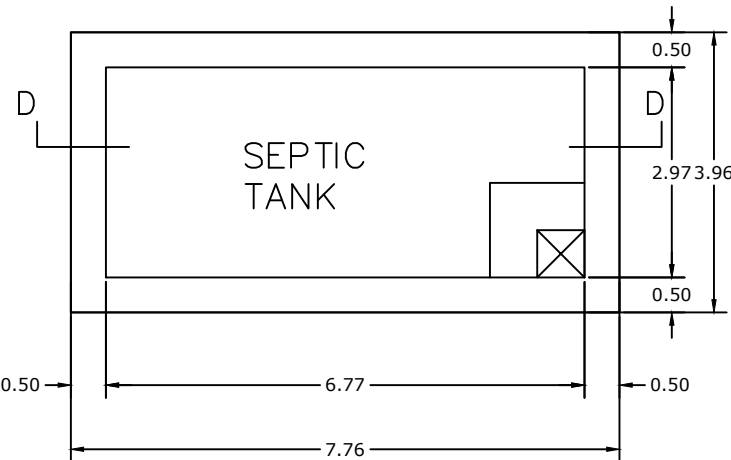


PLAN OF SEPTIC TANK
SCALE 1"=2'0"

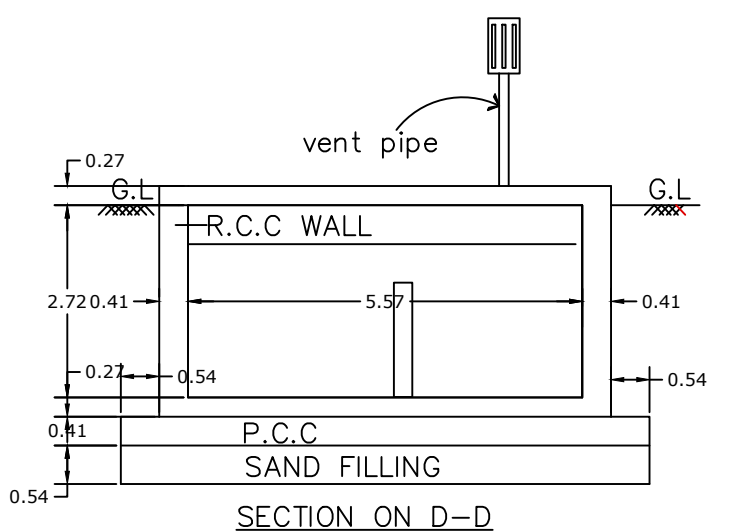

SECTION ON D-D

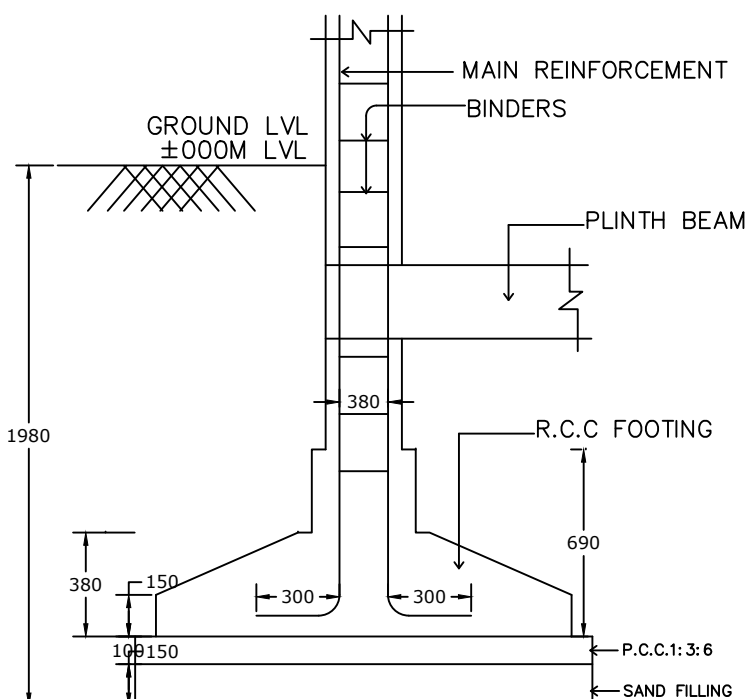

TYPICAL SECTION OF
R.C.C COLUMN FOUNDATION
SCALE : 1" = 2'-0"

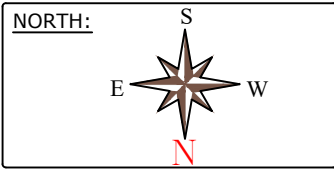

AREA DETAILS:

	Sq.Ft	Sq.m
TOTAL AREA OF SITE AS PER DOCUMENT	1220.80	113.45
EXG.GROUND FLOOR AREA	832.00	77.32
PRO.FIRST FLOOR AREA	754.00	70.05
OPEN AREA	388.80	36.13

JOINERY:

MD	>	3'6"	X	7'0"
D	>	3'0"	X	7'0"
D1	>	3'0"	X	7'0"
D2	>	2'6"	X	7'0"
W	>	4'6"	X	4'0"
W1	>	4'6"	X	2'6"
V	>	2'6"	X	2'6"

REGISTER ENGINEER:

N. S. R.

N.SrinivasaRamanujam D.C.E
Consulting & Licensed Engineer
Construction Engineer D.T&CP
REG No:CE/SVG DIST/34/2021
7B,Swami Sannathi Street
Thiruppuvanam-630611, Sivagangai Dist
Cell: 98421 14028,94871 24028

CLIENT

S. Karthika

S.KARTHIKA

FSI :
Floor Space Index =147.35
113.45 <= 2=1.299

OFFICE USE :

