
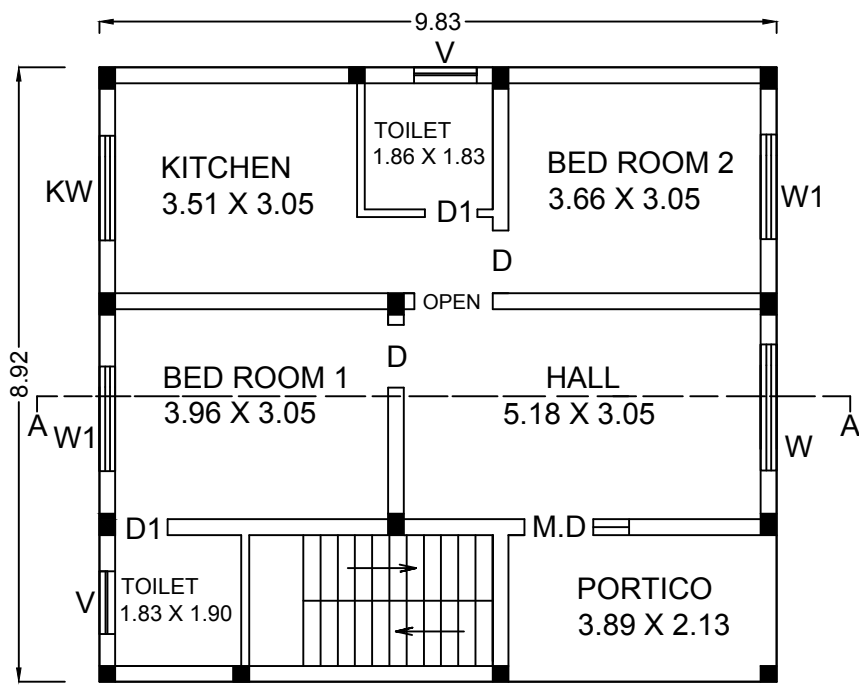



PLAN SHOWING THE PROPOSED CONSTRUCTION OF R.C.C. GROUND FLOOR RESIDENTIAL BUILDING AT OLD NATHAM S.No:19-PART, NEW NATHAM S.NO:328/21, OLD PATTA NO:19, NEW PATTA NO:561, ARASANI GROUP, ARASANI VILLAGE, ARASANI MUTHUPATTI PANCHAYAT, SIVAGANGAI PANCHAYAT UNION, SIVAGANGAI TALUK AND SIVAGANGAI DISTRICT.

SCALE 1:100 (ALL DIMENSIONS ARE IN METER)


NAME OF OWNER:- Mr.A.PAULRAJ S/o.Mr.ARULDASS.

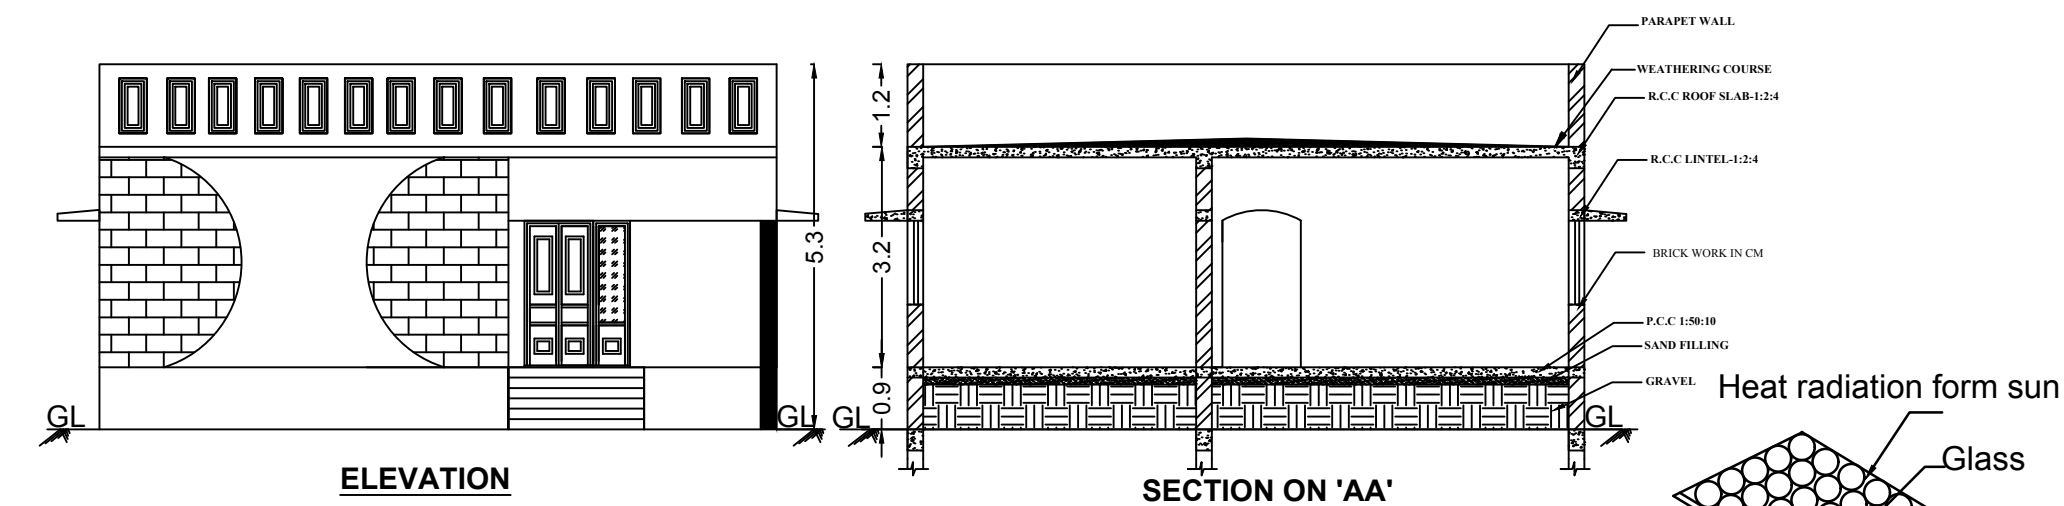


GROUND FLOOR PLAN

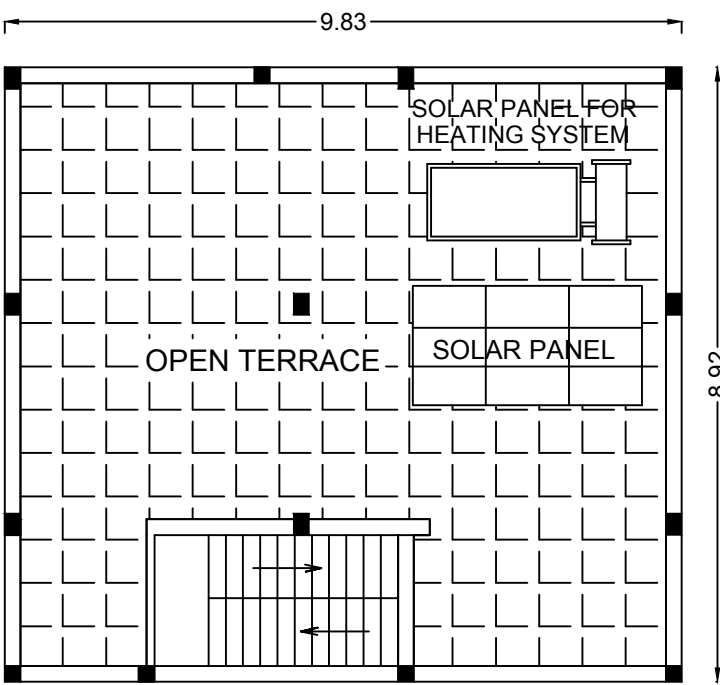

TERRACE FLOOR PLAN

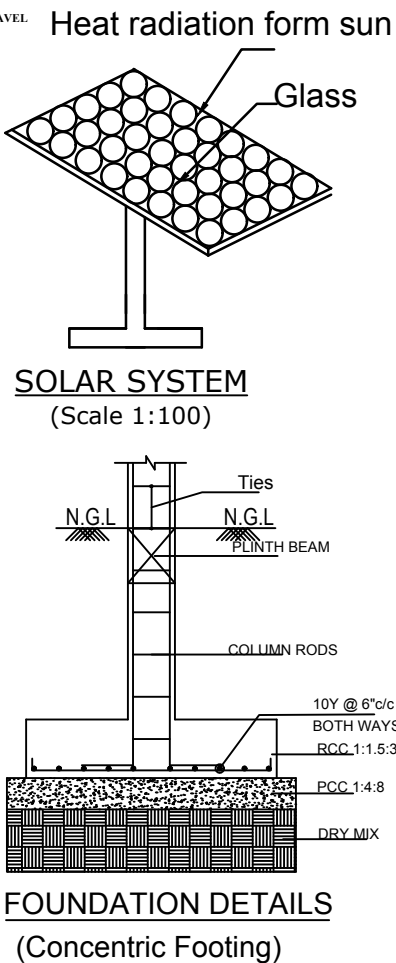


FOUNDATION DETAILS
(Concentric Footing)

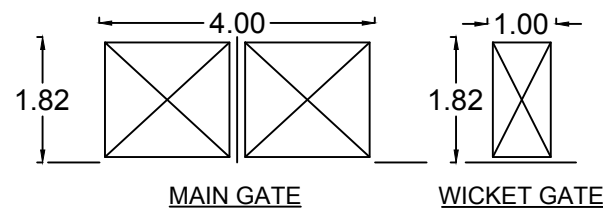


MAIN GATE


WICKET GATE

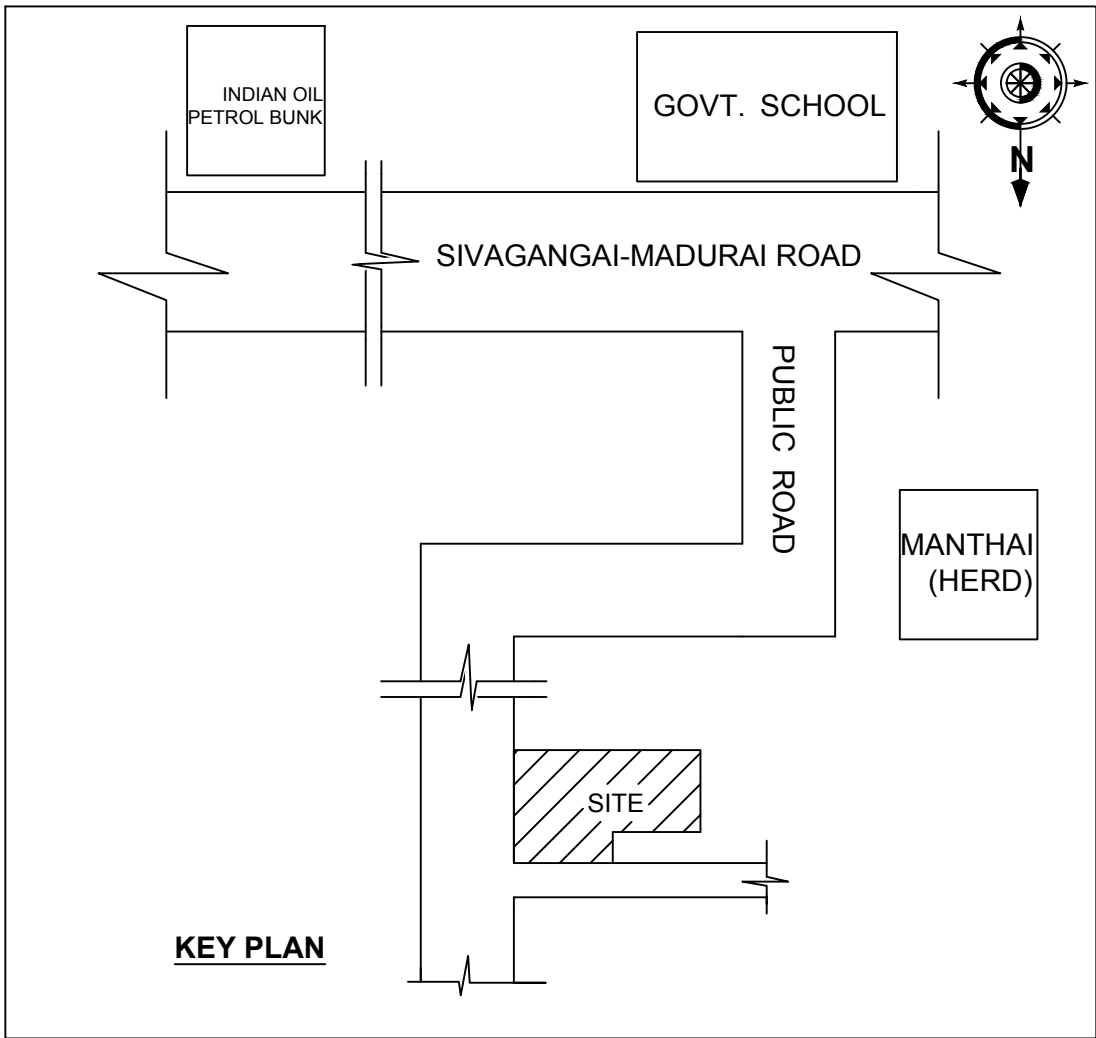


KEY PLAN

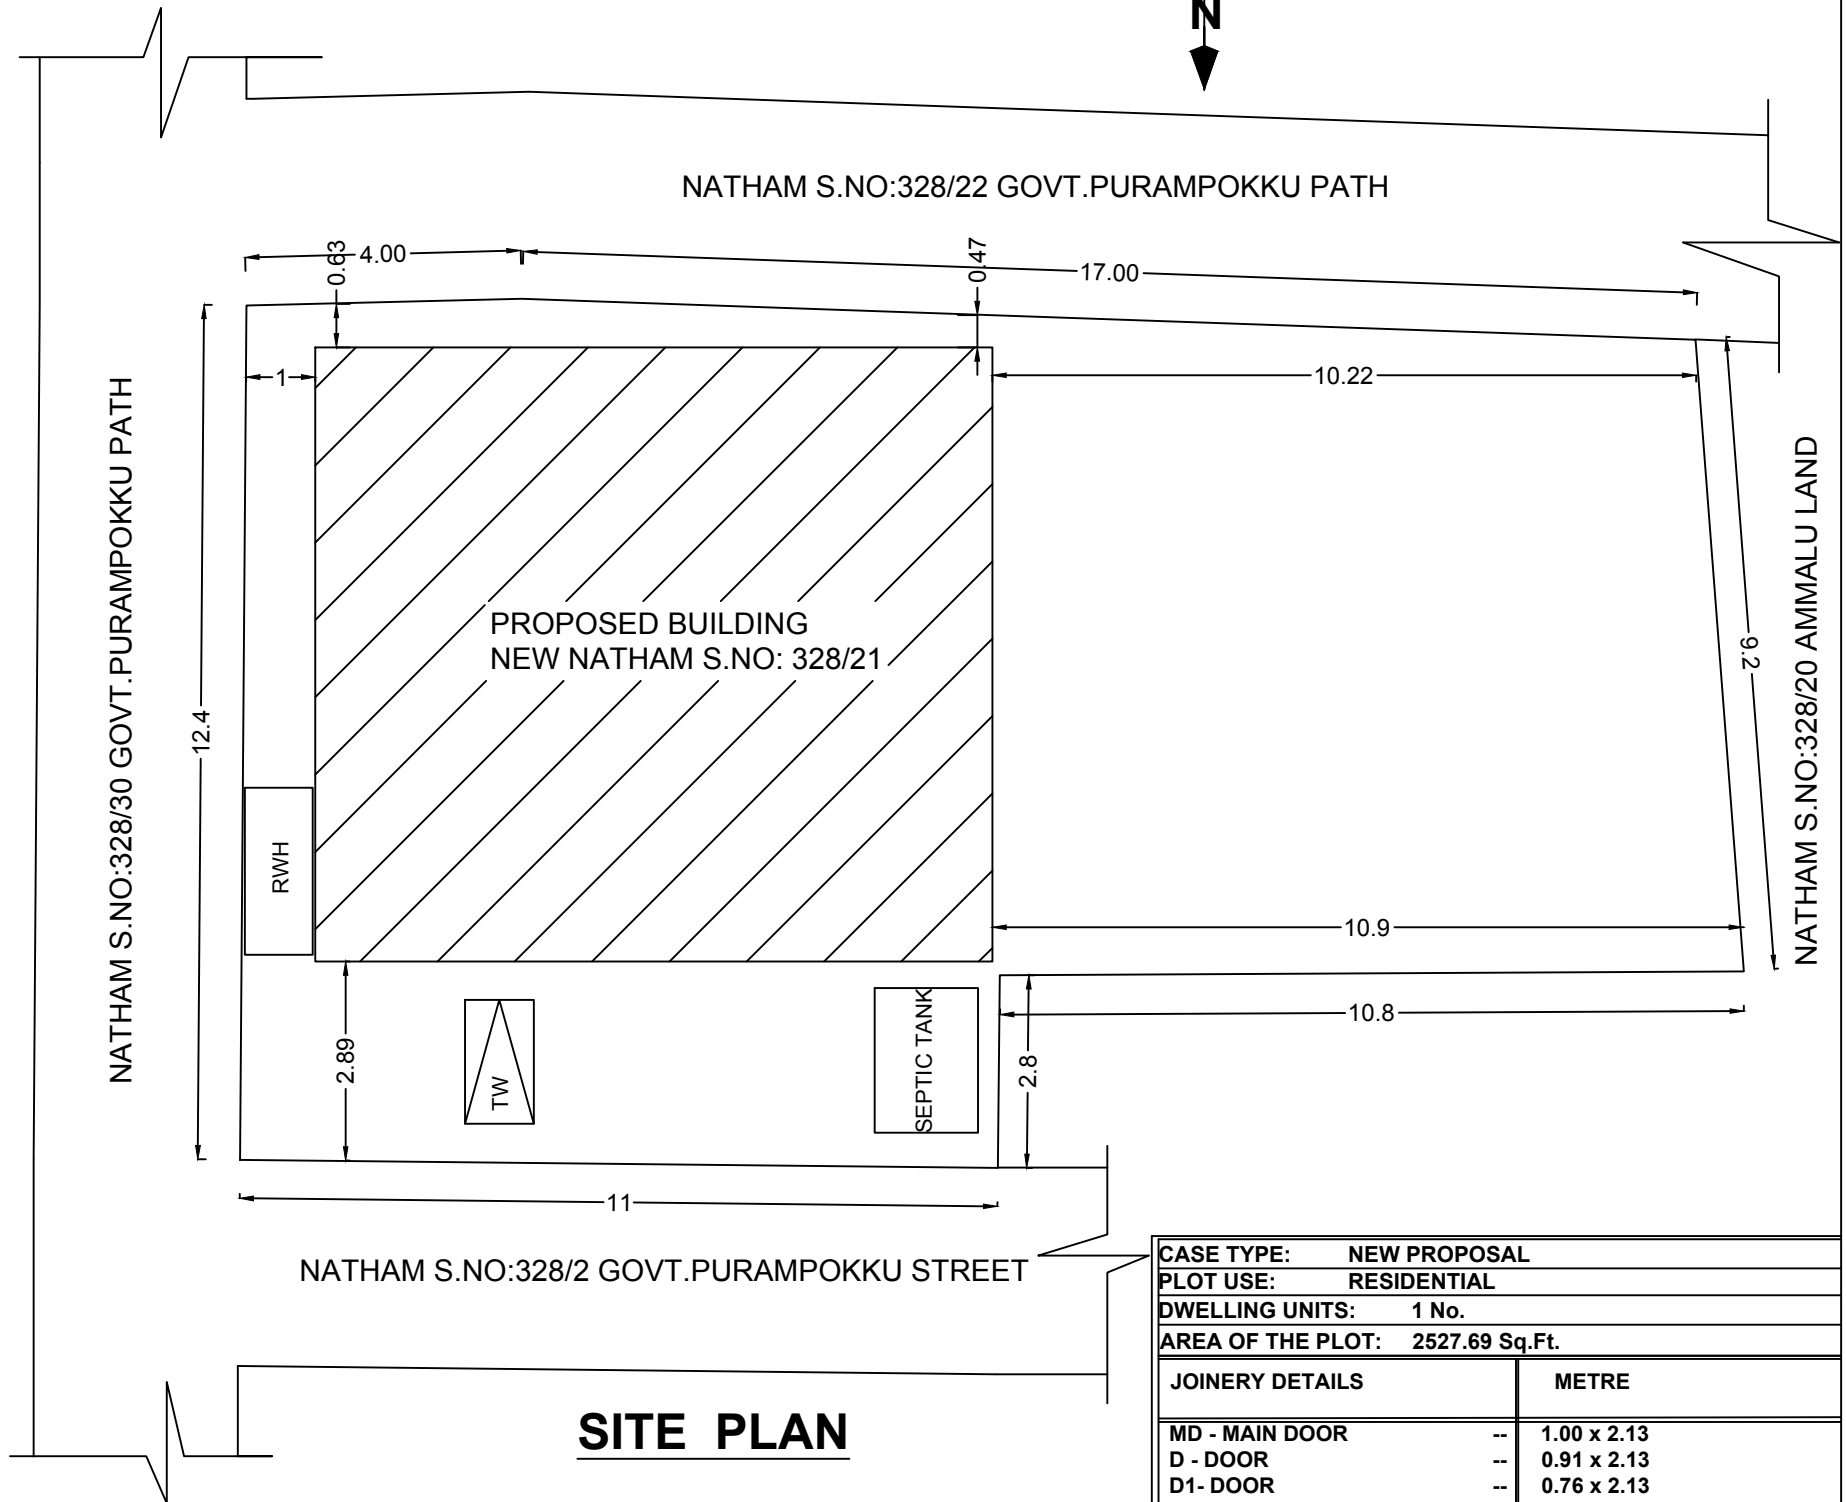

SITE PLAN

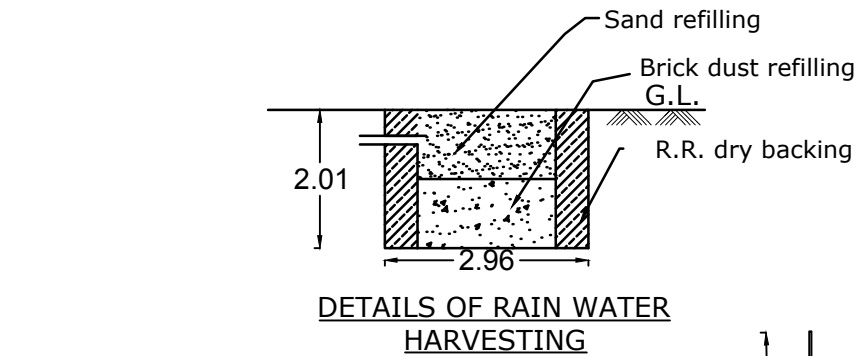


DETAILS OF RAIN WATER
HARVESTING

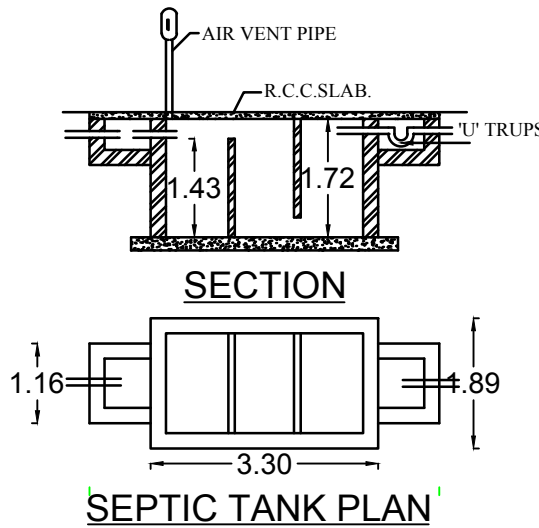

SECTION

SEPTIC TANK PLAN

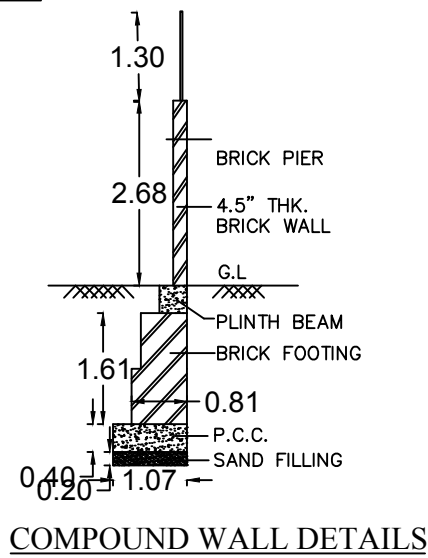

COMPOUND WALL DETAILS

CASE TYPE: NEW PROPOSAL		
PLOT USE: RESIDENTIAL		
DWELLING UNITS: 1 No.		
AREA OF THE PLOT: 2527.69 Sq.Ft.		
JOINERY DETAILS	METRE	
MD - MAIN DOOR	--	1.00 x 2.13
D - DOOR	--	0.91 x 2.13
D1- DOOR	--	0.76 x 2.13
W - WINDOW	--	1.83 x 1.22
W1 - WINDOW	--	1.52 x 1.22
W2 - WINDOW	--	1.22 x 1.22
KW - WINDOW	--	1.52 x 0.91
V-VENTILATOR	--	0.91 x 0.61
AREA DETAILS	SQ.M	SQ.FT
AREA OF SITE(As per doc)	228.00	2455.00
AREA OF SITE(As per Patta)	235.00	2529.52
AREA OF SITE(As per Actual)	234.83	2527.69
PRO GROUND FLOOR AREA	87.68	943.78
AREA OF VACANT	147.15	1583.91

A. Paulraj

SIGNATURE OF LAND AND BUILDING OWNER

Er.A.KASTHURI MURUGAN,B.E.,M.I.E.,F.I.V.,
Chartered Engineer & Approved Valuer

247, Gandhi Road, First Floor,
(Near Khadi Bhavan), SIVAGANGAI - 630 561.
Cell : 99430 08271

SIGNATURE OF REGISTERED ENGINEER