

PLAN SHOWING THE PROPOSED CONSTRUCTION OF R.C.C. ROOF RESIDENTIAL BUILDING GROUND FLOOR AT OLD SY.NO. 229,


PART, SY.NO. 311/14, PATTa NO.110, IN THIRUTHANGOOR VILLAGE,MITHRAVAYAL GROUP, MITHRAVAYAL PANCHAYAT,

KARAIKUDI TALUK, SIVAGANGAI DISTRICT.


SCALE : 1:100




Front Elevation

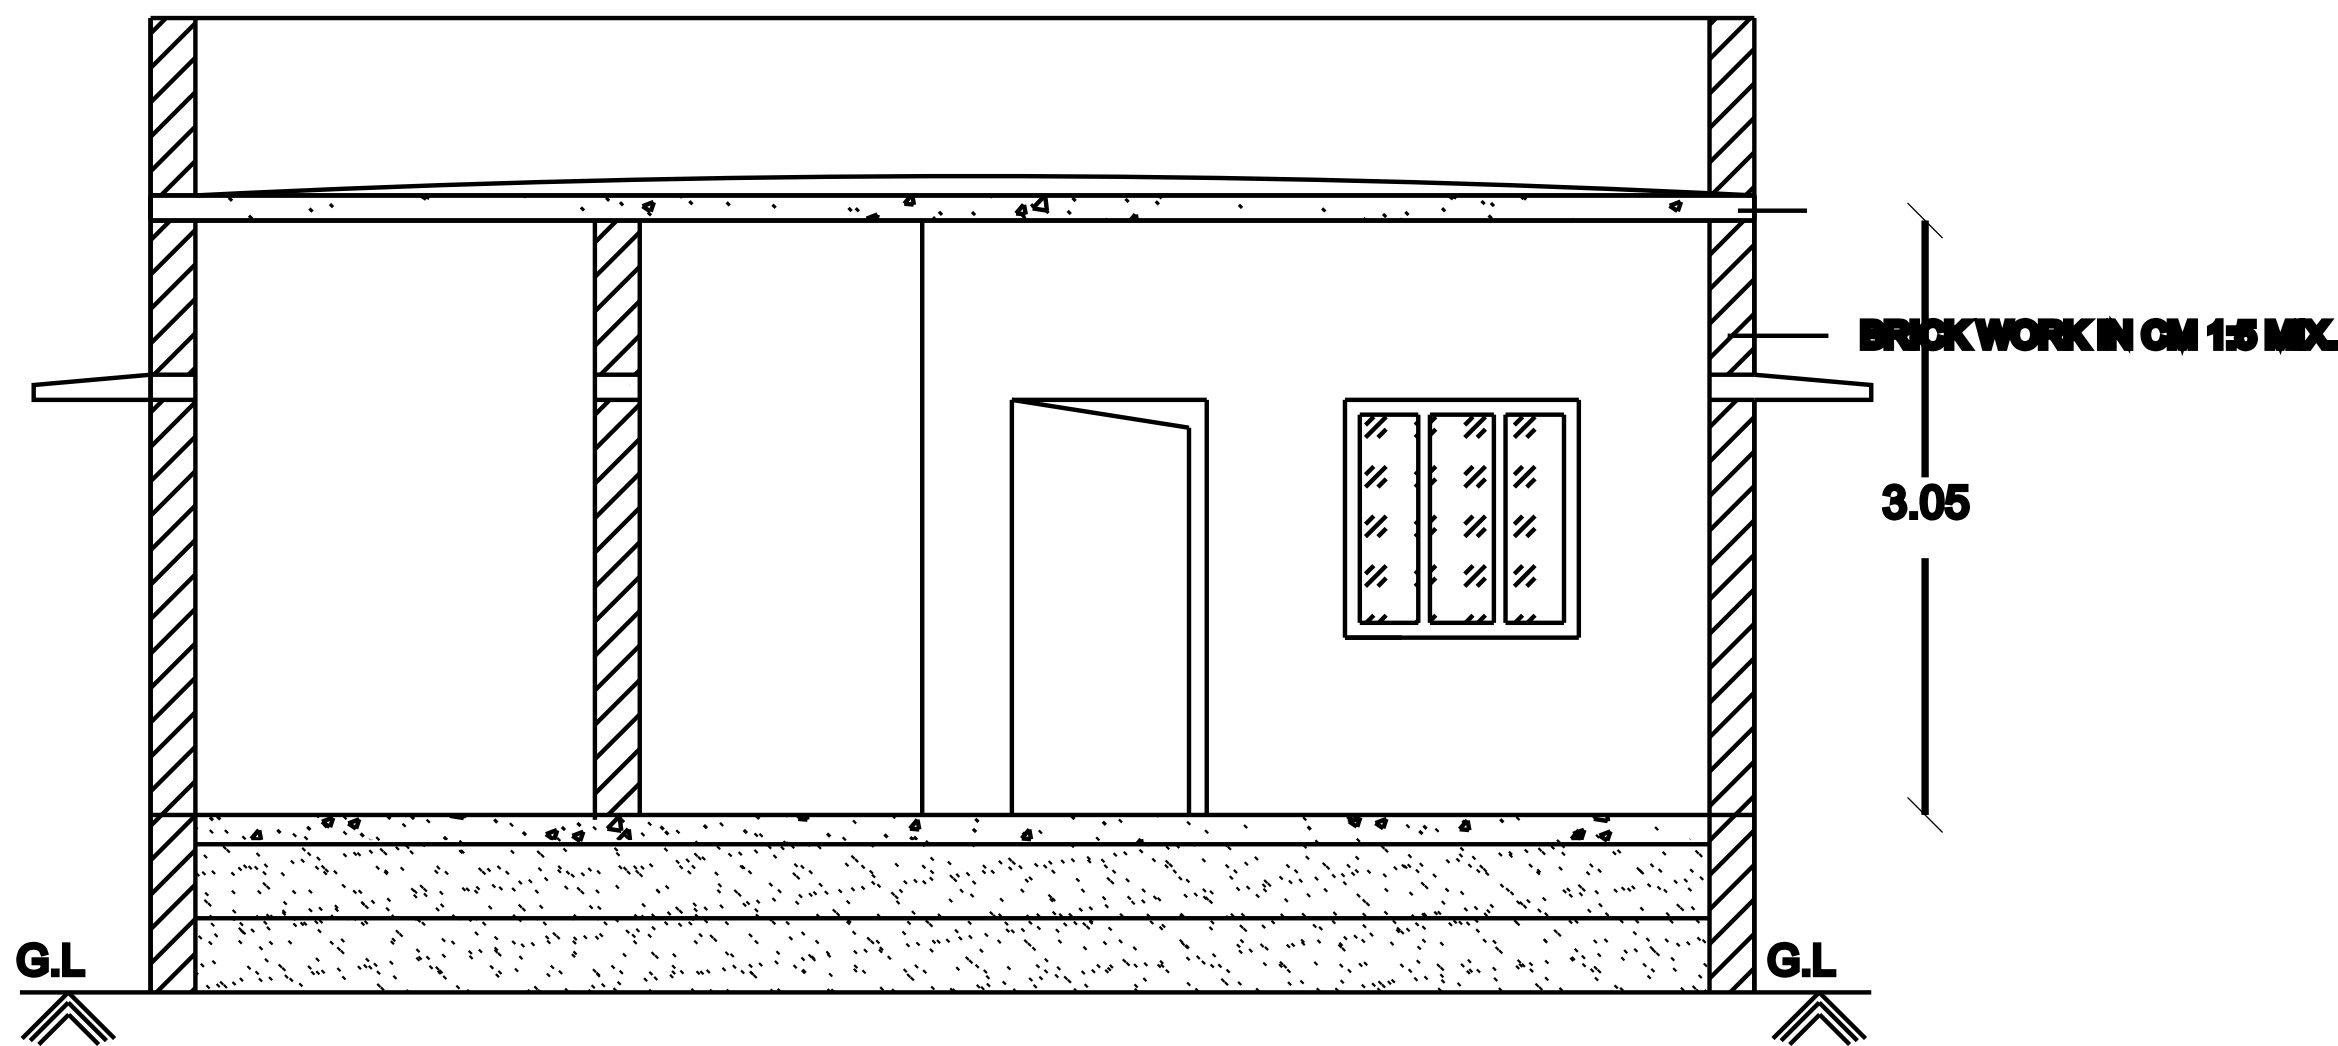

Section on-"AA"

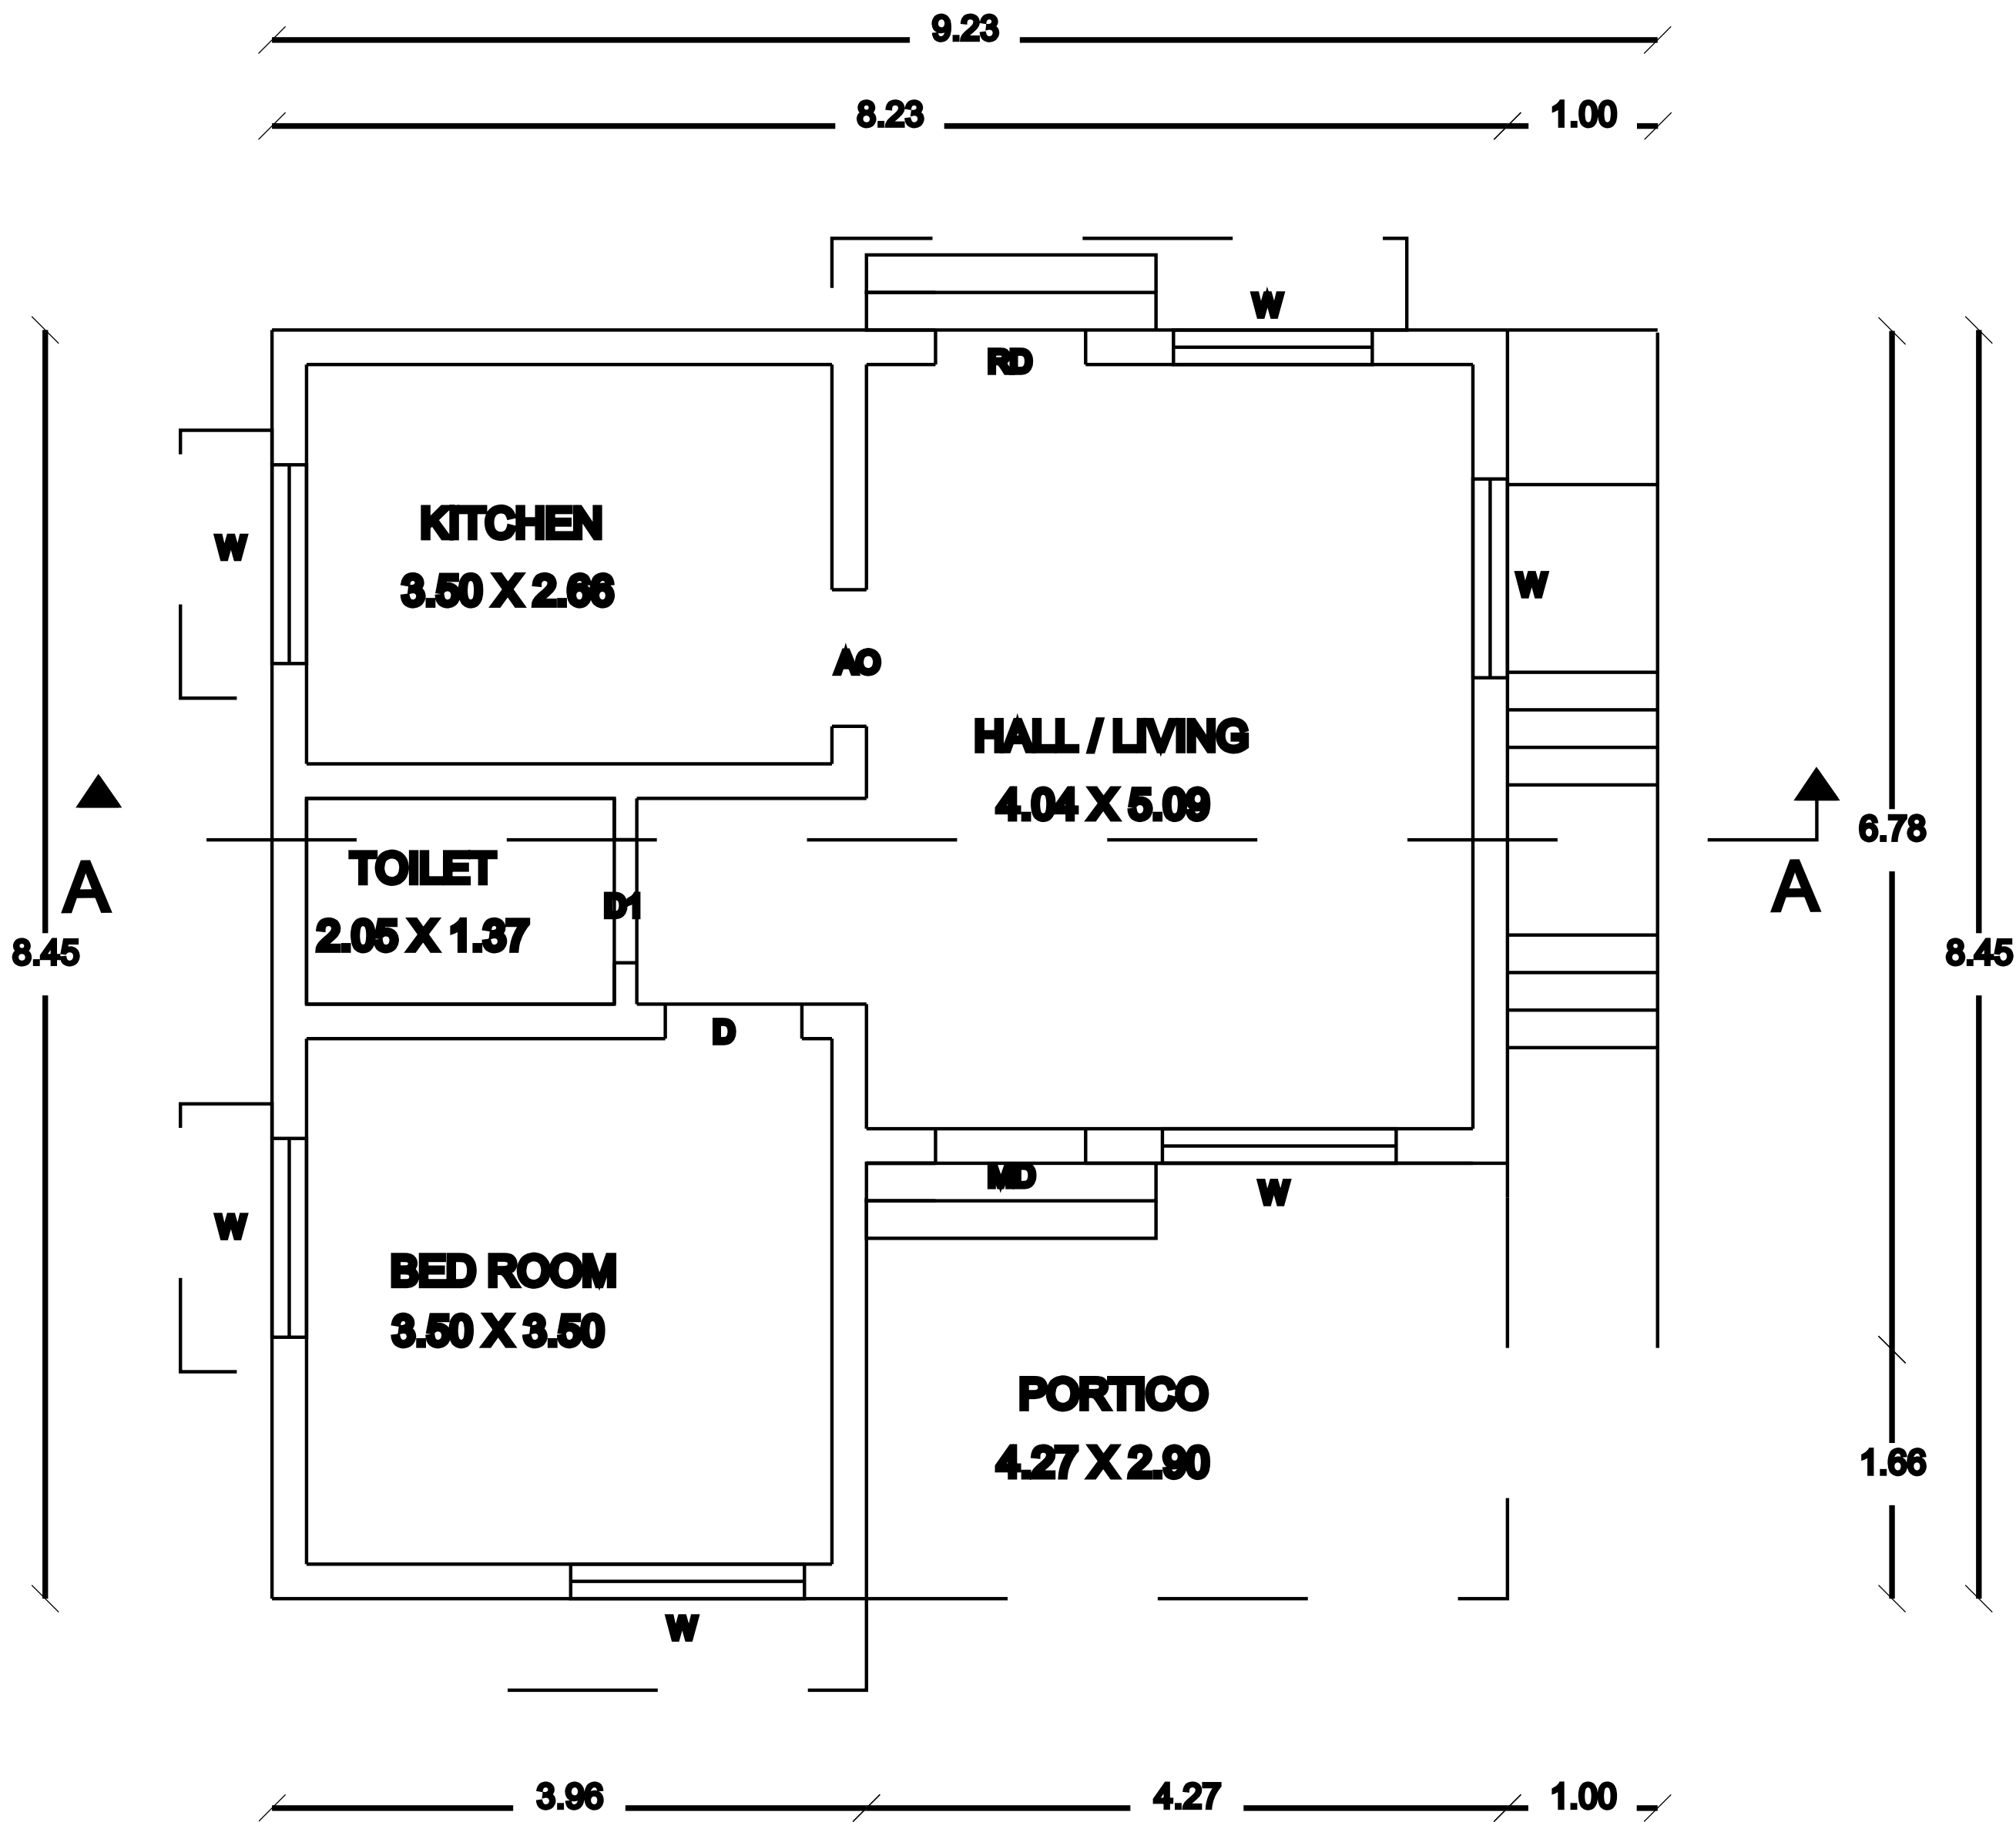

Floor - Ground

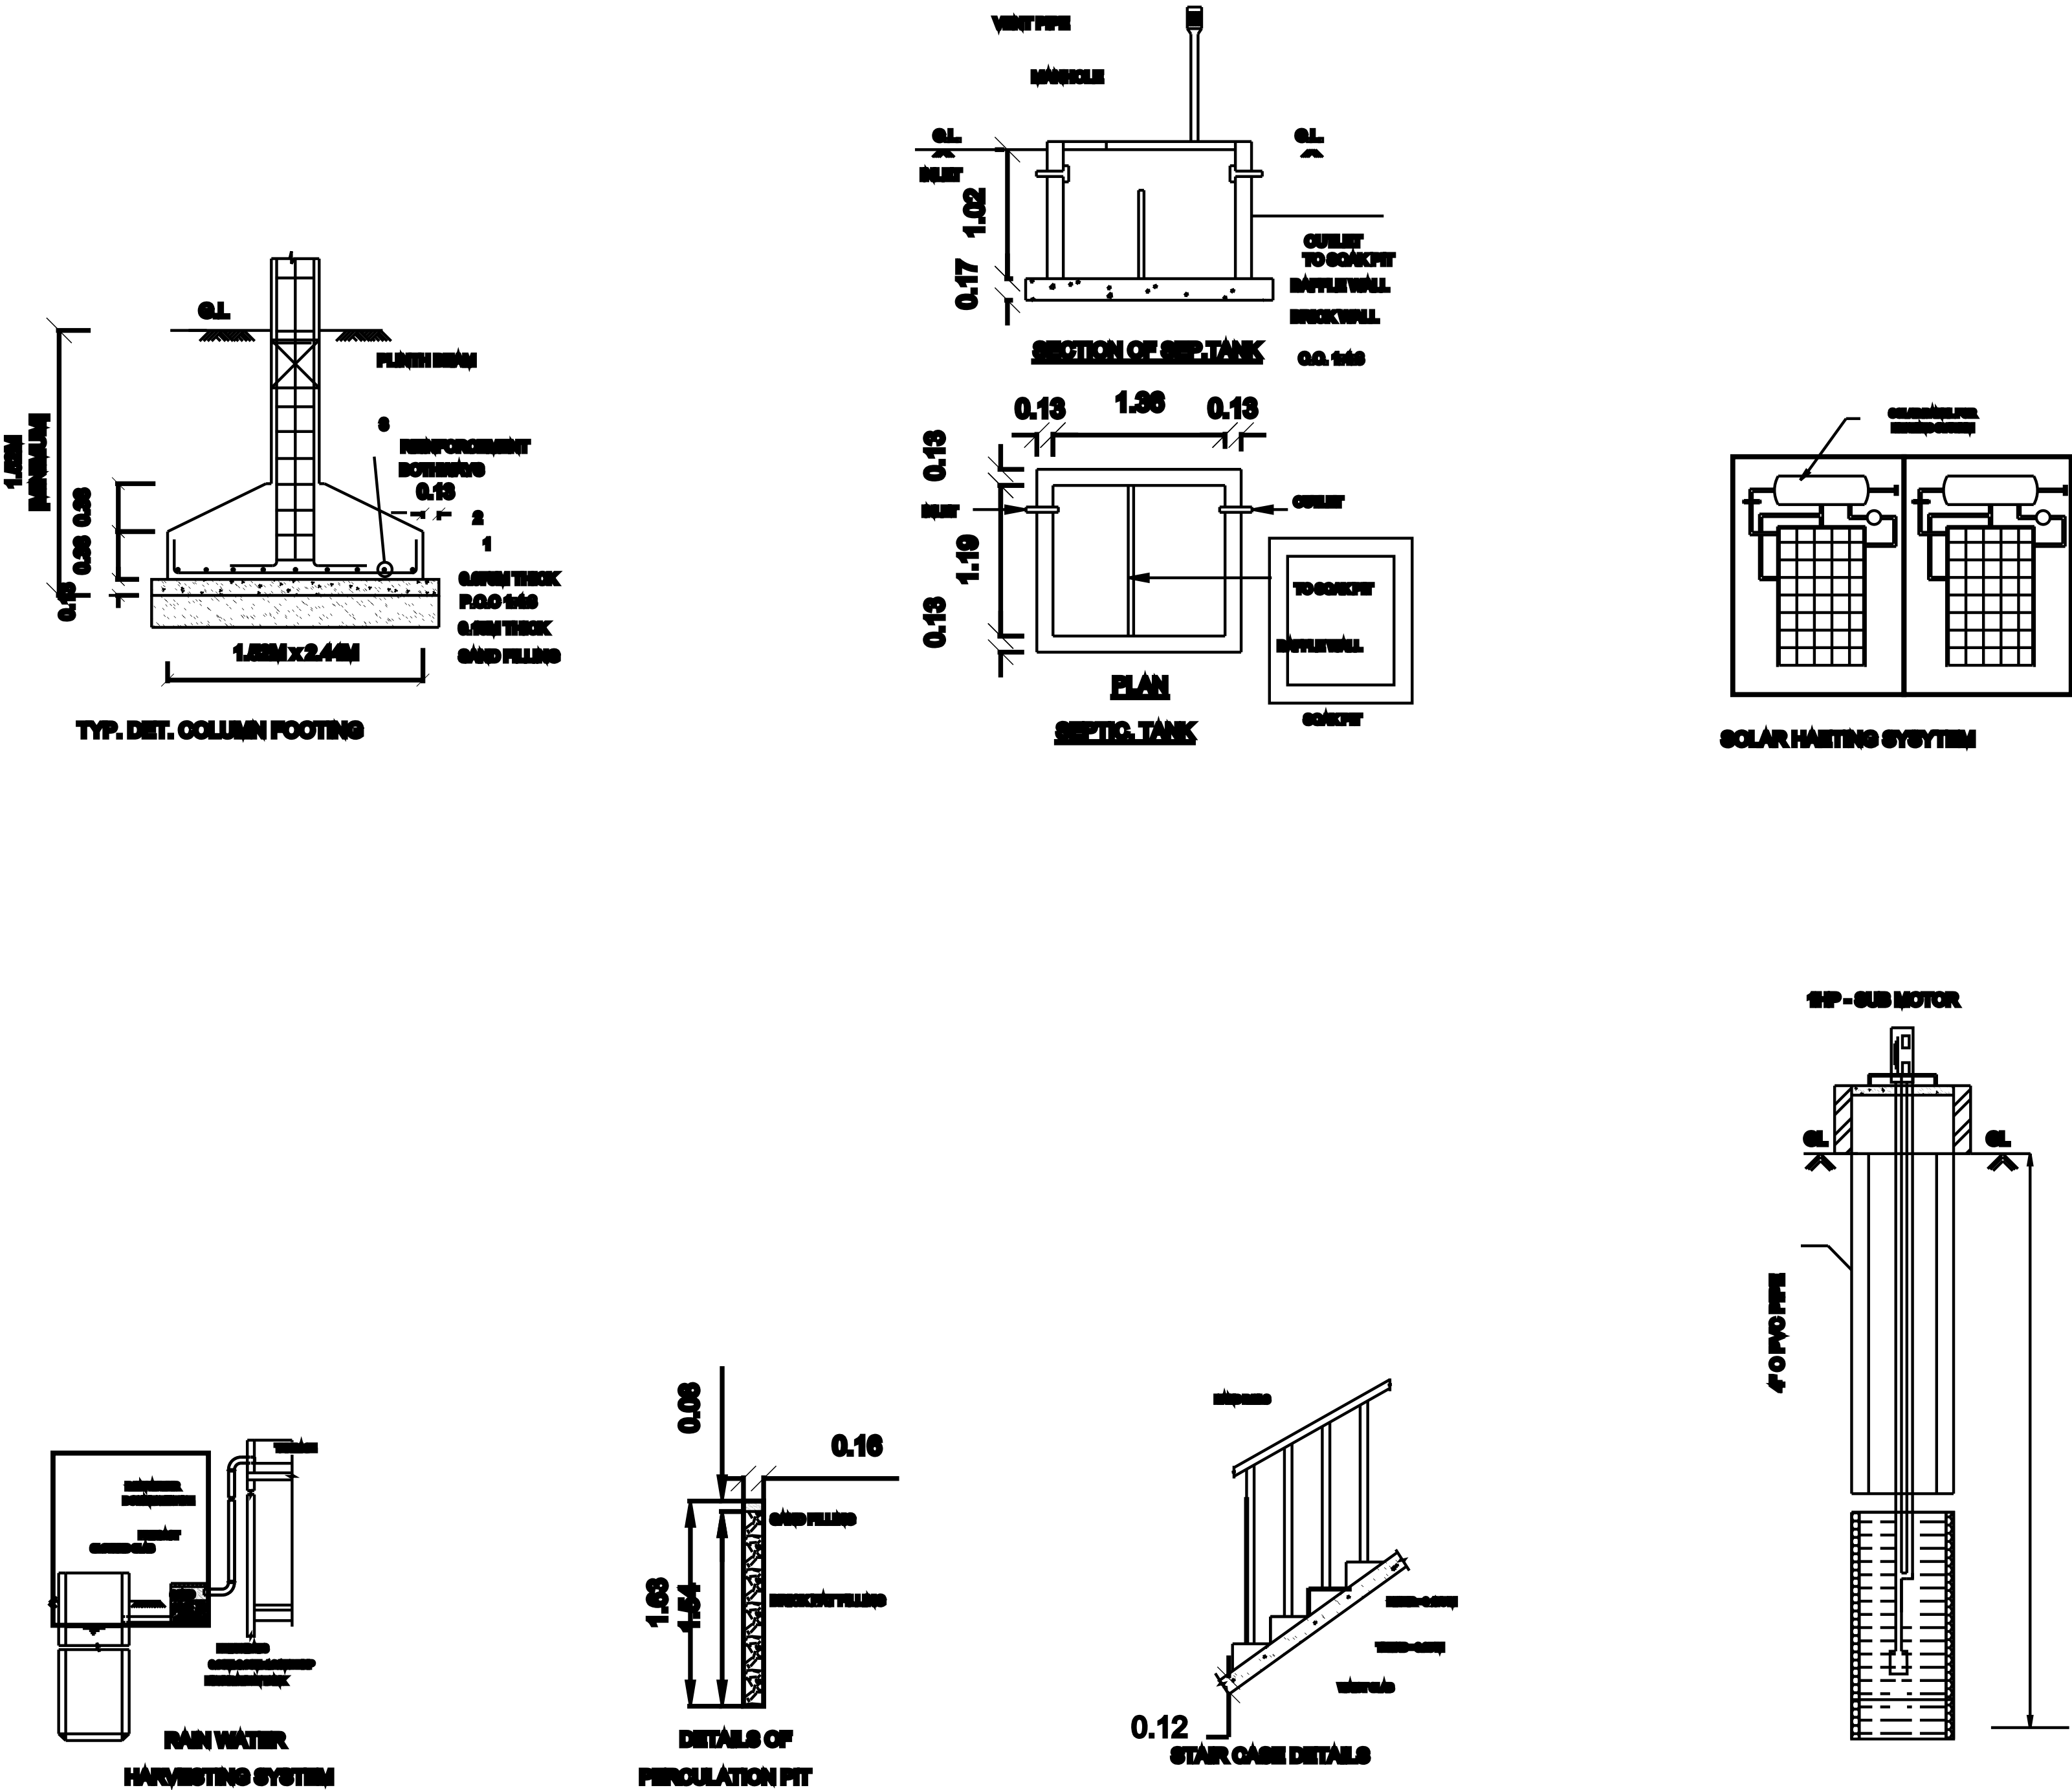

LEGEND	FEET	METRE
MD MAIN DOOR	4'0"x7'0"	1.22x2.13
RD , D DOOR	3'0"x7'0"	0.92x2.13
D1 DOOR	2'6"x7'0"	0.76x2.13
W WINDOW	5'0"x4'6"	1.53x1.37
W1 WINDOW	4'0"x4'6"	1.22x1.37
KW WINDOW	4'0"x2'6"	1.22x0.76
V VENTILATOR	3'0"x2'6"	0.92x0.76
AREA DETAILS	SQ.FT.	SQ.M.
As Per Document	4736.12	440.00
As Per Patta	4736.12	440.00
As Per Site	5477.32	506.86

PLINTH AREA DETAILS		
Ground Floor Area	821.82	76.35
Open Space Area	5395.06	501.22
F&I DETAILS		
PROPOSED	PERMISSIBLE	
Total Plinth Area		
Plot Area		
76.35	0.15	
506.86	2	

OWNER NAME & SIGN:-


THIRU.P.PRAKASH

S/o : THIRU. PANDI

ENGINEER:-

OFFICE USE:-

PLAN SHOWING THE PROPOSED CONSTRUCTION OF R.C.C. ROOF
RESIDENTIAL BUILDING GROUND FLOOR AT OLD SY.NO. 229 PART,
SY.NO. 311/14, PATTA NO.110, IN THIRUTHANGOOR VILLAGE,
MITHRAVAYAL GROUP, MITHURAVAYAL PANCHAYAT
KARAIKUDI TALUK, SIVAGANGAI DISTRICT.

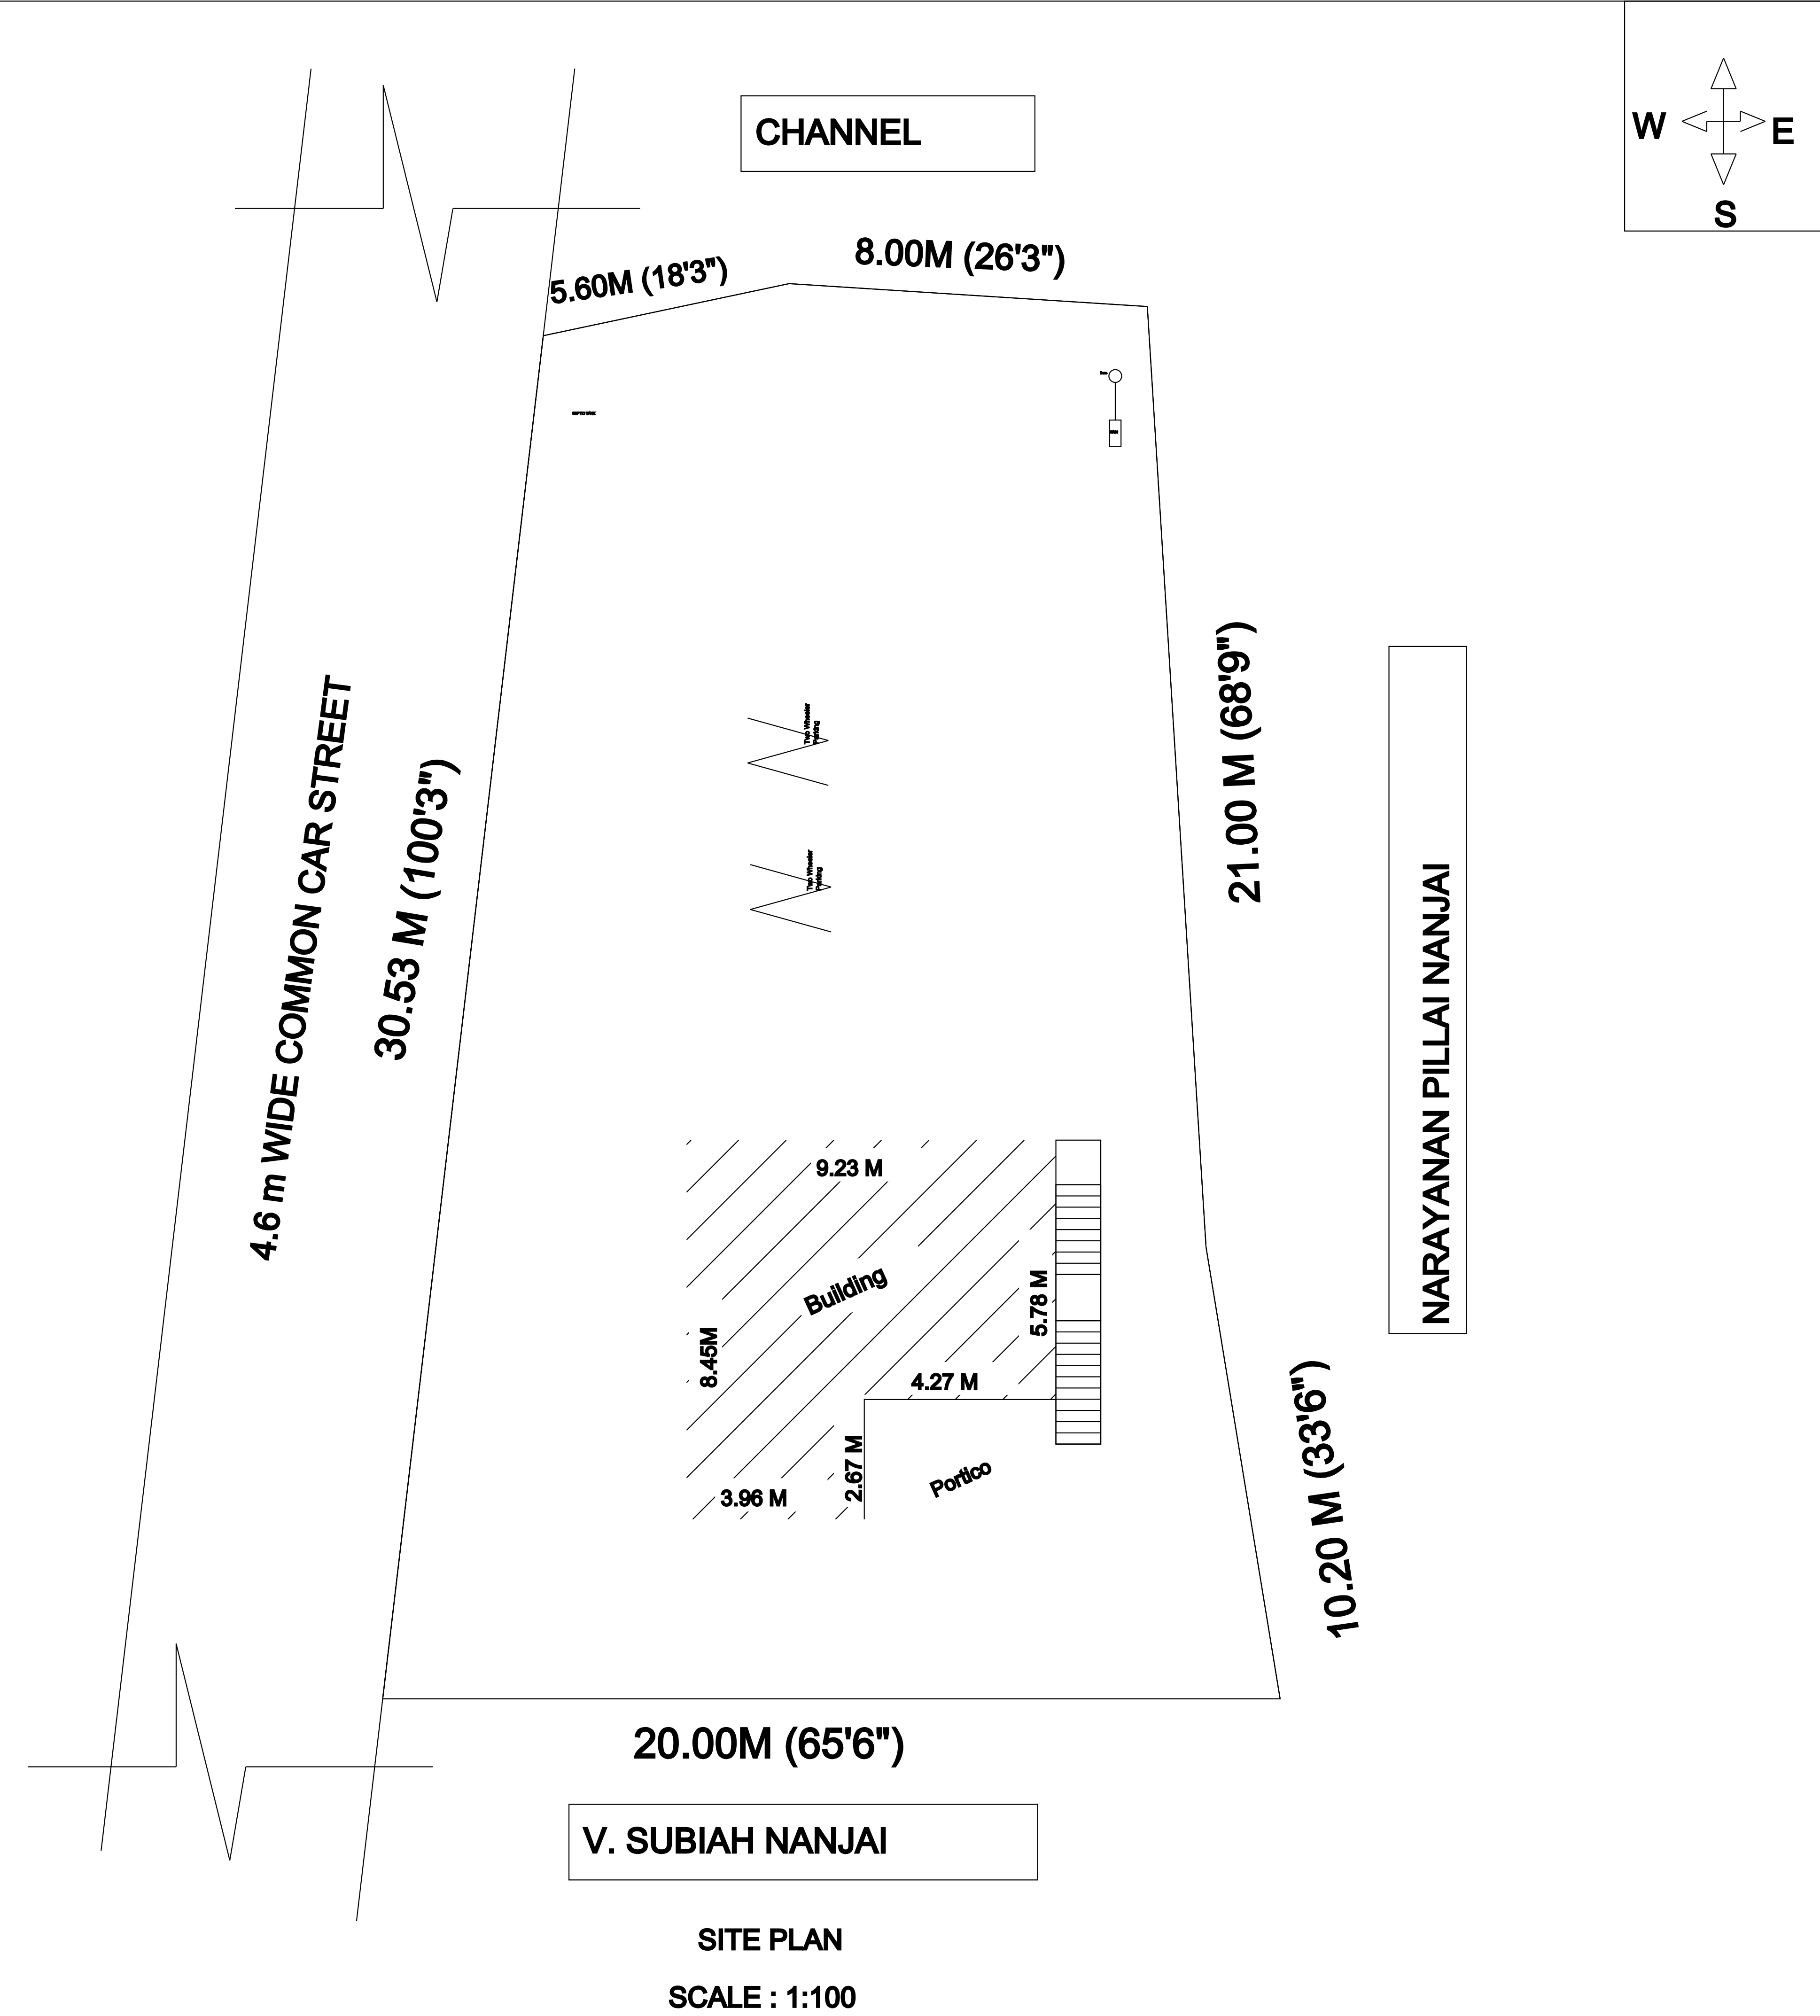

ENGINEER:-

OFFICE USE:-