

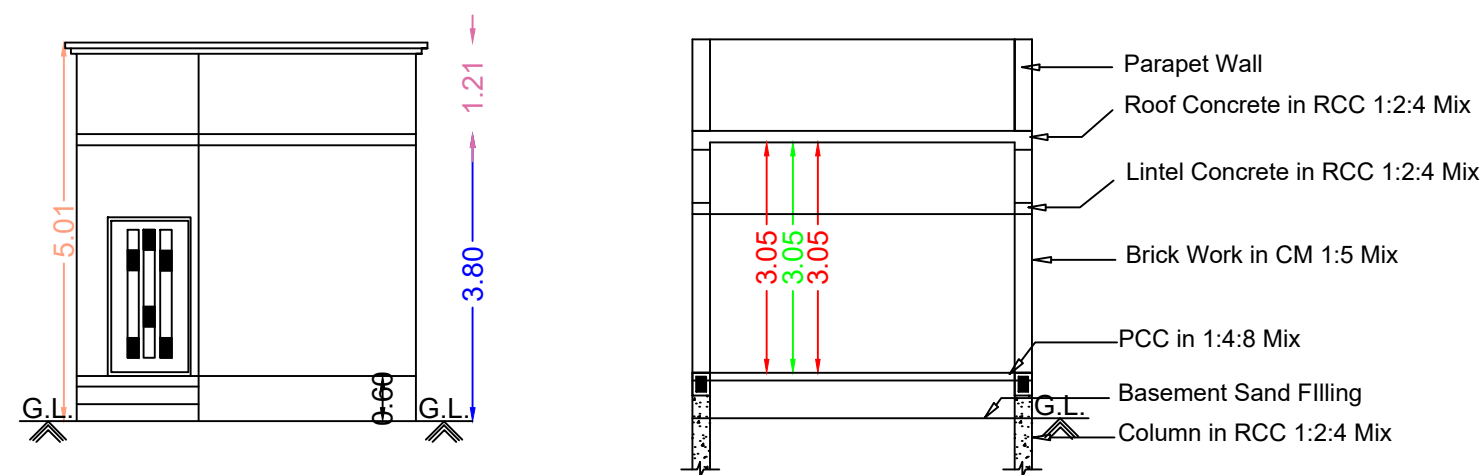






APPLICANT NAME : Mr.P.KANNAN S/O PERUMAL.

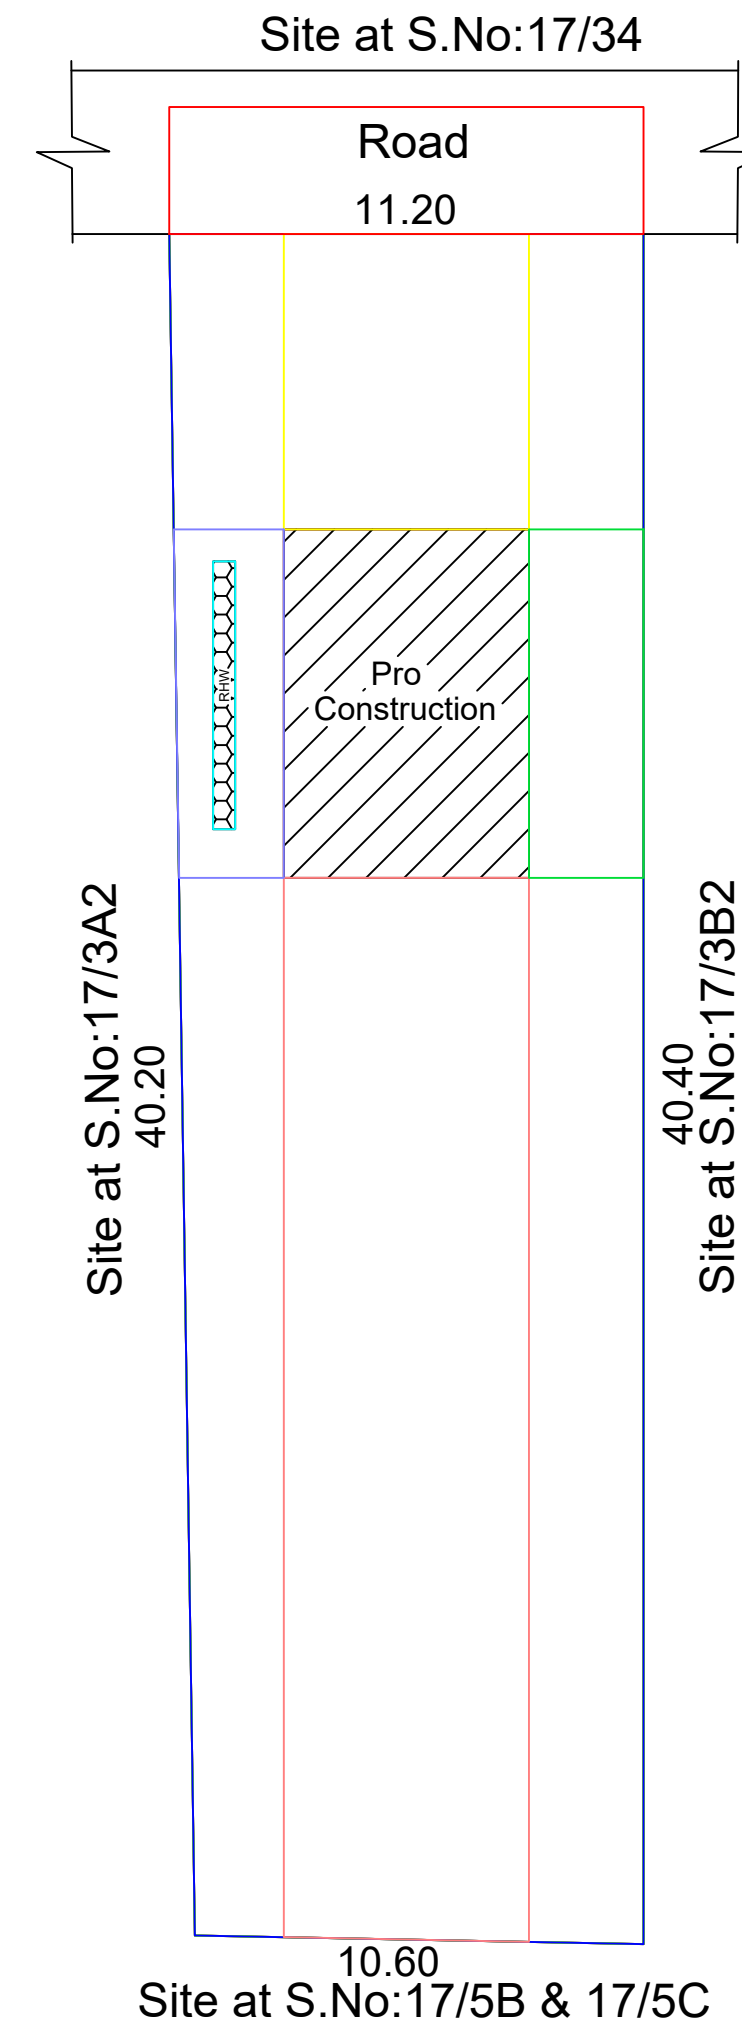




Front Elevation Section RR

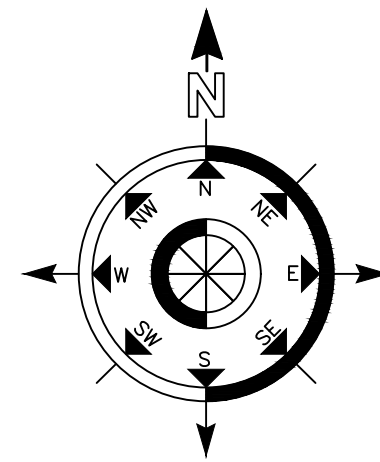

Site Plan(NTS)

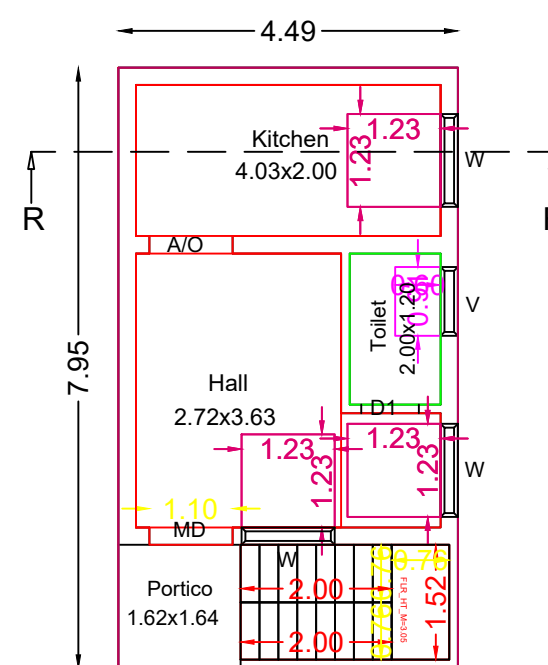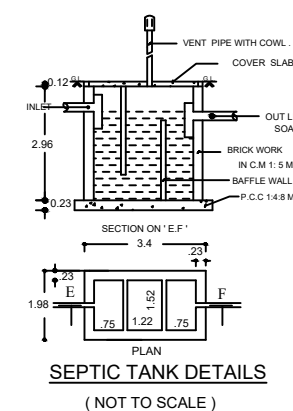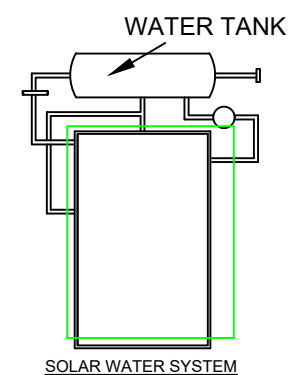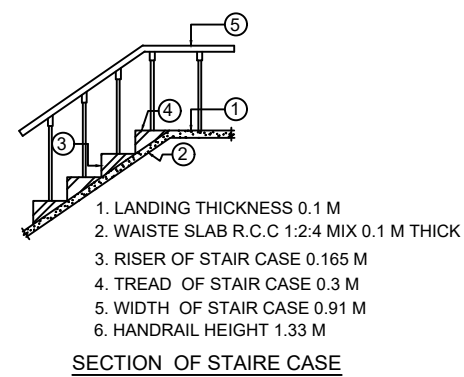


Pro.Ground Floor Plan

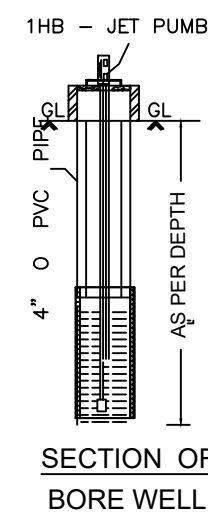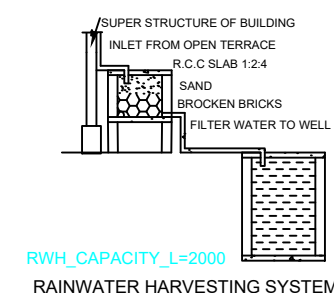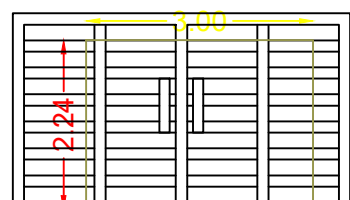

Γ GATE

Topo Plan

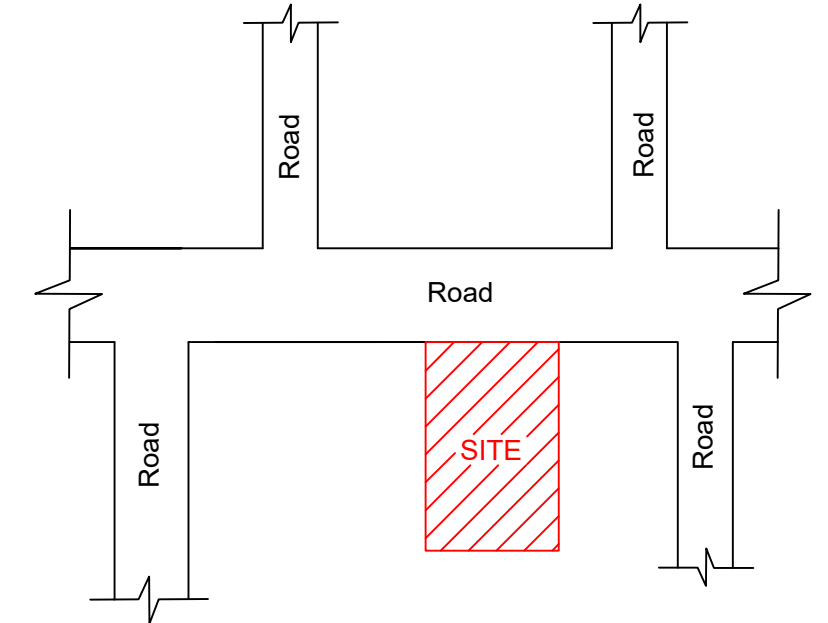

LEGEND	FEET	METRE	
MD/DD DOOR	3'3"X7'0"	1.02X2.13	
D DOOR	3'0"X7'0"	0.91X2.13	
D1 DOOR	2'6"X7'0"	0.76X2.13	
W WINDOW	4'0"X4'6"	1.22X1.37	
V VENTILATOR	3'0"X2'6"	0.91X0.76	
(Scale 1:100)		AREA DETAILS	
Total Area (As Per Patta)		In Sq.Ft	In Sq.Mt
		4789.98	445.00
Pro.Ground Floor		384.27	35.70
Open Space		4405.71	409.30

APPLICANT

p. kannan.

Mr.P.KANNAN S/O PERUMAL.

REGISTERED ENGINEER


Er.K.VENKATA RAGAVAN,B.E., M.B.A.,
Registered Engineer Grade-I
Reg.No: RE-1/18/23/SVG
I INDIANN BUILDERS
KALLAL-SIVAGANGAI
Cell: 94434 08464.