



PLAN SHOWING THE PROPOSED CONSTRUCTION OF R.C.C ROOF RESIDENTIAL BUILDING AT SY.NO.61/4A, OLD PATTA NO.13, NEW SUB DIVISION SY.NO.61/6, NEW PATTA NO.2252, PLOT NO.49, IN MAHIBALANPATTI VILLAGE, MAHIBALANPATTI GROUP, MAHIBALANPATTI PANCHAYAT, THIRUPPATHUR UNION, THIRUPPATHUR TALUK, SIVAGANGAI DISTRICT, TAMILNADU.





SCALE : 1:100

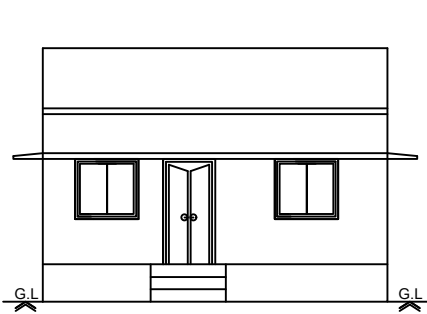

Front Elevation

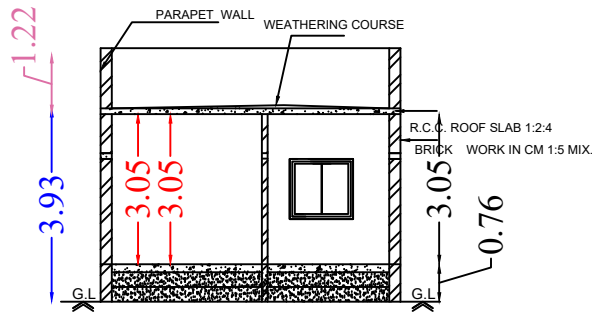

Section on-"AA"

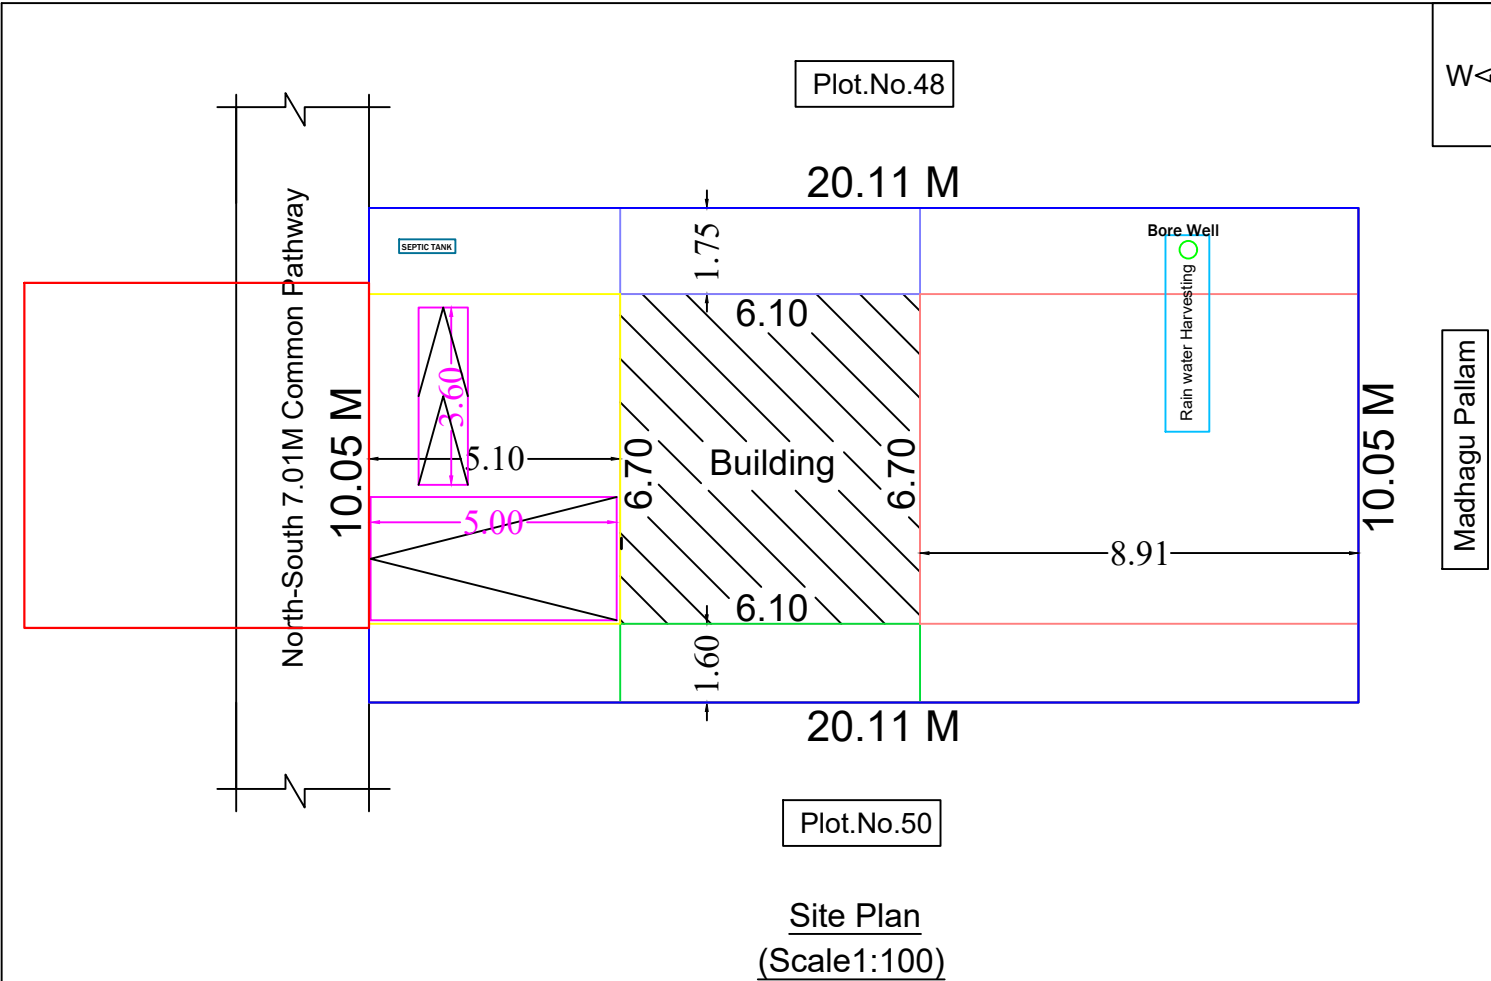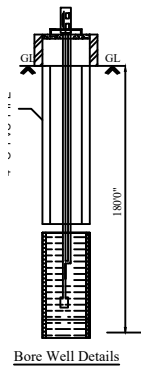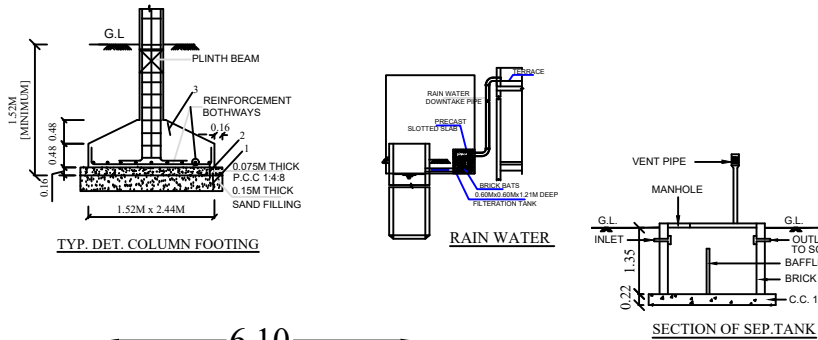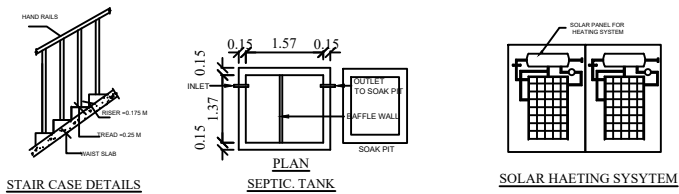

PLANED BY:-



VIP CONSTRUCTION
GOVT.REG.NO.TN-21-0035710
Senthilvelan Complex
Prabhu Nagar, Karaikudi
Sivagangai District, Tamilnadu-630 002
Ph:9578204390, 7867987999

LEGEND	FEET	METRE
RD, D DOOR	3'0"x7'0"	0.92x2.13
MD MAIN DOOR	3'6"x7'0"	1.10x2.13
D1 DOOR	2'6"x7'0"	0.76x2.13
AO ARCH OPEN	3'0"x7'0"	0.92x2.13
W WINDOW	5'0"x4'6"	1.52x1.37
V VENTILATOR	3'0"x2'0"	0.91x0.60

AREA DETAILS	SQ.FT.	SQ.M.
As Per Document	2178.00	202.34
As Per Patta	2178.00	202.34
As Per Site	2178.00	202.34

PLINTH AREA DETAILS		
Ground Floor Area	439.92	40.87
Open Space Area	1738.08	161.47

FSI DETAILS	PROPOSED	PERMISSIBLE
Total Plinth Area Plot Area 40.87 202.34	0.20	2

OWNER'S NAME & SIGN:-

Mr.M.Balu Alias Balasubramanian
S/o : Mr.Muthu

ENGINEER:-

Er. S. DINESH, B.E., M.E(Str.), M.Sc(Vai).
Govt. Registered Engineer
DTCP Sivagangai, Municipality Karaikudi
Reg. No.RE.1/2023.SVG.20/23, Reg.No.111/LS/2022/00003
VIP CONSTRUCTION
Senthilvelan Complex
Prabhu Nagar, Karaikudi - 630 002
Ph:9578204390, 7867987999

OFFICE:-