





PLAN SHOWING THE PROPOSED GROUND FLOOR CONSTRUCTION OF THE R.C.C ROOF RESIDENTIAL BUILDING OF BEARING IN OLD S.NO:52/3,NEW S.NO:52/3D, PLOT.NO:1,ARALIKOTTAI VILLAGE & GROUP,ARALIKOTTAI PANCHAYAT, SINGAMPUNARI UNION & TALUK,SIVAGANGAI DISTRICT.

APPLICANT NAME : Mr.V.BASKARAN S/O VELLAISAMY.

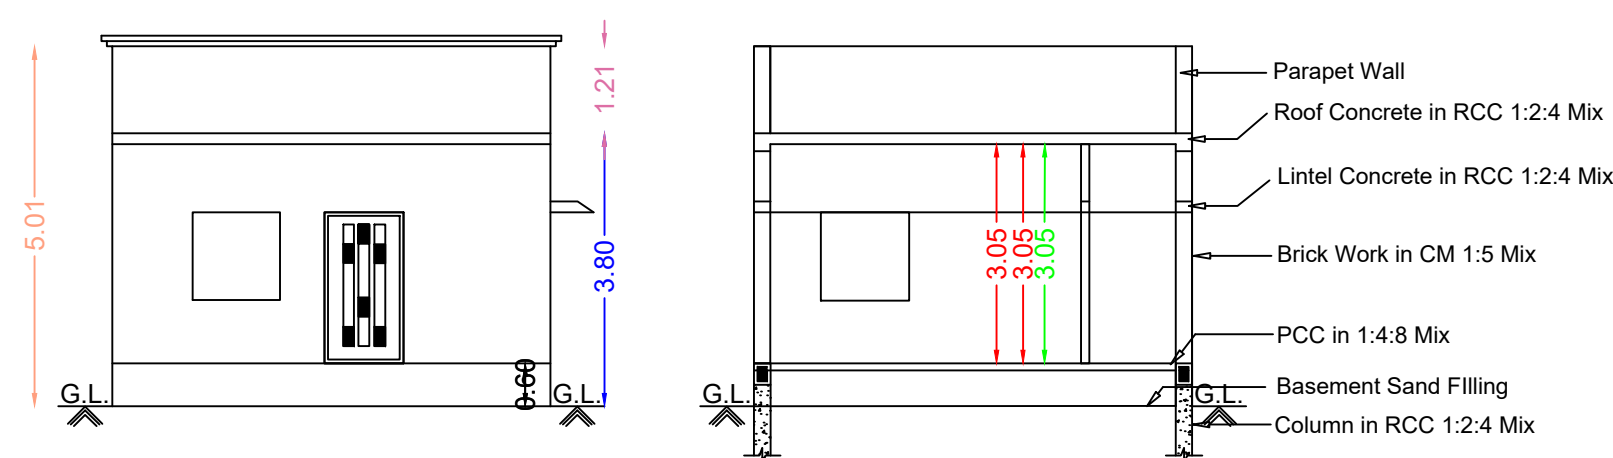


Front Elevation

Section RR

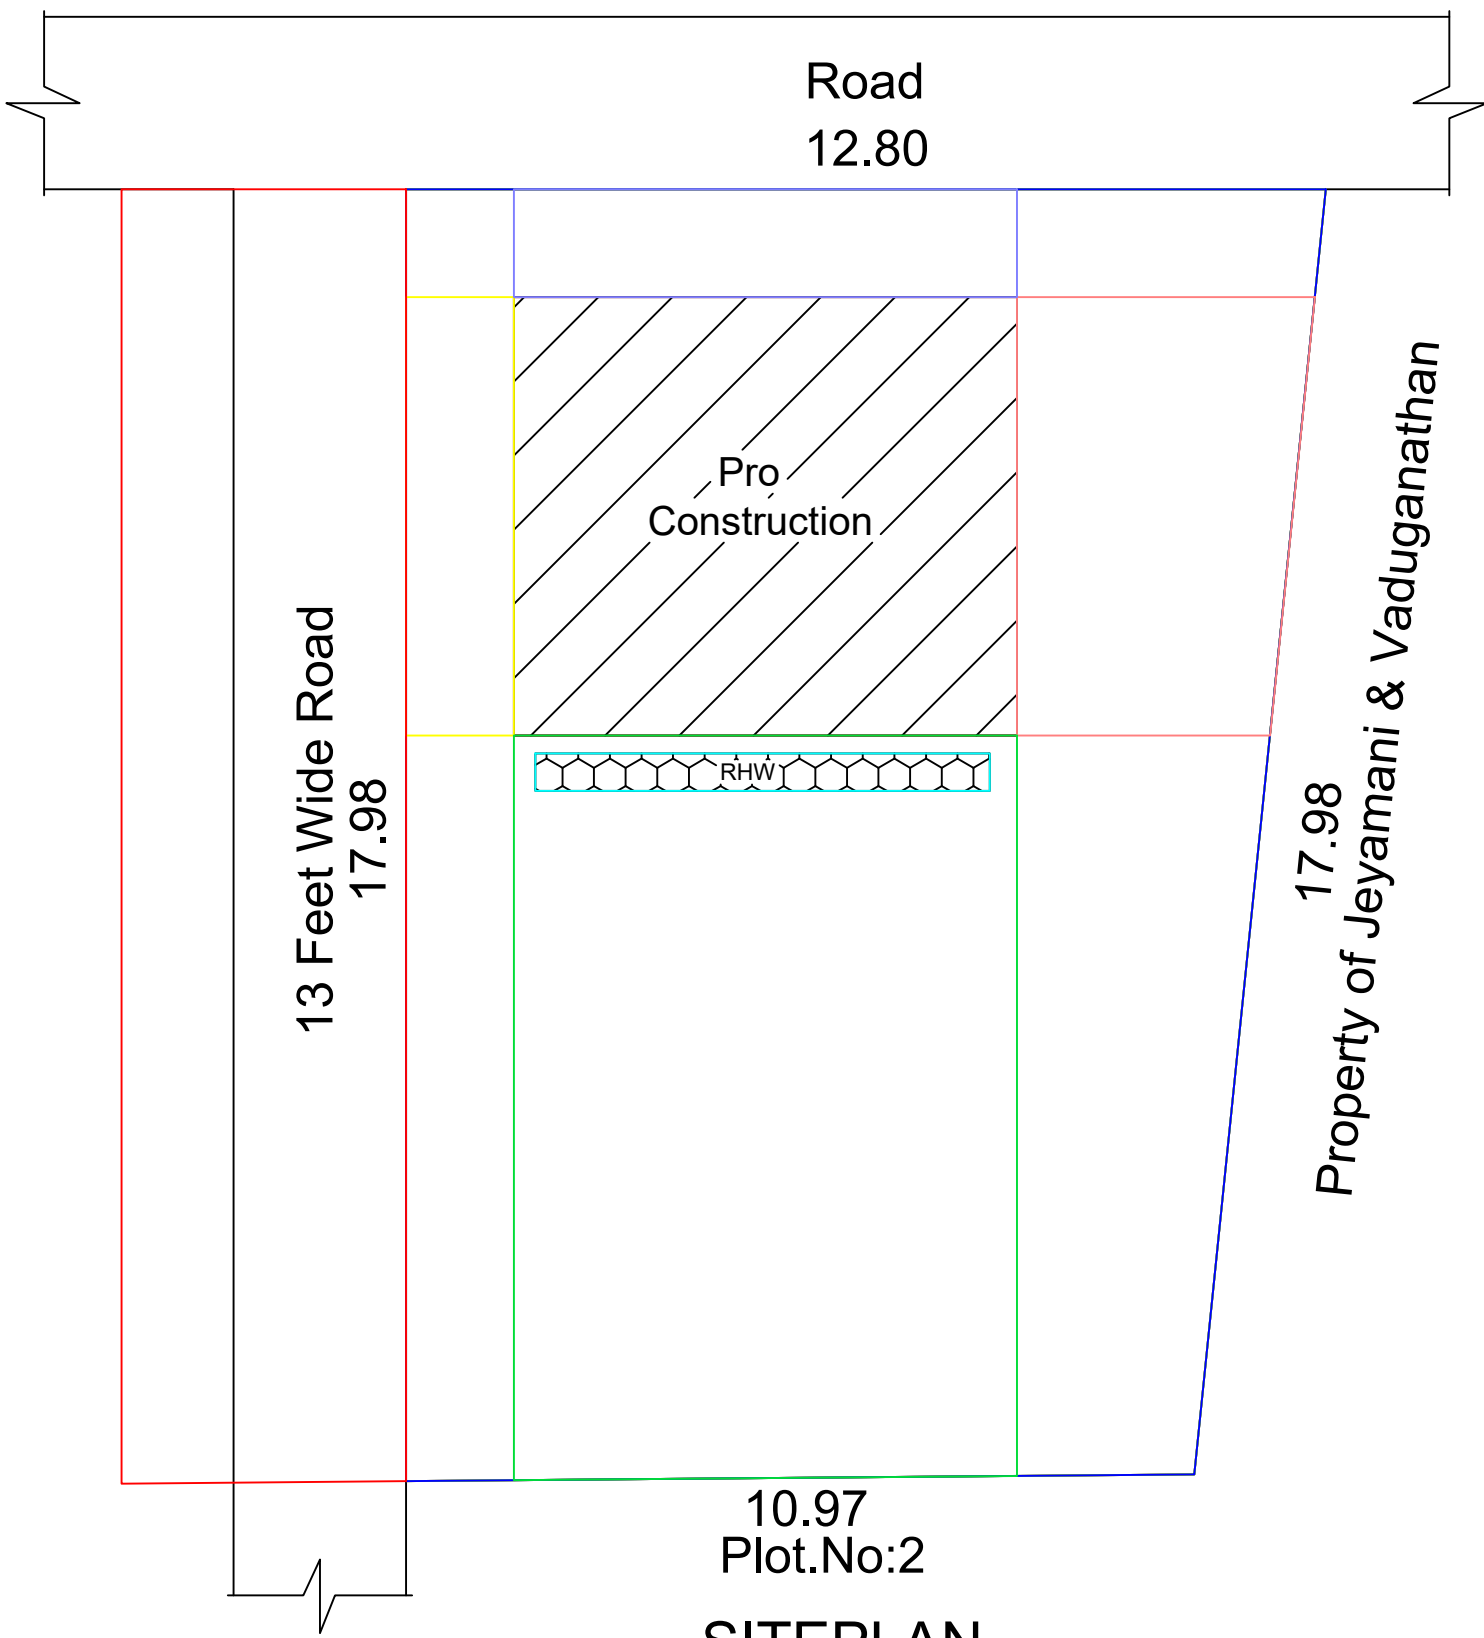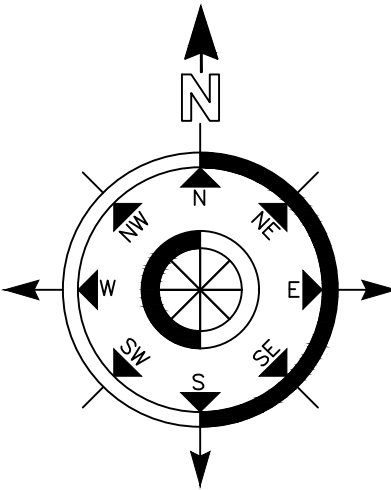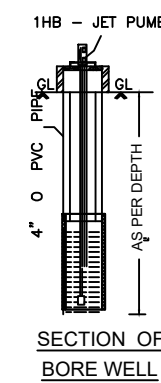

SITEPLAN

Topo Plan

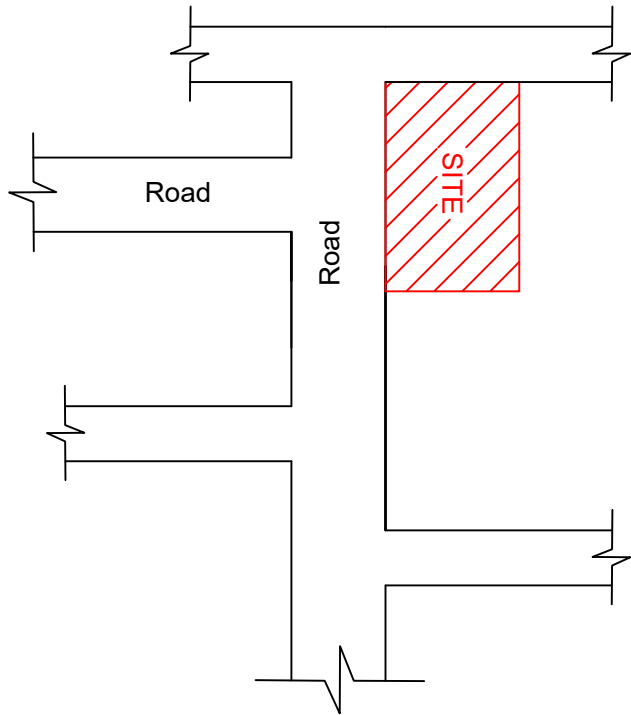

LEGEND	FEET	METRE
MD/DD DOOR	3'3"X7'0"	1.02X2.13
D DOOR	3'0"X7'0"	0.91X2.13
D1 DOOR	2'6"X7'0"	0.76X2.13
W WINDOW	4'0"X4'6"	1.22X1.37
V VENTILATOR	3'0"X2'6"	0.91X0.76
(Scale 1:100)		AREA DETAILS
Total Area (As Per Document)		In Sq.Ft
		In Sq.Mt
		2301.00
		213.77
Pro.Ground Floor		459.62
Open Space		1841.38
		171.07

APPLICANT

Mr.V.BASKARAN S/O VELLAISAMY.

REGISTERED ENGINEER

Er.M.RAJESWARAN.B.E.,
LICENSED BUILDING SURVEYOR
Reg.No: 112/LS/2023/00001
SIVAREESH CONSTRUCTION
149,MELARADHA VEETHI, SIVAGANGAI-630 561
Ph: +91 82208 63614.