




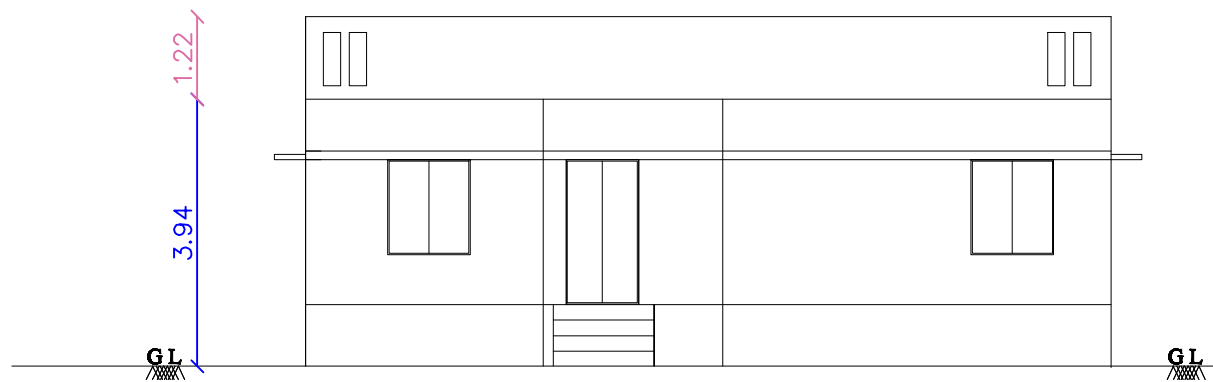





Elevation

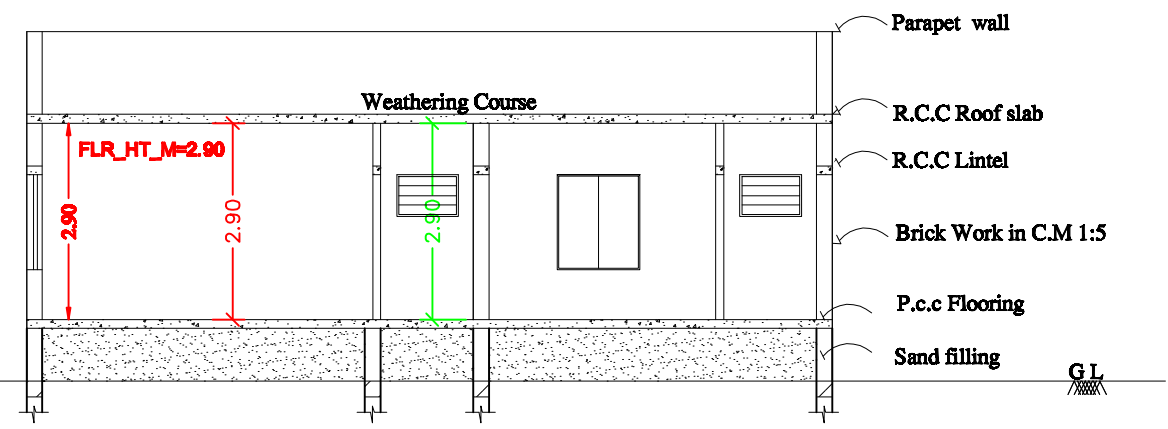

Section On 'AA'

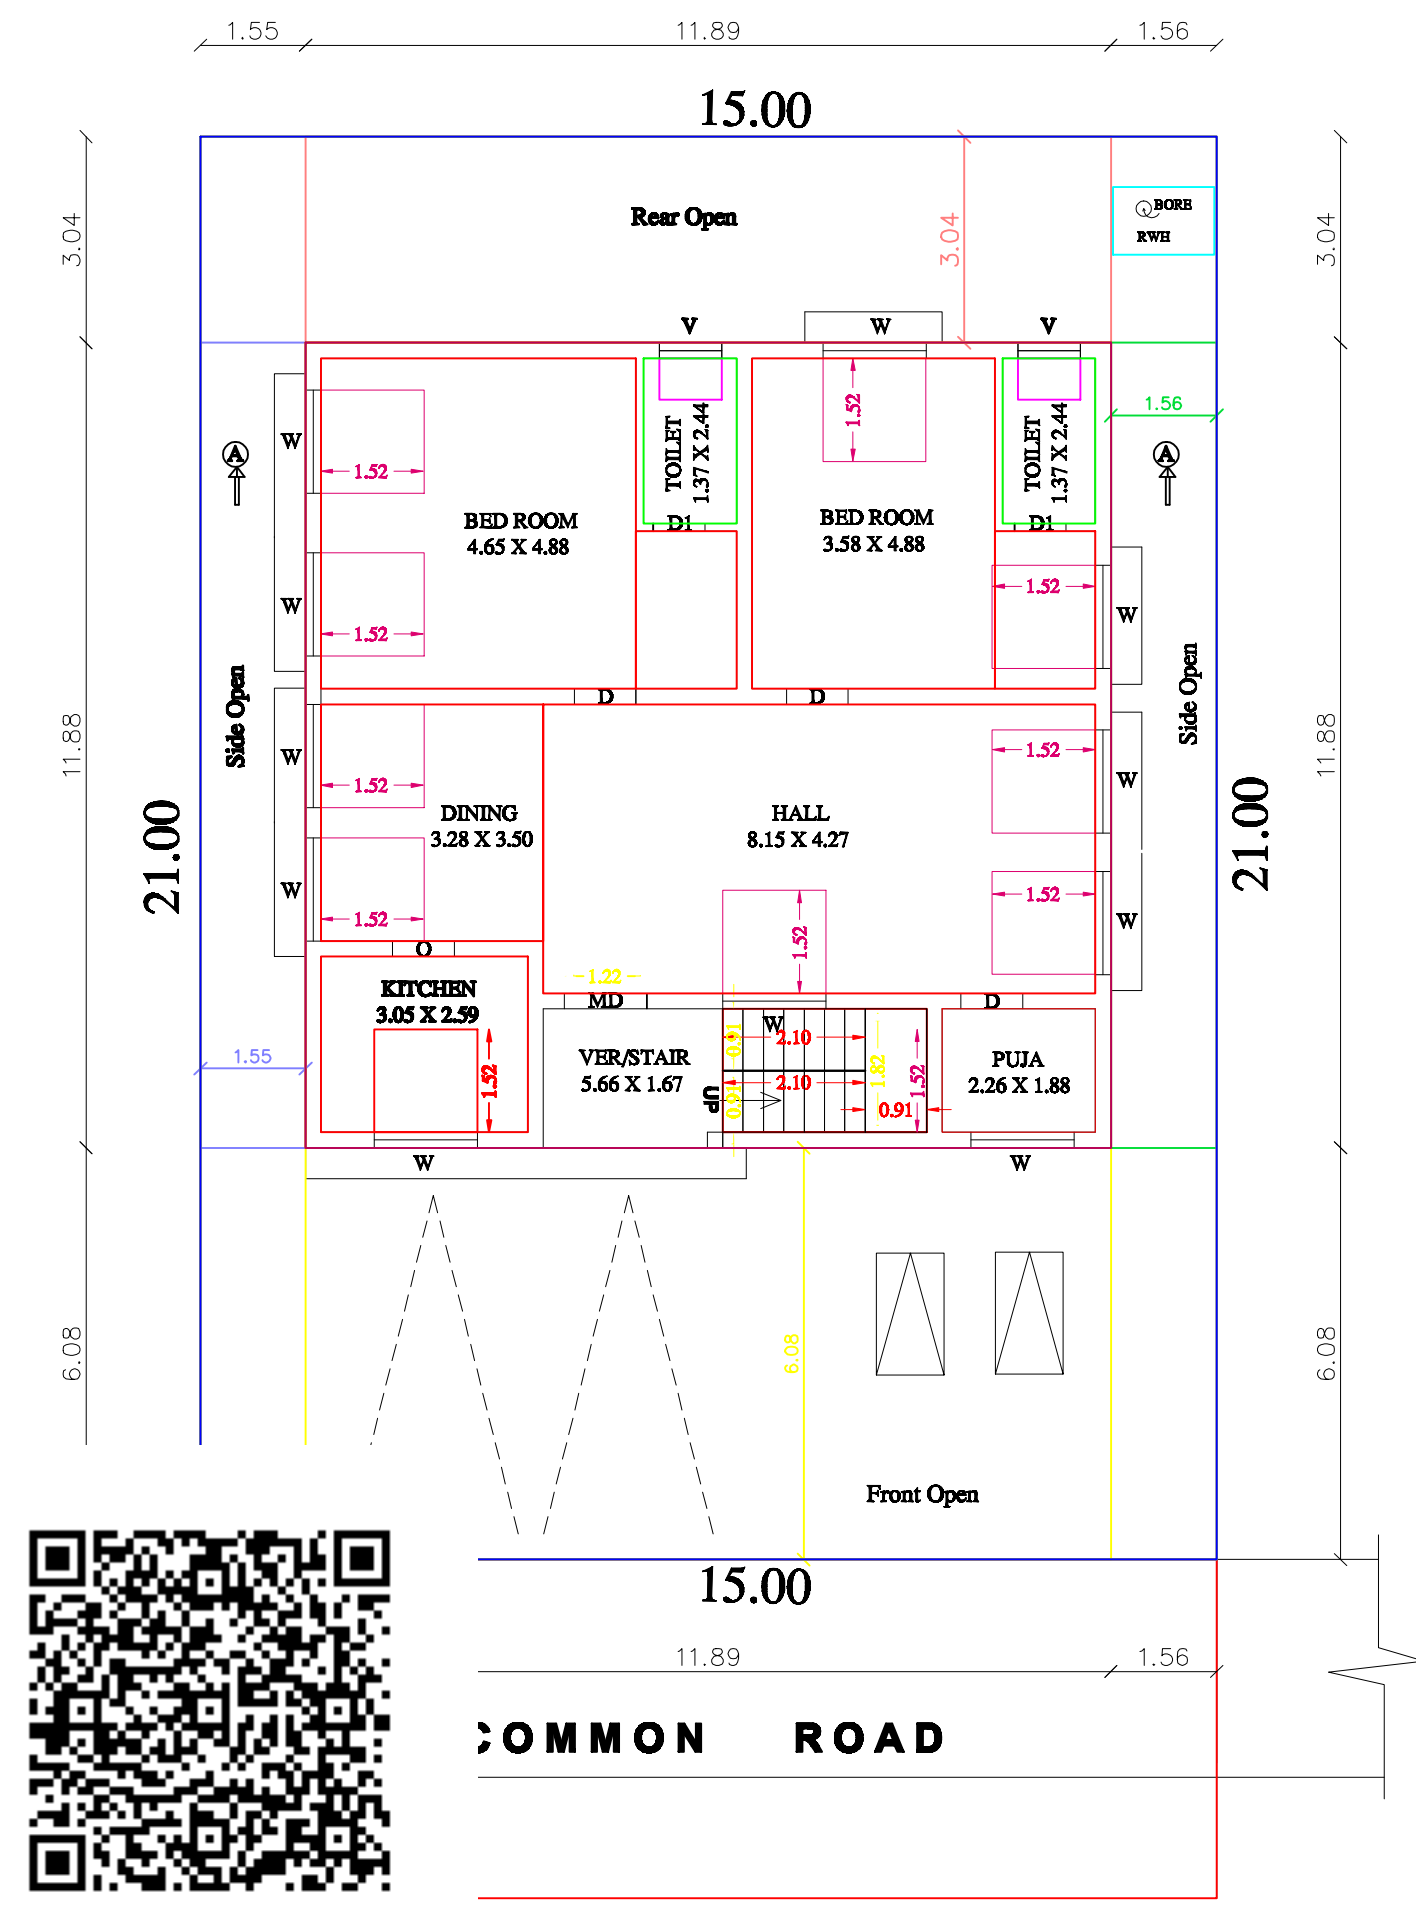

GROUND FLOOR PLAN

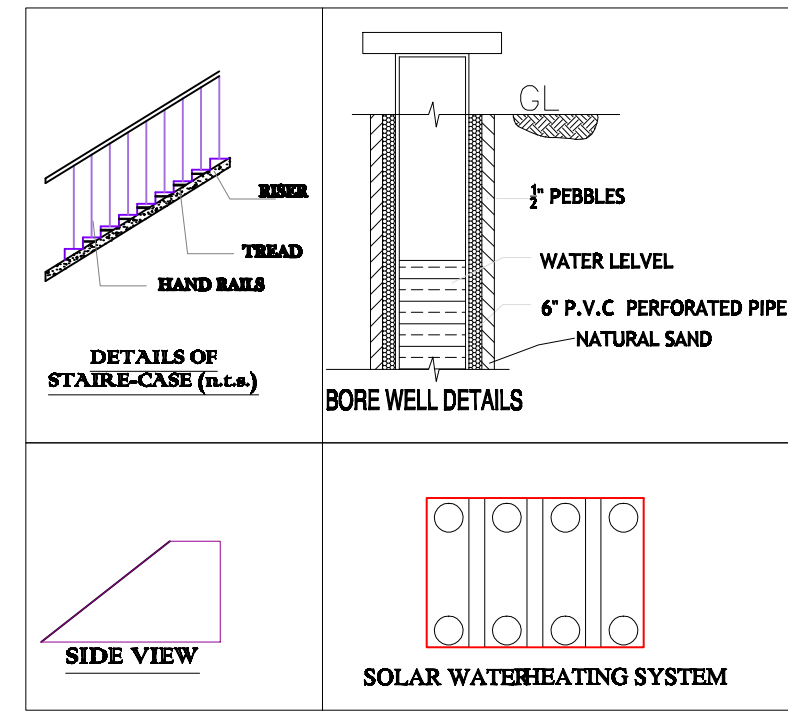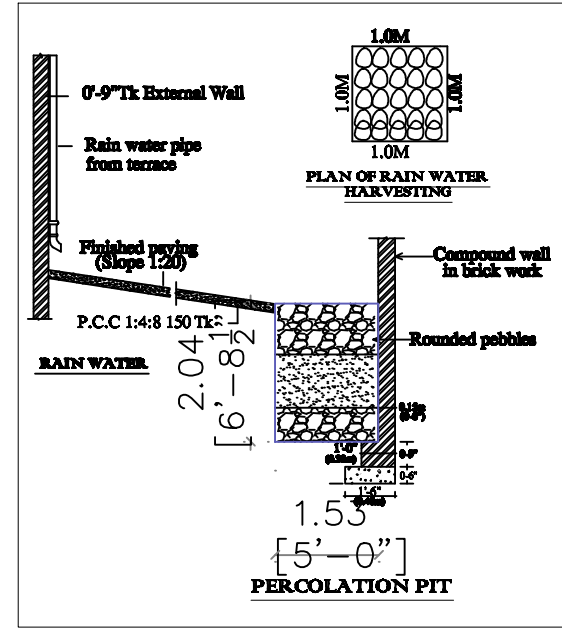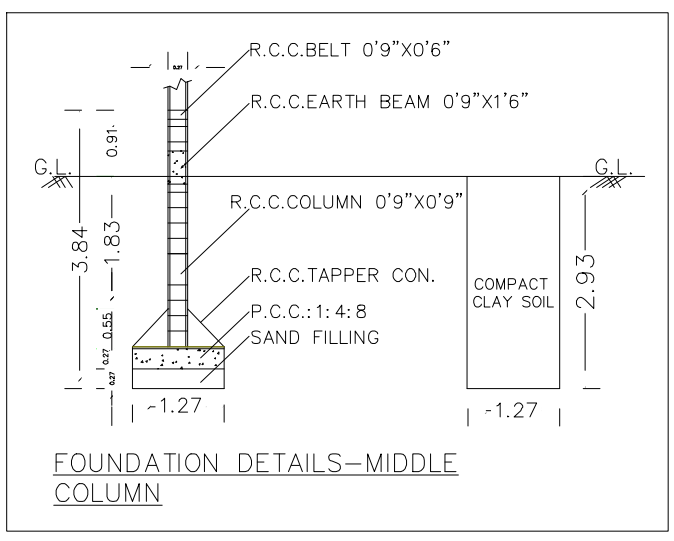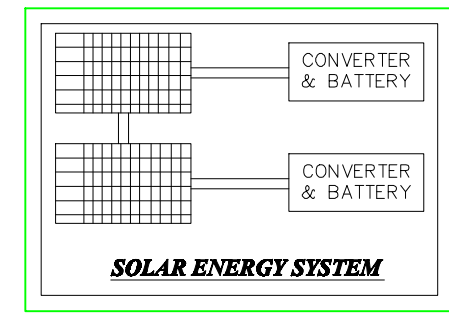

VACANT LAND TAX NO:


FSI = $\frac{141.27 \text{ SQM}}{315.00 \text{ SQM}} = 0.44 \% < 2.0 \%$

PARKING AREA DETAILS:-

NO. OF CAR WHEELER PARKING PROVIDED = 2 NOS

NO. OF TWO WHEELER PARKING PROVIDED = 2 NOS

SITE PLAN: (N.T.S)

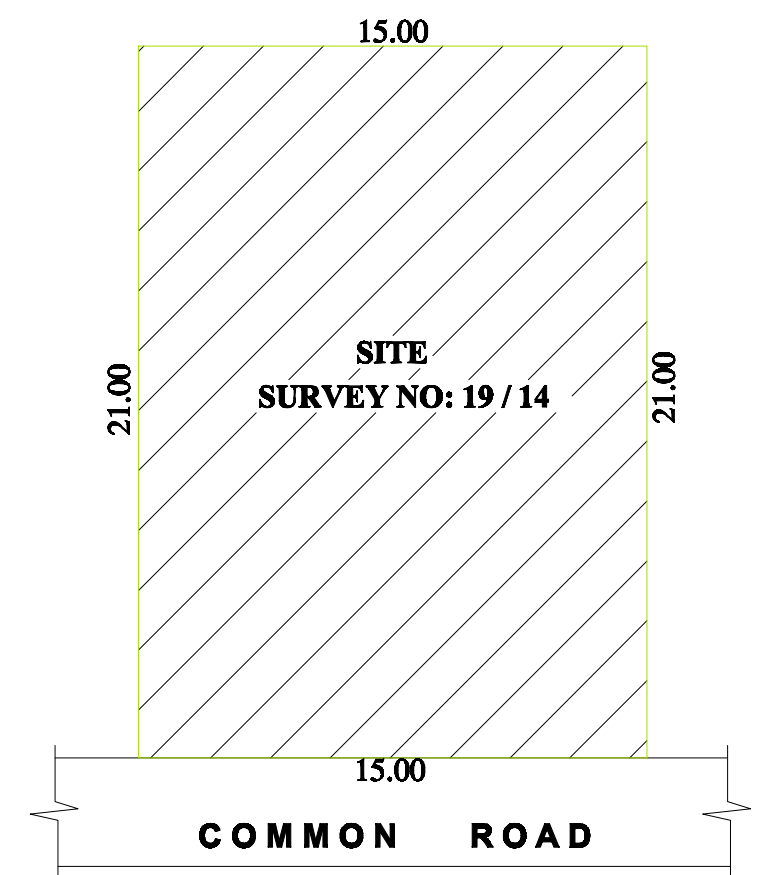

COLOUR INDEX

SITE		ROAD	PRO	EXG
REFERENCE				
MD MAINDOOR	3'6" X 7'0"	D1 DOOR	2'6" X 7'0"	
D DOOR	3'0" X 7'0"	W WINDOW	5'0" X 5'0"	
		V VENTILATOR	3'0" X 3'0"	

AREA DETAILS

DESCRIPTIONS	FSI		NON-FSI		TOTAL AREA	
	Sq.ft	Sq.m	Sq.ft	Sq.m	Sq.ft	Sqm
AREA OF SITE (AS PER DOC.)	-	-	-	-	3390.66	315.00
AREA OF GROUND FLOOR	1520.63	141.27	-	-	1520.63	141.27
AREA OF OPEN SPACE	-	-	-	-	1870.03	173.73
TOTAL	1520.63	141.27	-	-		

PLAN SHOWING THE PROPOSED CONSTRUCTION OF A RESIDENTIAL BUILDING IN R.S.NO: 19/14 AND PATTa NO: 2473, JEYAMKONDANILAI VILLAGE AND PANCHAYAT, SINGAMPUNARI TALUK AND PANCHAYAT UNION, SIVAGANGAI DISTRICT.

SCALE : 1" = 8'0"

(Mr.LJeyakrishnan)
APPLICANT

ER.C.PANDI B.E.,
License No: 116/LS/2022/00015
Melur, Madurai Dt.
Mobile : 97862 62808
ENGINEER

OFFICE USE