



PLAN SHOWING THE PROPOSED CONSTRUCTION OF R.C.C. GROUND FLOOR RESIDENTIAL BUILDING IN SURVEY NO:49/72,PATTA NO:11195 AT THUTHI NAGAR, NELLIPUNJAI VILLAGE. SOMANATHAMANGALAM GROUP, KALAYARKOIL PANCHAYAT, KALAYARKOIL PANCHAYAT UNION & TALUK, SIVAGANGAI DISTRICT. NAME OF OWNER:- Tmt.P.PARTHIBA W/o. RAJAKUMAR.


SCALE 1:100 (ALL DIMENSIONS ARE IN METER)

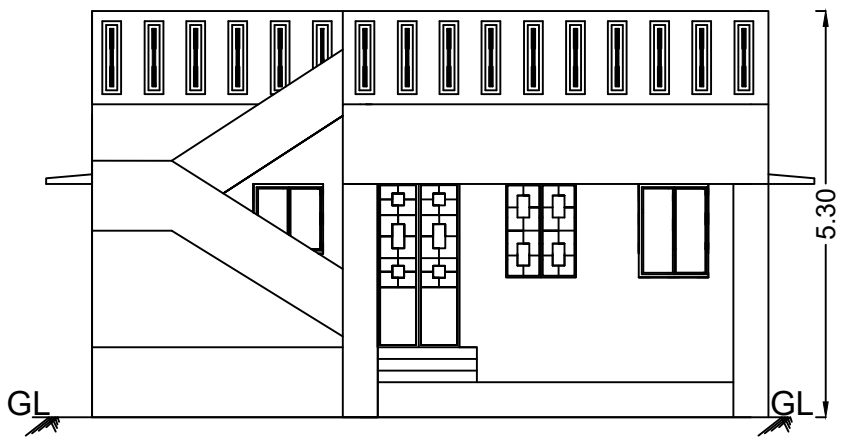


ELEVATION

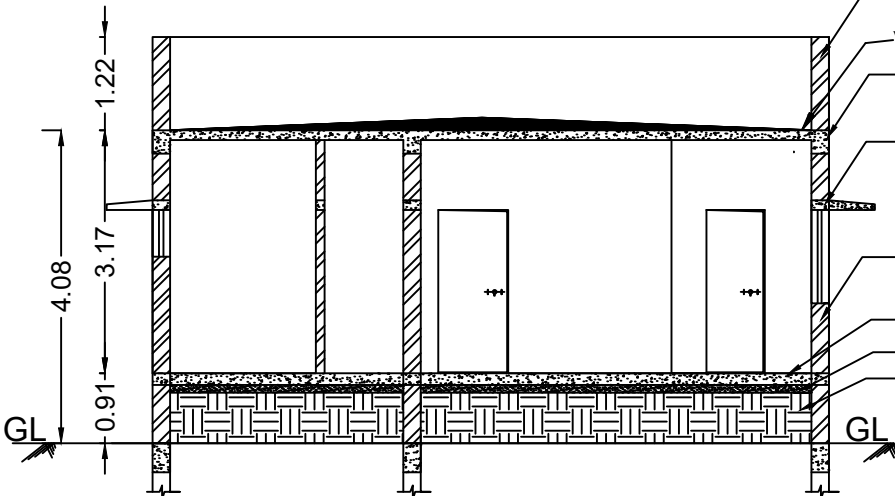


SECTION ON 'AA'

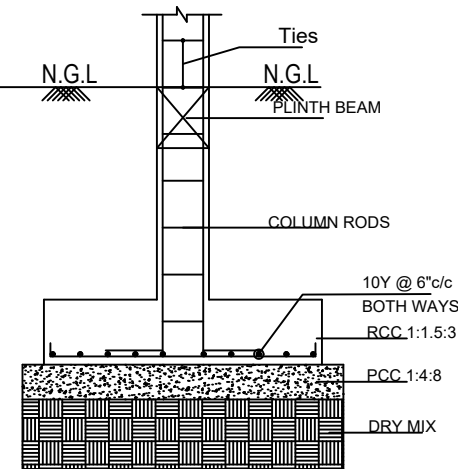


FOUNDATION DETAILS  
(Concentric Footing)

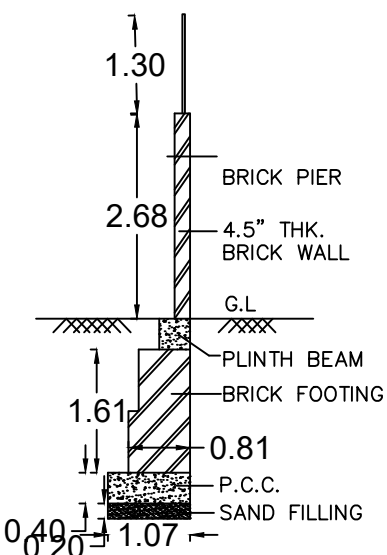

COMPOUND WALL DETAILS

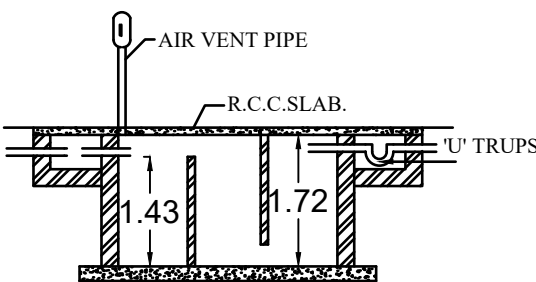


SECTION

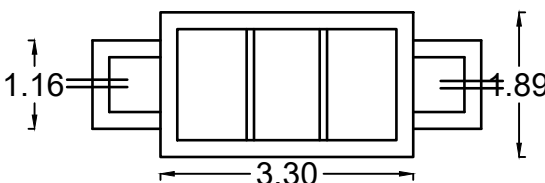


SEPTIC TANK PLAN


Heat radiation form sun

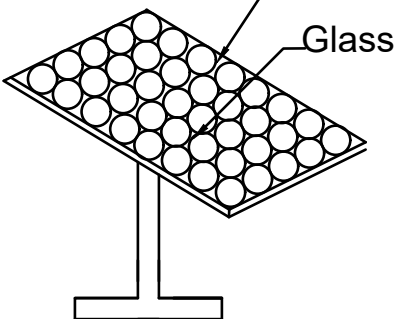


SOLAR SYSTEM  
(Scale 1:100)

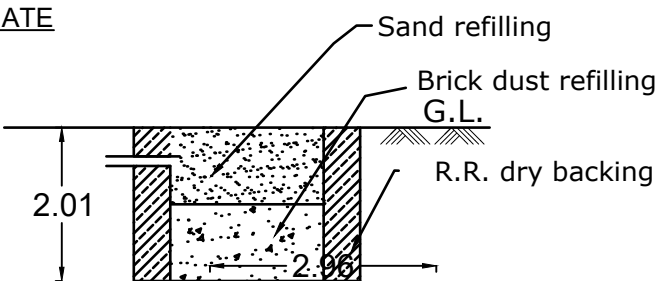


DETAILS OF RAIN WATER  
HARVESTING

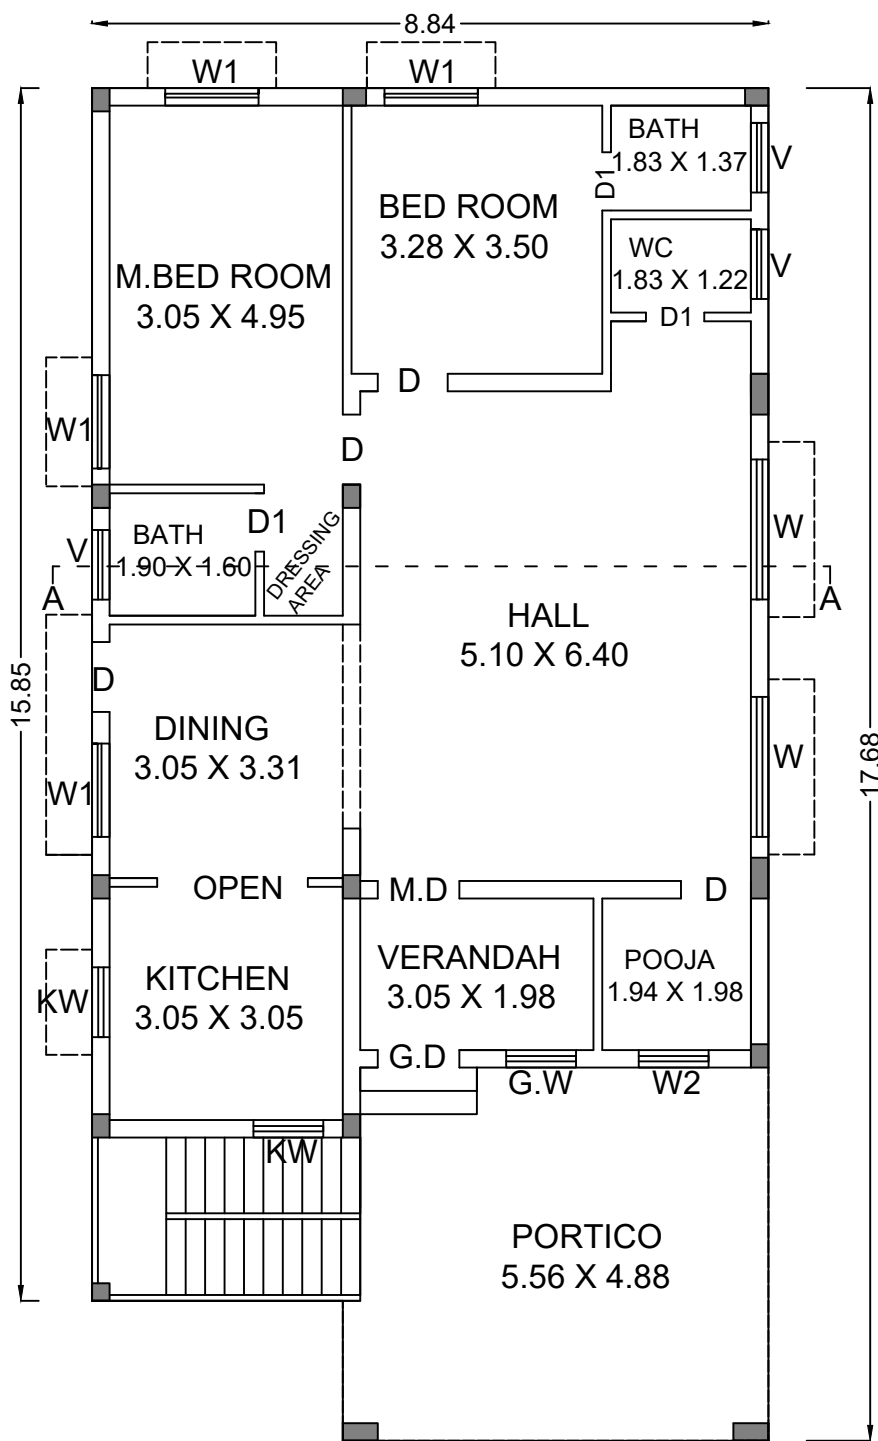

GROUND FLOOR PLAN

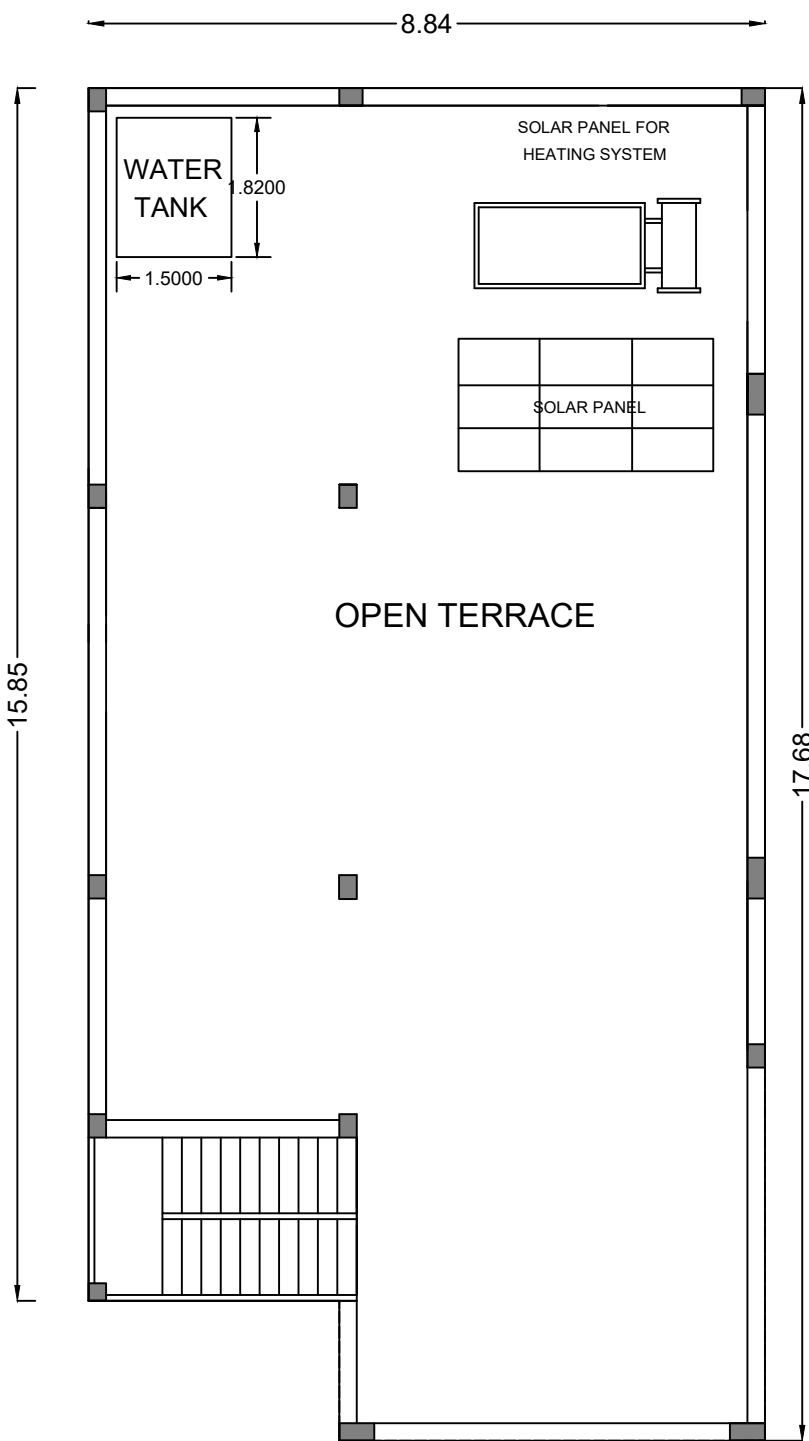


TERRACE FLOOR PLAN

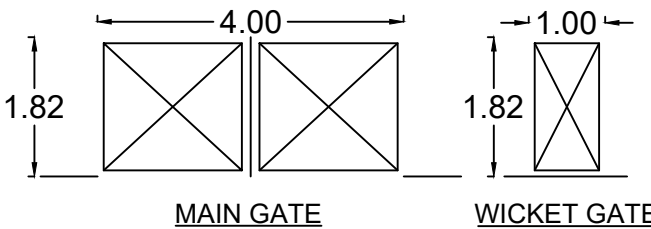


MAIN GATE

WICKET GATE

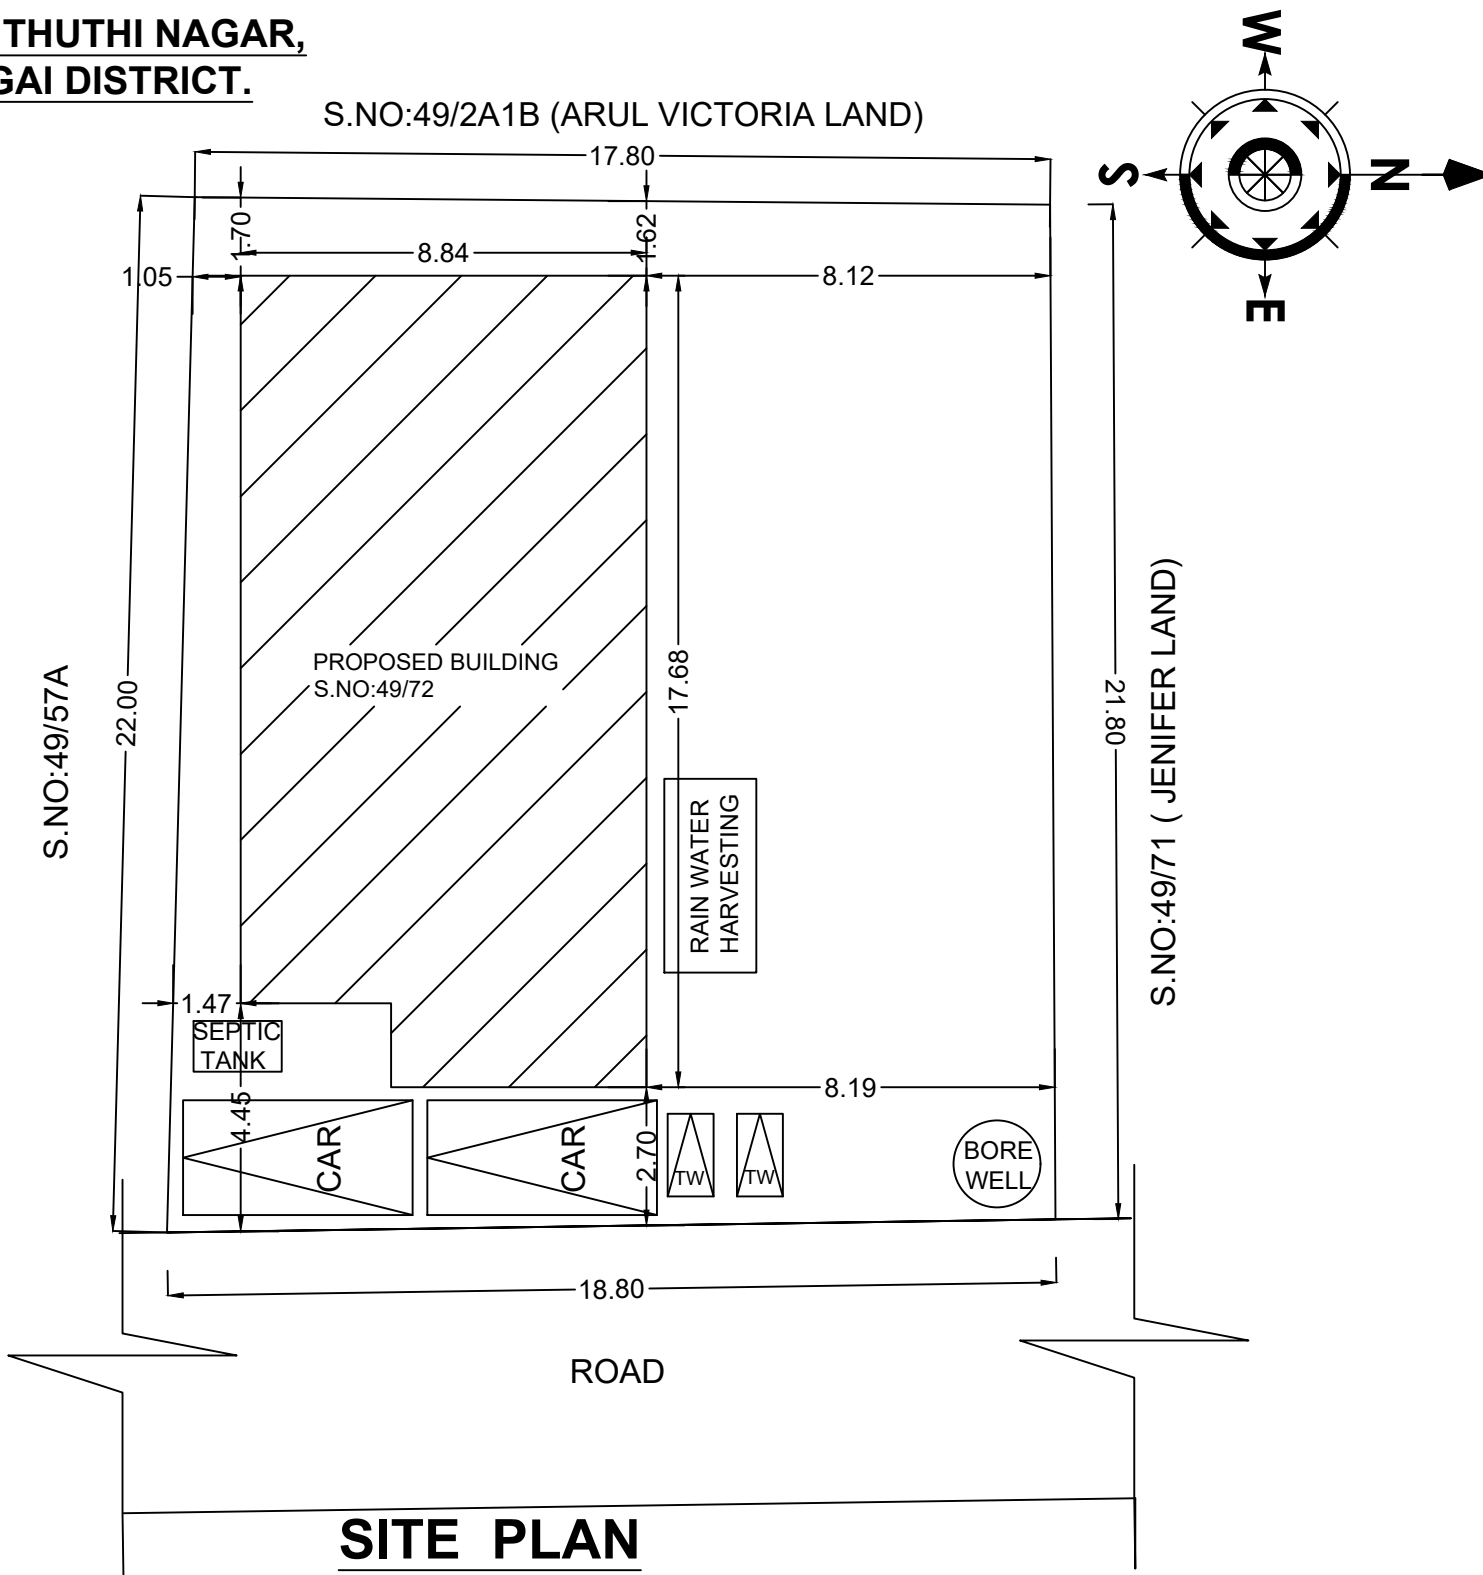

SITE PLAN

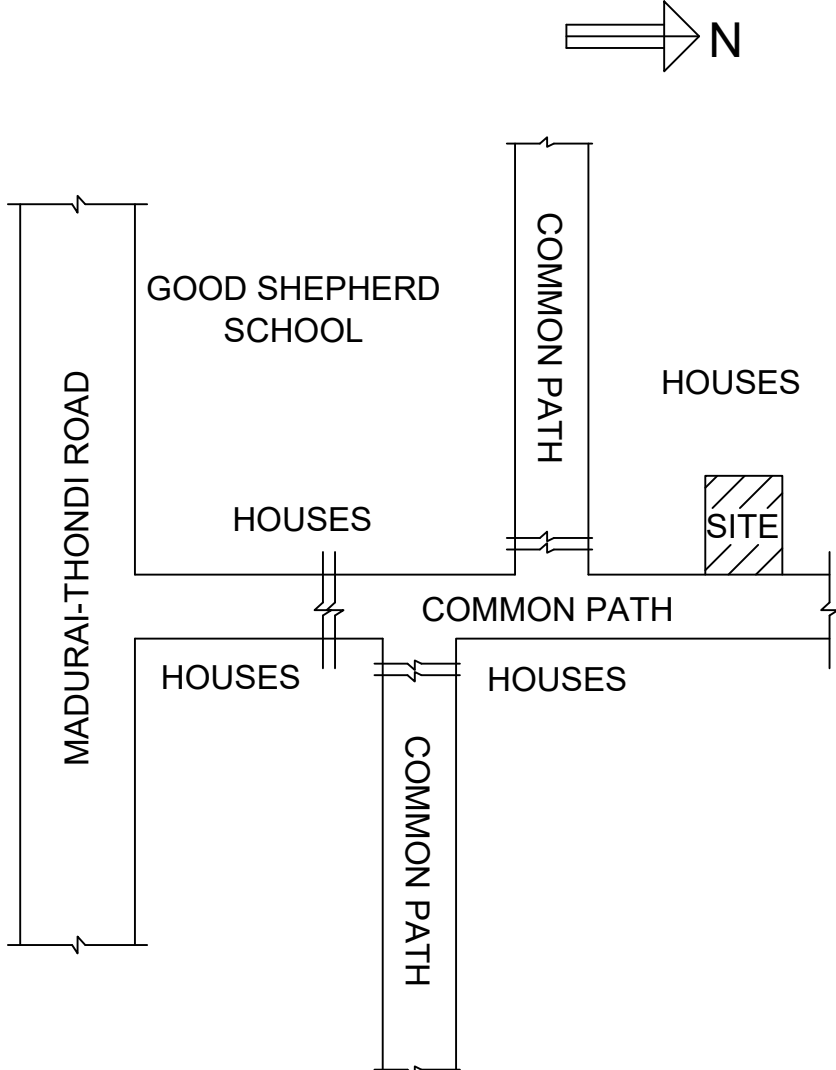

KEY PLAN

|                             |        |             |
|-----------------------------|--------|-------------|
| CASE TYPE: NEW PROPOSAL     |        |             |
| PLOT USE: RESIDENTIAL       |        |             |
| DWELLING UNITS: 1 No.       |        |             |
| JOINERY DETAILS             | METRE  |             |
| MD - MAIN DOOR              | --     | 1.07 x 2.13 |
| GD- GRILL DOOR              | --     | 1.07 x 2.13 |
| GW- GRILL WINDOW            | --     | 0.91 x 1.22 |
| D - DOOR                    | --     | 0.91 x 2.13 |
| D1- DOOR                    | --     | 0.76 x 2.13 |
| W - WINDOW                  | --     | 1.83 x 1.22 |
| W1 - WINDOW                 | --     | 1.22 x 1.22 |
| W2 - WINDOW                 | --     | 0.91 x 1.22 |
| KW - WINDOW                 | --     | 0.91 x 0.91 |
| V-VENTILATOR                | --     | 0.91 x 0.61 |
| AREA DETAILS                | SQ.M   | SQ.FT       |
| AREA OF SITE(As per doc)    | 424.00 | 4563.90     |
| AREA OF SITE(As per Patta)  | 424.00 | 4563.90     |
| AREA OF SITE(As per Actual) | 423.91 | 4562.93     |
| PRO GROUND FLOOR AREA       | 150.23 | 1617.06     |
| AREA OF VACANT              | 273.77 | 2946.84     |

P. Parthiba  
SIGNATURE OF LAND AND BUILDING OWNER

D. RAVI, B.E.,  
Consulting Civil Engineer  
Licensed Building Surveyor  
2309, Somasundaram Nagar  
Kalayarkoil-630 551, Sivagangai Dt.  
Cell No: 98655 06998

SIGNATURE OF REGISTERED ENGINEER