



PLAN SHOWING THE PROPOSED GROUND FLOOR CONSTRUCTION OF THE R.C.C ROOF RESIDENTIAL BUILDING OF BEARING IN S.NO:138/4B1A, MADAPURAM VILLAGE & PANCHAYAT,MADAPURAM GROUP, ILAYANGUDI TALUK & SIVAGANGAI DISTRICT.




APPLICANT NAME : Mr.A.AKILESH S/O ARUMUGAM.

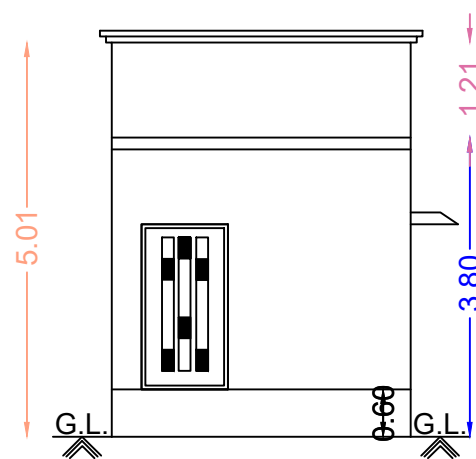



Front Elevation

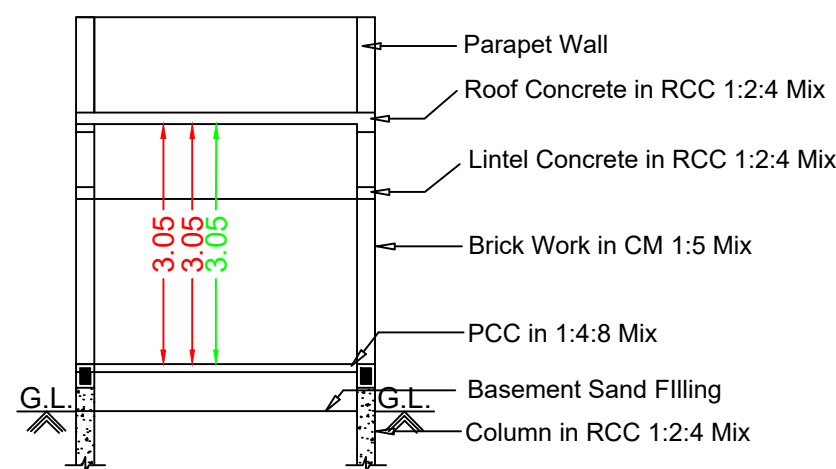


Section RR

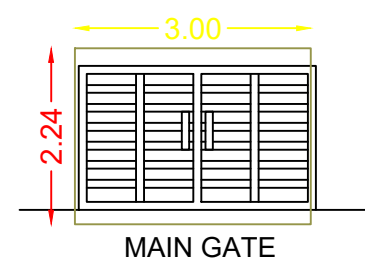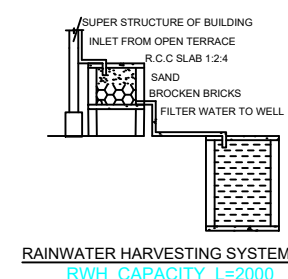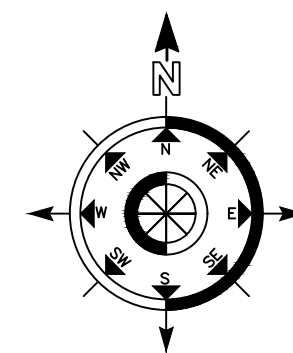


MAIN GATE

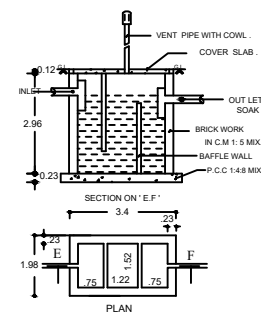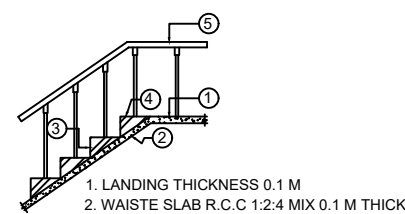


SEPTIC TANK DETAILS (NOT TO SCALE)

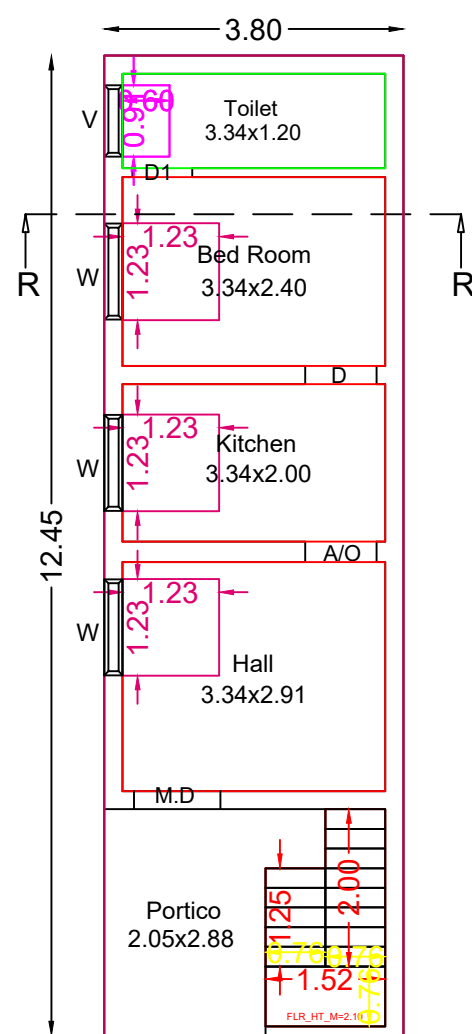


Pro.Ground Floor Plan

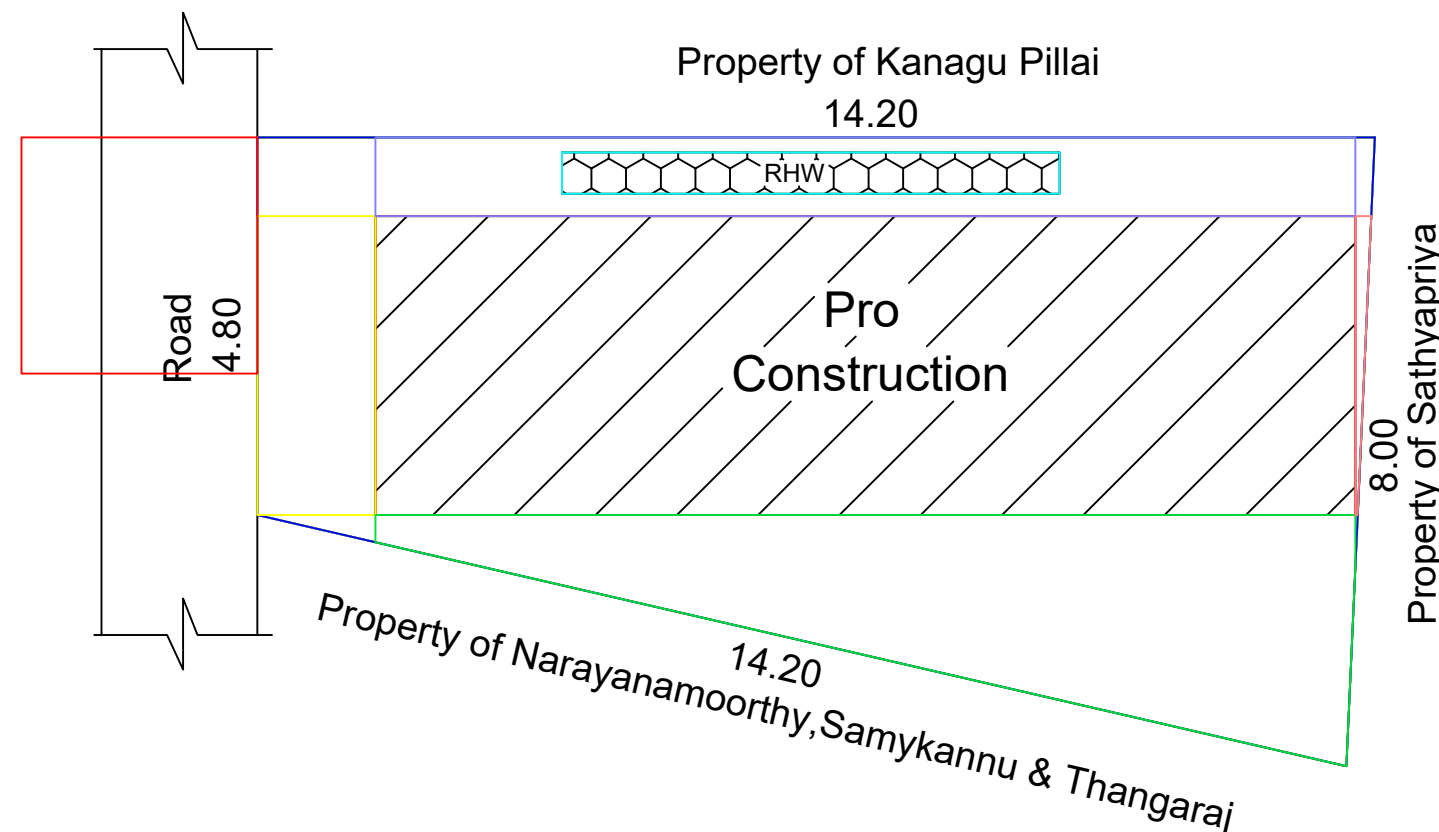

Site Plan

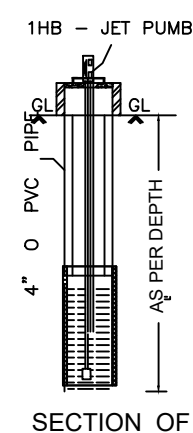


SECTION OF

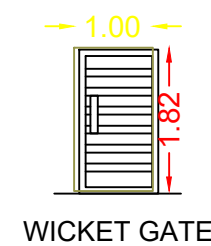

WICKET GATE

Topo Plan

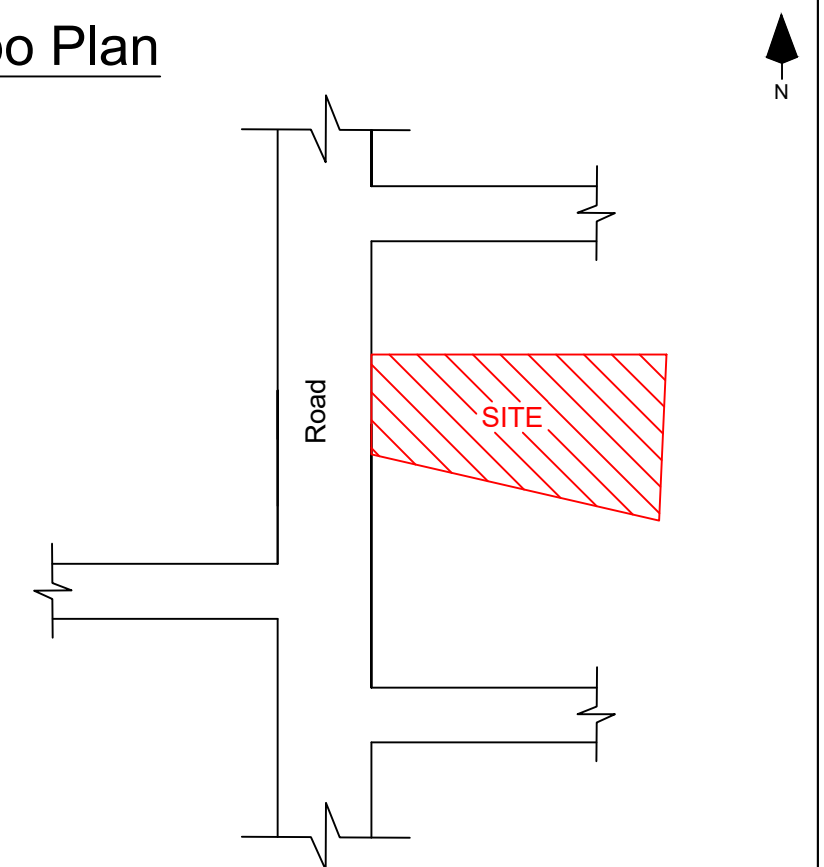

LEGEND	FEET	METRE
MD/DD DOOR	3'3"x7'0"	1.02X2.13
D DOOR	3'0"x7'0"	0.91X2.13
D1 DOOR	2'6"x7'0"	0.76X2.13
W WINDOW	4'0"x4'6"	1.22X1.37
V VENTILATOR	3'0"x2'6"	0.91X0.76
(Scale 1:100)		AREA DETAILS
Total Area (As Per Document)		In Sq.Ft
		In Sq.Mt
(As Per Patta)		2.25 Cents
		914.94
		85.00
Pro.Ground Floor		509.35
Open Space		47.32
		37.68

APPLICANT

Mr.A.AKILESH S/O ARUMUGAM.

REGISTERED ENGINEER

Er.S.SIVAKUMAR.B.E.,

LICENSED CIVIL ENGINEER & BUILDER
Licensed.No:13/2020
ALAMARAM BUS STOP,
MUTHOOT FINANCE SECOND FLOOR,
THIRUPPUVANAM,SIVAGANGAI-630611.
Ph:+91 7904956057.