
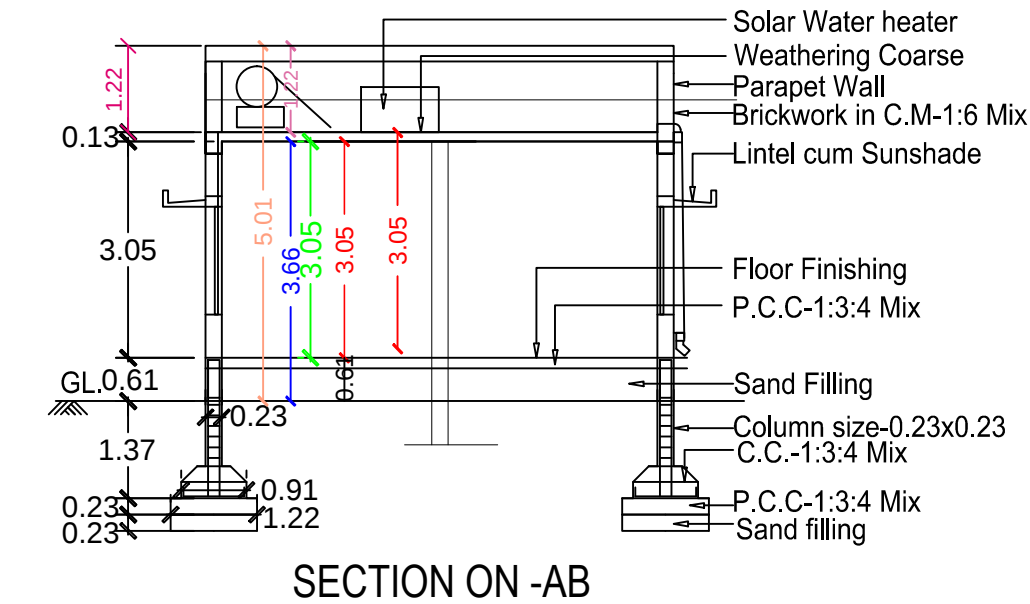






PLAN SHOWING THE PROPOSED CONSTRUCTION OF R.C.C ROOF RESIDENTIAL BUILDING (GROUND FLOOR) AT S.NO. 53 / 9H , ENJAVAYAL VILLAGE , SENGATHANGUDI PANCHAYAT , SAKKOTTAI UNION , KARAIKUDI TALUK . SIVAGANGAI DISTRICT.,

APPLICANT NAME: Mr. SAMINATHAN S/o VEERAN

ALL DIMENSIONS ARE IN METRES (SCALE : 1 :100)

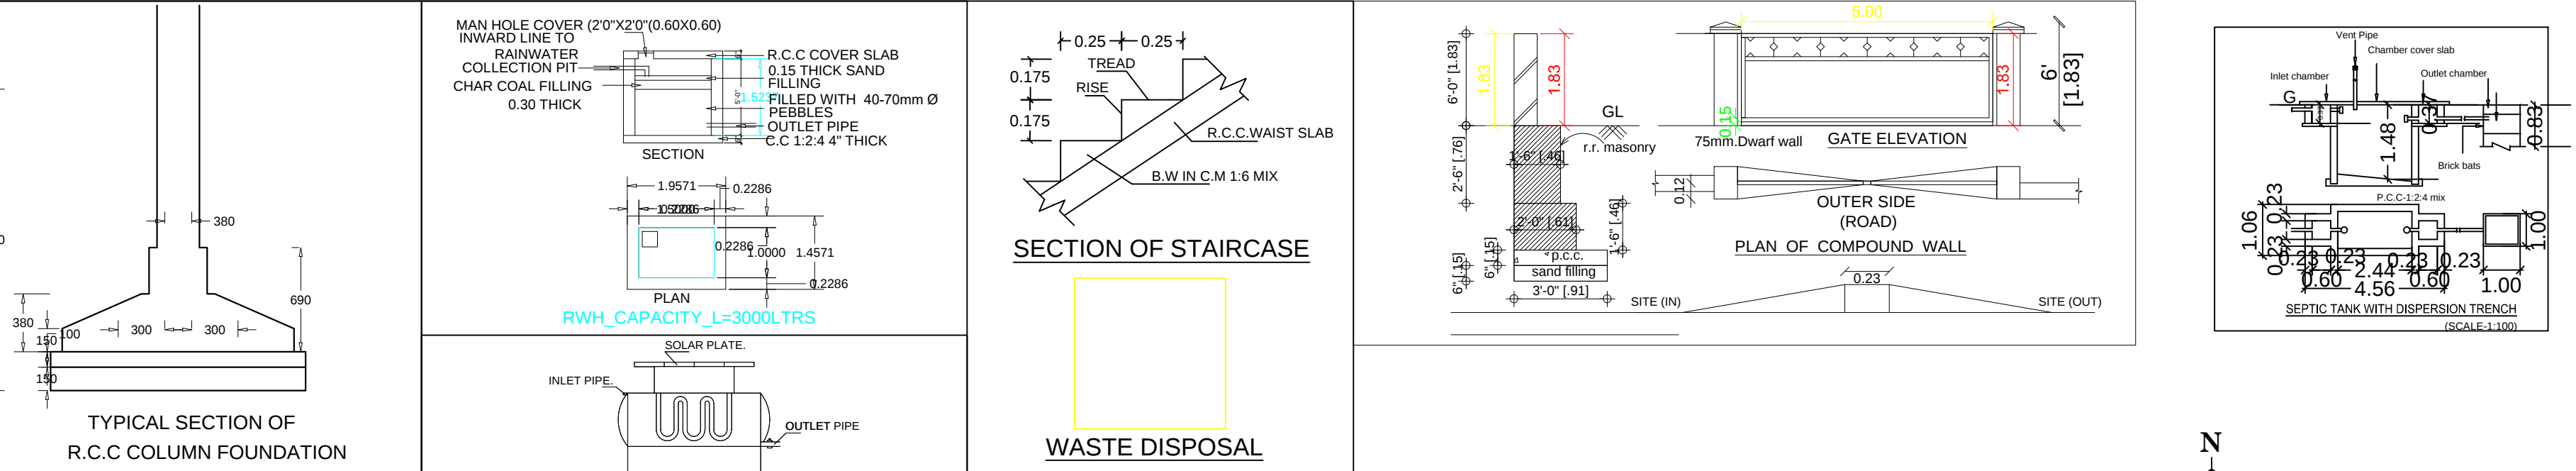

S.NO. 53/ 9G

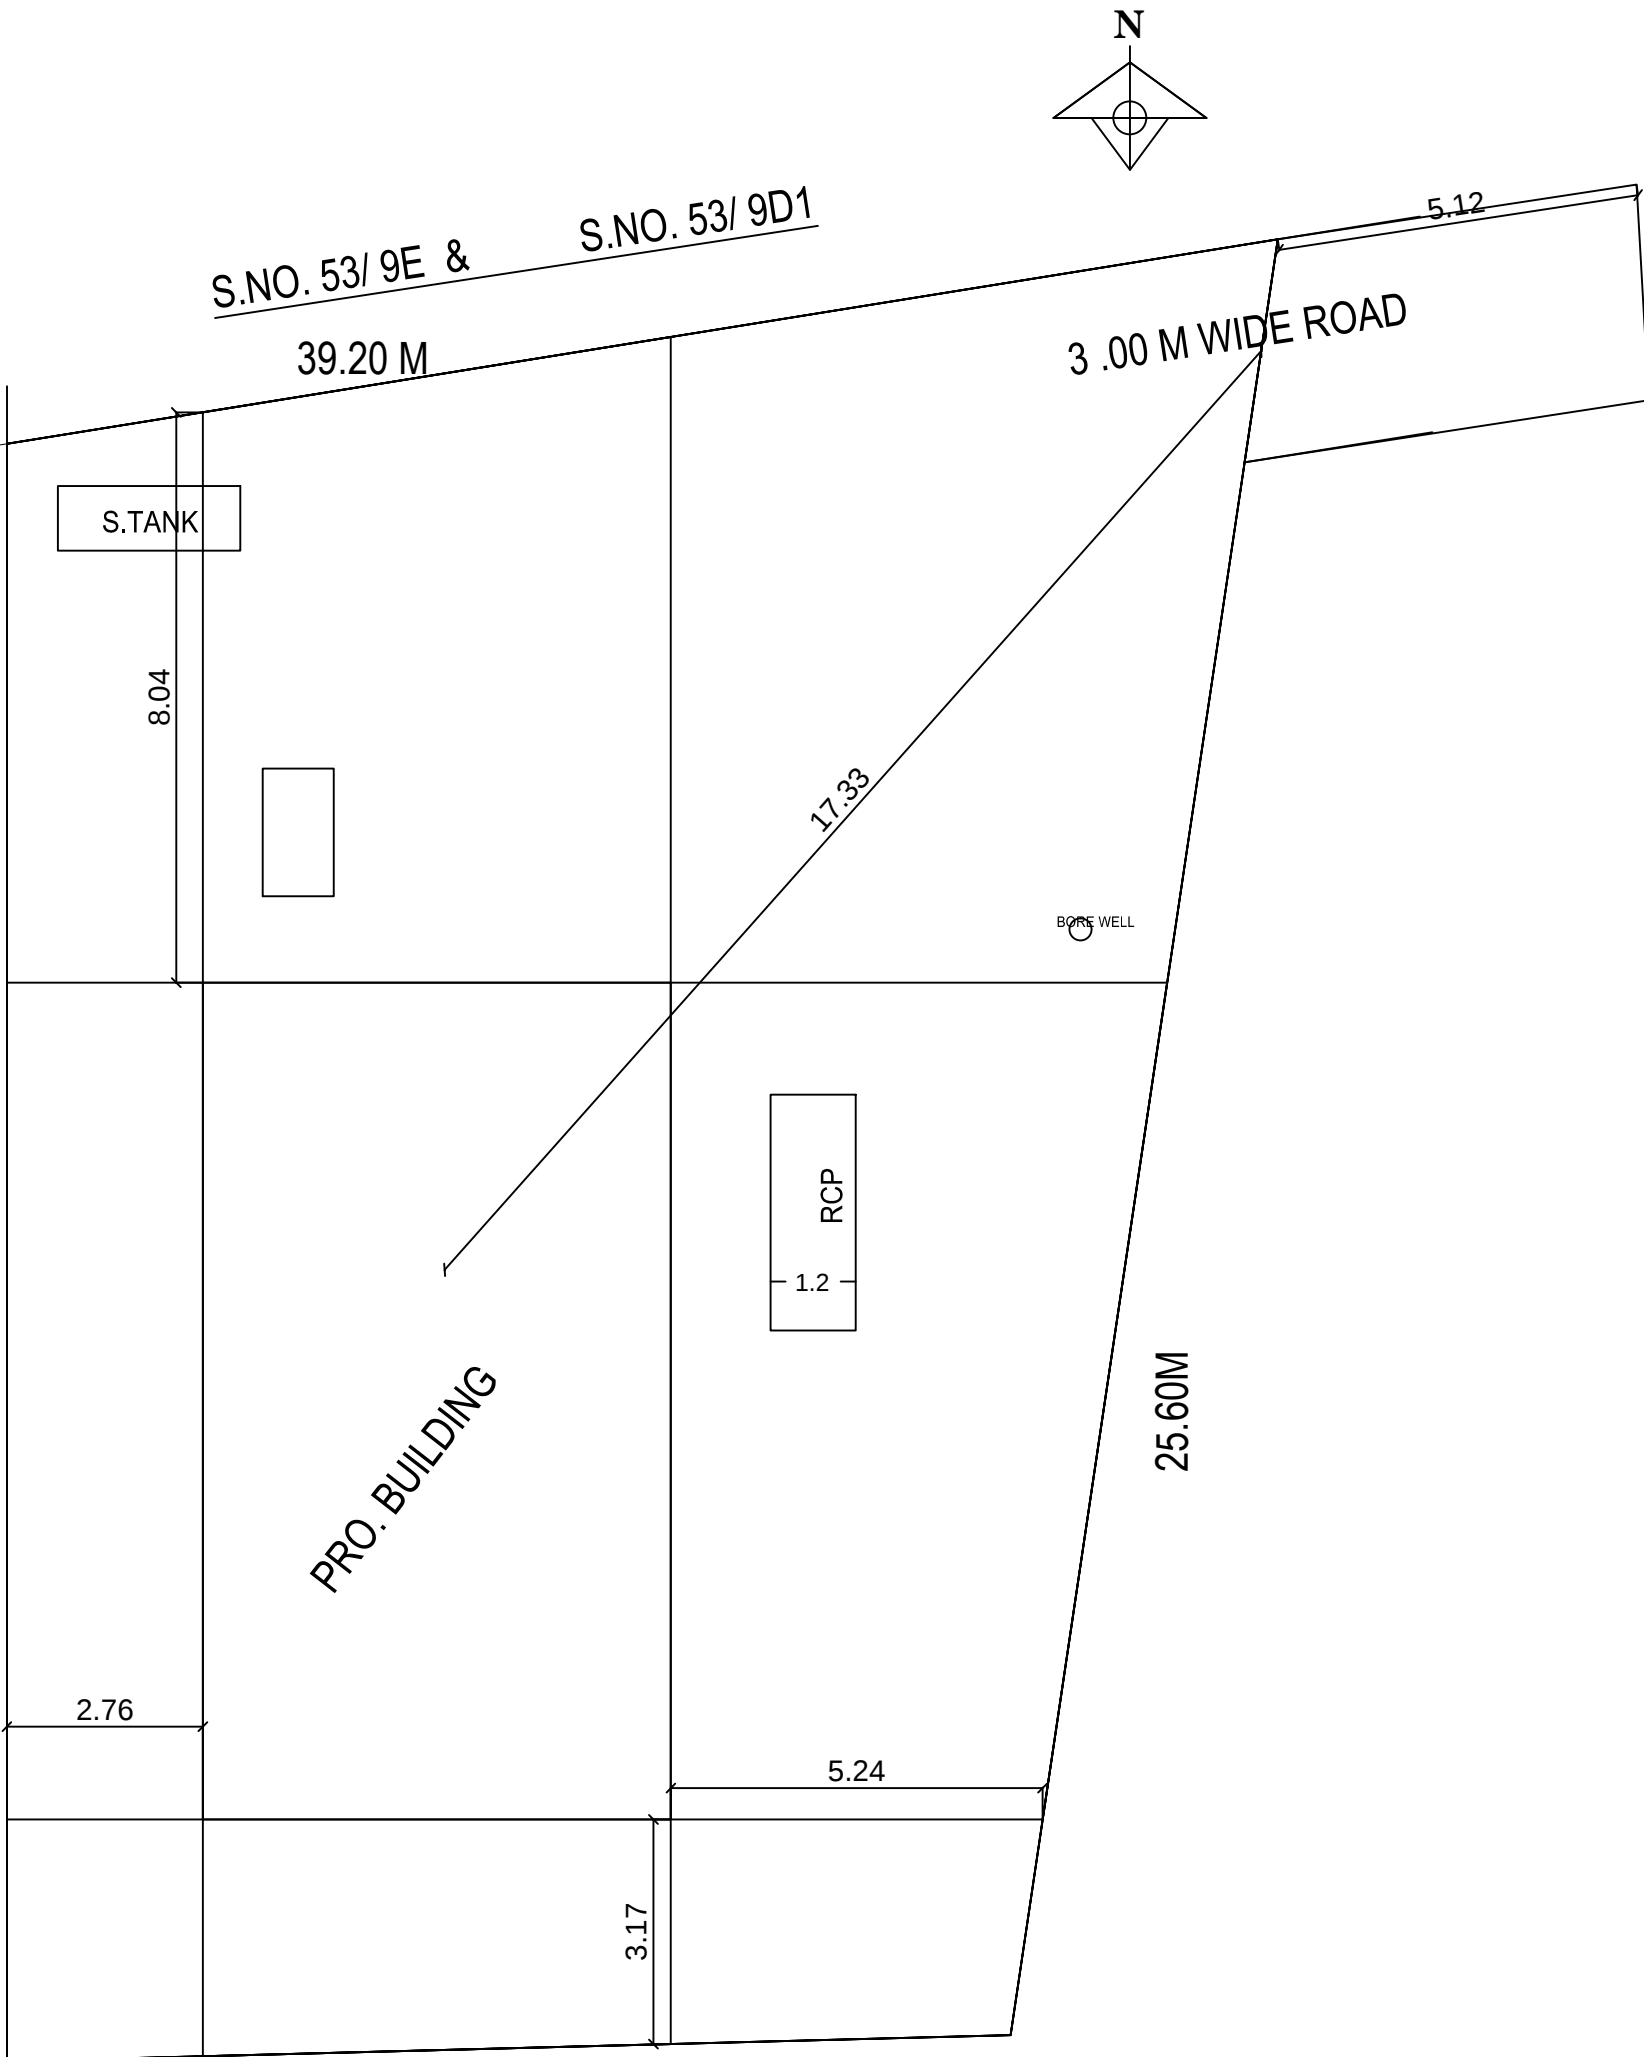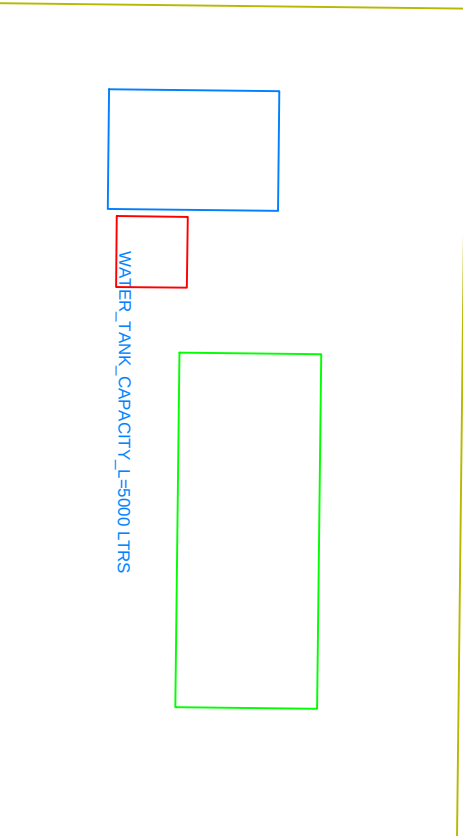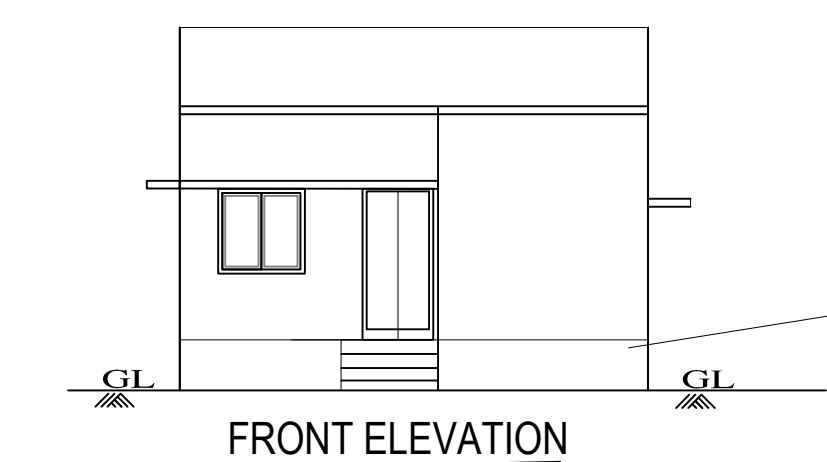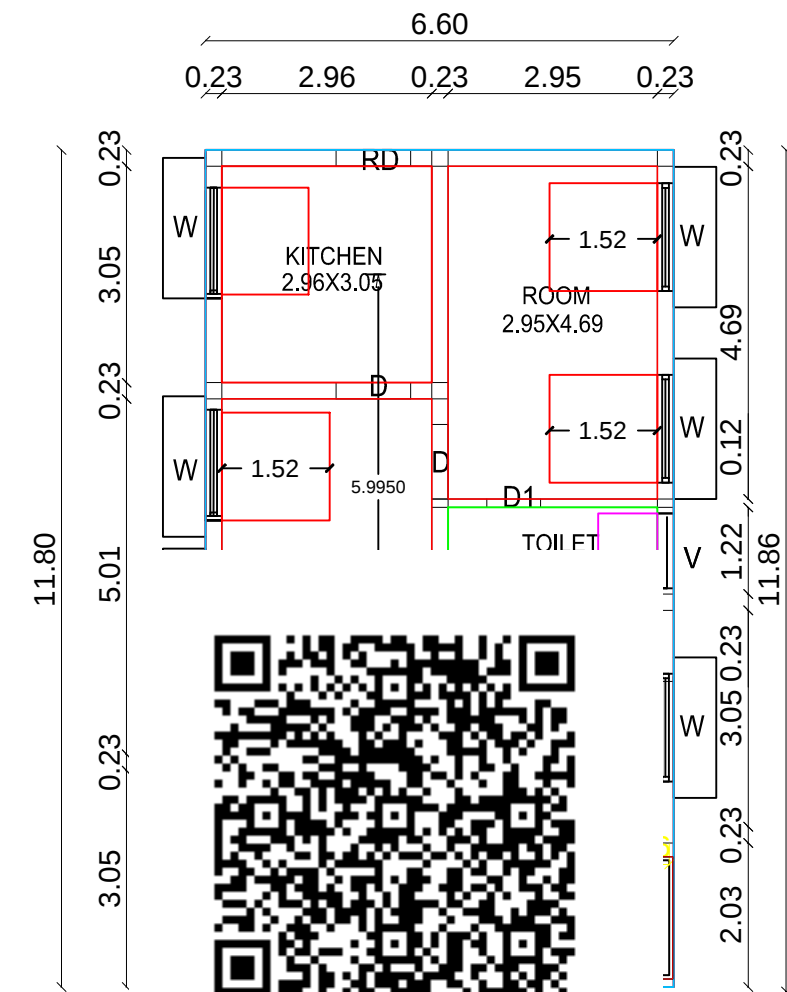

SITE PLAN (SCALE ; - 1:100)

AREA STATEMENT			
Description		in SQM.	in SQft.
AREA OF SITE		382.77	4120.23
SUPER IMPOSED PLOT AREA		382.77	4120.23
AS ON SITE PLOT EXTENT		382.77	4120.23
FMB/ PLR PLOT EXTENT		382.77	4120.23
AREA OF SITE		382.77	4120.23
AREA OF PRO. GROUND FLOOR		77.88	838.33

SCHEDUL OF JOINERIES		
Sym.	DESCRIPTION	in METER
MD/D	MAINDOOR/ SINGLE DOOR	1.06x2.13
D1	DOOR	1.00x2.13
D2	DOOR	0.75x2.13
W	WINDOW	1.52x1.52
W1	WINDOW	1.22x1.52
V	VENTILATOR	0.91X0.61

LEGEND		
DESCRIPTION	REQUIRED	PROVIDED
PARKING- CAR	0	1
PARKING- TWO WHEELER	1	1
SETBACKS-FRONT	1.50 M	8.04 M
SETBACKS-REAR	0.00M	3.17 M
SETBACKS-RIGHT	1.00M	2.76 M
SETBACKS- LEFT	1.00M	5.24 M
FLOOR SPACE INDEX	2.00	1.33
PLOT COVERAGE	60.00%	60.58 %

CERTIFICATE

Ⓐ Rain water will be Collected Through pits.
Ⓑ U-Trab will be provided in septic tank.
Ⓒ Waste Water will be Utilised by Gardening.
Ⓓ Exhaust fan will be provide in Kitchen room.

APPLICANT SIGN.

Er. C. MURUGESAN, M.E.(Str), M.Sc.(Val), M.B.A., LL.B., PGDCC, D.Astro., FIV, MIE., MIAStE., MHT.Ar., P.E.MISSE., Structural & Chartered Engineer, Regd. Valuer(IT) and IBEI Regd. Civil Engineer Grade I (RE), Regn.No. RE / Gr. I / SVG Regn / 013 / 2019 CEE YEM CONSTRUCTIONS No:1,Subramaniamapuram 4th Street Corner, Near I.O.B.-RO, College Road, Karaikudi. Cell: 9443466241

REGISTERED ENGINEER SIGN.

Er. C.MURUGESAN.,BE., ME., MBA., MSc.,PGDCC

CEE YEM CONSTRUCTIONS

REGISTERED -ENGINEER / STRUCTURAL/SOIL/ CONSTRUCTION ENGINEER

9443466241 KARAIKUDI