




PLAN SHOWING THE PROPOSED CONSTRUCTION OF G.I. SHEET LEANT ROOF COMMERCIAL BUILDING GROUND FLOOR (GODOWN) AT OLD SY.NO.187/4 187/5 & 187/6 , NEW SY.NO.187/4A1, NEW SUB-DIVISION SY.NO.187/4A1B, OLD PATTA NO.646, NEW PATTA NO.7779, BLOCK NO.B,PLOT NO.12, "BADMAVATHI NAGAR" IN PATHARAKUDI VILLAGE, MANAGIRI - SUKKANENDHAL GROUP, PATHARAKUDI PANCHAYAT, KALLAL UNION, KARAIKUDI TALUK, SIVAGANGAI DISTRICT.

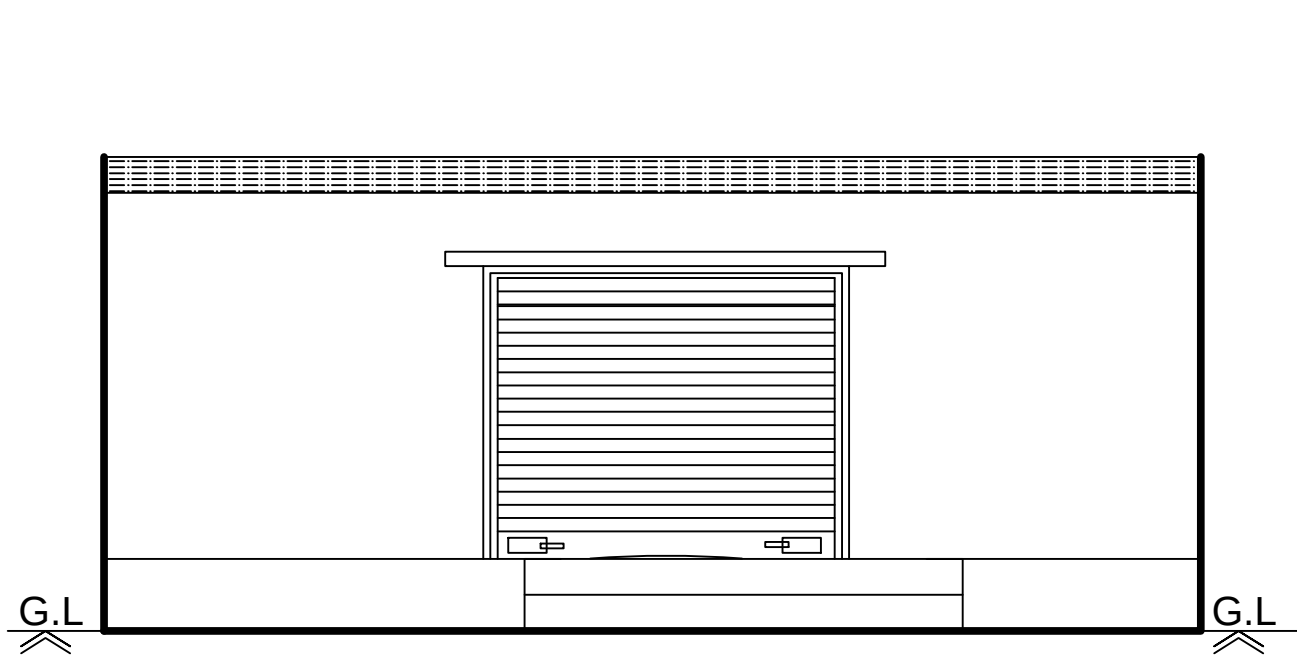


Front Elevation

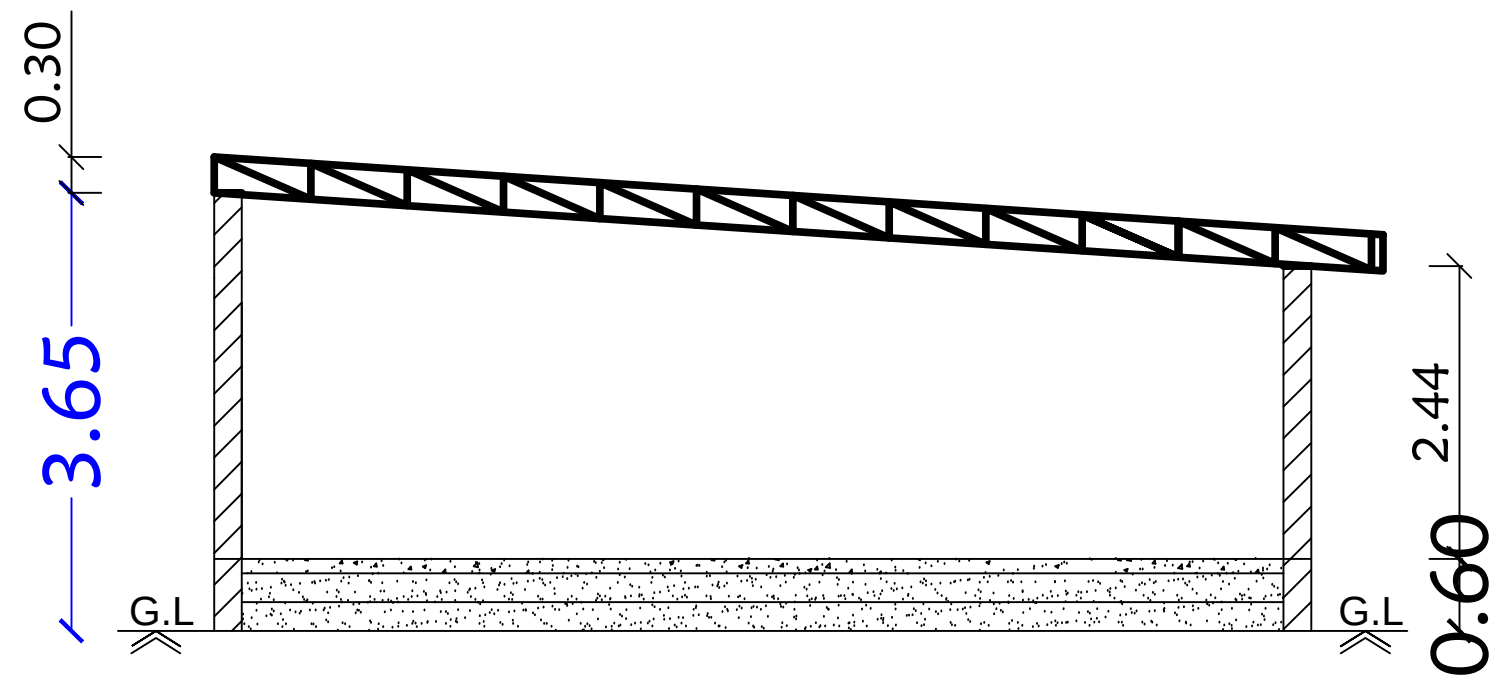


Section on-"AA"

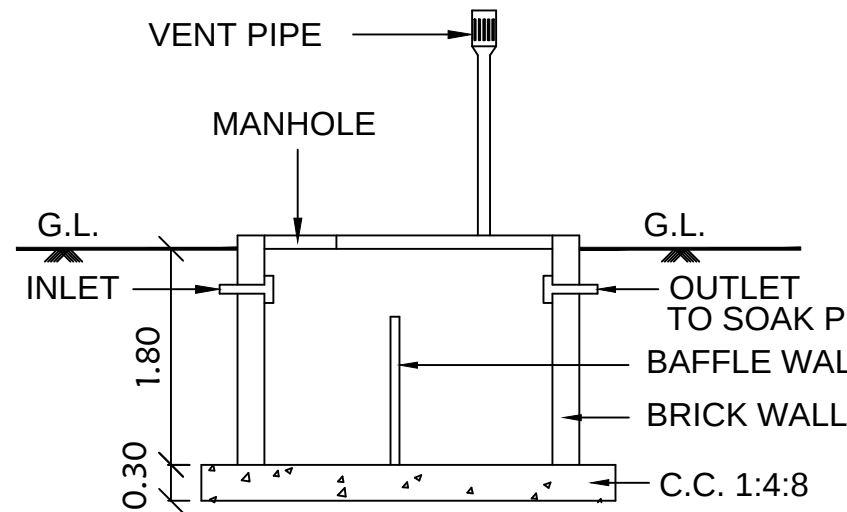


SECTION OF SEP. TANK

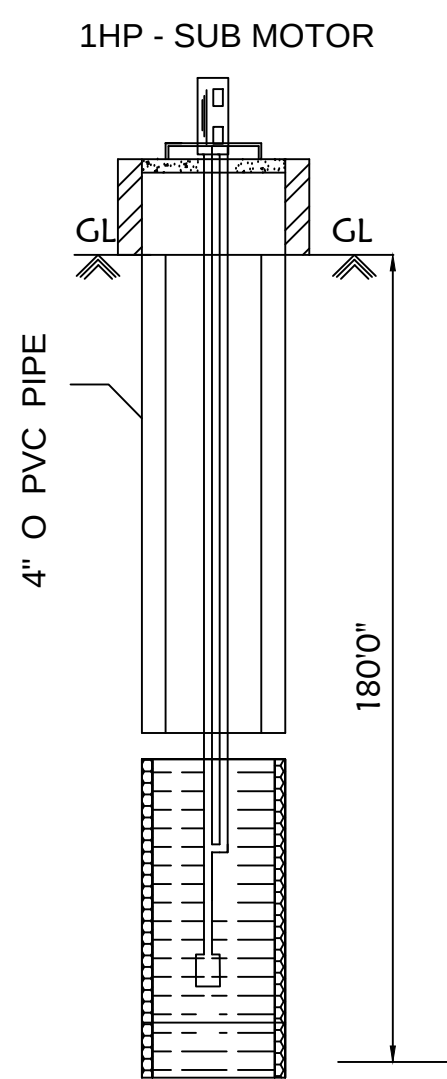


Bore Well Details

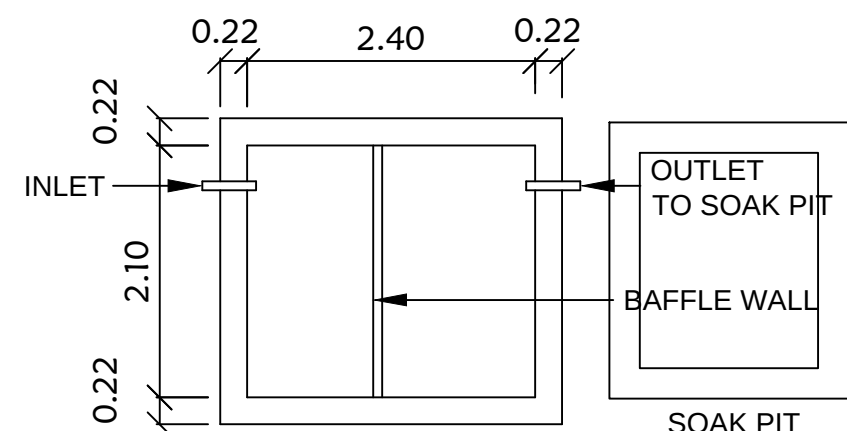


PLAN SEPTIC. TANK

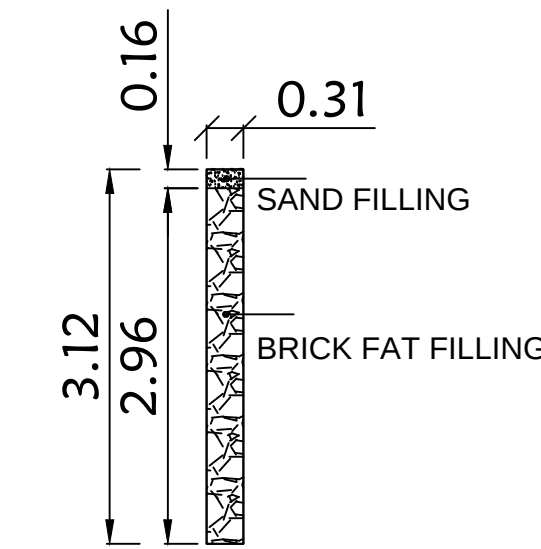


DETAILS OF PERCUATION PIT

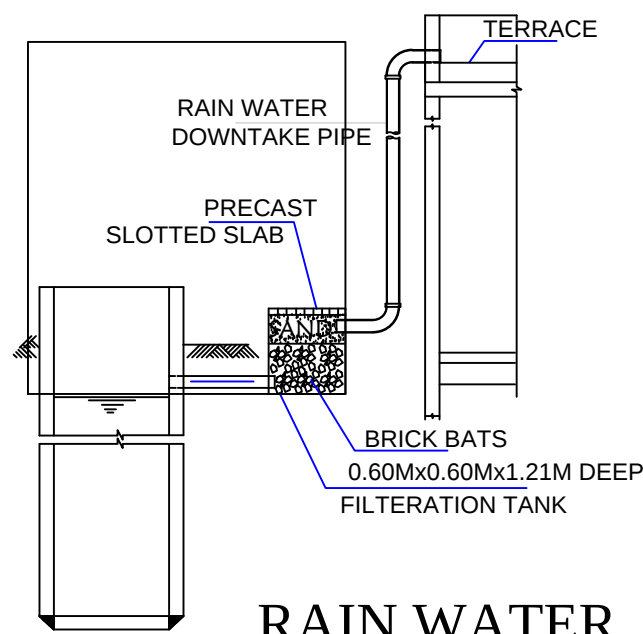


RAIN WATER HARVESTING SYSTEM

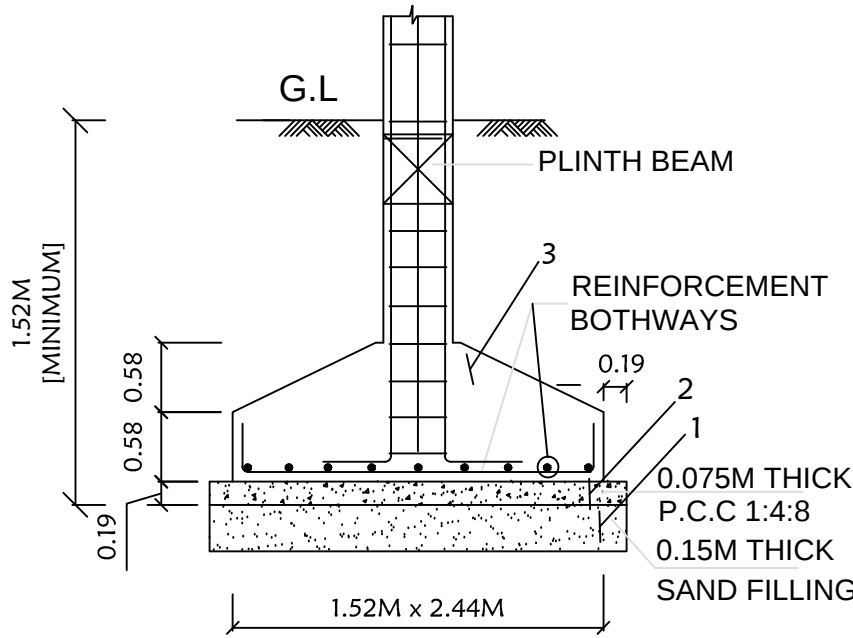


TYP. DET. COLUMN FOOTING

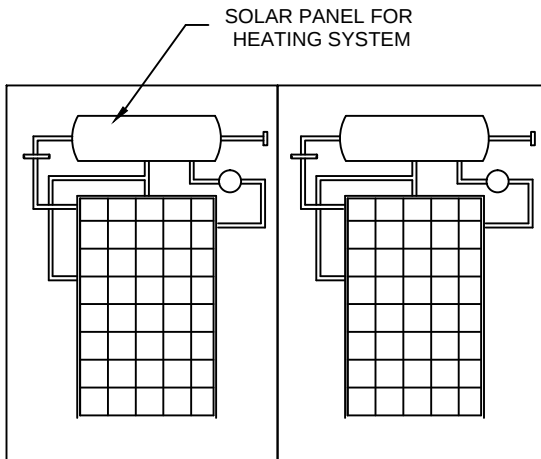

SOLAR HEATING SYSSYEM

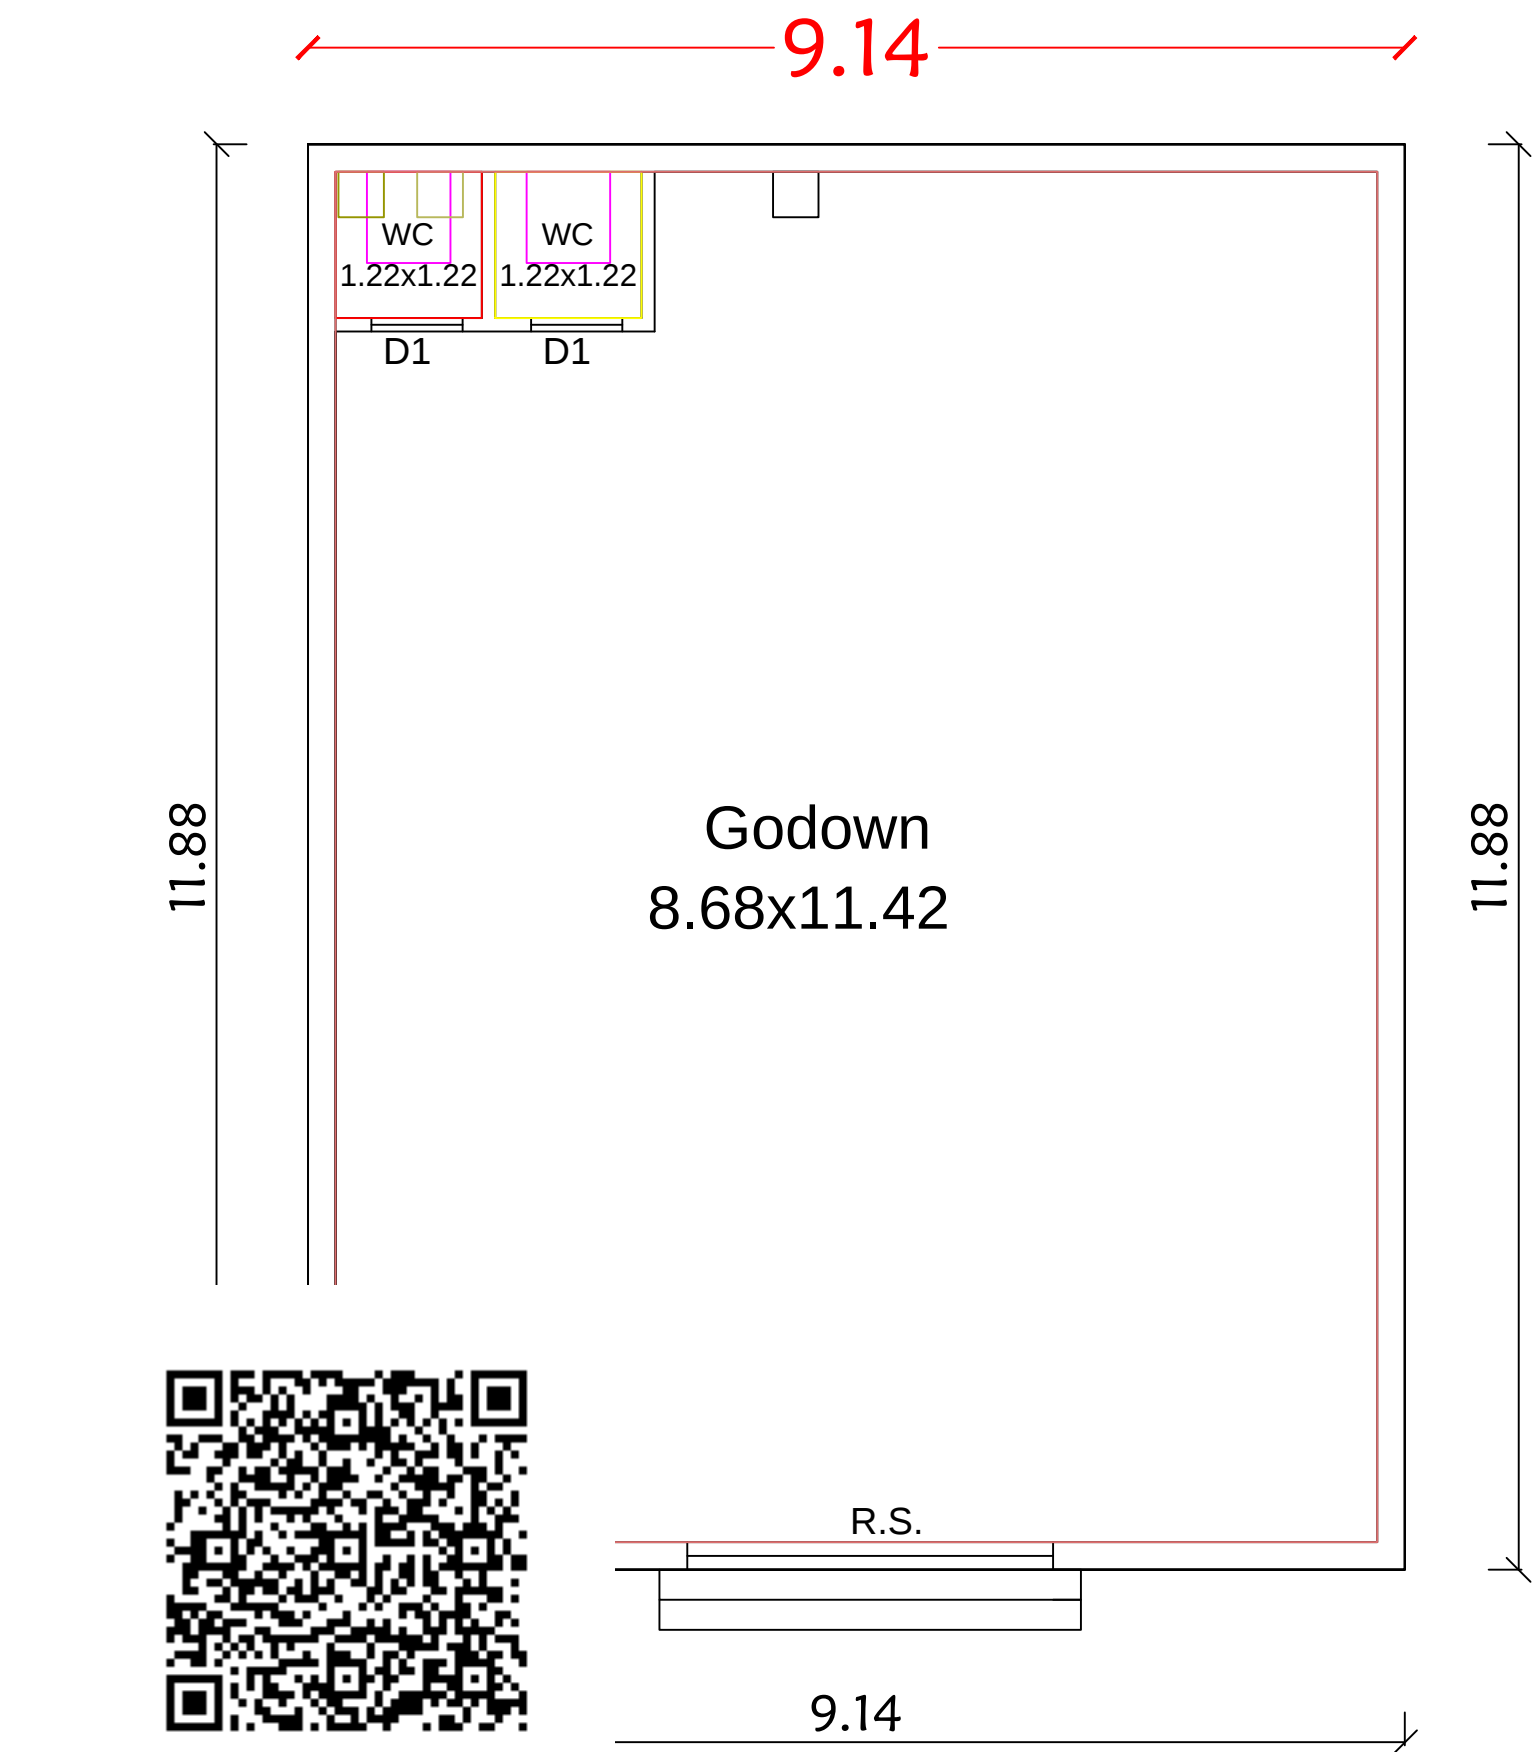

GROUND FLOOR PLAN

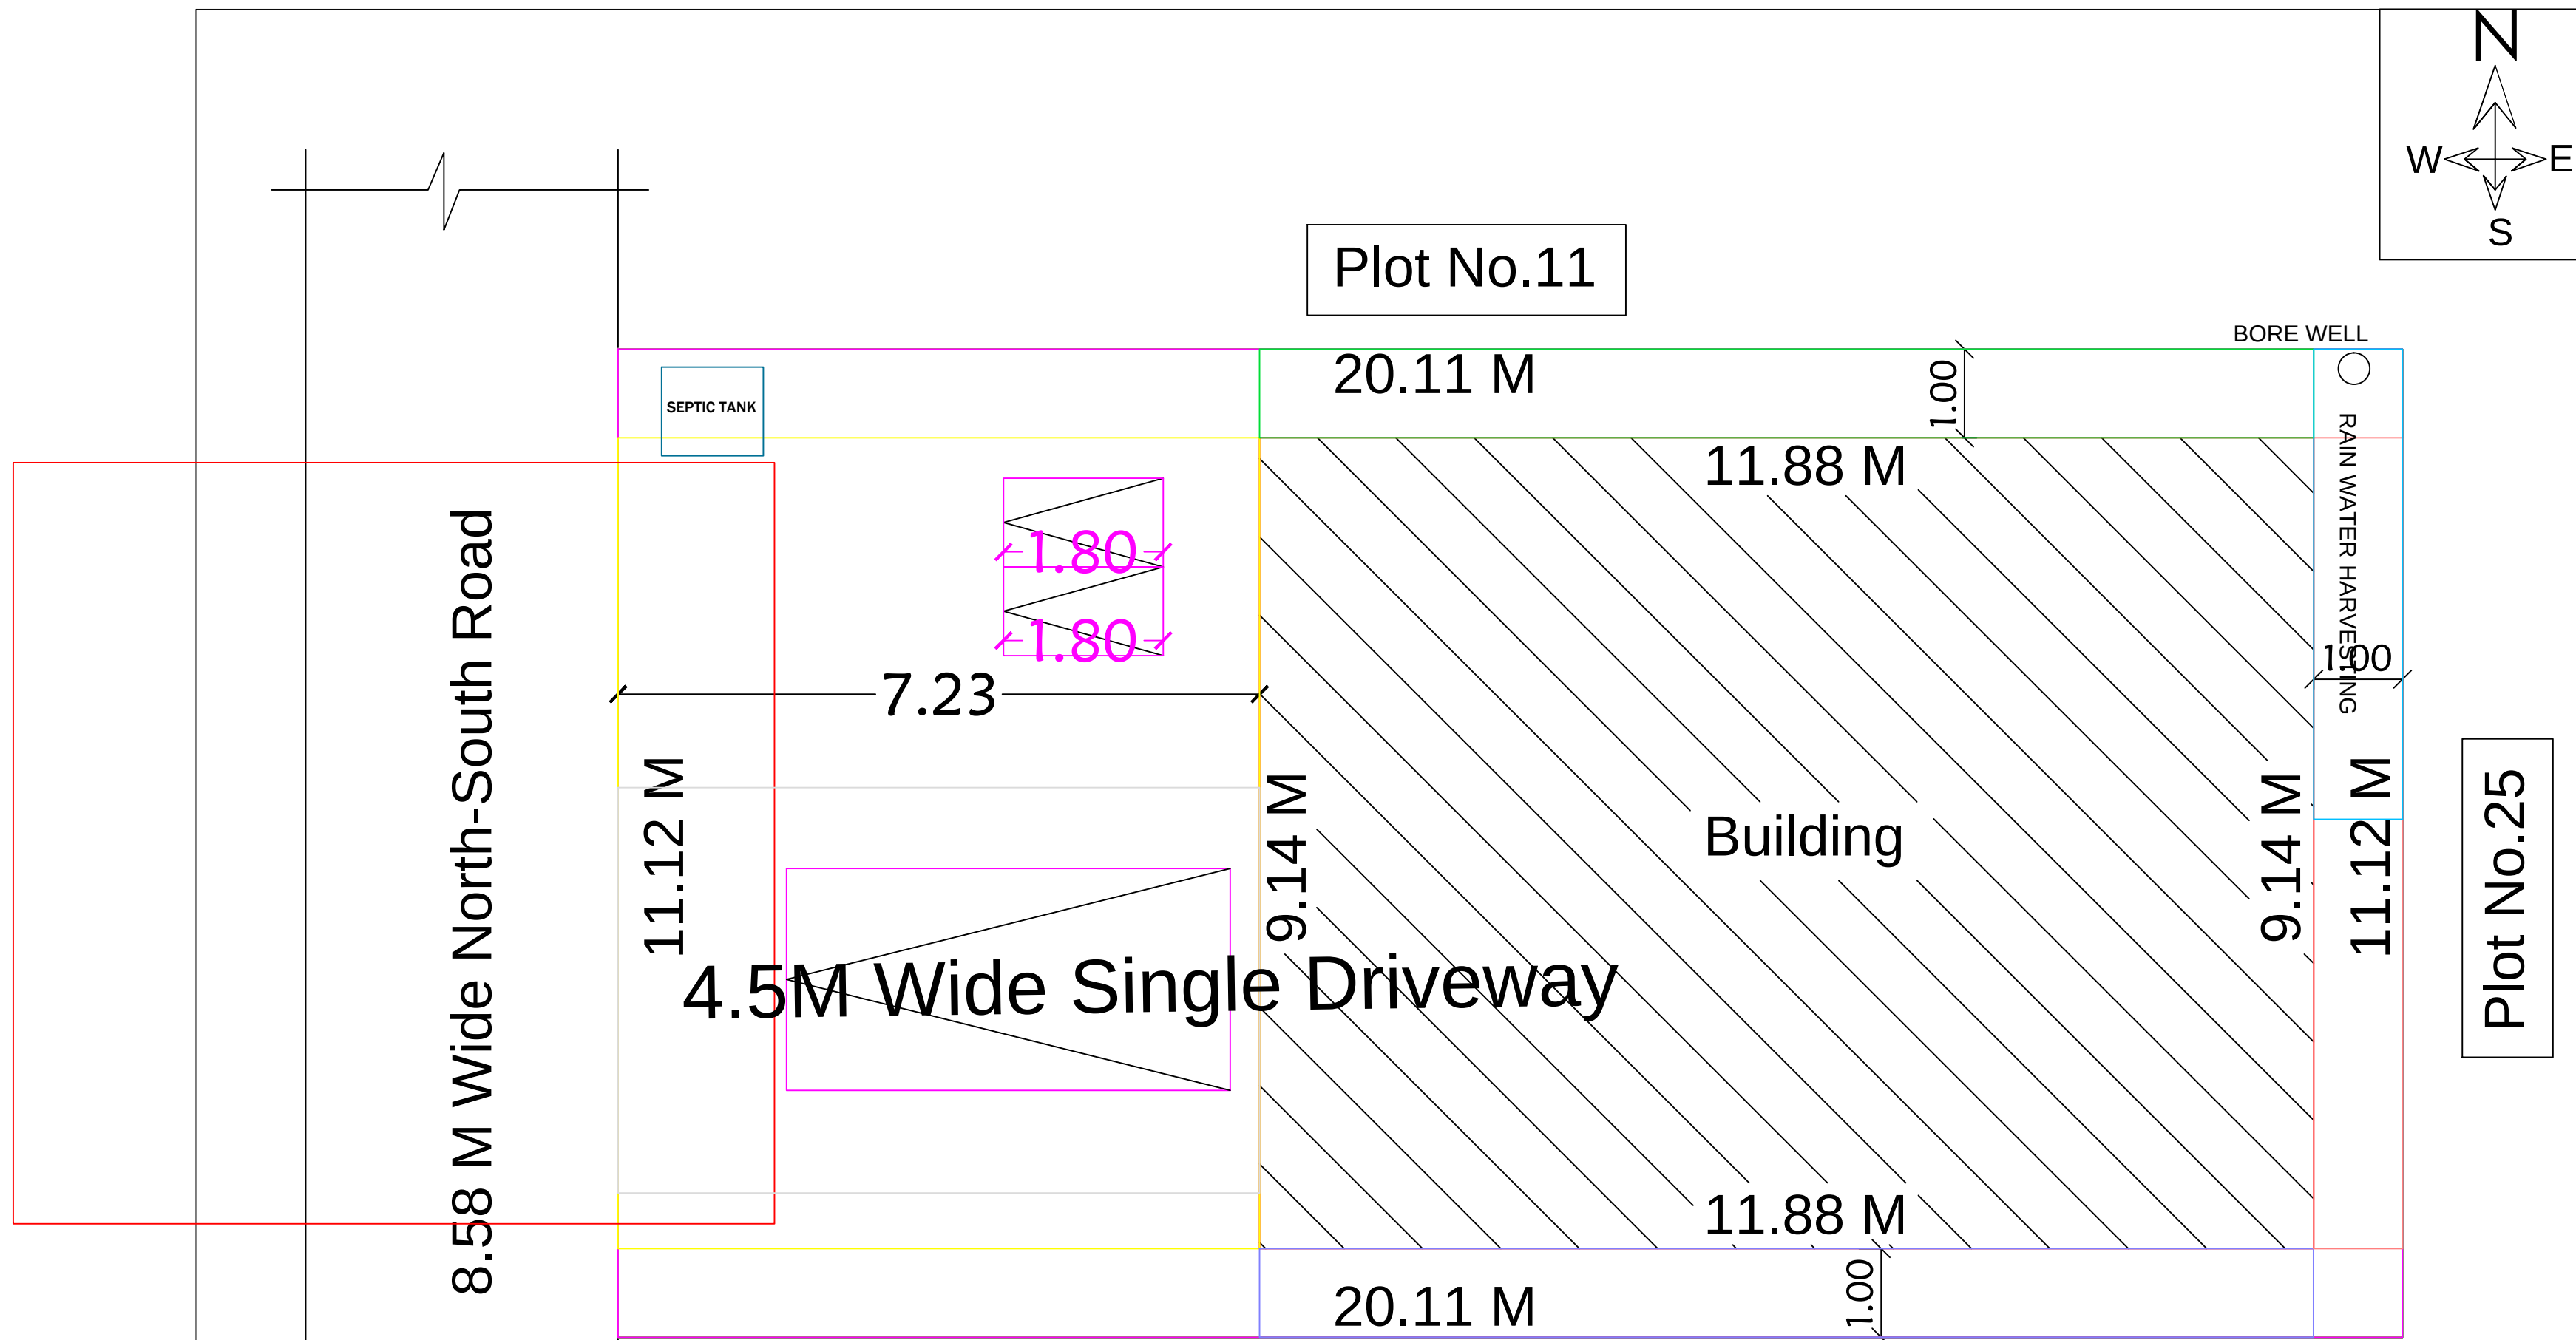

SITE PLAN

SCALE : 1:100

LEGEND	FEET	METRE
RS Rolling Shutters	8'0"x7'0"	2.43 x2.13
D1 DOOR	2'6"x7'0"	0.76x2.13
V VENTILATOR	3'0"x2'0"	0.92x0.60

AREA DETAILS	SQ.FT.	SQ.M.
As Per Document	2409.00	223.80
As Per Patta	2400.35	223.00
As Per Site	2400.35	223.00

PLINTH AREA DETAILS		
Ground Floor Area	1168.74	108.58
Open Space Area	1231.61	114.42

FSI DETAILS	PROPOSED	PERMISSIBLE
Total Plinth Area	0.48	2
108.58 223.00		

OWNER'S NAME & SIGN:-

M. Burosha

Smt.M. Burosha
W/o.Thiru.Mohamed Ali Jinna

ENGINEER:-

V. Muthu

Ln.Er.V.Muthu, B.E.,M.I.E.,F.I.V,M.Sc. (Valuation)..
Registered Valuer, (I.T.) Reg.No.07/2004-05 (Wealth Tax) / IBBI
Chartered Engineer, Structural Engineer,
Karaikudi Municipality Registered Engineer Grade -I
D.T.C.P. & Collectorate Panel Engineer
M.R. CONSTRUCTIONS
No.25, " Ever Green Complex", College Road,
Karaikudi-2, Sivagangai District.
Cell:- 94432-26127 , 63798-91035



Ln.Er.V.Muthu B.E.,M.I.E.,F.I.V,M.Sc., (RV)
MR CONSTRUCTIONS
No.25, Ever Green Complex, College Road
Karaikudi-630 002
Mob:94432 26127 ,6379891035