

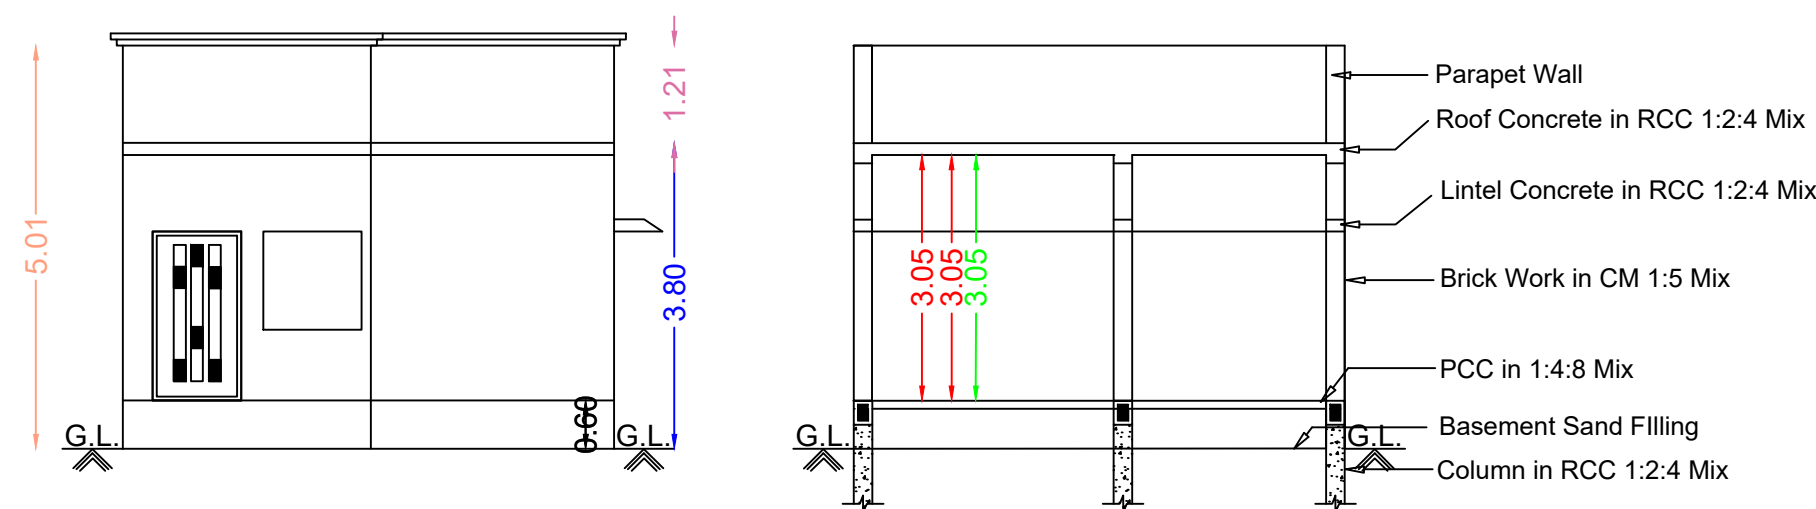
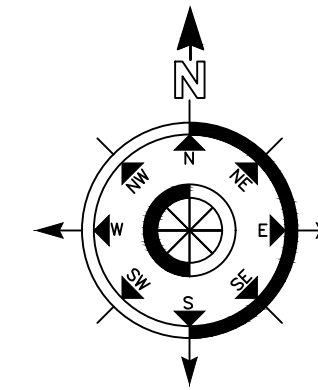
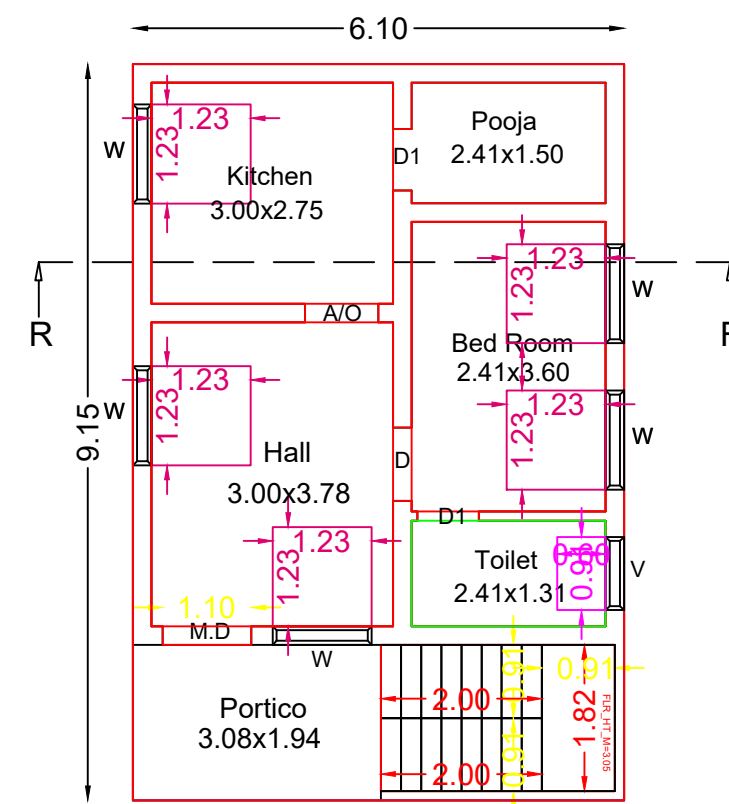
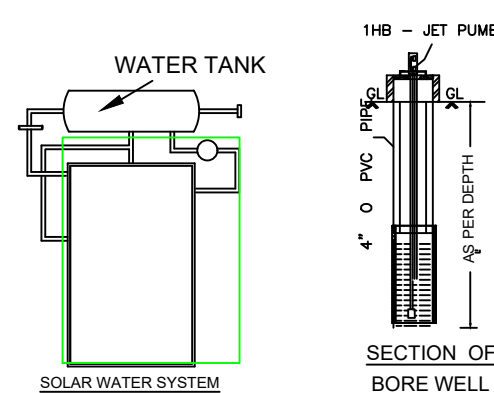
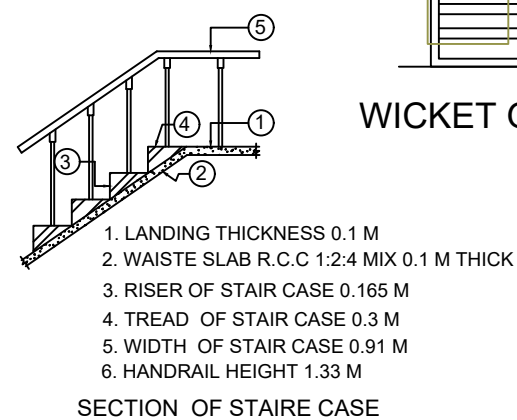



APPLICANT NAME : Mrs.R.SUMATHI W/O RAVICHANDRAN.

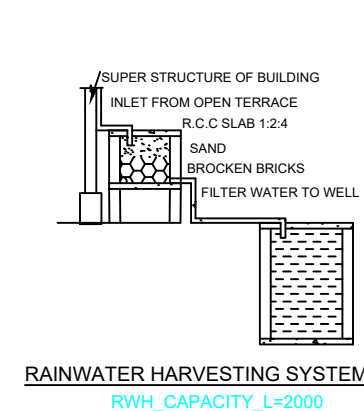

Front Elevation

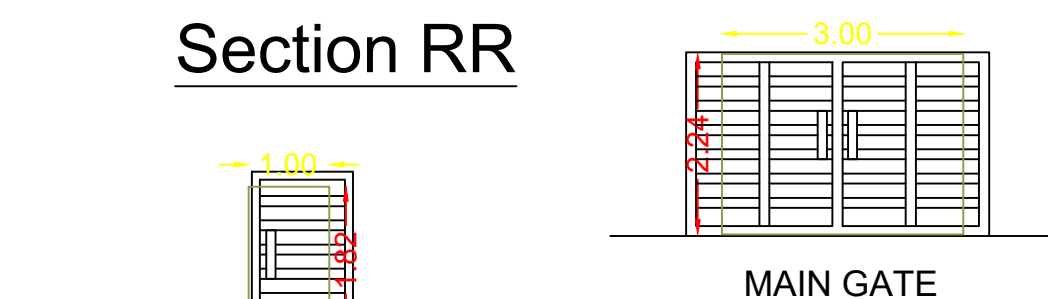


Pro.Ground Floor Plan

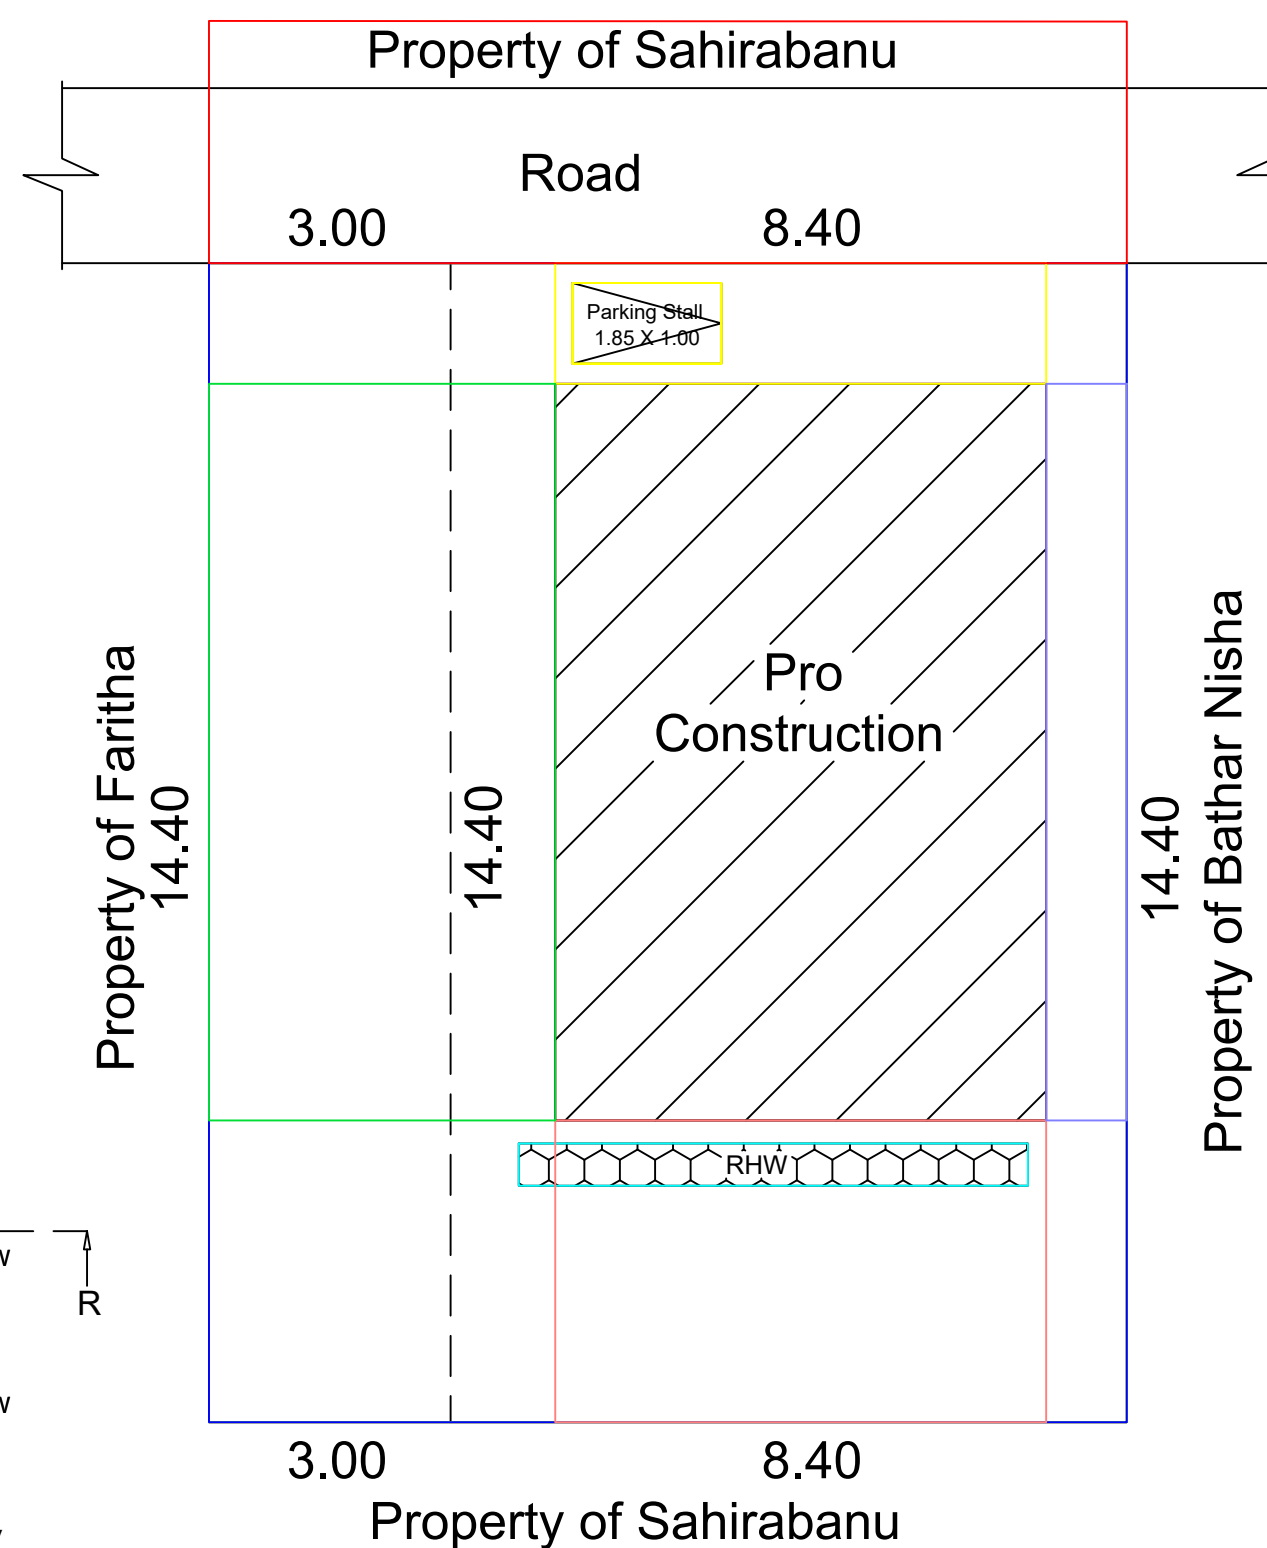

Site Plan

Topo Plan

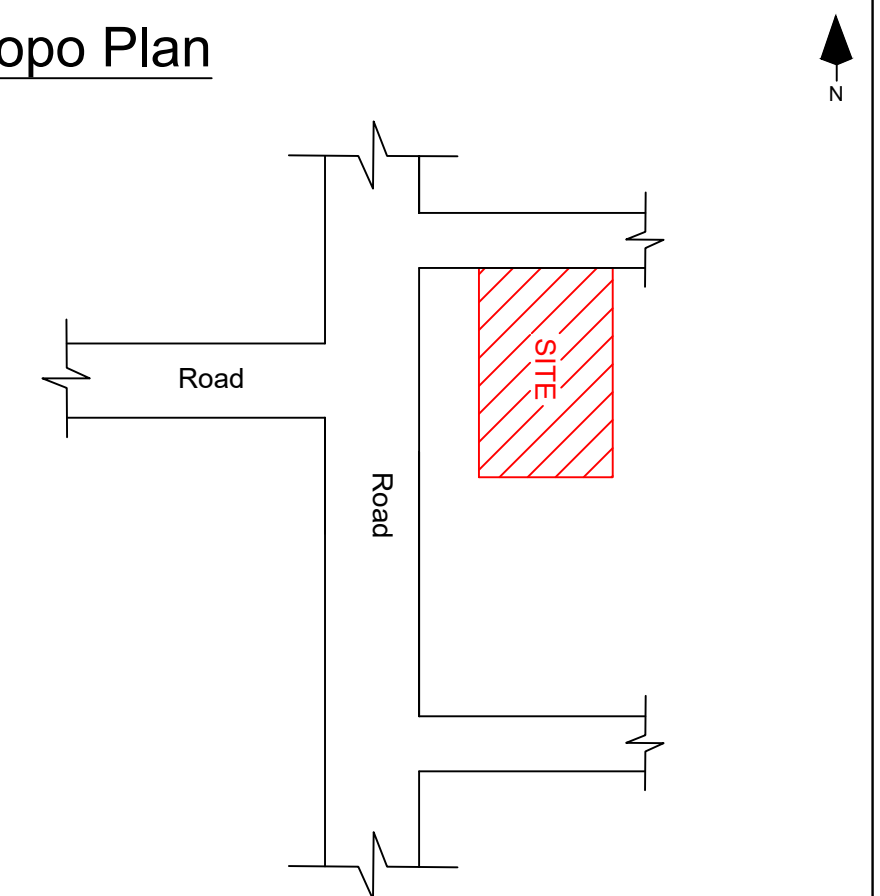

LEGEND	FEET	METRE
MD/DD DOOR	3'3"X7'0"	1.02X2.13
D DOOR	3'0"X7'0"	0.91X2.13
D1 DOOR	2'6"X7'0"	0.76X2.13
W WINDOW	4'0"X4'6"	1.22X1.37
V VENTILATOR	3'0"X2'6"	0.91X0.76
(Scale 1:100)		AREA DETAILS
Total Area (As Per Document)	In Sq.Ft	In Sq.Mt
	4.00 CENTS	
(As Per Patta)	1722.24	160.00
Pro.Ground Floor	600.85	55.82
Open Space	1121.39	104.18

APPLICANT

Mrs.R.SUMATHI W/O RAVICHANDRAN.

REGISTERED ENGINEER

Er.M.LATCHIYAVENTHAN,B.E.,
Licensed Building Engineer
Reg.No:ILY/75/2021-2022
Opp Bus Stand
Salaigramam,Ilayangudi
Sivagangai-630710.