

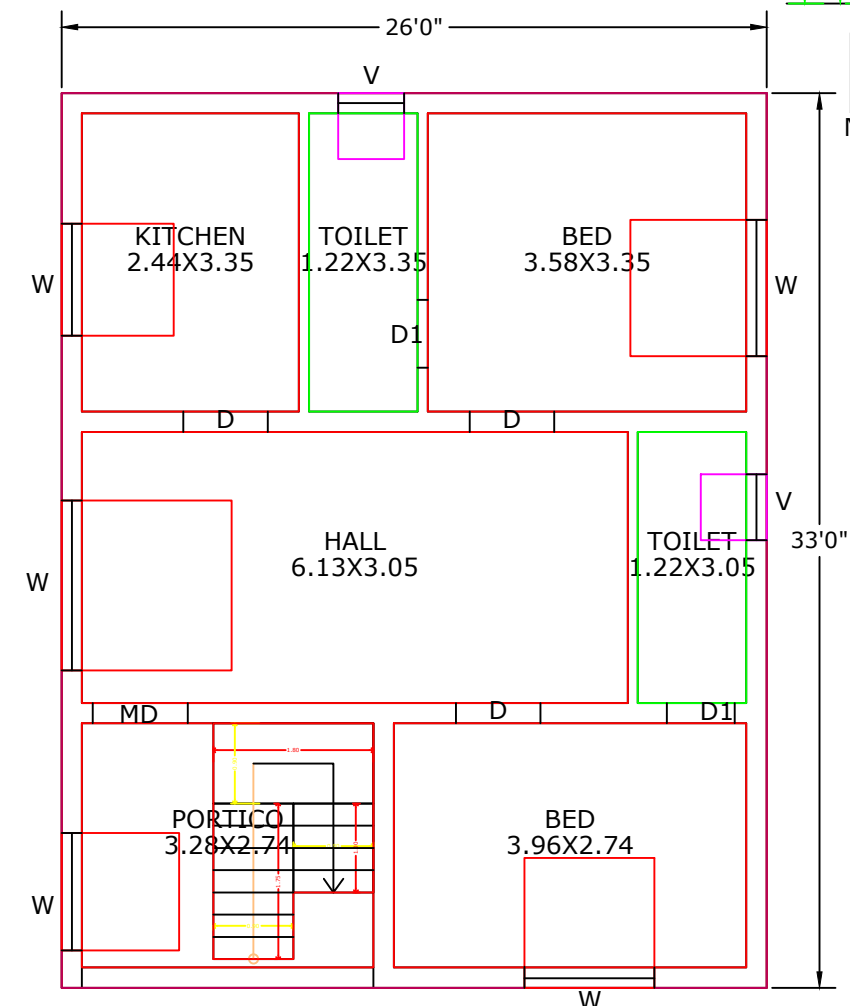
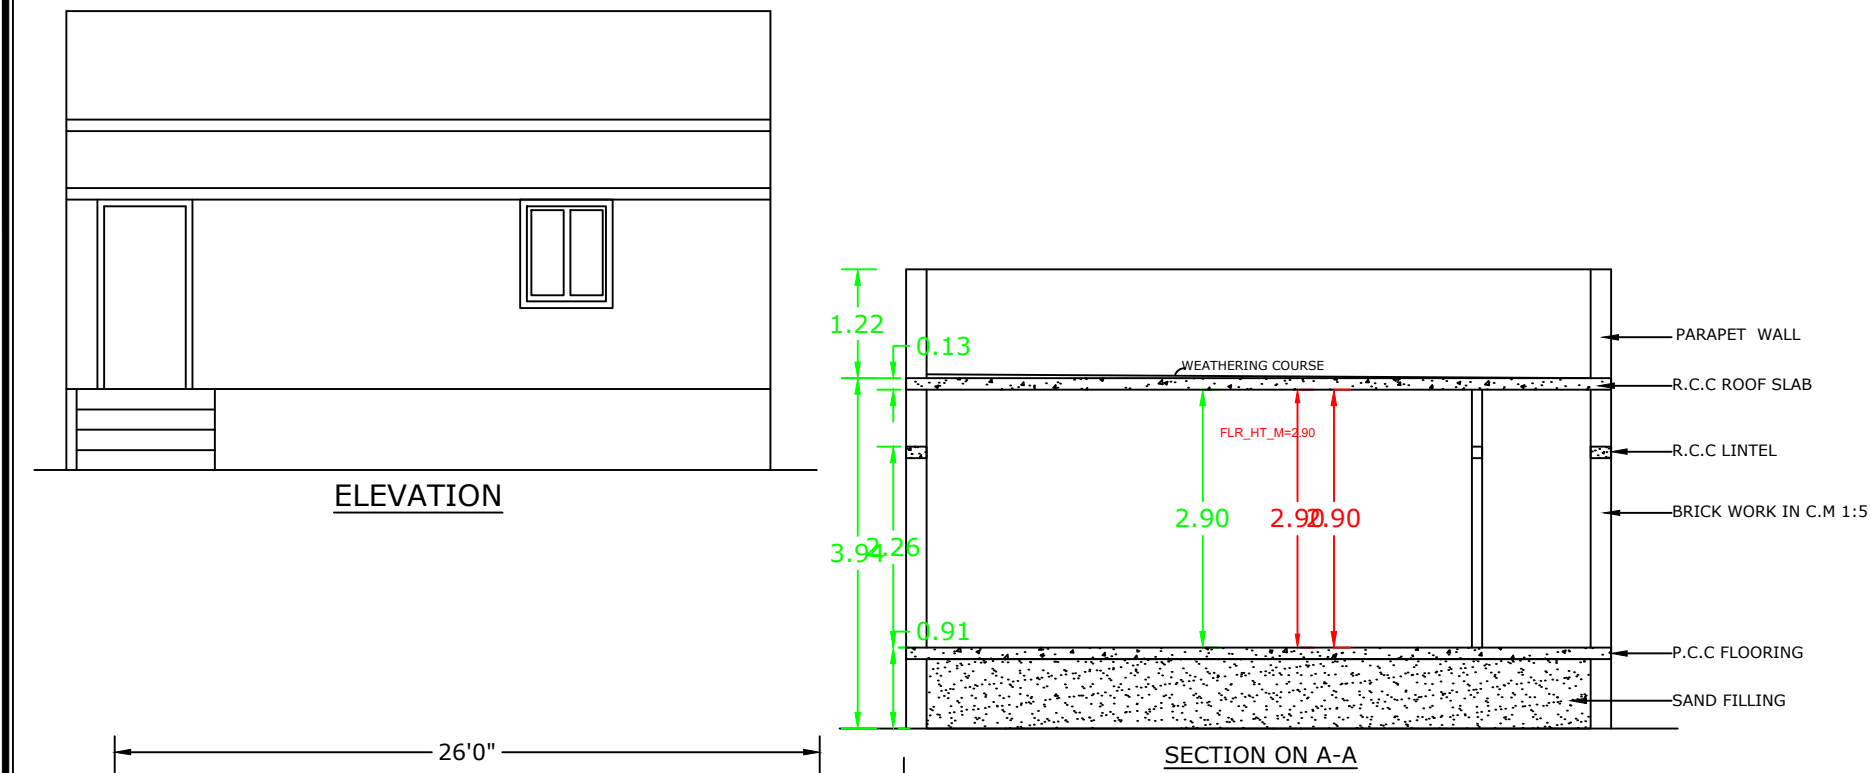




PLAN SHOWING THE PROPOSED CONSTRUCTION OF A RCC ROOF RESIDENTIAL BUILDING S.NO:48/4B1, NEW PATTA NO:1704
NEW S.NO:48/4B1B, MELAVELLUR VILLAGE, VELLUR PANCHAYAT, THIRUPPUVANAM PANCHAYAT UNION, THIRUPPUVANAM
TALUK, SIVAGANGAI DISTRICT.

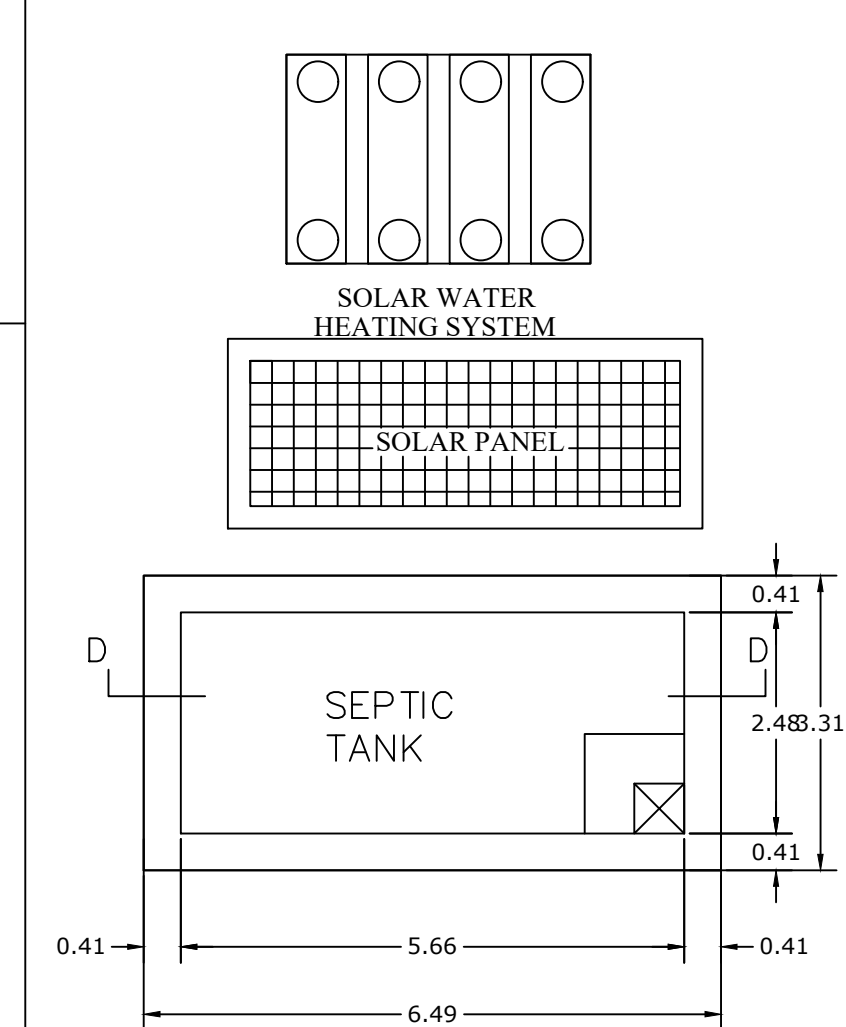


PRO.GROUND FLOOR PLAN

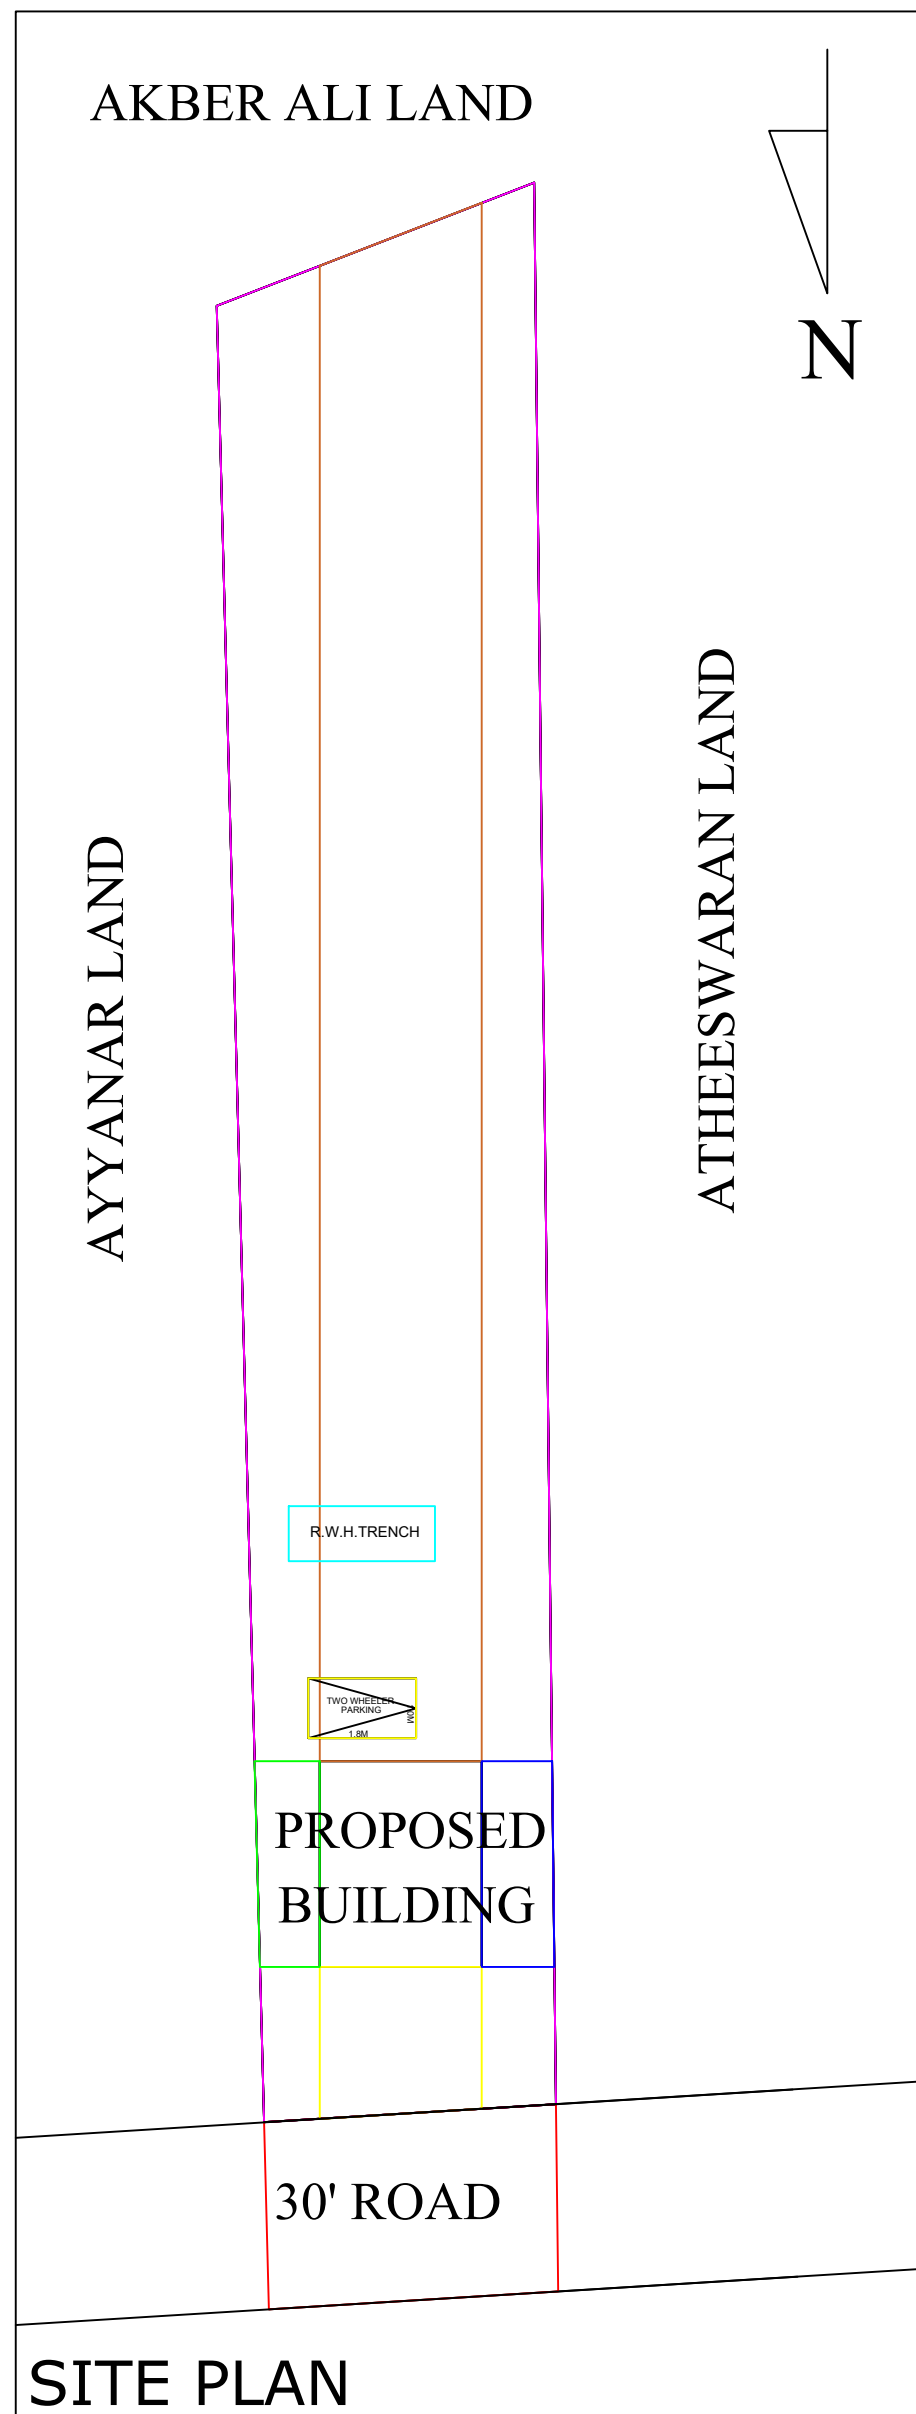

PLAN OF SEPTIC TANK
SCALE 1"=2'0"

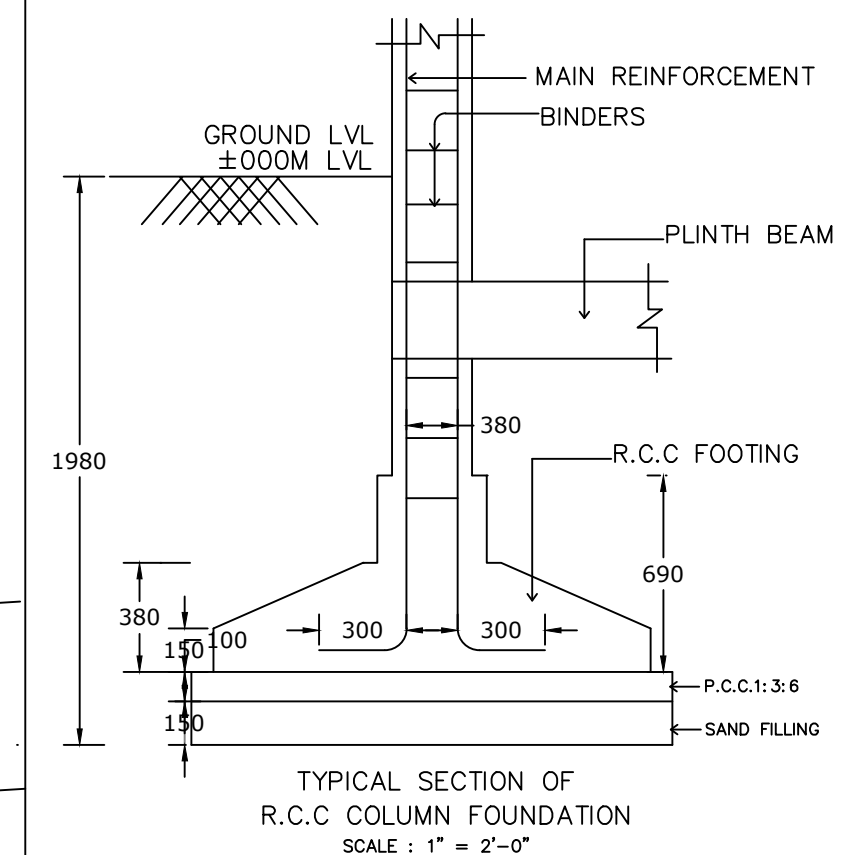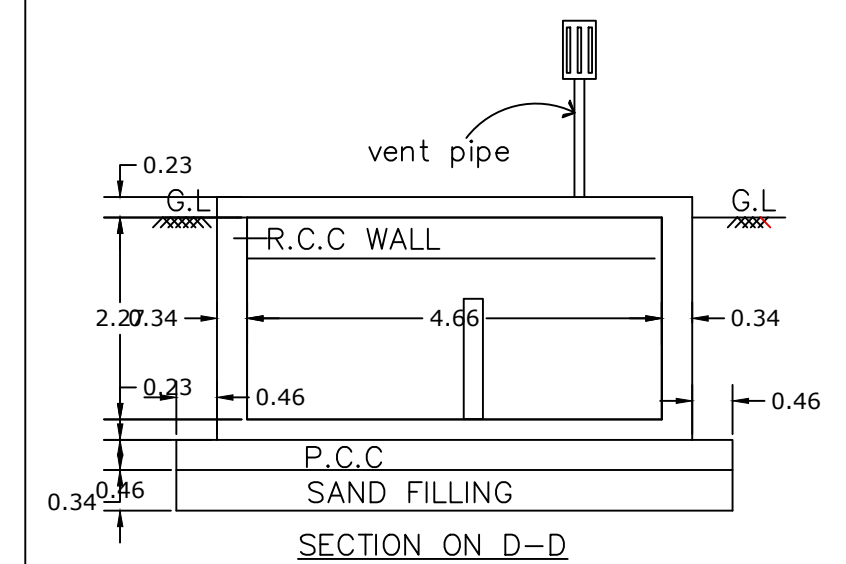

TYPICAL SECTION OF
R.C.C COLUMN FOUNDATION
SCALE : 1" = 2'-0"

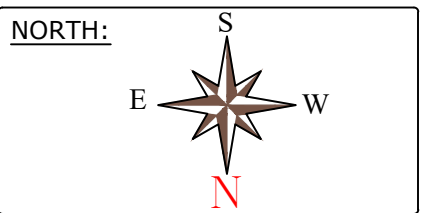

AREA DETAILS:

	Sq.Ft	Sq.m
TOTAL AREA OF SITE (AS PER PATTI)	14714.26	1367.00
PRO.GROUND FLOOR AREA	858.00	79.71
OPEN AREA	13856.26	1287.29

JOINERY:

MD	-----	>	3'6"	X	7'0"
D	-----	>	3'0"	X	7'0"
D1	-----	>	3'0"	X	7'0"
D2	-----	>	2'6"	X	7'0"
W	-----	>	4'6"	X	4'0"
W1	-----	>	4'6"	X	2'6"
V	-----	>	2'6"	X	2'6"

REGISTER ENGINEER:

N. S. R.

Er.N.SRINIVASA RAMANUJAM DCE.,
Consulting & Licensed Engineer
Construction Engineer D.T&CP
REG No - CE/SVG DIST/34/2021
7B,Swamy Sannathi Street
THIRUPPUVANAM -630 611,sivagalangal Dist.
Cell : 98421 14028 ,94871 24028

CLIENT

M. Senger, Seng

N.SENGAISAMY

$$\text{Floor Space Index} = \frac{79.71}{1367.00} \leq 2 = 0.058$$

OFFICE USE :