




PLAN SHOWING THE PROPOSED CONSTRUCTION OF R.C.C. ROOF RESIDENTIAL BUILDING GROUND FLOOR AT SY.NO.204/1B, PATTA NO.640, IN UTHAMASALAI VILLAGE, MELA PATTAMANGALAM GROUP, P. KARUNGULAM PANCHAYAT, THIRUPPATHUR UNION, THIRUPPATHUR TALUK, SIVAGANGAI DISTRICT.

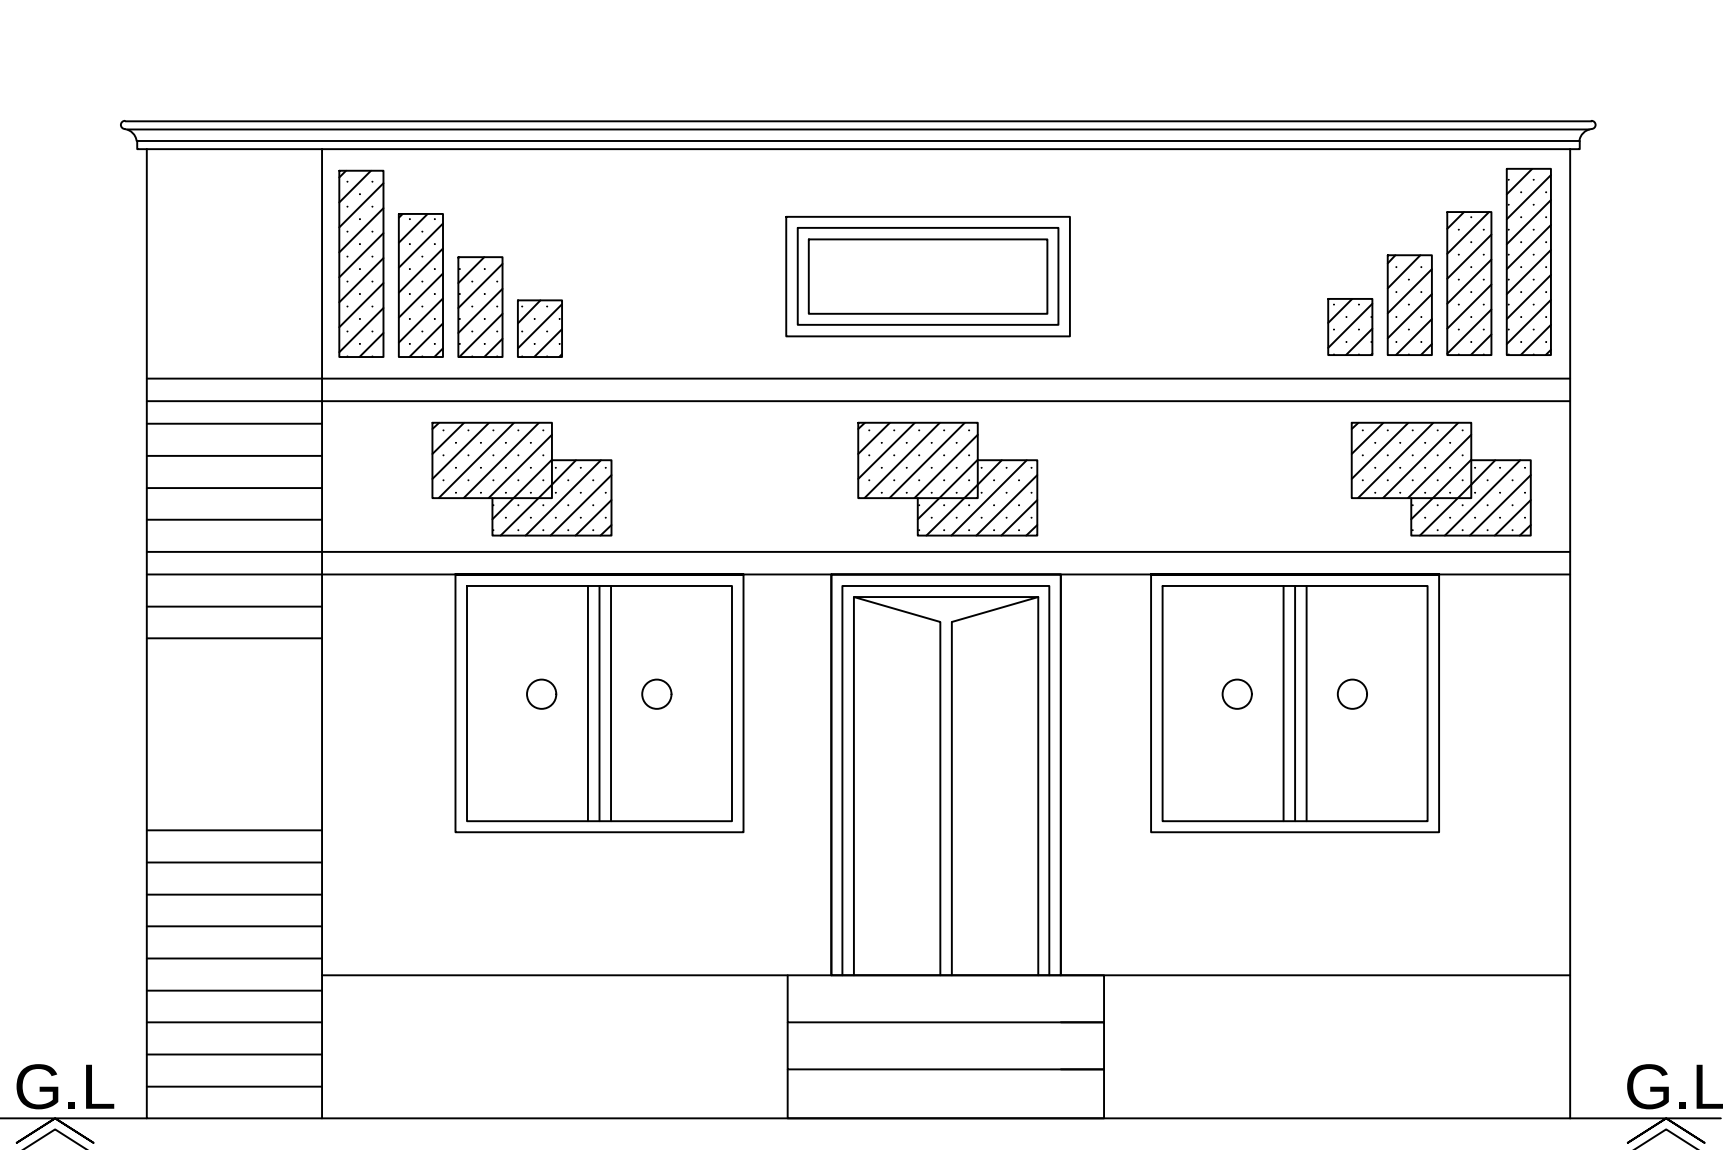


Front Elevation

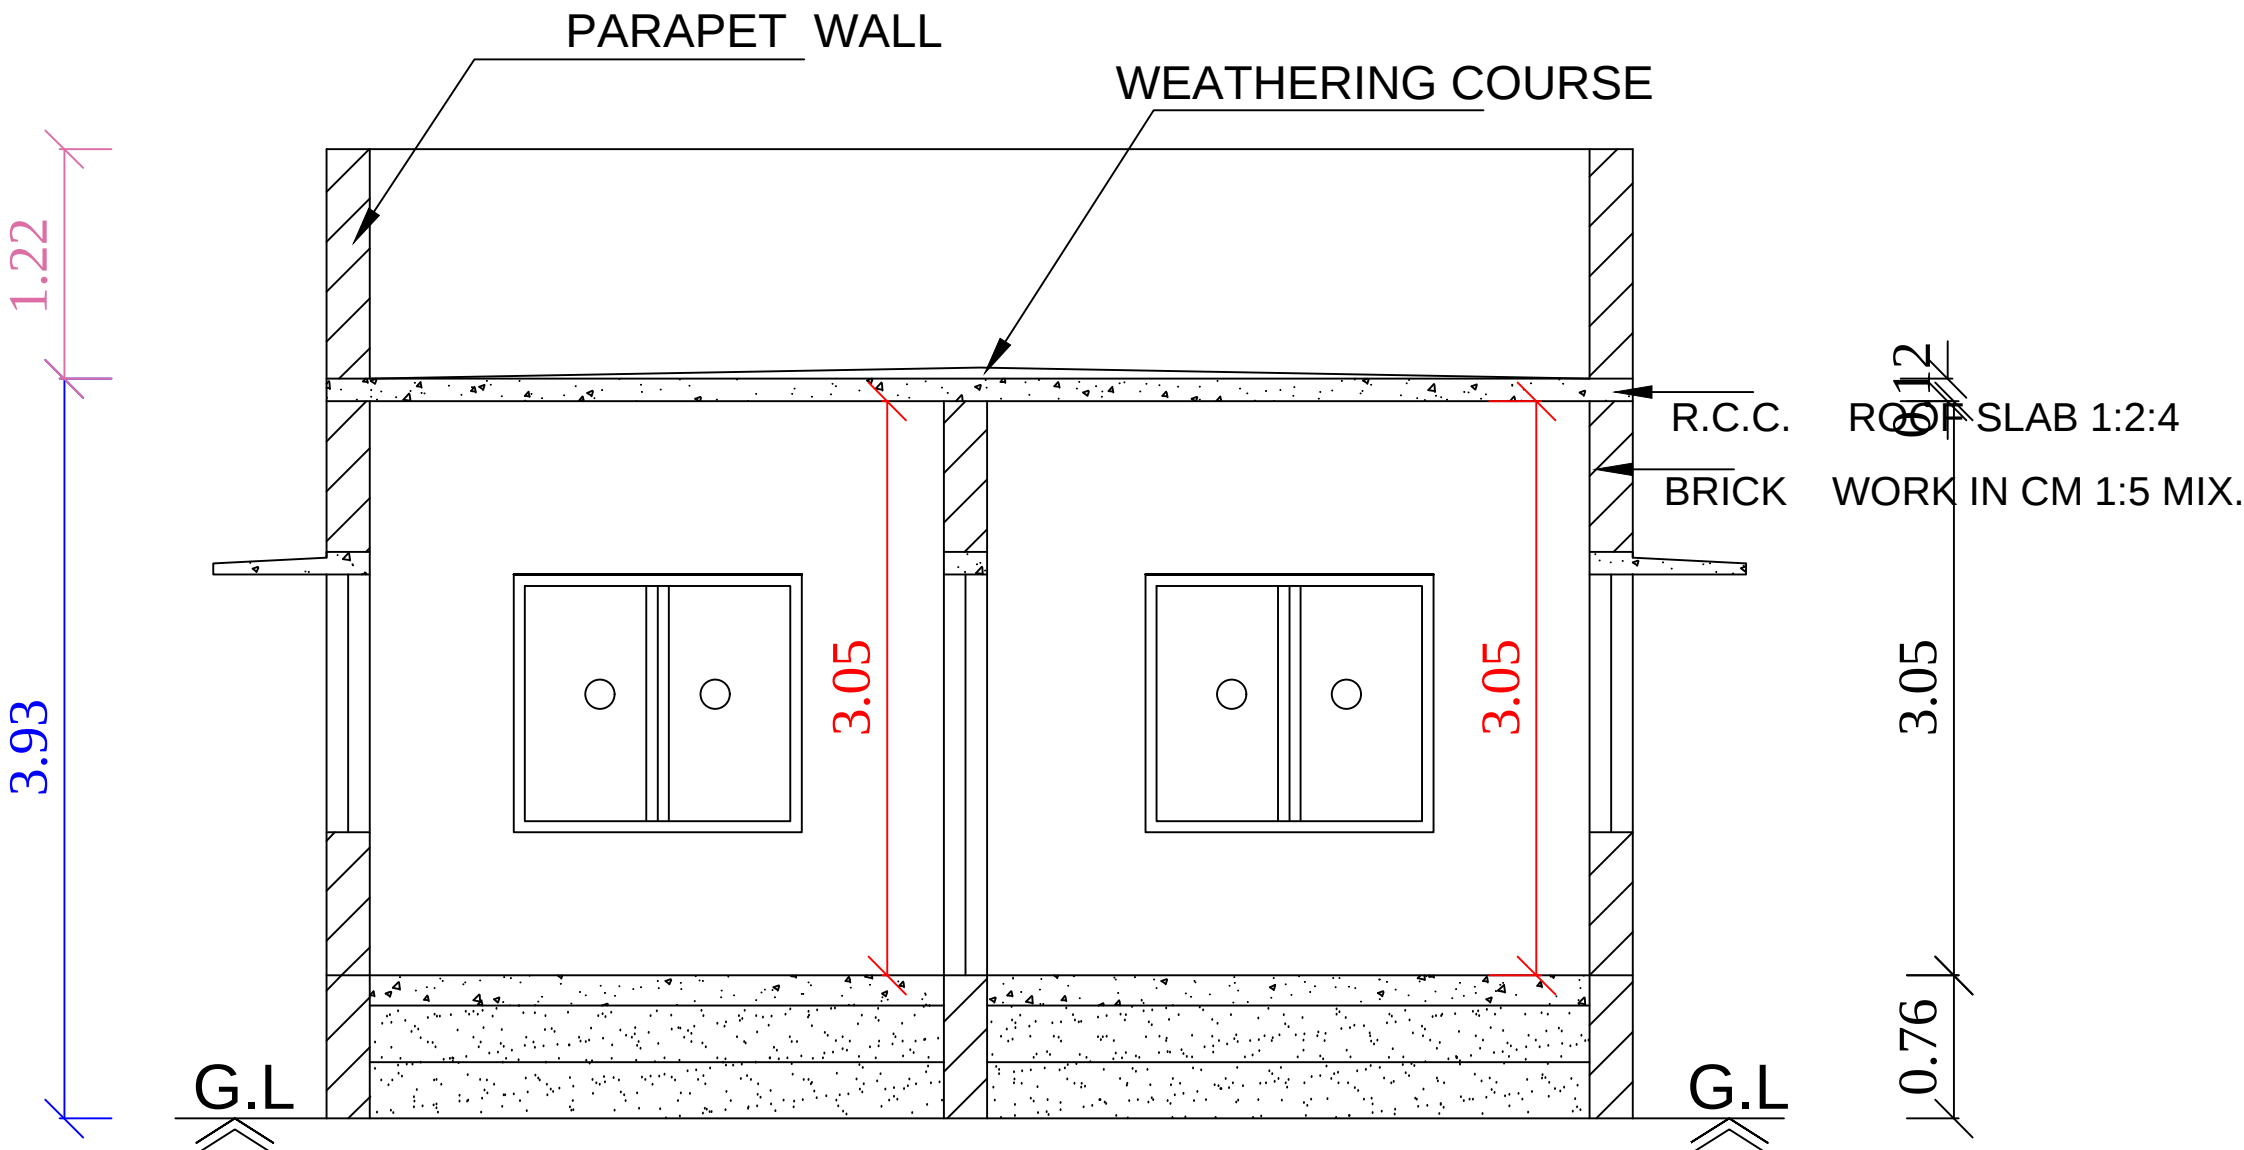


Section on-"AA"

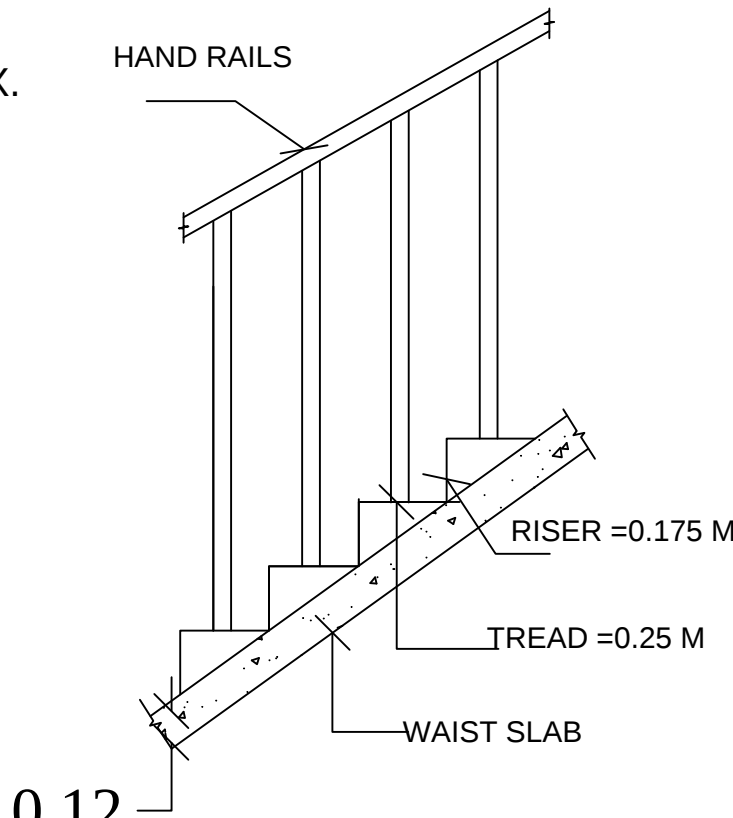


STAIR CASE DETAILS

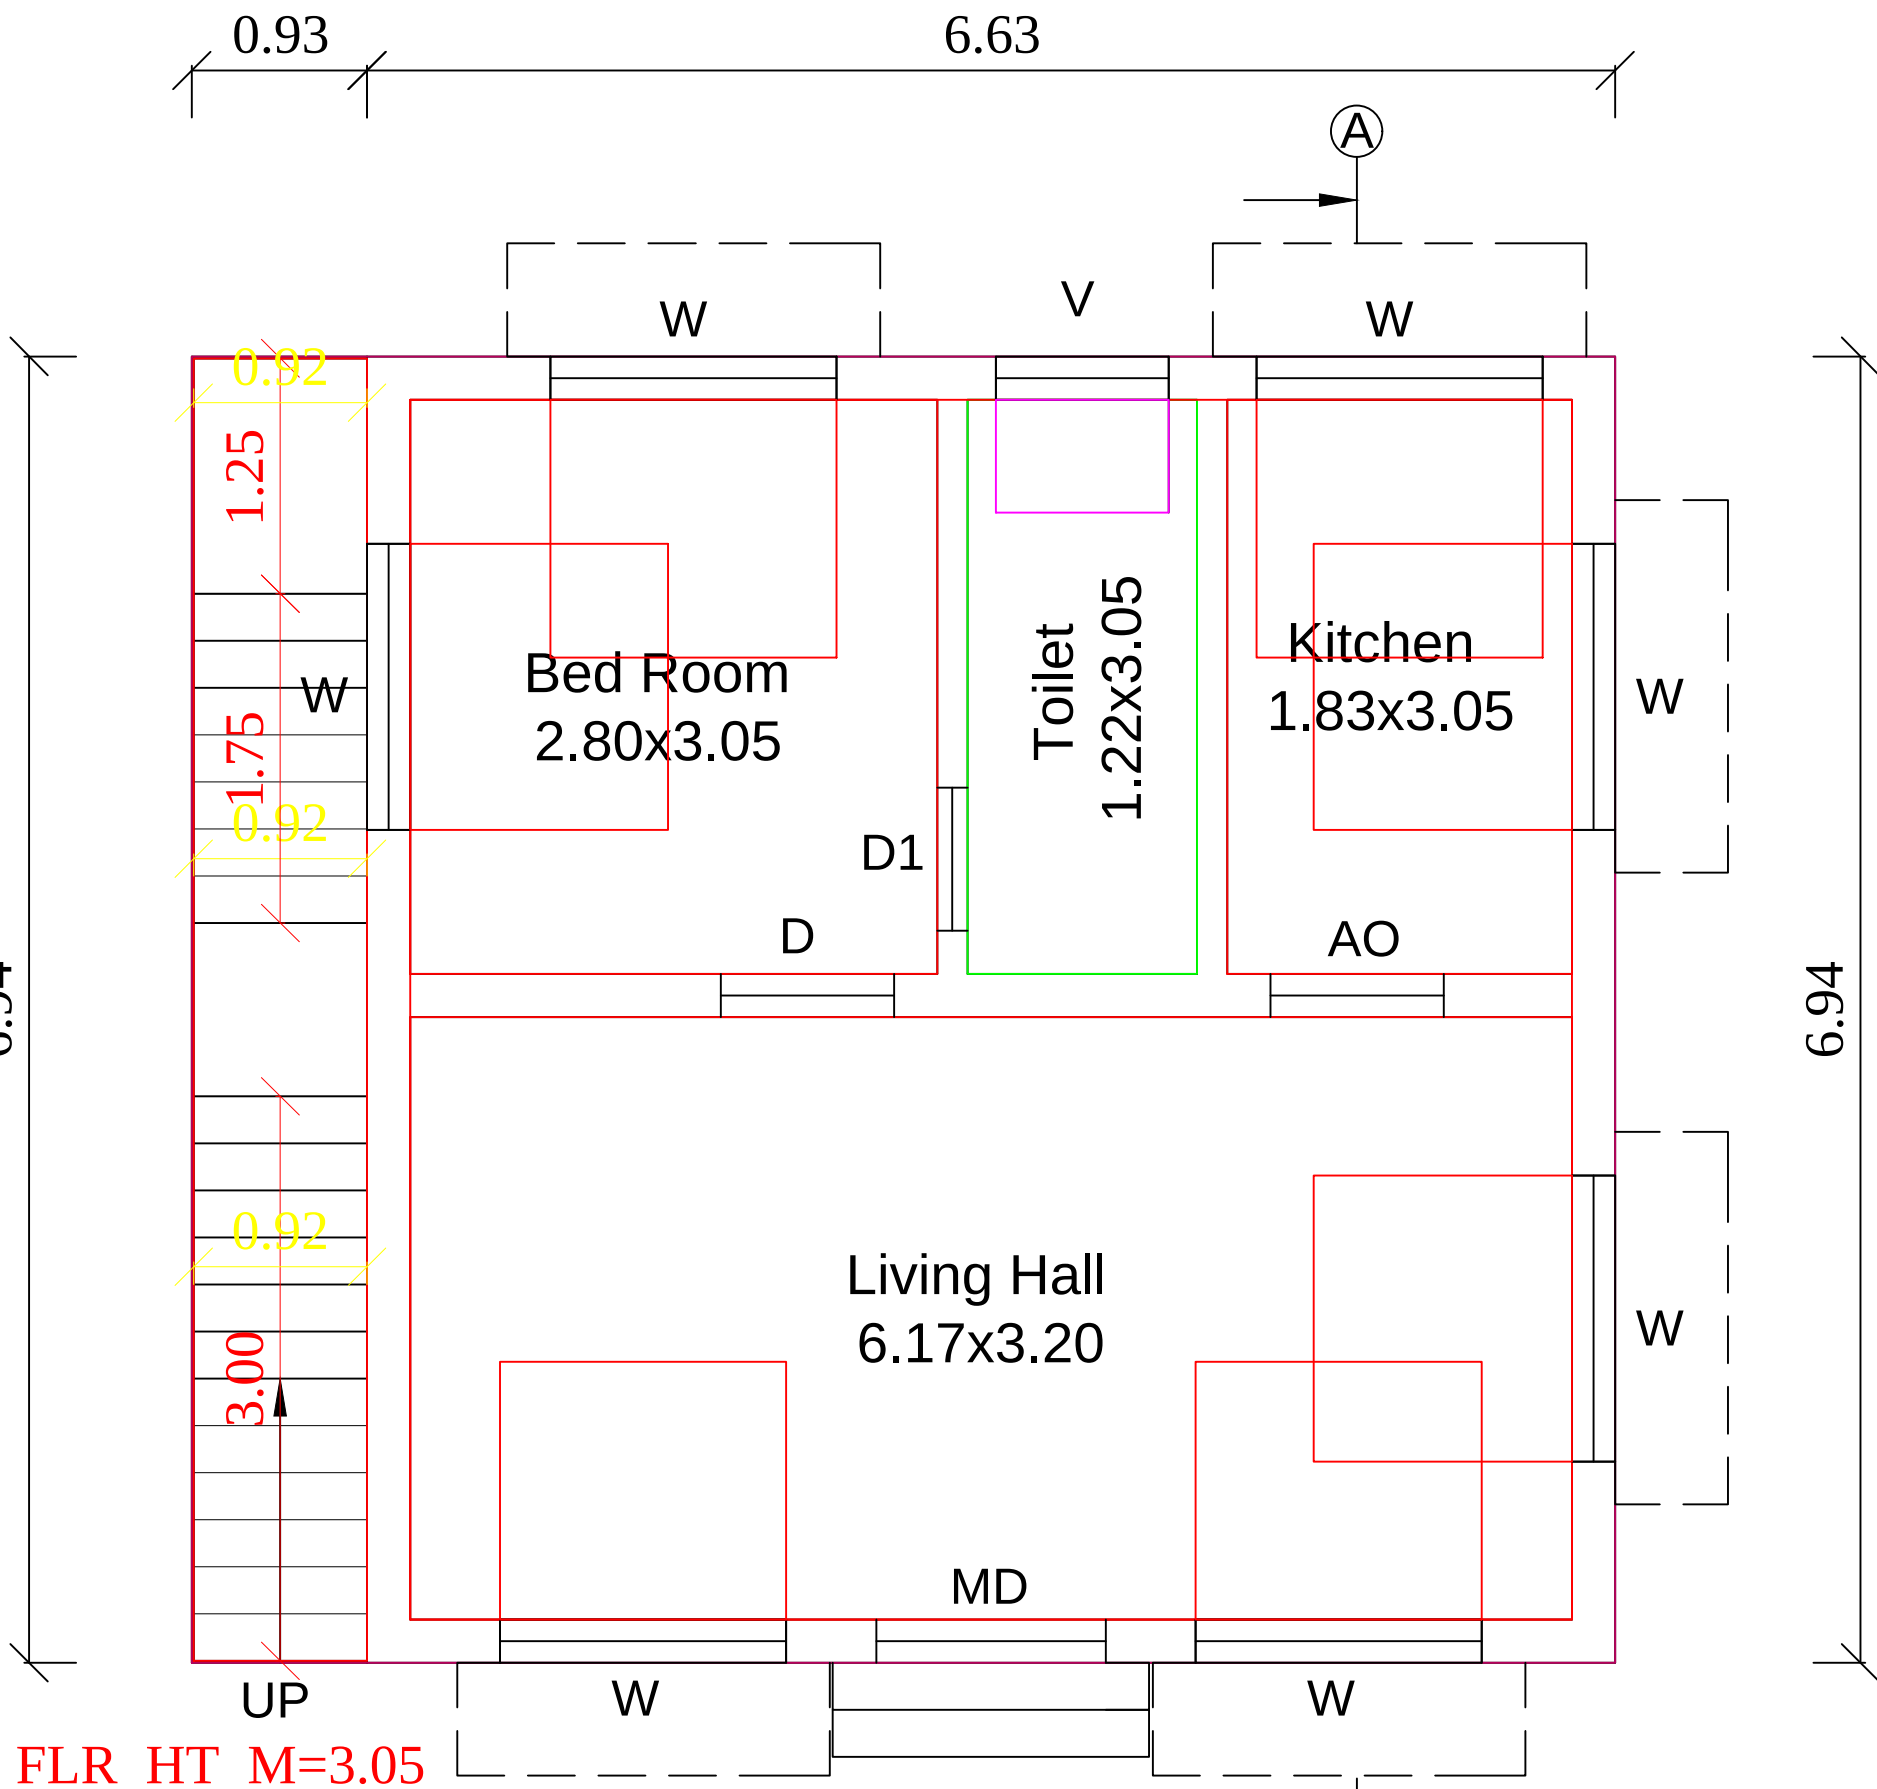


Ground Floor Plan

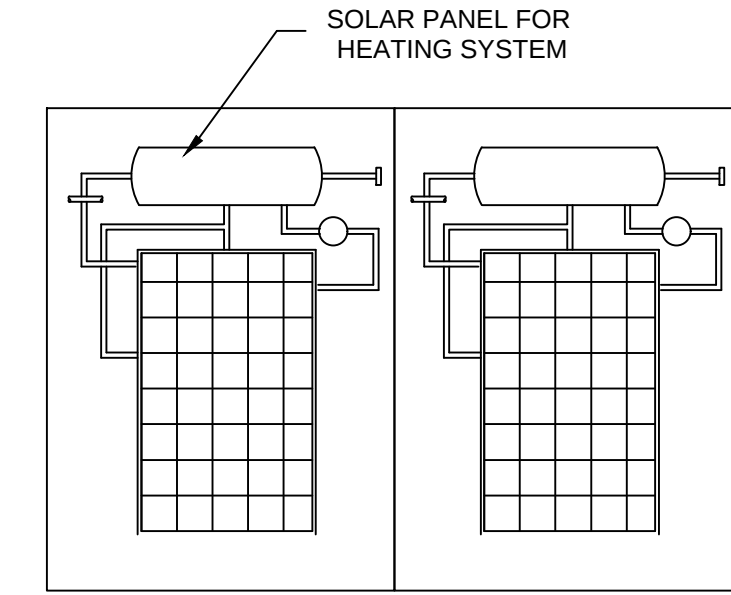


SOLAR HEATING SYSYTEM

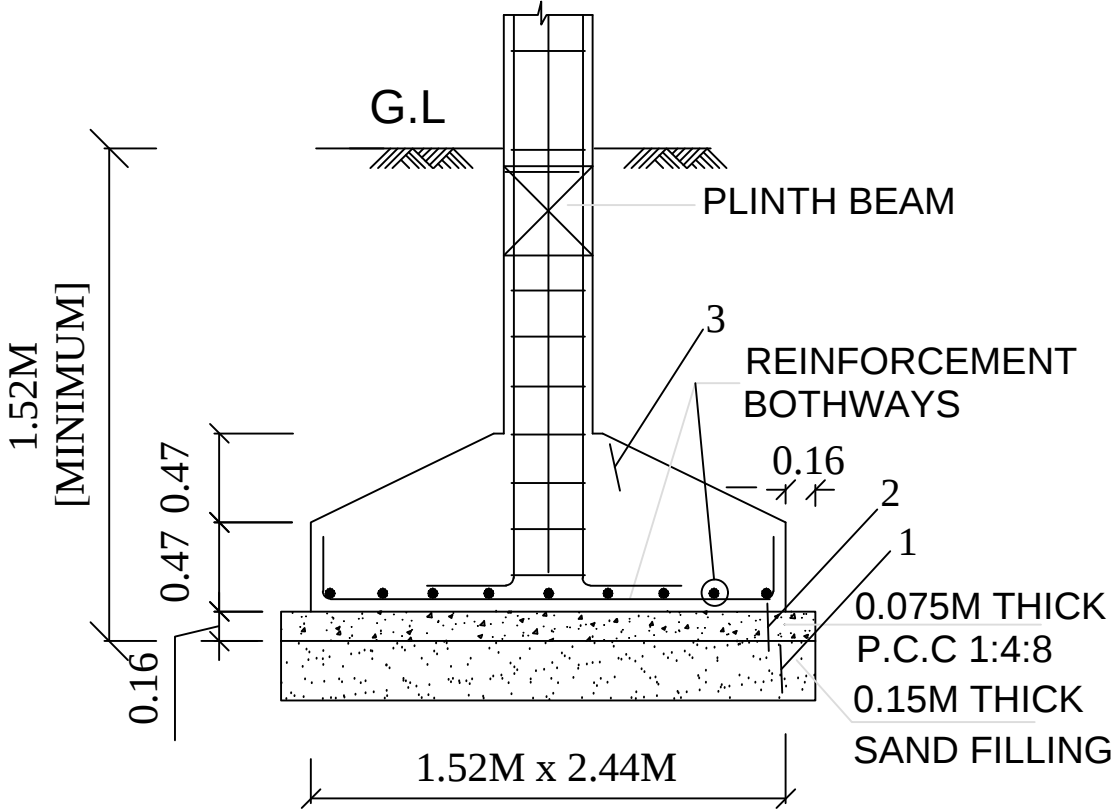


TYP. DET. COLUMN FOOTING

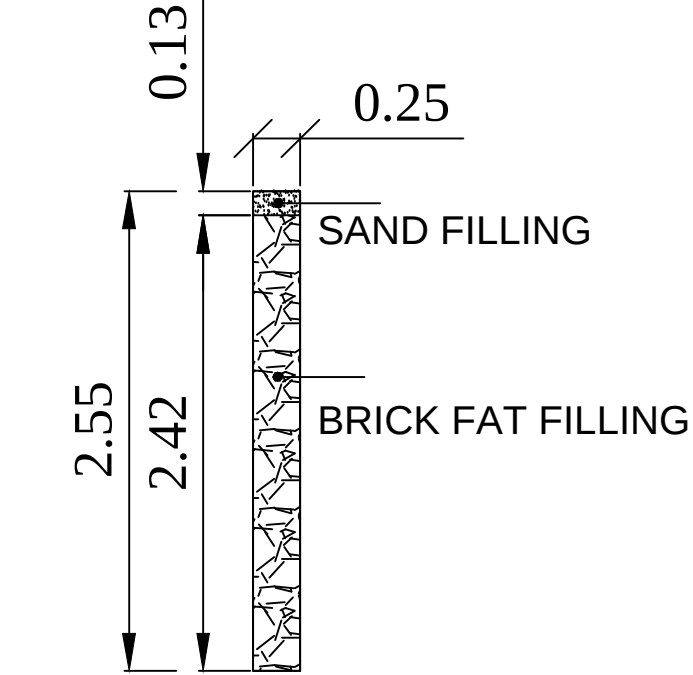


DETAILS OF PERCULATION PIT

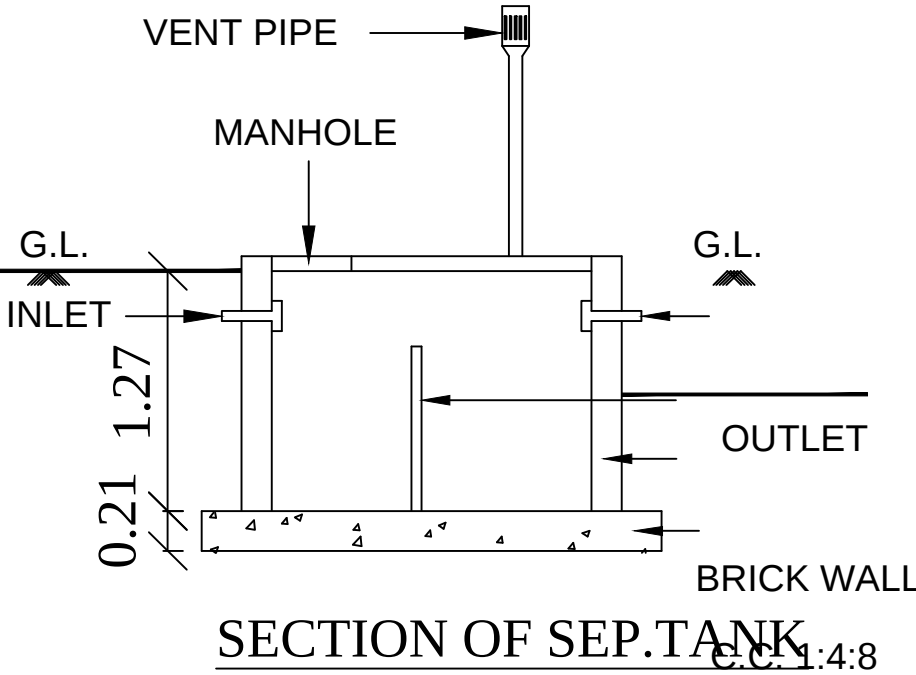


SECTION OF SEP.TANK

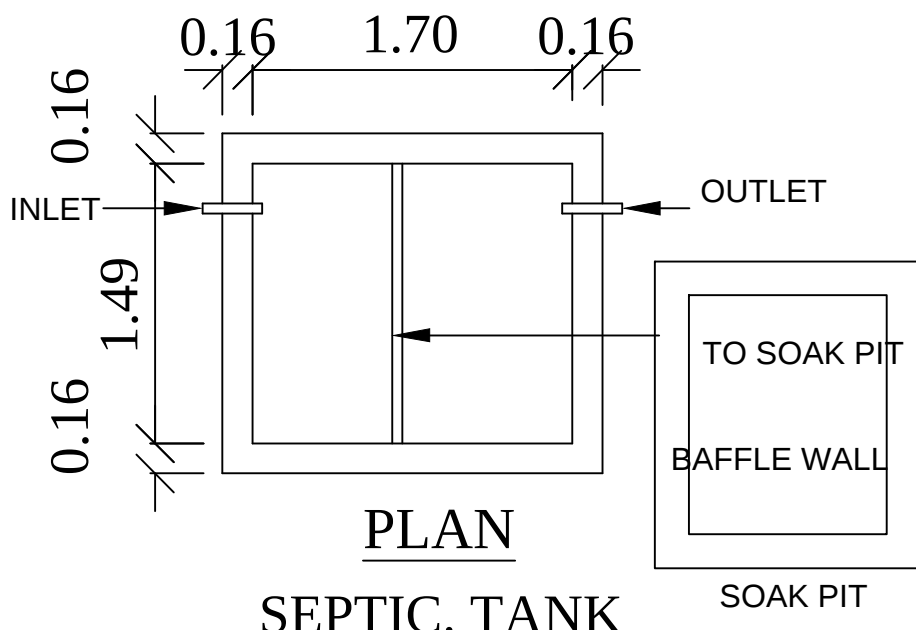

PLAN SEPTIC. TANK

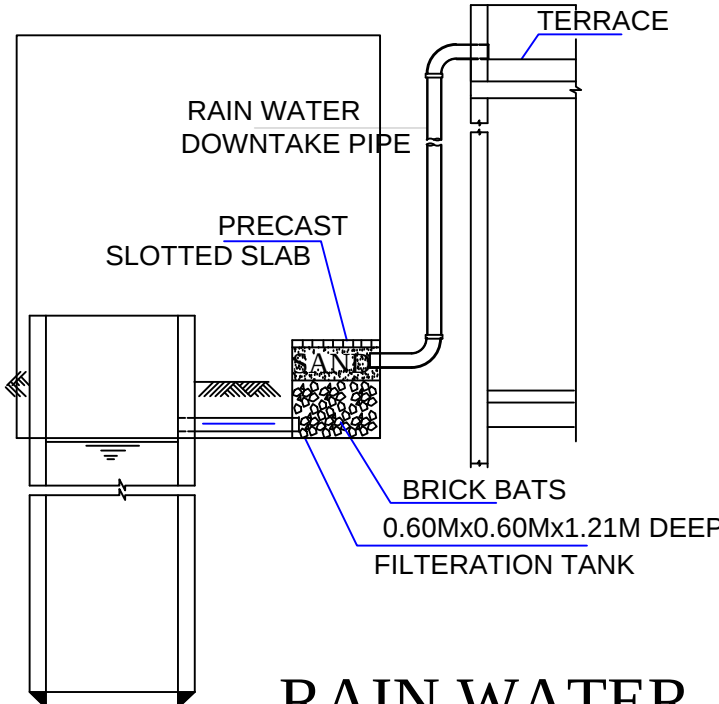

RAIN WATER HARVESTING SYSTEM

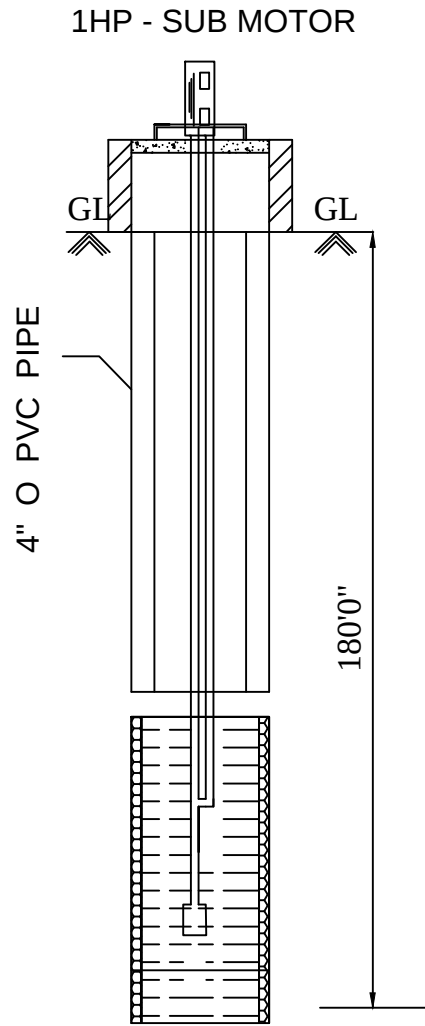

Bore Well Details

LEGEND	FEET	METRE
RD, D DOOR	3'0"x7'0"	0.92x2.13
MD MAIN DOOR	3'6"x7'0"	1.10x2.13
D1 DOOR	2'6"x7'0"	0.76x2.13
AO ARCH OPEN	3'0"x7'0"	0.92x2.13
W WINDOW	5'0"x4'6"	1.52x1.37
V VENTILATOR	3'0"x2'0"	0.92x0.60
AREA DETAILS	SQ.FT.	SQ.M.
As Per Document	6458.35	600.00
As Per Patta	6458.35	600.00
As Per Site	6458.35	600.00
PLINTH AREA DETAILS		
Ground Floor Area	564.78	52.47
Open Space Area	5893.57	547.53
FSI DETAILS	PROPOSED	PERMISSIBLE
Total Plinth Area Plot Area 52.47 600.00	0.09	2

PARKING PROVIDED:-

No of Car Parking - Nil
No of Bike Parking - 01 No's



OWNER'S NAME & SIGN:-

Thiru.T.Bose
S/o:Thiru.Thatkhan

ENGINEER:-



PLAN SHOWING THE PROPOSED CONSTRUCTION OF R.C.C. ROOF RESIDENTIAL BUILDING GROUND FLOOR AT SY.NO.204/1B, PATTA NO.640, IN UTHAMASALAI VILLAGE, MELA PATTAMANGALAM GROUP, P. KARUNGULAM PANCHAYAT, THIRUPPATHUR UNION, THIRUPPATHUR TALUK, SIVAGANGAI DISTRICT.

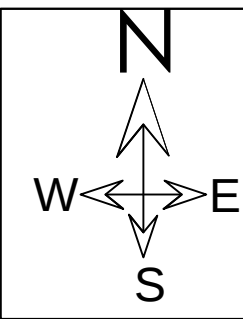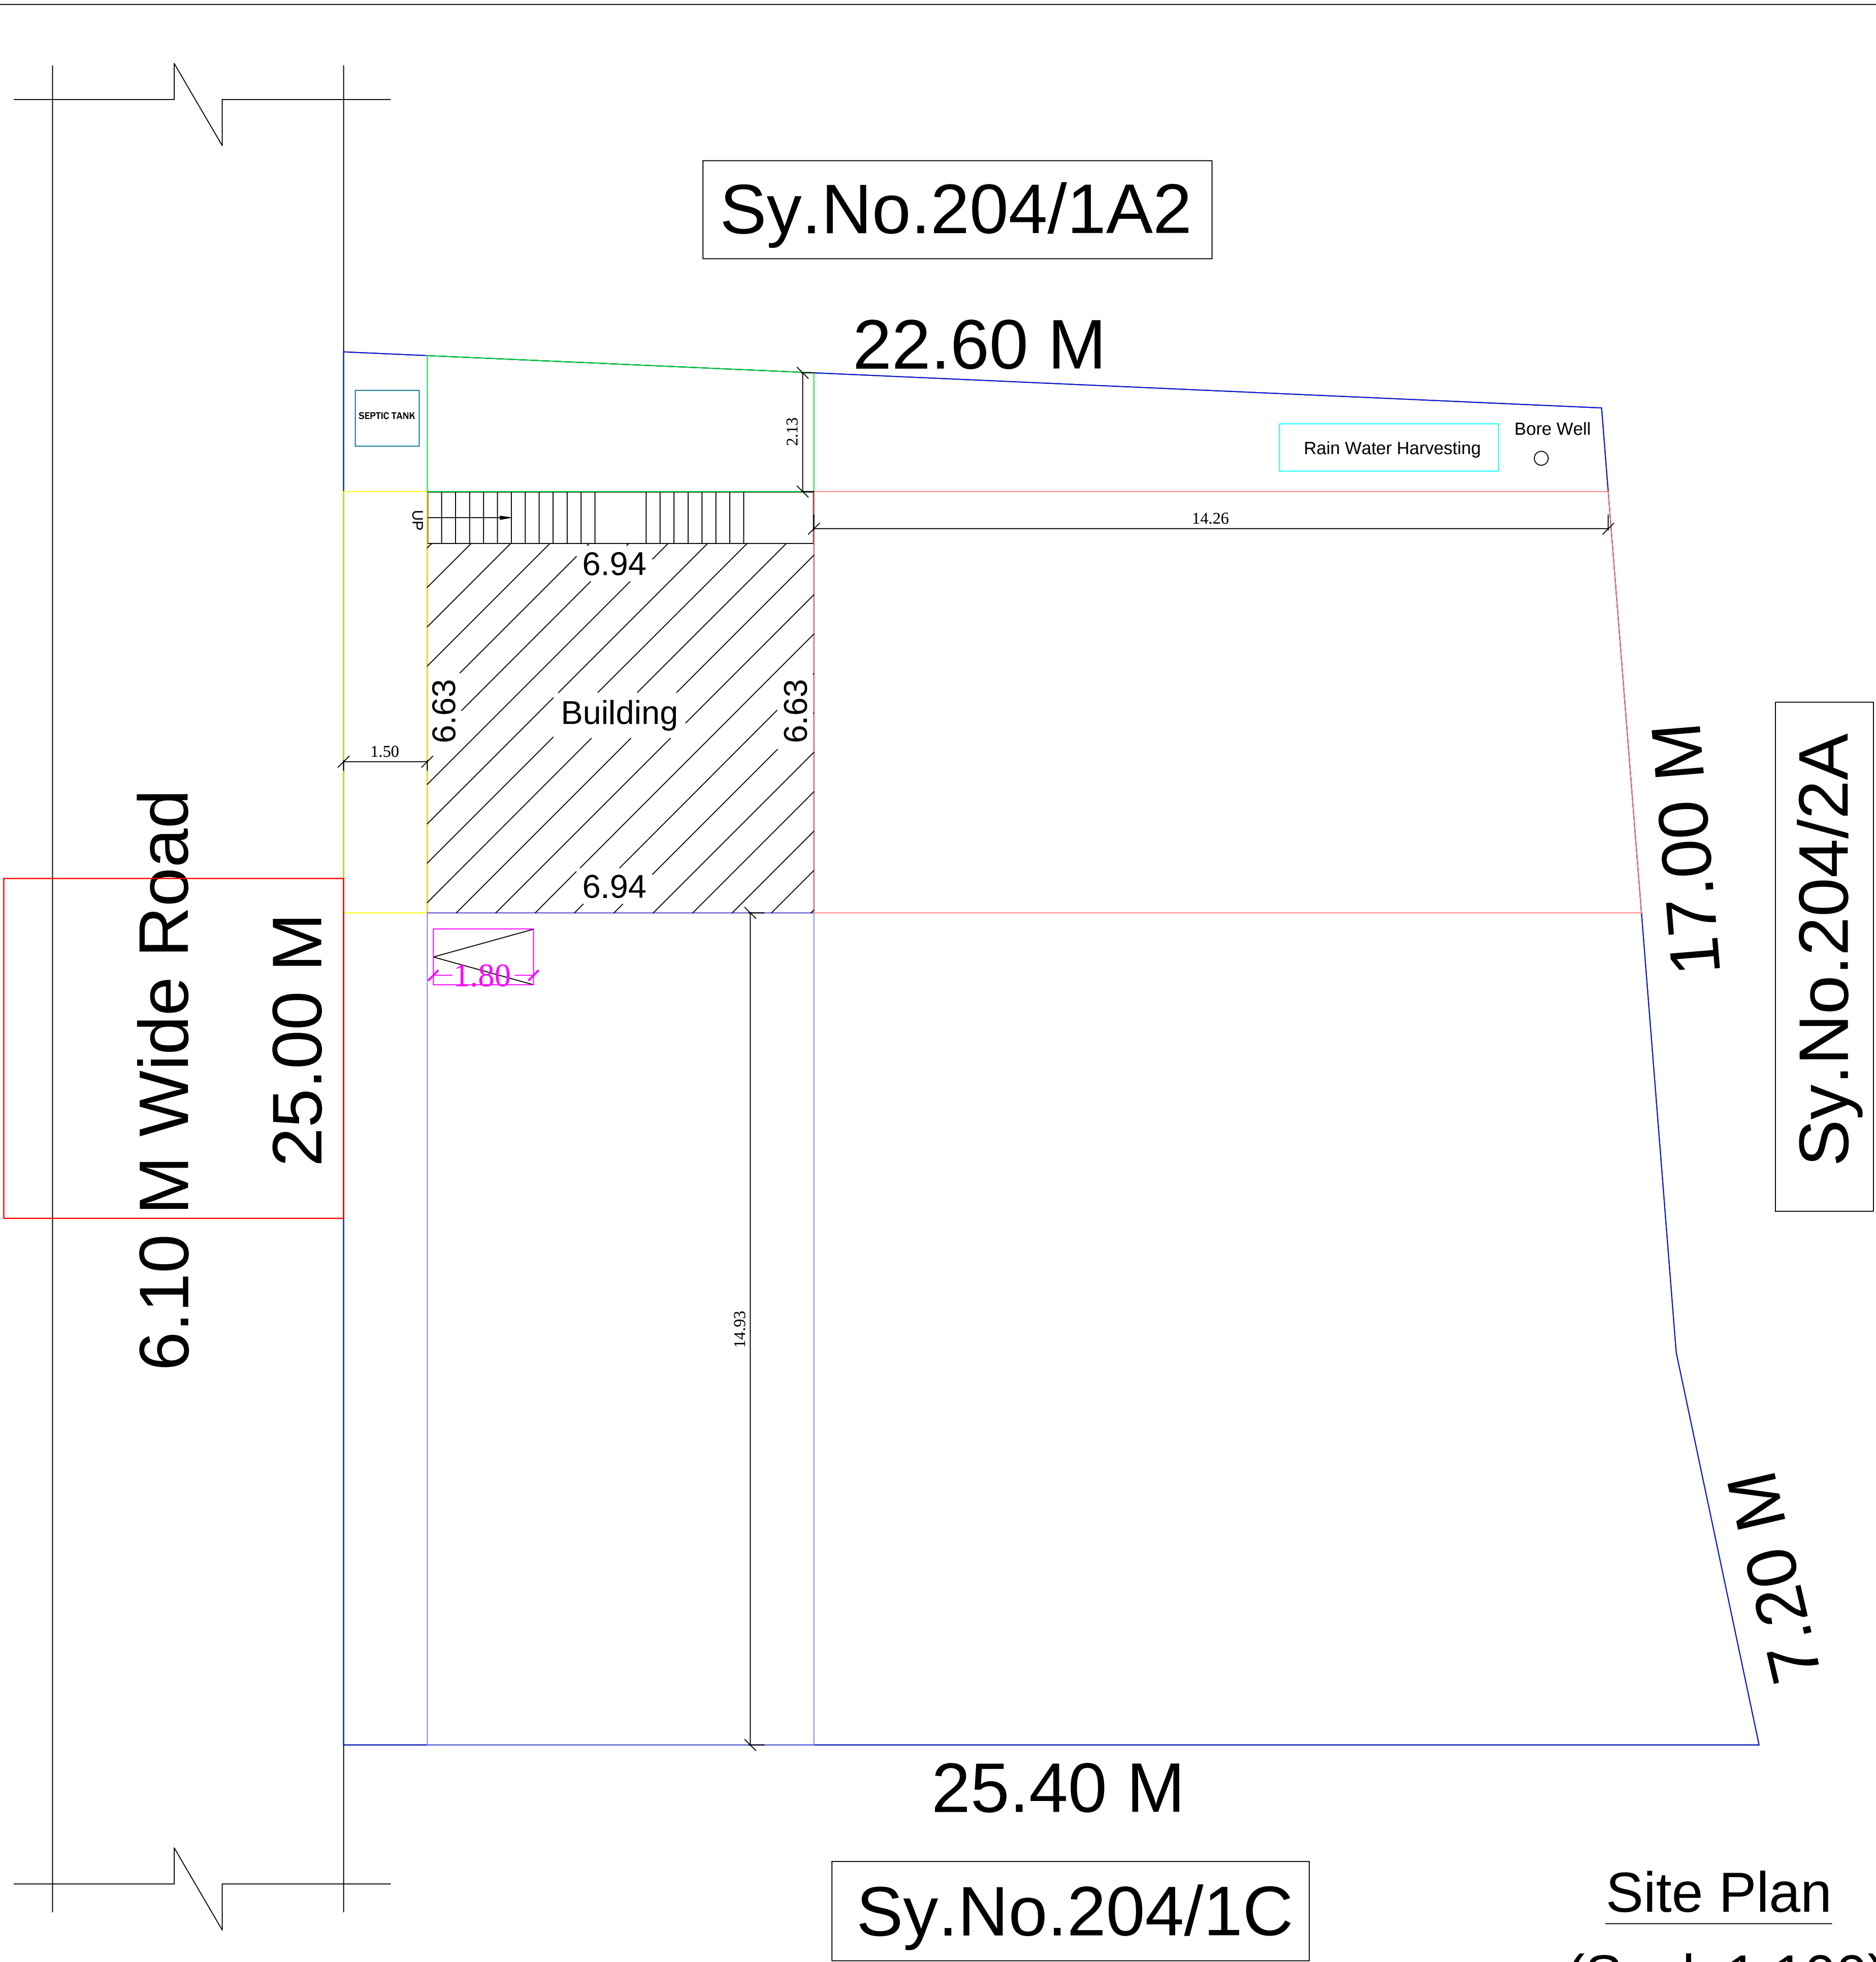

LEGEND	FEET	METRE
RD, D DOOR	3'0"x7'0"	0.92x2.13
MD MAIN DOOR	3'6"x7'0"	1.10x2.13
D1 DOOR	2'6"x7'0"	0.76x2.13
AO ARCH OPEN	3'0"x7'0"	0.92x2.13
W WINDOW	5'0"x4'6"	1.52x1.37
V VENTILATOR	3'0"x2'0"	0.92x0.60
AREA DETAILS	SQ.FT.	SQ.M.
As Per Document	6458.35	600.00
As Per Patta	6458.35	600.00
As Per Site	6458.35	600.00
PLINTH AREA DETAILS		
Ground Floor Area	564.78	52.47
Open Space Area	5893.57	547.53
FSI DETAILS	PROPOSED	PERMISSIBLE
Total Plinth Area Plot Area 52.47 600.00	0.09	2
PARKING PROVIDED:- No of Car Parking - Nil No of Bike Parking - 01 No's		
OWNER'S NAME & SIGN:- Thiru.T.Bose S/o:Thiru.Thatkhan		
ENGINEER:- 		

Site Plan
(Scale1:100)