

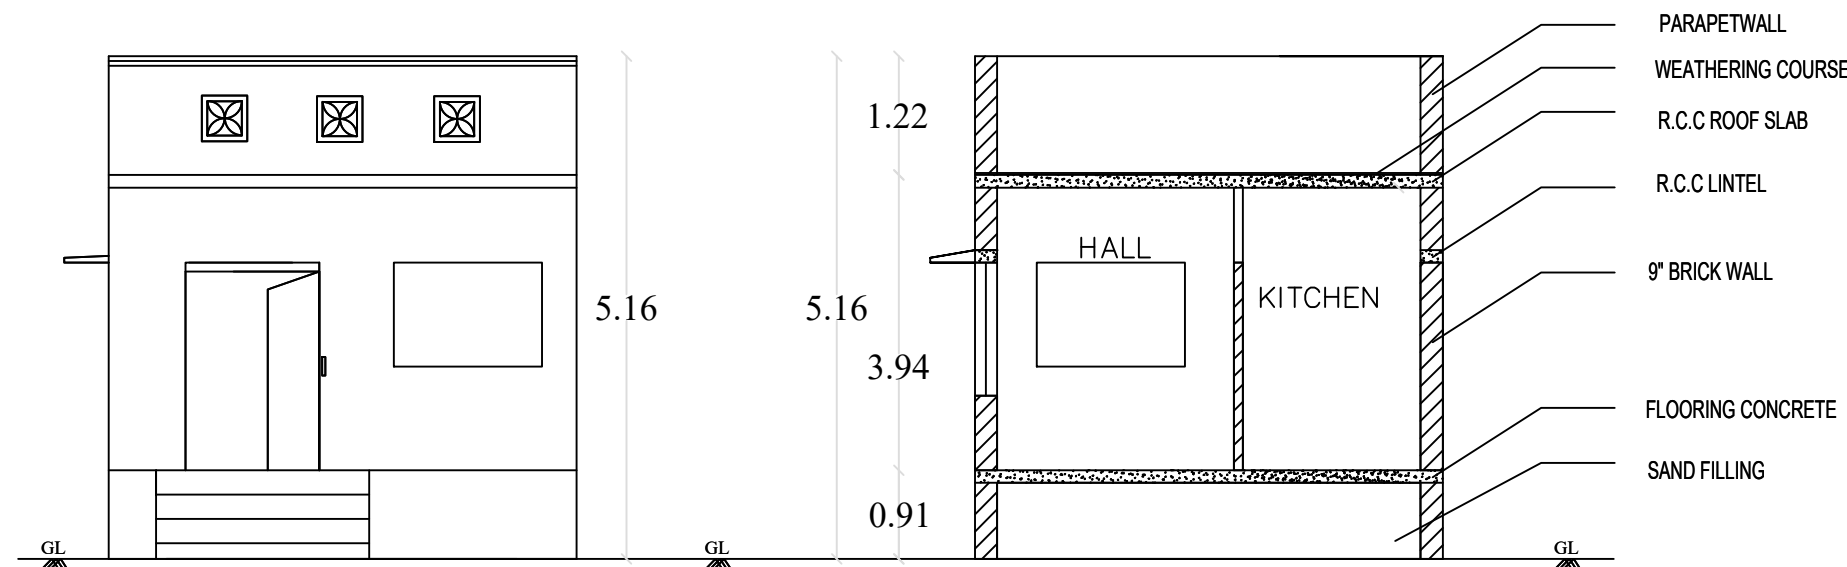


PLAN SHOWING THE PROPOSED CONSTRUCTION OF GROUND FLOOR R. C. C ROOF RESIDENTIAL BUILDING IN
SURVEY NO.176/19, PATTA NO. 1302, SULLANGUDI VILLAGE , SULLANGUDI VILLAGE PANCHAYAT, MANAMADRAI
PANCHAYAT UNION, SULLANGUDI GROUP, MANAMADURAI TALUK, SIVAGANGAI DISTRICT, TAMIL NADU


SITE PLAN
(A2 - Scale : 1:200)

 




ELEVATION

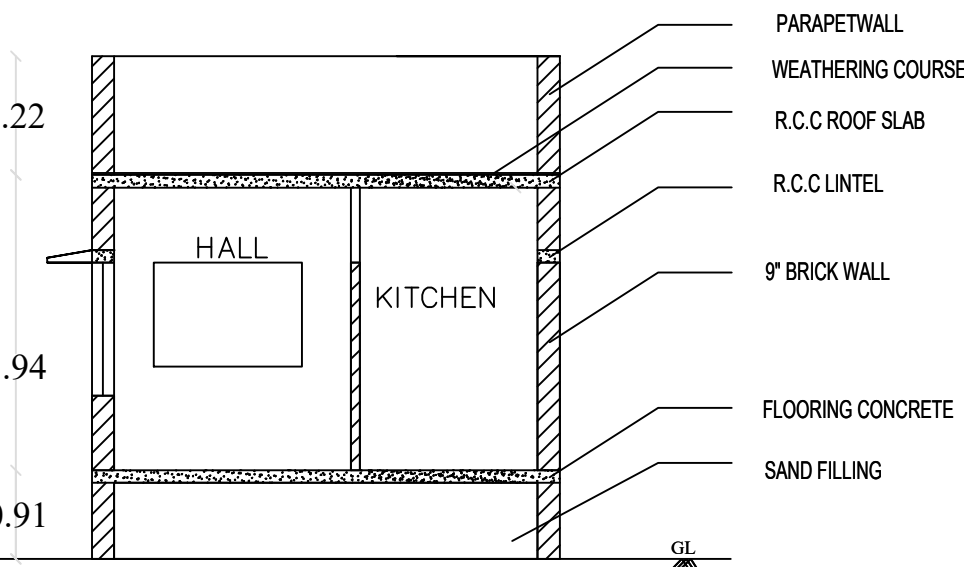


SECTION ON 'AA'

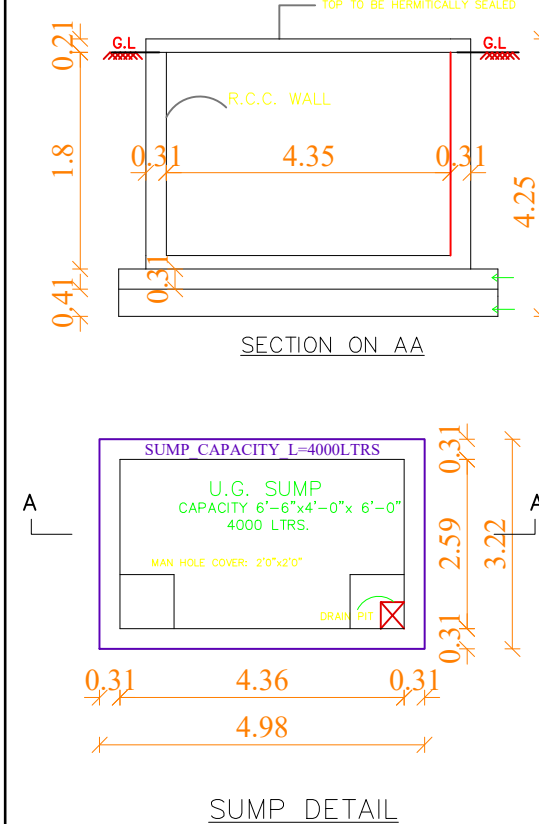

SUMP DETAIL

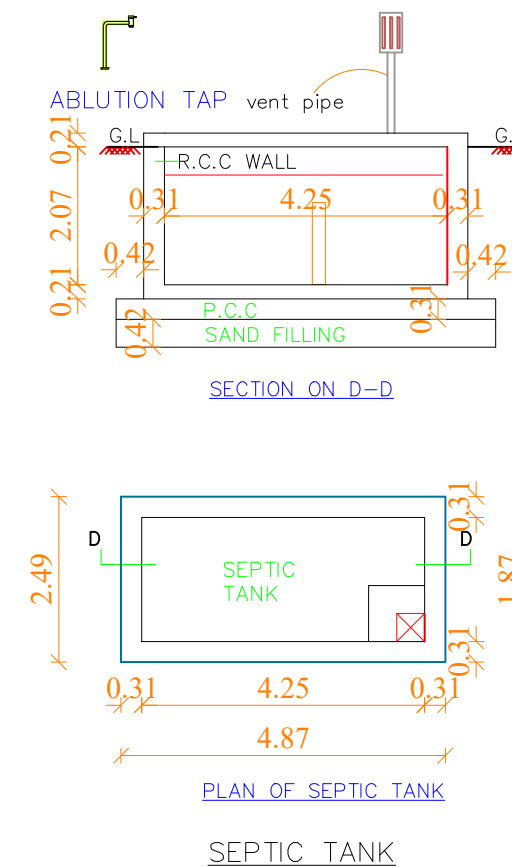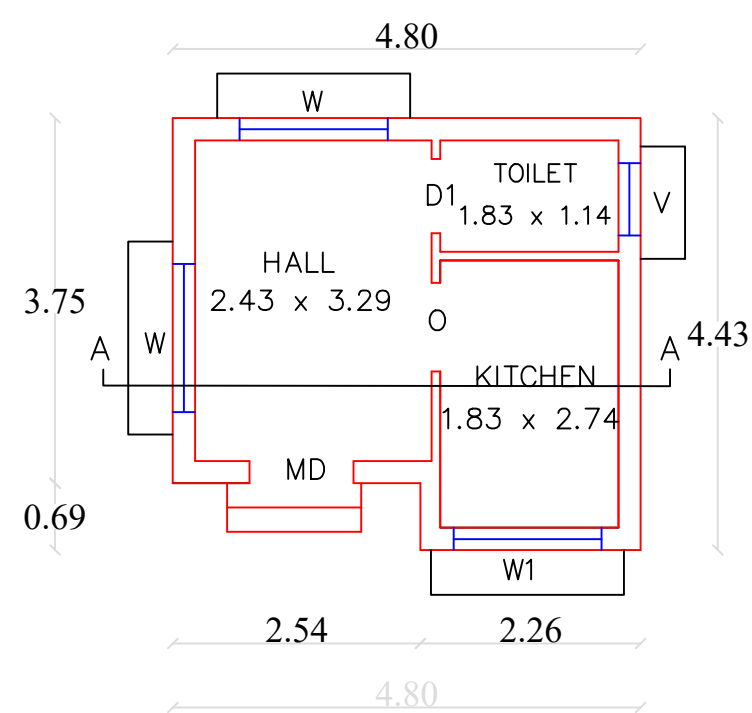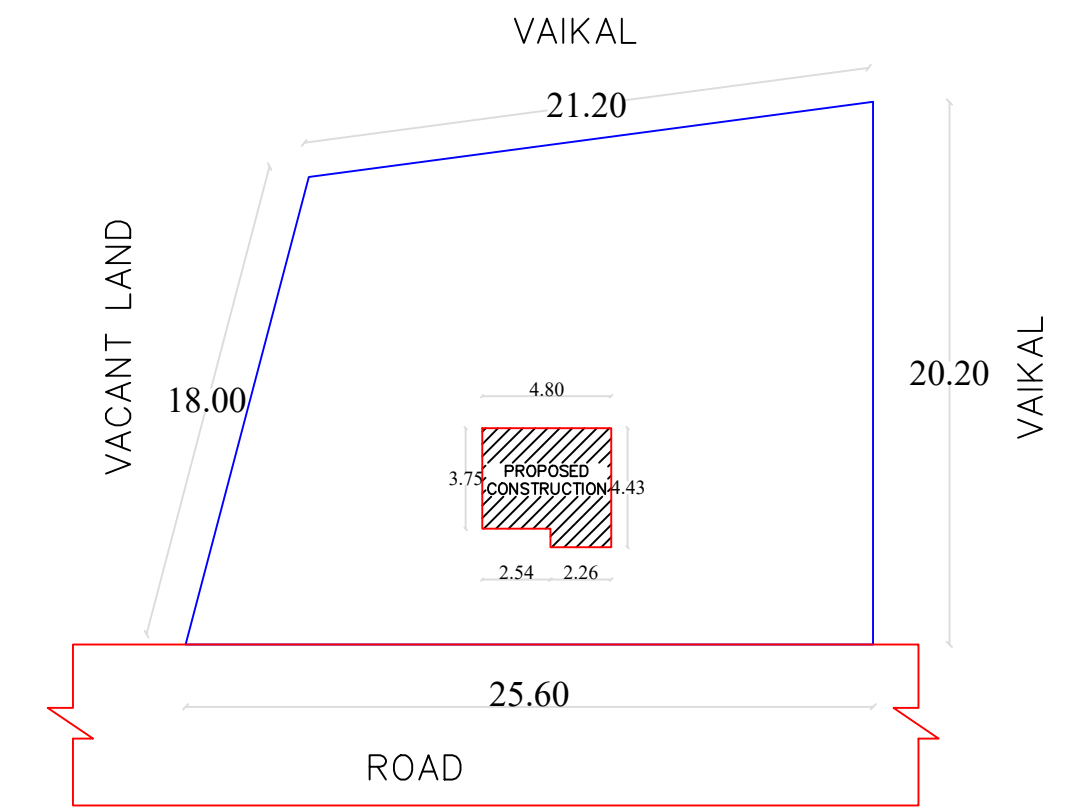
SEPTIC TANK

GROUND FLOOR PLAN

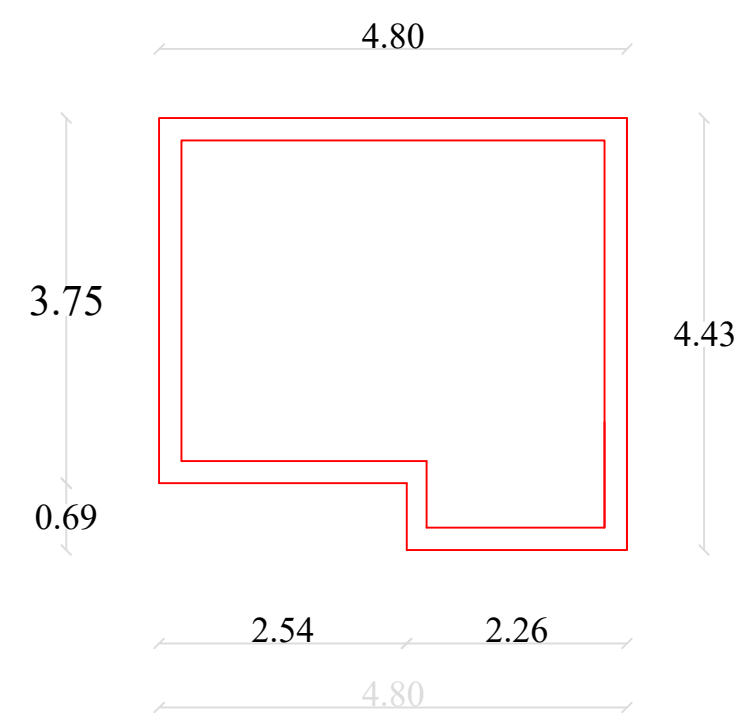

TERRACE FLOOR PLAN

KEY PLAN (Not to Scale)

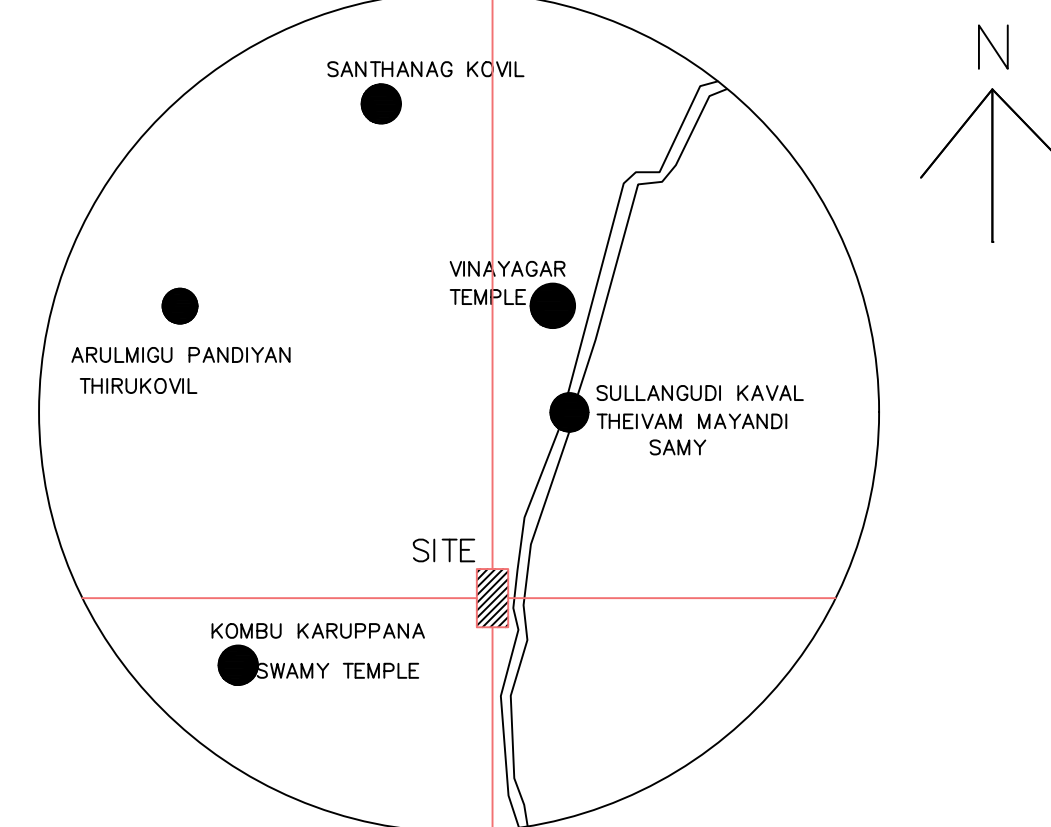

AREA STATEMENT	SQ.FT	SQ.M
As Per Patta (Site)	4843.80	450.00
Proposed G.F Area	210.33	19.54
Proposed F.F Area	-	-
Proposed S.F Area	-	-
Open Space Area	4633.47	430.46

APPLICANT DETAILS & SIGNATURE

E. Shashu




Mr.E.SHANMUGAM S/O ERULAPPAN

REGISTERED ENGINEER

Dr. G. S. Srinivasan.

Er.R.MAJOR PREMNATH M.E.,
REGISTERED ENGINEER - GRADE II
MANAMADURAI MUNICIPALITY
REG. No. 185/LS/2023/00001

ARAM BUILDING SERVICES
Manamadurai, Sivagangai District, Tamil Nadu, IN.
Cell: 99 52 58 58 69

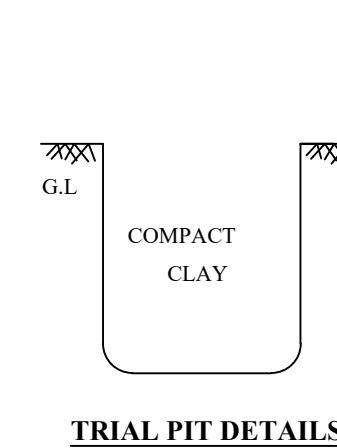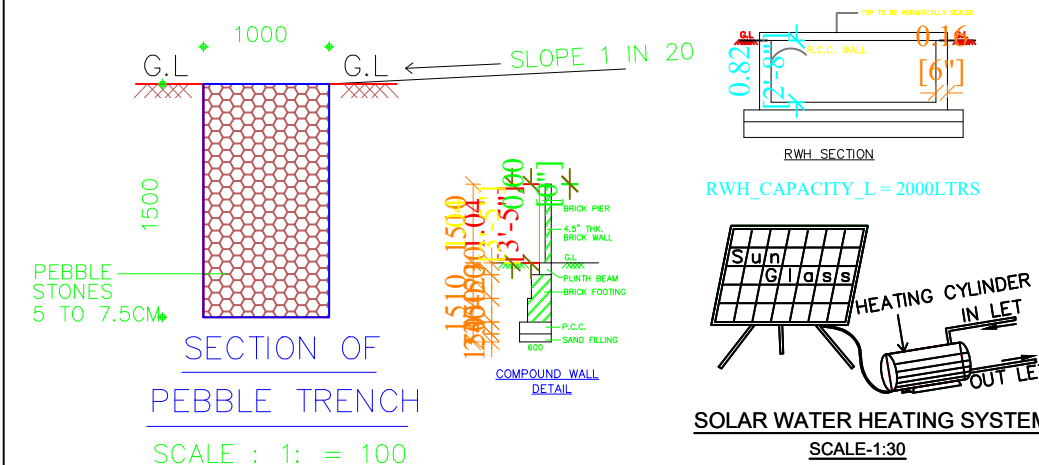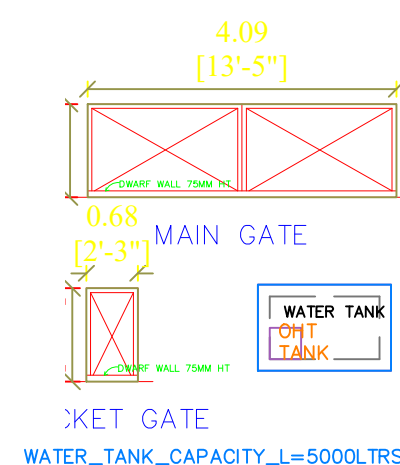

Office Use - Building Plan Permit

Roc No: 01/2024-2025 | B.A.No: 01/2024-2025

//e-Signed//

President

Executive Officer / Sullangudi Village Panchayat
Manamadurai Block Panchayat, Sivagangai District