




PLAN SHOWING THE PROPOSED CONSTRUCTION OF R.C.C. ROOF COMMERCIAL BUILDING GROUND FLOOR FIRST FLOOR AND SECOND FLOOR AT NATHAM SY.NO.232/125, NATHAM PATTa NO.997, PLOT NO.125, IN KALANIVASAL VILLAGE, SANKARAPURAM PANCHAYAT, SAKKOTTAI UNION, KARAUKUDI TALUK, SIVAGANGAI DISTRICT.

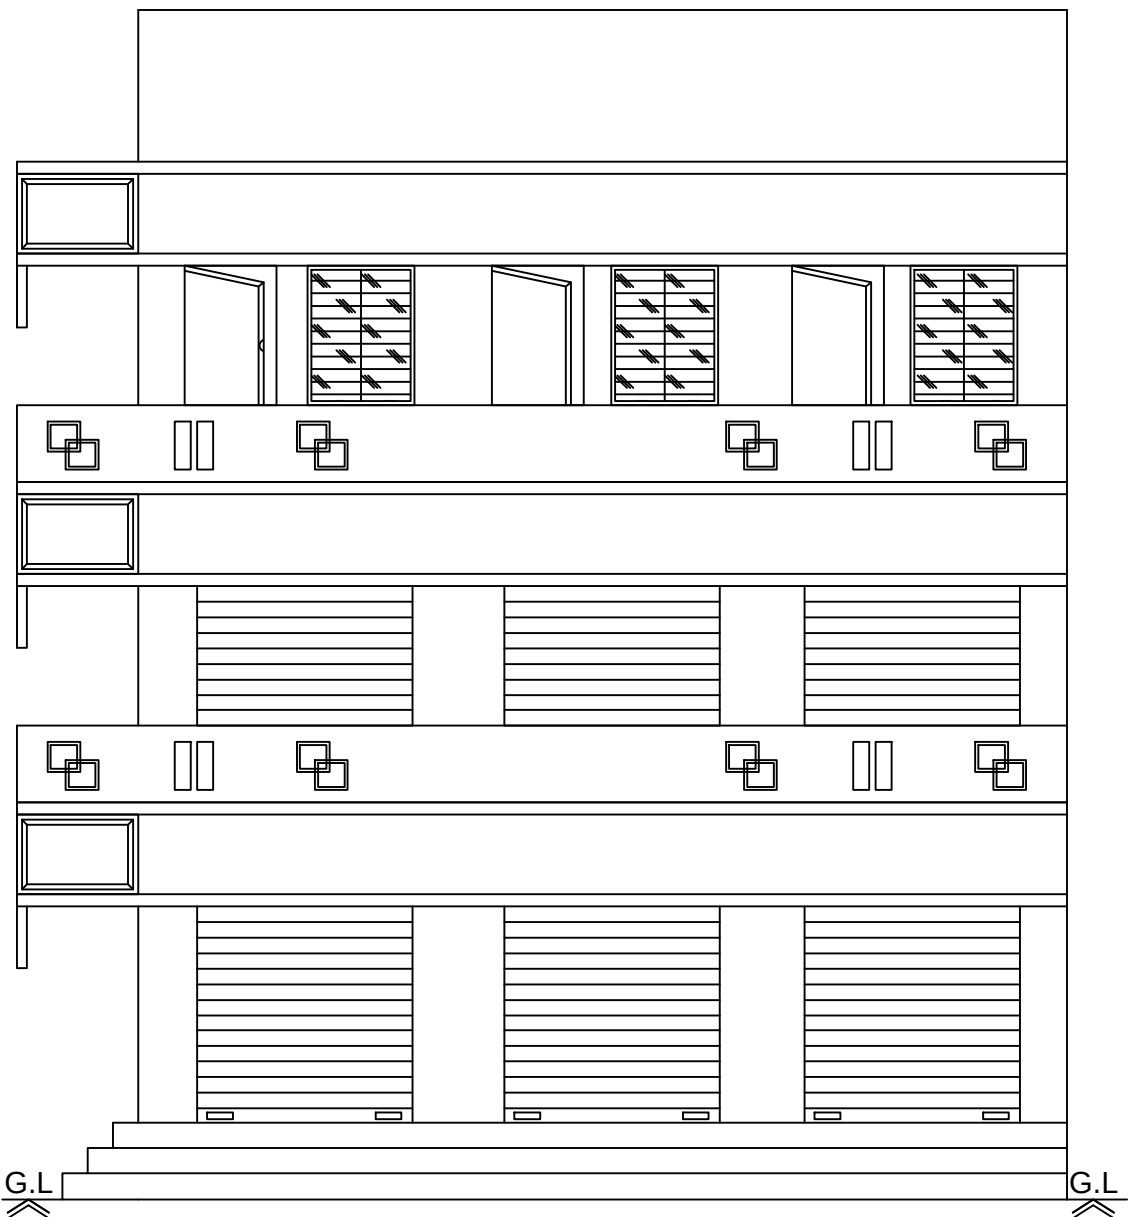



Front Elevation

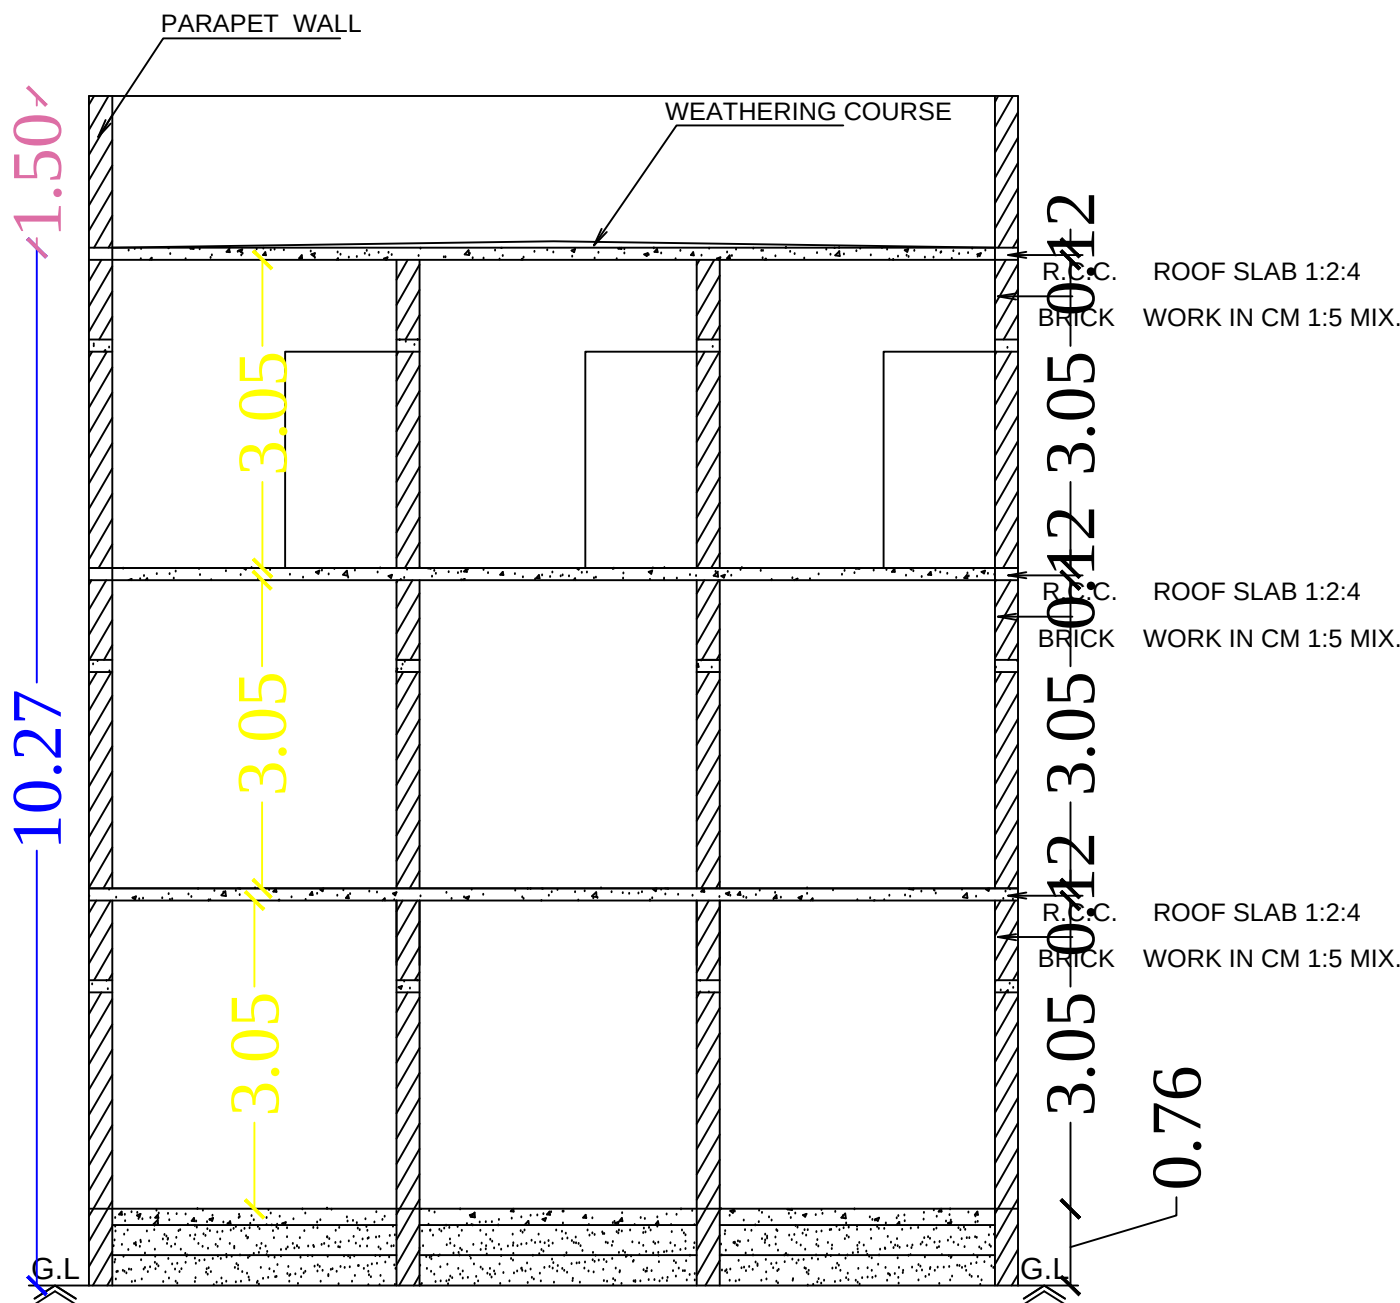


Section on-"AA"

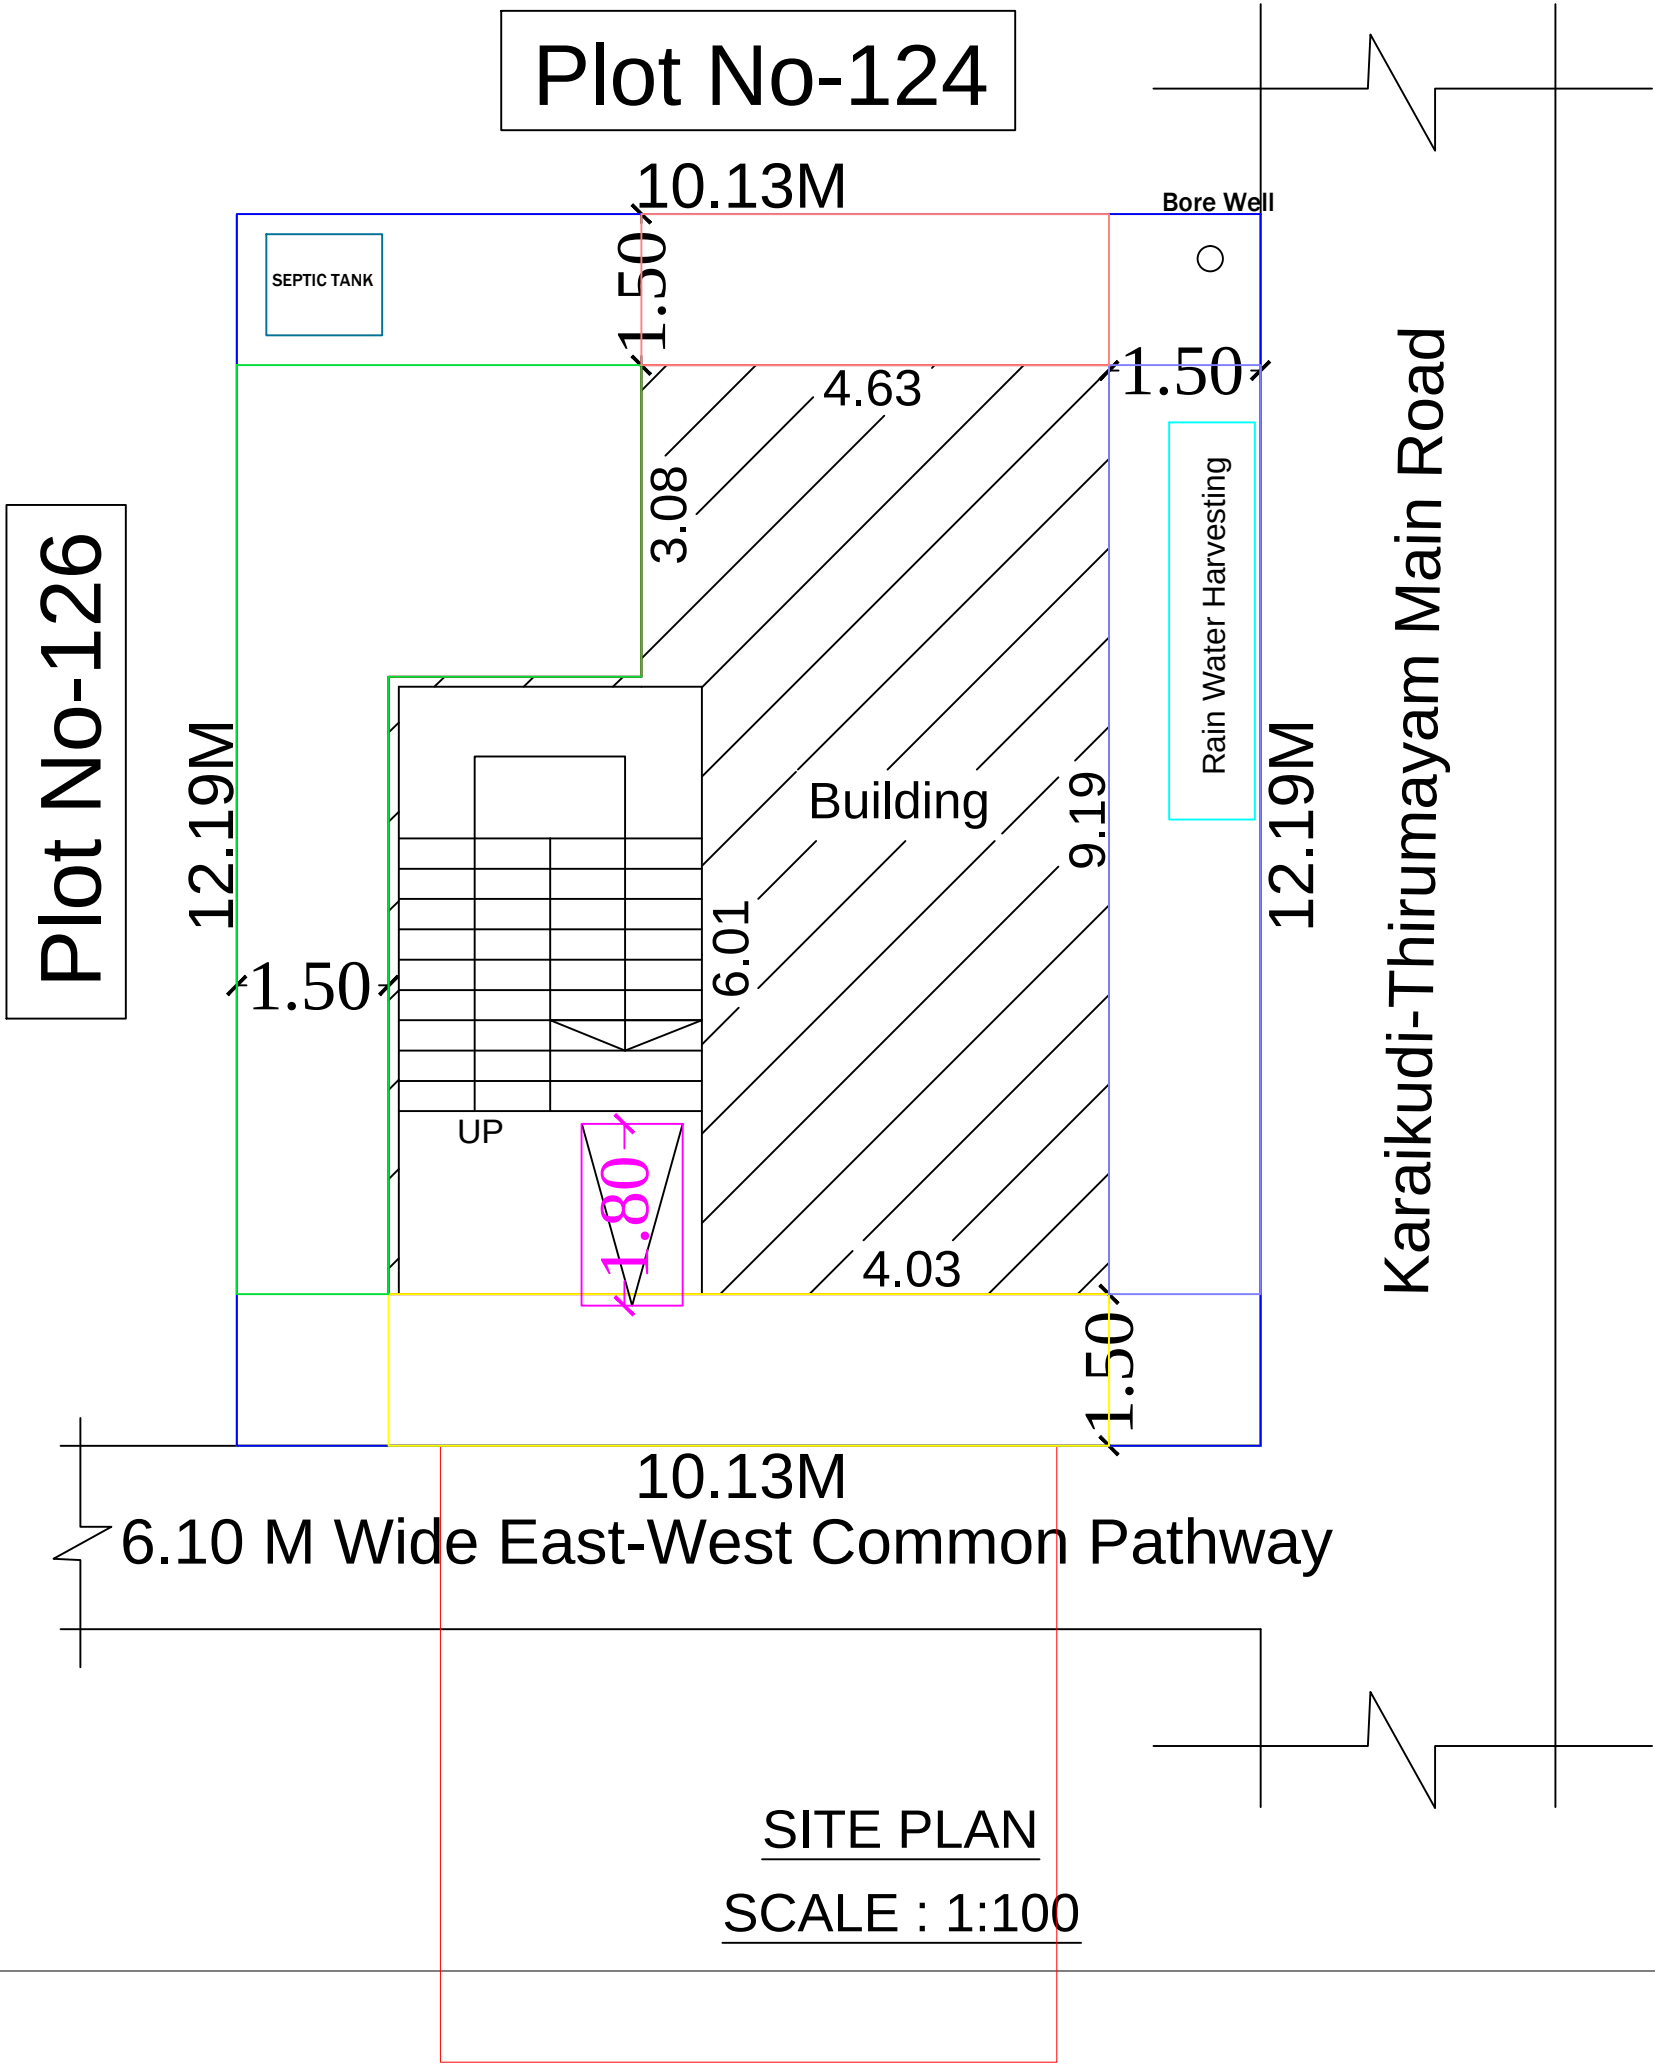


SITE PLAN
SCALE : 1:100

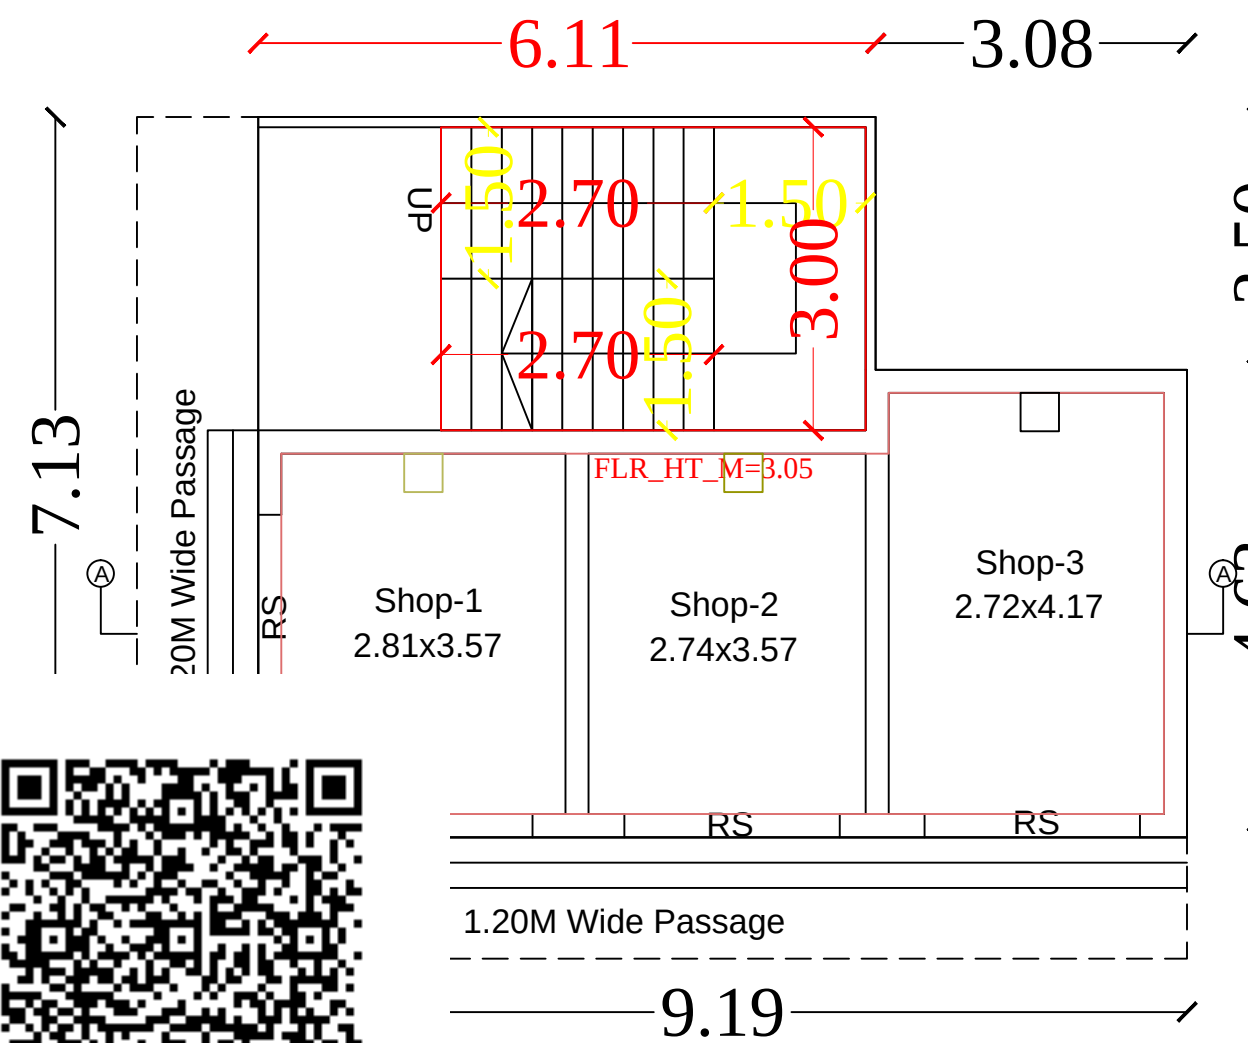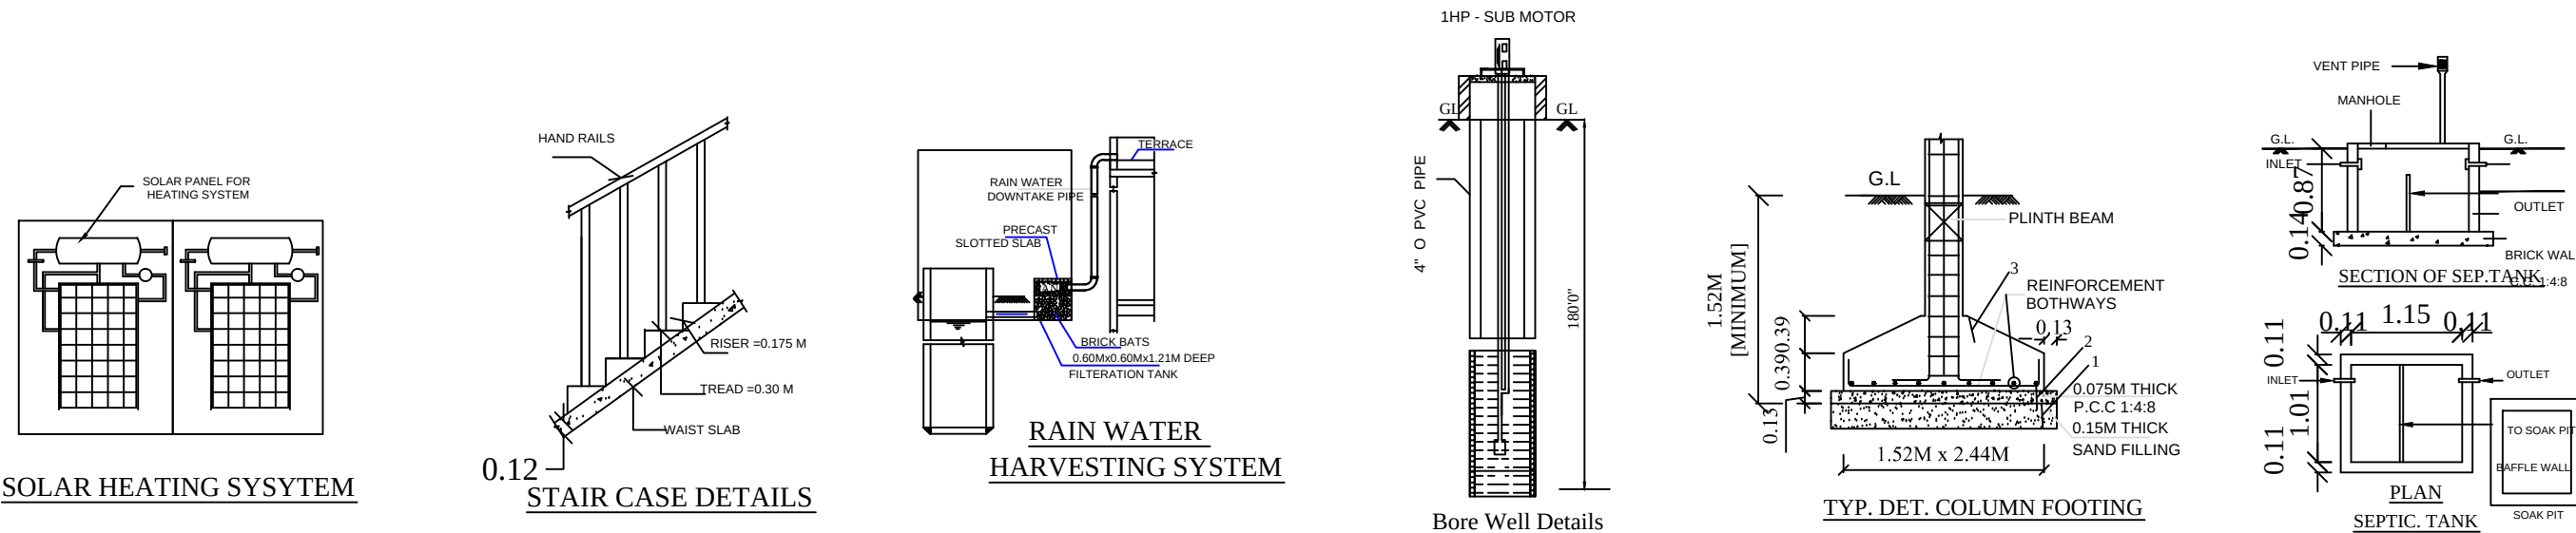


Ground Floor

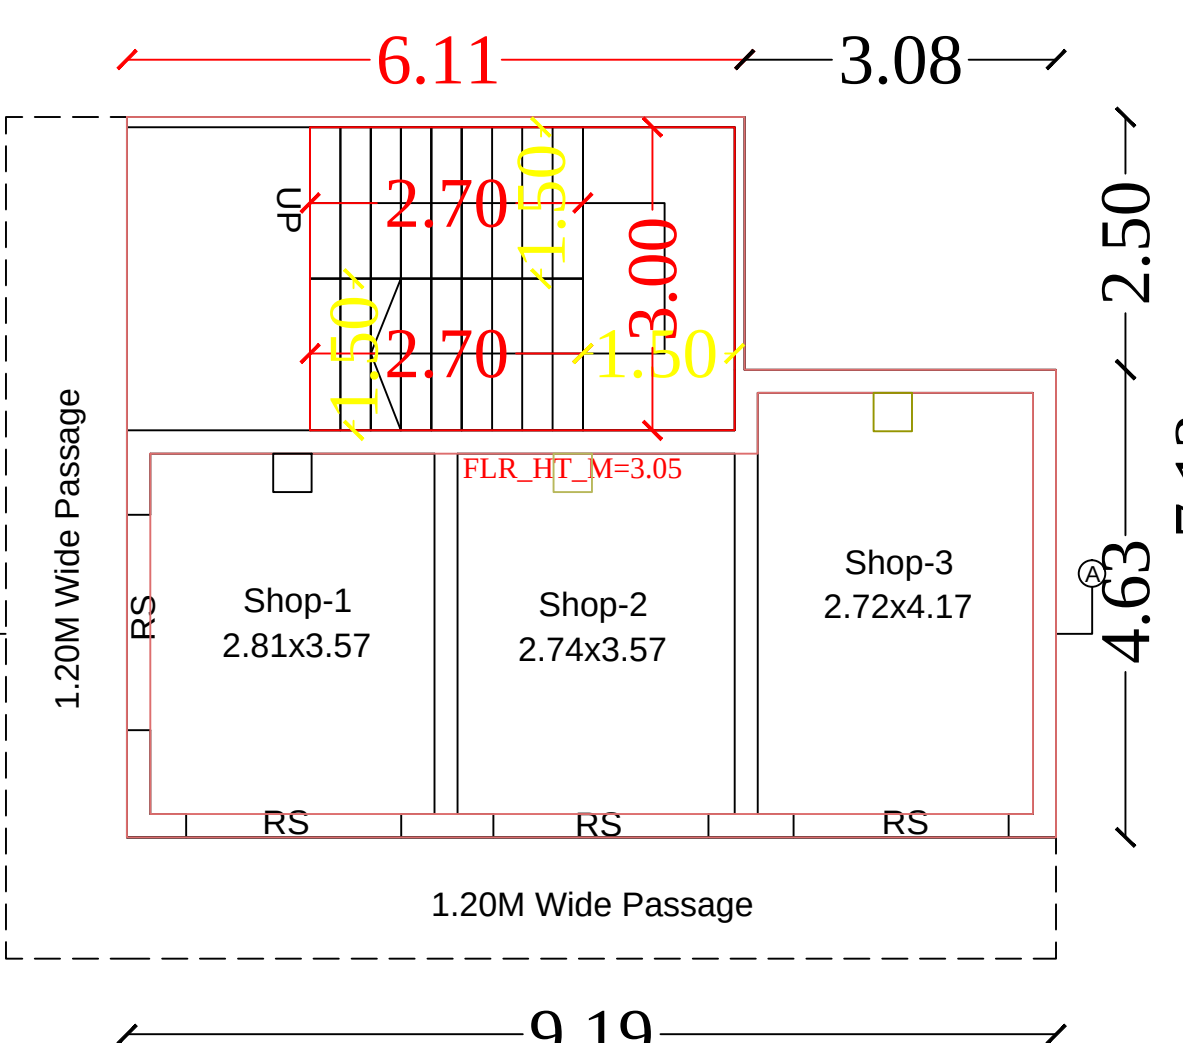


First Floor

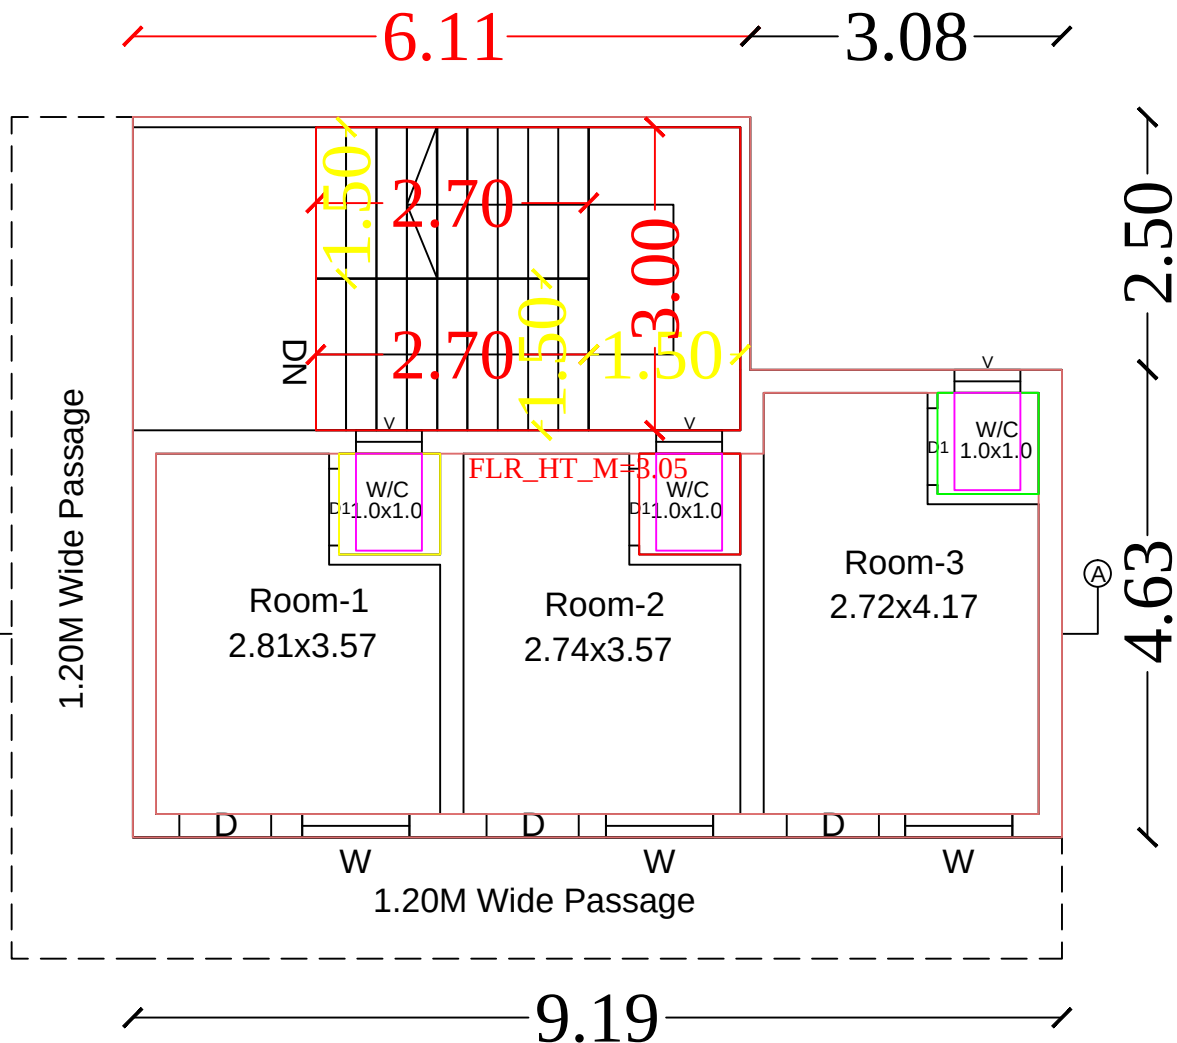

Second Floor

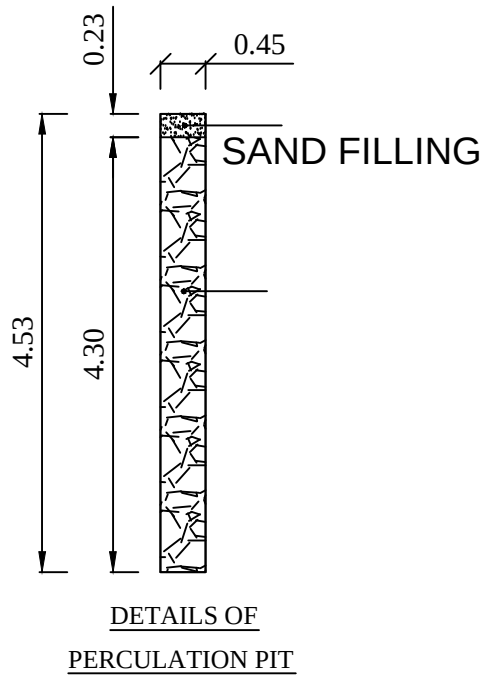

DETAILS OF
PERCOLATION PIT

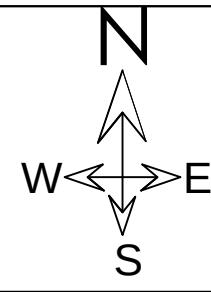

LEGEND	FEET	METRE
RS ROLLING SHUTTER	7'0"x7'0"	2.13x2.13
D1 DOOR	2'6"x7'0"	0.76x2.13
D DOOR	3'0"x7'0"	0.92x2.13
W WINDOW	3'6"x4'6"	1.06x1.37
V VENTILATOR	3'0"x2'0"	0.91x0.60
AREA DETAILS	SQ.FT.	SQ.M.
As Per Document	1333.00	123.84
As Per Patta	1291.67	120.00
As Per Site	1291.67	120.00

PLINTH AREA DETAILS		
Ground Floor Area	622.36	57.82
First Floor Area	622.36	57.82
Second Floor Area	622.36	57.82
Open Space Area	669.31	62.18

FSI DETAILS	PROPOSED	PERMISSIBLE
Total Plinth Area Plot Area 173.46 120.00	1.44	2

OWNER'S NAME & SIGN:-

Thiru.V.Balasubramanian
S/o. Thiru.Velu

ENGINEER:-

Ln.Er.V.Muthu B.E.,M.I.E.,F.I.V.,M.Sc., (RV)
MR CONSTRUCTIONS
No.25, Ever Green Complex, College Road
Karaikudi-630 002
Mob:94432 26127 ,6379891035