
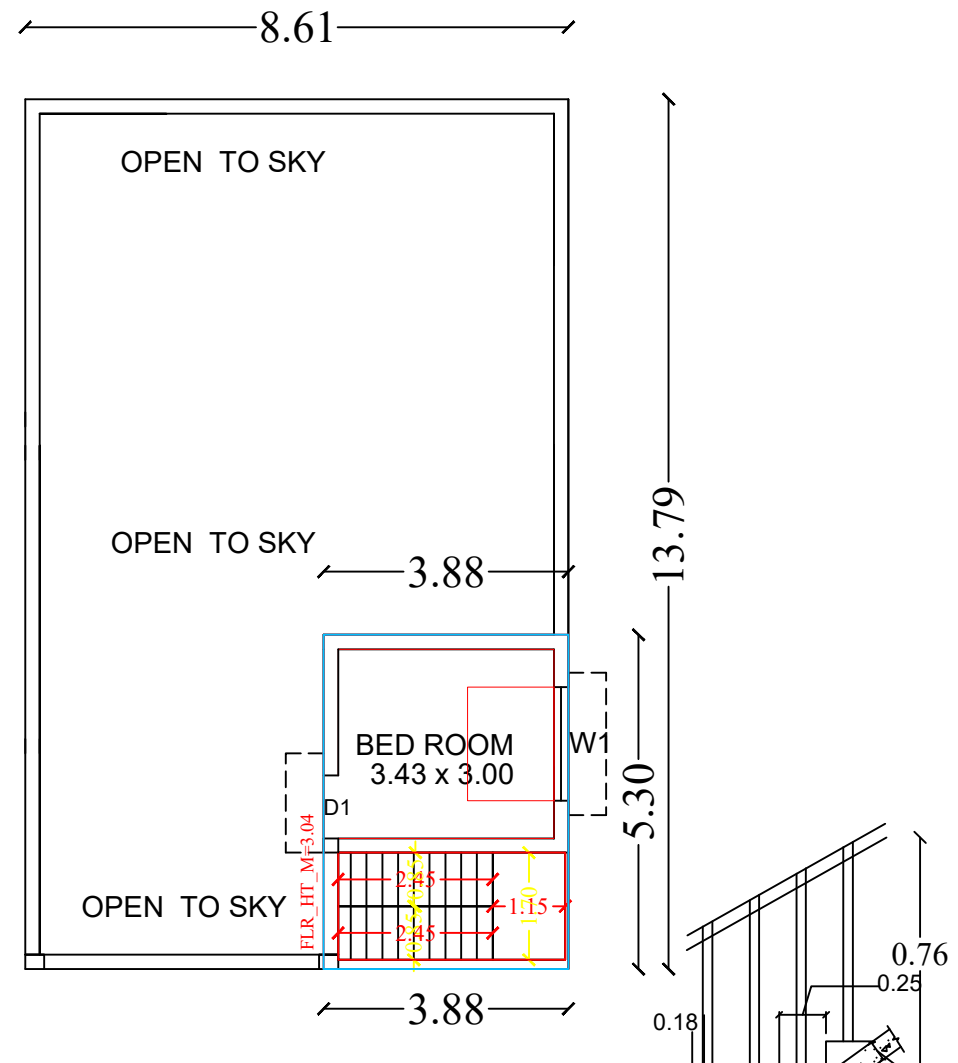
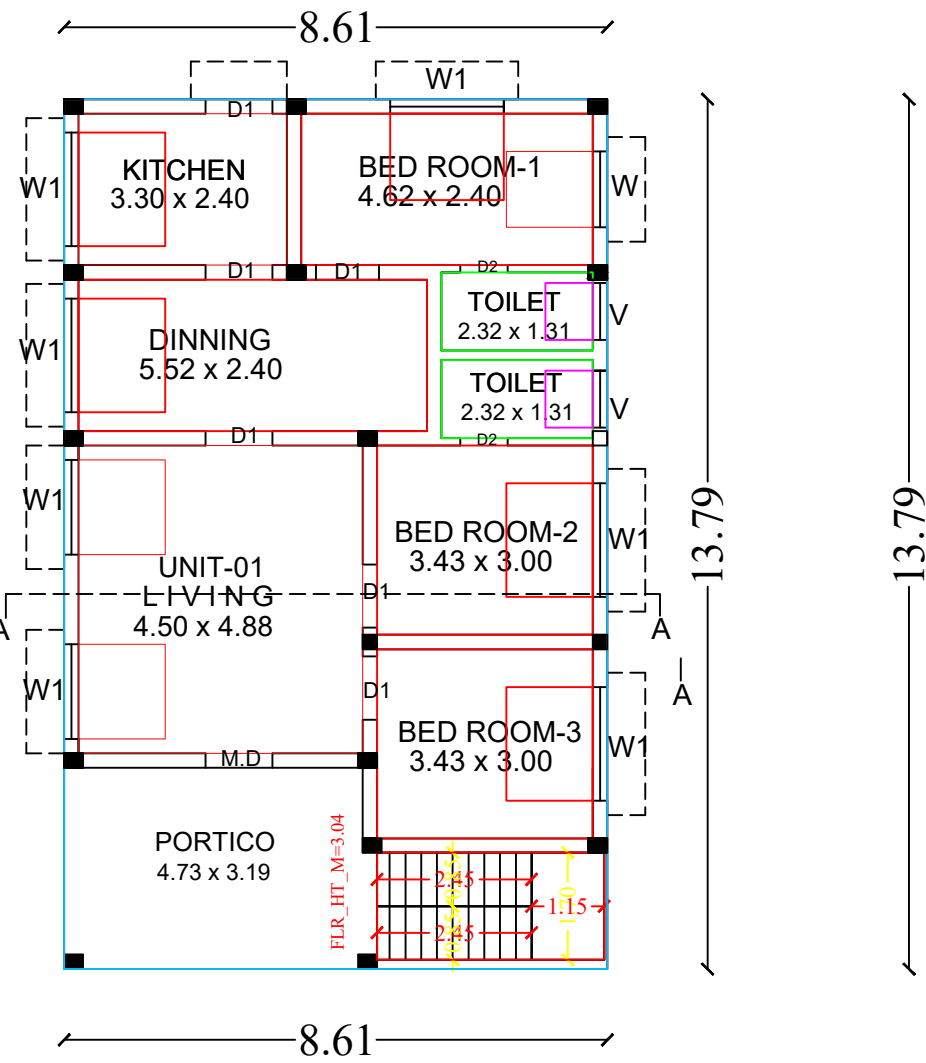
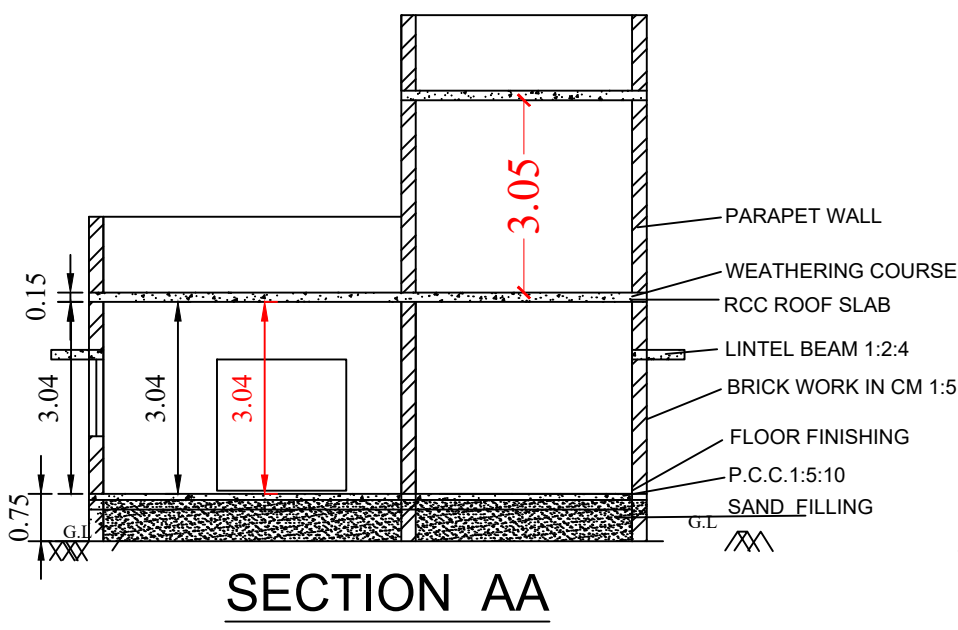


PLAN SHOWING THE PROPOSED CONSTRUCTION OF R.C.C. ROOF RESIDENTIAL GROUND FLOOR AND FIRST FLOOR BUILDING IN S.NO;-3/25, NEW SURVEY NO;- 3/25A1B, PATT NO;-7505 ,PLOT NO;-13, PALANISAMY NAGAR, ARIYAKUDI VILLAGE, ARIYAKUDI PANCHAYAT, ARIYAKUDI GROUP,SAKKOTTAI UNION, KARAUKUDI TALUK, SIVAGANGAI DISTRICT.

OWNER;- A.KRISHNAVENI., W/O.AYYAMPANDI.

SIVAGANGAI DTCP NAA.KAA.NO;- 1258/2021
SAKKOTTAI UNION NAA.KAA NO;- B2-992/22 dt 20-06-2022

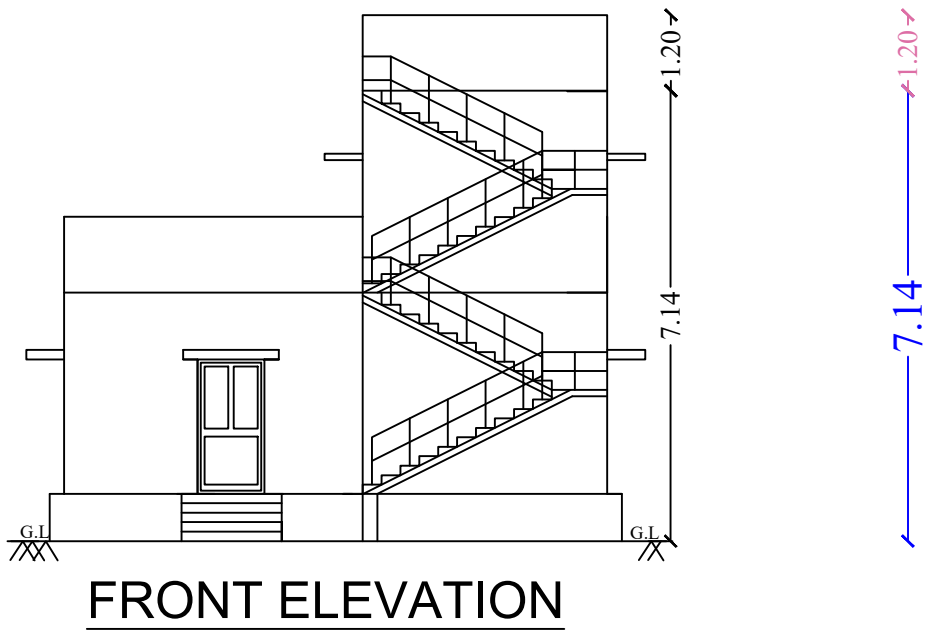


PROPOSED GROUND FLOOR



PROPOSED FIRST FLOOR




COLUMN DETAILS

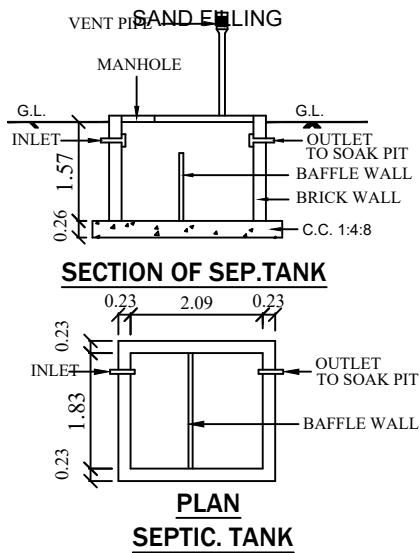

PLAN SEPTIC TANK

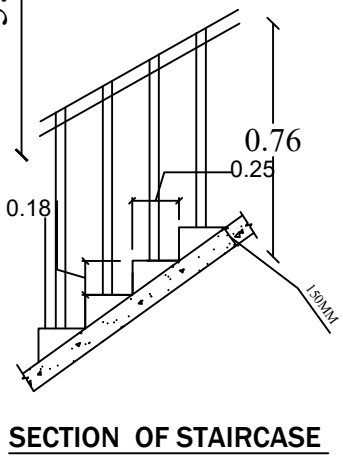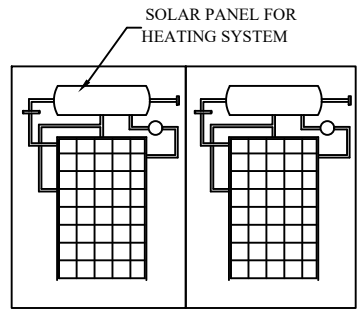

SECTION OF STAIRCASE

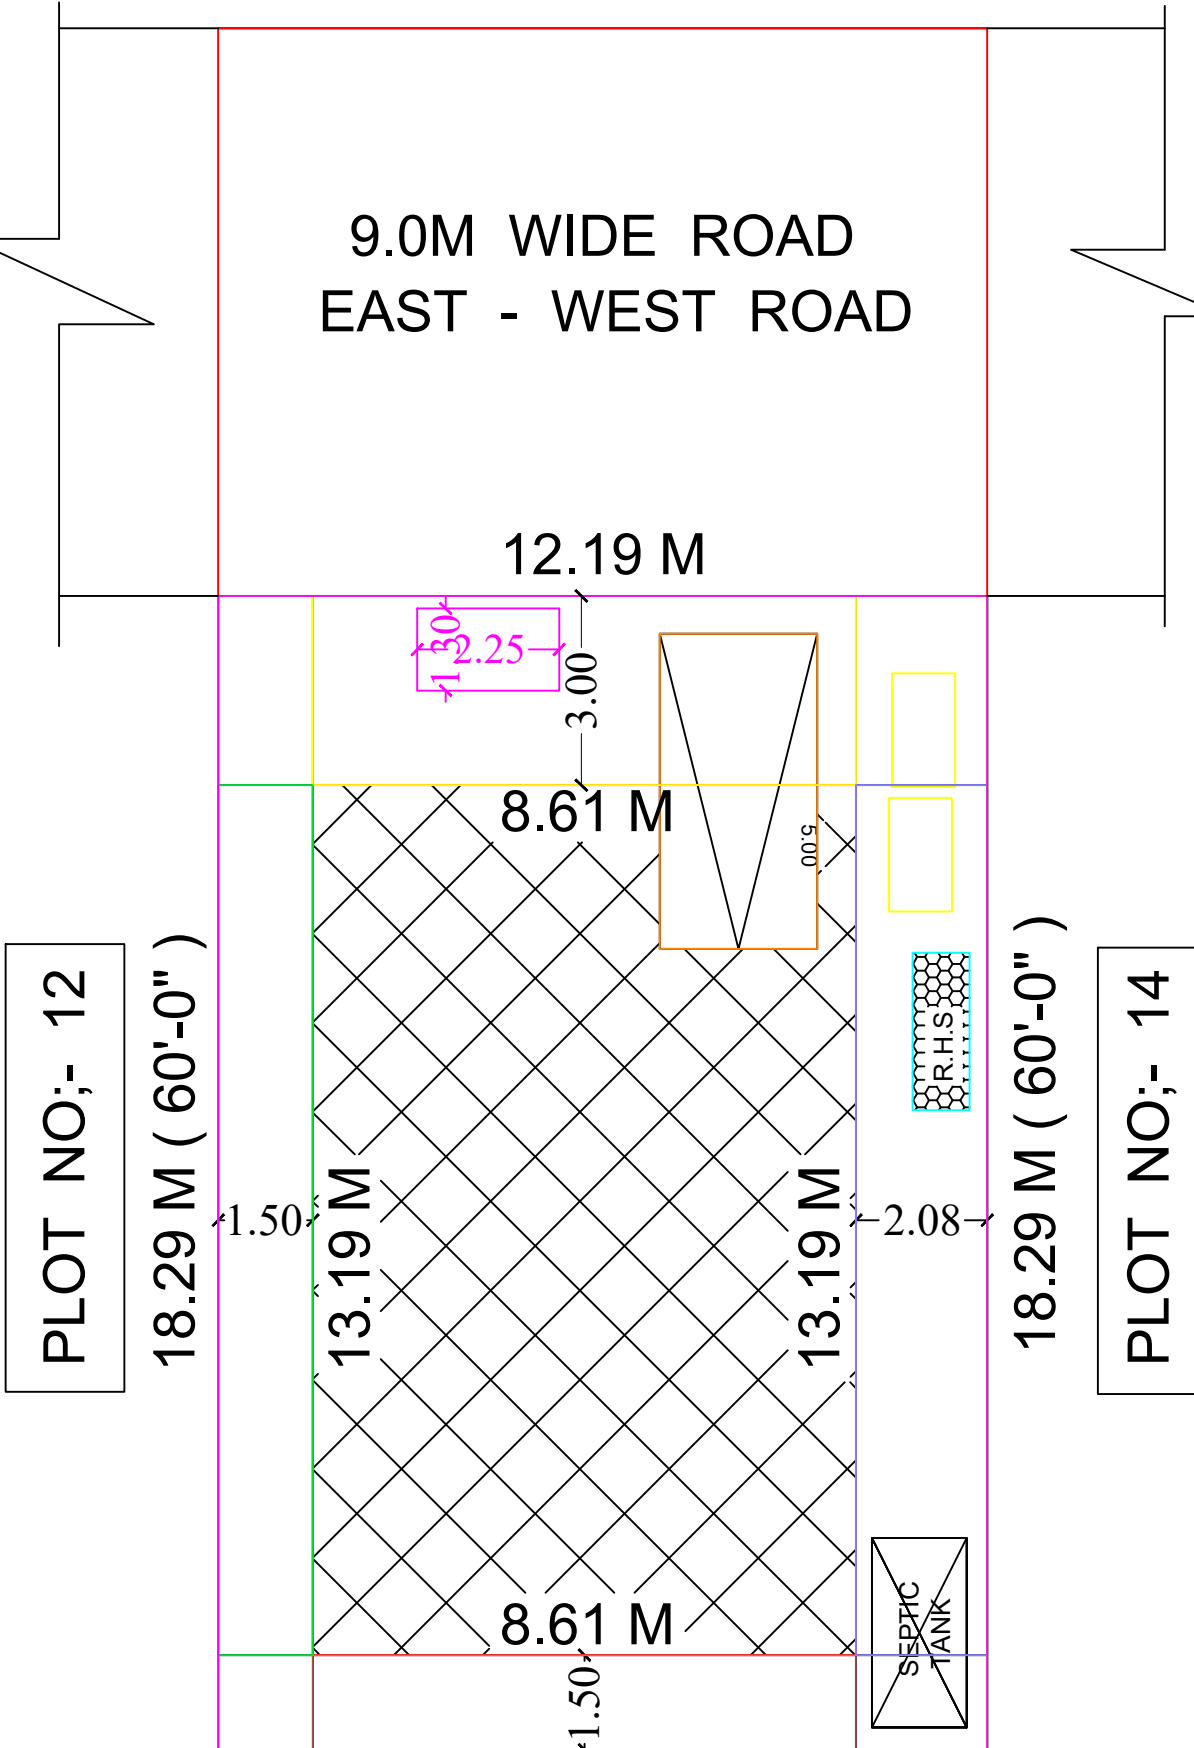

12.19 M (40'-0")

PLOT NO;- 22

SITE PLAN
(SCALE : 1:100)

LEGEND	FEET	METRE
RD, D DOOR	3'0"x7'0"	0.92x2.13
MD MAIN DOOR	3'6"x7'0"	1.10x2.13
D1 DOOR	2'6"x7'0"	0.76x2.13
AO ARCH OPEN	3'0"x7'0"	0.92x2.13
W WINDOW	4'0"x4'6"	1.20x1.37
W1 WINDOW	6'0"x4'6"	1.80x1.37
W2 WINDOW	5'0"x4'6"	1.50x1.37
V VENTILATOR	3'0"x2'0"	0.92x0.60
AREA DETAILS	SQ.FT.	SQ.M.
AS PER DOCUMENT	2400.00	222.96
AS PER PATTa	2400.00	223.00
AS PER SITE	2400.00	223.00
AREA DETAILS		
GROUND FLOOR AREA	1277.54	118.73
FIRST FLOOR AREA	221.25	20.56
TOTAL AREA	1498.79	139.29
OPEN SPACE	1122.46	104.31
FSI DETAILS	0.625	
OWNER'S NAME & SIGN:-		
A. Krishnaaveni		
ENGINEER:-		
S. Subramanian		
Er.S.SUBRAMANIAN.,B.E.,A.M.I.E.,A.I.V. CHARTERED ENGINEER - INDIA (3007920) Registered Civil Engineer grade -I (RE) DTCP Registered Civil Engineer grade -I (RE) YES.YES.CONSTRUCTIONS Mobile :- 9443443058 E-MAIL:- sun.subramanya@gmail.com		

