




PLAN SHOWING THE PROPOSED CONSTRUCTION OF A RCC ROOF RESIDENTIAL BUILDING NATTAM S.NO:433/1,NEW PATTANNO:793, NATTAM S.NO:433/1, KAIIOORANI UITKADAI MICHEALPATTINAM VILLAGE, MICHEALPATTINAM PANCHAYAT, THIRUPPUVANAMPANCHAYAT UNION, SIVAGANGAI TALUK, SIVAGANGAI DISRTICT.

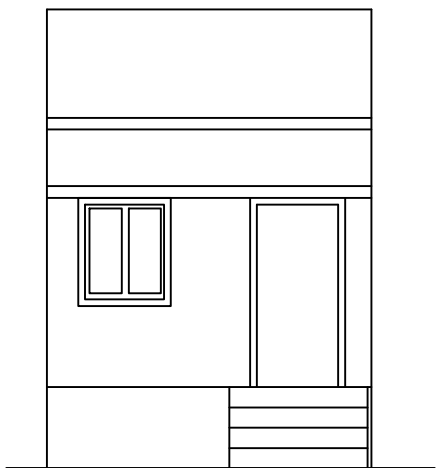


ELEVATION

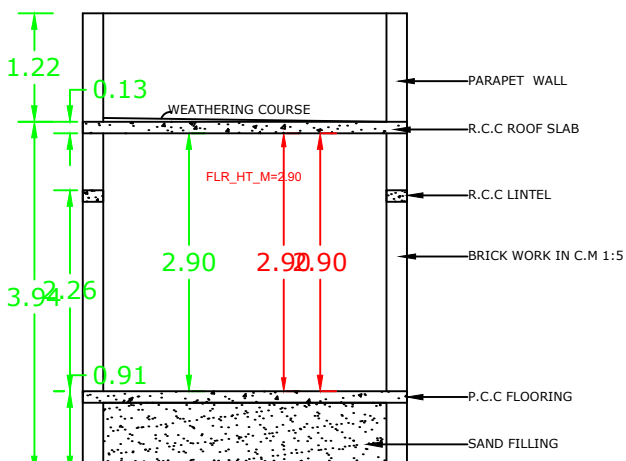


SECTION ON A-A

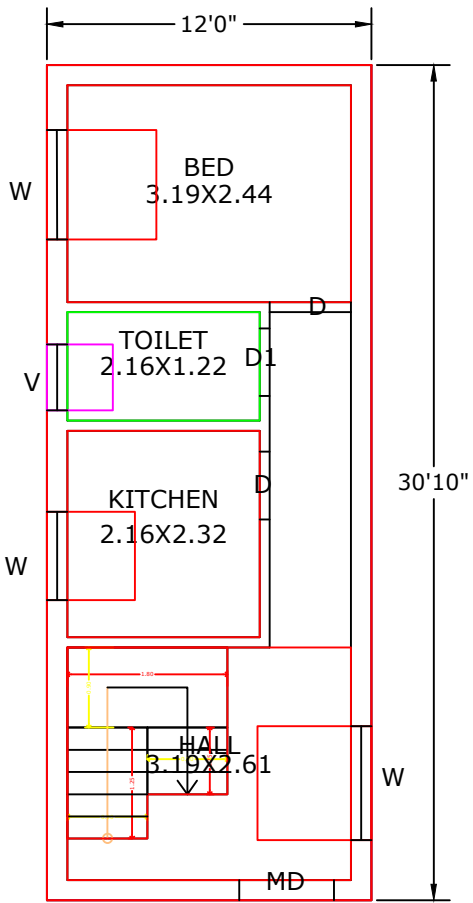



PRO.GROUND FLOOR PLAN

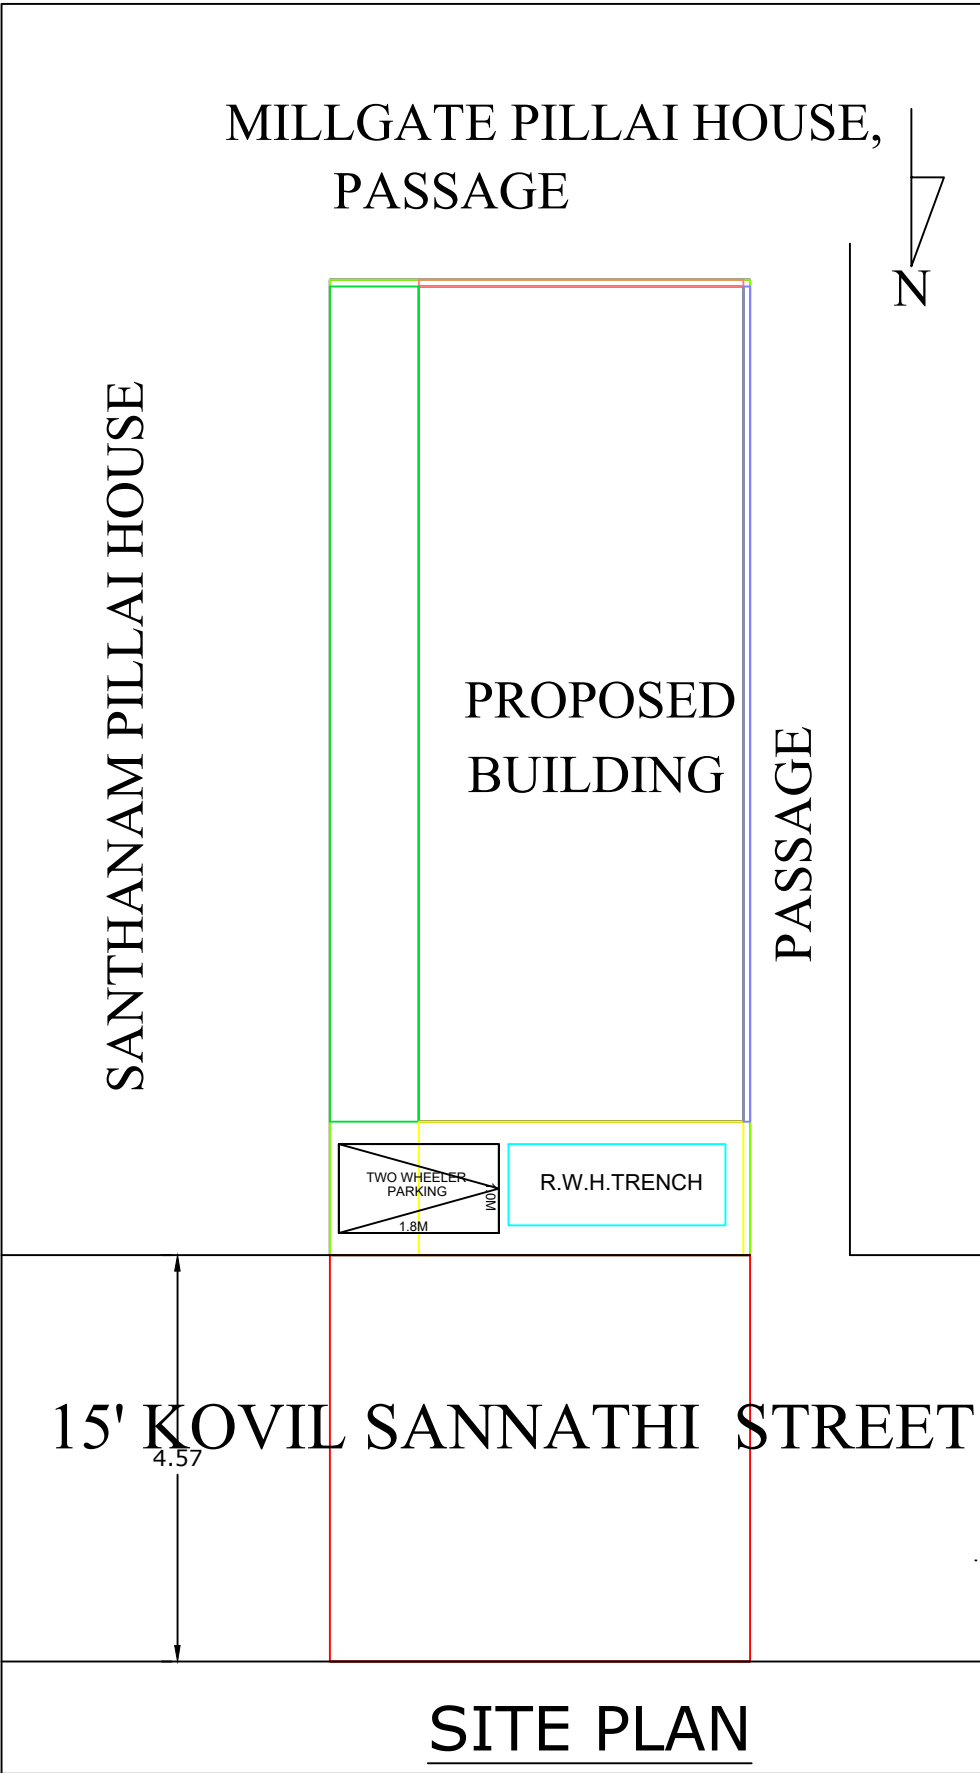

SITE PLAN

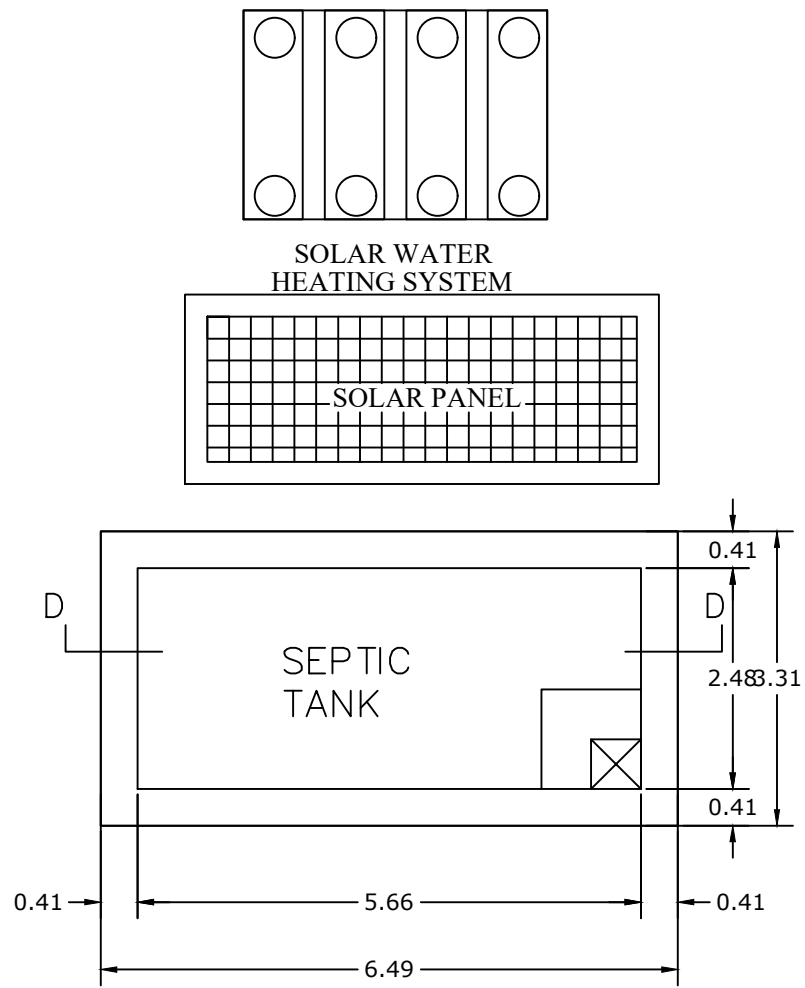

PLAN OF SEPTIC TANK
SCALE 1"=2'0"

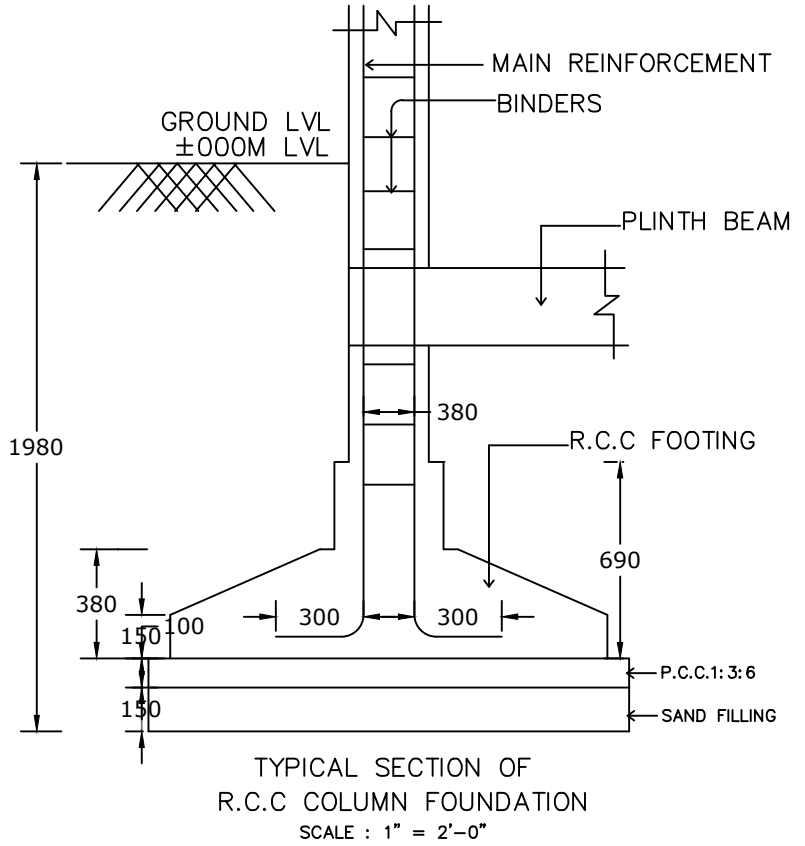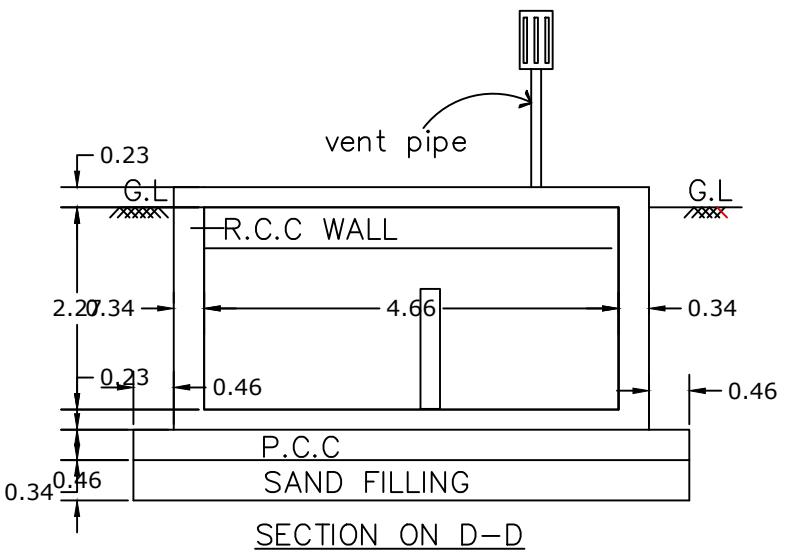

TYPICAL SECTION OF
R.C.C COLUMN FOUNDATION
SCALE : 1" = 2'-0"

NORTH:

AREA DETAILS:

	Sq.Ft	Sq.m
TOTAL AREA OF SITE (AS PER DOCUMENT)	558.00	51.84
PRO.GROUND FLOOR AREA	368.99	34.28
OPEN AREA	189.01	17.56

JOINERY:

MD

>

3'6"

X

7'0"

D

>

3'0"

X

7'0"

D1

>

3'0"

X

7'0"

D2

>

2'6"

X

7'0"

W

>

4'6"

X

4'0"

W1

>

4'6"

X

2'6"

V

>

2'6"

X

2'6"

REGISTER ENGINEER:

N. S. R.

Er.N.SRINIVASA RAMANUJAM DCE.,

Consulting & Licensed Engineer

Construction Engineer D.T&CP

REG No - CE/SVG DIST/34/2021

7B,Swamy Sannathi Street

THIRUPPUVANAM -630 611,sivagangal Dist.

Cell : 98421 14028 ,94871 24028

CLIENT

A. Justin Sells

A.JASTIN SELLS

FSL :

Floor Space Index = $\frac{34.28}{51.84}$ <= 2=0.661

OFFICE USE :