


PLAN SHOWING THE PROPOSED CONSTRUCTION OF RCC HOUSE BUILDING AT S.NO 282/5C



IN ALAVAKOTTAI VILLAGE AND GROUP SIVAGANGAI TALUK

SIVAGANGAI DISTRICT.


APPLICANT NAME : R.AJITHA W/O RAM KUMAR.

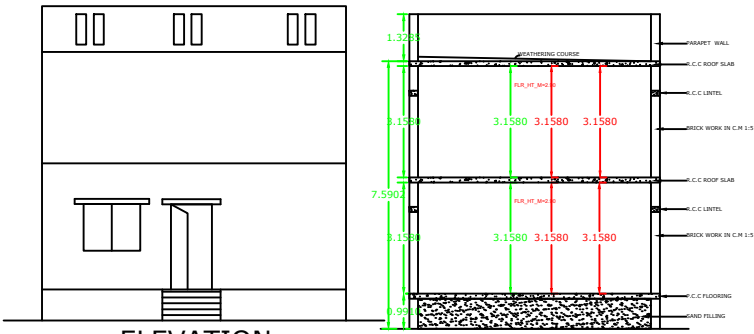



ELEVATION

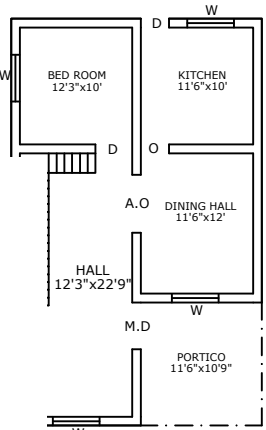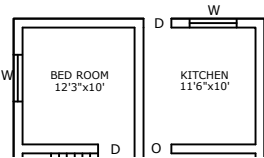


FIRST FLOOR PLAN

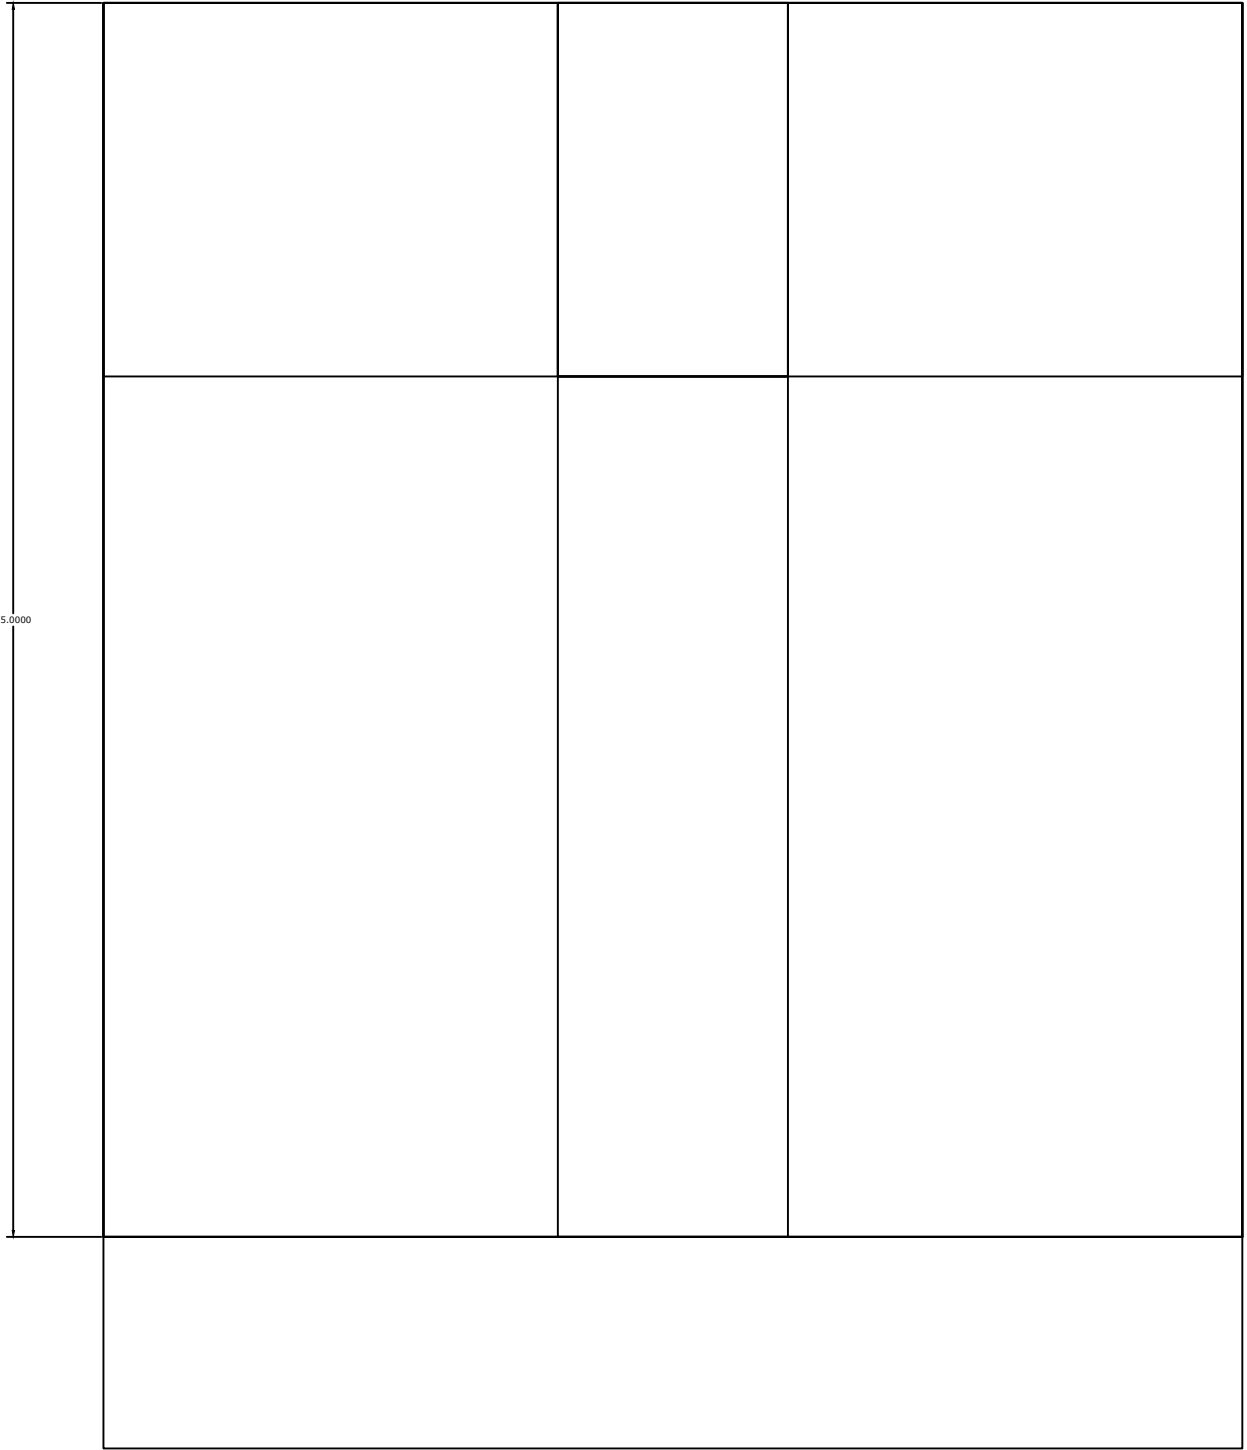


SITE PLAN

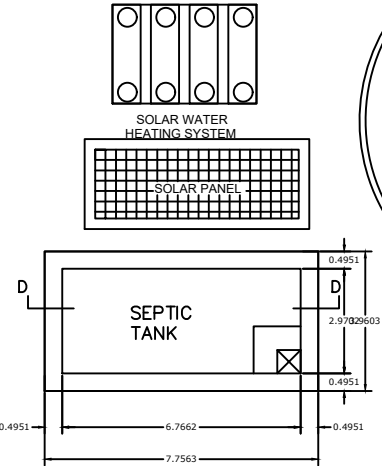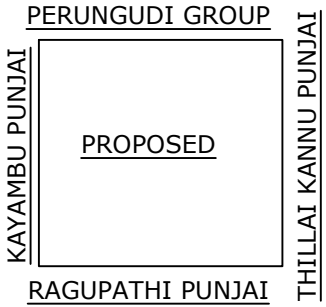



PLAN OF SEPTIC TANK
SCALE 1" = 2'-0"

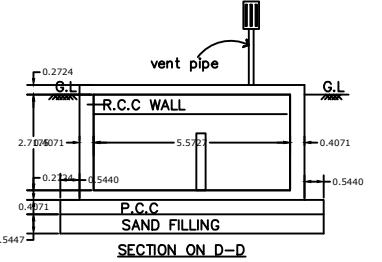

SECTION ON D-D

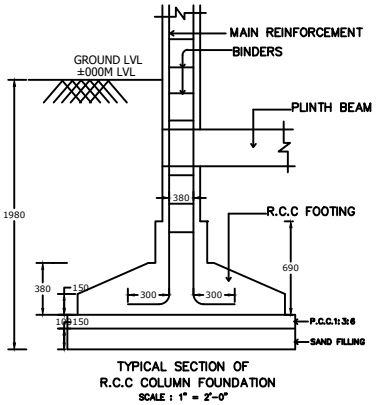

TYPICAL SECTION OF
R.C.C. COLUMN FOUNDATION
SCALE : 1" = 2'-0"

 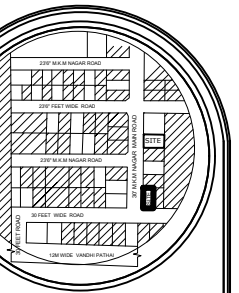

AREA DETAILS:

Floor	Sq.m	Sq.Ft	Fsi Area	Non Fsi
G.F	84.57	910.00	84.57	910.00
F.F	84.57	910.00	84.57	910.00
Total	169.14	1820.00	169.14	1820.00

JOINERY:

MD	>	3'6" X 7'0"
D	>	3'0" X 7'0"
D1	>	3'0" X 7'0"
D2	>	2'6" X 7'0"
W	>	4'6" X 4'0"
W1	>	4'6" X 2'6"
V	>	2'6" X 2'6"

REGISTER ENGINEER:

S. BENAZIR AHMED
ENGINEERING CONSULTANTS/CONTRACTORS
36/1 SOUTH MARKET STREET, NEHRU BAZAAR
SIVAGANGAI - 605004
CRL: 8807545130

CLIENT

R. AJITHA

Floor Space Index = 104.18 / 88.61 <= 2=1.175

OFFICE USE: