




PLAN SHOWING THE PROPOSED CONSTRUCTION OF A RCC ROOF COMMERCIAL BUILDING OLD S.NO:189, NEW PATTA NO:362, NEW S.NO:189/7
KEELADI VILLAGE, KEELADI PANCHAYAT, THIRUPPUVANAM PANCHAYAT UNION, THIRUPPUVANAM TALUK,
SIVAGANGAI DISTRICT,

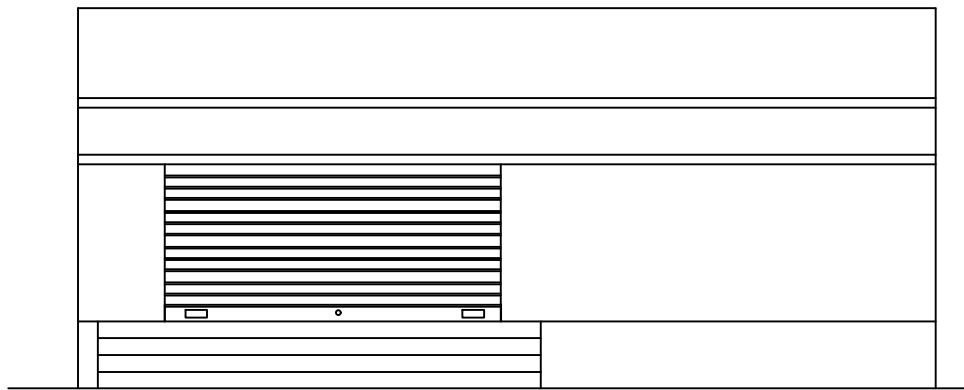


ELEVATION

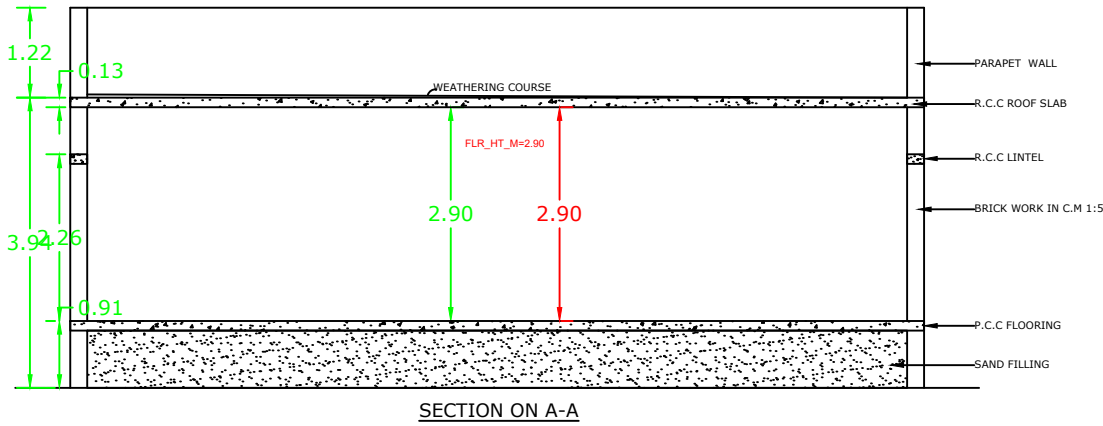


SECTION ON A-A

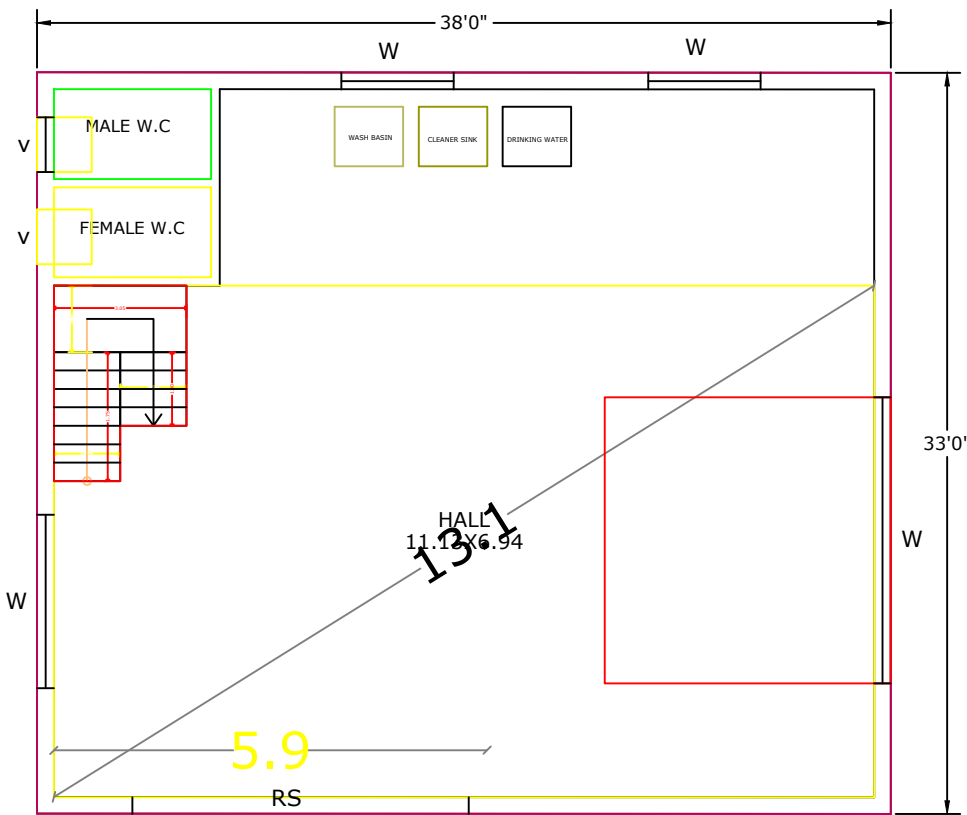


GROUND FLOOR PLAN

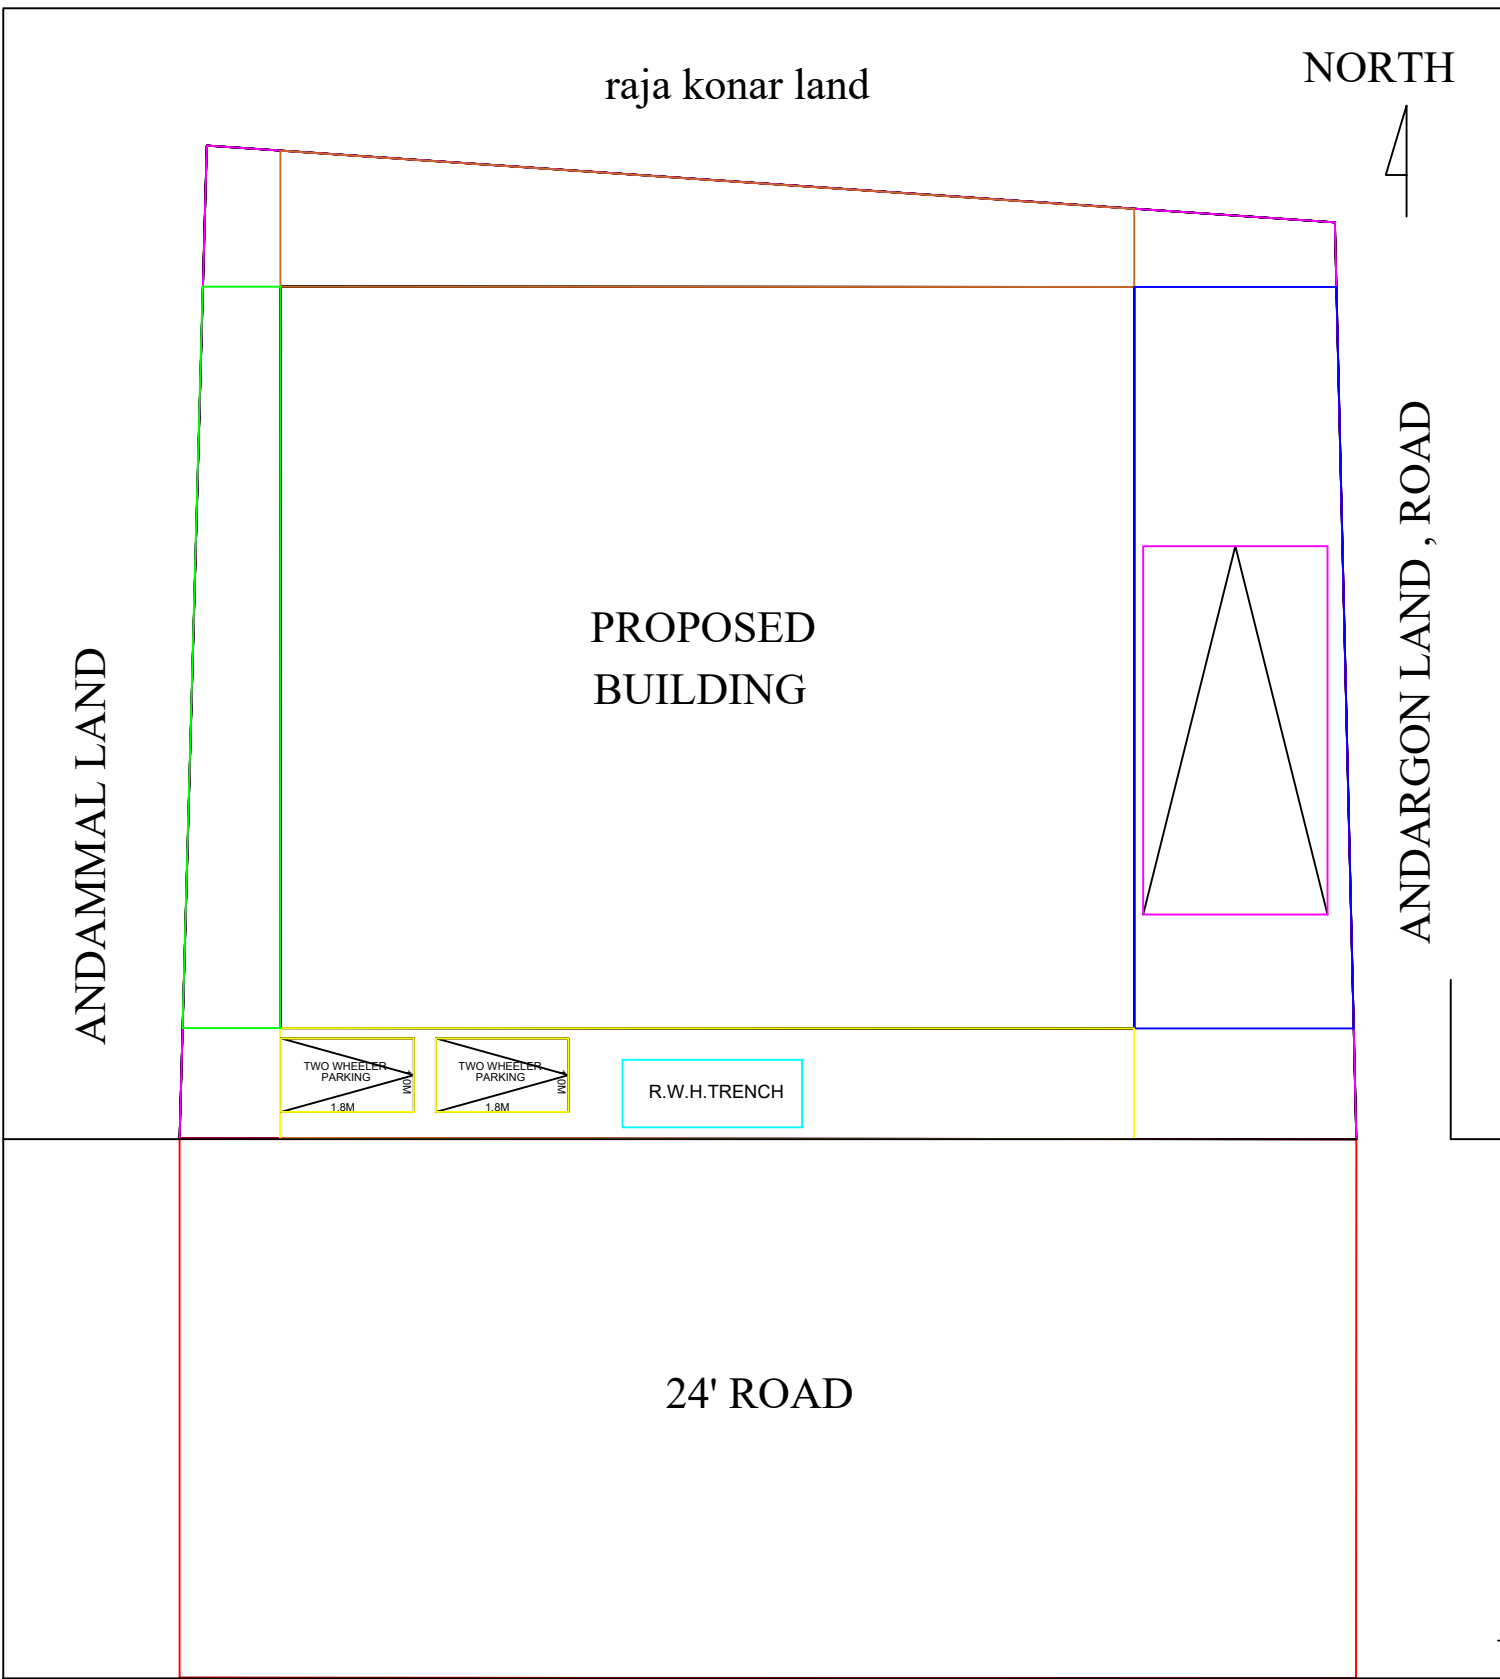


SITE PLAN

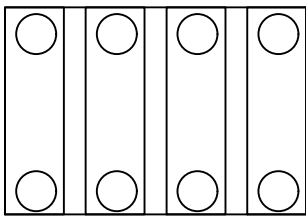


SOLAR WATER HEATING SYSTEM

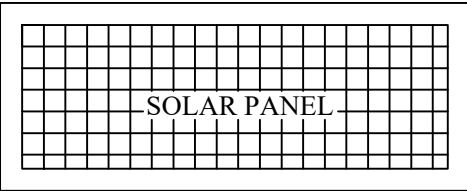


SOLAR PANEL

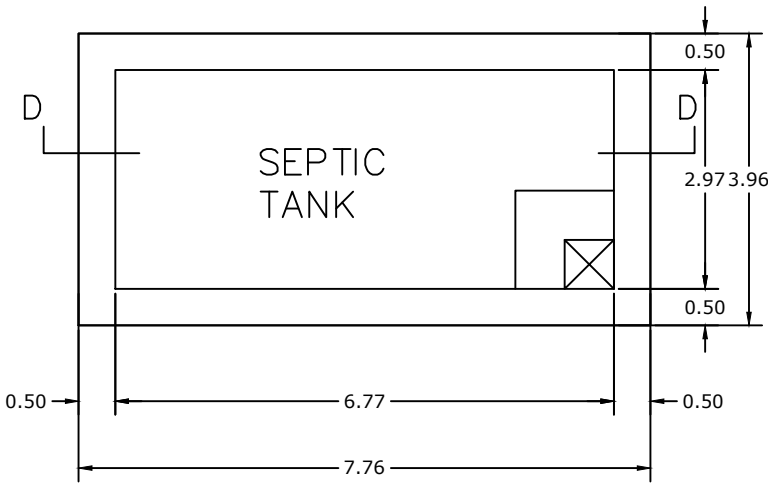


PLAN OF SEPTIC TANK
SCALE 1"=2'0"

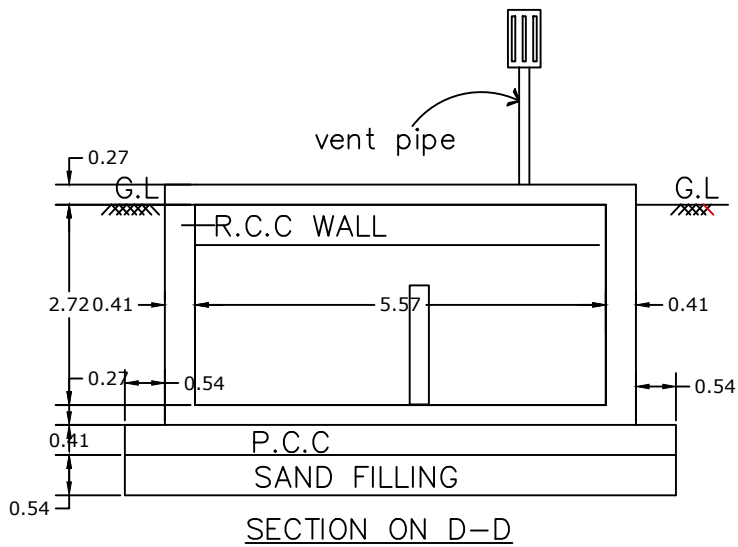

SECTION ON D-D

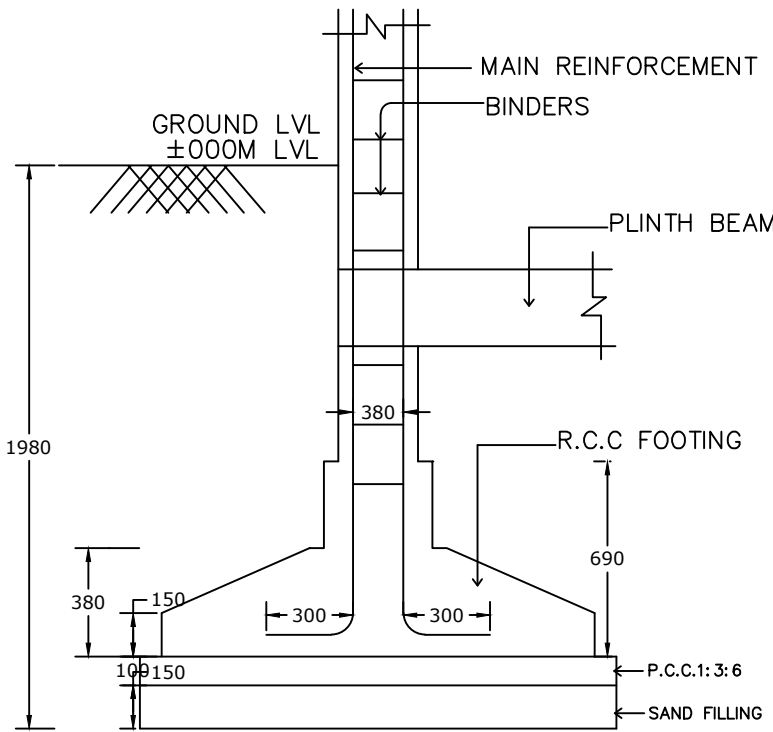

TYPICAL SECTION OF
R.C.C COLUMN FOUNDATION
SCALE : 1" = 2'-0"

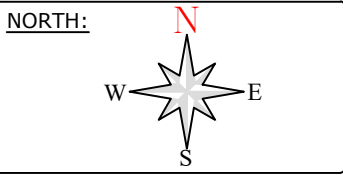

AREA DETAILS:

	Sq.Ft	Sq.m
TOTAL AREA OF SITE (AS PER DOCUMENT)	2180.00	202.52
PRO.GROUND FLOOR AREA	1254.00	116.50
OPEN AREA	926.00	86.02

JOINERY:

MD	> 3'6" X 7'0"
D	> 3'0" X 7'0"
D1	> 3'0" X 7'0"
D2	> 2'6" X 7'0"
W	> 4'6" X 4'0"
W1	> 4'6" X 2'6"
V	> 2'6" X 2'6"

REGISTER ENGINEER:

N. S. R.
Er.N.SRINIVASA RAMANUJAM DCE.,
Consulting & Licensed Engineer
Construction Engineer D.T&CP
REG No - CE/SVG DIST/34/2021
7B,Swamy Sannathi Street
THIRUPPUVANAM -630 611,sivagangai Dist.
Cell : 98421 14028 ,94871 24028

CLIENT

L. Chellandian
L.CHELLANDIAN

FSL:
Floor Space Index = $\frac{116.50}{202.52} \leq 2 = 0.575$

OFFICE USE :