


PLAN SHOWING THE PROPOSED CONSTRUCTION OF R.C.C. ROOF COMMERICAL GROUND FLOOR SHOP BUILDING AND RESIDENTIAL GROUND FLOOR

AND FIRST FLOOR BUILDING AT OLD SY.NO.65/7,REVENUE SY.NO.300, SUB-DIVISION RE-SY.NO.300/1, PATTa NO.1050, PLOT NO.464, IN KALANIVASAL


VILLAGE, SANKARAPURAM PANCHAYAT, SAKKOTTAI UNION, KARAIKUDI TALUK, SIVAGANGAI DISTRICT, TAMILNADU.




Front Elevation

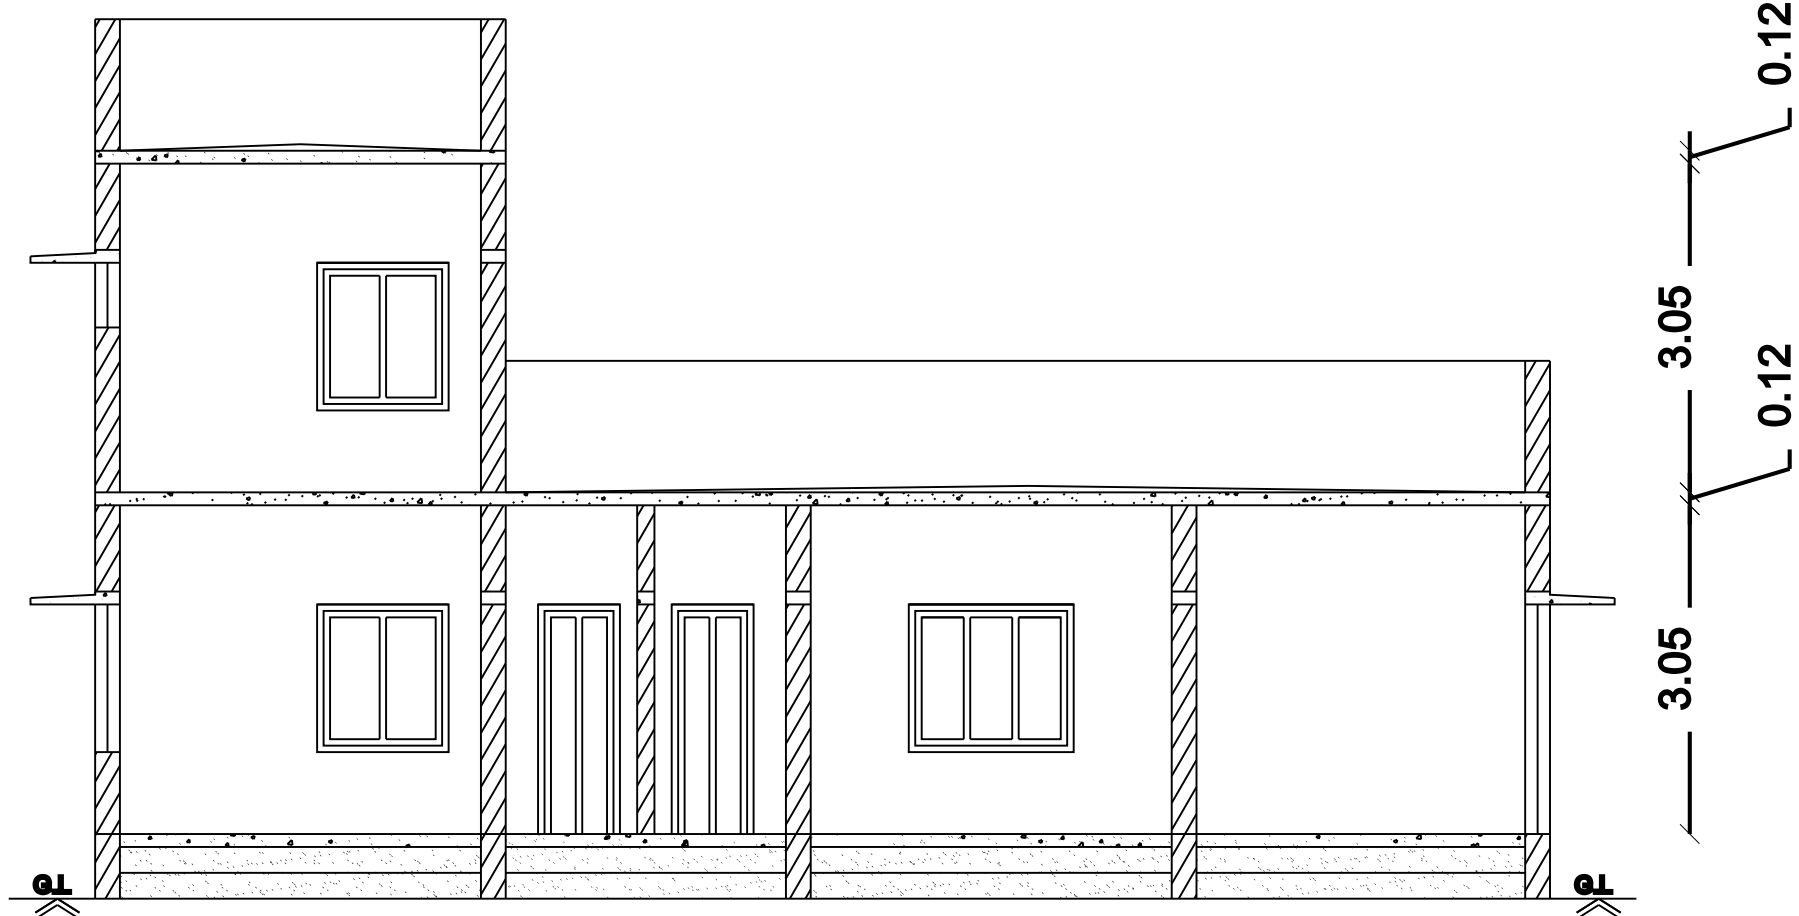


Section on-"AA"

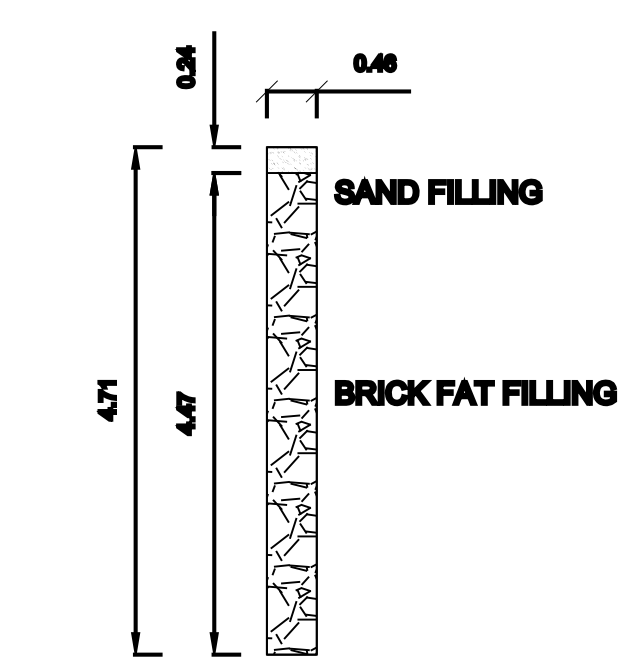


DETAILS OF
PERCUSSION PIT

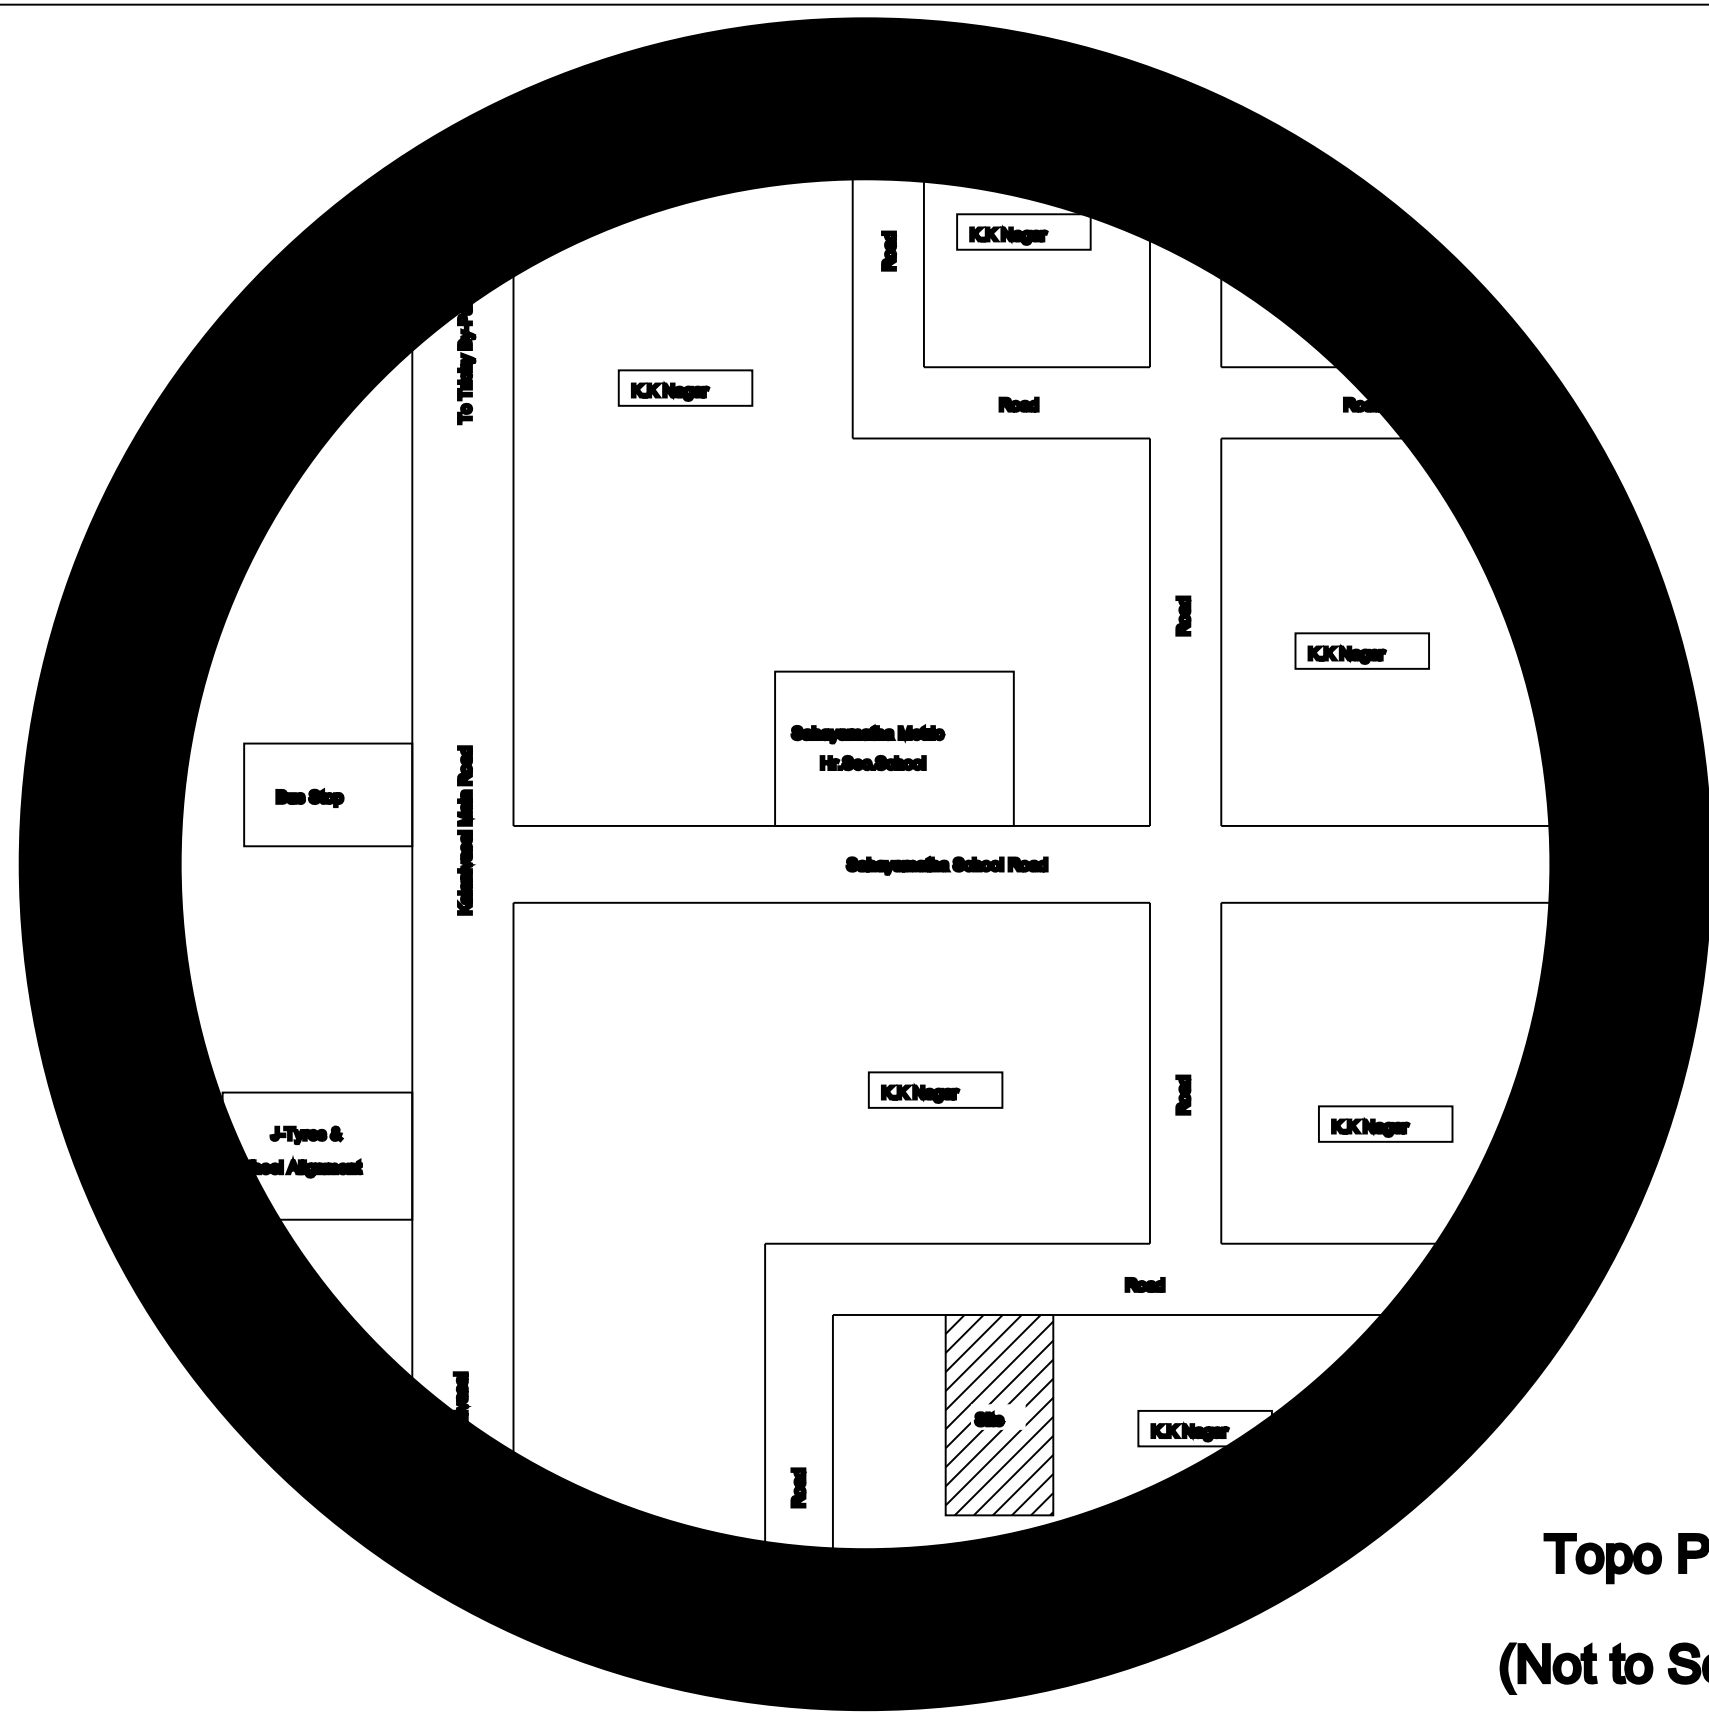



Topo Plan
(Not to Scale)

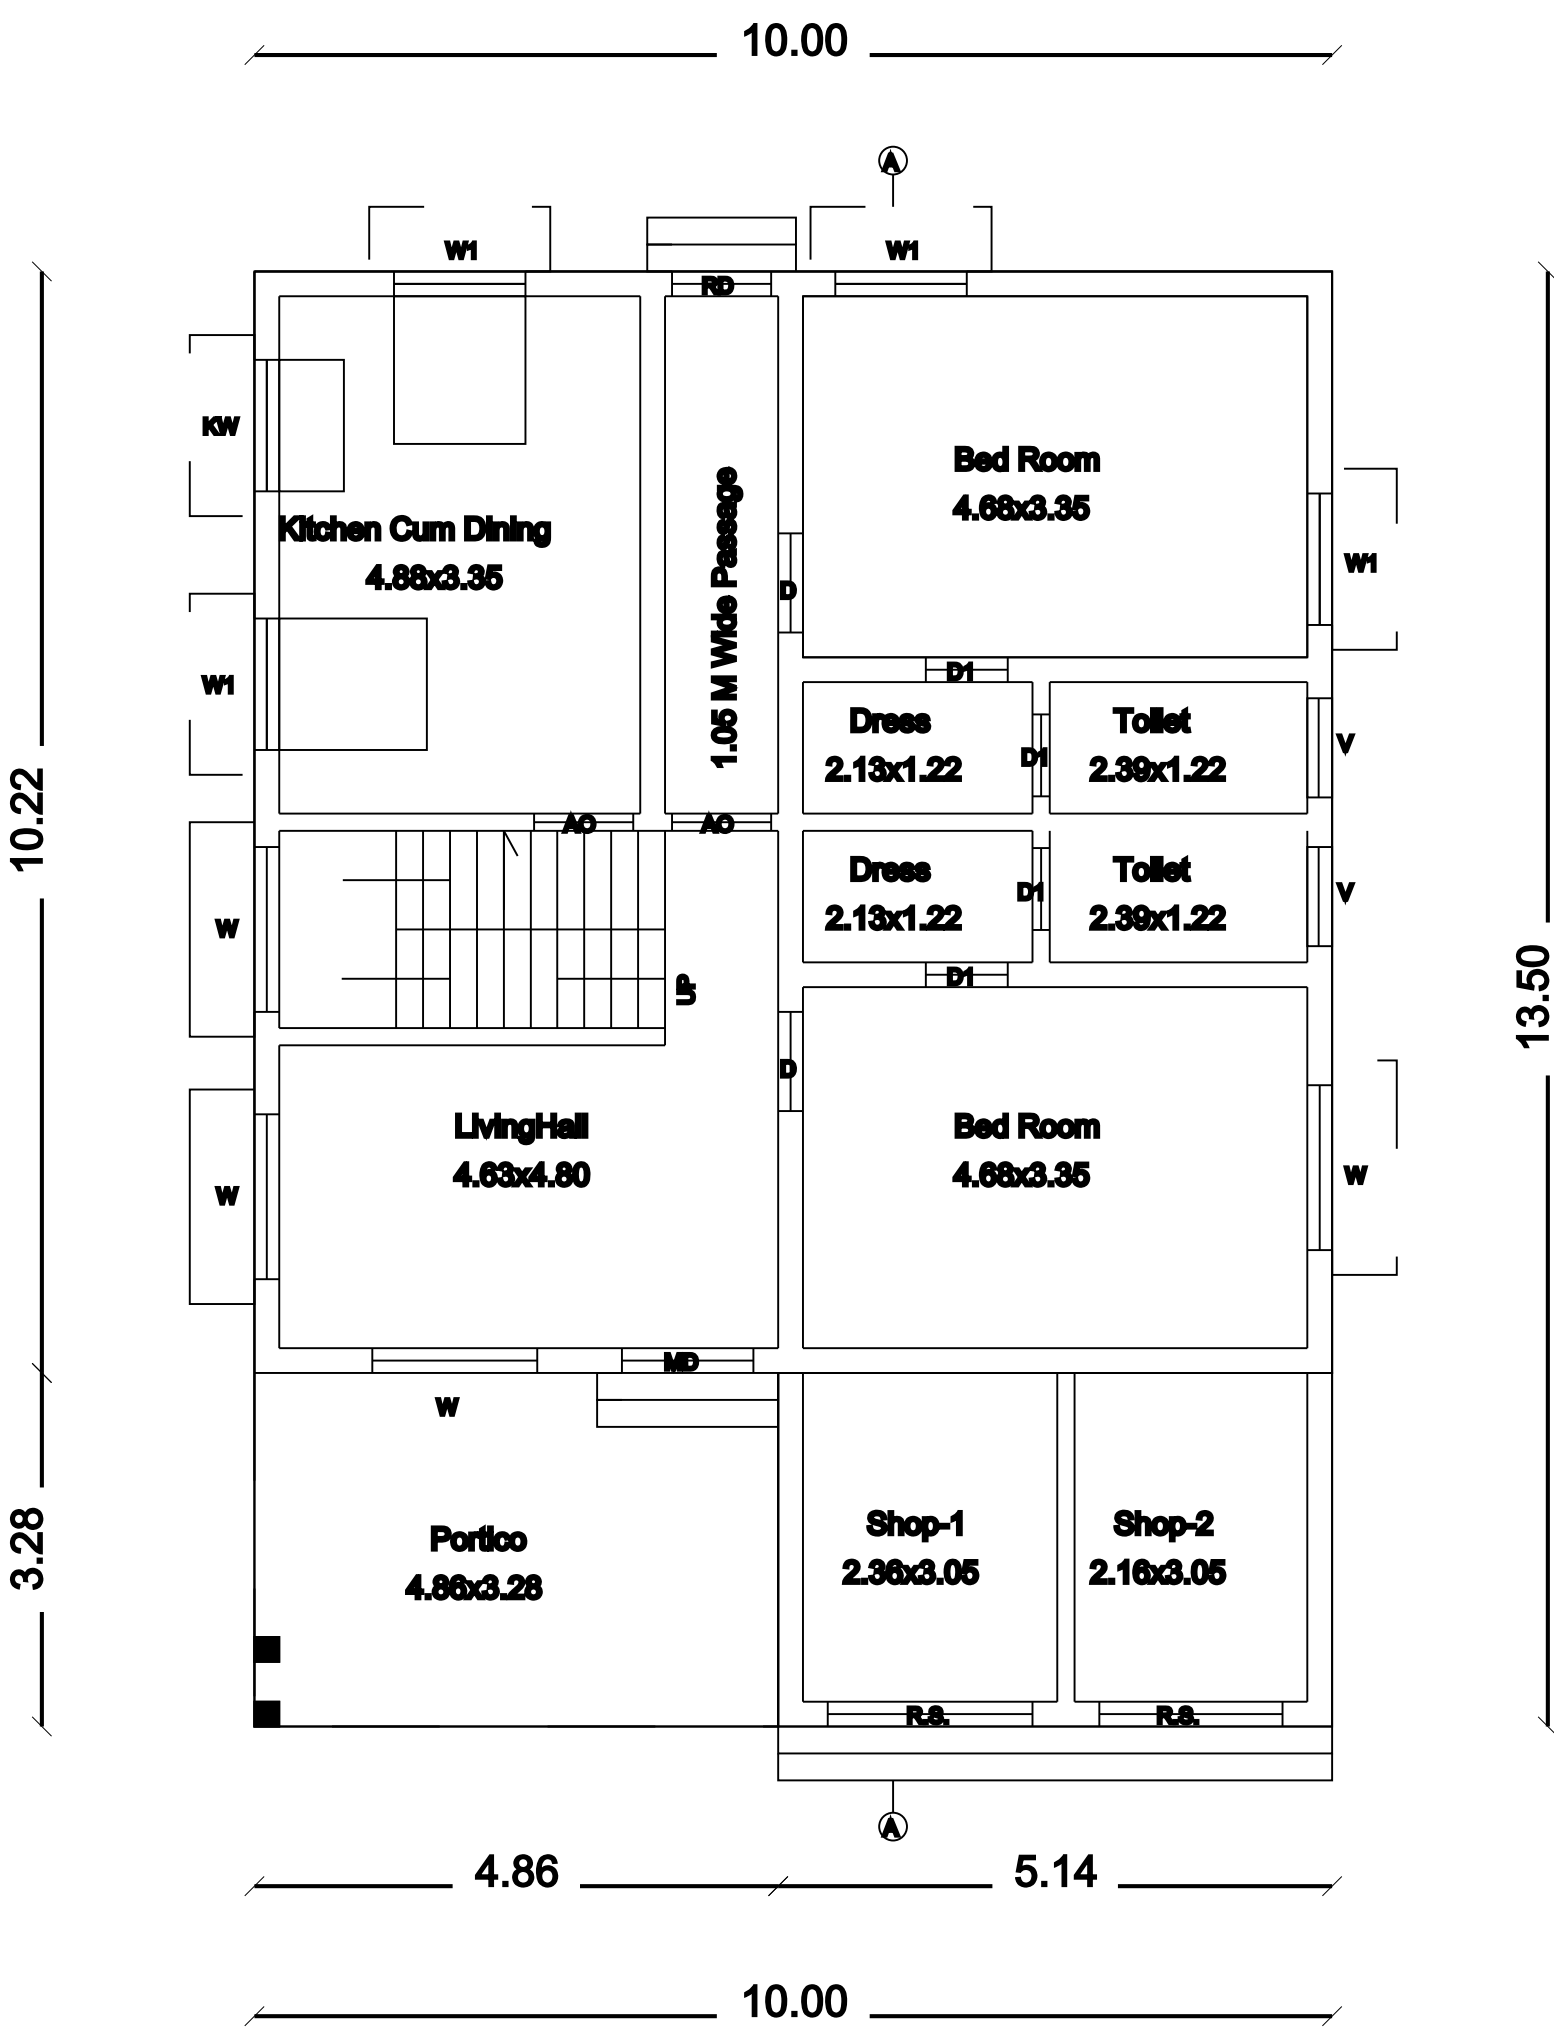


Ground Floor

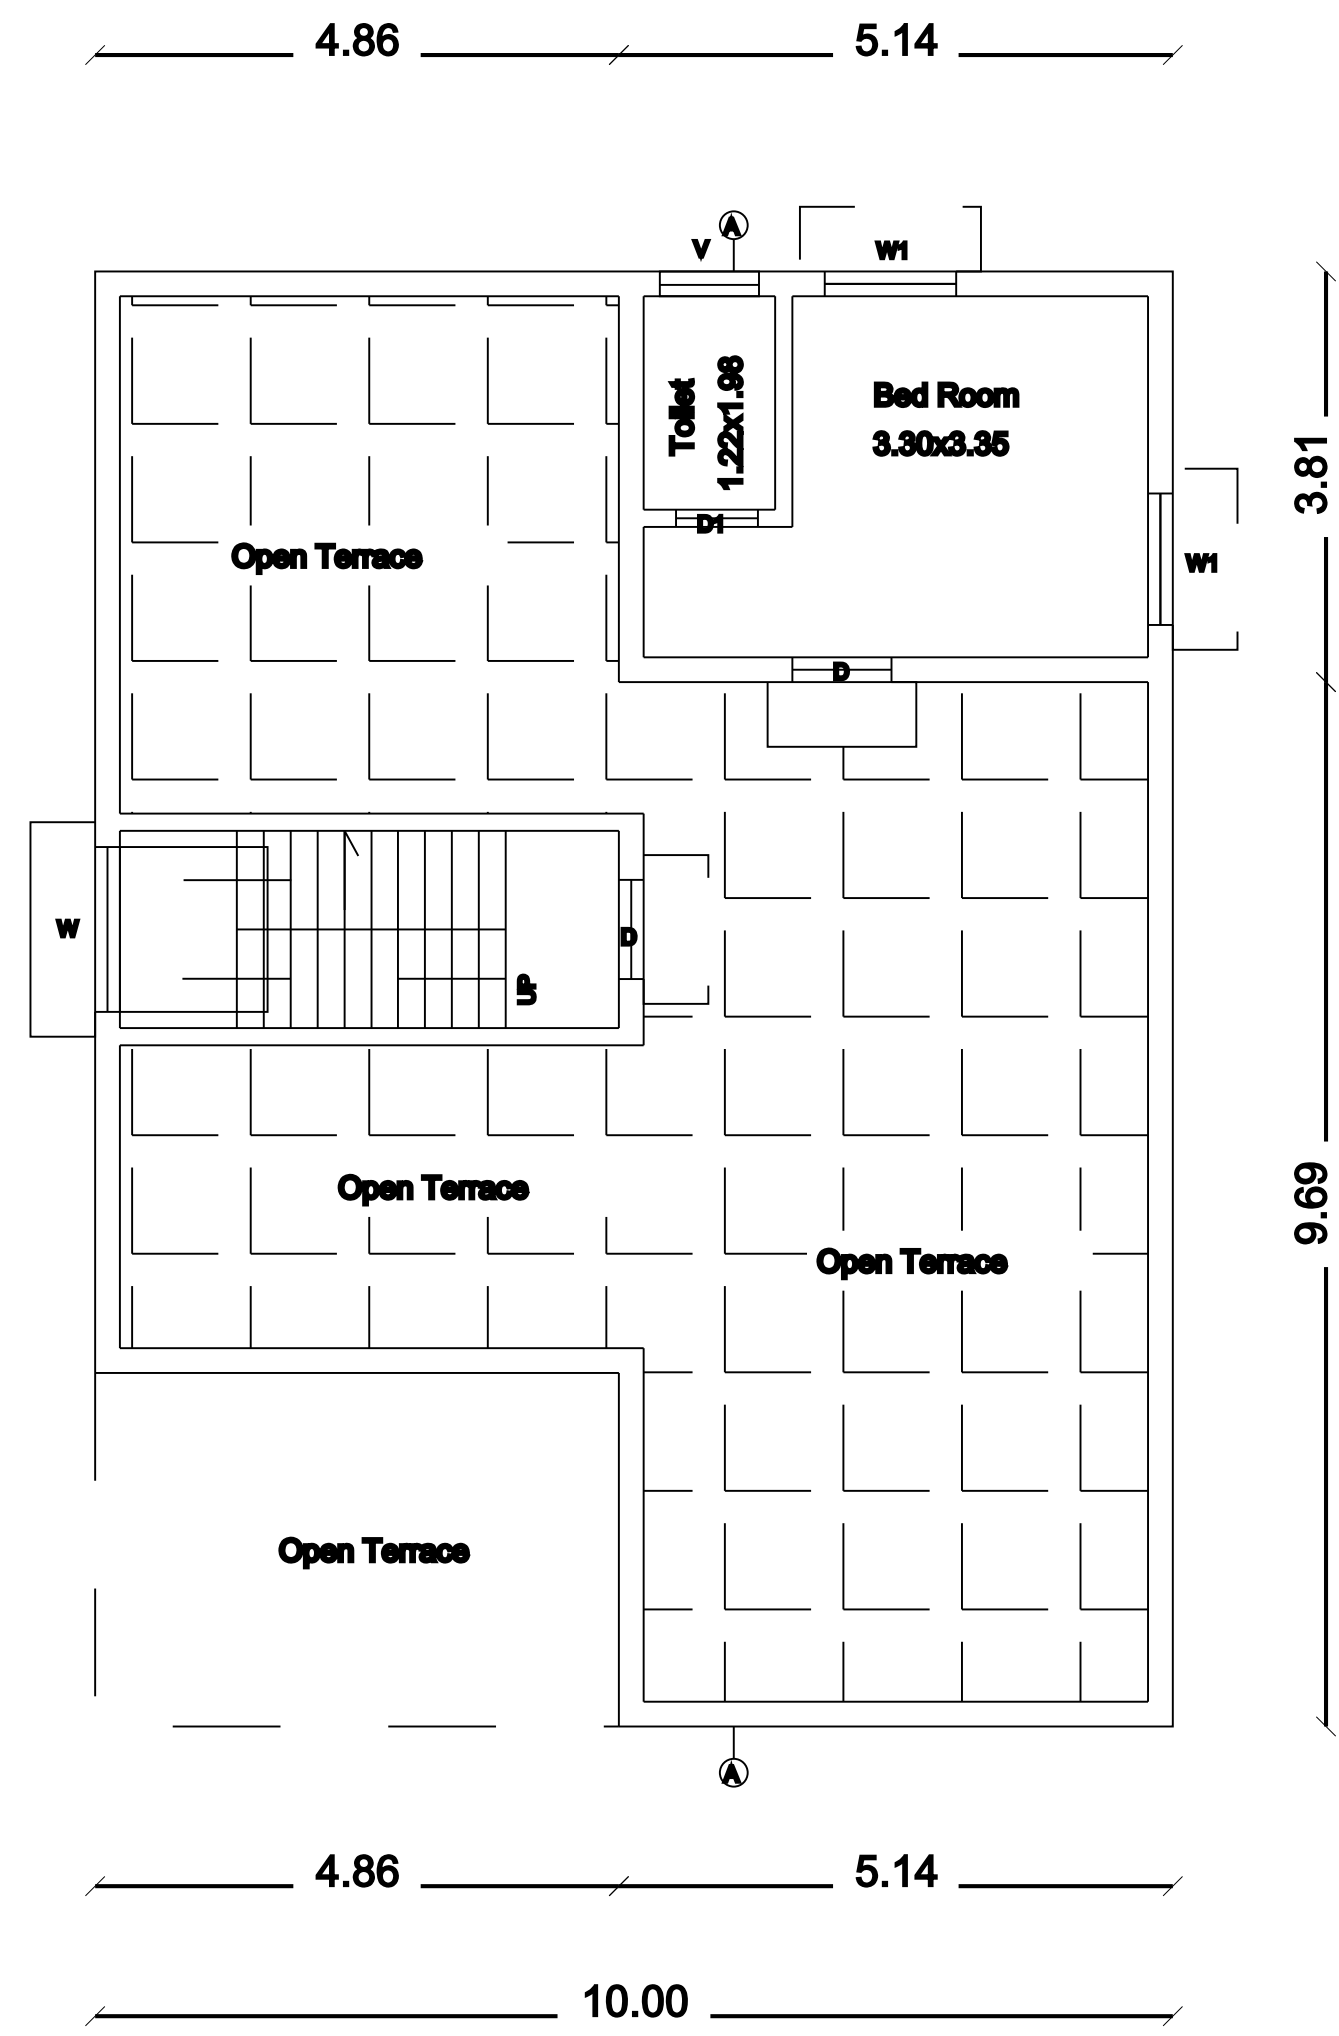


First Floor

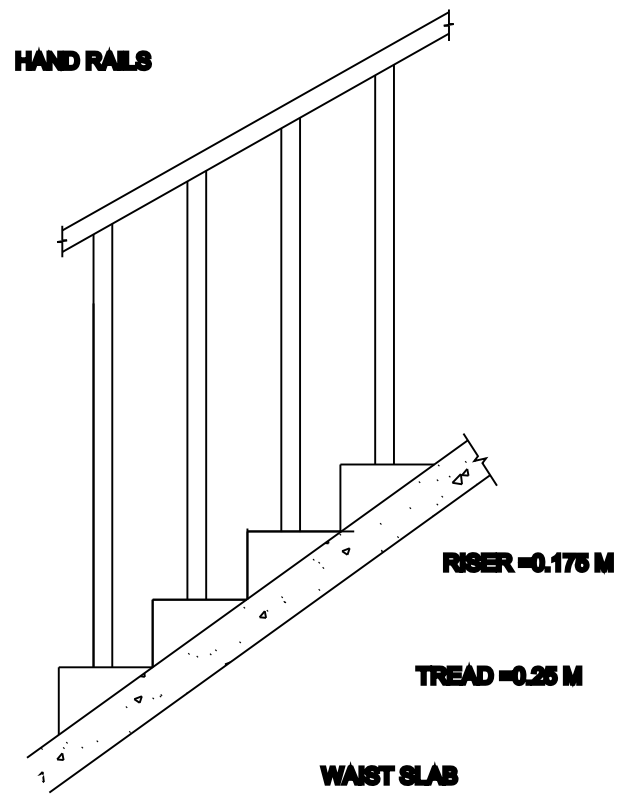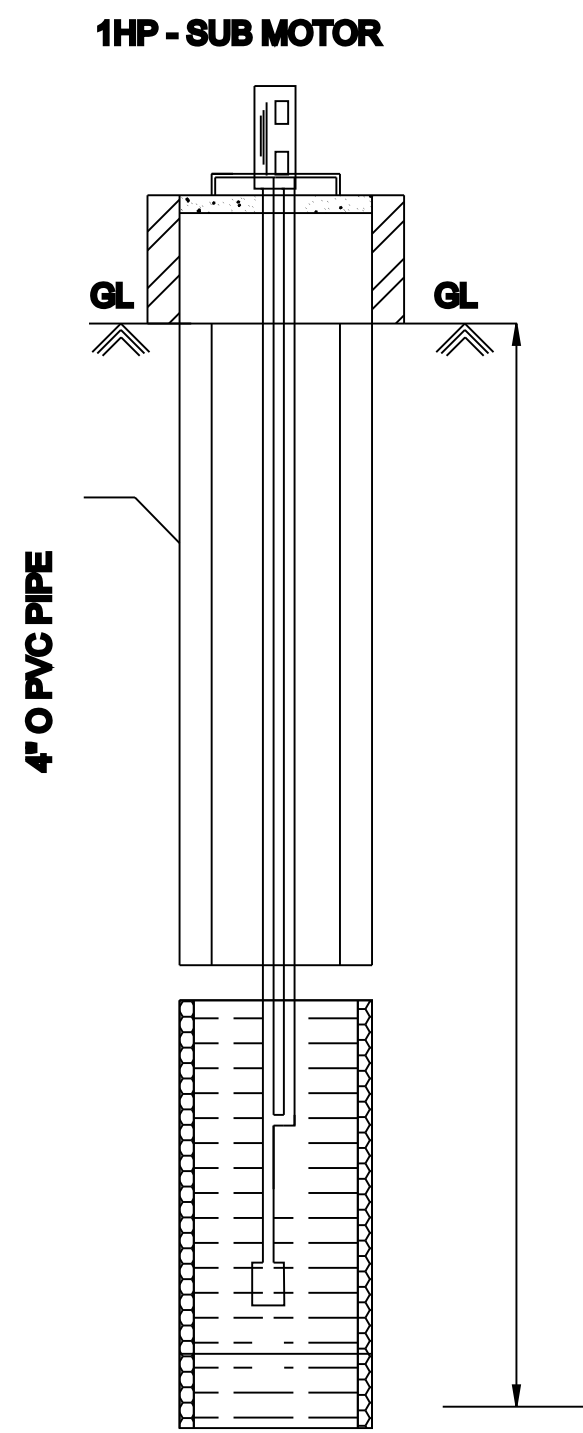


STAIR CASE DETAILS

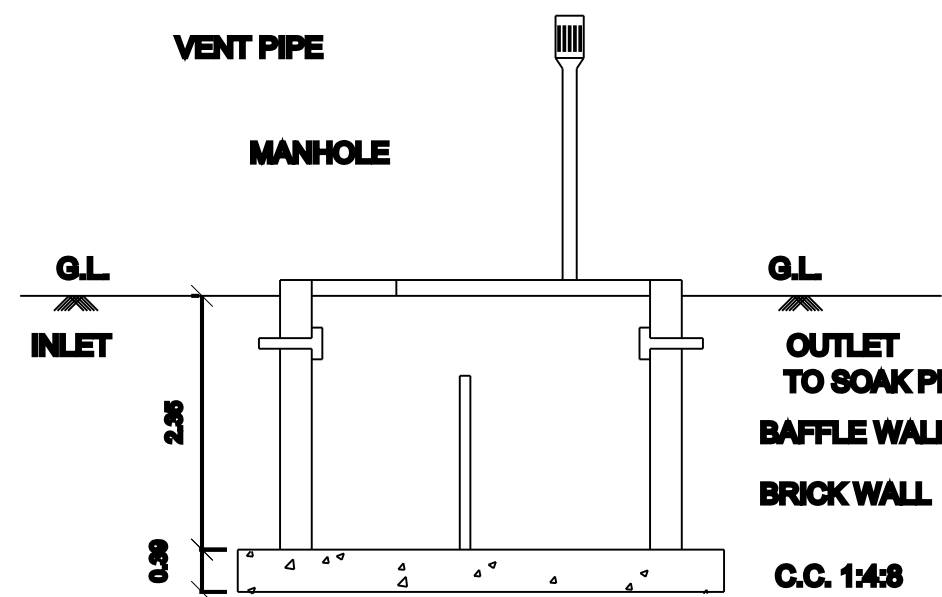


SECTION OF SEP.TANK

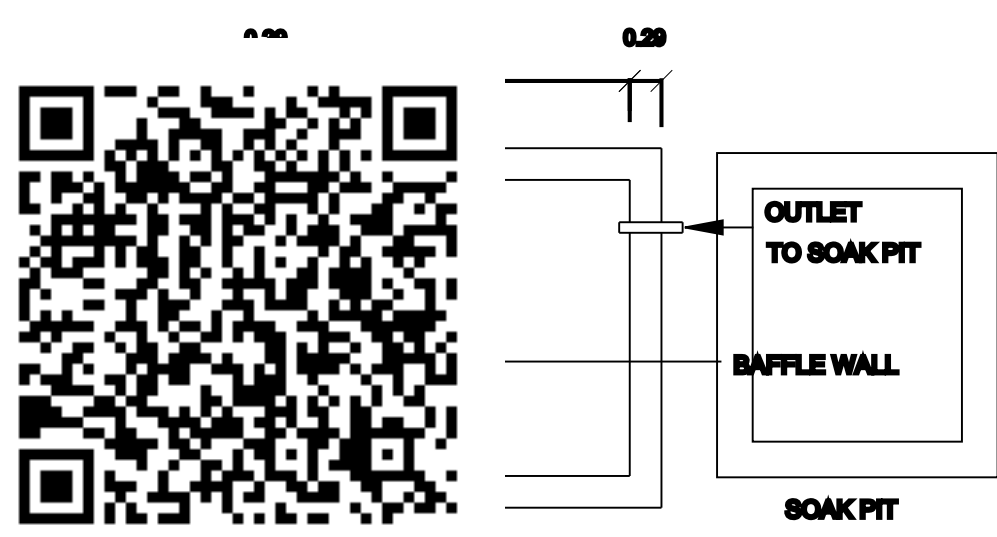


SEPTIC TANK

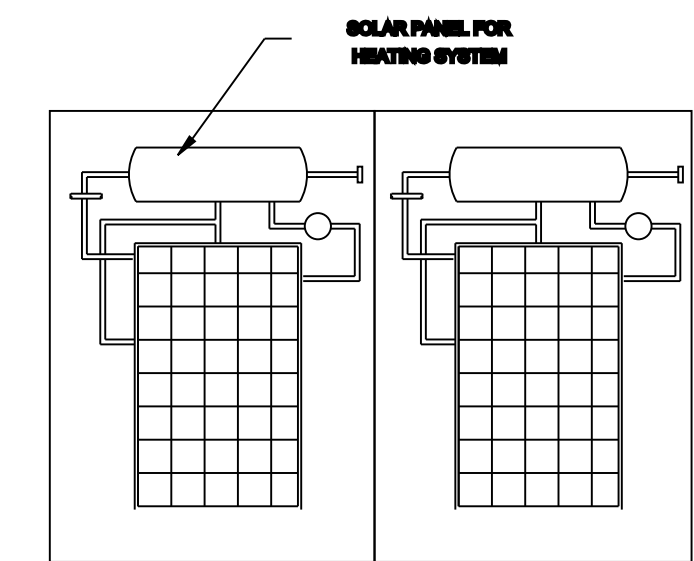


SOLAR HAETING SYSSTEM

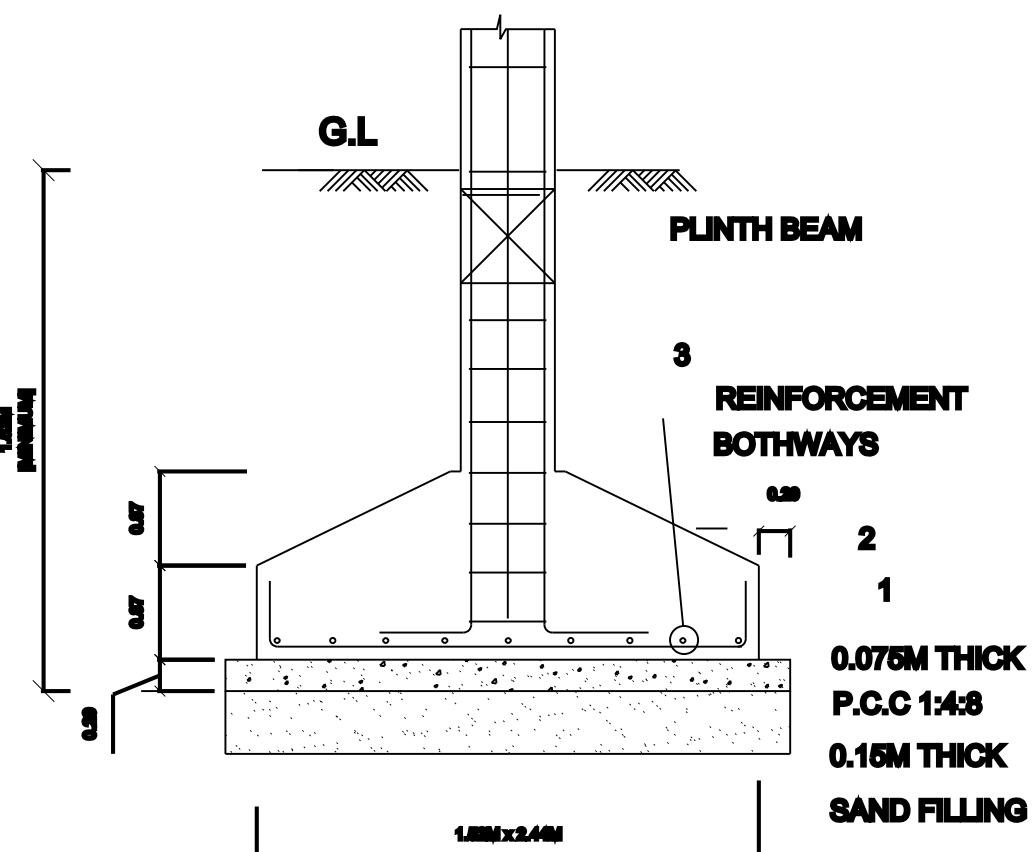

TYP. DET. COLUMN FOOTING

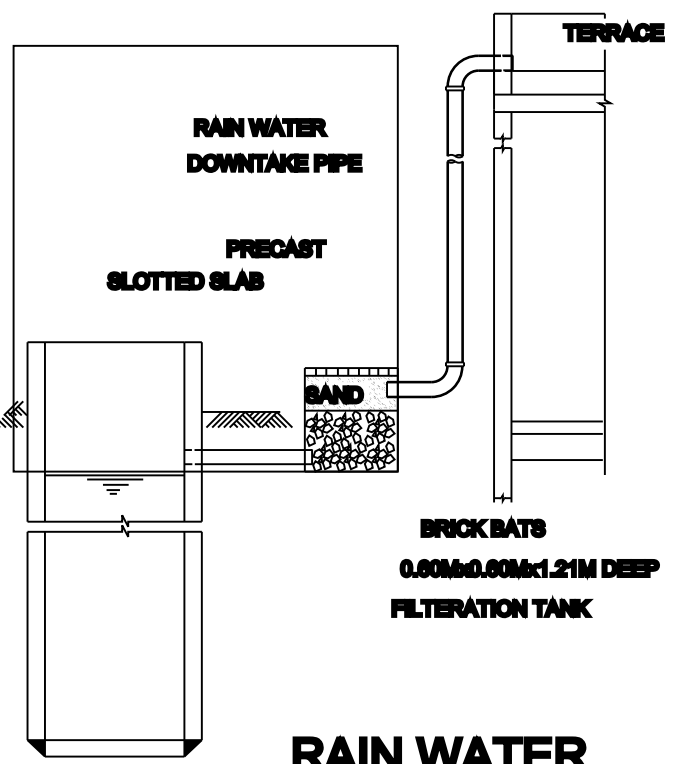

RAIN WATER
HARVESTING SYSTEM

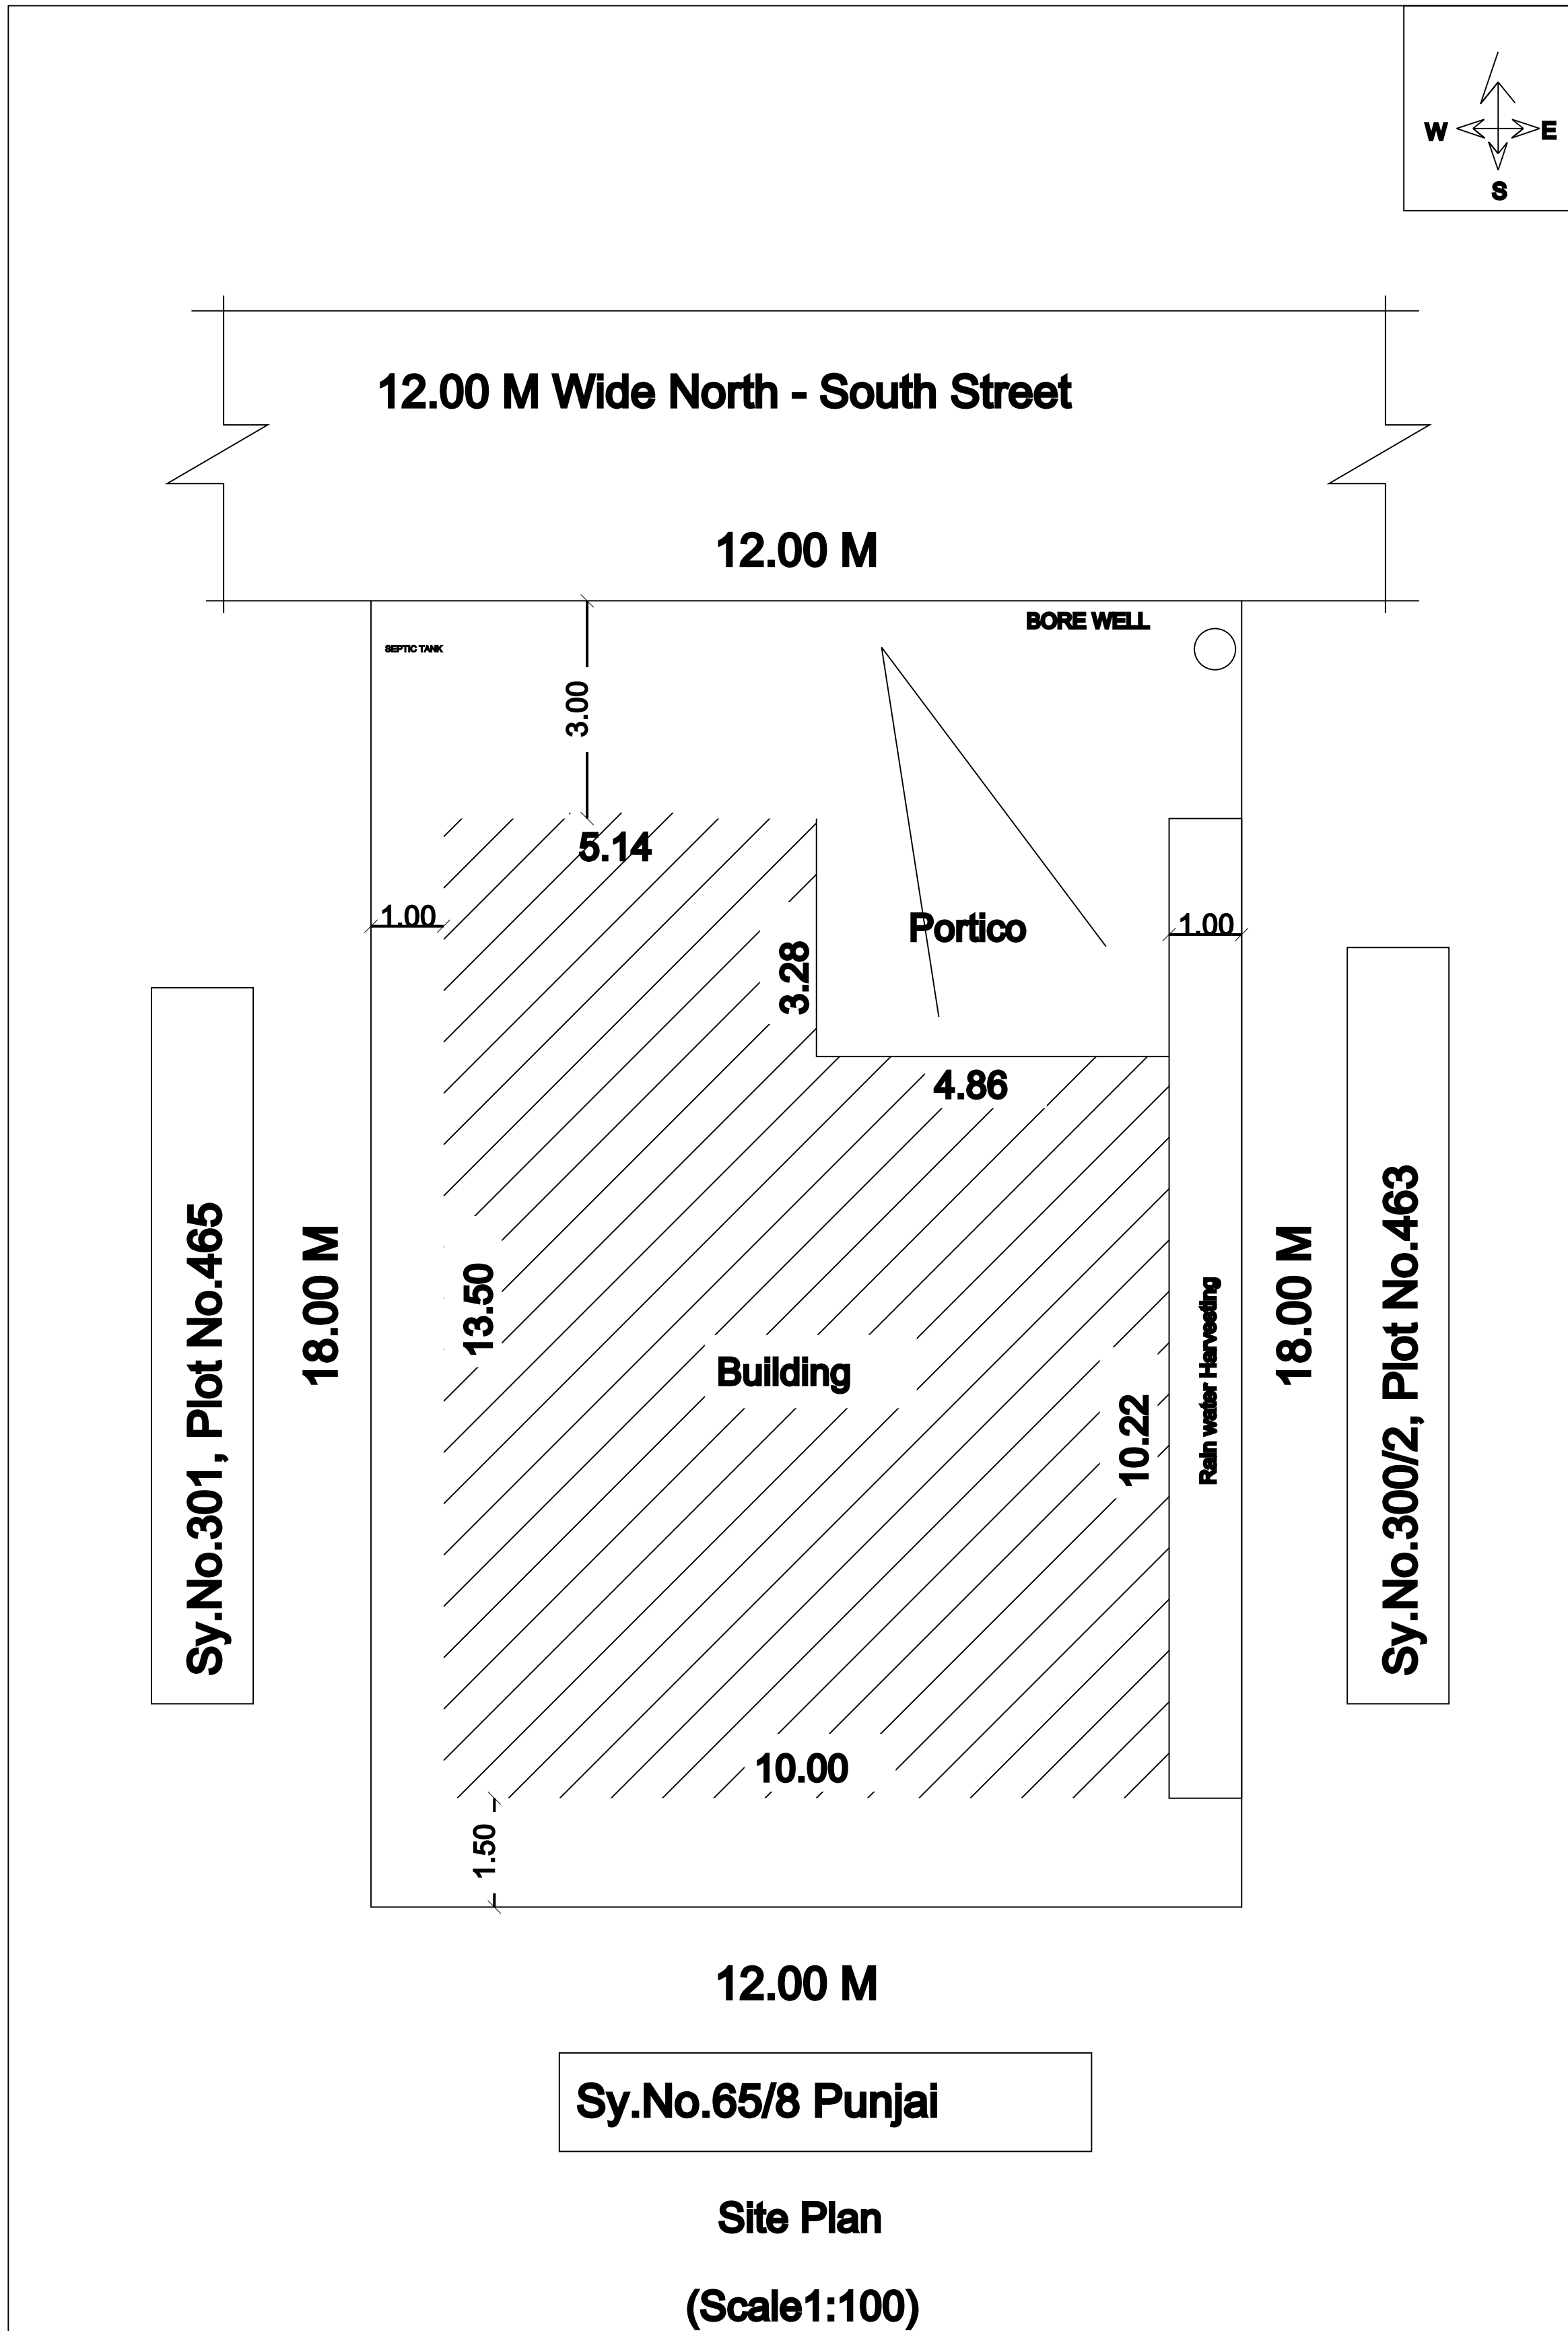

Site Plan
(Scale 1:100)

LEGEND	FEET	METRE
RS, ROLLING SHUTTER	6'3"x7'0"	1.90x2.13
RD, D DOOR	3'0"x7'0"	0.92x2.13
MD MAIN DOOR	3'6"x7'0"	1.10x2.13
D1 DOOR	2'6"x7'0"	0.76x2.13
AO ARCH OPEN	3'0"x7'0"	0.92x2.13
W WINDOW	5'0"x4'6"	1.52x1.37
W1 WINDOW	4'0"x4'6"	1.22x1.37
V VENTILATOR	3'0"x2'0"	0.92x0.60

AREA DETAILS	SQ.FT.	SQ.M.
As Per Document	2324.00	215.90
As Per Patta	2324.00	215.90
As Per Site	2325.00	216.00

PLINTH AREA DETAILS		
Ground Floor Area	1271.65	118.14
Ground Floor Shop Area	181.48	16.86
First Floor Area	328.51	30.52
Open Space Area	870.87	80.90

FSI DETAILS	PROPOSED	PERMISSIBLE
Total Plinth Area Plot Area 165.52 215.90	0.77	2

OWNER'S NAME & SIGN:-

Thiru.A.Arulanthu
S/o : Thiru.Arokiyam

ENGINEER:-