



PLAN SHOWING THE PROPOSED ADDITIONAL CONSTRUCTION OF R.C.C. ROOF RESIDENTIAL BUILDING GROUND FLOOR AND FIRST FLOOR AT DOOR NO.

3/457, SY.NO.1/1A1B1A1A, RE-SY.NO.9/38O, OLD PATTa NO.1391, NEW PATTa NO.1472, PLOT NO.19 PART (NORTHERN), "VAIRAVAPURAM 1 st BLOCK ", IN


SEKKALAIKOTTAI VILLAGE, SANKARAPURAM PANCHAYAT, SAKKOTTAI UNION, KARAIKUDI TALUK, SIVAGANGAI DISTRICT.

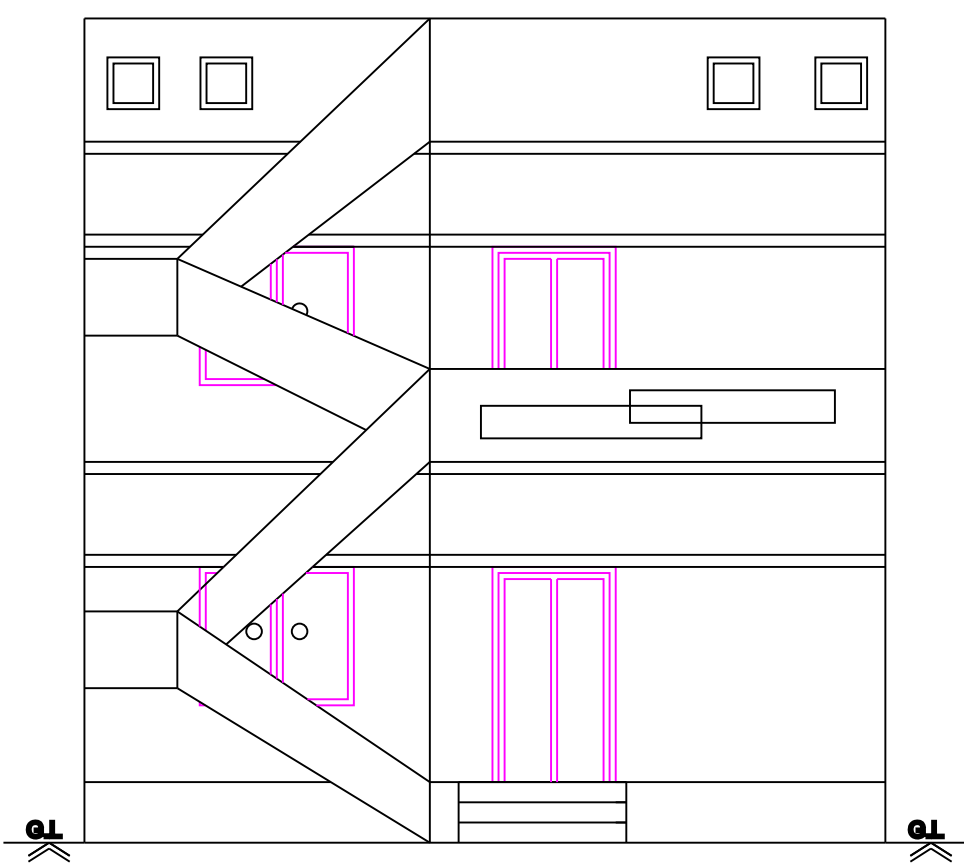


Front Elevation

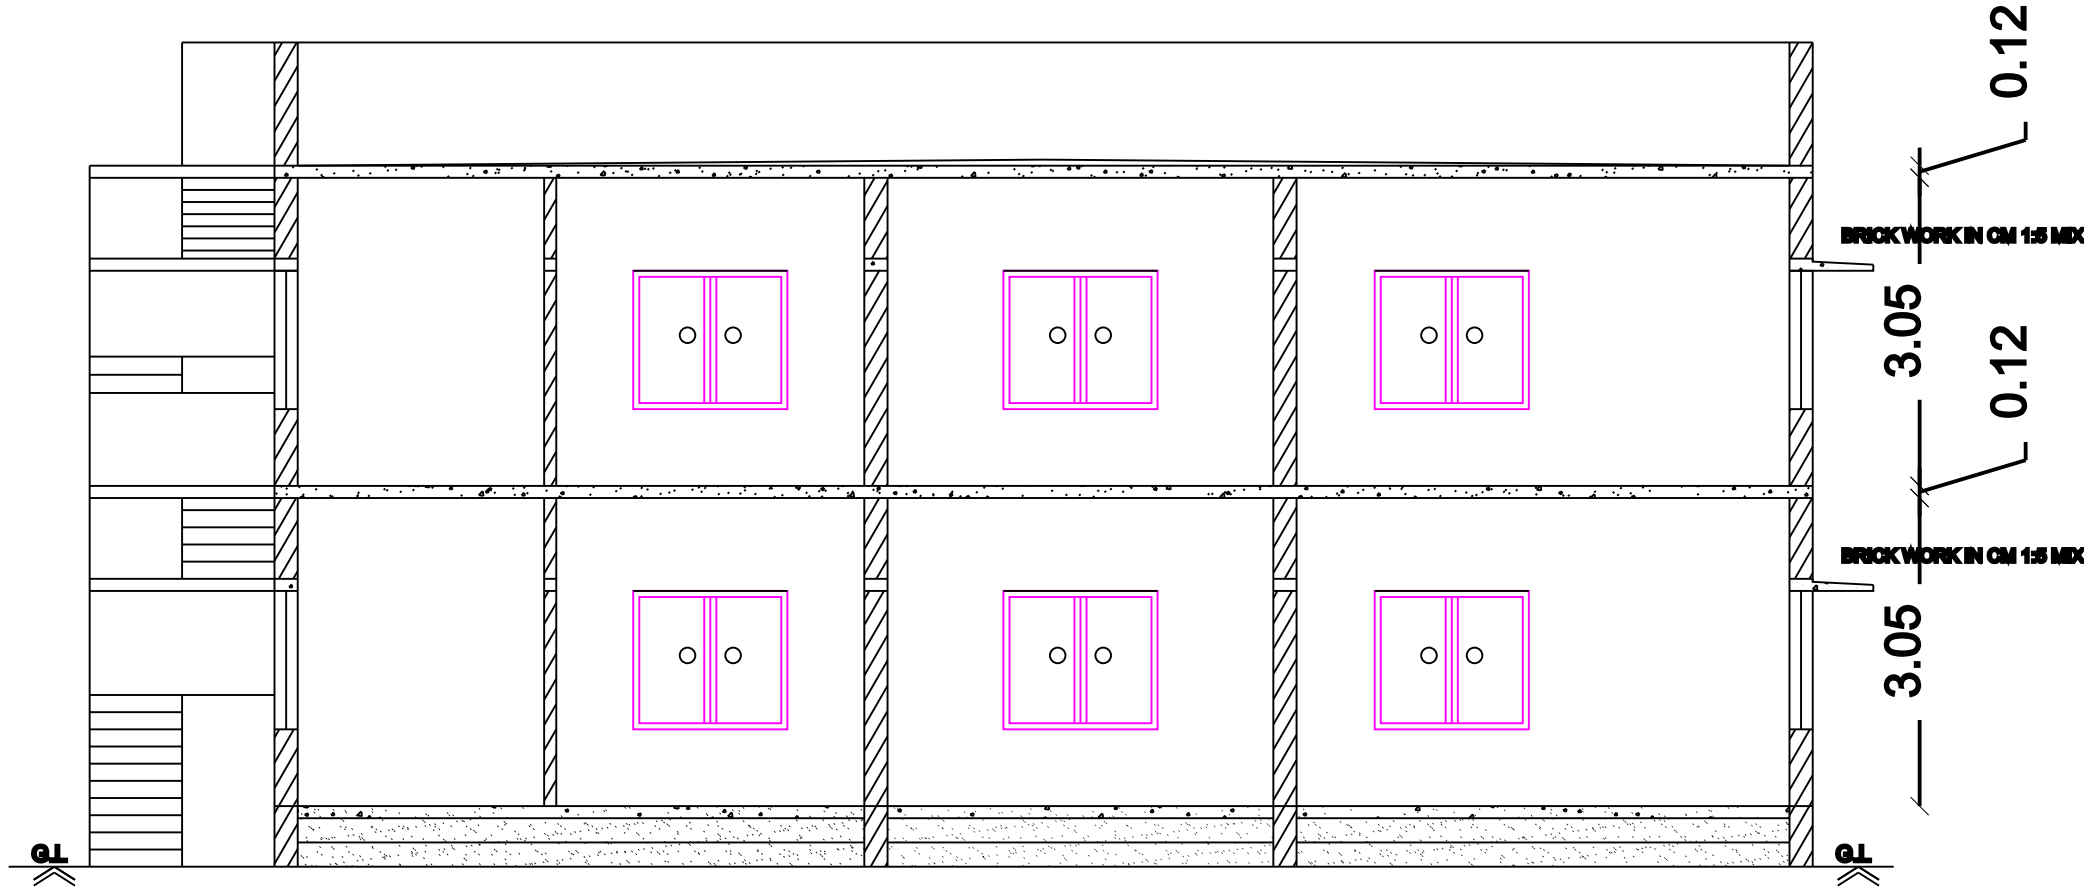


Section on-"AA"

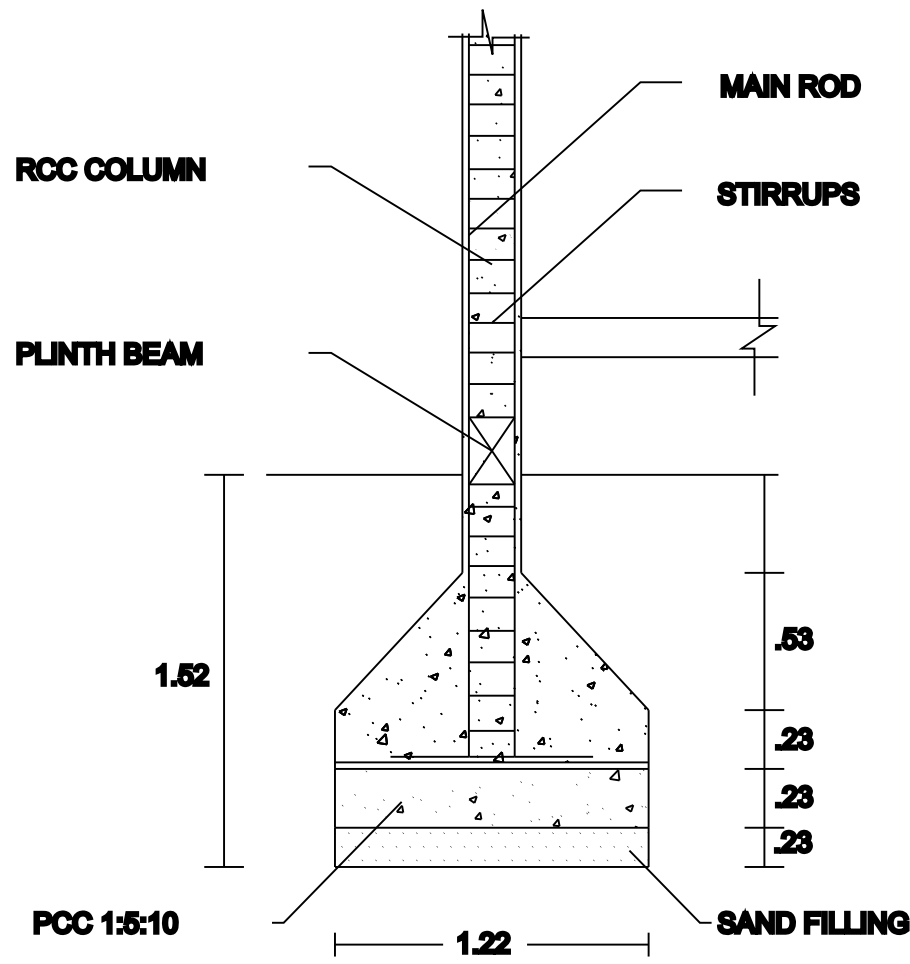


COLUMN DETAILS

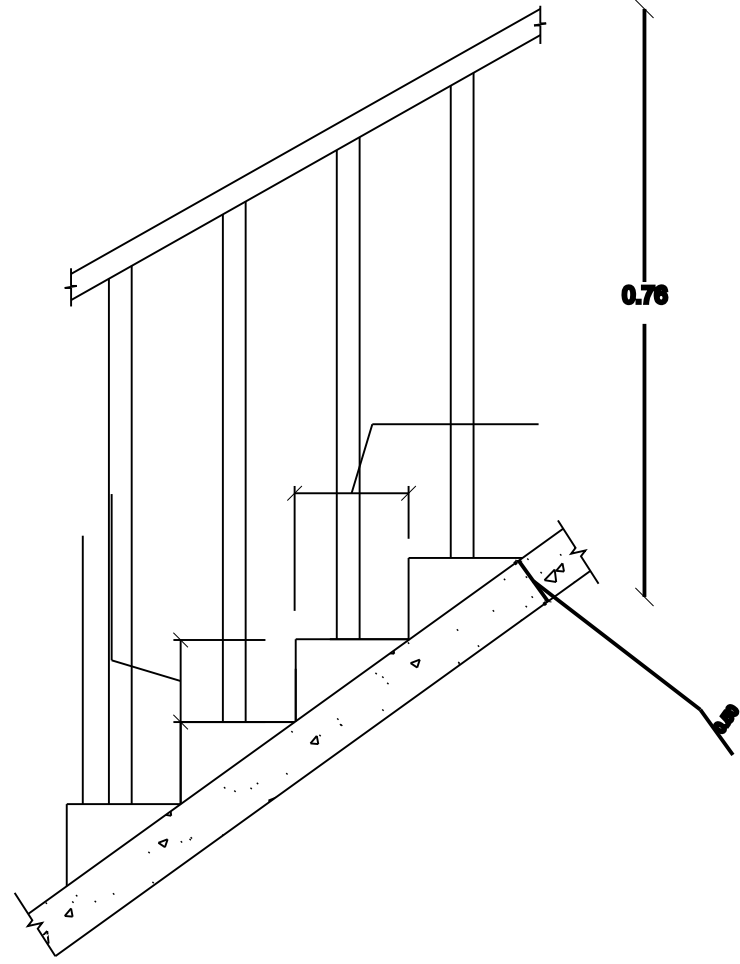


SECTION OF STAIRCASE

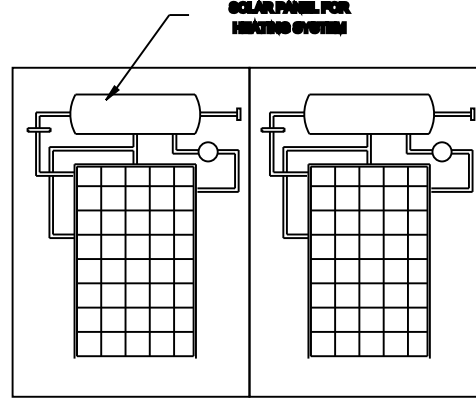


SOLAR HAETING SYSYTEM

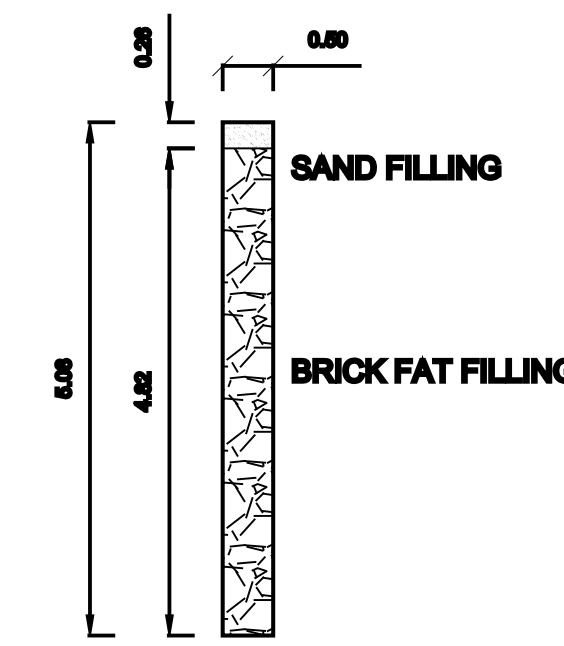


DETAILS OF
PERCULATION PIT

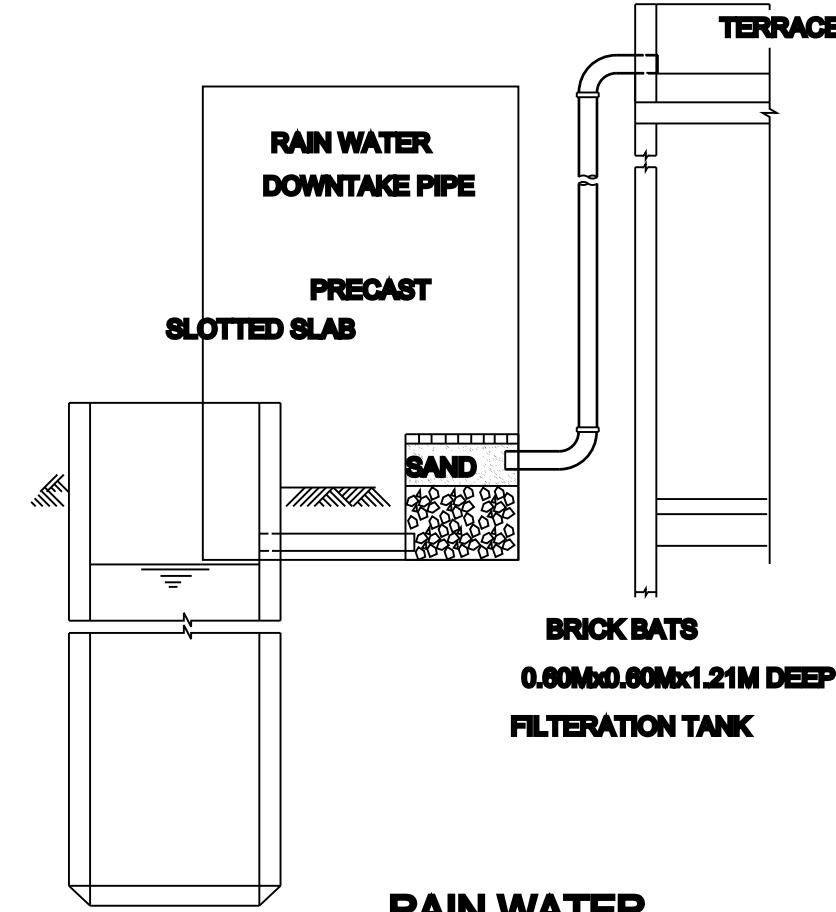


RAIN WATER
HARVESTING SYSTEM

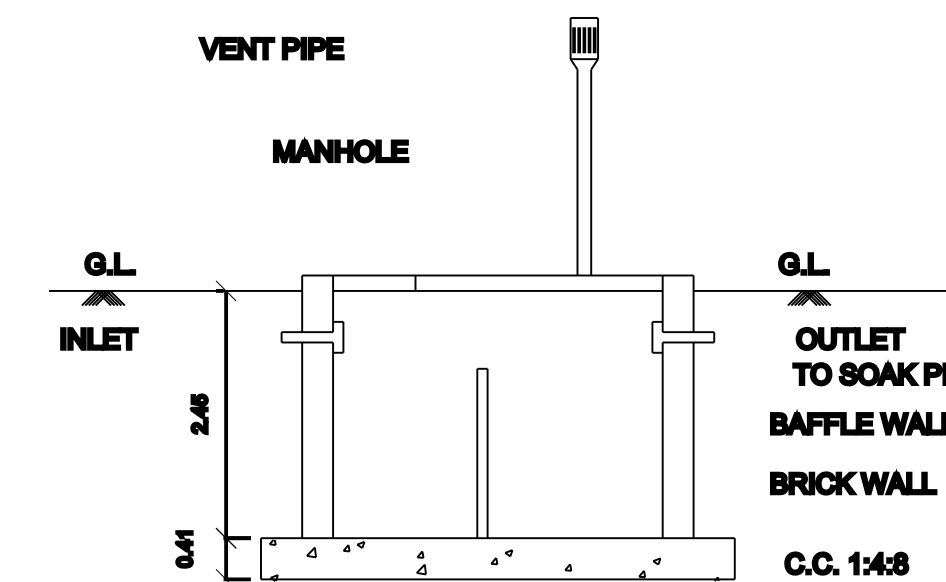


SECTION OF SEP.TANK

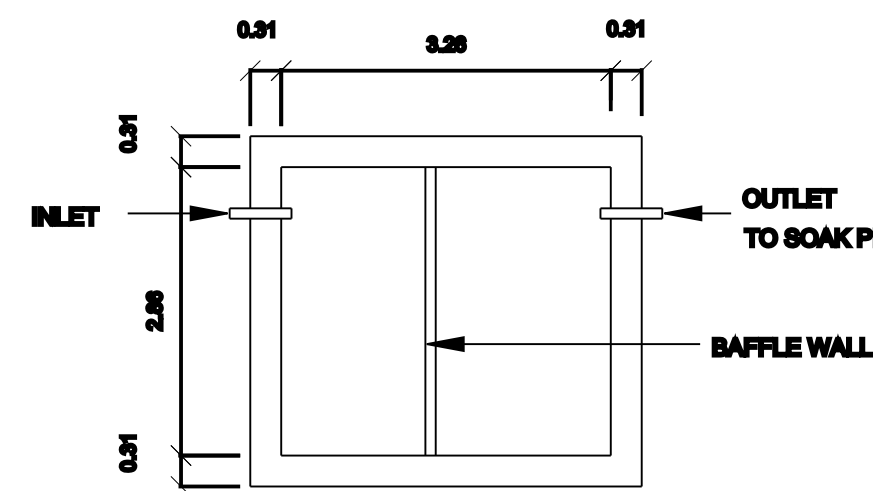




PLAN
SEPTIC. TANK

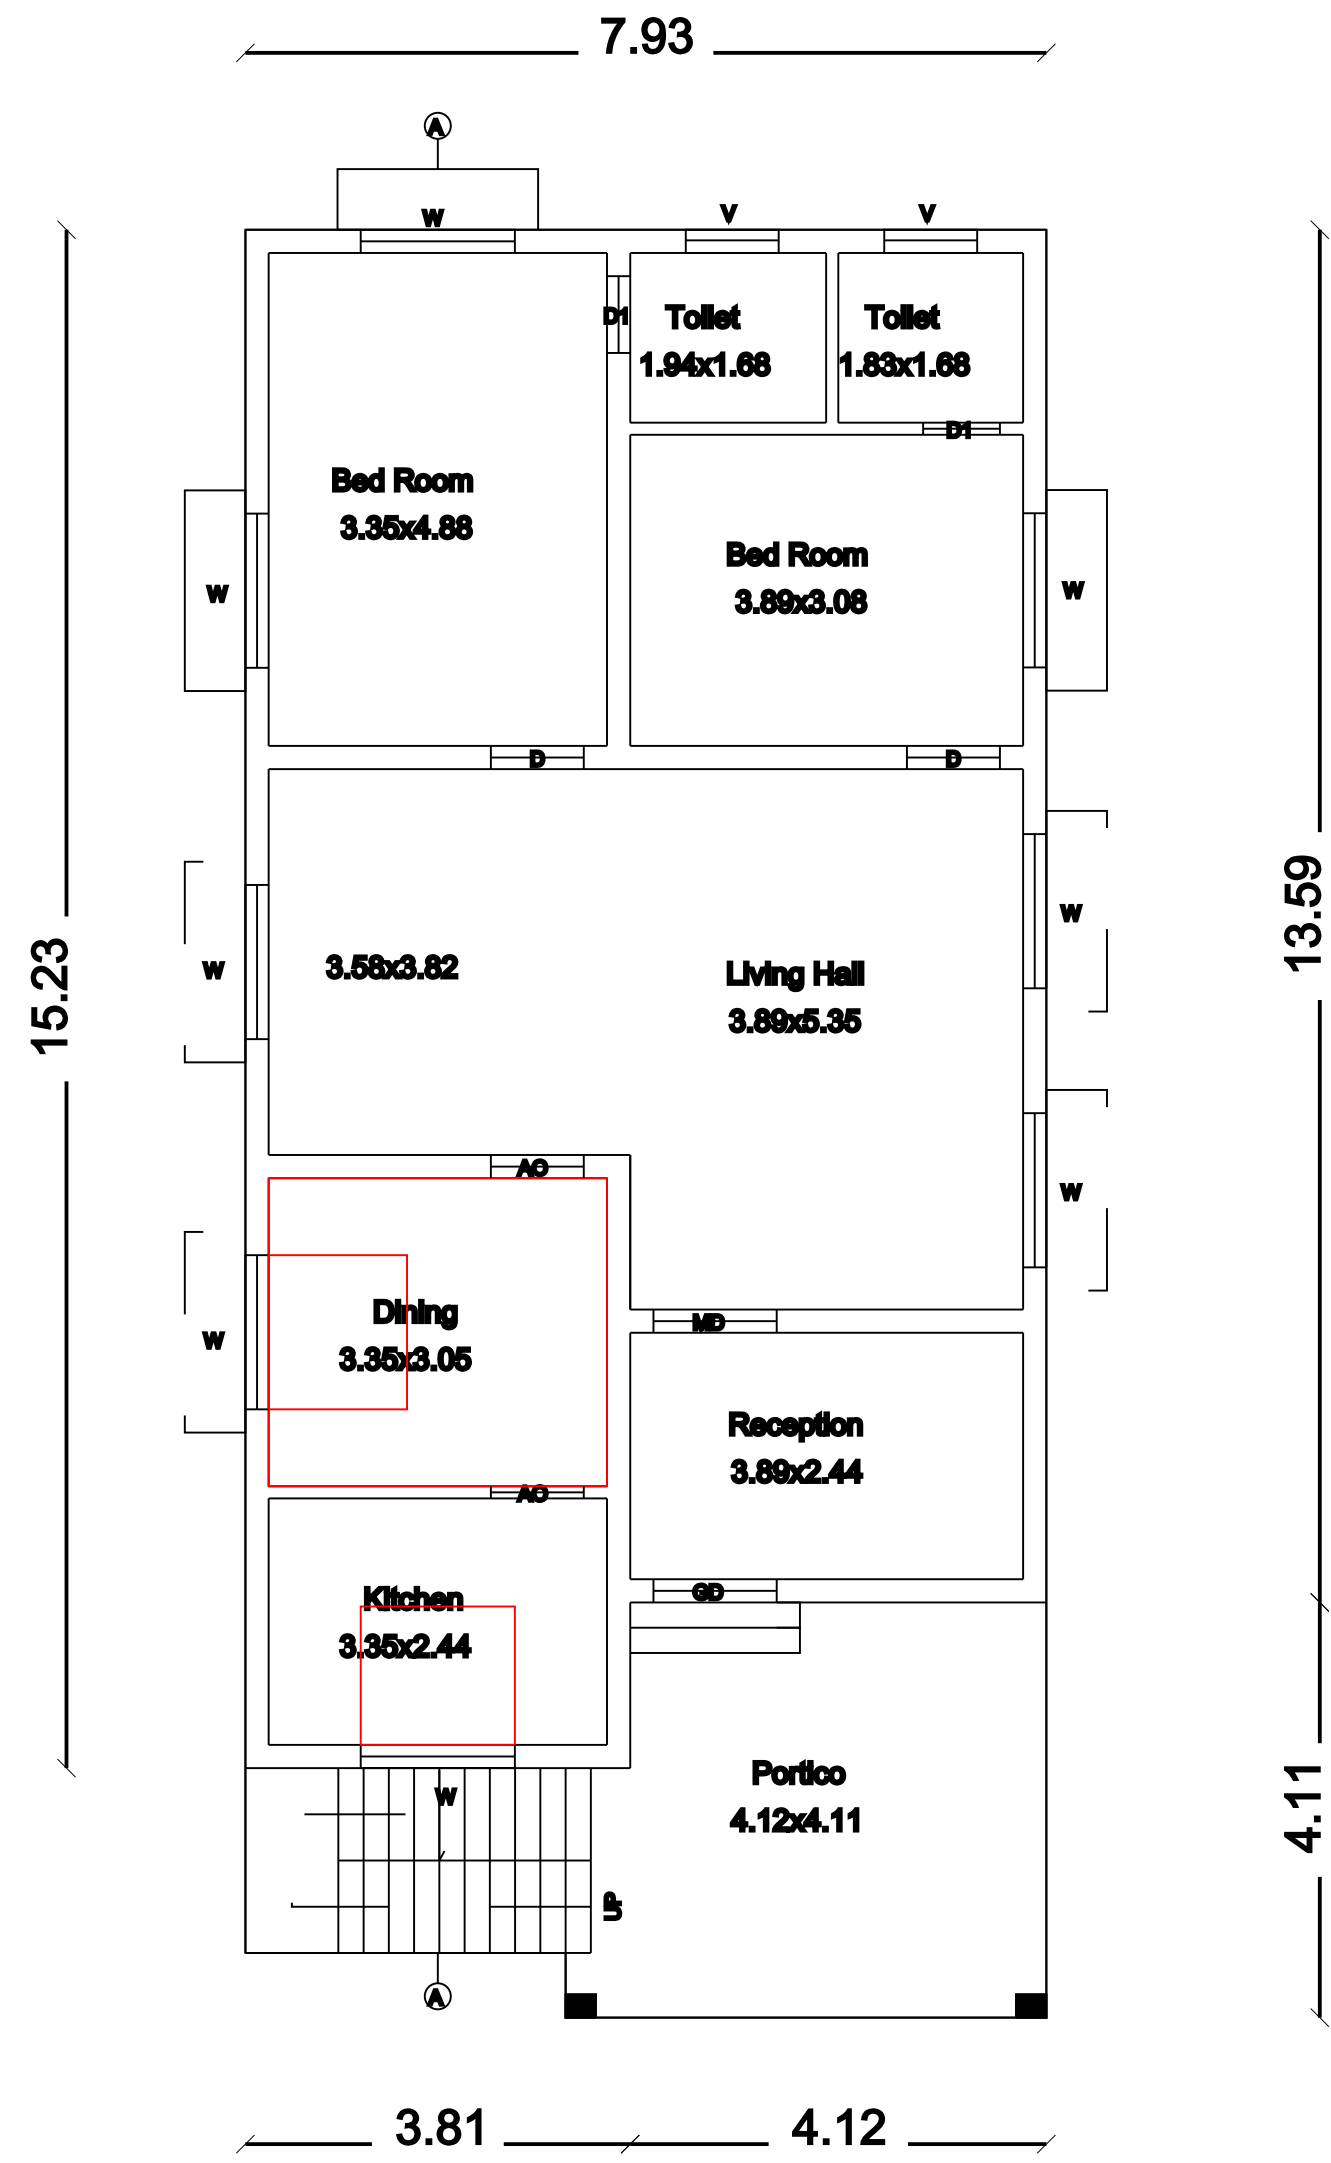

Ground Floor

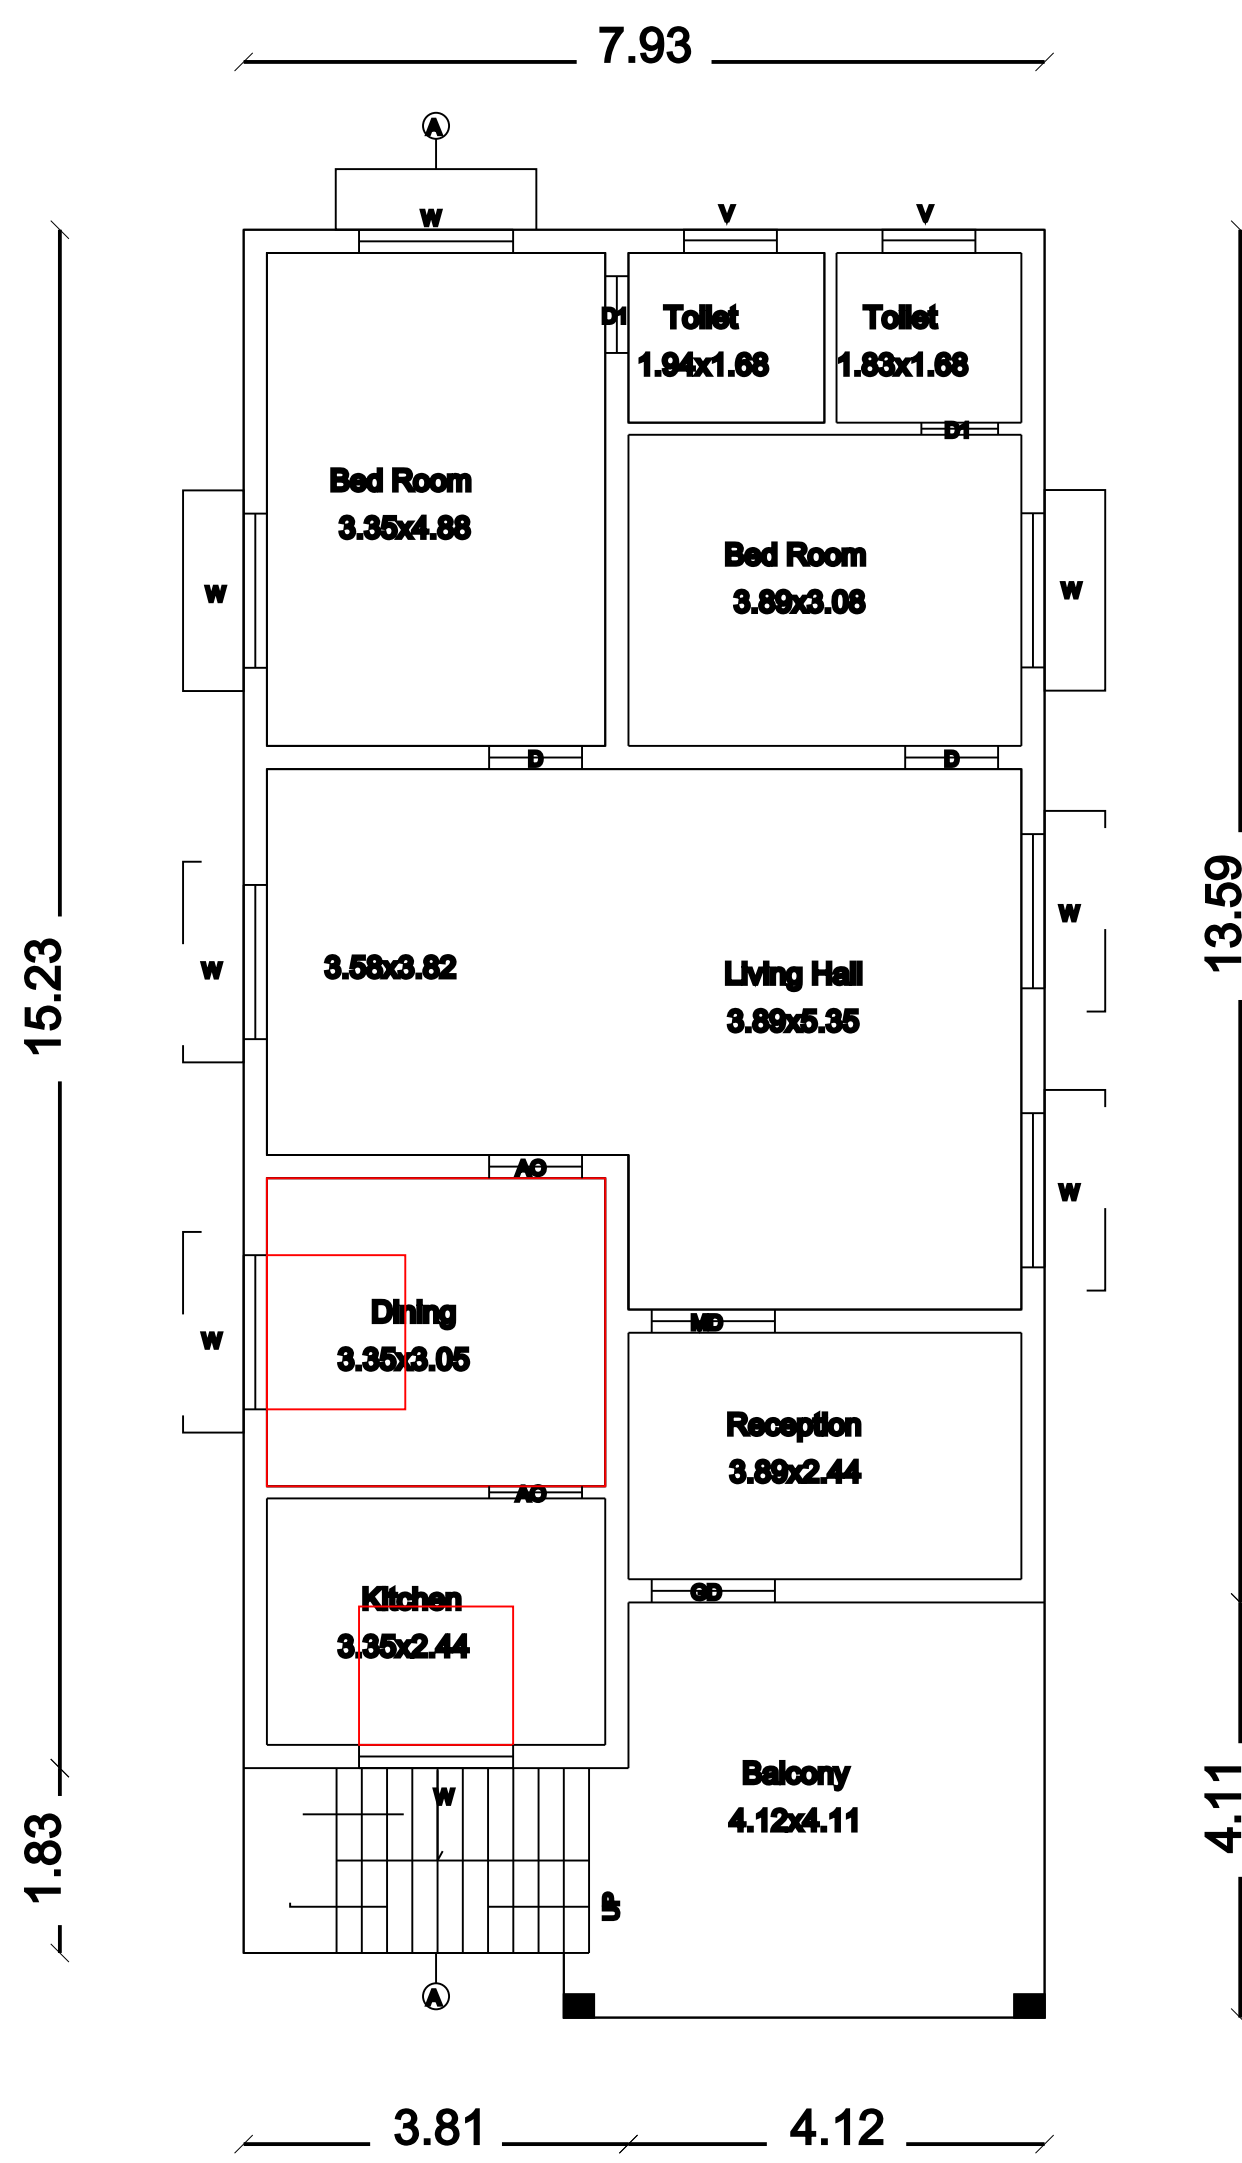

First Floor

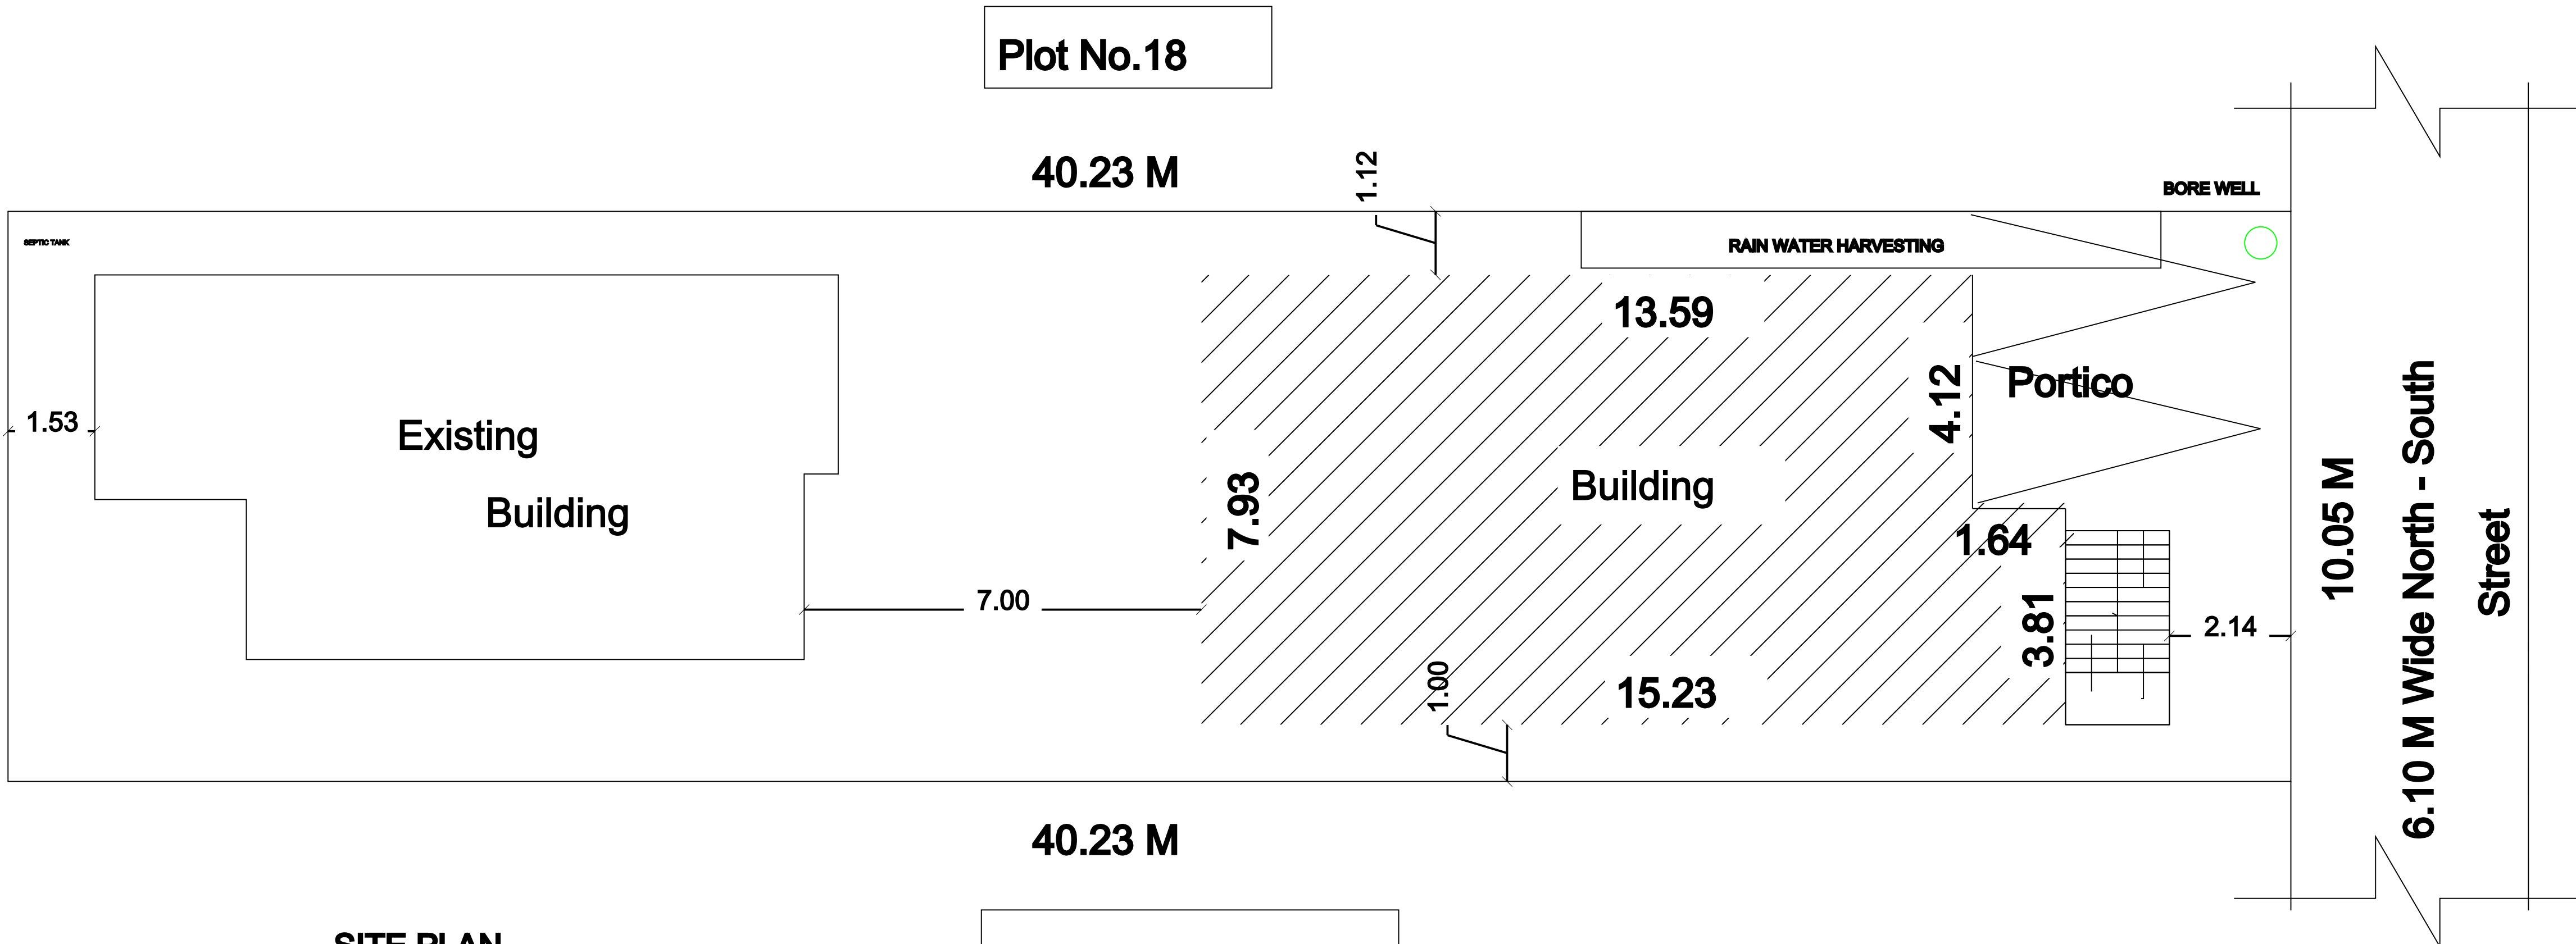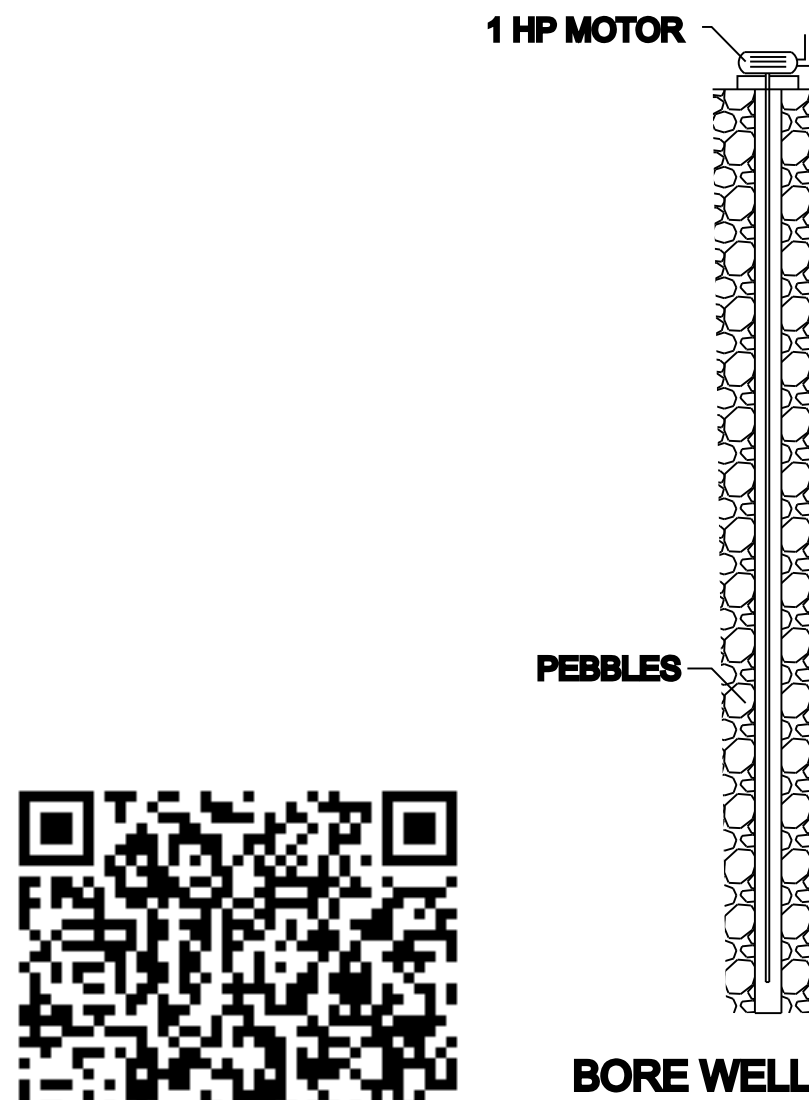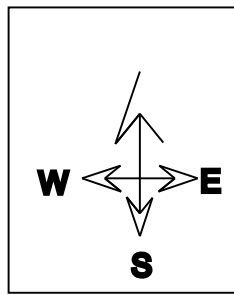

SITE PLAN

SCALE : 1:100

LEGEND	FEET	METRE
RD, D DOOR	3'0"x7'0"	0.92x2.13
MD MAIN DOOR	3'6"x7'0"	1.10x2.13
D1 DOOR	2'6"x7'0"	0.76x2.13
AO ARCH OPEN	3'0"x7'0"	0.92x2.13
W WINDOW	5'0"x4'6"	1.52x1.37
V VENTILATOR	3'0"x2'0"	0.91x0.60

AREA DETAILS	SQ.FT.	SQ.M.
As Per Document	4356.00	404.68
As Per Patta	4305.56	400.00
As Per Site	4305.56	400.00

PLINTH AREA DETAILS		
Existing Building Area		
Ground Floor Area	852.68	79.21
Proposed Building Area		
Ground Floor Area	1488.97	138.33
First Floor Area	1488.97	138.33
Open Space Area	2816.59	261.67

FSI DETAILS	PROPOSED	PERMISSIBLE
Total Plinth Area Plot Area 278.66 400.00	0.69	2

PARKING PROVIDED:-

No of Car Parking - 02

No of Bike Parking - Nil

OWNER'S NAME & SIGN:-

Thiru.S.Ramasamy

S/o : Thiru.Subbiah

ENGINEER:-

OFFICE:-