




PLAN SHOWING THE PROPOSED CONSTRUCTION OF R.C.C. ROOF RESIDENTIAL BUILDING GROUND FLOOR AT SY.NO.64/3, SUB-DIVISION SY.NO.64/3A2, OLD PATTA NO.959, NEW PATTA NO.1913, PLOT NO.5, "KORATTI", THATTATI VILLAGE, THATTATI GROUP, THATTATI PANCHAYAT, KALLAL UNION, THIRUPPATHUR TALUK, SIVAGANGAI DISTRICT.

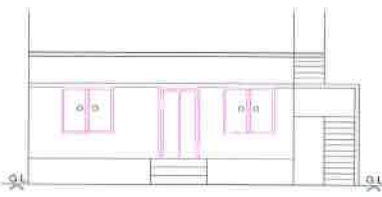


Front Elevation

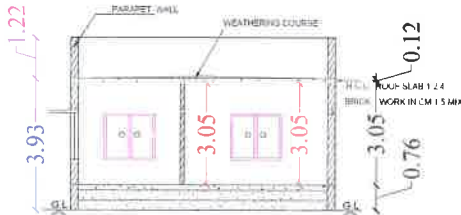

Section on-"AA"

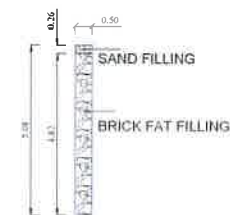

DETAILS OF
PERCOLATION PIT

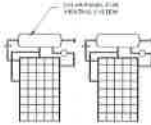


SOLAR HAETING SYSYTEM



BORE WELL




Ground Floor

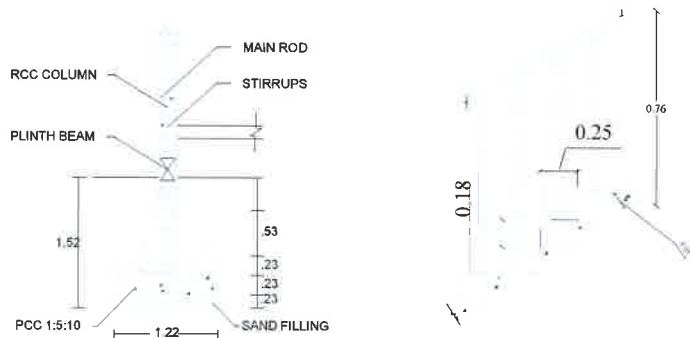


COLUMN DETAILS

SECTION OF STAIRCASE

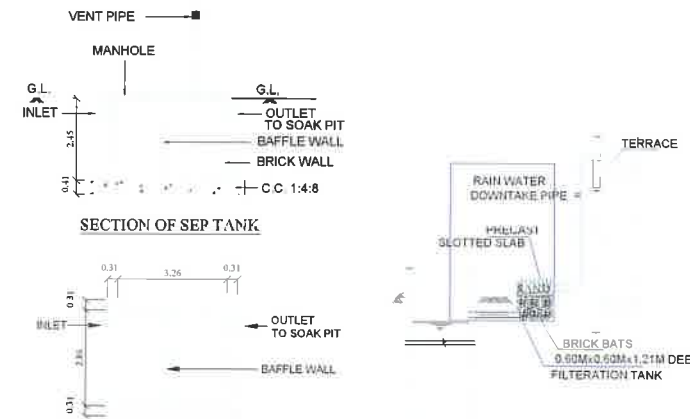


SECTION OF SEP TANK

PLAN
SEPTIC TANK

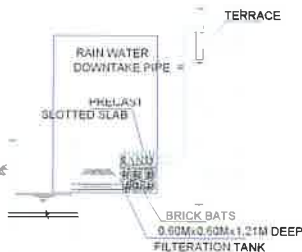

RAIN WATER
HARVESTING SYSTEM

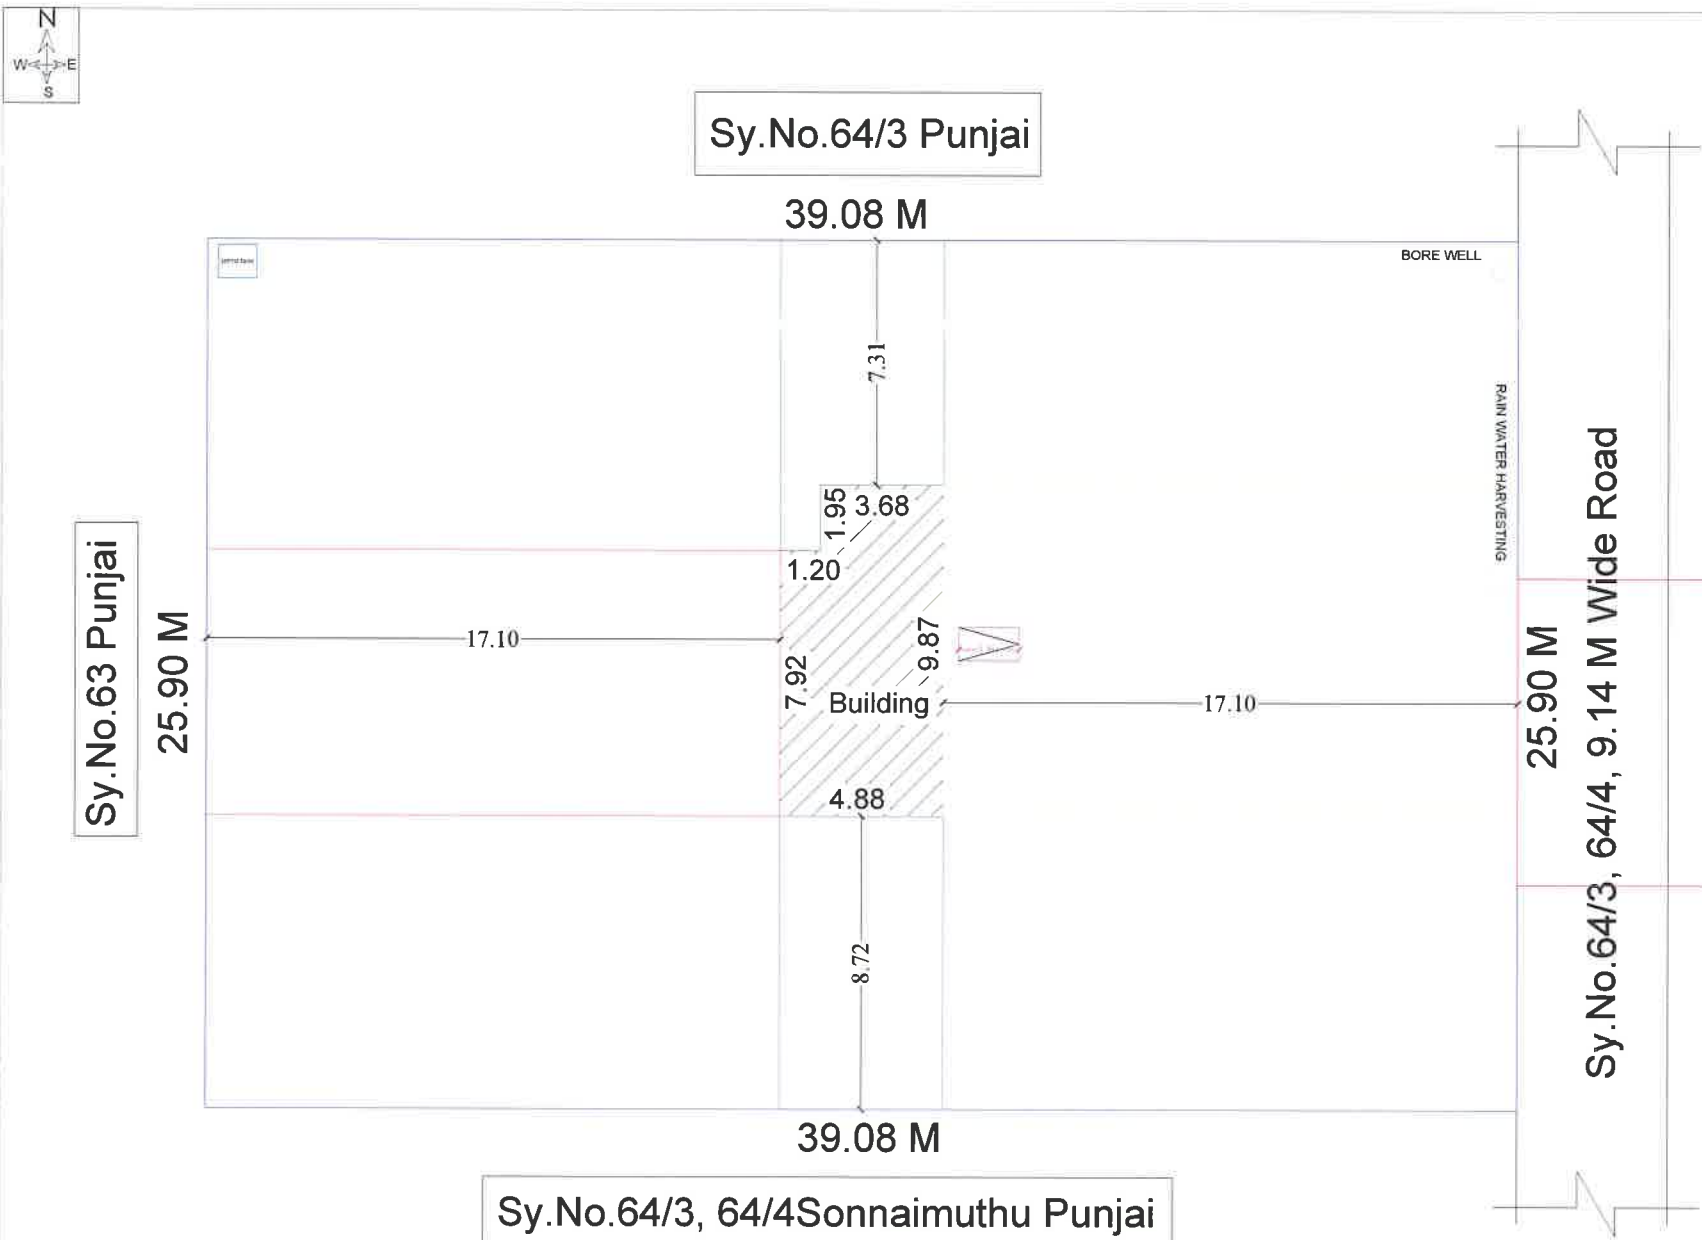

SITE PLAN

SCALE : 1:100

LEGEND	FEET	METRE
RD, D DOOR	3'0"x7'0"	0.92x2.13
MD MAIN DOOR	3'6"x7'0"	1.10x2.13
D1 DOOR	2'6"x7'0"	0.76x2.13
AO ARCH OPEN	3'0"x7'0"	0.92x2.13
W WINDOW	5'0"x4'6"	1.52x1.37
V VENTILATOR	3'0"x2'0"	0.92x0.60

AREA DETAILS	SQ.FT.	SQ.M.
As Per Document	10893.08	1012.00
As Per Patta	10893.08	1012.00
As Per Site	10893.08	1012.00

PLINTH AREA DETAILS		
Ground Floor Area	493.31	45.83
Open Space Area	10399.77	966.17

FSI DETAILS	PROPOSED	PERMISSIBLE
Total Plinth Area Plot Area 45.83 1012.00	0.04	2

PARKING PROVIDED:-
No of Car Parking - Nil
No of Bike Parking - 01

OWNER'S NAME & SIGN:-

Thiru.C.Annamalai
S/o : Thiru.Chockalingam

ENGINEER:-

Er. S. SENTHILKUMAR, B.E.,
Licenced Building Surveyor
Consulting Engineer & Contractor
PEACEFUL CONSTRUCTION
No.28, Kalanivasal Road
KARAIKUDI - 630 002
Cell : 98425 31669, 90252 67159

OFFICE:-