



PLAN SHOWING THE PROPOSED CONSTRUCTION OF R.C.C. RESIDENTIAL BUILDING IN GROUND & FIRST FLOOR AT OLD S.NO.64/5B-PART, NEW S.NO.64/5B2, PATTA NO.1116, MANAMADURAI MAIN ROAD, KADAMBANGULAM ALIAS KEEZHAVANIYANGUDI VILLAGE, KADAMNGULAM GROUP, VANIYANGUDI PANCHAYAT, SIVAGANGAI TALUK / DISTRICT.


APPLICANT NAME : Mrs.VEERSAKTHI W/O.Mr.JEGADEESWARAN.

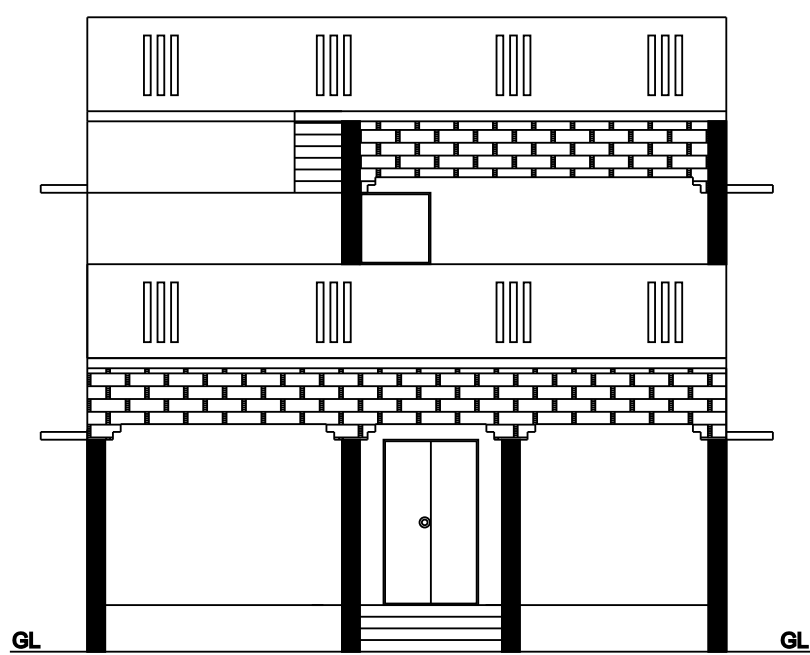


FRONT ELEVATION

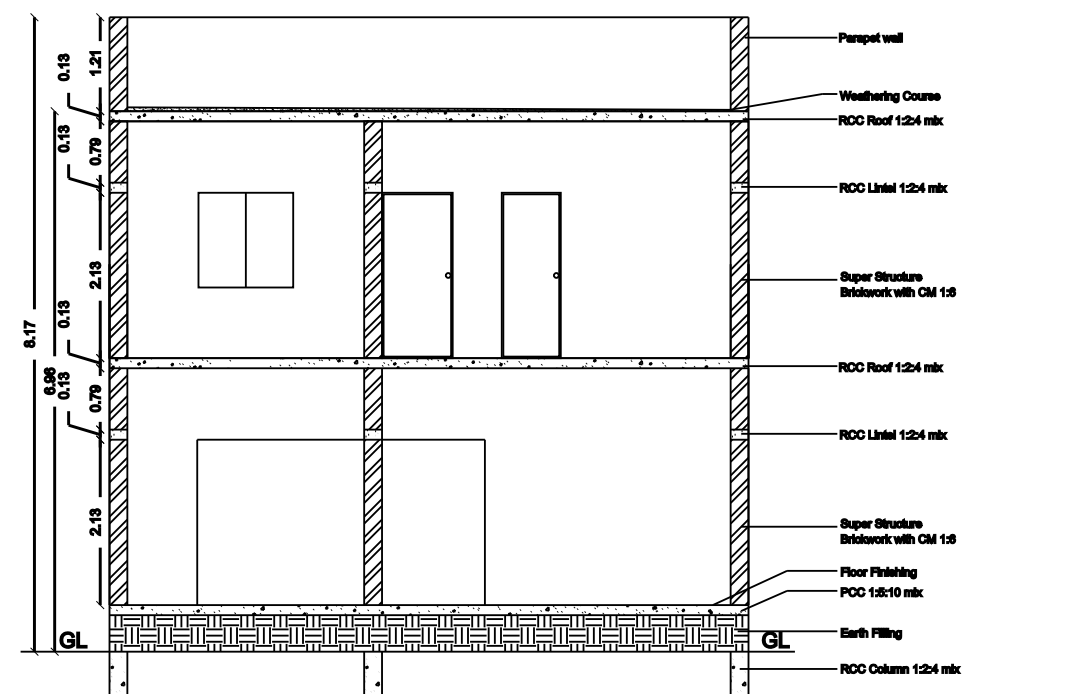


SECTION ON "VR"

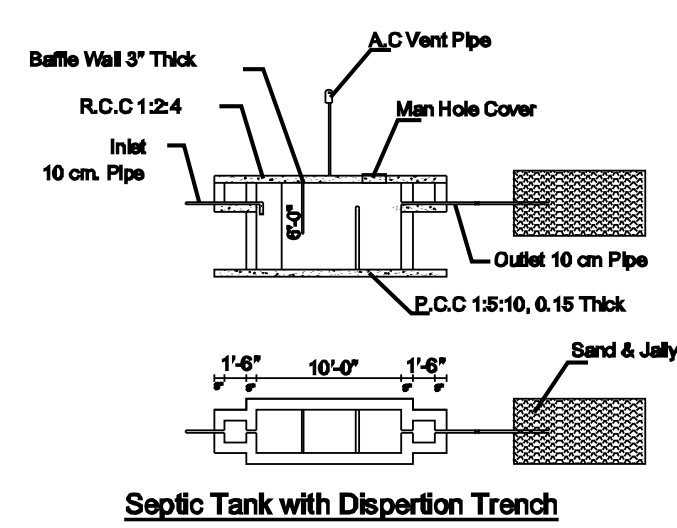


Sepsis Tank with Dispersion Trench

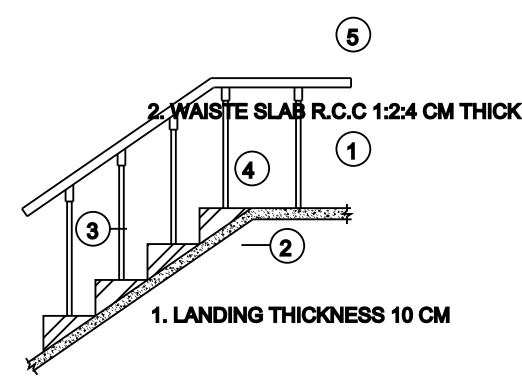


Staircase Details

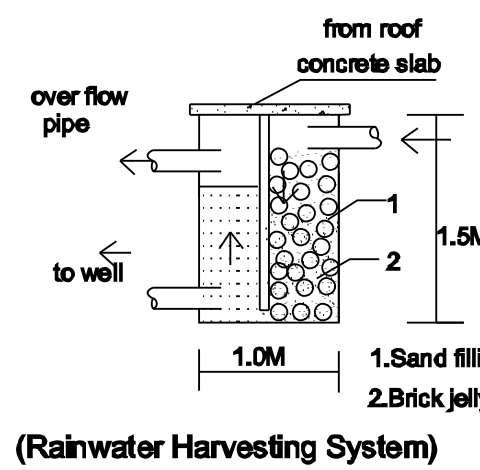


(Rainwater Harvesting System)

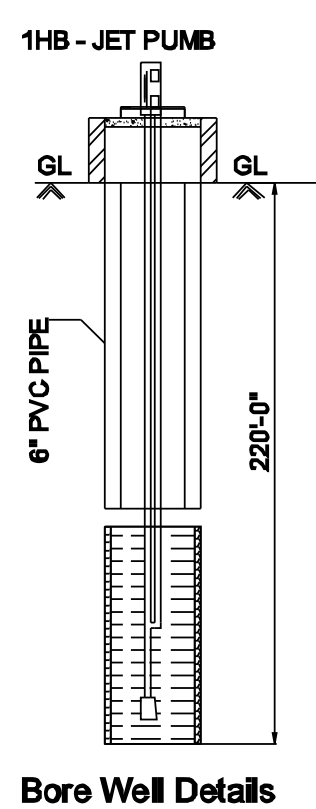


Bore Well Details

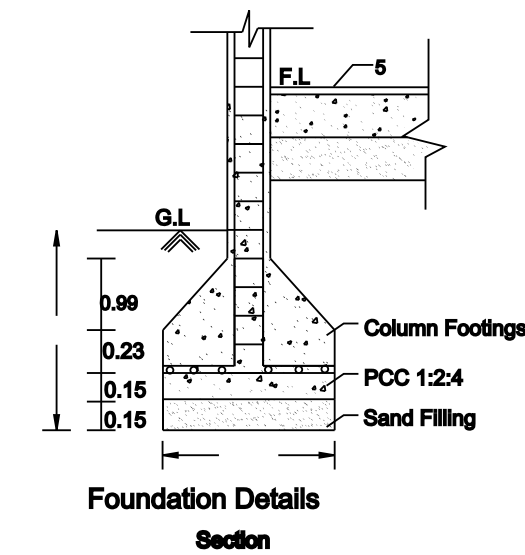


Foundation Details

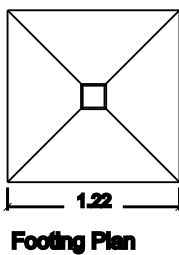


Footing Plan

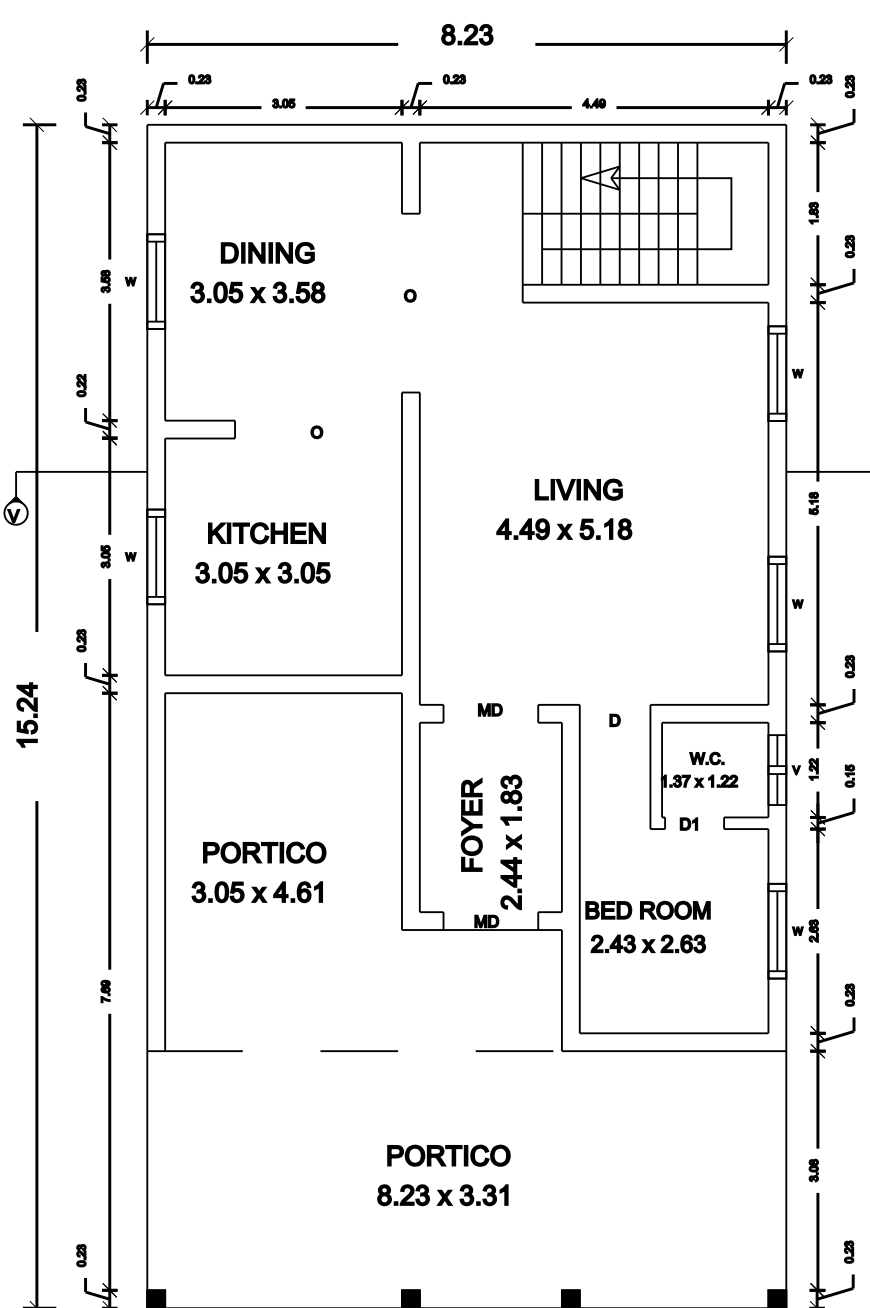


GROUND FLOOR PLAN

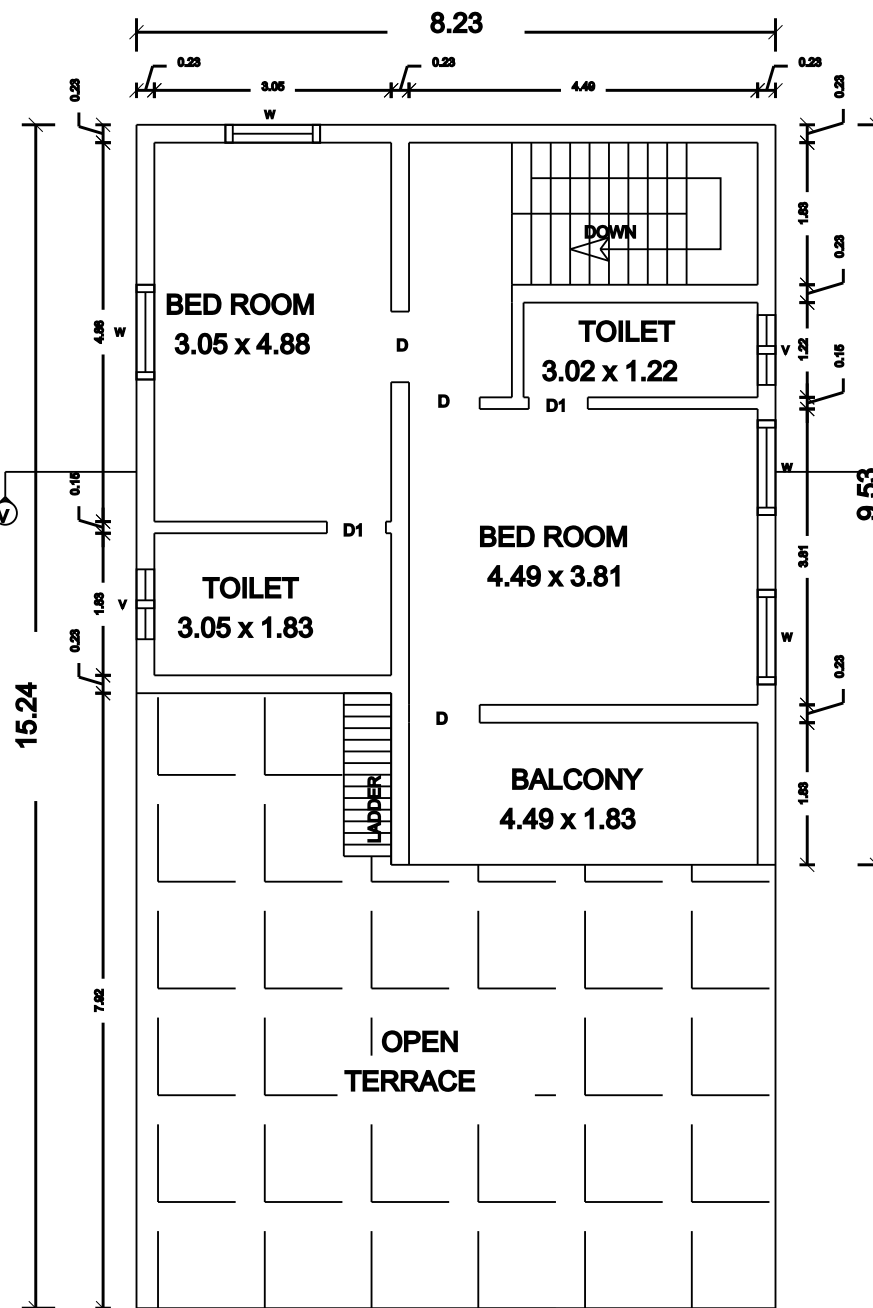



FIRST FLOOR PLAN

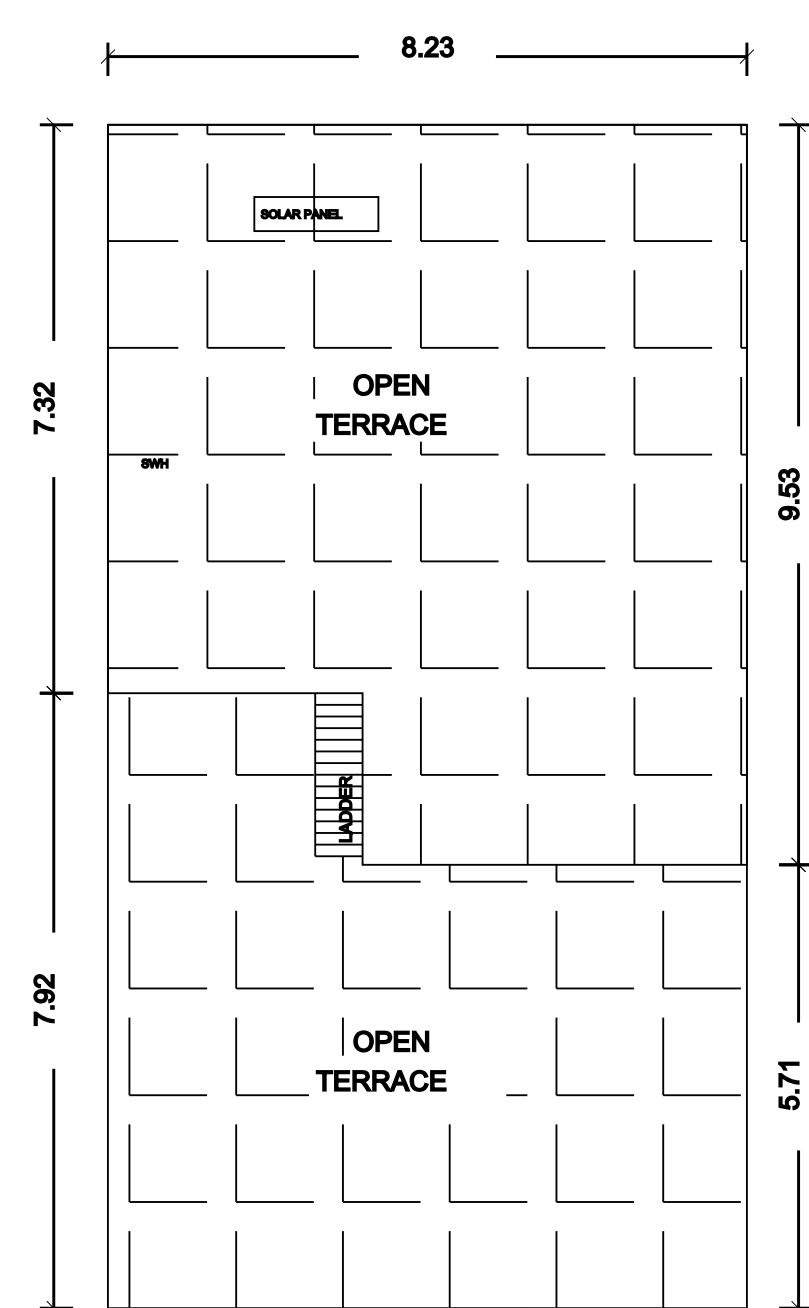

TERRACE FLOOR PLAN

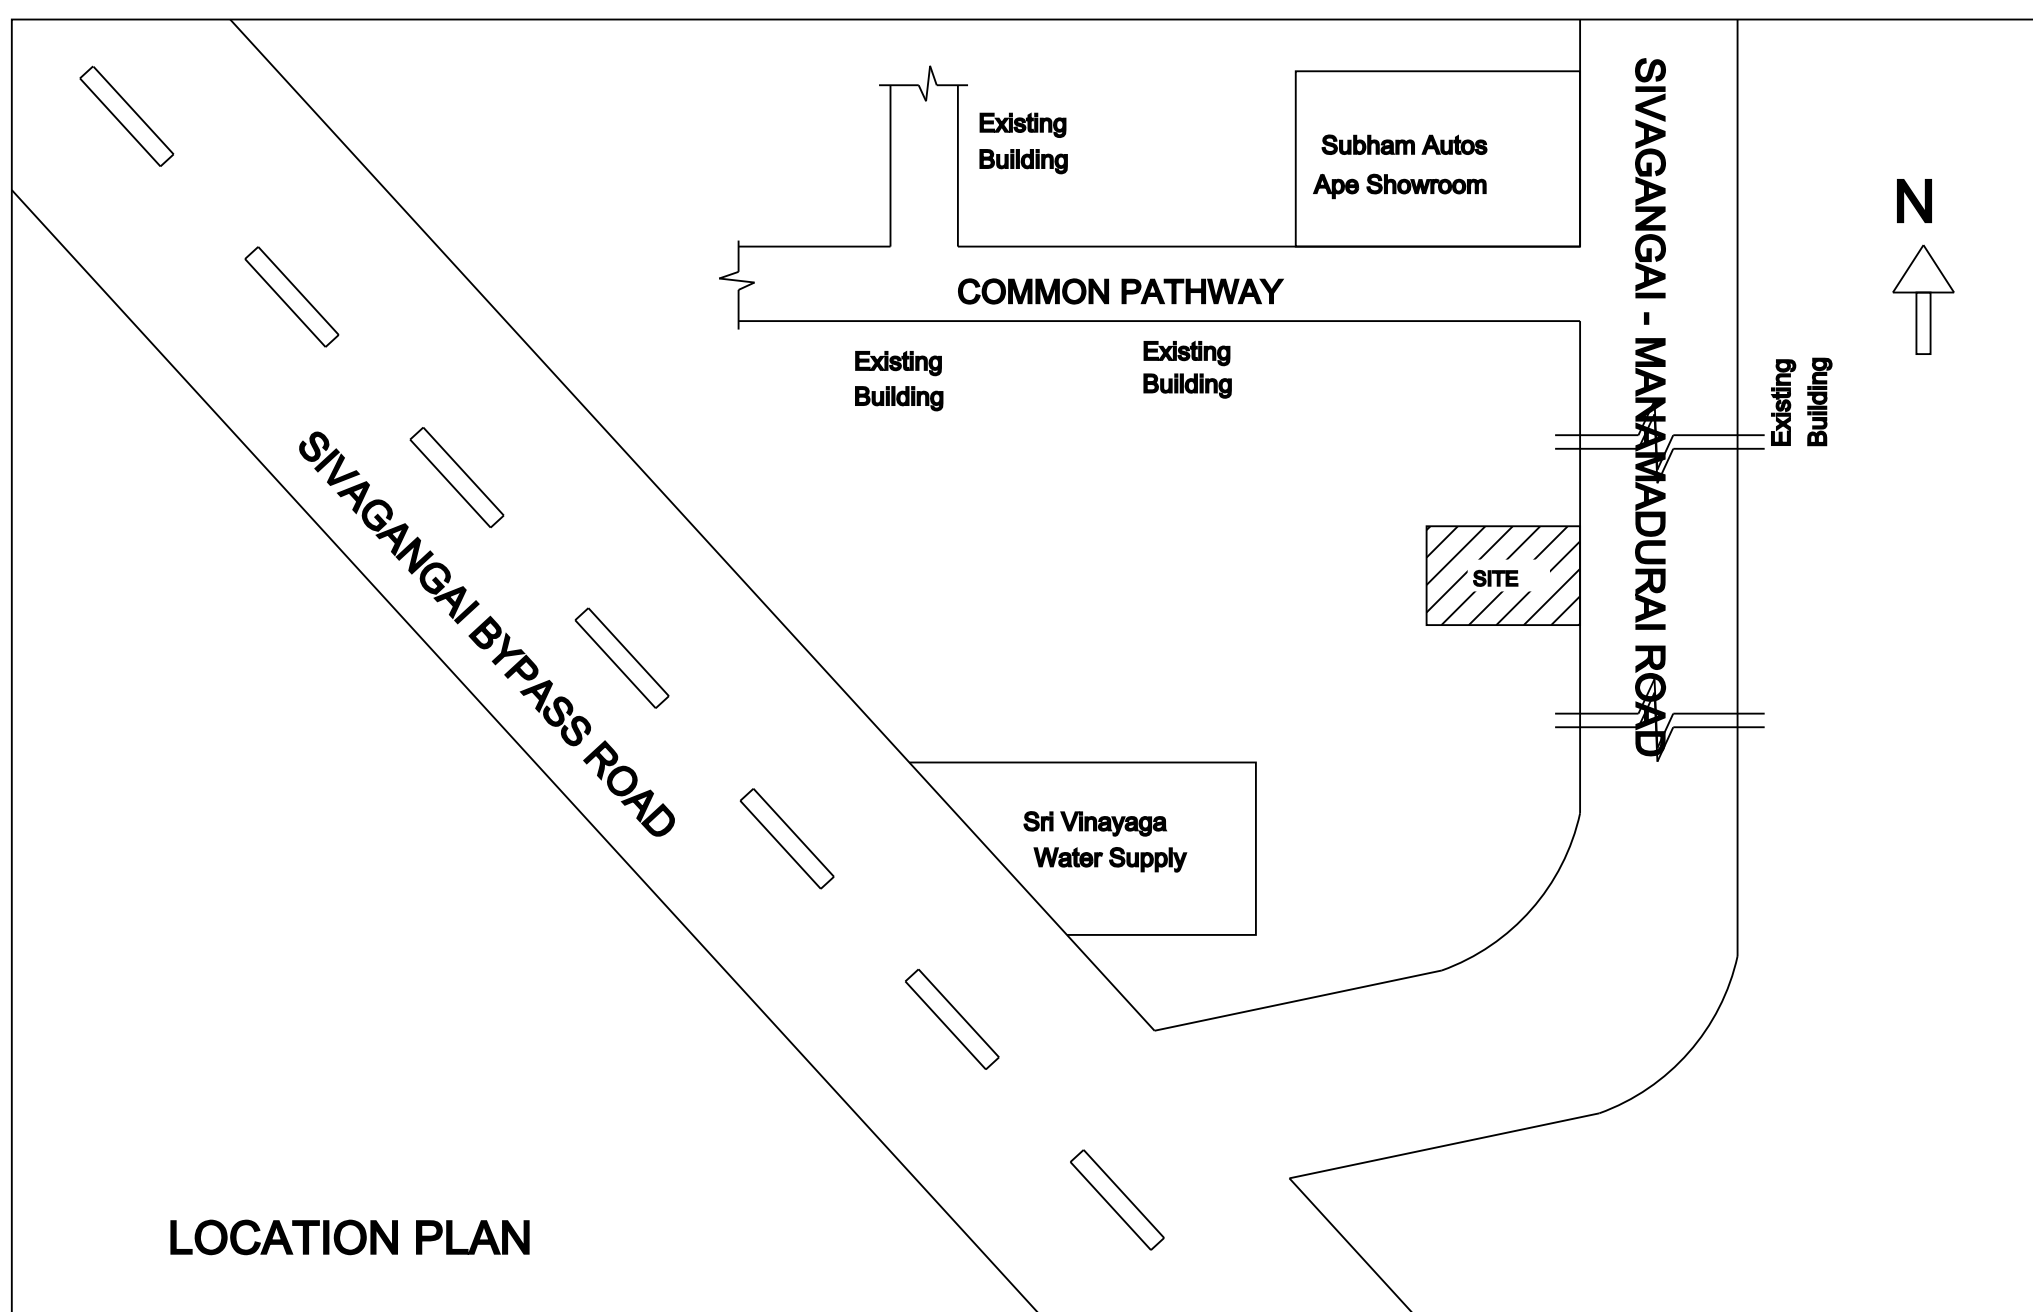

LOCATION PLAN

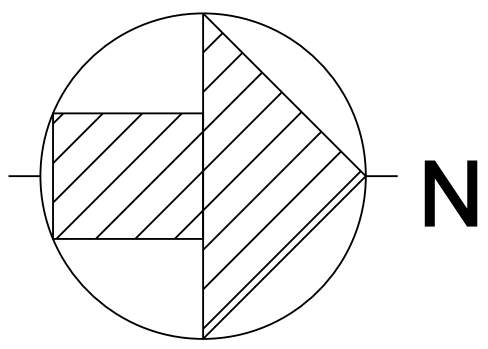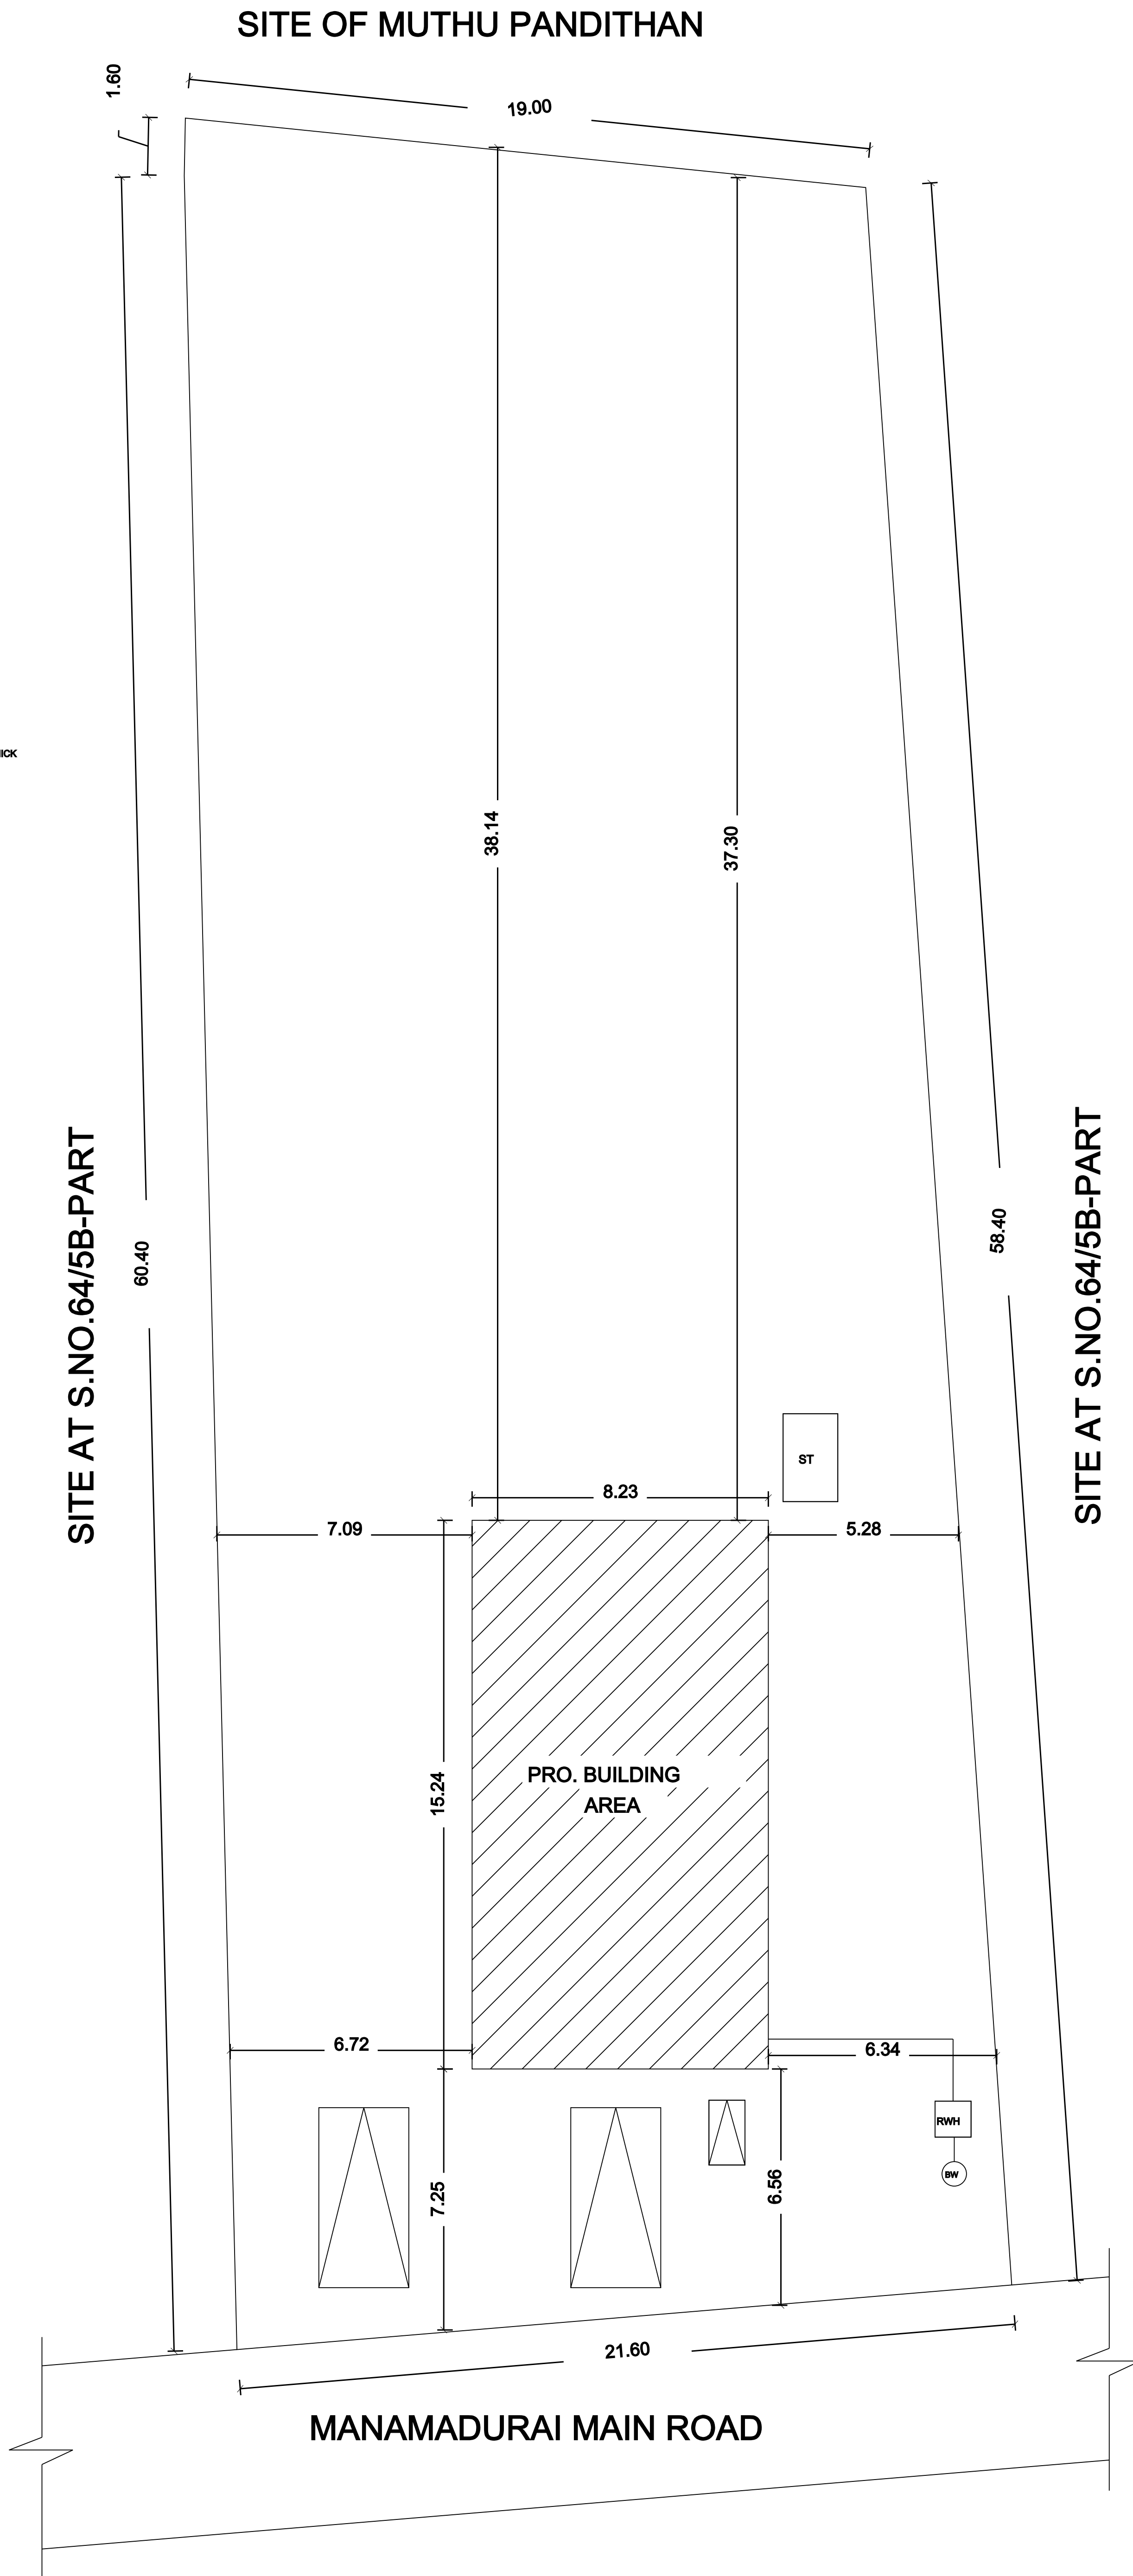

SHEET NO: 01

AREA DETAILS	SQ.M.	SQ.FT.
AS PER DOCUMENT AREA	1215.61	13080.00
TSLR/FMB AREA	1217.18	13097.00
AS PER SITE	1217.18	13097.00

ALL DIMENSIONS ARE IN METRES

AREA STATEMENT				
S.No	AREA DETAILS	FSI SQ MT (A)	NON-FSI SQ MT (B)	TOTAL AREA SQ MT I = (A+B)
01	STILT FLOOR	—	—	—
02	GROUND FLOOR	125.43	—	125.43
03	FIRST FLOOR	71.18	—	71.18
04	SECOND FLOOR	—	—	—
05	HEAD ROOM	—	—	—
06	LIFT AREA	—	—	—
	TOTAL	196.61	—	196.61

FLOOR SPACE INDEX (FSI) = $\frac{196.61}{1215.61} = 0.16$

PLOT COVERAGE (PC) = 16%

JOINERY DETAILS			
MD	Main Door	1.22 x 2.10	ROAD
D	Door	0.90 x 2.10	
D1	Door	0.75 x 2.10	BOUNDRY
O	Door open	0.91 x 2.10	
W	Window	1.22 x 1.22	PROPOSED BUILDING
W0	Window	1.83 x 1.22	
W1	Window	0.91 x 1.22	DRIVE WAY
V	Ventilator	0.91 x 0.60	

NO. OF FLOOR	DESCRIPTION	TOTAL NO OF PARKING	
		REQUIRED	PROVIDED
GF + FF	CAR	02 Nos	02 Nos
	TWO WHEELER	01 No	01 No

N. Vignesh
Er.A.VIGNESH MANIKANDAN B.E., AM.I.E.,
CHARTERED ENGINEER
LICENSED BUILDING SURVEYOR
Reg.No: 112 / LS / 2020 / 00026
SIVAGANGAI - 630 561.
Cell : 9791777183 - 8675612387
REGISTERED ENGINEER

OFFICE USE

APPLICANT

J. Veersakthi.