
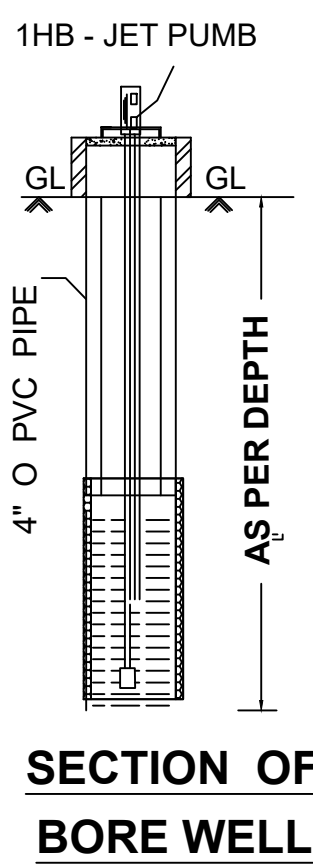
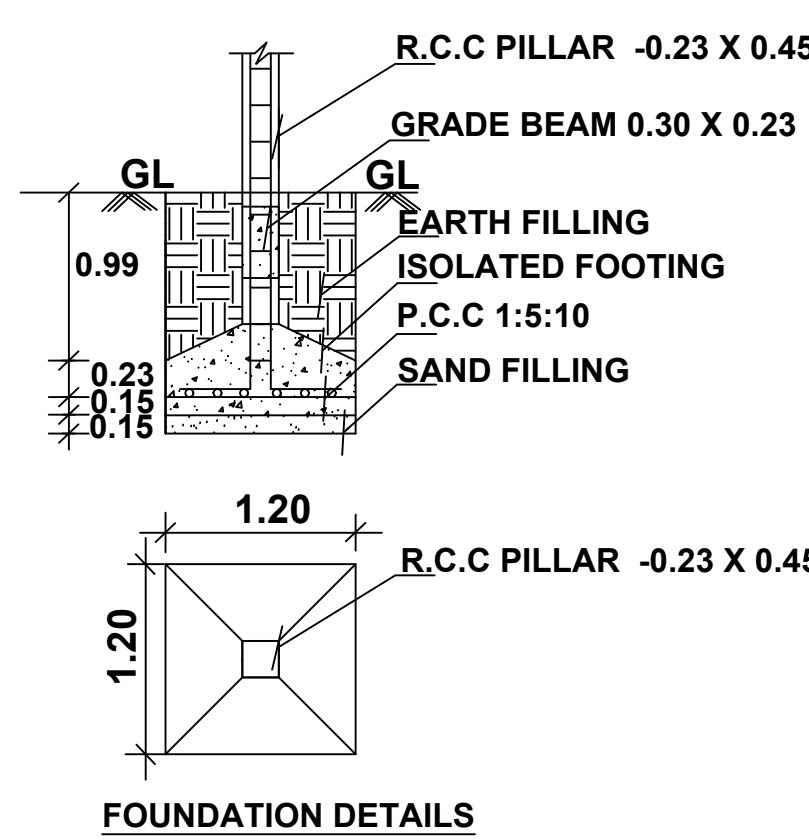
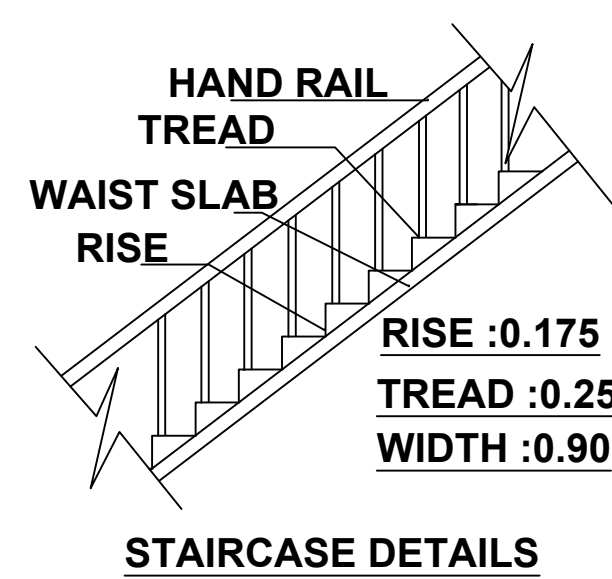
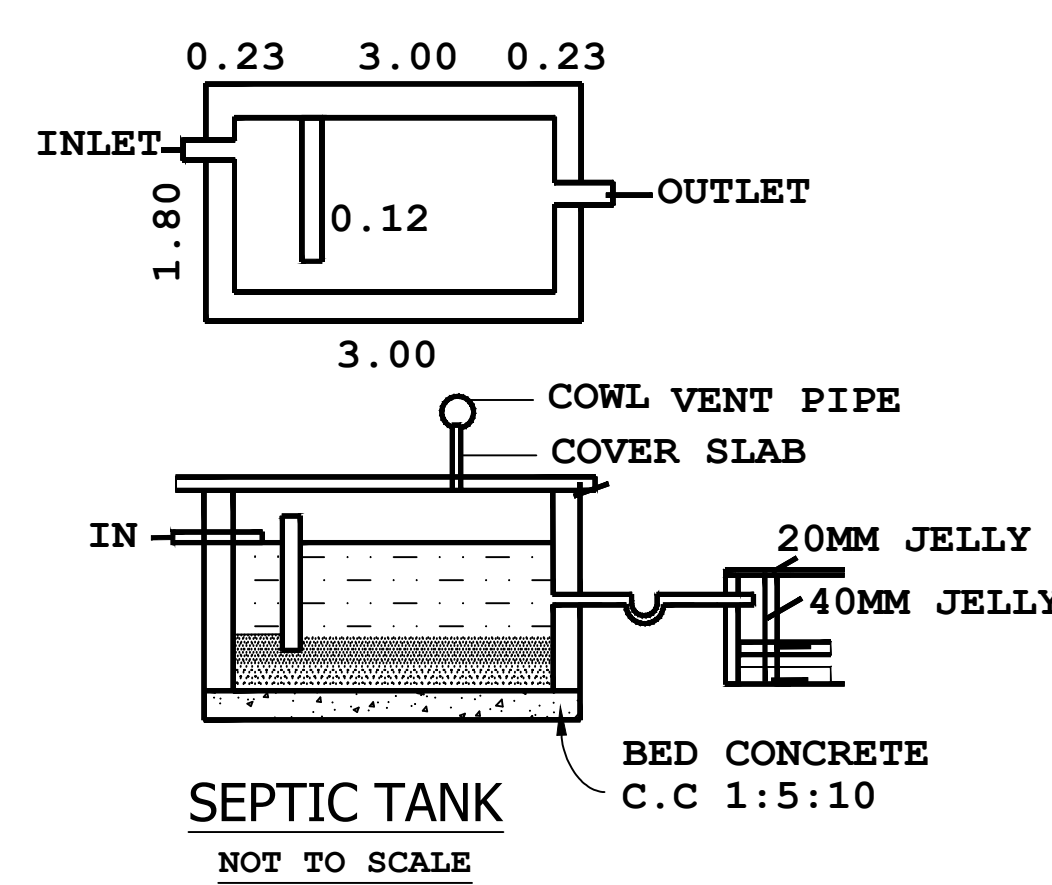
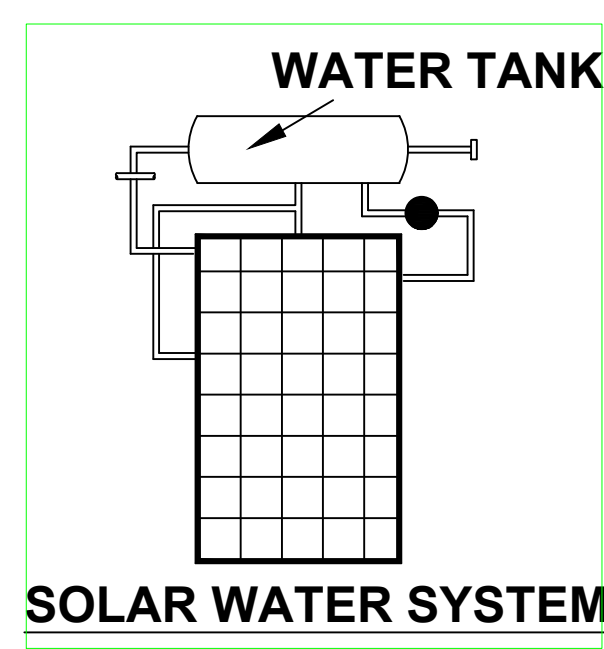
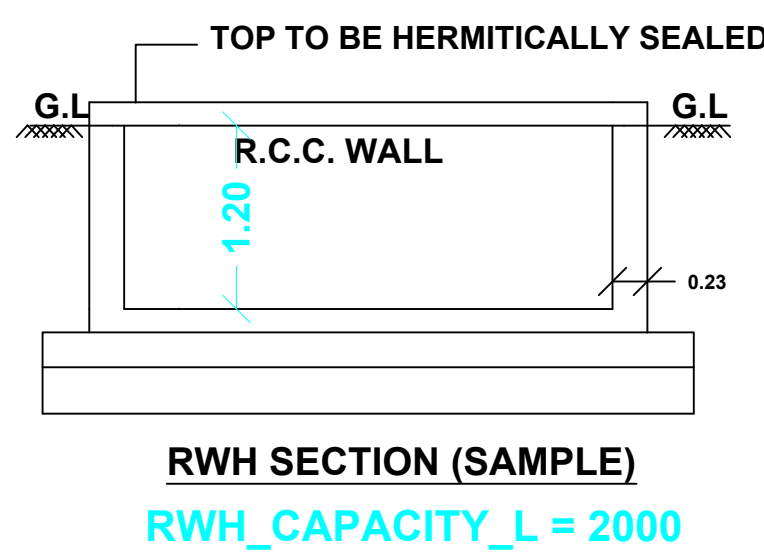
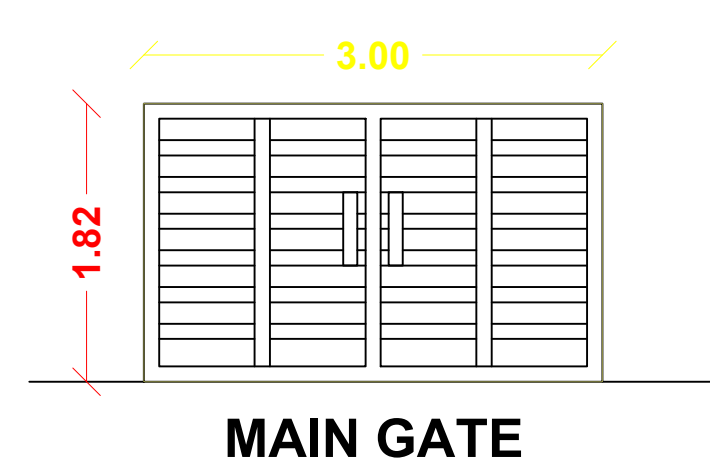
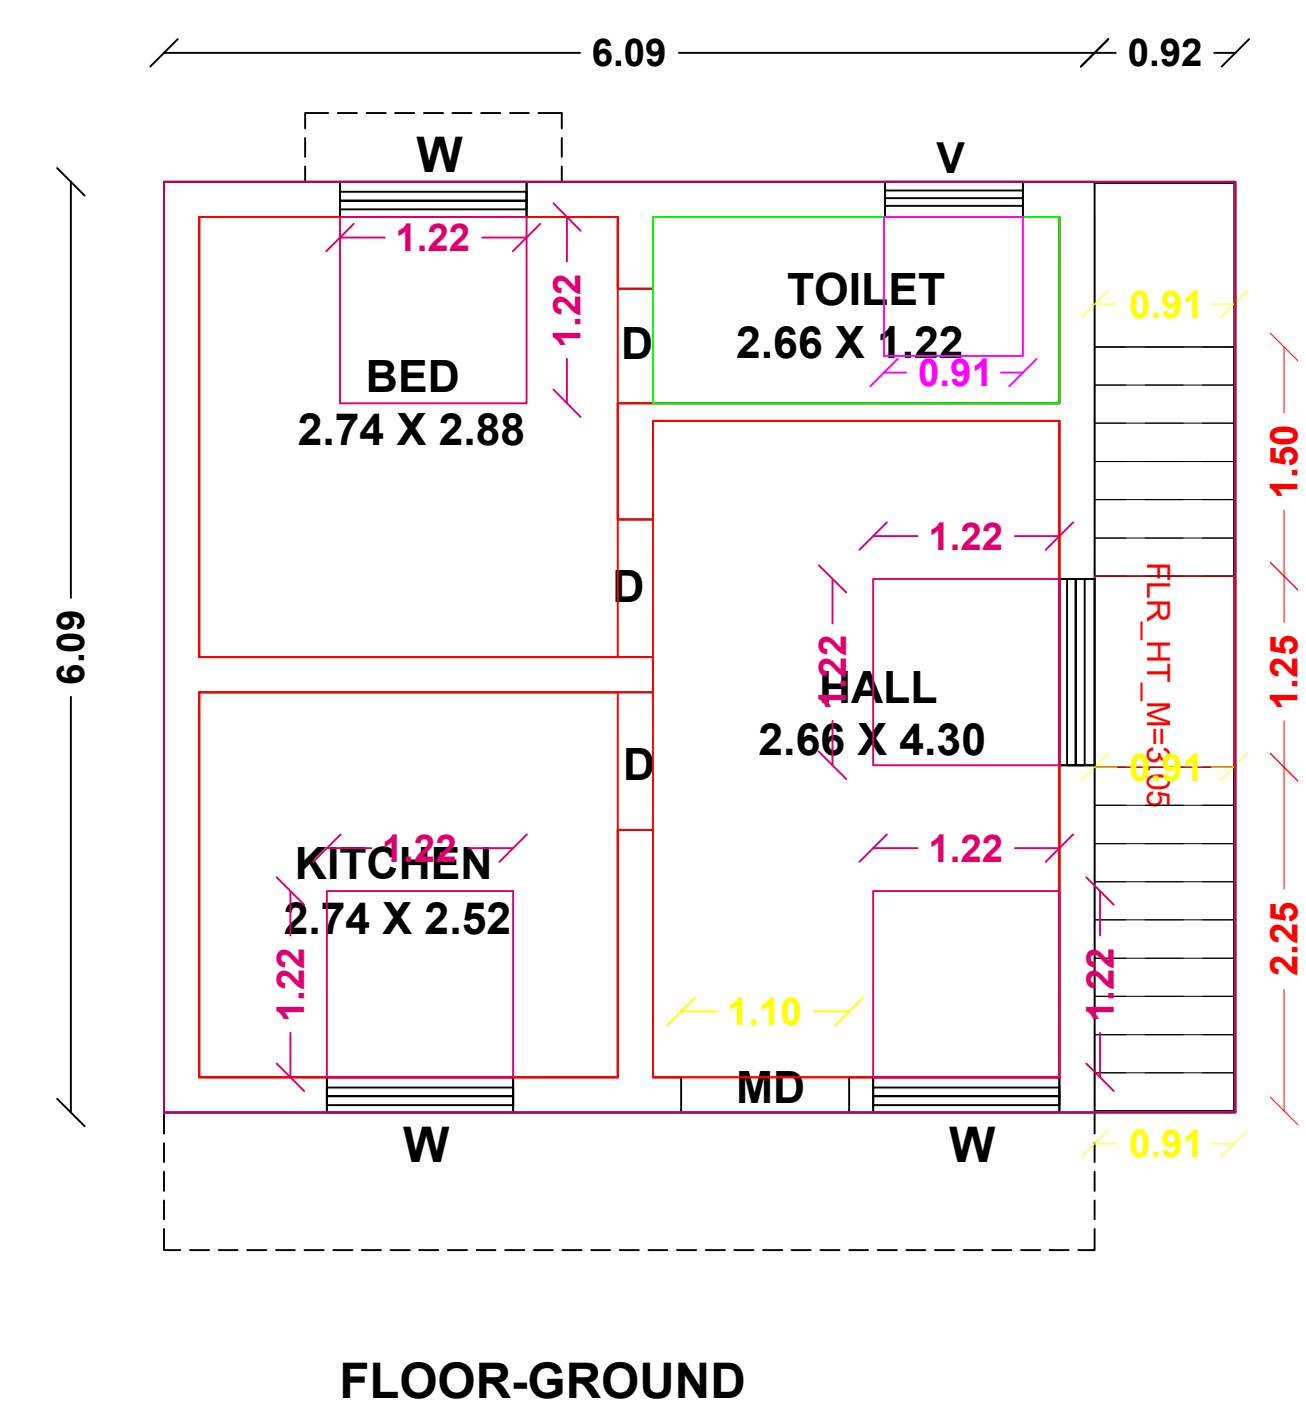


PLAN SHOWING THE PROPOSED CONSTRUCTION OF GROUND R.C.C ROOF BUILDING
IN OLD S.NO.239/1A,NEW S.NO.239/11A,PLOT NO.28,VANTHAVASI VILLAGE,RAMALAKSHMI NAGAR,
PAIYUR PILLAI VAYAL GROUP,VANIYANGUDI PANCHAYAT,SIVAGANGAI TALUK & DISTRICT.

SCALE : 1:100 (ALL DIMENSIONS ARE IN METRE).


NAME OF THE OWNER : Mr.M.JEYAKUMARM S/O MOHAN.

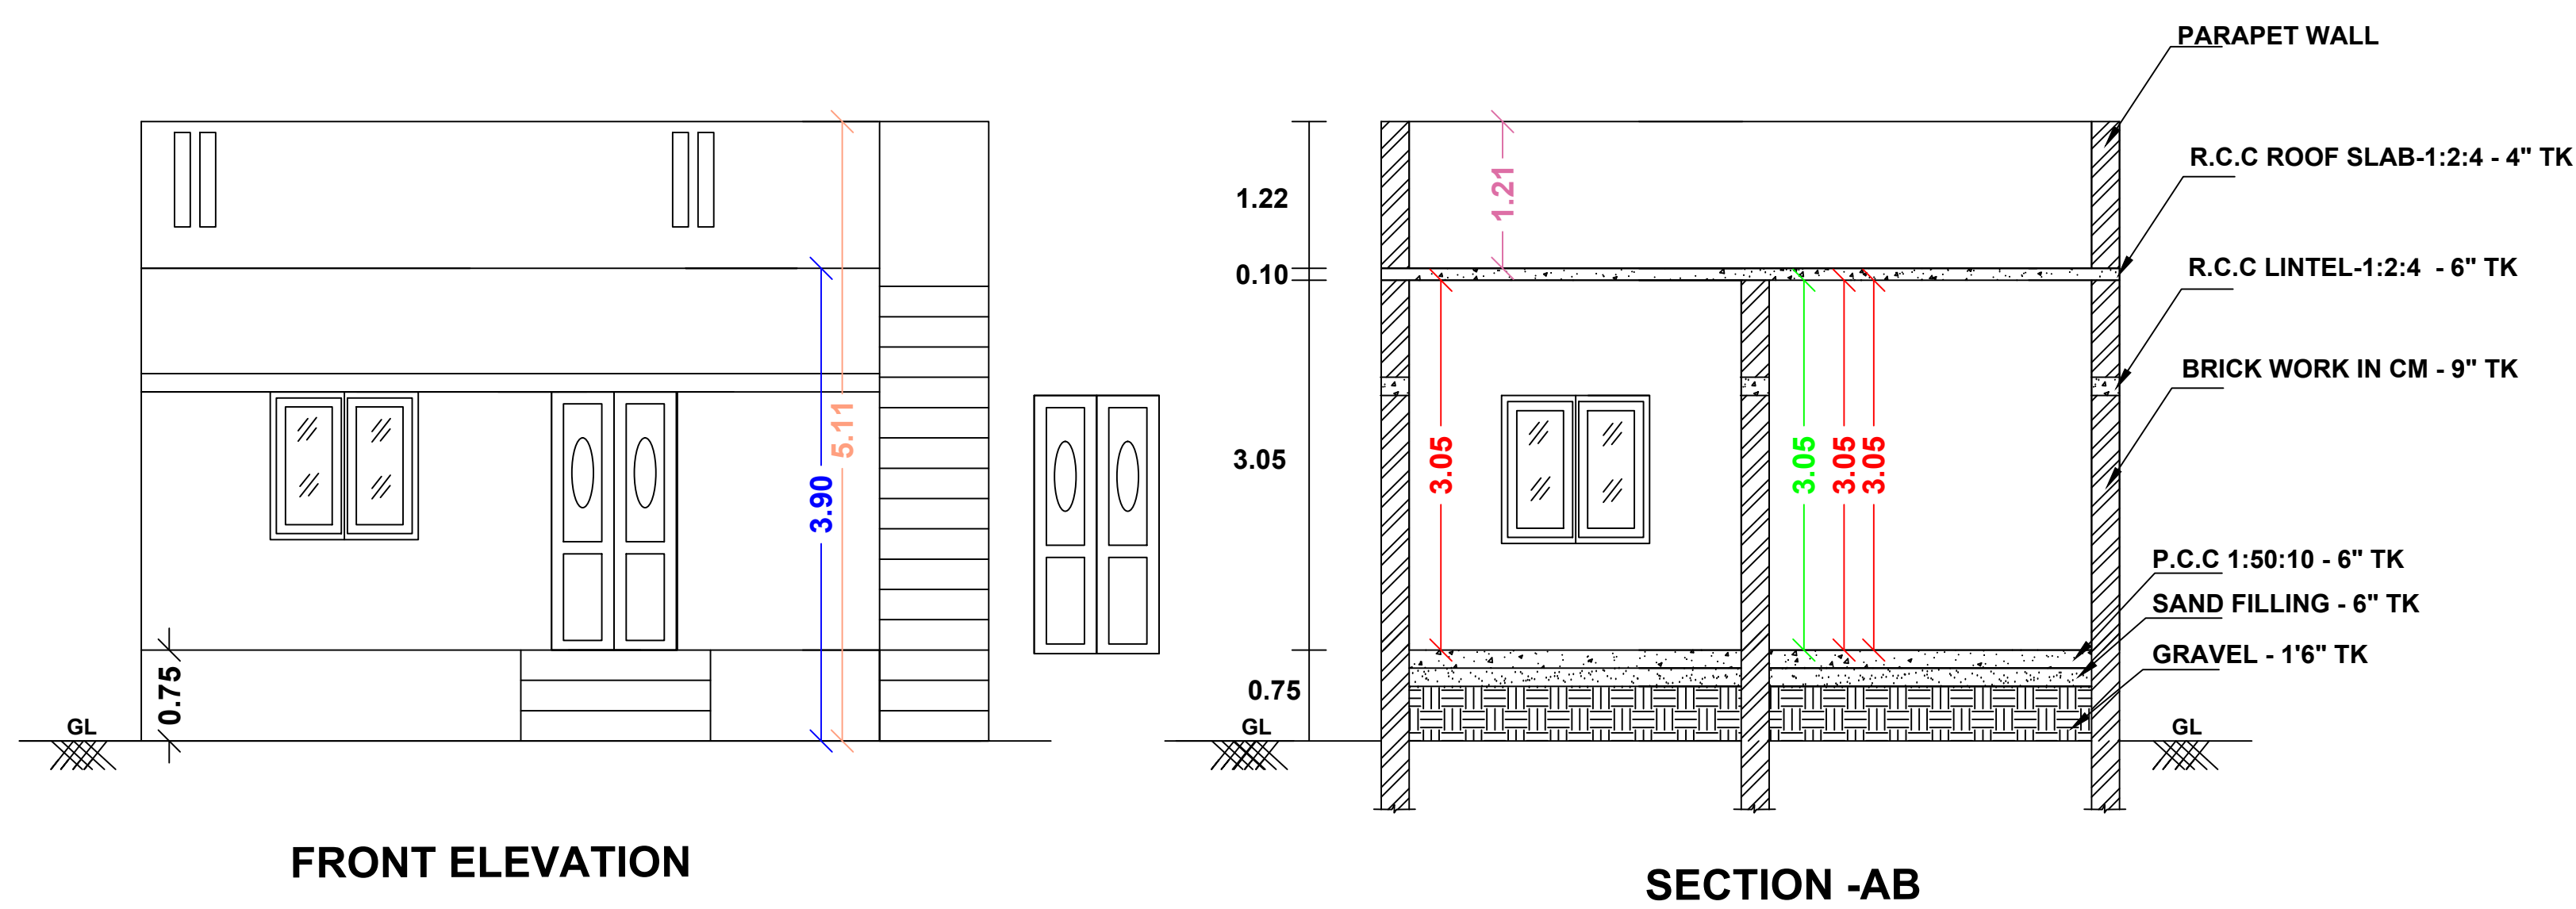

PLOT NO.27
12.20(40'0")

PLOT NO.38
13.71(45'0")

PLOT NO.26

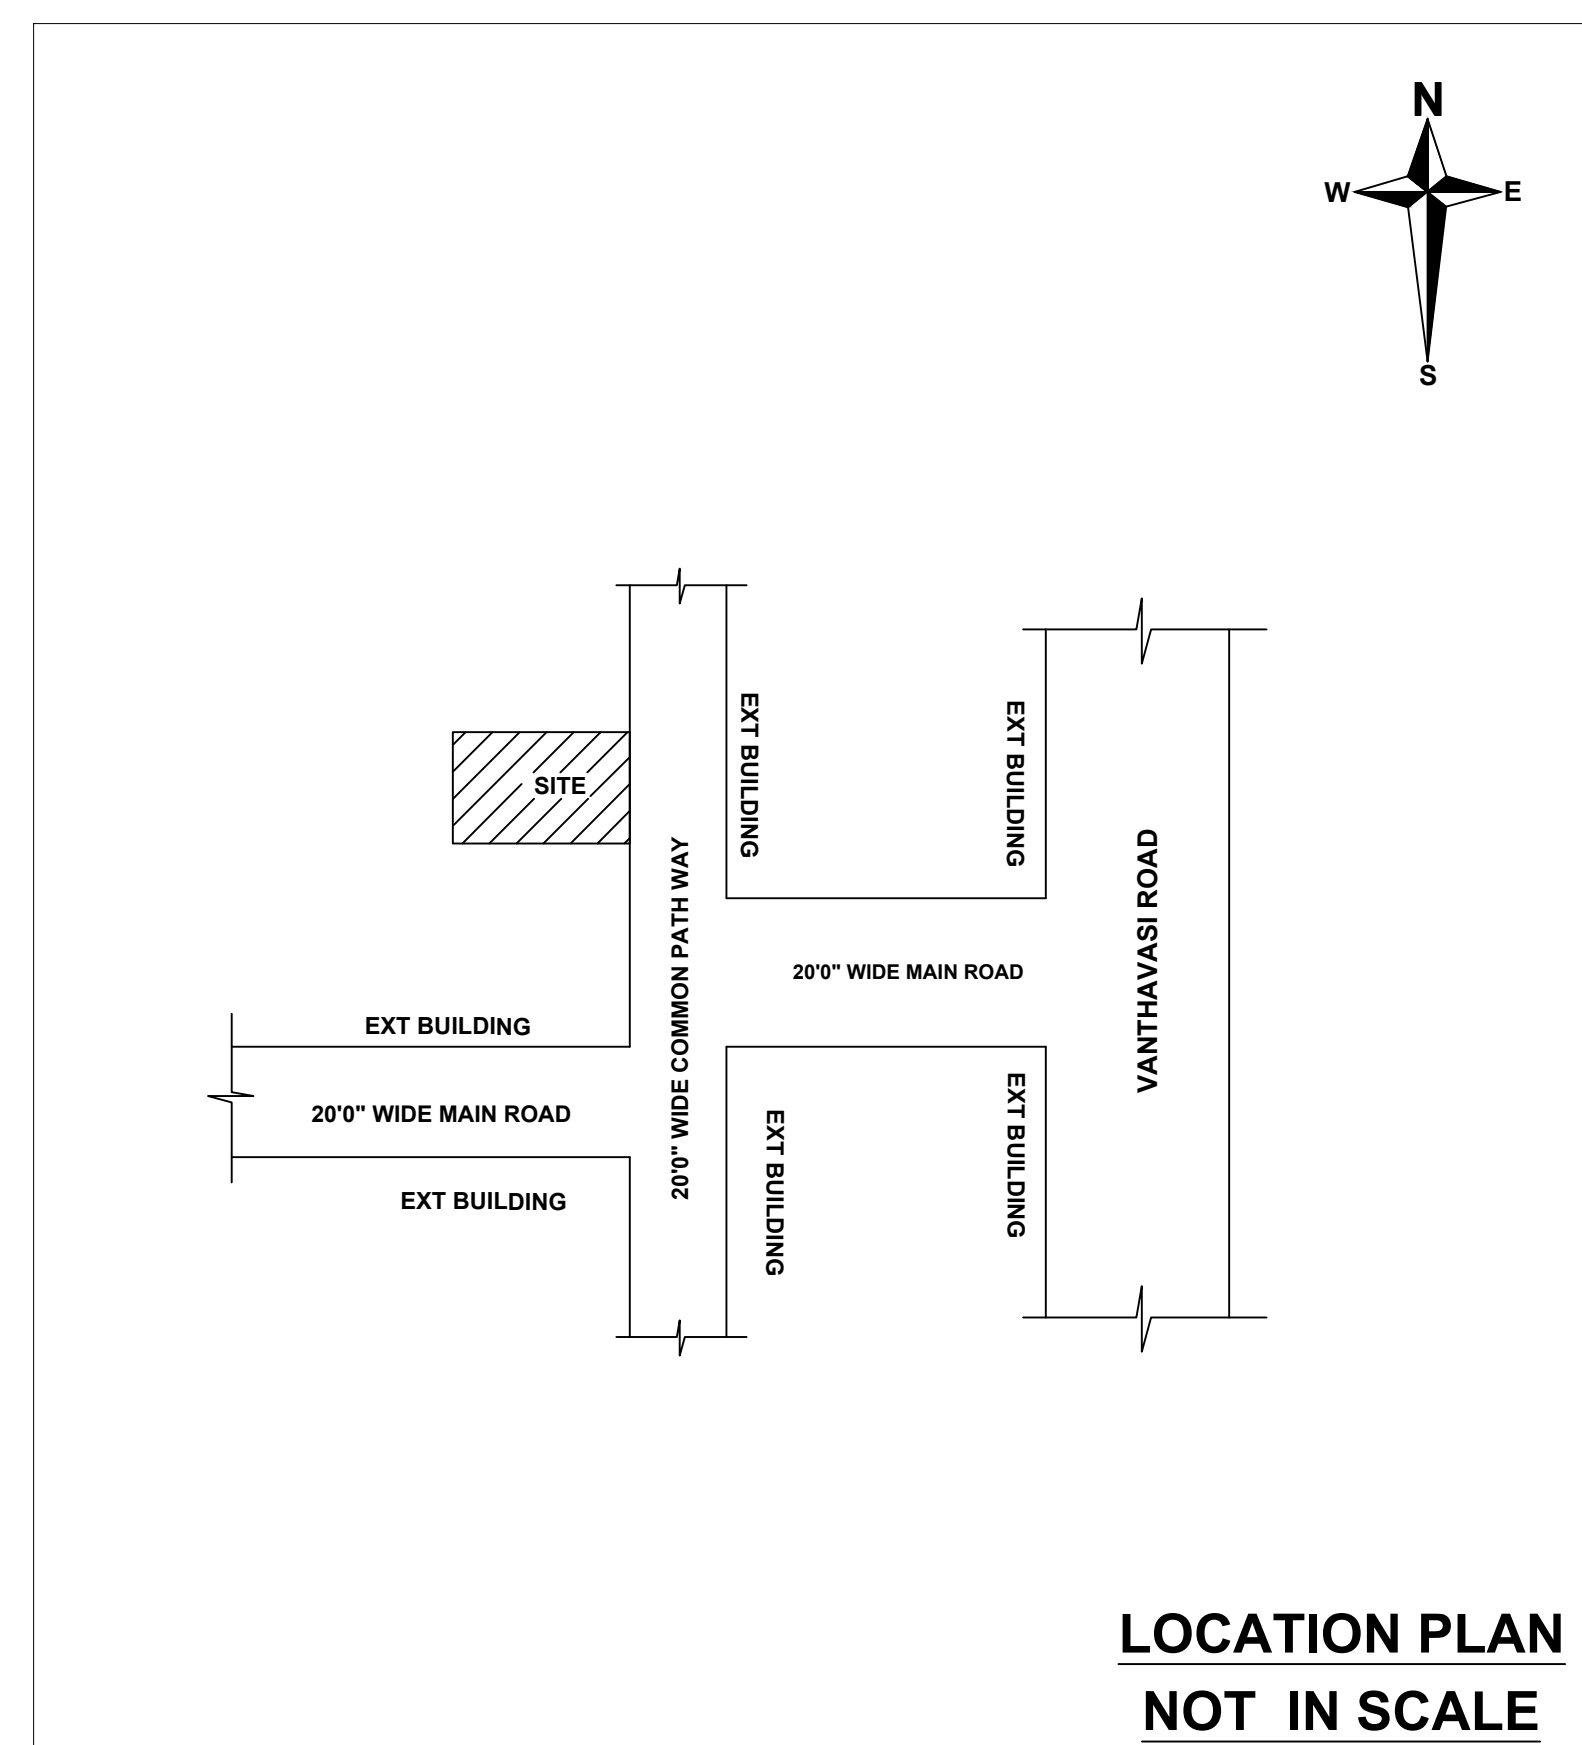

SITE PLAN
SCAL 1:100

LOCATION PLAN
NOT IN SCALE

CASE TYPE : NEW PROPOSAL		
PLOT USE : RESIDENTIAL		
DWELLING UNITS : 1 -NOS		
AREA OF THE PLOT : 1800.00Sft		
SCHEME/AREA		
LAYOUT APPROVAL NUMBER : DATE :		
JOINERY DETAILS	METRE	
MD - CW DOOR	1.10 X 2.10	
D - CW DOOR	0.90 X 2.10	
W - CW WINDOW	1.22 X 1.22	
V - VENTILATOR	0.90 X 0.60	
AREA DETAILS	SFT	SQM
SITE AREA (As per doc)	1800.00	167.29
SITE AREA (As per patta)	1797.00	167.00
SITE AREA (AS PER SITE)	1800.00	167.26
PRO BUILD GF	400.00	37.17
PRO BUILD FF	--	--
OPEN AREA	1400.00	130.06
APPLICANT: Mr.M.JEYAKUMARM		
Mr.T.N.BHARATHIDASAN B.E.,M.SC(VALUATION),C.ENGG.(I) M.I.E., F.I.V., CHARTERED ENGINEER & APPROVED VALUER REGISTER ENGINEER NO:112/LS/2019/00002 330, GOMATHI ANNEX, GANDHI ROAD SIVAGANGAI-630561, PH.NO:94430 94330		
ENGINEER		
PLAN_INFO AS_AT_SITE=167.26 FMB_OR_PLR=167.00 PLOT_AREA_M2=167.29 AS_PER_DOCUMENT=167.29 SINGLE_FAMILY_BLDG=YES CRZ=NO SECURITY_ZONE=NO ACCESS_WIDTH_M=12.20 WHETHER_GOVT_OR_AIDED_SCHOOL=NO ROAD_WIDTH=6.09 ROAD_LENGTH=14.00 AREA_TYPE=OTHERS MIN_PLOT_WIDTH=12.20 MIN_PLOT_DEPTH=13.71 LAND_USE_ZONE=RESIDENTIAL LEASEHOLD_LAND=NO BUILDING_NEAR_TO_RIVER=NO SURVEY_NO=239/11A PATTA_NO=593 NAGAR=RAMALAKSHMI NAGAR VILLAGE=VANTHAVASI PANCHAYAT=VANIYANGUDI TALUK=SIVAGANGAI DISTRICT=SIVAGANGAI JURISDICTION_TYPE=PANCHAYAT OSR_APPLICABLE=NO OSR_SURR_BUYBACK_RETAIN=SURRENDER PREMIUM_FSI_REQUIRED=NO IS_APPROVED_LAYOUT=NO AVG_PLOT_WIDTH=12.20 AVG_PLOT_DEPTH=13.71 RWHP_DECLARED=YES IS_SWIMMING_POOL_EXISTS=NO IF_HERITAGE_TOWN_LESSTHAN_1KM_RADIUS=NO		
OFFICE		