



PLAN SHOWING THE PROPOSED CONSTRUCTION OF R.C.C. ROOF RESIDENTIAL BUILDING GROUND FLOOR AT OLD SY.NO.65/44, NEW SY.NO.65/3,
RE-SY.NO.306/3, SUB-DIVISON SY.NO.306/3A1, PATTa NO.1061, PLOT NO.4 PART, "KADERI AMBAL NAGAR", IN KALANIVASAL VILLAGE, SANKARAPURAM
PANCHAYAT, SAKKOTTAI UNION, KARAISKUDI TALUK, SIVAGANGAI DISTRICT.


DTCP Lay Out Approval No:- 822/2018, Dated:-09.11.2018

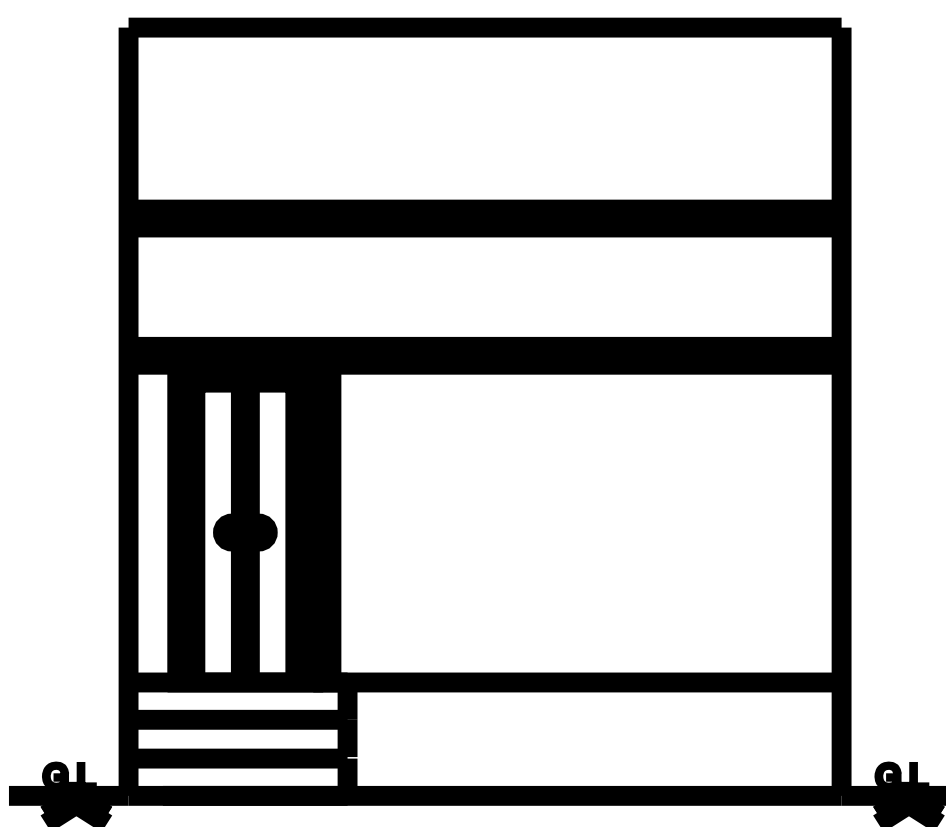


Front Elevation

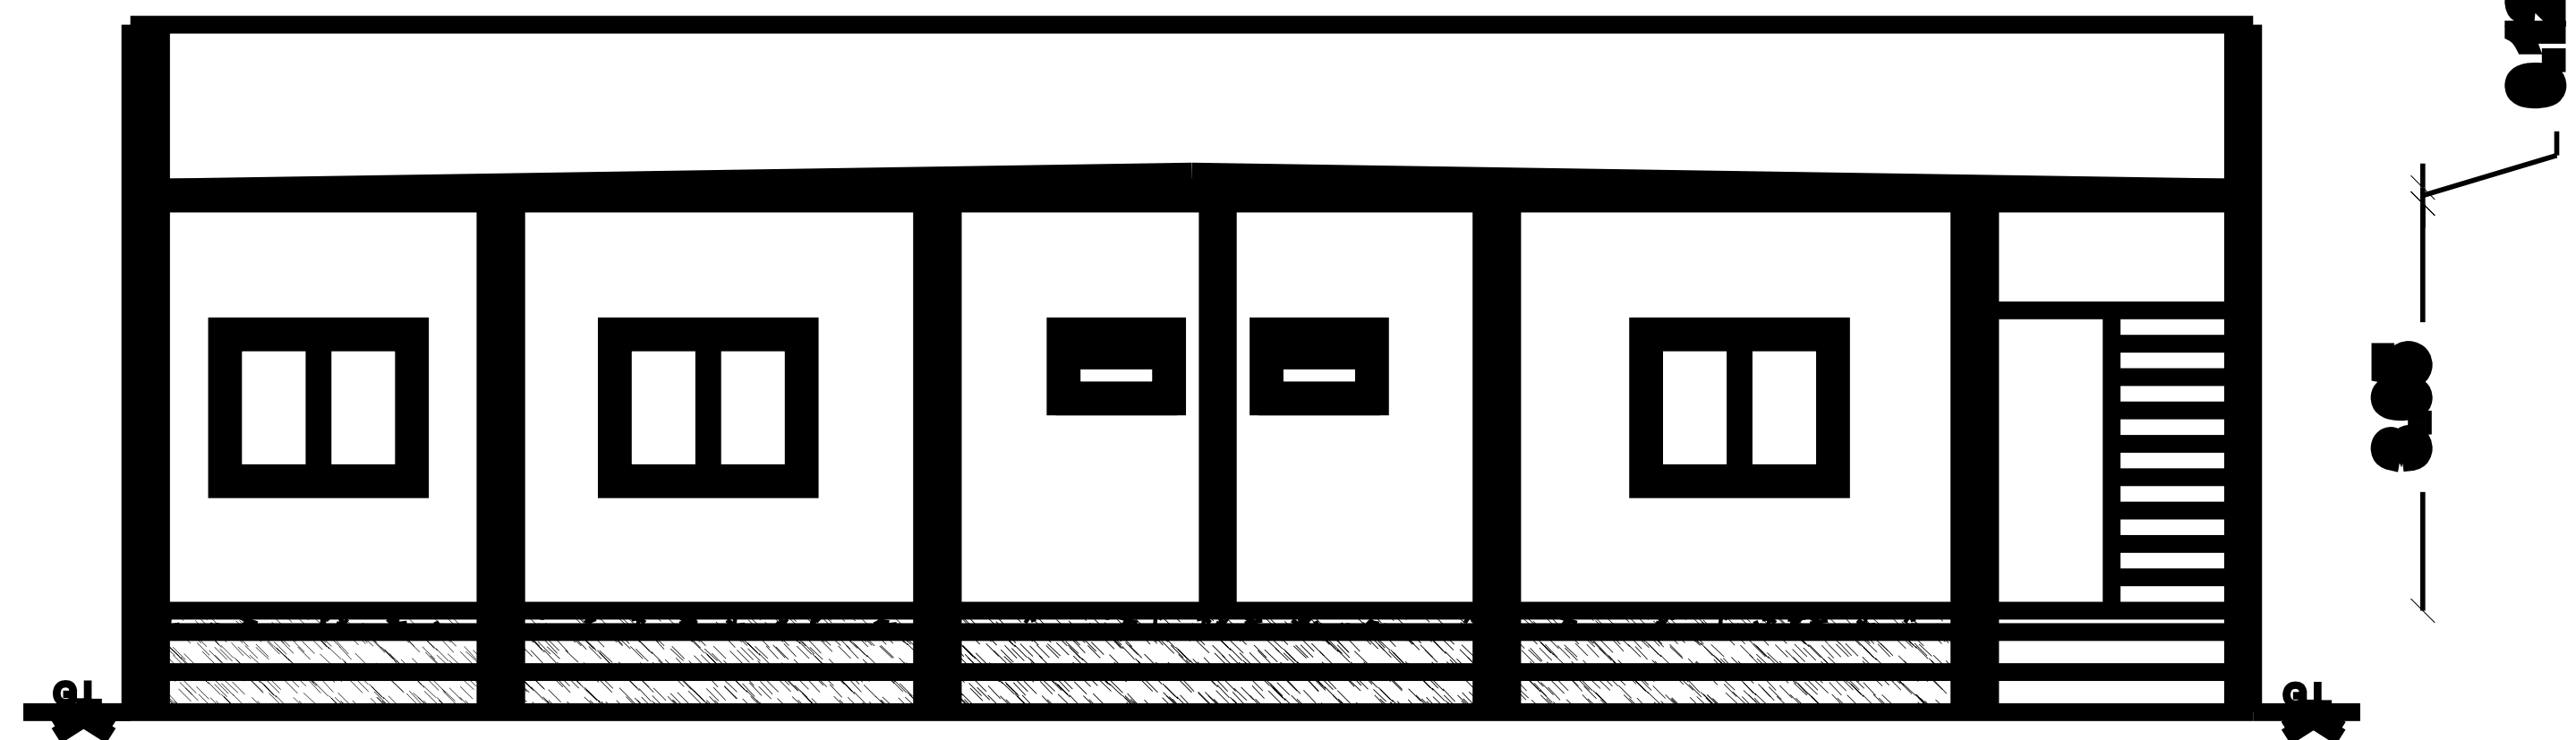


Section on-"AA"

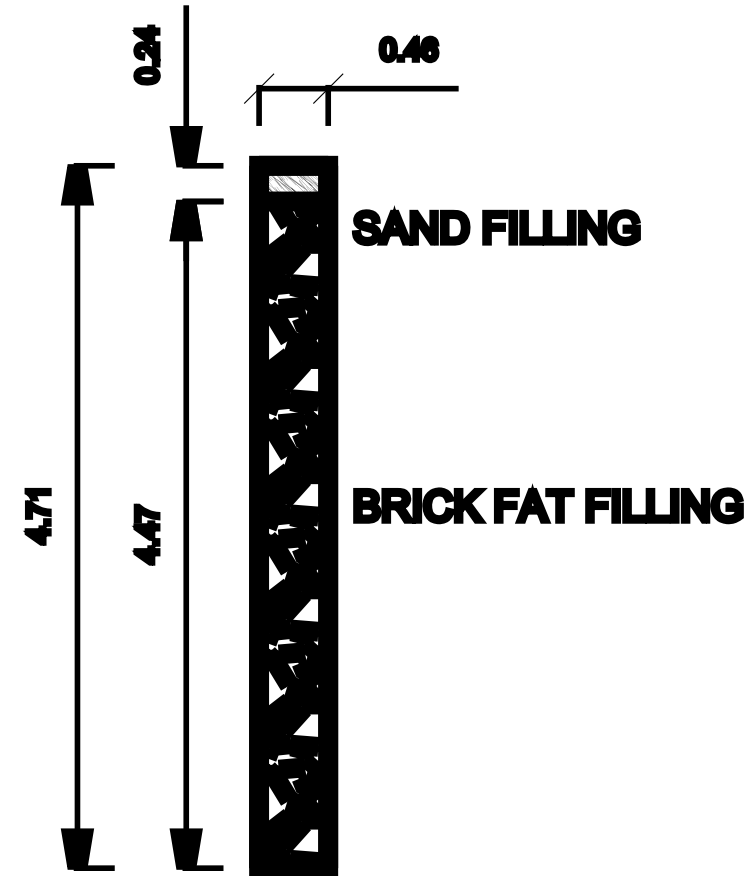


DETAILS OF
PERCULATION PIT

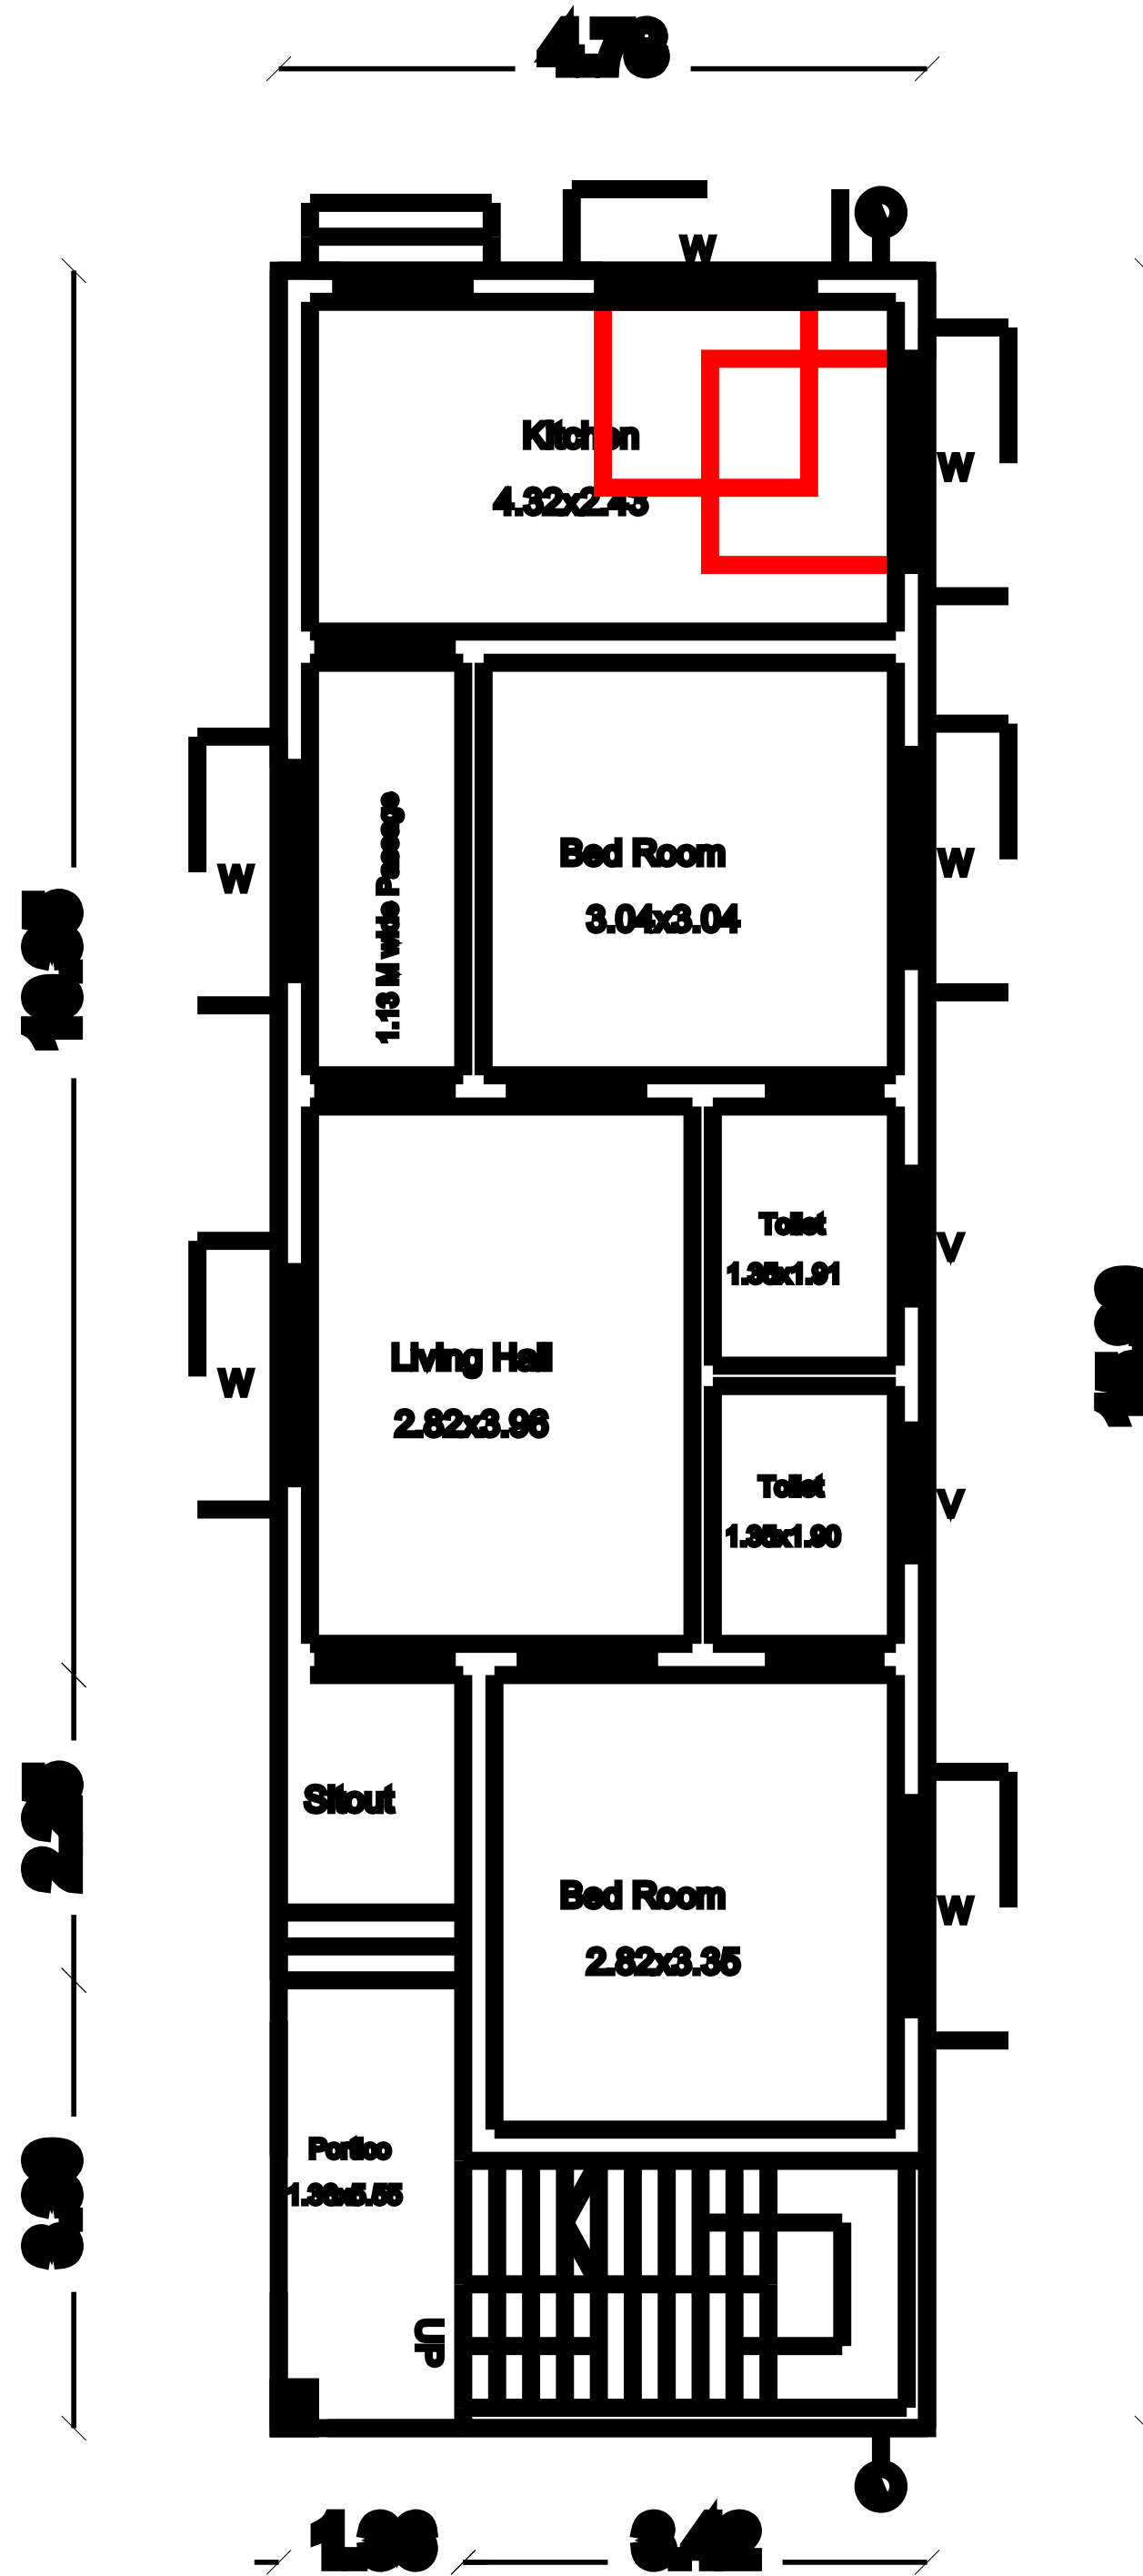


Ground Floor

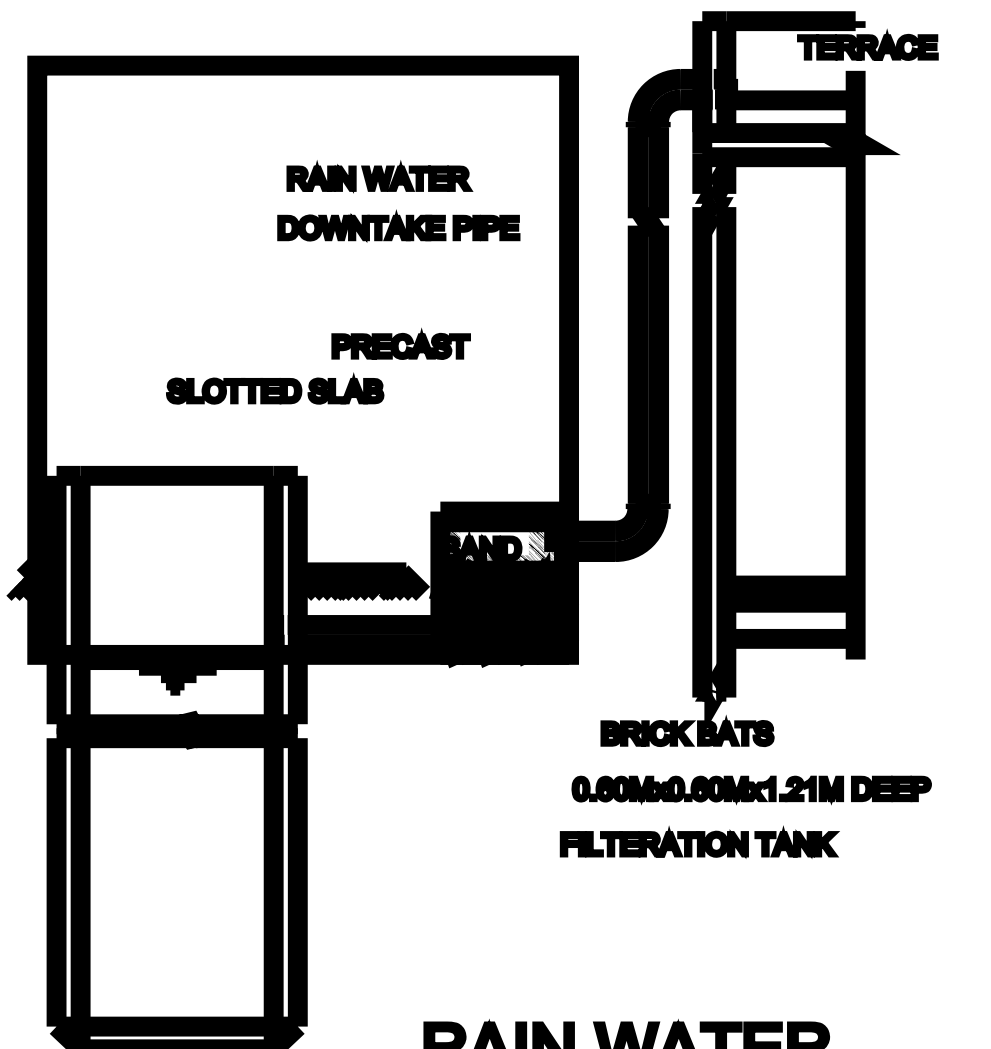



RAIN WATER
HARVESTING SYSTEM

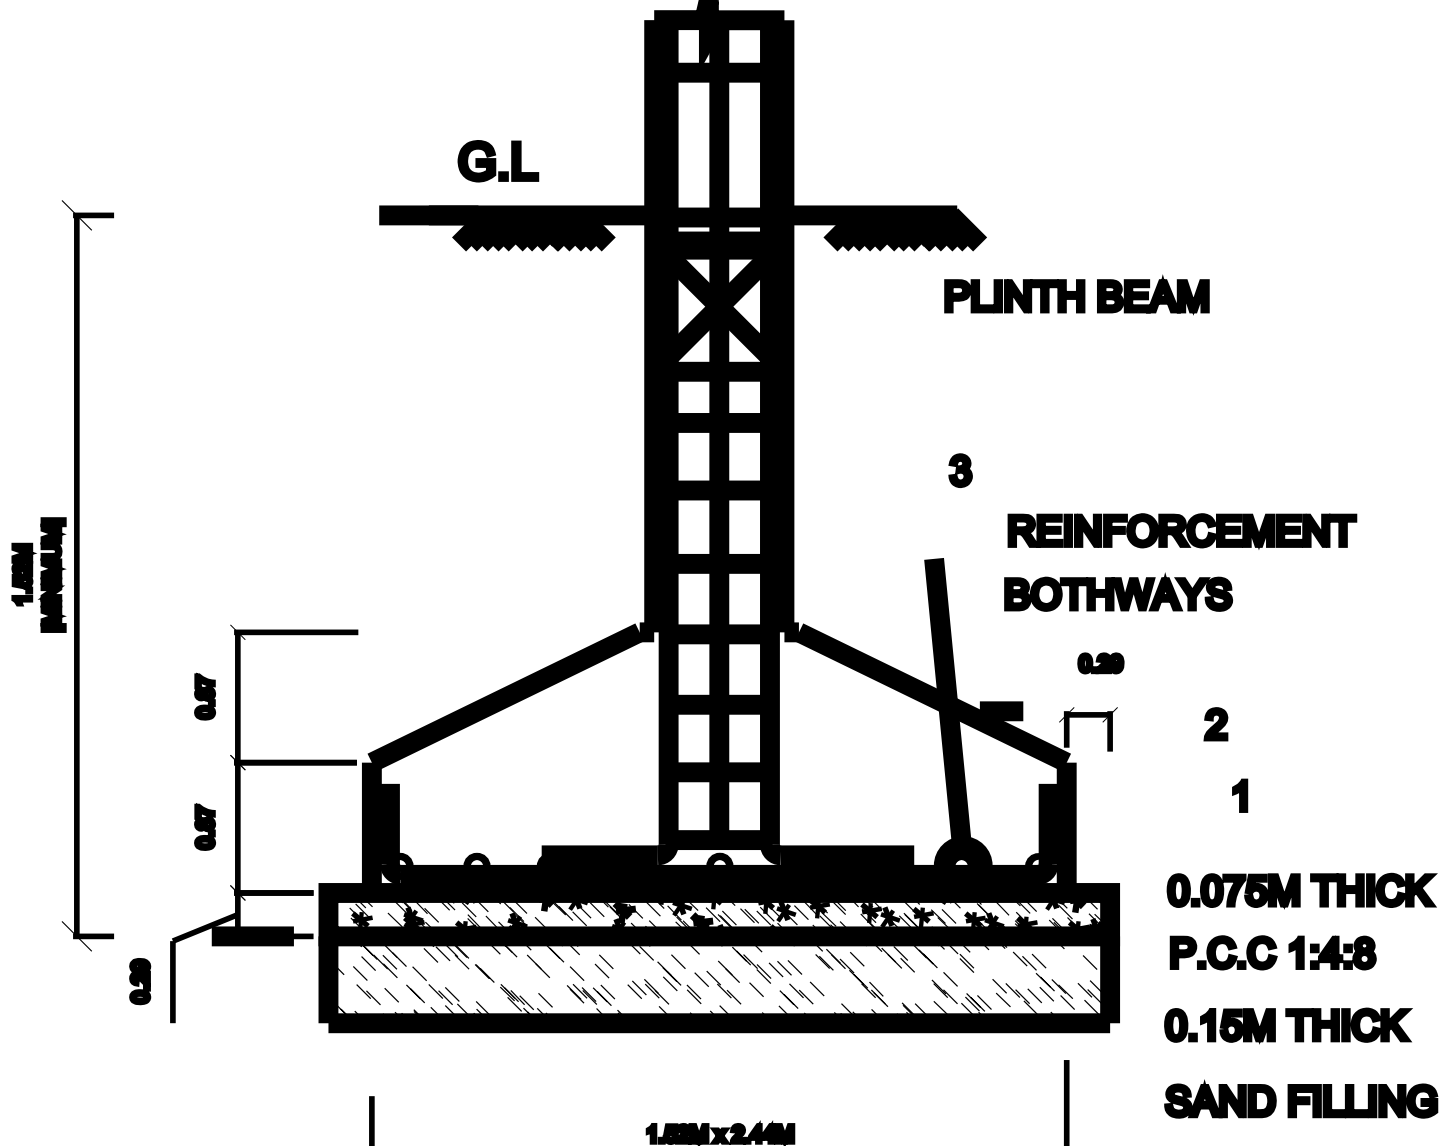


TYP. DET. COLUMN FOOTING

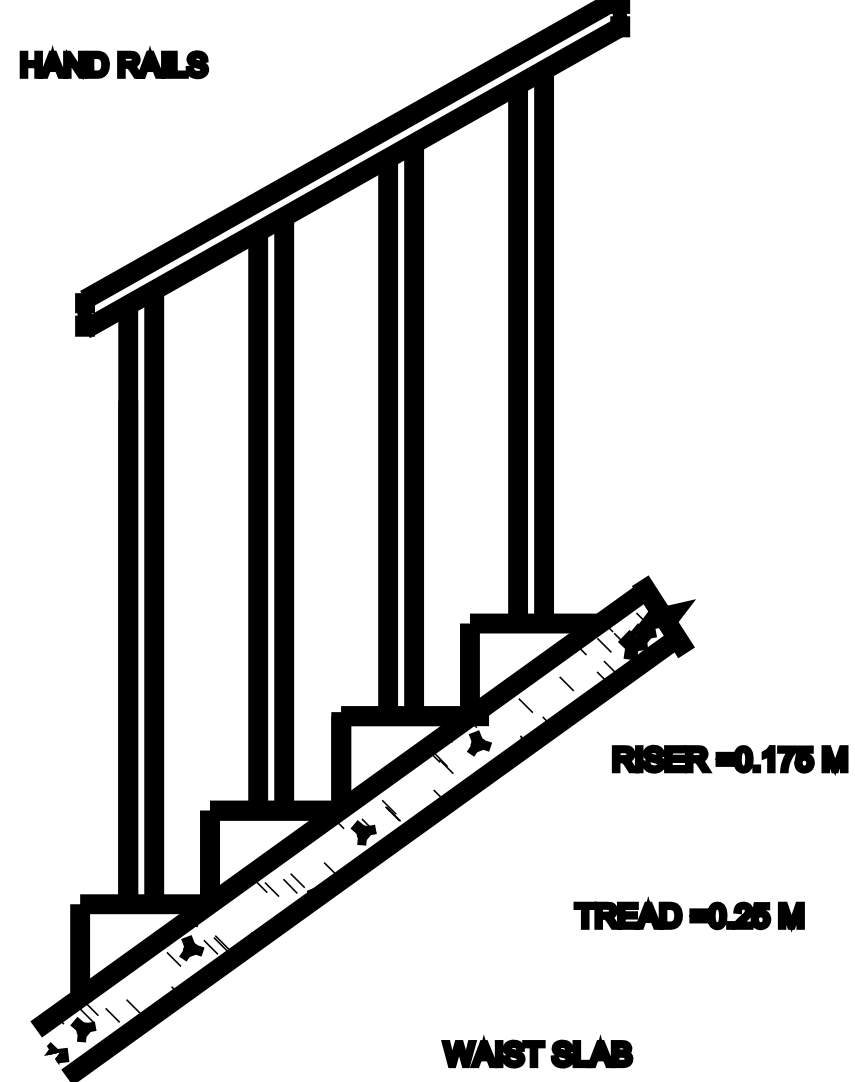


STAIR CASE DETAILS

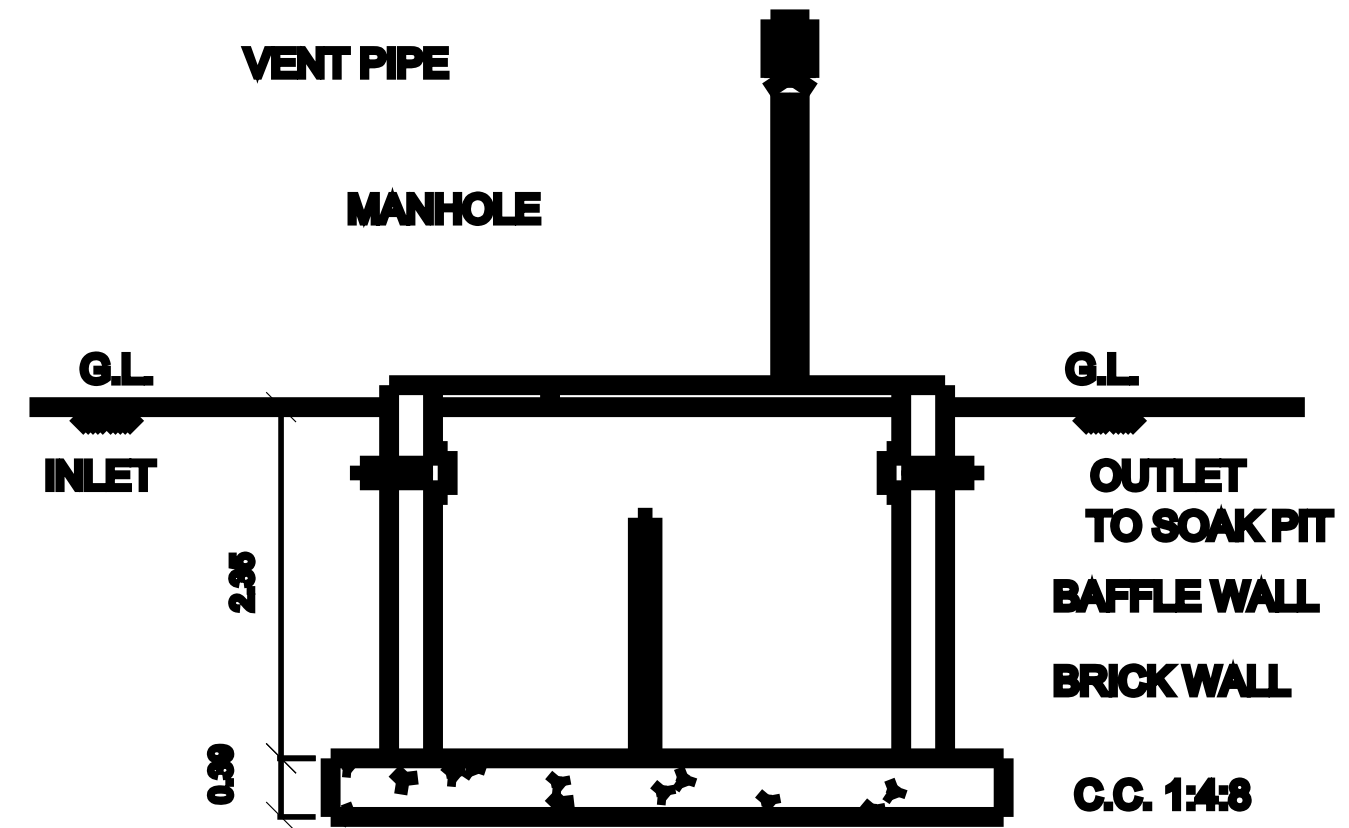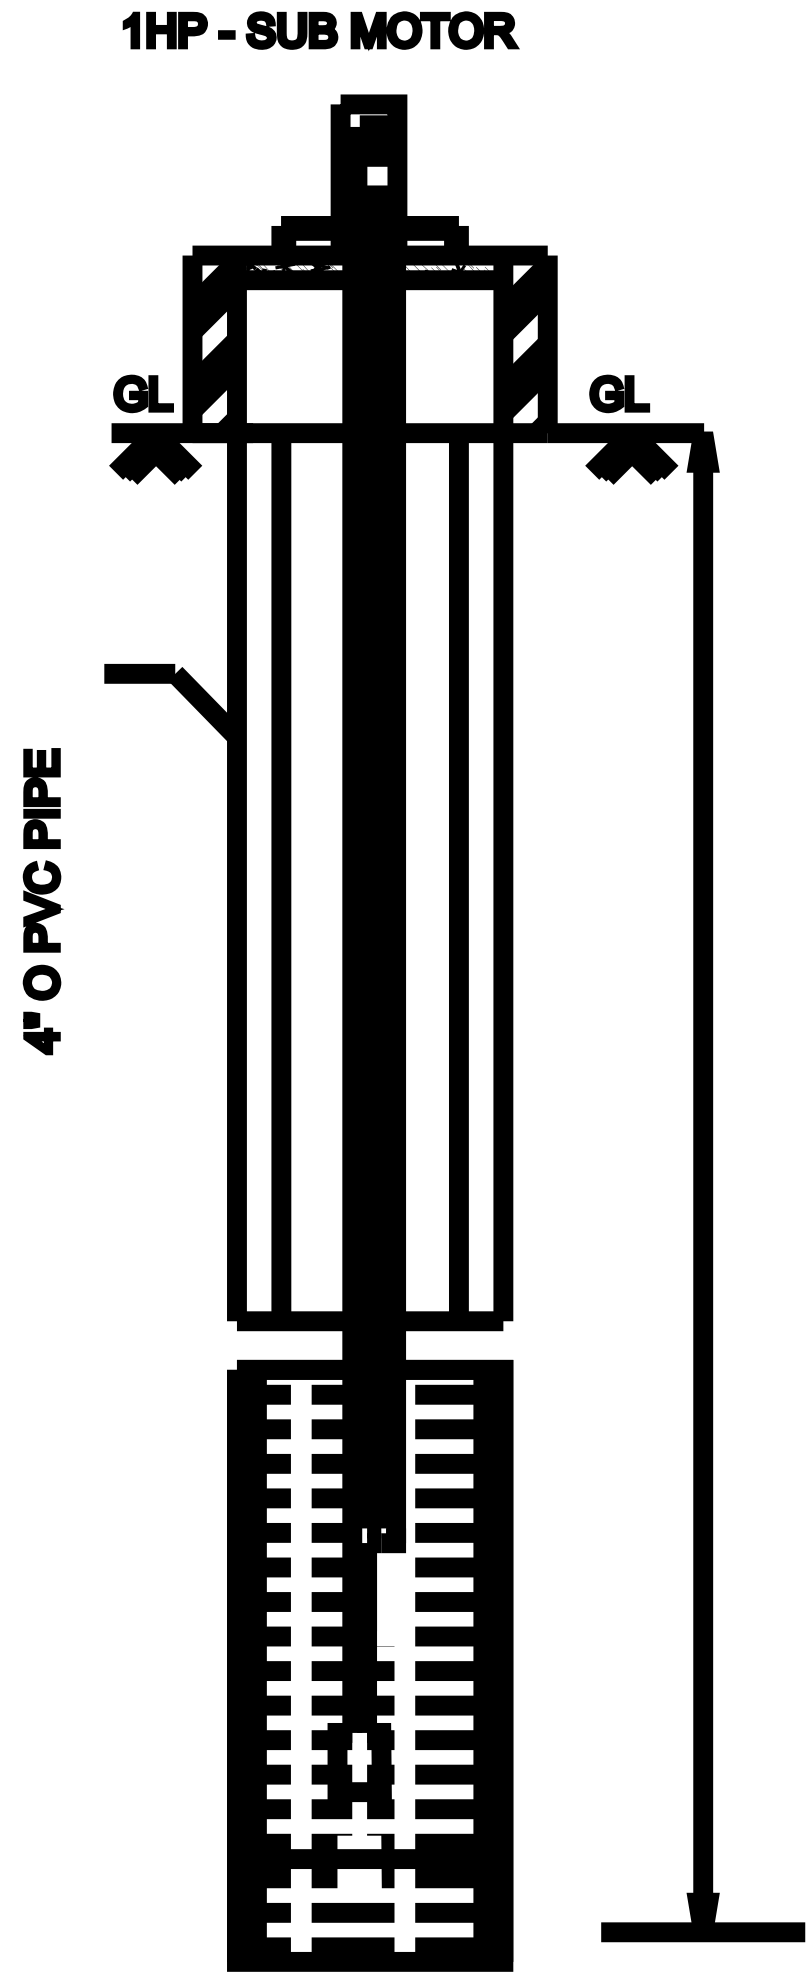


SECTION OF SEP. TANK

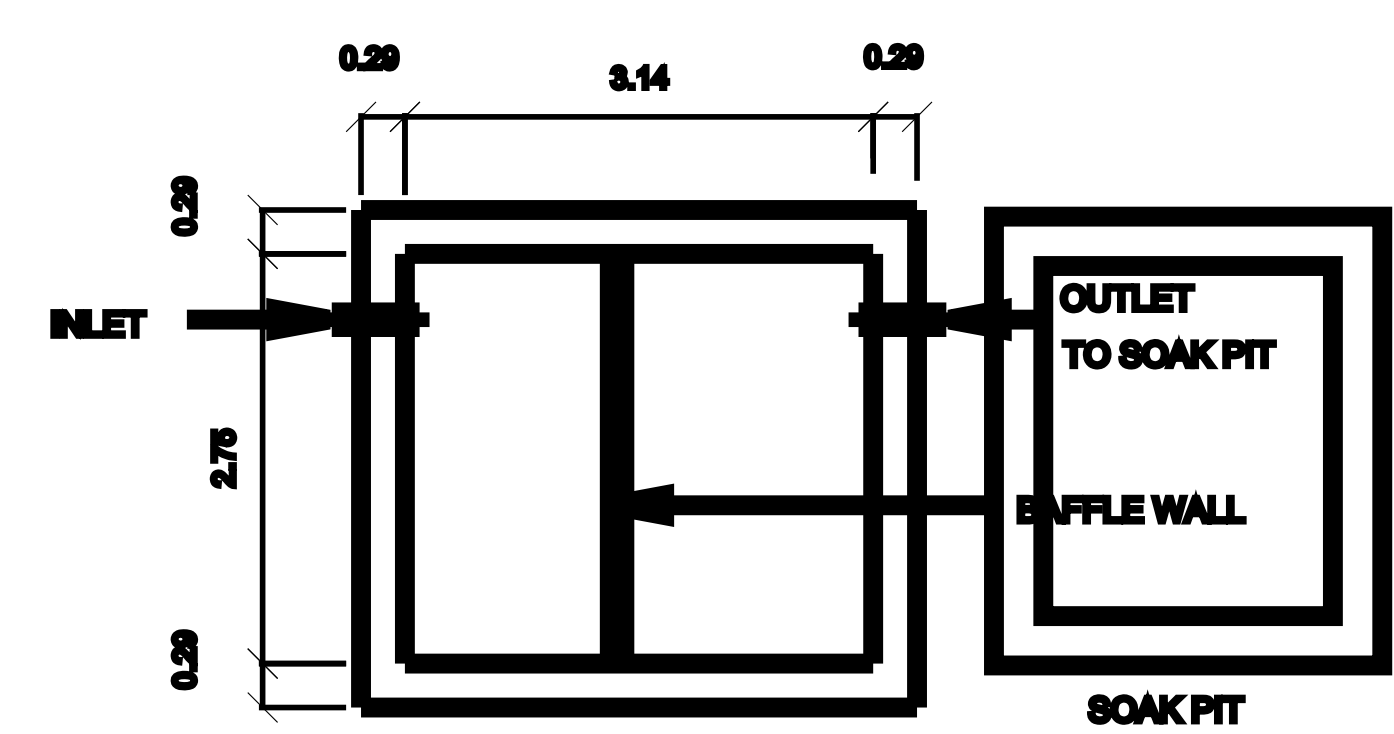

PLAN
SEPTIC TANK

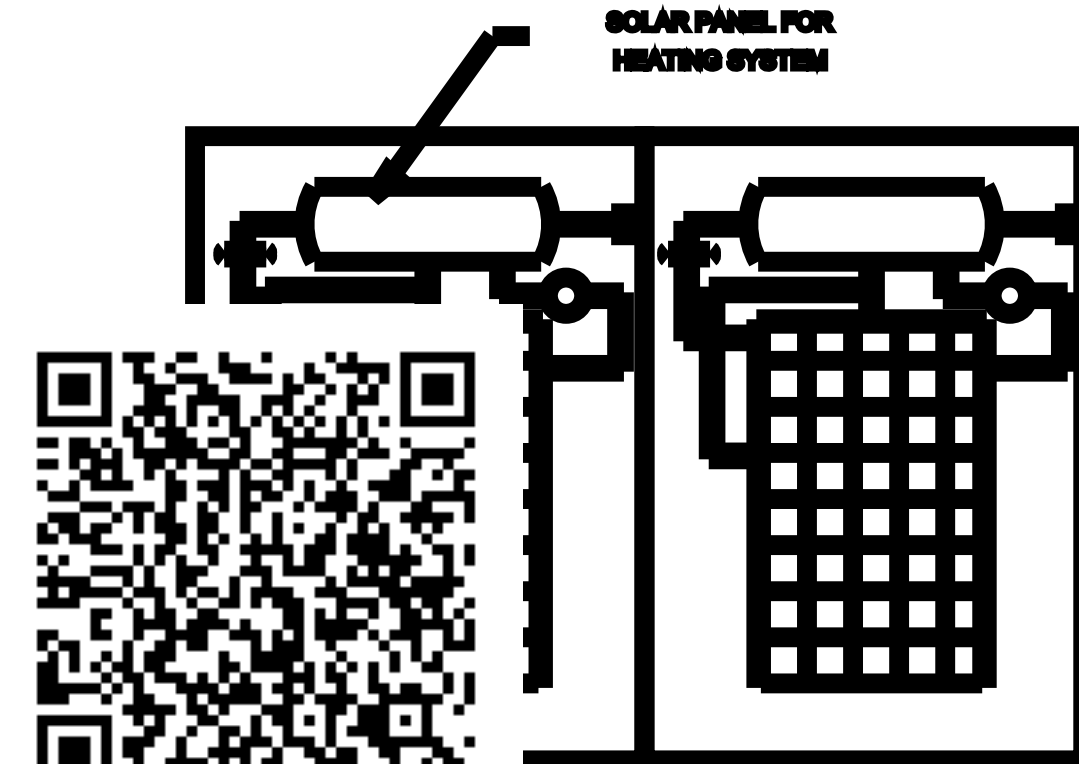

SOLAR HAETING SYSYTEM

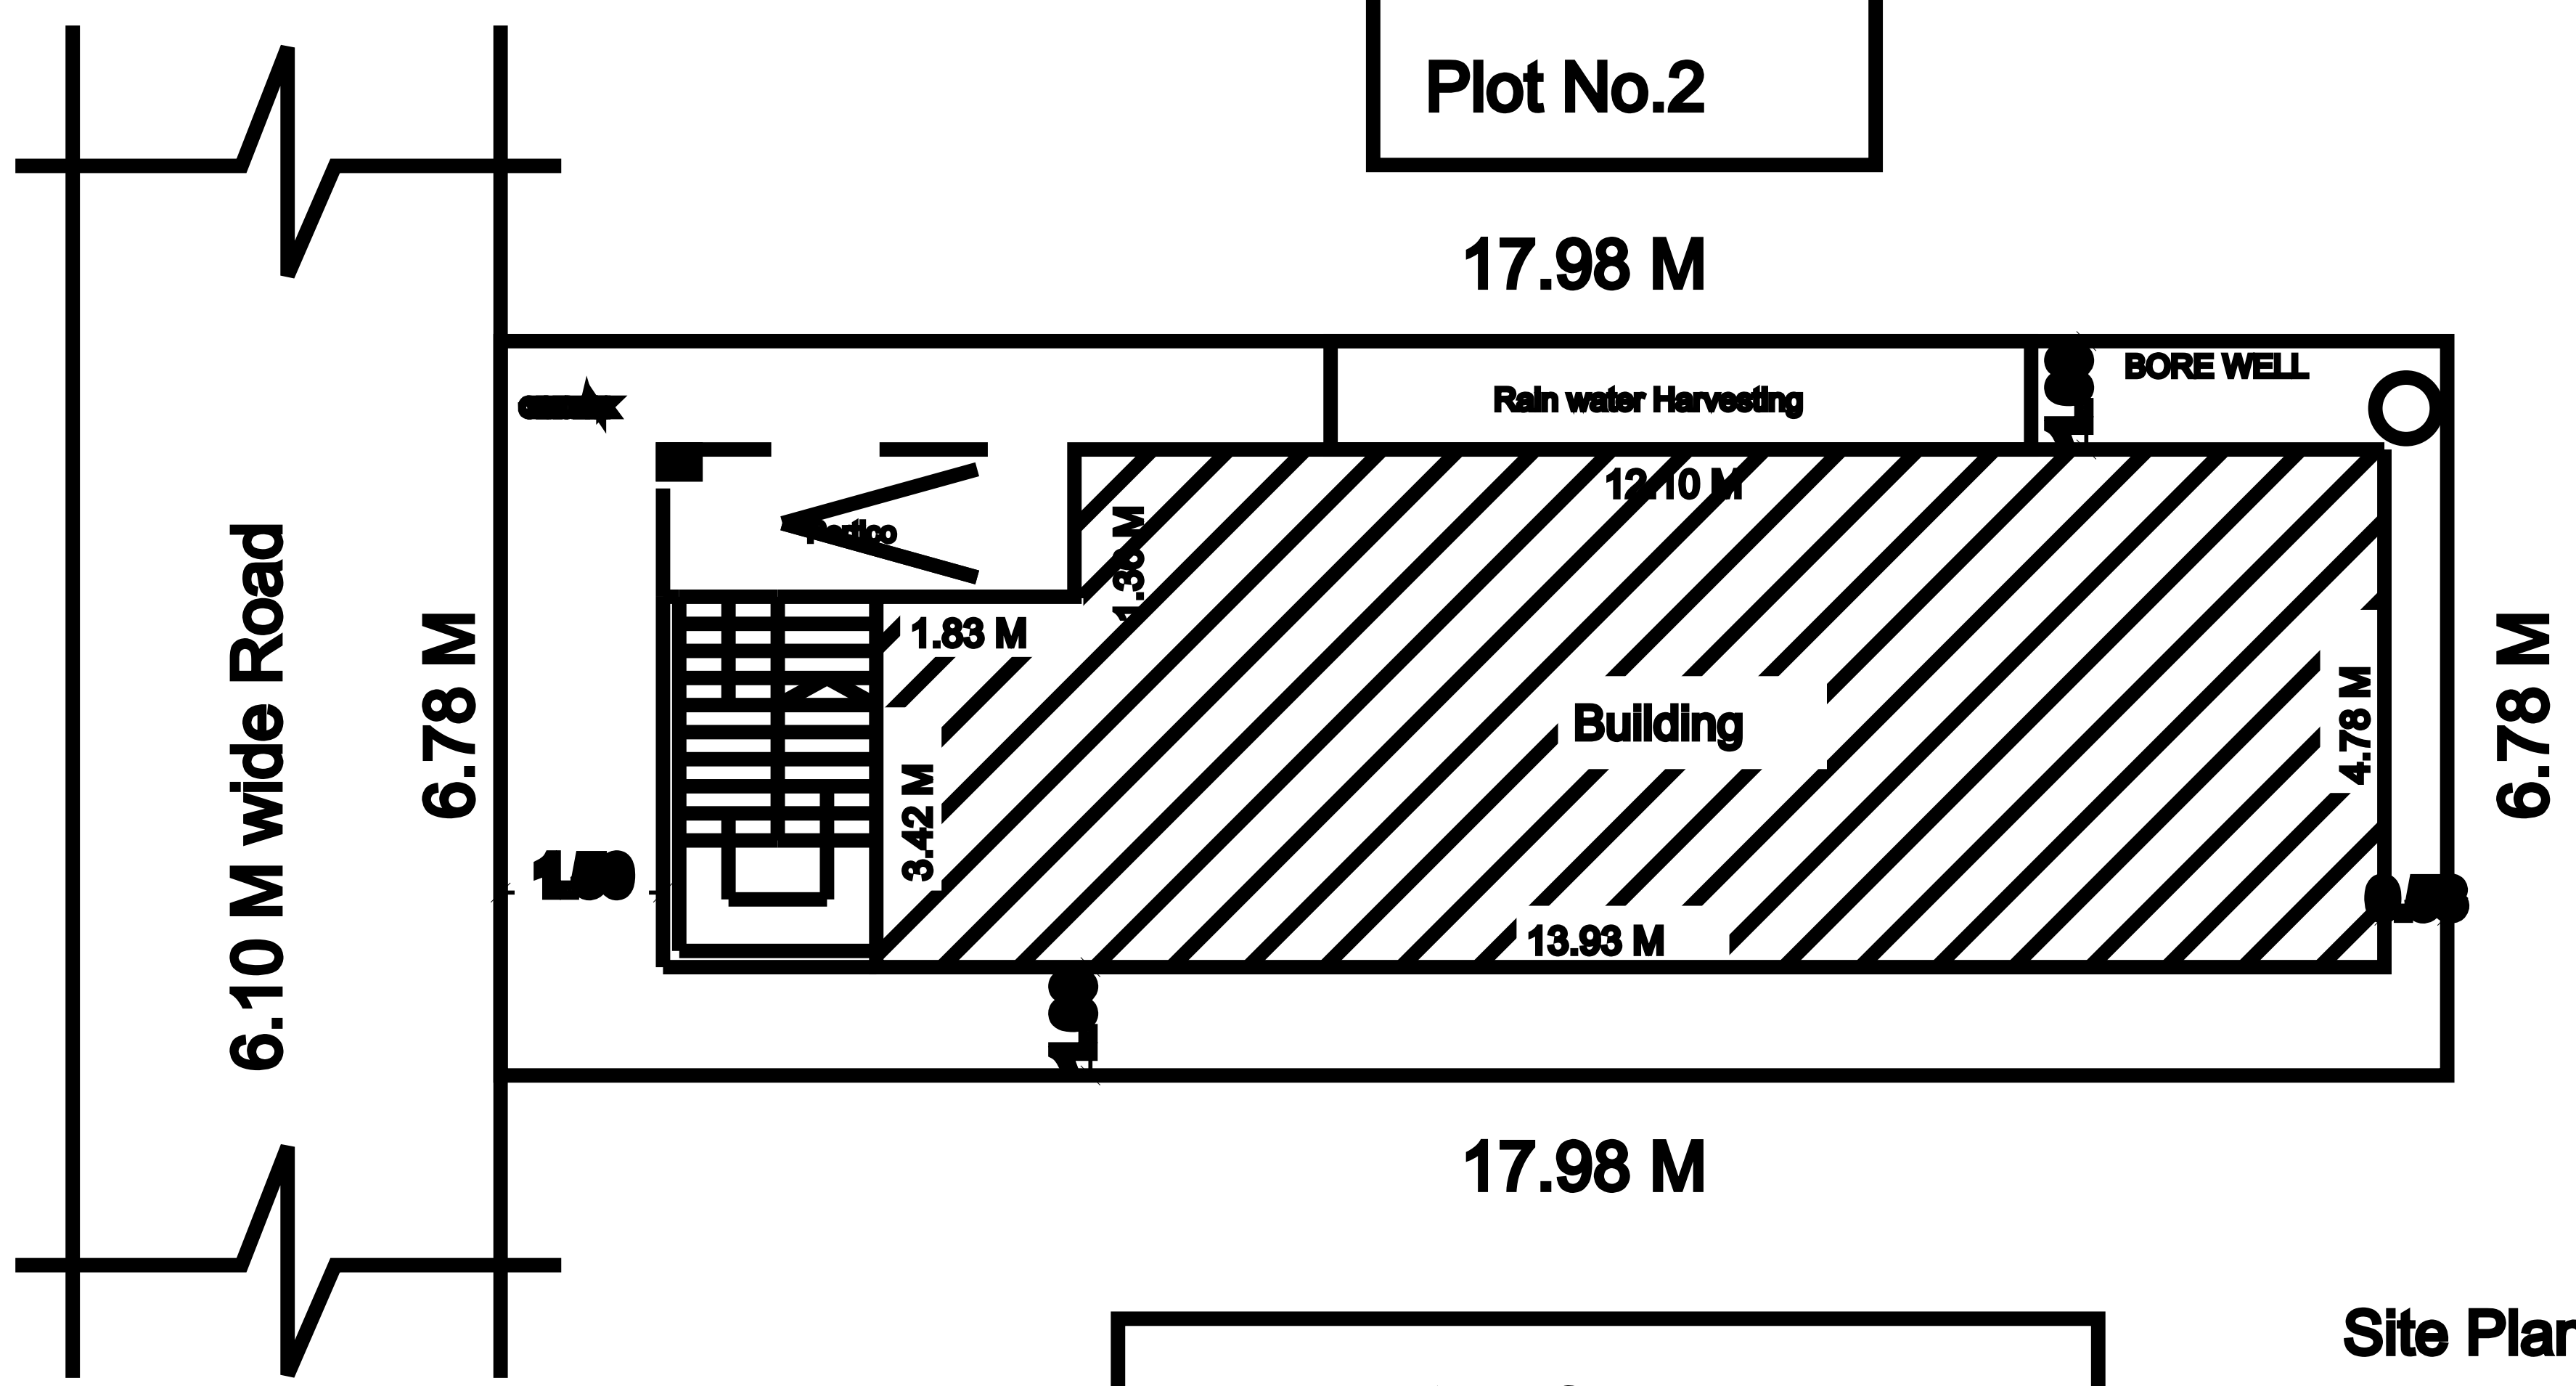

Reservation for Park

Site Plan
(Scale1:100)

LEGEND	FEET	METRE
RD, D DOOR	3'0"x7'0"	0.92x2.13
MD MAIN DOOR	3'6"x7'0"	1.10x2.13
D1 DOOR	2'6"x7'0"	0.76x2.13
AO ARCH OPEN	3'0"x7'0"	0.92x2.13
W WINDOW	5'0"x4'6"	1.52x1.37
V VENTILATOR	3'0"x2'0"	0.92x0.60
AREA DETAILS	SQ.FT.	SQ.M.
As Per Document	1312.00	121.89
As Per Patta	1312.00	121.89
As Per Site	1312.00	121.89
PLINTH AREA DETAILS		
Ground Floor Area	818.06	76.00
Open Space Area	493.94	45.89
FSI DETAILS	PROPOSED	PERMISSIBLE
Total Plinth Area Plot Area 76.00 121.89	0.62	2

OWNER'S NAME & SIGN:-

Smt.U.Kaveri
W/o : Thiru.Uthandi

ENGINEER:-

OFFICE:-