



PLAN SHOWING THE PROPOSED CONSTRUCTION OF R.C.C ROOF HOUSE
IN OLD SY.NO:66/48,NEW SY.NO:66/48A1A,PLOT.NO:40,AT THIRUNELLAI
AMMAN NAGAR,KOVILOOR VILLAGE & PANCHAYAT, KOVILOOR GROUP,
KALLAL UNION,KARAIKUDI TALUK,SIVAGANGAI DISTRICT.


NAME OF THE APPLICANT : Mr.P.ADAIKKAN S/O.Mr.PONNAIAH.

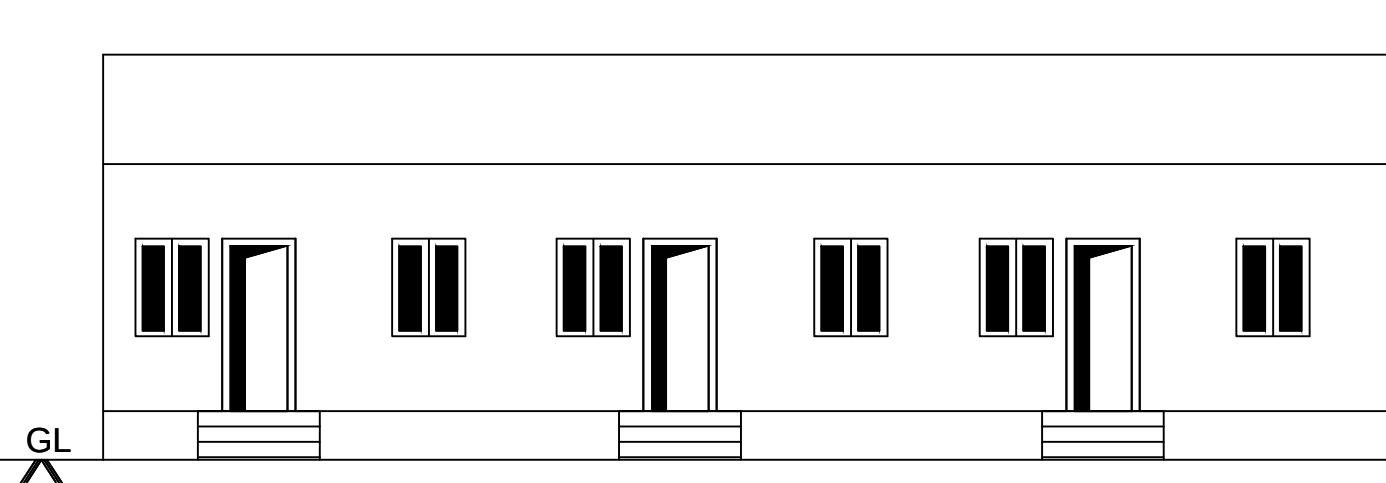


ELEVATION

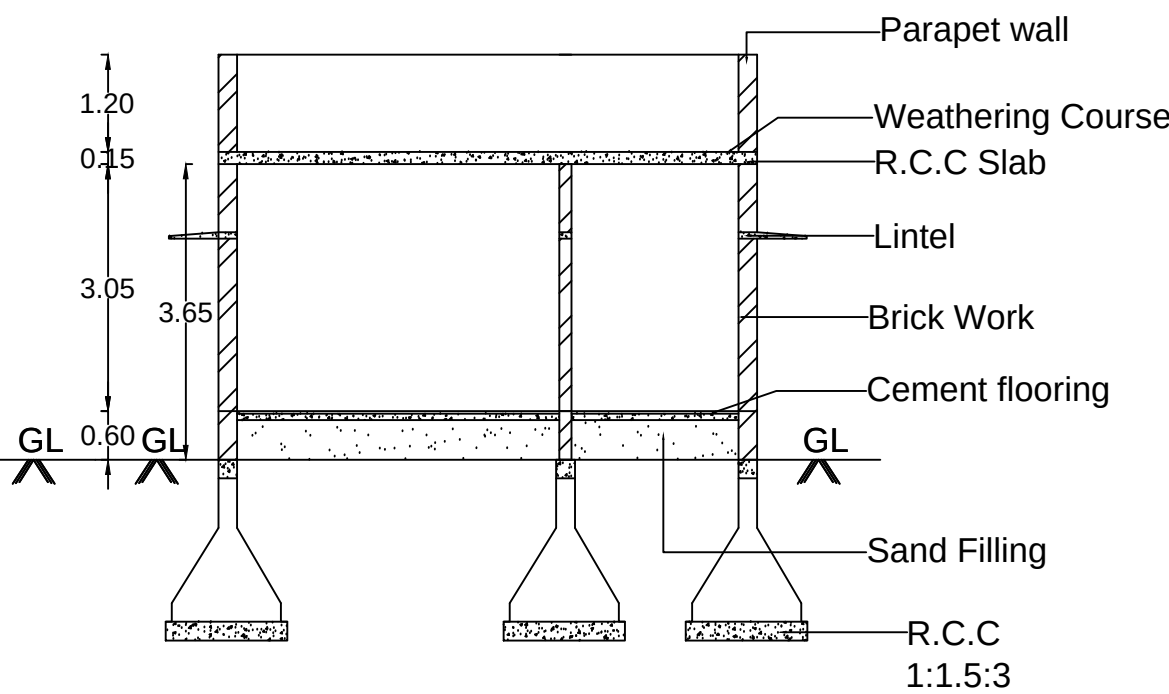


SECTION ON 'AB'

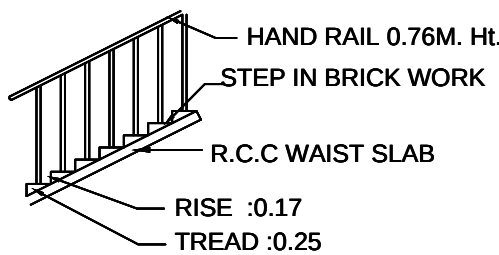


STAIR CASE DETAIL

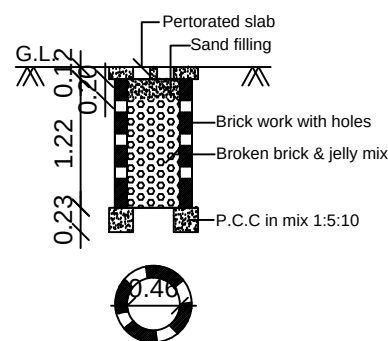


PERCOLATION PIT FOR 30 Sq. m.
(Scale:- 1:50)

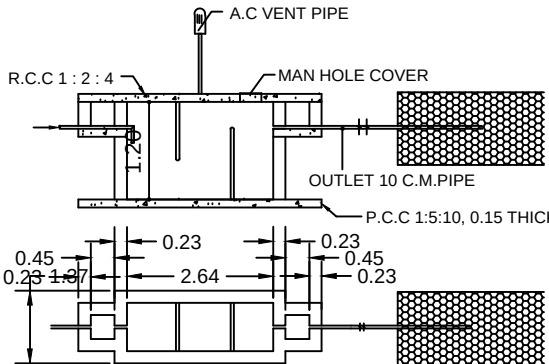


SEPTIC TANK DETAILS

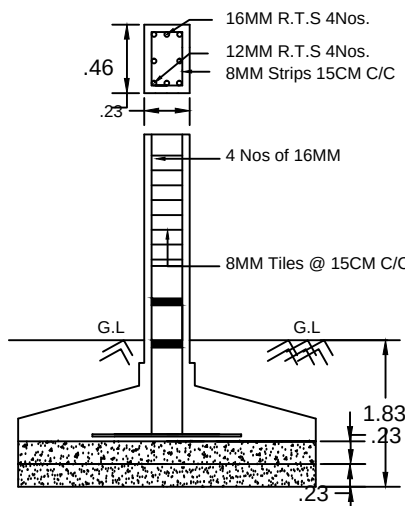

RCC COLUMN DETAILS

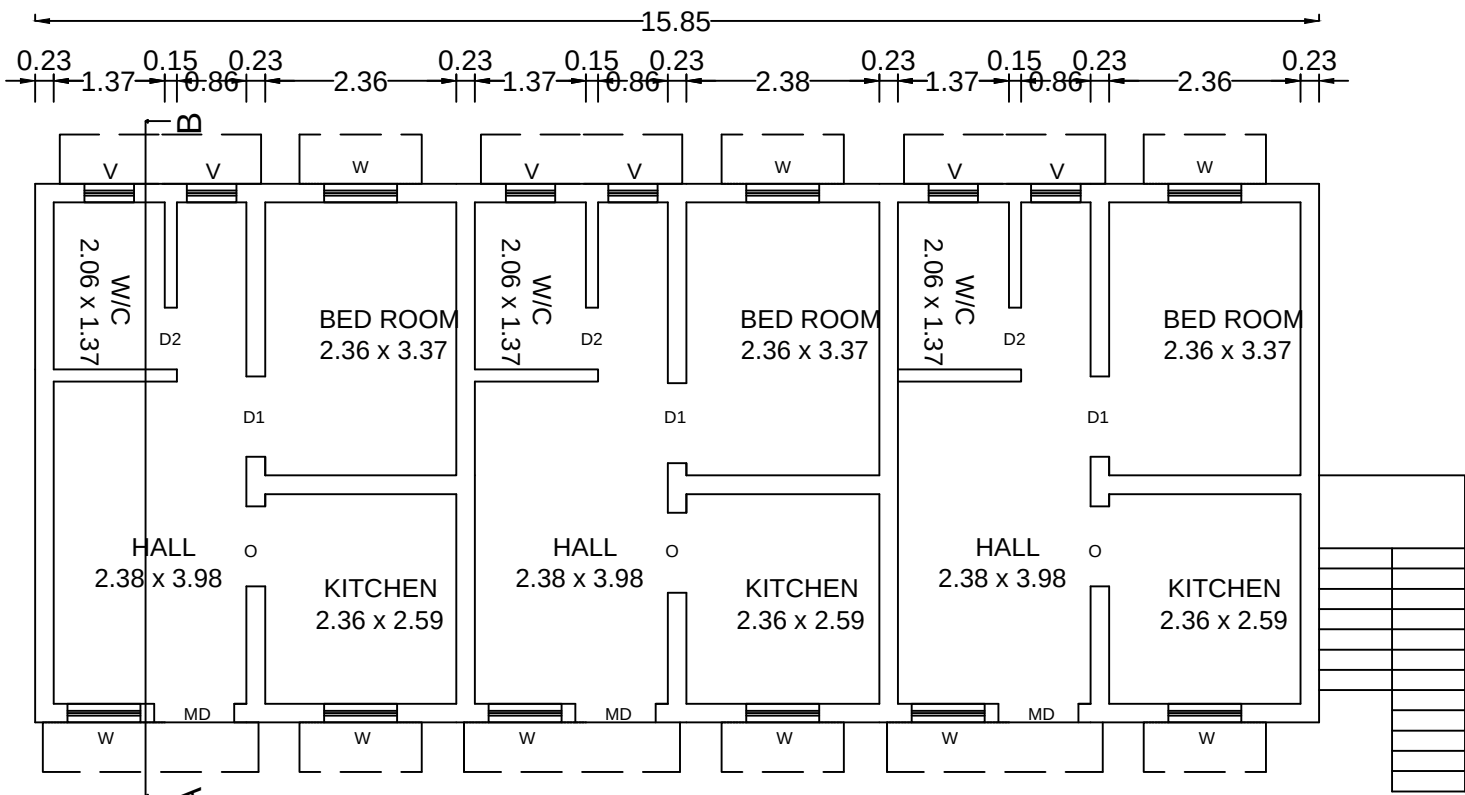

GROUND FLOOR PLAN

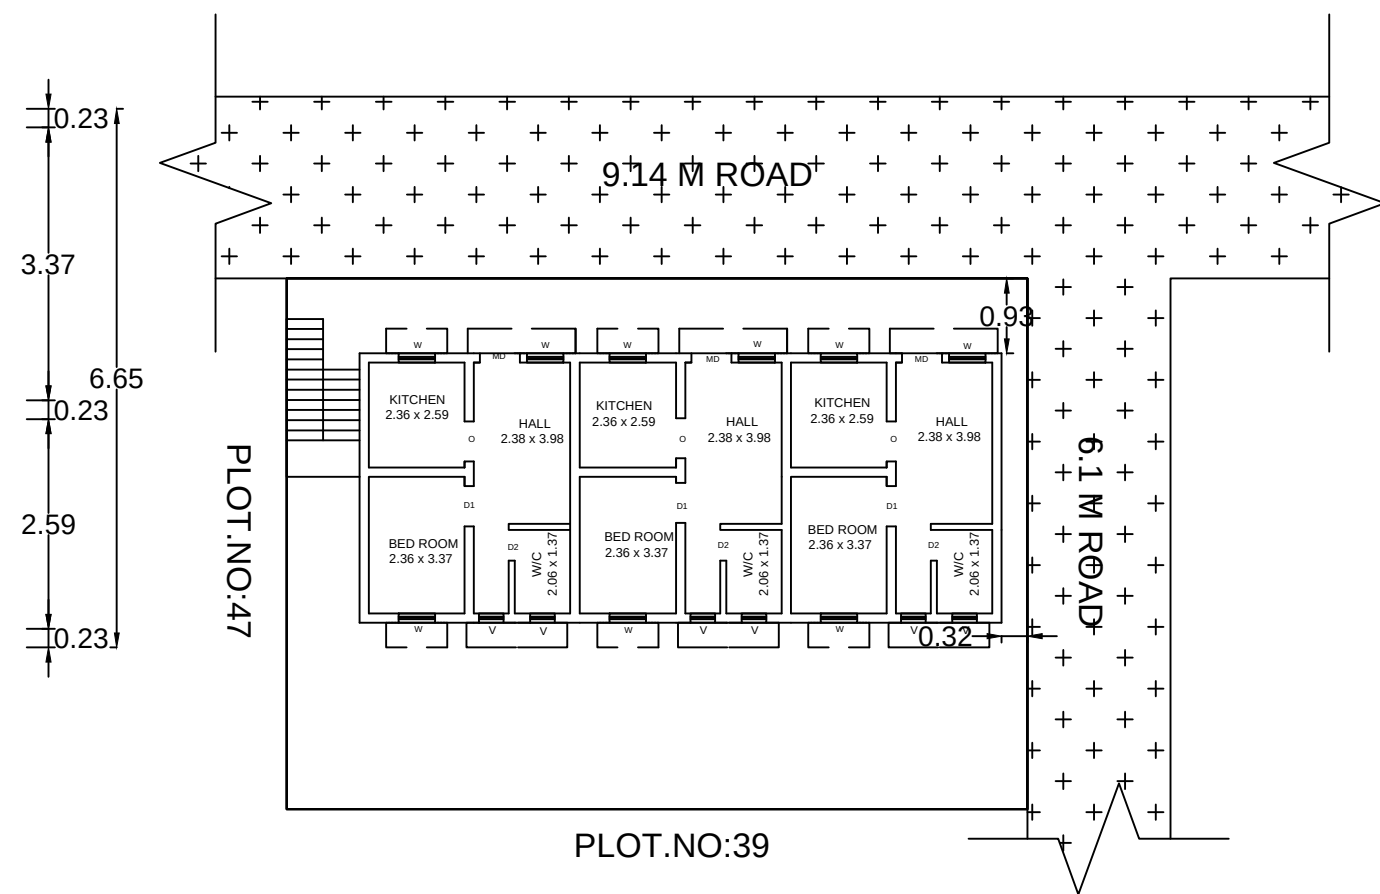

PLOT.NO:39

SITE PLAN

JOINERY			
W3	Window 4.49 X 1.22	W2	Window 2.98 X 1.22
D	DOOR 1.22 X 2.10	V1	Ventilator 2.33 X 0.61
D2	DOOR 0.76 X 2.10	V	Ventilator 0.91 X 0.61
AREA DETAILS		SQ.M	SQ.FT
	SITE AREA	240.00	2580.00
	PRO. GROUND FLOOR	105.40	1134.10
	OPEN SPACE	134.38	1445.90
	ROAD		

RAIN WATER COLLECTING TANK IS TO BE PROVIDED
waste water to be garden
ALL DIMENSION ARE IN METRE
SCALE 1:100

OFFICE USE

APPLICANT

Er.B.WILSON
District Panel Engineer-D.DS.No.54646/2018
Registered Engineer in DRDA-TNW/PROP39/2022
Registered Engineer in DT&CP-RE/TWLD/01/2002
Registered Engineer in Corporation-146/LS/2002/00009
POTHIHAI CONSTRUCTIONS
260/1, Rajiv Nagar, Tisaiyanvilai-627 657.
Cell: 72000 94000, 90254 38288

ENGINEER

Er.S.P.KASI NATHAN
Thirumurugan Construction,
Puduvayal,
Cell No. 9444823878.