


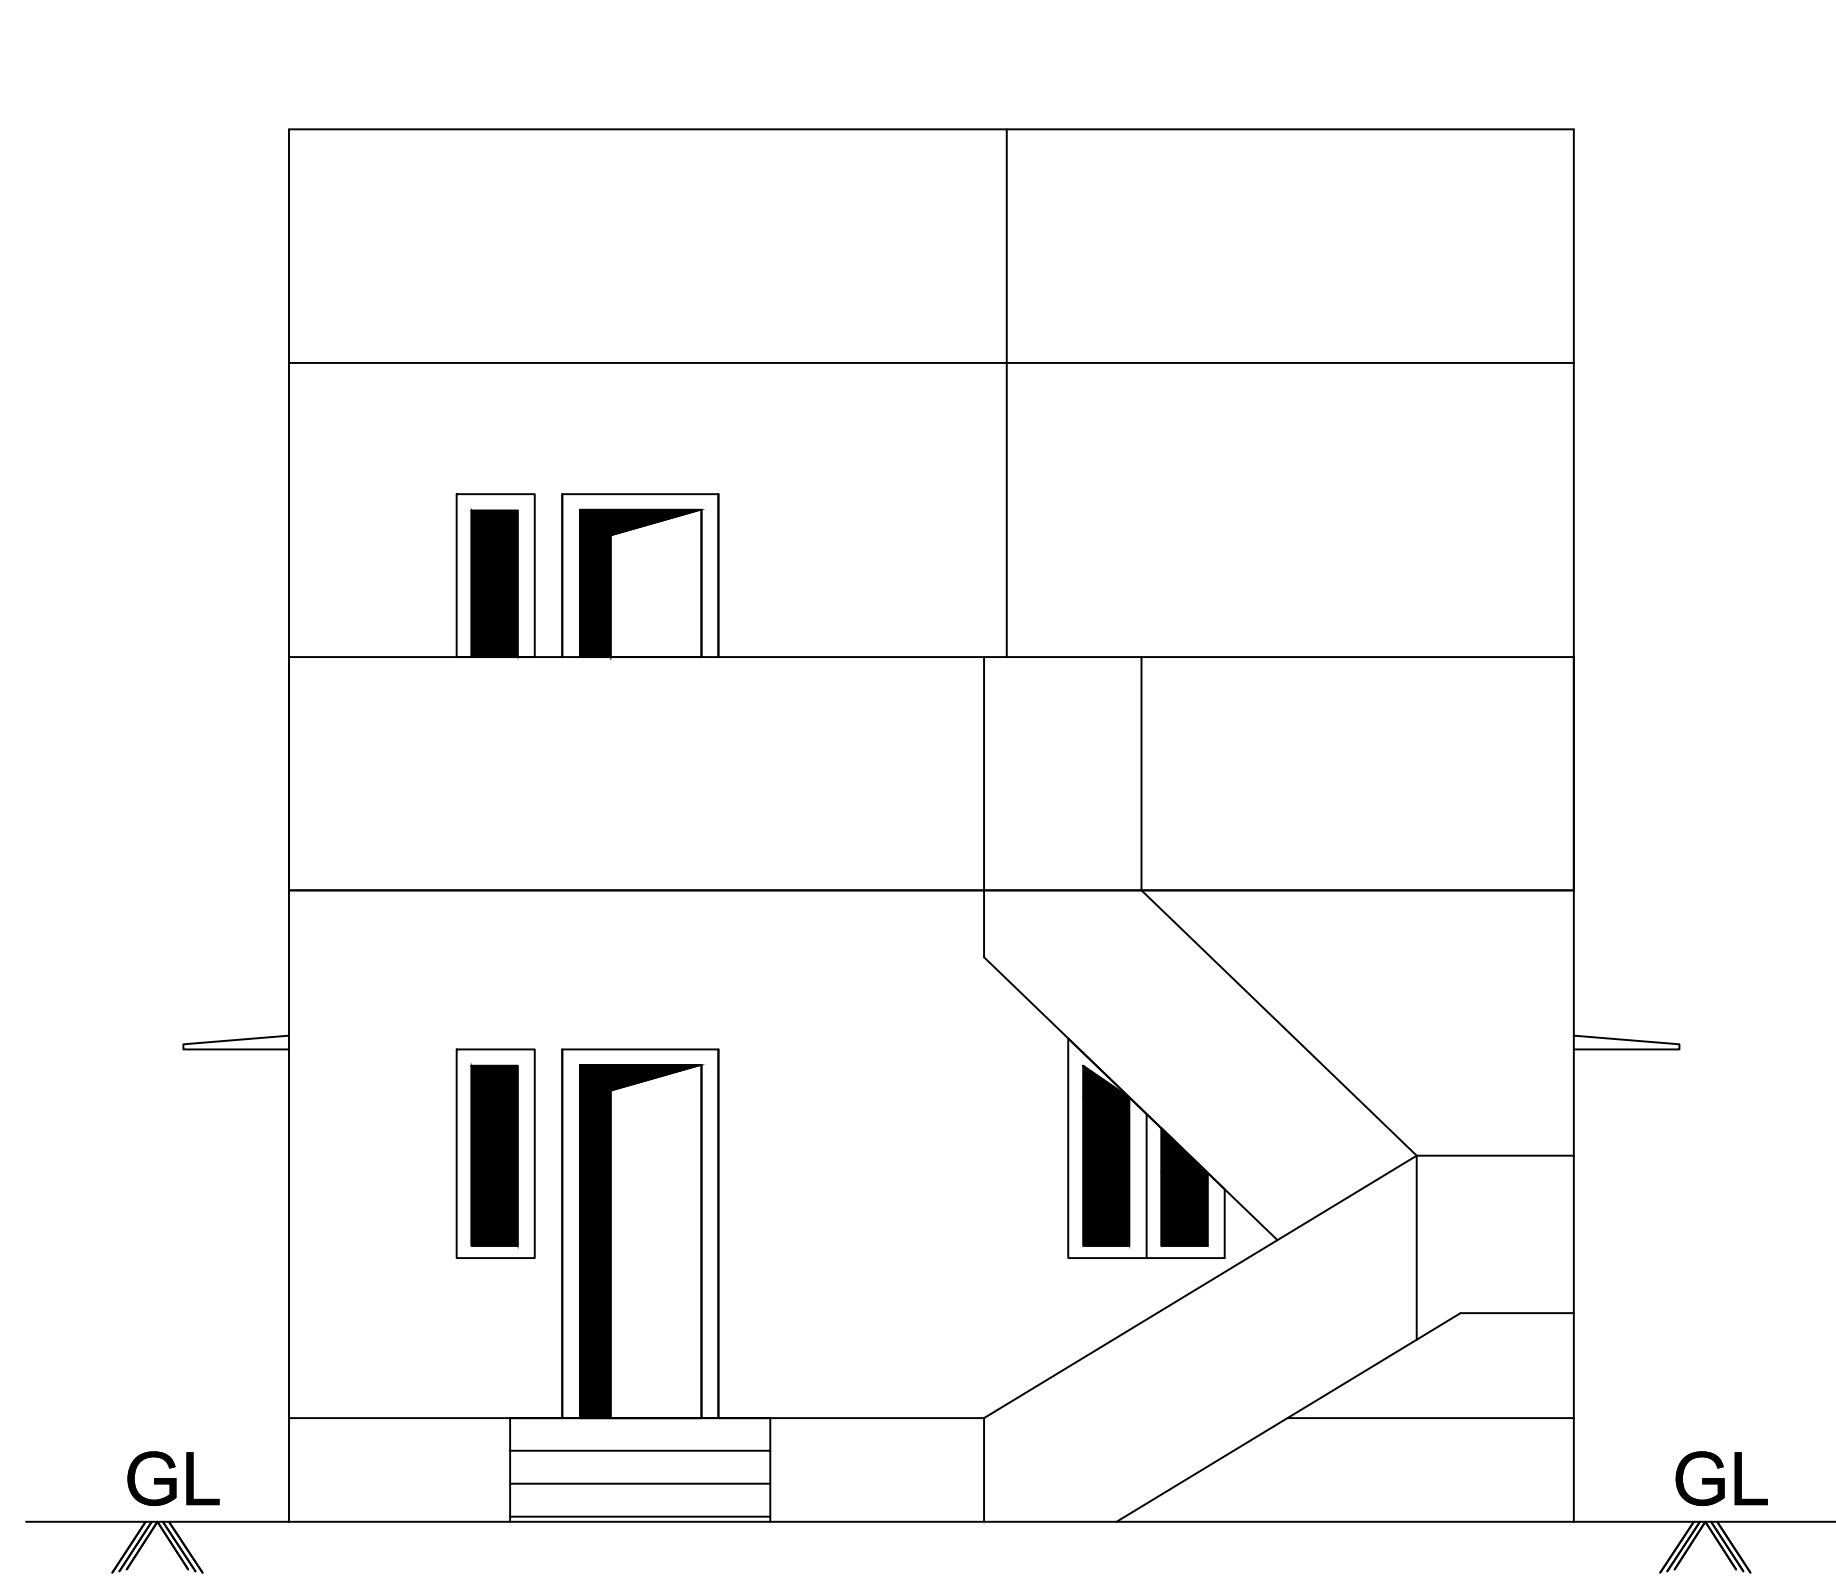


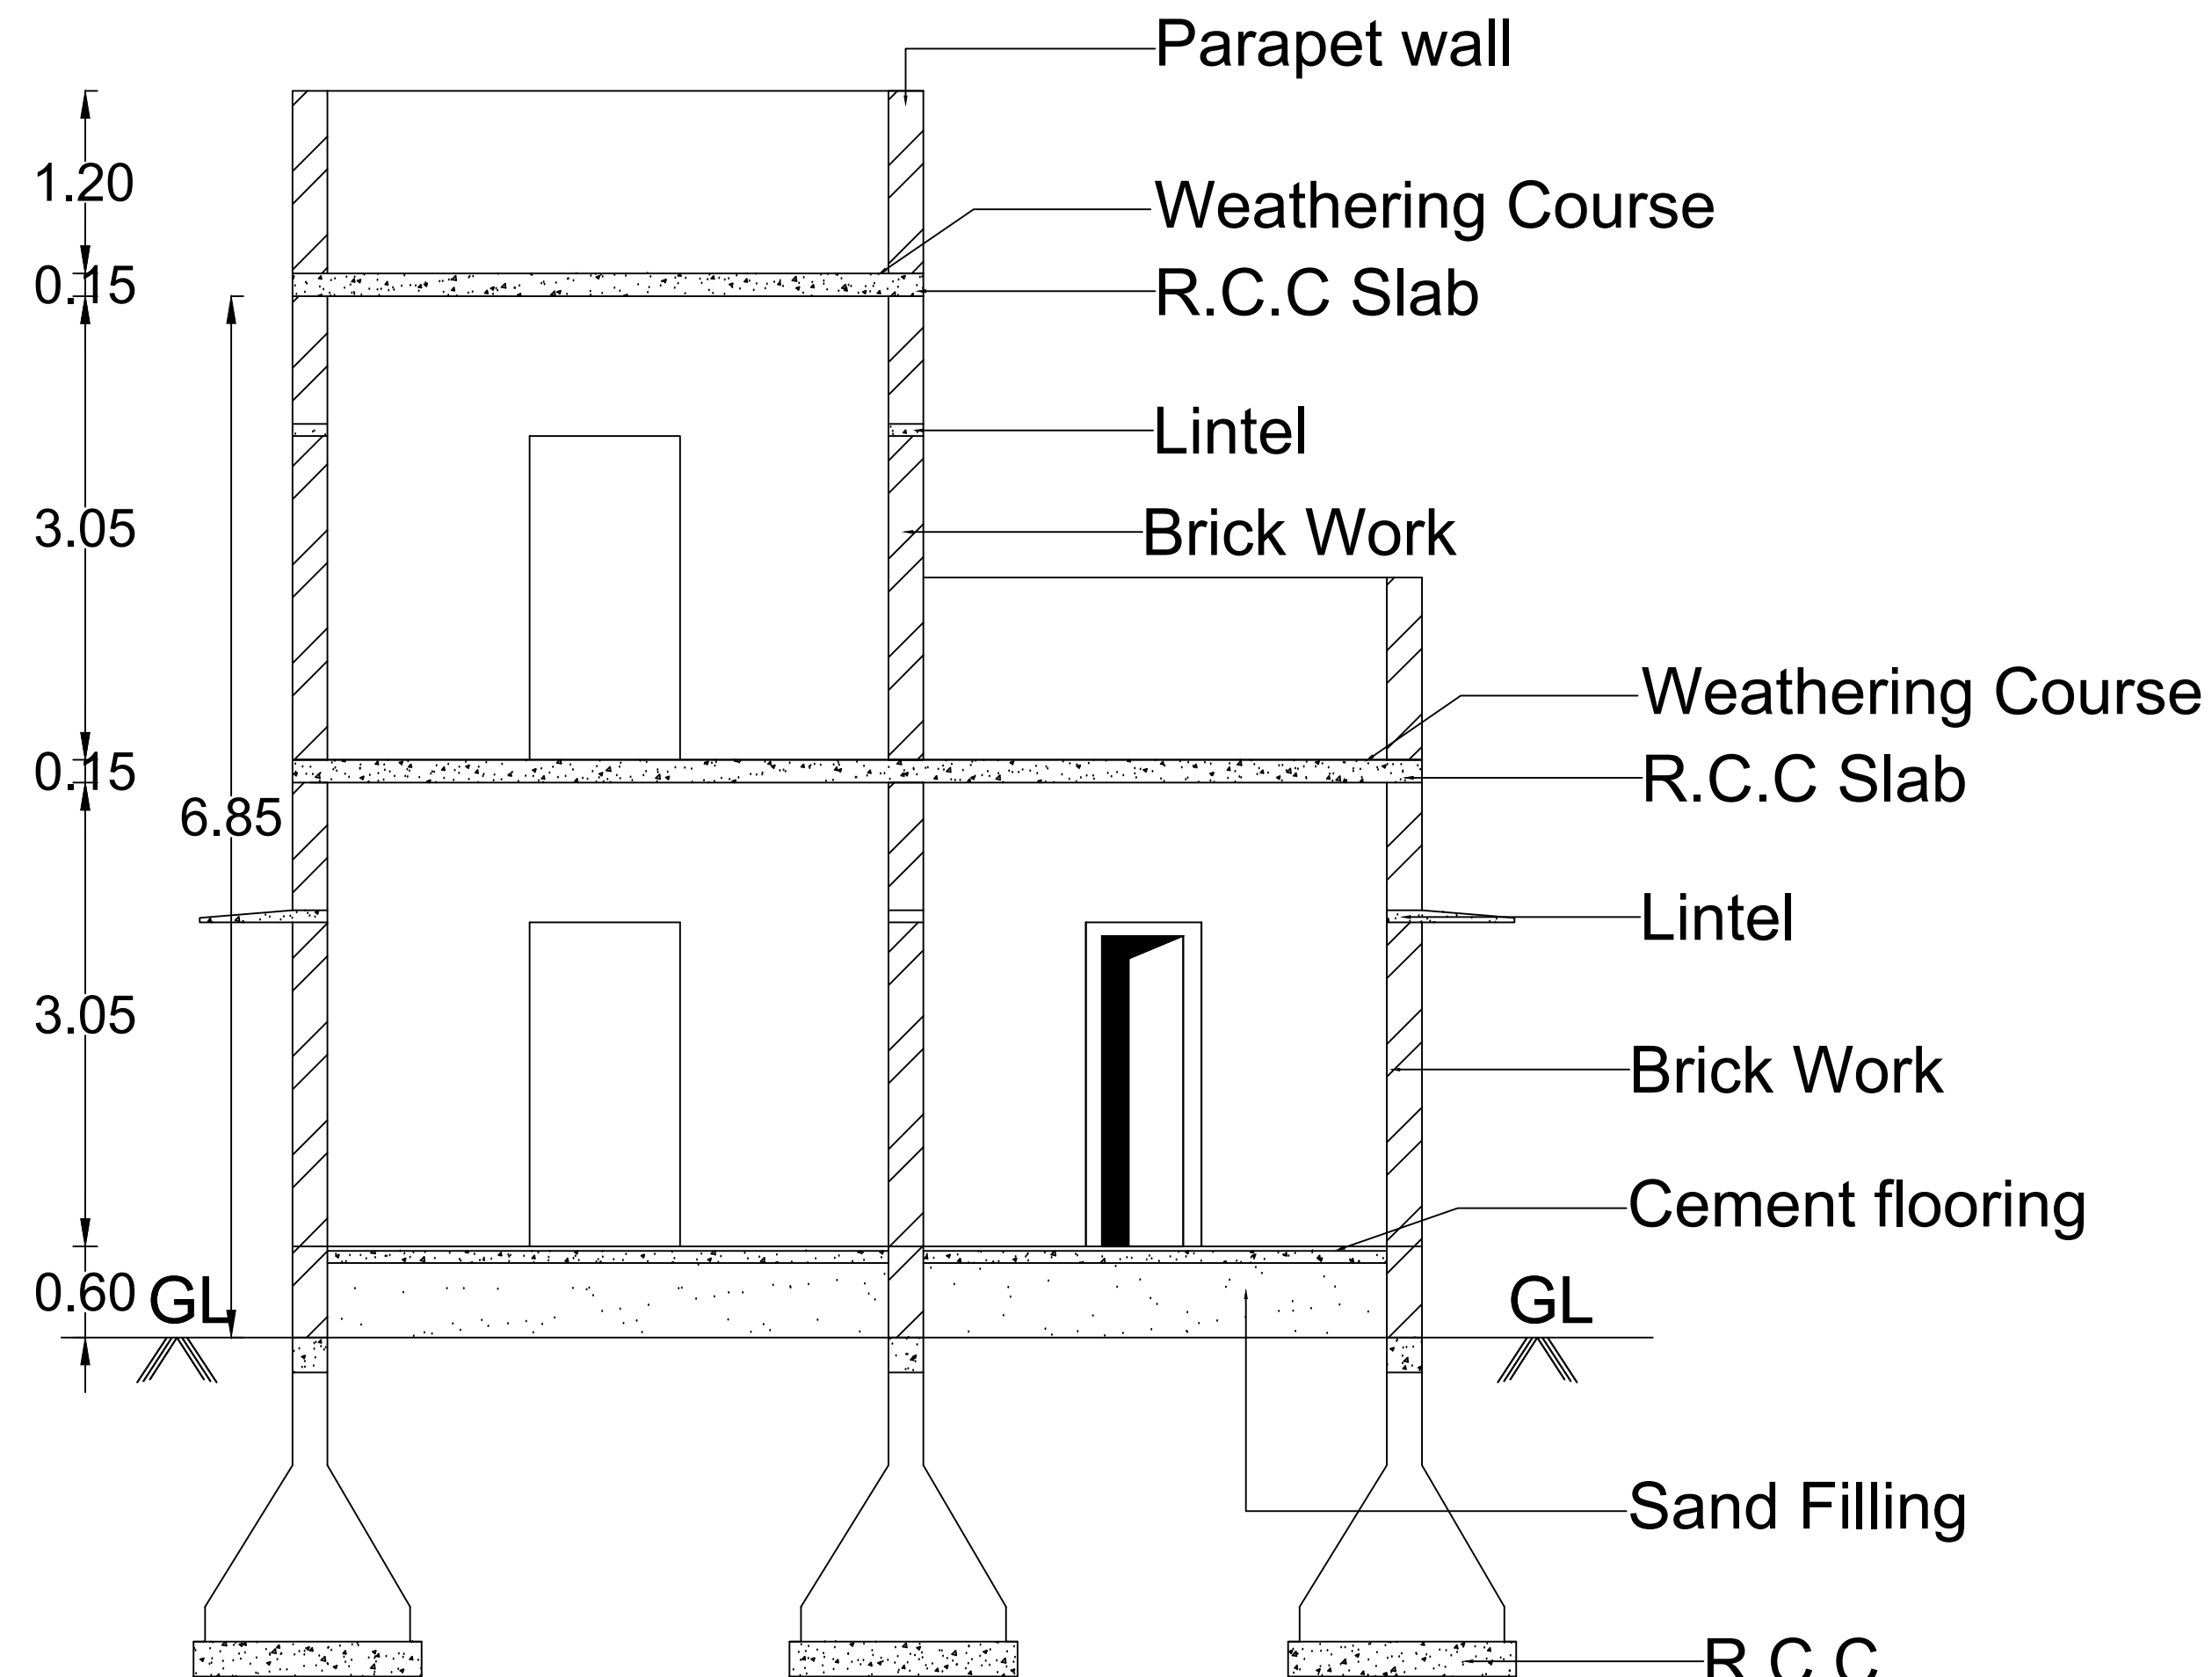



ELEVATION

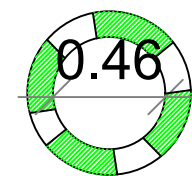


SECTION ON 'AB'

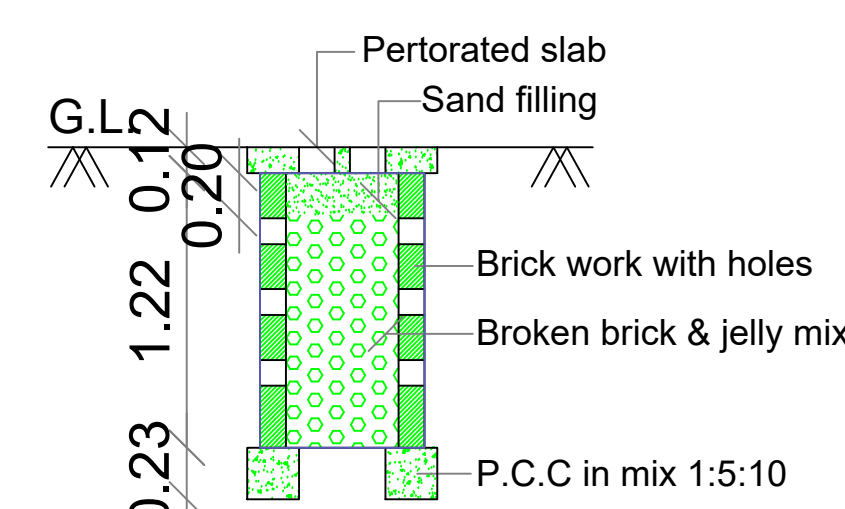


PERCOLATION PIT FOR 30 Sq. m.
(Scale:- 1:50)

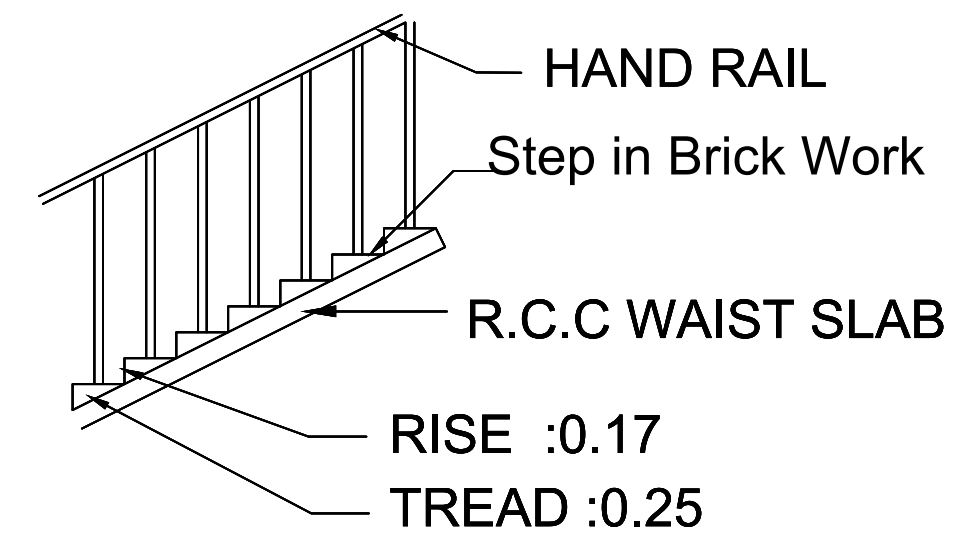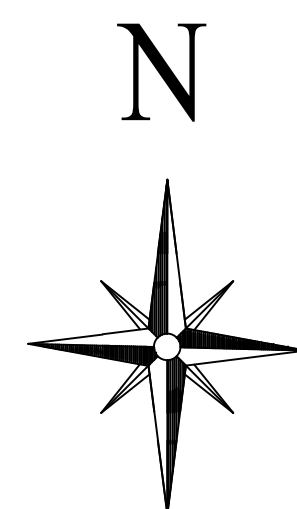




STAIR CASE DETAIL

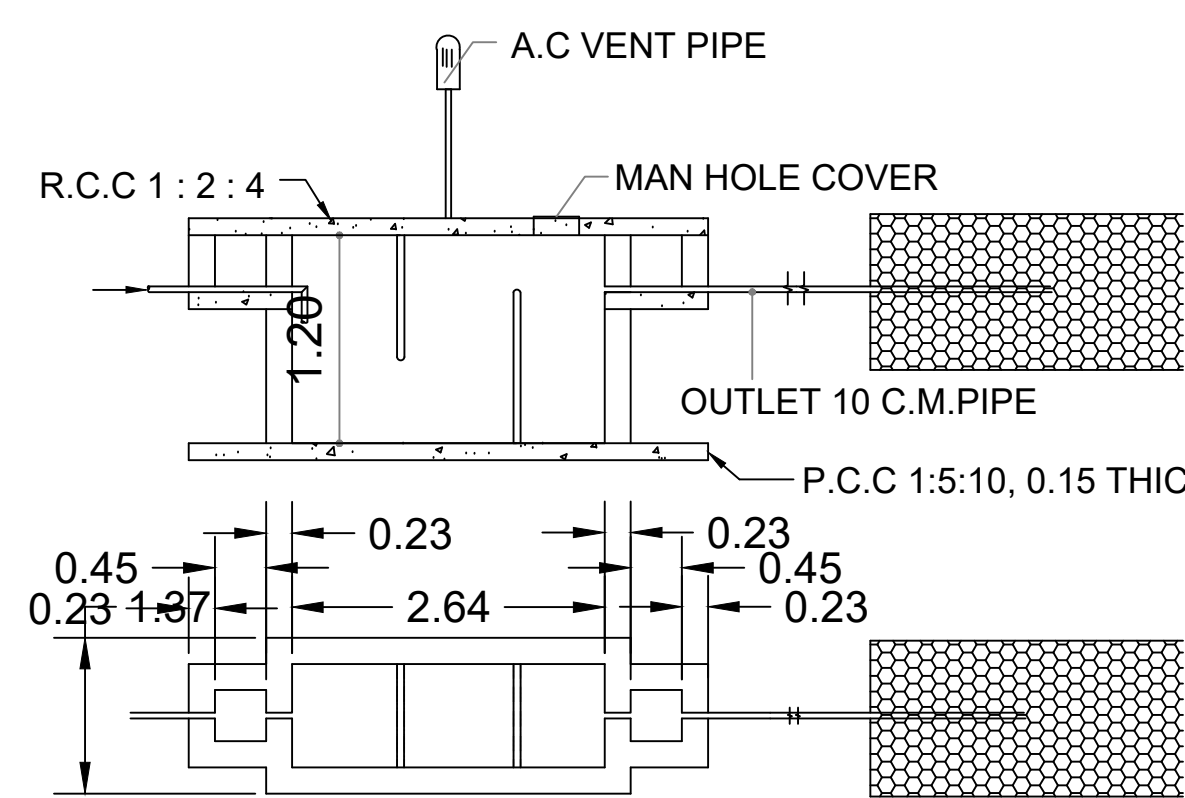


SEPTIC TANK DETAILS

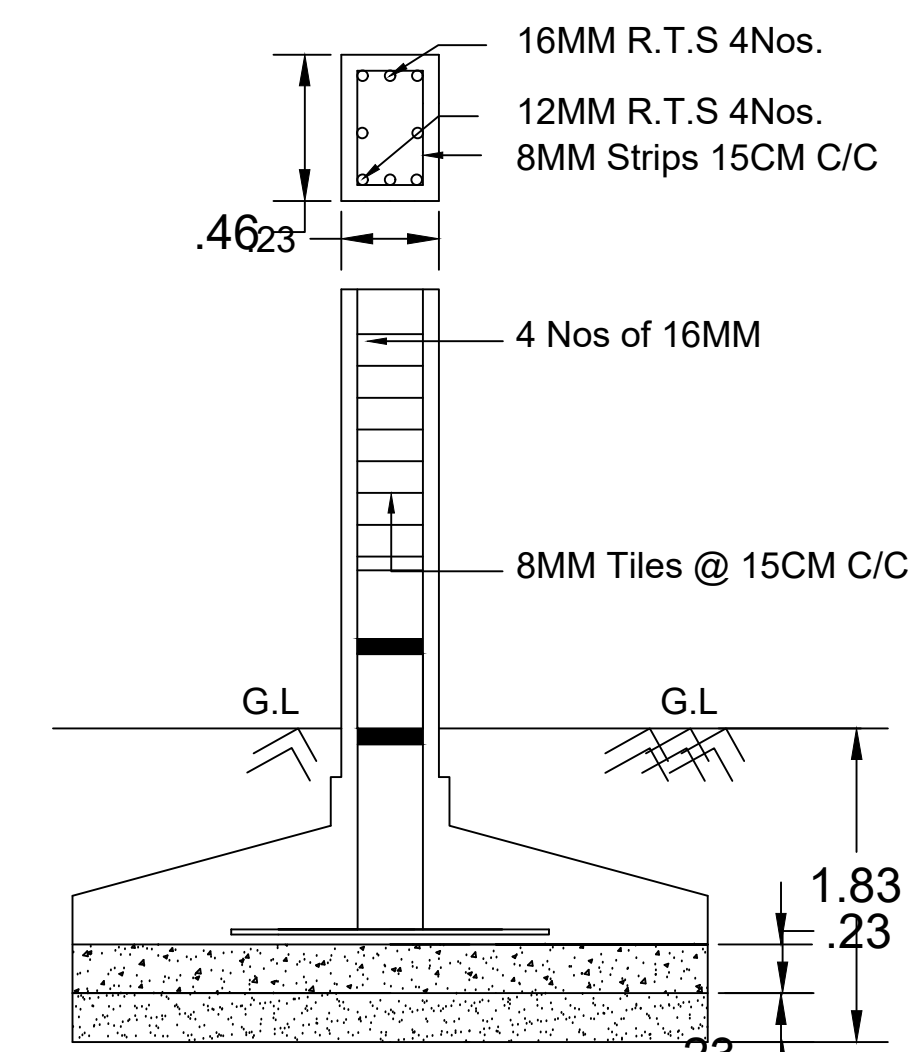


RCC COLUMN DETAILS

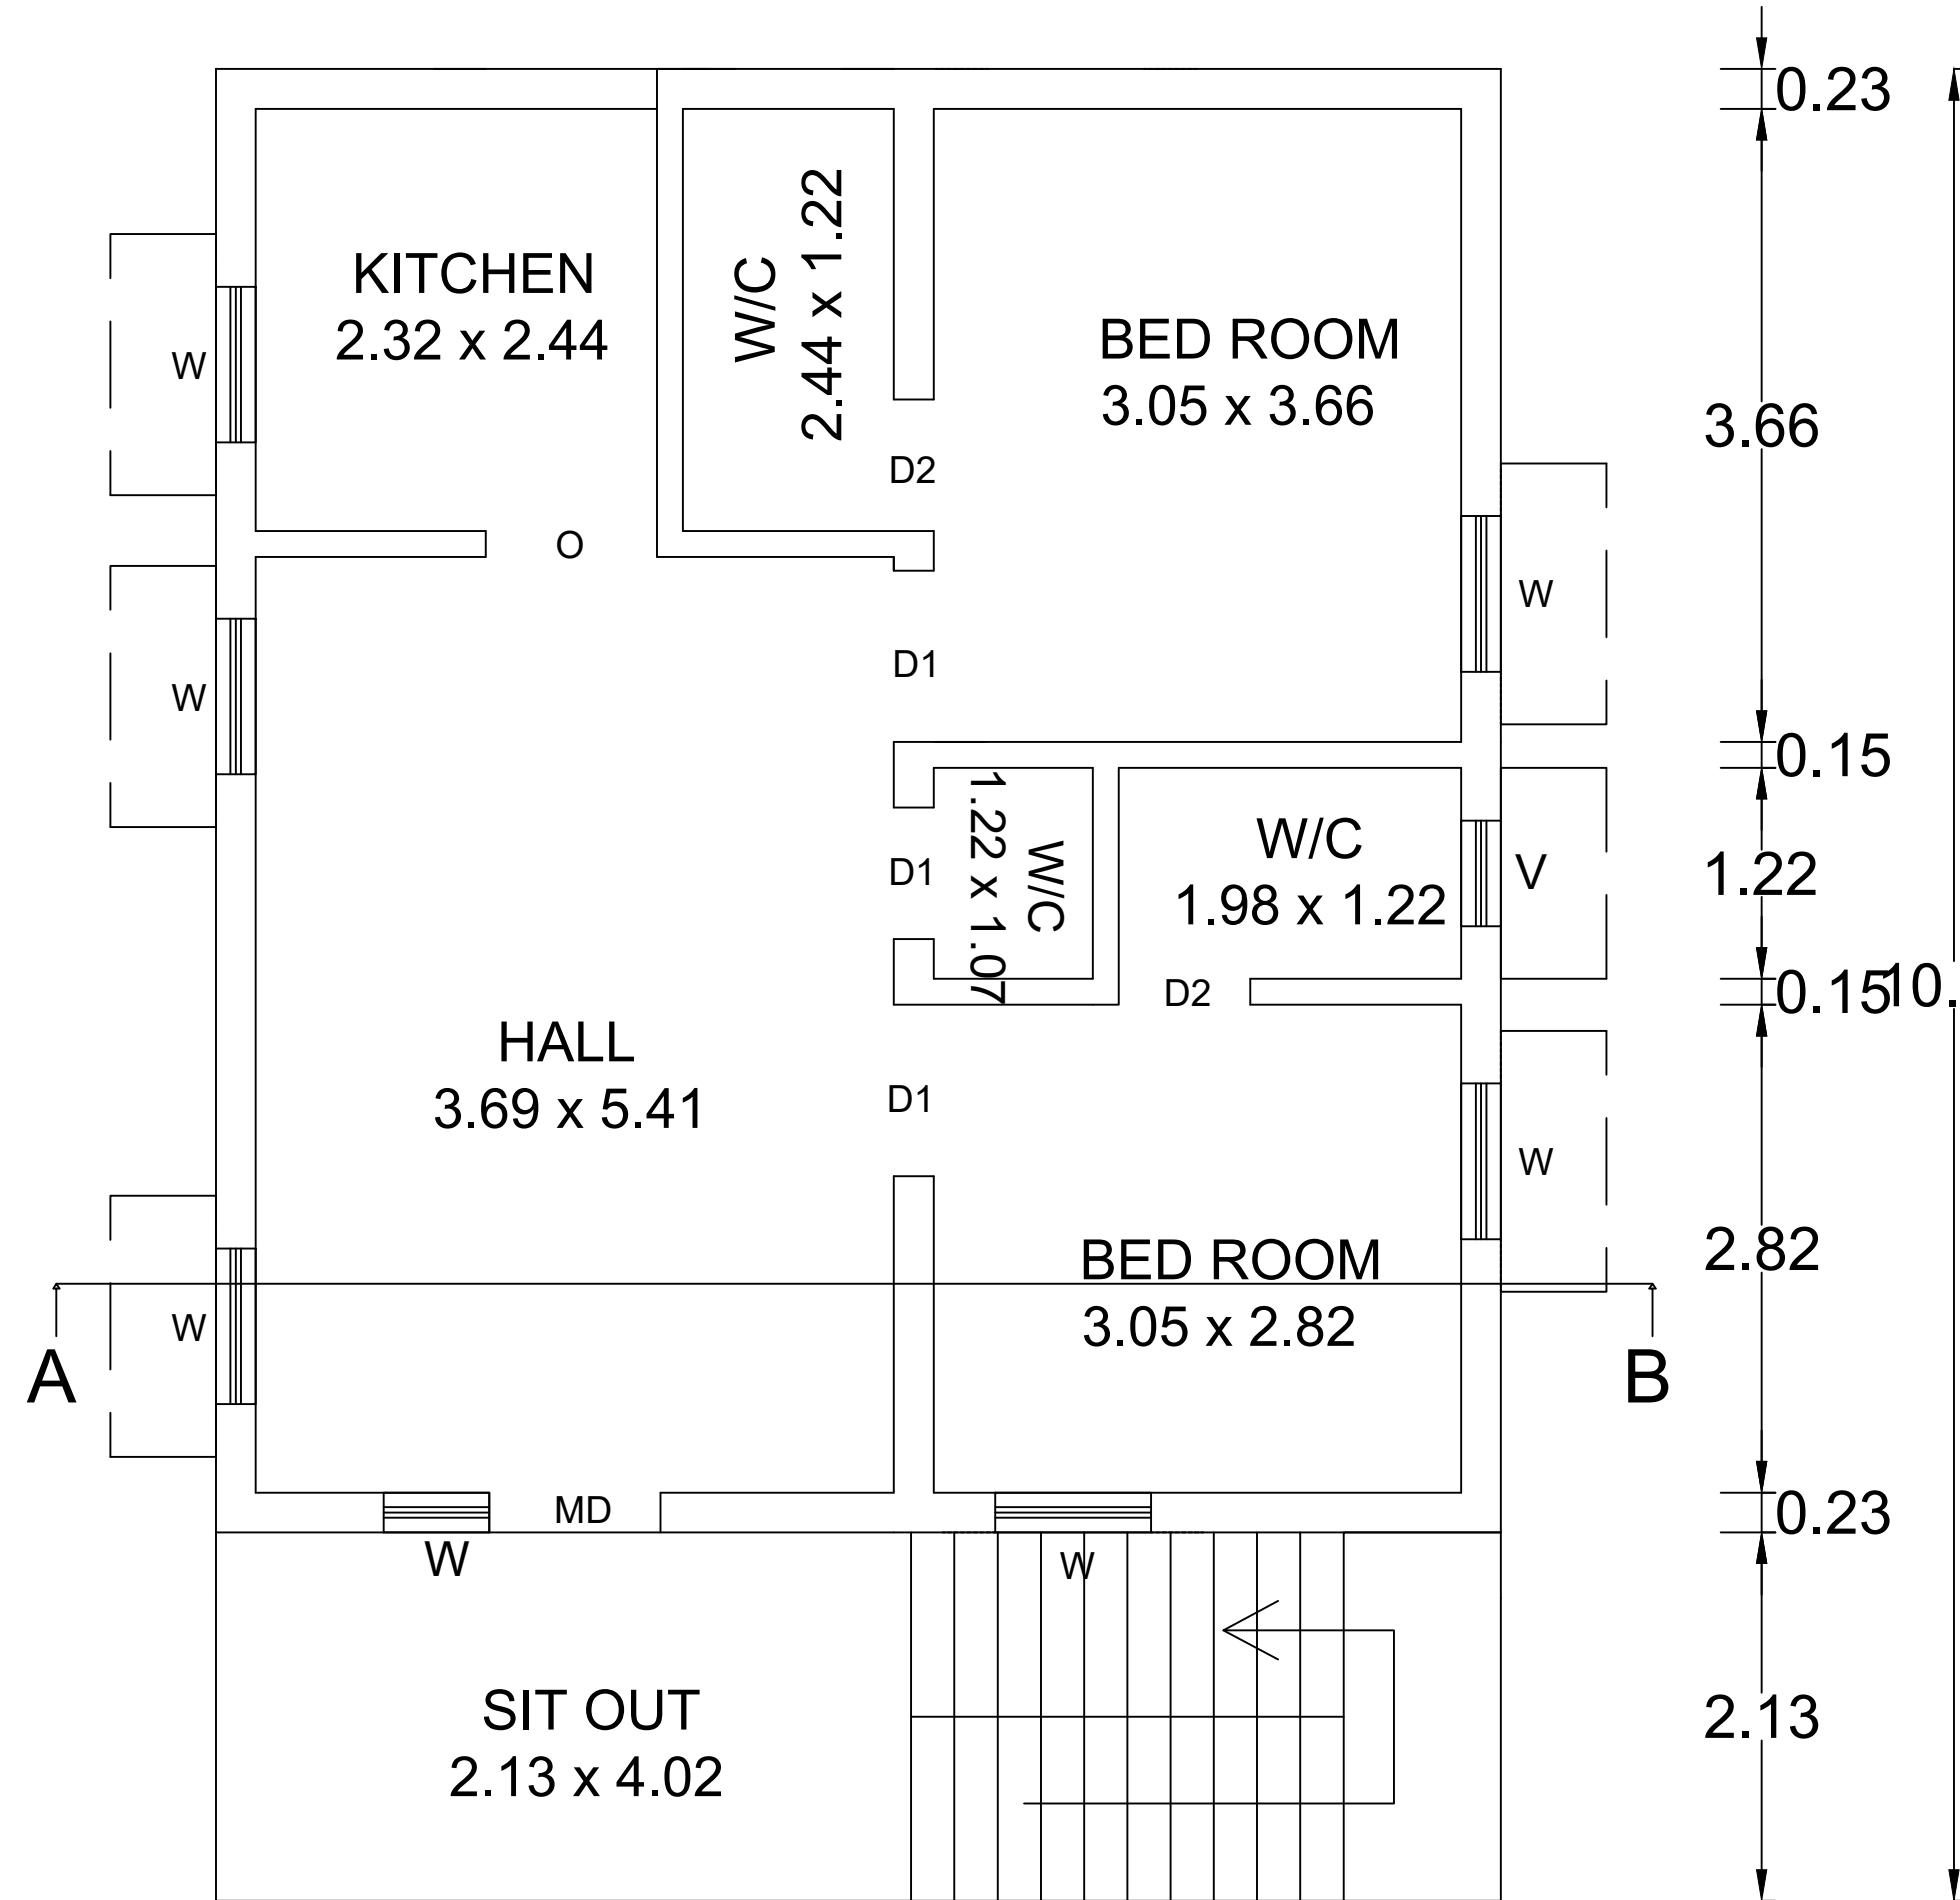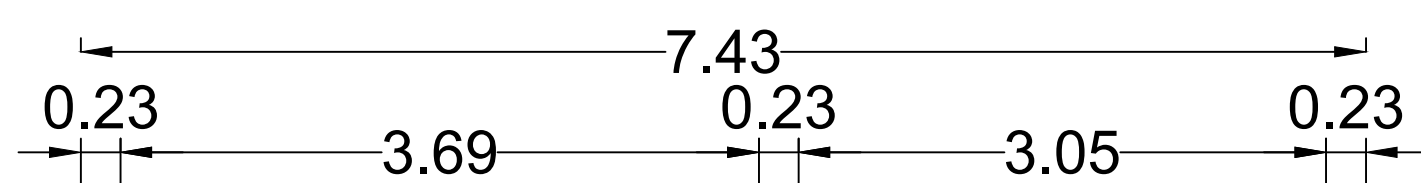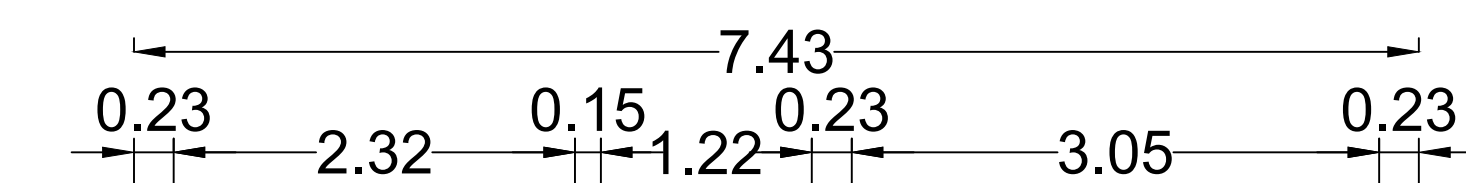

GROUND FLOOR PLAN

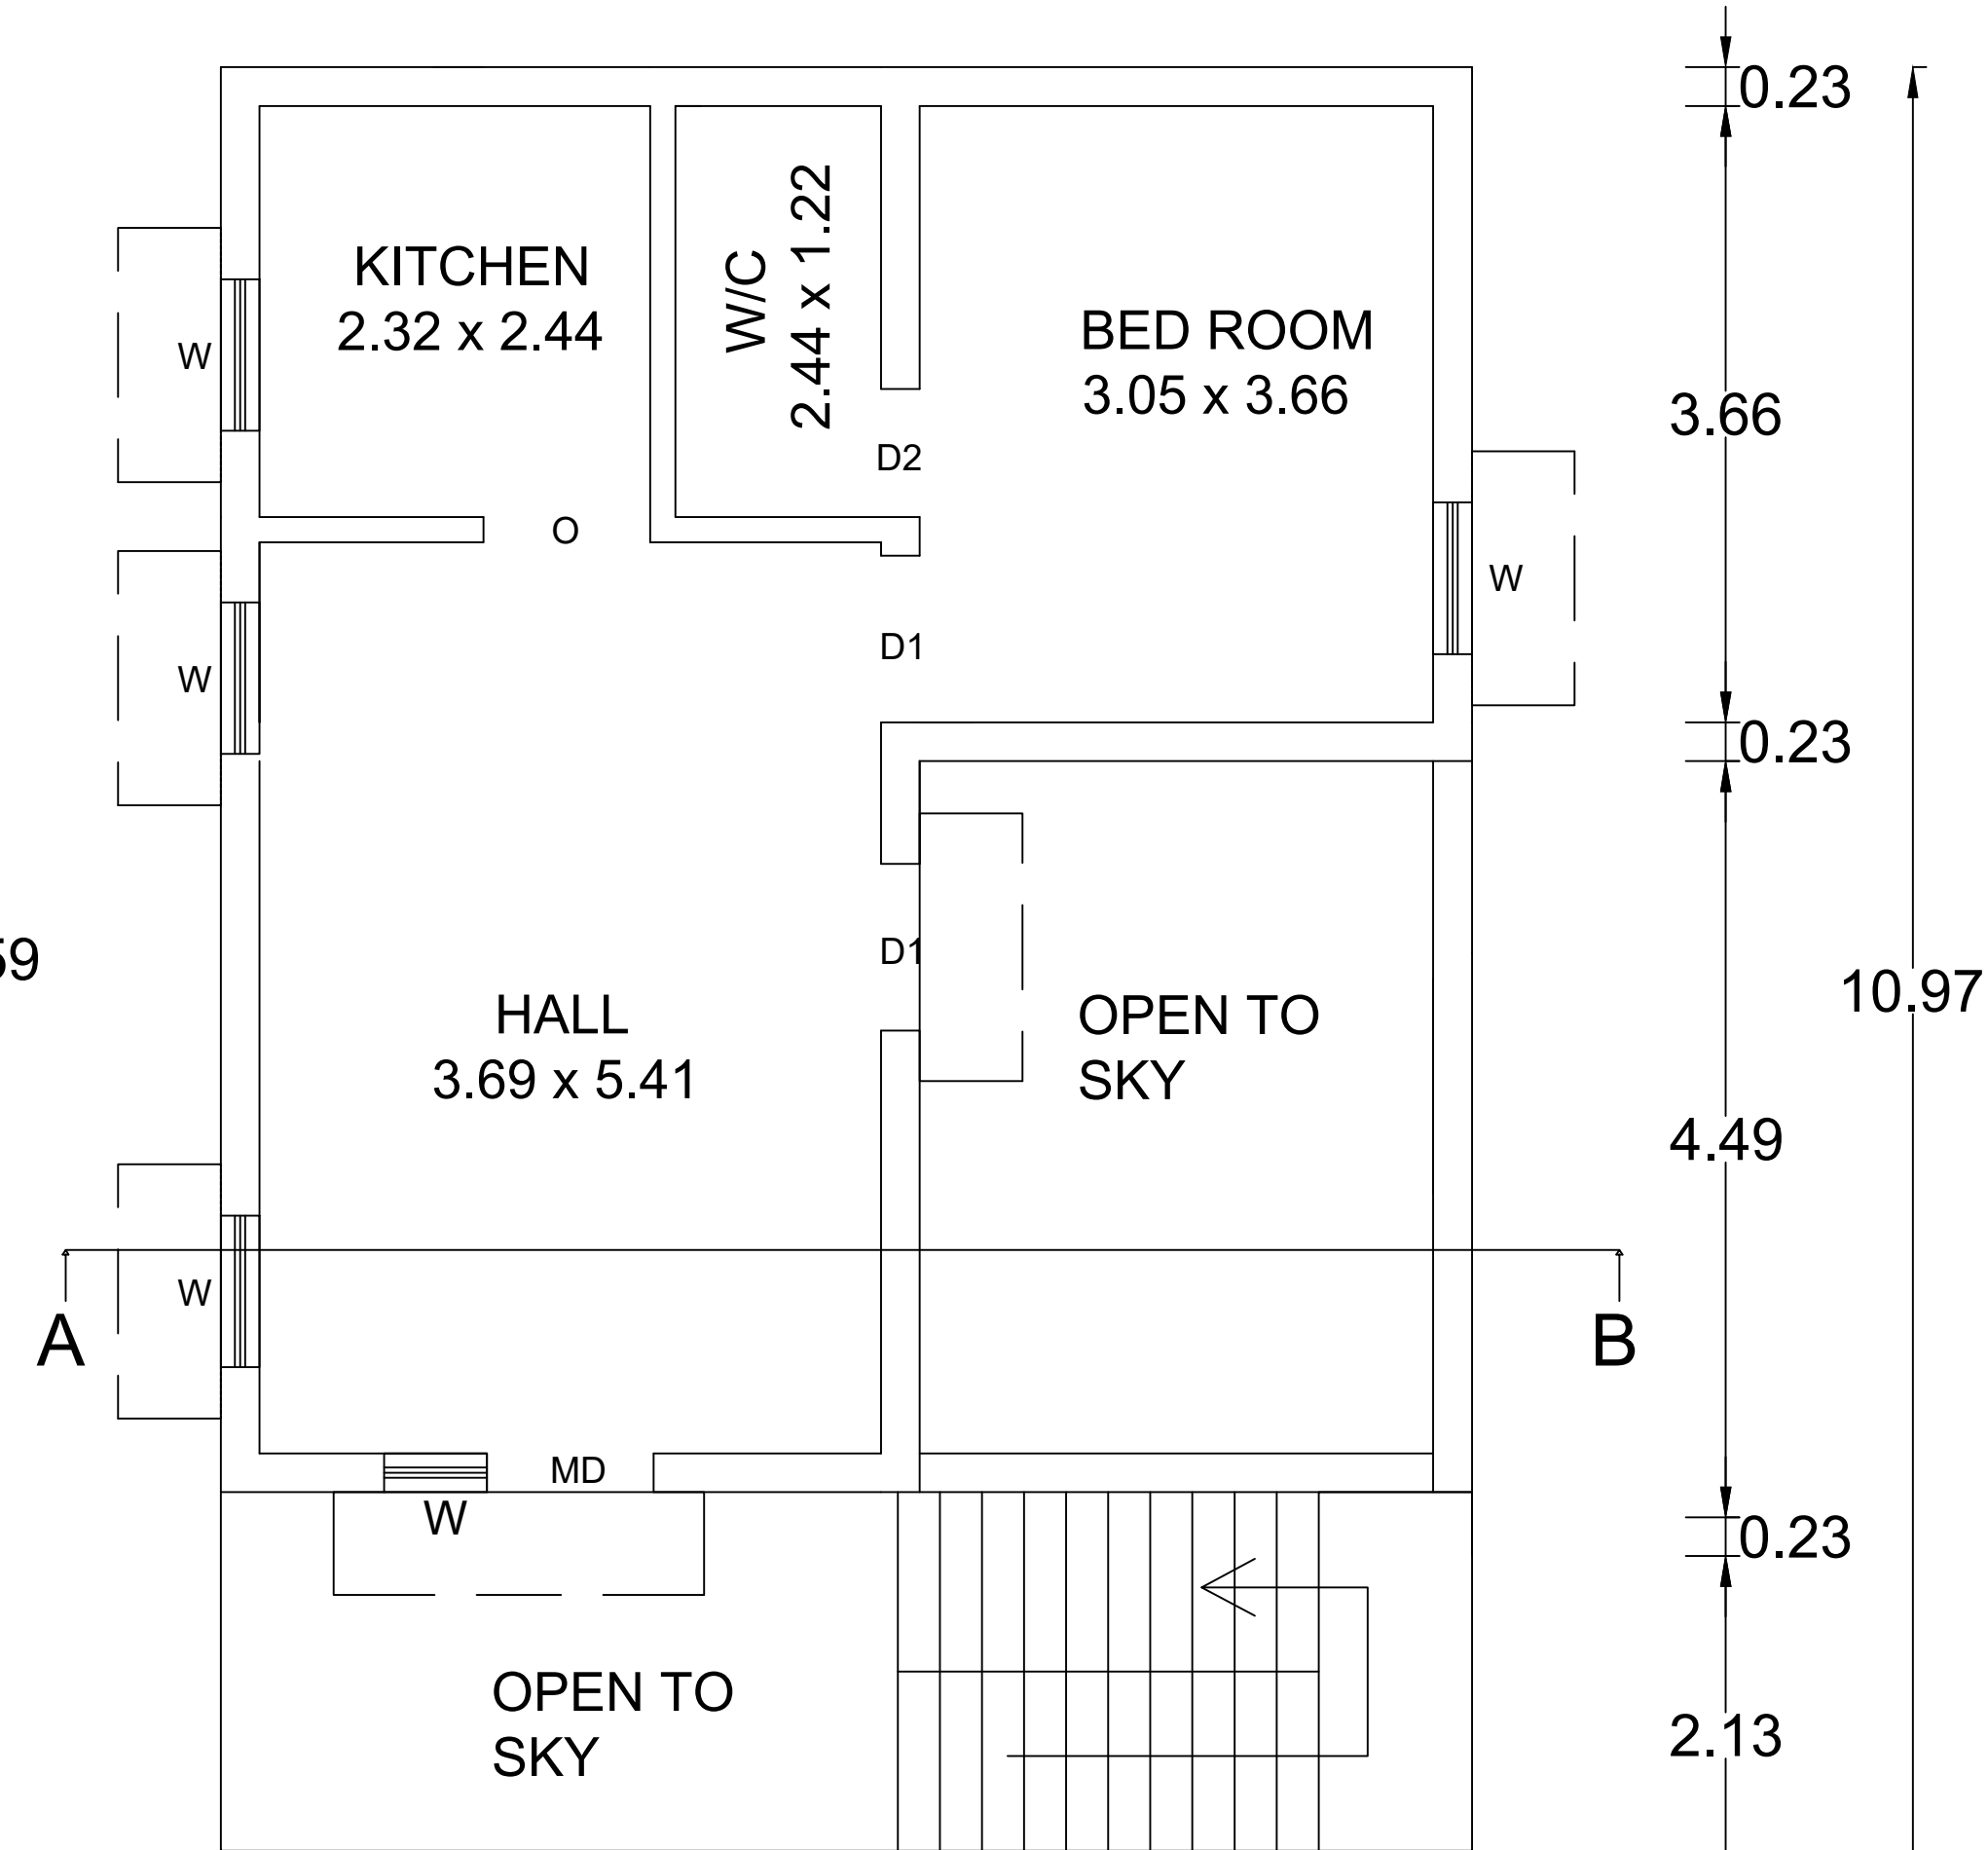

FIRST FLOOR PLAN

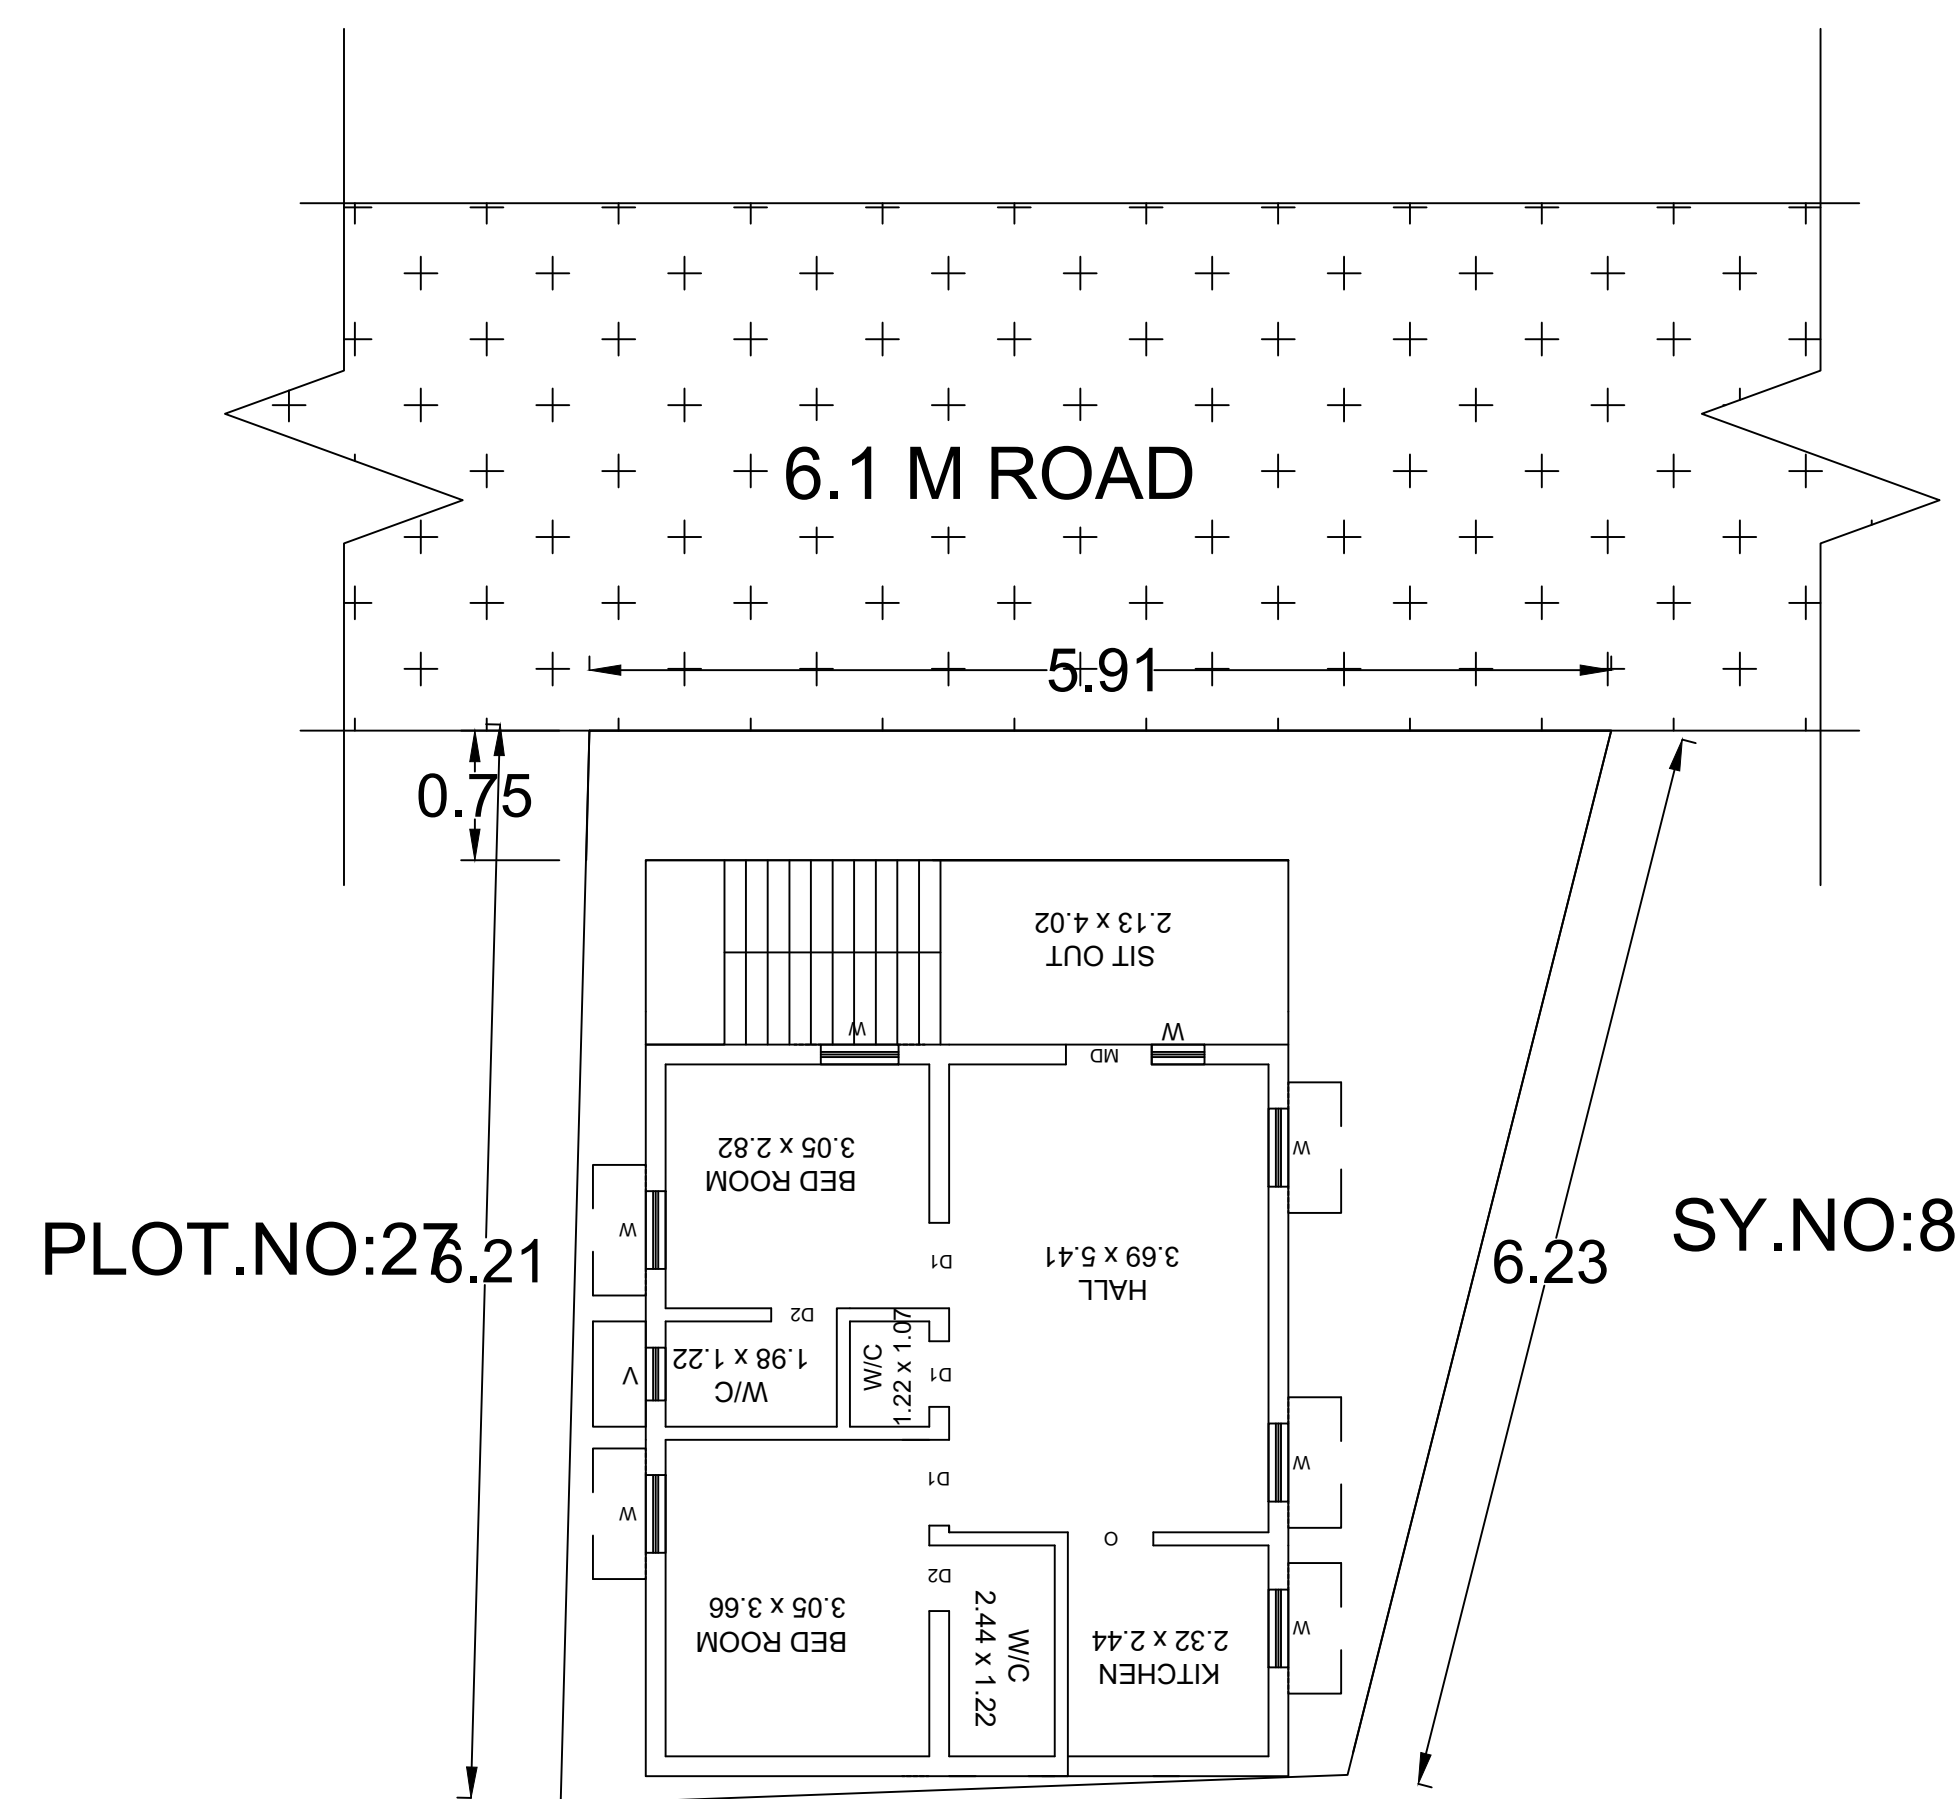

PLOT.NO:25

SITE PLAN

SCALE - 1:200


PLAN SHOWING THE PROPOSED CONSTRUCTION OF R.C.C ROOF HOUSE
IN SY.NO:7/40A1A,PLOT.NO:26,PAYANPATTI VILLAGE,KOVILOOR GROUP
KALLAL UNION,KARAIKUDI TALUK, SIVAGANGAI DISTRICT.

NAME OF THE APPLICANT : Mr.RAJALAKSHMI W/O.Mr.PAZHANIYAPPAN.

JOINERY			
W3	Window 4.49 X 1.22	W2	Window 2.98 X 1.22
D	DOOR 1.22 X 2.10	V1	Ventilator 2.33 X 0.61
D2	DOOR 0.76 X 2.10	V	Ventilator 0.91 X 0.61
AREA DETAILS		SQ.M	SQ.FT
	SITE AREA	127.74	1375.00
	PROPOSED AREA	120.04	1291.63
	PRO. GROUND FLOOR	71.42	768.48
	PRO. FIRST FLOOR	48.62	523.15
	OPEN SPACE	56.32	606.00
	ROAD		
RAIN WATER COLLECTING TANK IS TO BE PROVIDED waste water to be garden ALL DIMENSION ARE IN METRE SCALE 1:100			

OFFICE USE

APPLICANT

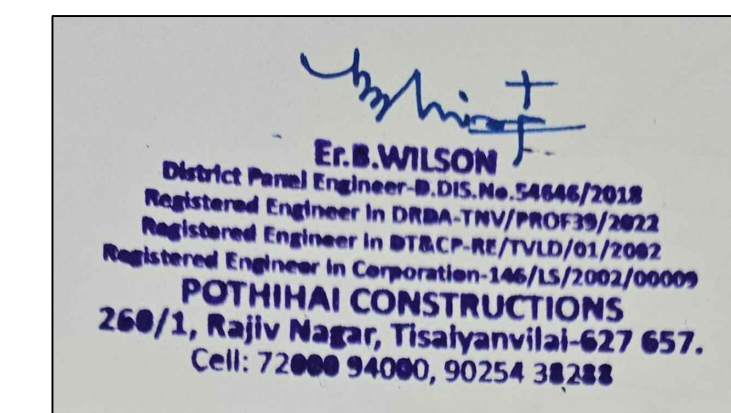

ENGINEER

Er.S.P.KASI NATHAN
Thirumurugan Construction,
Puduvayal,
Cell No. 9444823878.