



PLAN SHOWING THE PROPOSED CONSTRUCTION G.I.SHEET ROOF GROUND FLOOR COMMERCIAL BUILDING
IN SF NO:36/4,PATTA NO:2037 AT THIRUVALLUR GROUP,VILLAGE & PANCHAYAT, ILAYANGUDI TALUK &
PANCHAYAT UNION SIVAGANGAI DISTRICT.

APPLICANT NAME : Mr.R.SARAVANAN s/o RAMADOSS


Mr.R.KANNAN s/o RAMADOSS

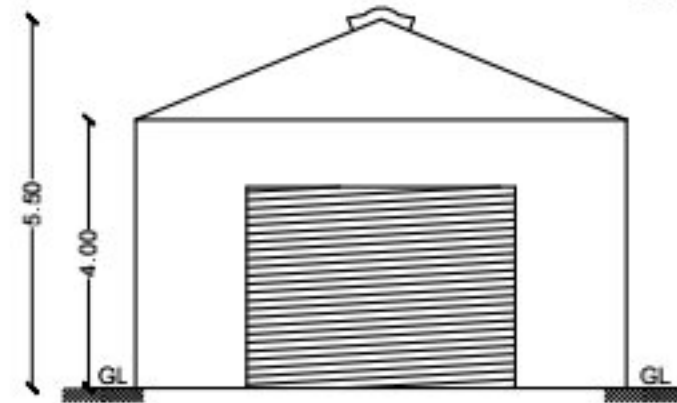


ELEVATION

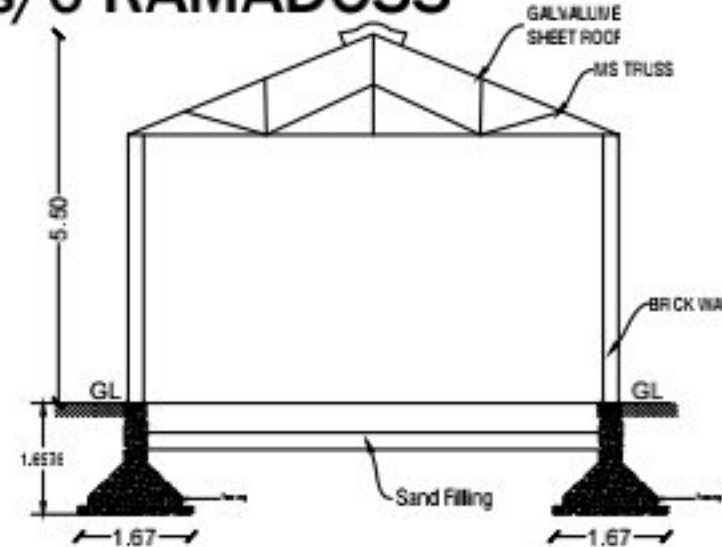


SECTION A-A

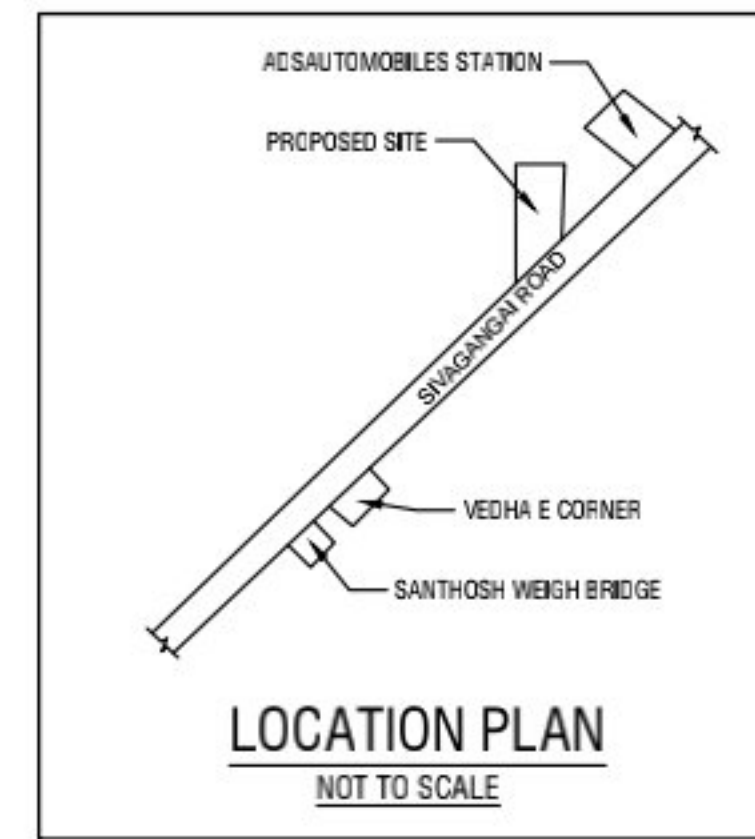

LOCATION PLAN
NOT TO SCALE

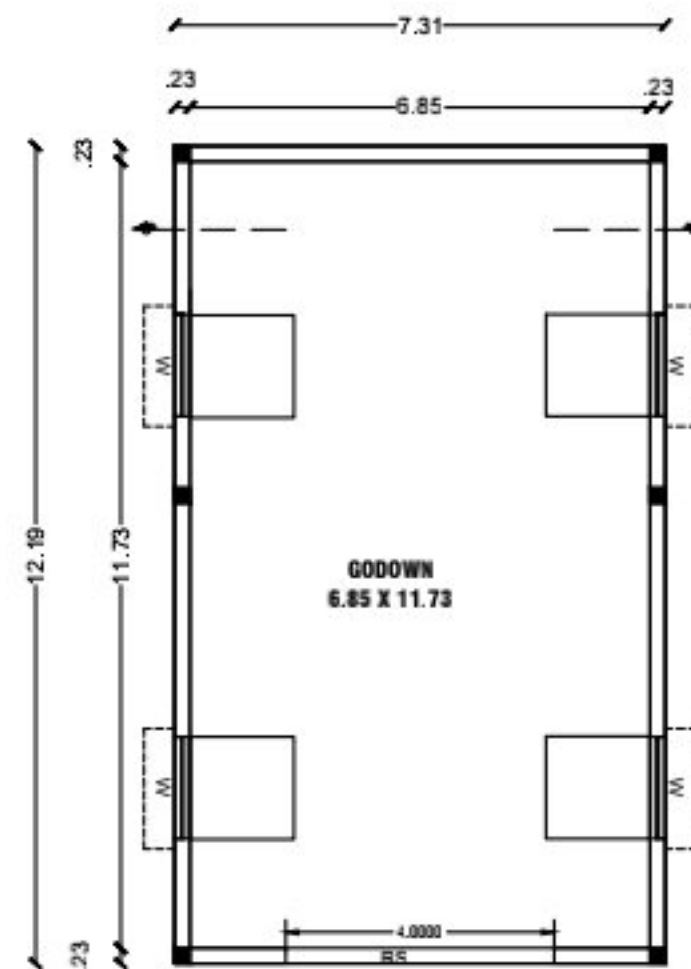


**GROUND FLOOR
BLOCK 1**

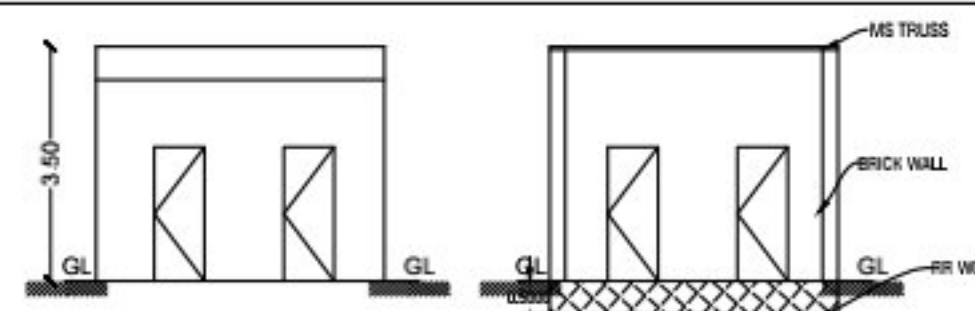


ELEVATION


SECTION A-A

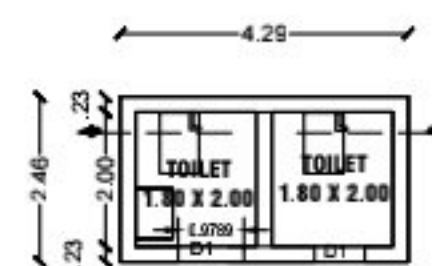


**GROUND FLOOR
BLOCK 2**

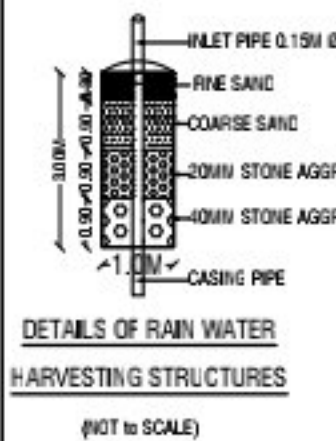


**DETAILS OF RAIN WATER
HARVESTING STRUCTURES**
(NOT TO SCALE)

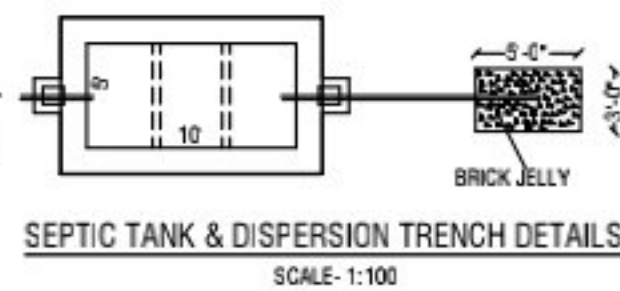

SEPTIC TANK & DISPERSION TRENCH DETAILS
SCALE: 1:100

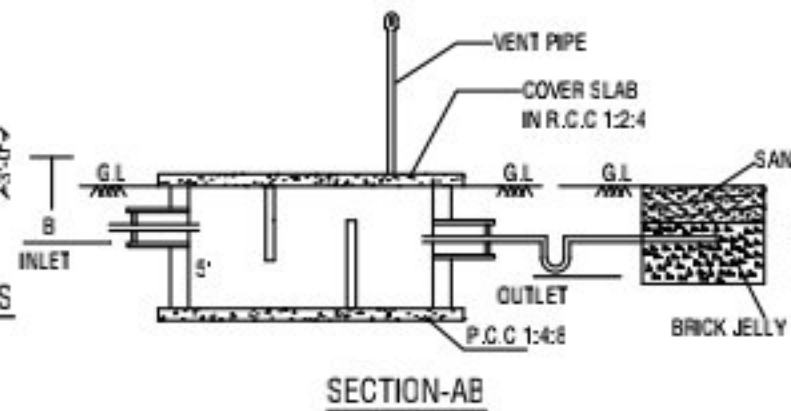

SECTION A-B

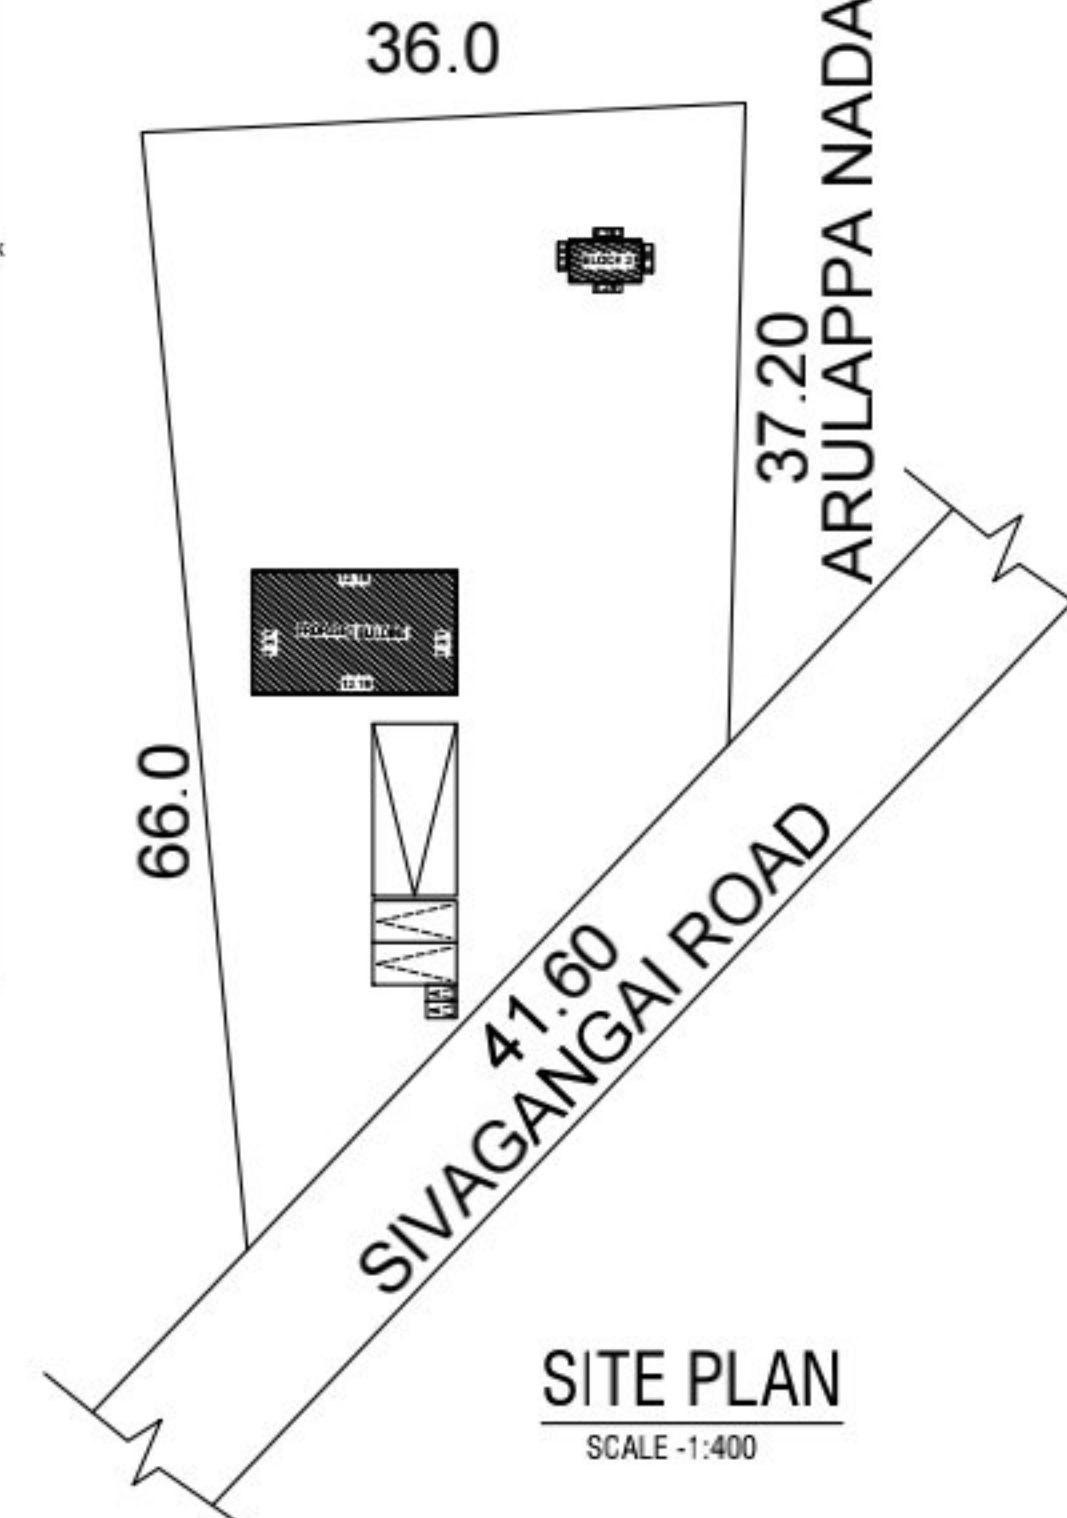

SITE PLAN
SCALE: 1:400



FSI - 0.057 PLOT COVERAGE - 5.73%

SCHEDULE OF JOINERIES

DOORS		OPEN	
D	DOOR 0.90 X 2.10	O	OPEN 1.00 X 2.10
D	DOOR 0.90 X 2.10	AO	OPEN 1.55 X 2.10
D1	DOOR 0.90 X 2.10		
D2	DOOR 0.75 X 2.10		
WINDOWS		VENTILATOR	
W	WINDOW 1.23 X 1.23	V	VENTILATOR 0.90 X 0.60
RS	ROLLING SHUTTER 2.50 X 3.00		

COLOUR INDEX

- ☐ SITE BOUNDARY
☐ PROPOSED BLDG. ☐ EXISTING ROAD

NOTES

1. ALL DOORS AND WINDOWS ARE OUTSIDE OPENING.
2. WASTE WATER WILL BE USED FOR GARDEN PURPOSE.
3. ALL DIMENSIONS ARE IN FEET AND METRES.

APPLICANT

Mr.R.KANNAN s/o RAMADOSS

Mr.R.KANNAN s/o RAMADOSS

Mr.R.SARAVANAN s/o RAMADOSS

Mr.R.SARAVANAN s/o RAMADOSS

ENGINEER

E.R.THANGAPANDIYAN

E.R.THANGAPANDIYAN D.C.E., S.E.,
CONSULTING ENGINEER
Licensed Building Surveyor
4-B-Siddique Complex,
Ilayangudi (Tk), SIVAGANGAI Dt-630 702.

OFFICE USE ONLY