


PLAN SHOWING THE PROPOSED CONSTRUCTION OF G.I. SHEET ROOF COMMERCIAL "PLASTIC SCRAB GRINDING UNIT WITH HYDRALIC PRESSING MACHINE "S.M. PLASTIC" IN OLD SY.NO.130/5, NEW SY.NO.130/5A, OLD PATTA NO.422, NEW PATTA NO.8961, IN MANAGIRI-SUKKANENDHAL VILLAGE, MANAGIRI-SUKKANENDHAL GROUP, THALAKAVUR PANCHAYAT, KALLAL UNION, KARAUKUDI TALUK, SIVAGANGAI DISTRICT.

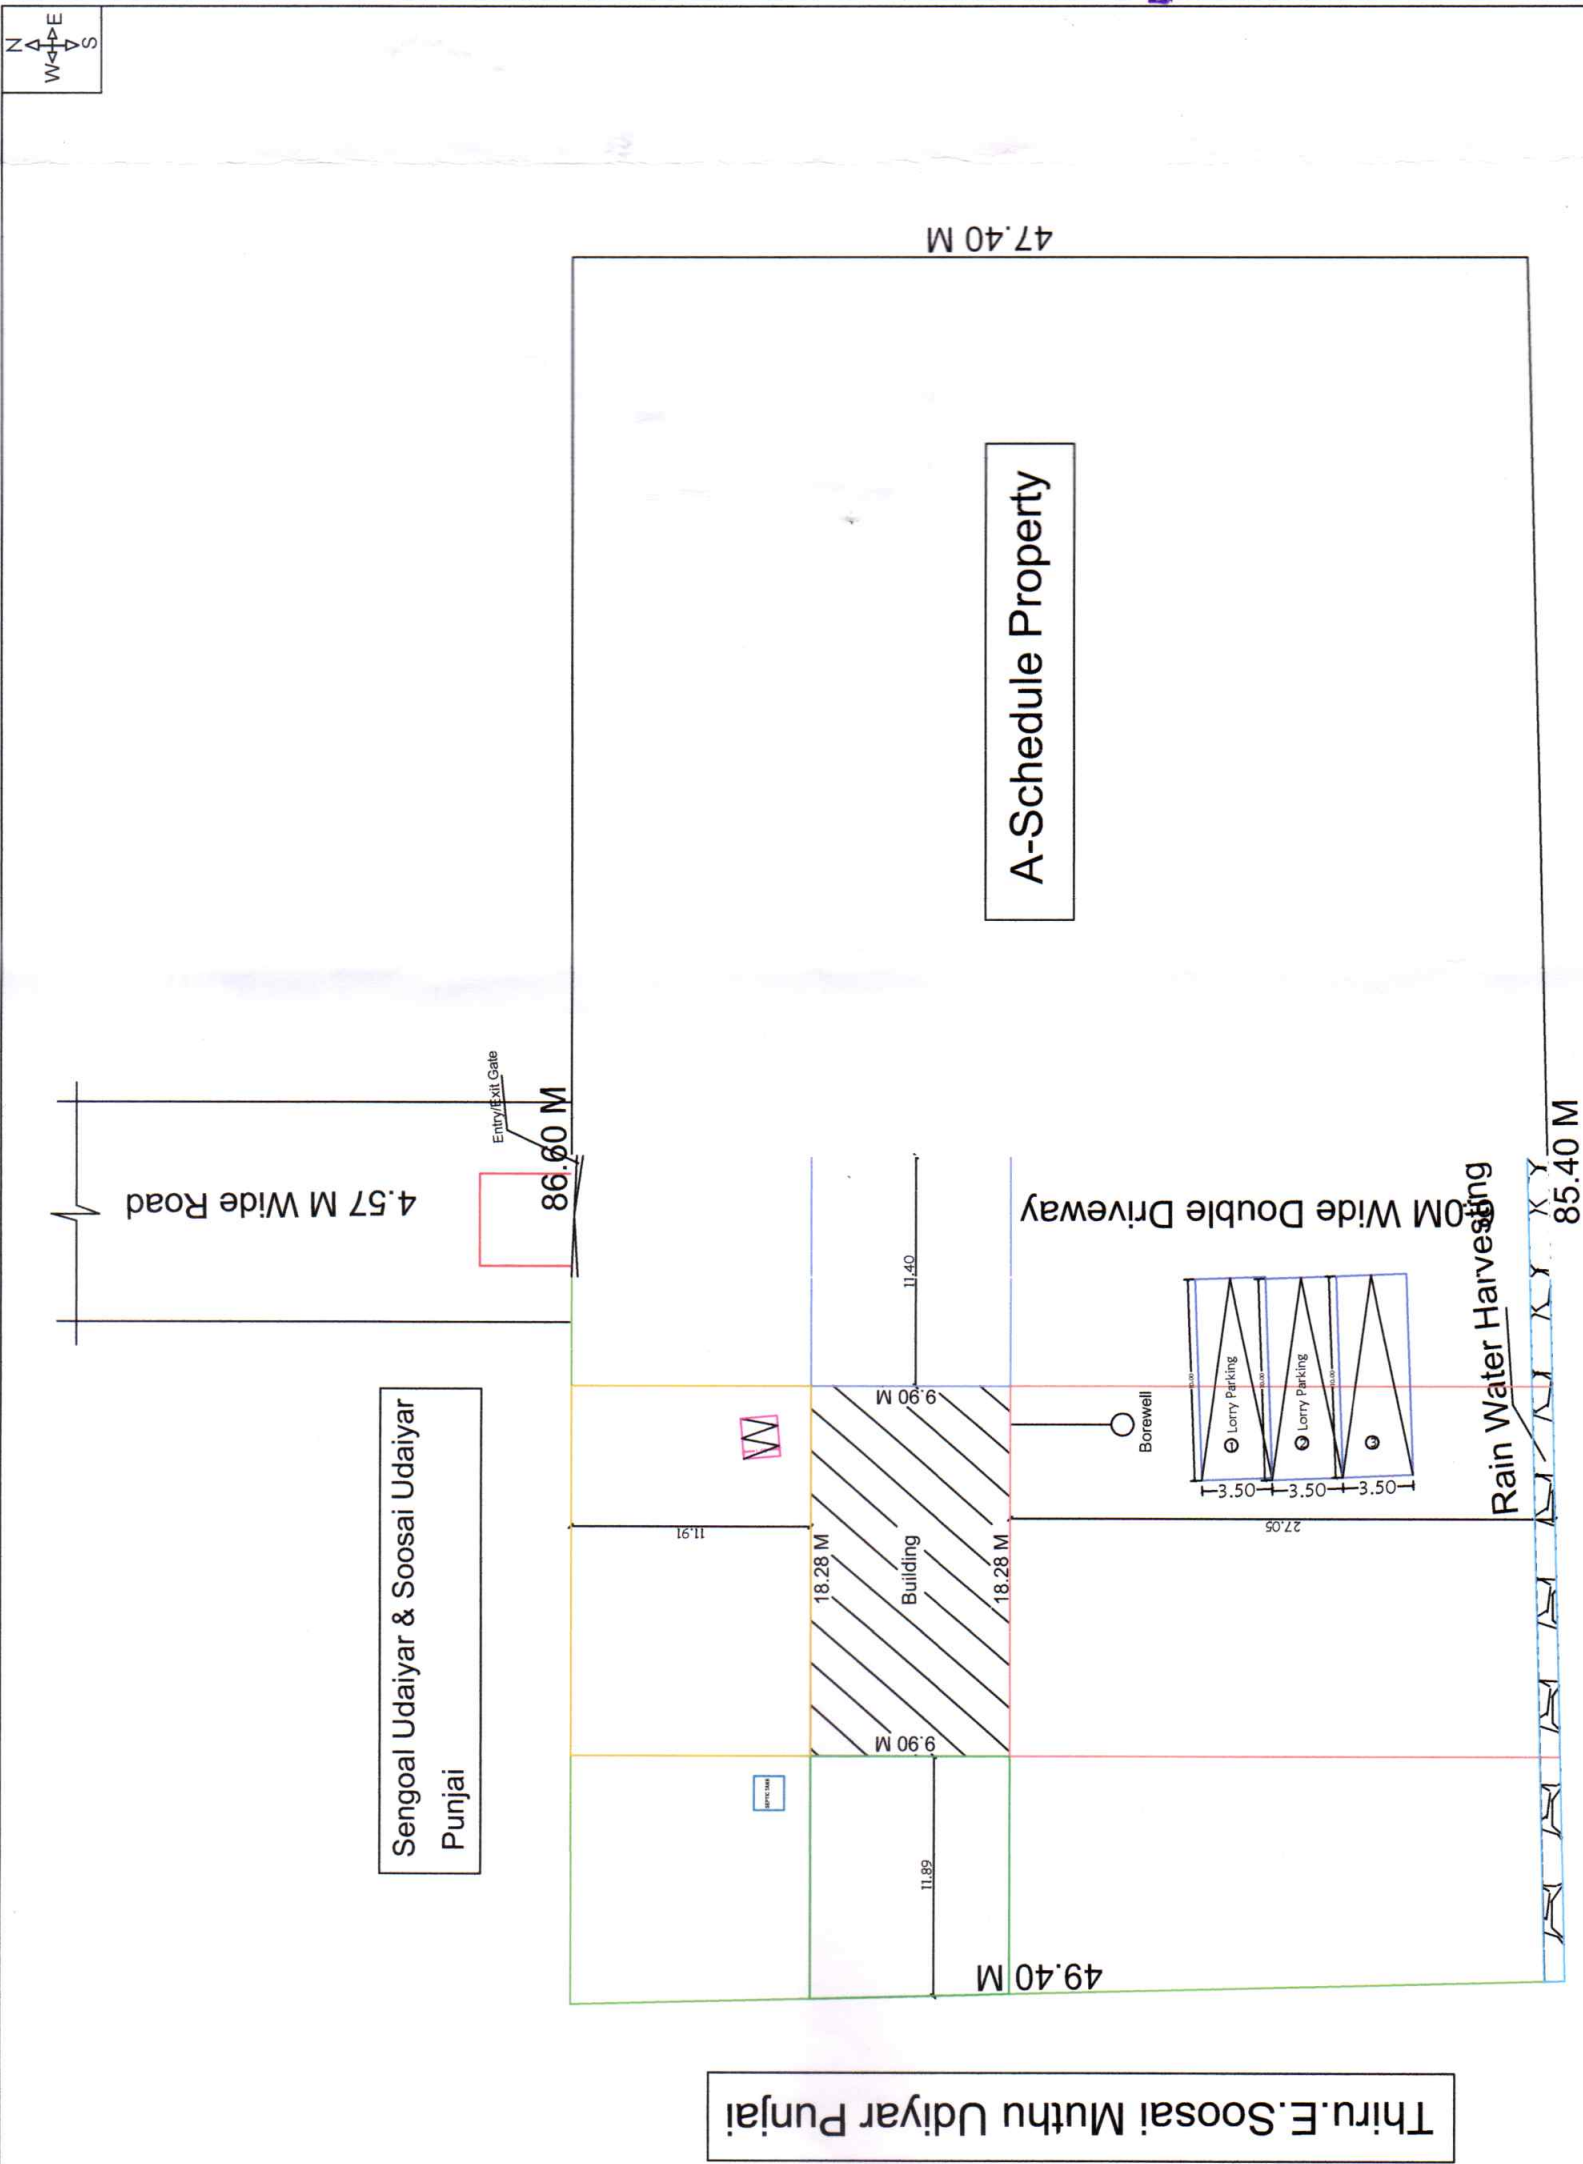

Thiru.R.Samykannu Udiyar Punjai

Site Plan
(Scale 1:100)

LEGEND	FEET	METRE
RS Rolling Shutters	10'0"x7'0"	3.05x2.13
D1 DOOR	2'6"x7'0"	0.76x2.13
W WINDOW	5'0"x4'6"	1.52x1.37
V VENTILATOR	3'0"x2'0"	0.92x0.60
AREA DETAILS	SQ.FT.	SQ.M.
As Per Document	21780.00	2023.42
As Per Patta	21780.00	2023.42
As Per Site	21780.00	2023.42
PLINTH AREA DETAILS		
Plinth Area	1947.94	180.97
Open Space Area	19832.06	1842.45
FSI DETAILS	PROPOSED	PERMISSIBLE
Total Plinth Area	0.08	2
Plot Area		
180.97		
2023.42		
OWNER'S NAME & SIGN:-		
Thiru.D.Wesley Andrew		
S/o.Thiru.David Arockiasamy		
ENGINEER:-		
En.Er. V. MUTHU, B.E., M.I.E., F.I.V., M.Sc (Valuation), Registered Valuer, (I.T.) Reg. No: 07 / 2004-05 (Wealth Tax) / IBB Chartered Engineer, Structural Engineer, Karaikudi Municipality Registered Engineer Grade - I D.T.C.P & Collectorate Panel Engineer M.R. CONSTRUCTIONS No: 25, " Ever Green Complex ", College Road, Karaikudi - 2, Sivagangai District. Cell: 94432 26127, 6379891035		