
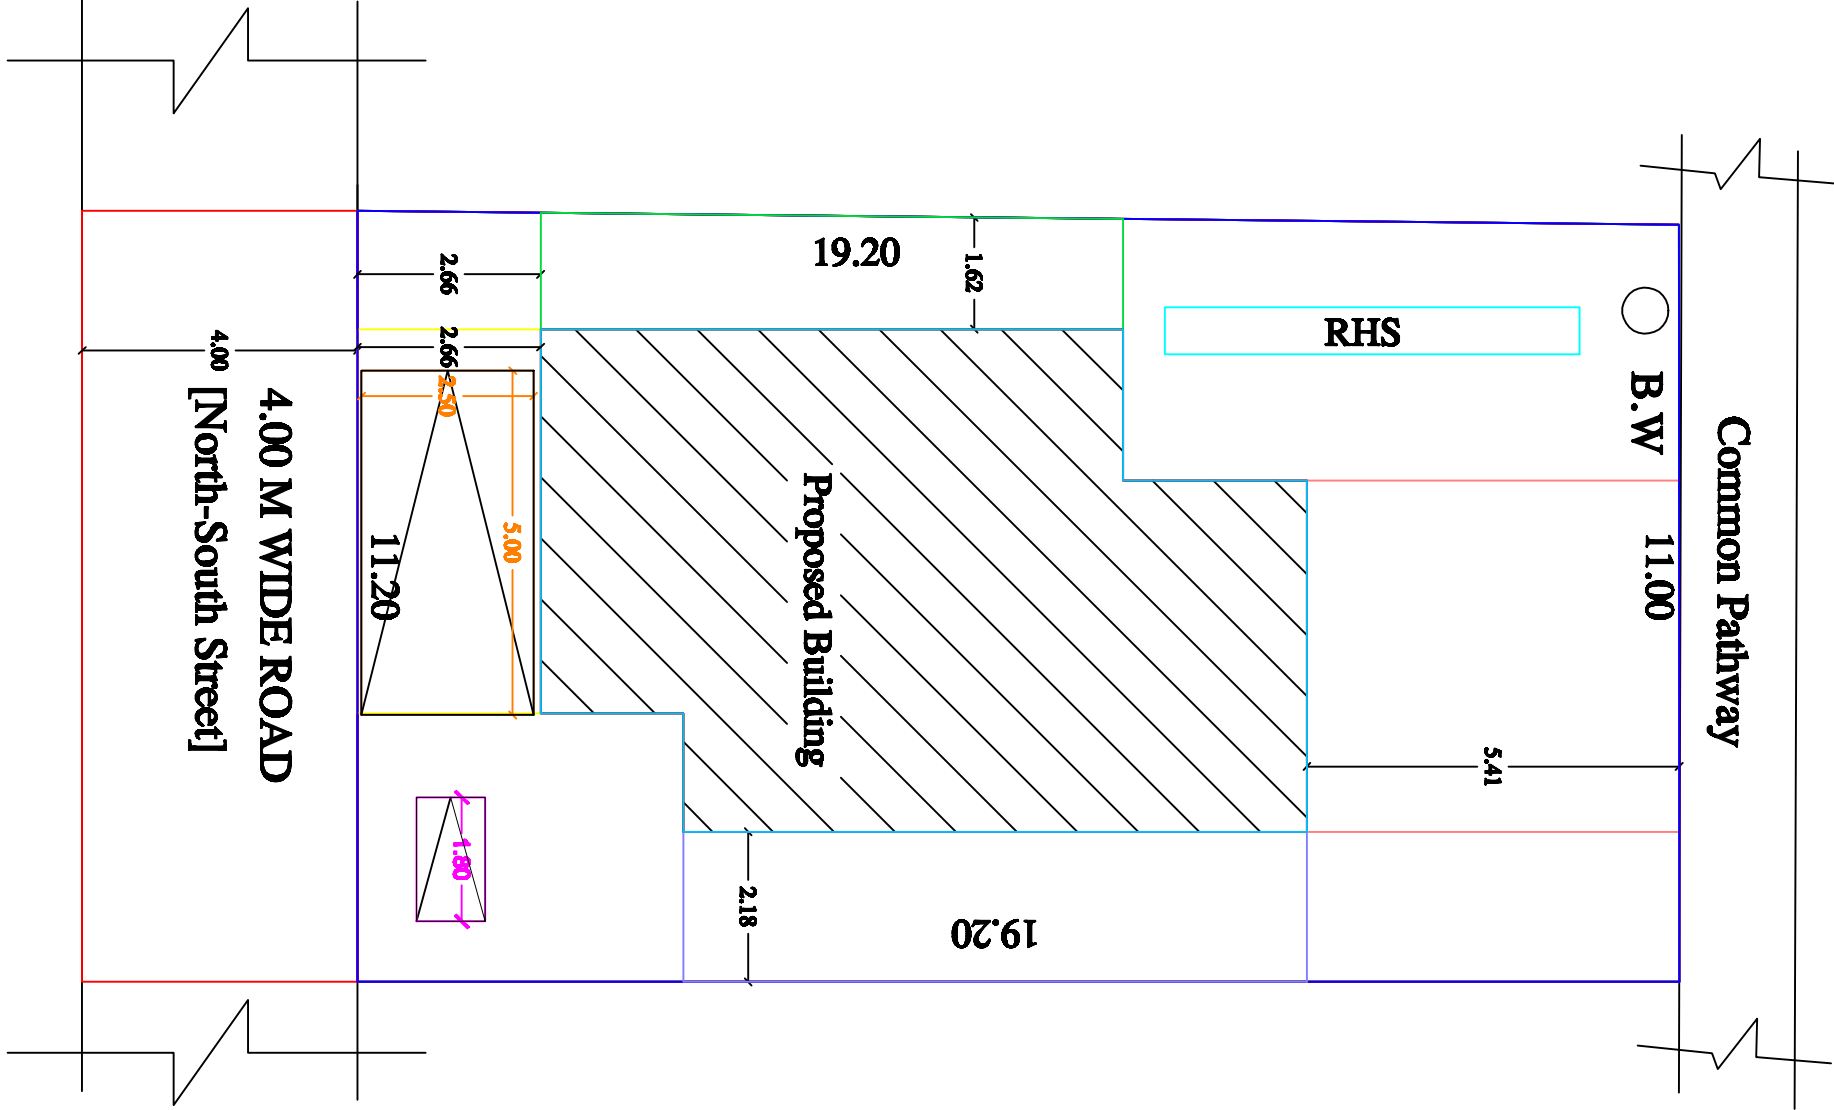
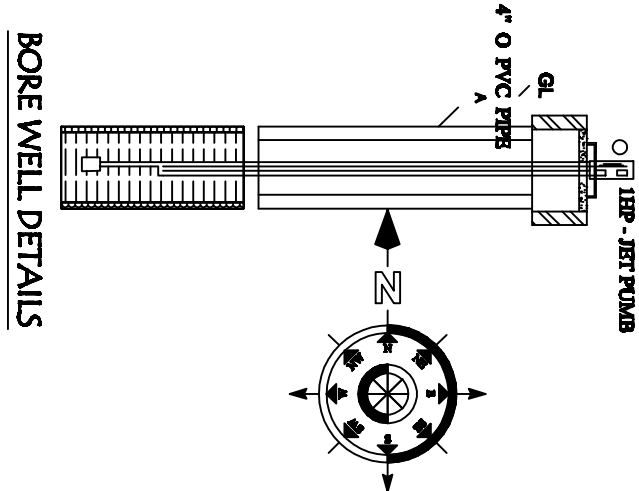
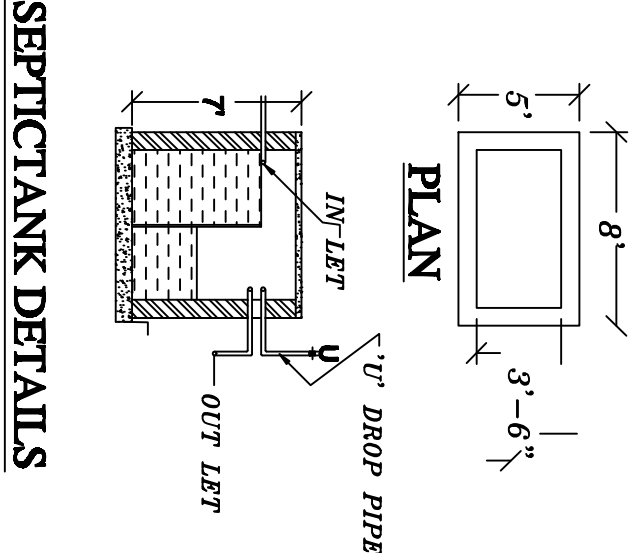
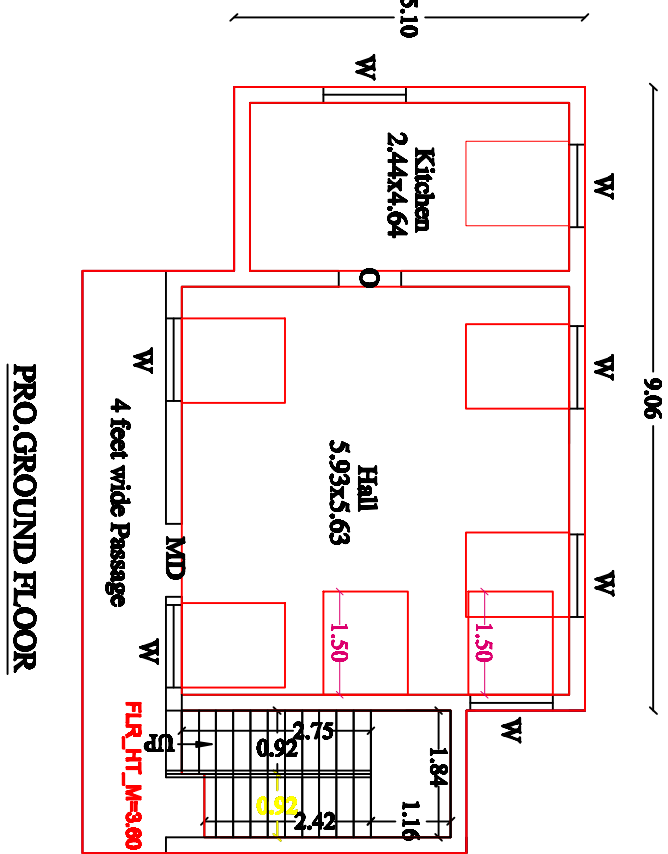
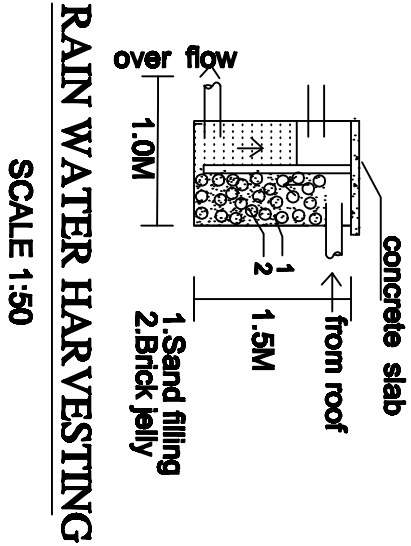
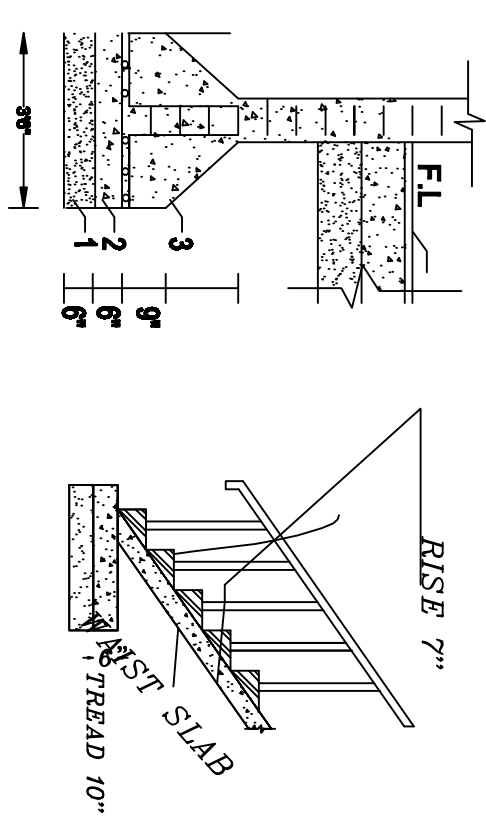


THE PLAN SHOWING THE PROPOSED CONSTRUCTION OF GROUND FLOOR RCC RESIDENTIAL BUILDING
IN S.NO.769/2,PATTA NO.558,PLOT NO.7,KANDRAMANICKAM VILLAGE&PANCHAYAT,VELIYATHUR
GEOUP,KALLAL UNION,THIRUPATHUR TALUK,SIVAGANGAI DITRICT.
SIVAGANGAI DISTRICT.

NAME OF OWNER:SRI.K.SHANMUGAM.

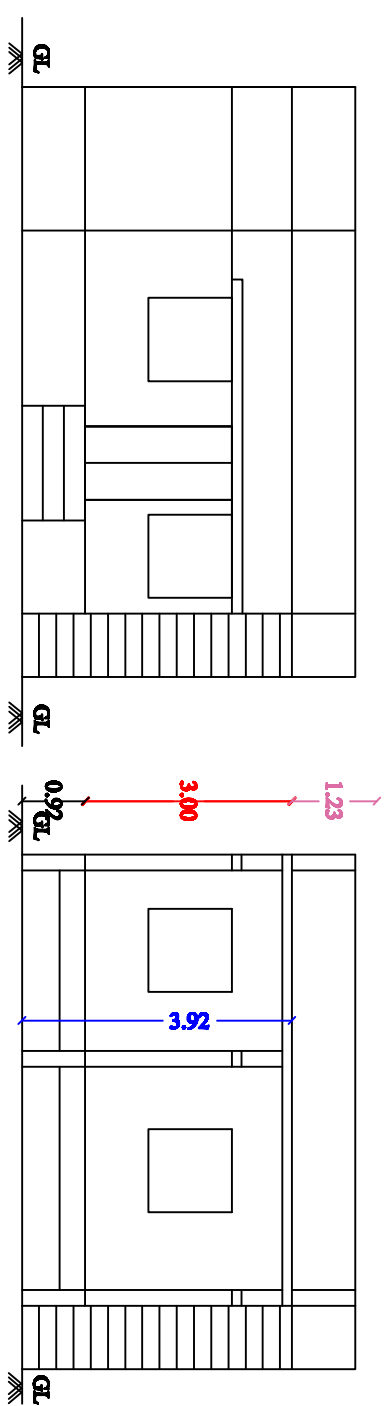

SITE PLAN SCALE 1:100

SPECIFICATIONS			
1. SAND FILLING 6" THICK			
2. P.C.C 1:5:10,6"THICK			
3. EARTH FILLING			
4. RANDOM RUBBLE MASONRY			
5. FLOORING WITH P.C.C 1:5:10,6"THICK			
6. FLOOR FINISH WITH GRAY MOSAIC			
7. BRICK WORK IN CM 1:5			
8. LINTEL CUM SUNSHADE IN R.C.C 1:2:4			
9. R.C.C ROOF 1:2:4			
10. WEATHERING COURSE			
DESCRIPTION		SIZE	
MD&GD	DOOR	1.10X2.13 M	
D	DOOR	1.00X2.13 M	
W	WINDOW	2.13X1.37 M	
V	VENTILATOR	1.83X0.6 M	
AREA DETAILS		Sq.FT	Sq.M
1. TOTAL AREA OF SITE		2152.00	200.00
2. EXL.GROUND FLOOR		376.00	34.94
3. PRO.GROUND FLOOR		772.67	71.81
3. VACANT AREA		1003.33	93.24
COLOR INDEX			
PROPOSED BUILDING			
SITE BOUNDARY			
ROAD			
OWNER :			
ENGINEER			