



PLAN SHOWING THE PROPOSED CONSTRUCTION OF R.C.C. ROOF RESIDENTIAL BUILDING GROUND FLOOR AT OLD SY.NO123/1 PART, NEW SY.NO. 367/23, NATHAM OLD PATTA NO.128, IN KOORATTI VILLAGE, THATTATI GROUP, THATTATI PANCHAYAT, KALLAL UION, THIRUPATHUR TALUK, SIVAGANGAI DISTRICT.


SCALE : 1:100

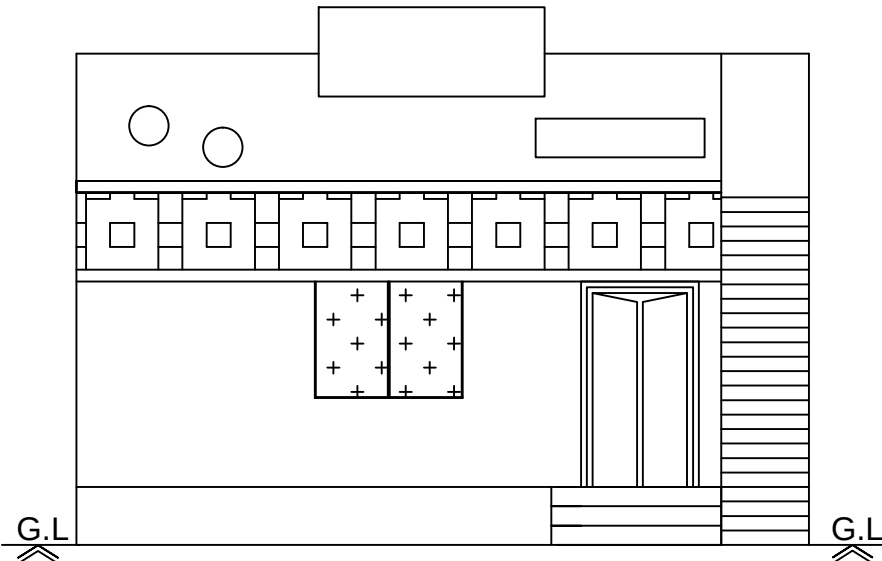


Front Elevation

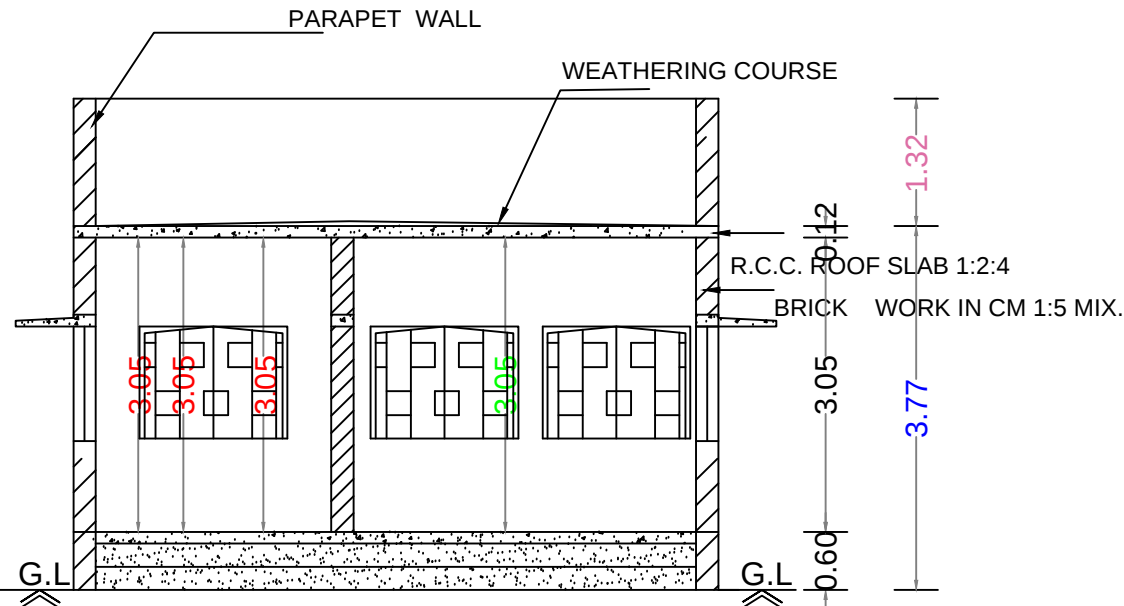


Section on-"AA"

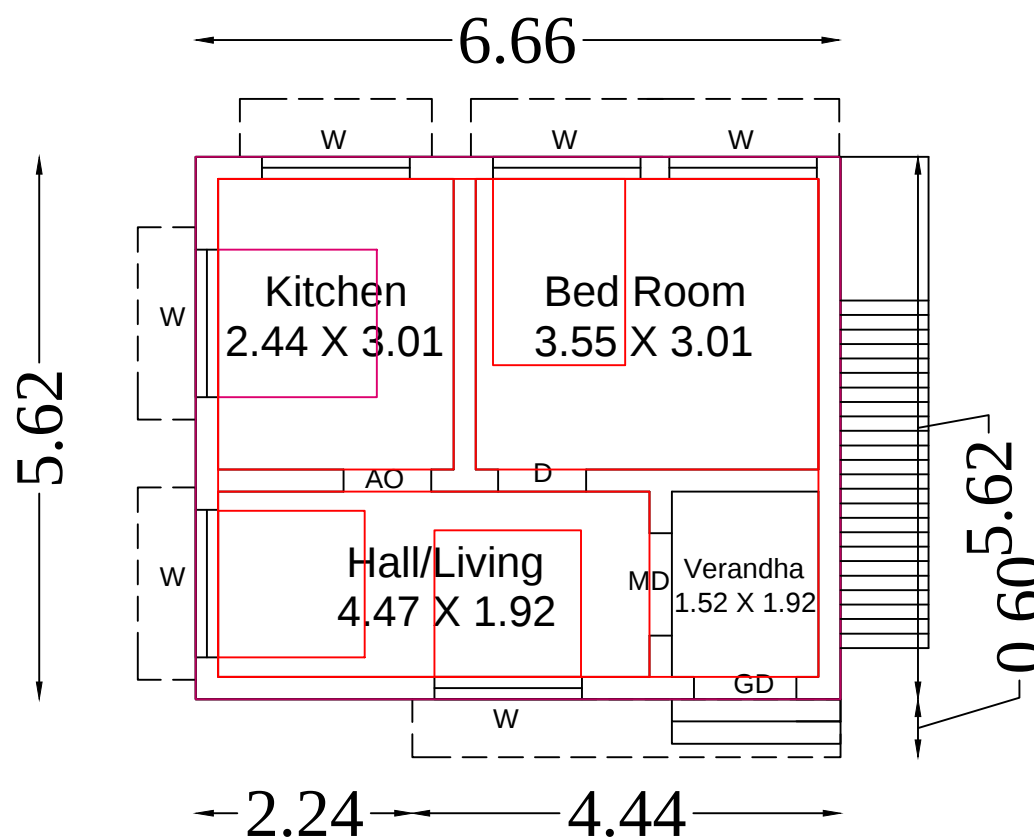


Floor - Ground

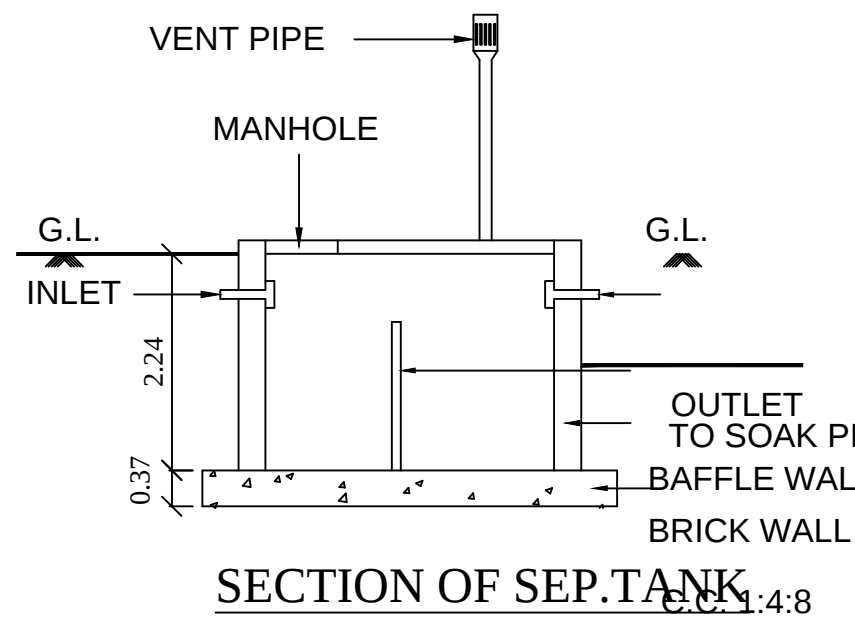


SECTION OF SEP. TANK

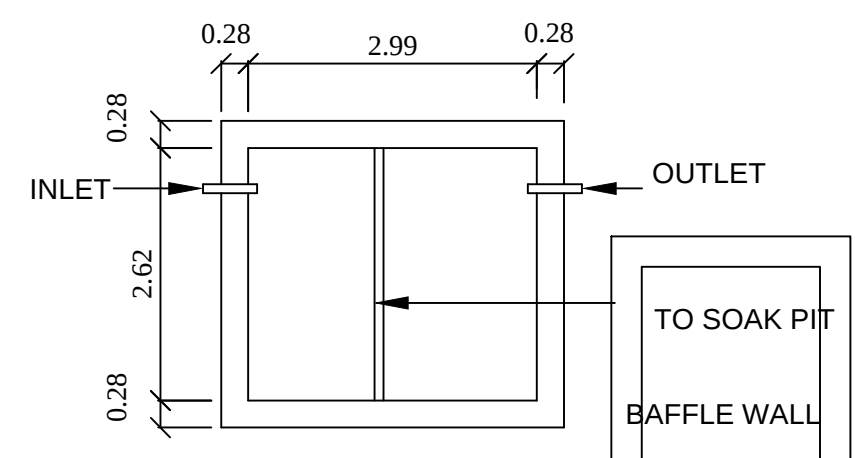


PLAN SEPTIC TANK

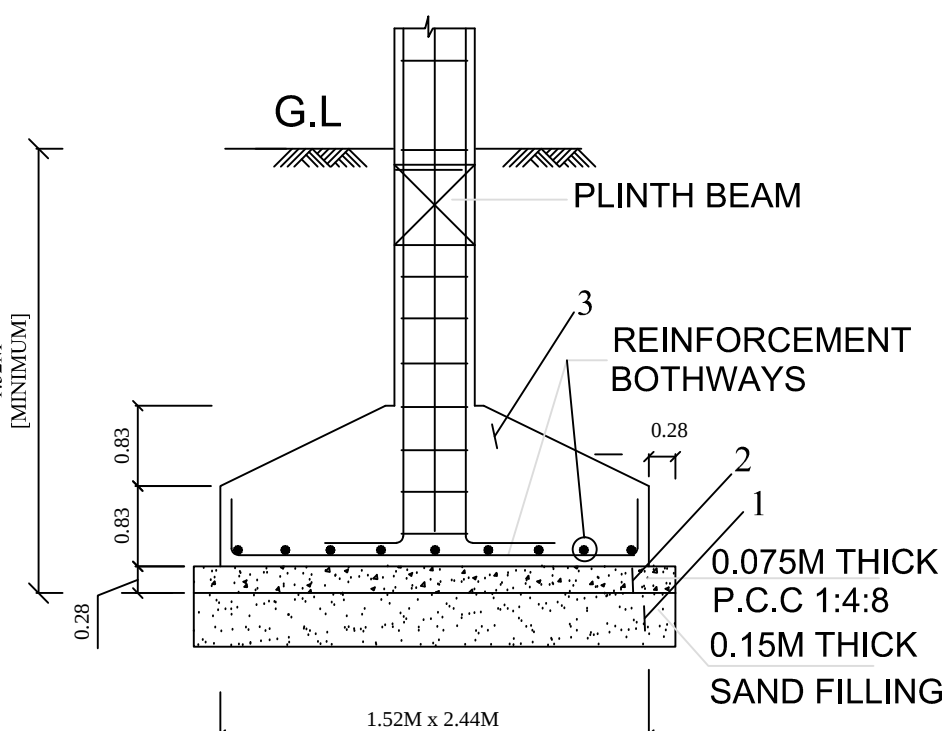


TYP. DET. COLUMN FOOTING

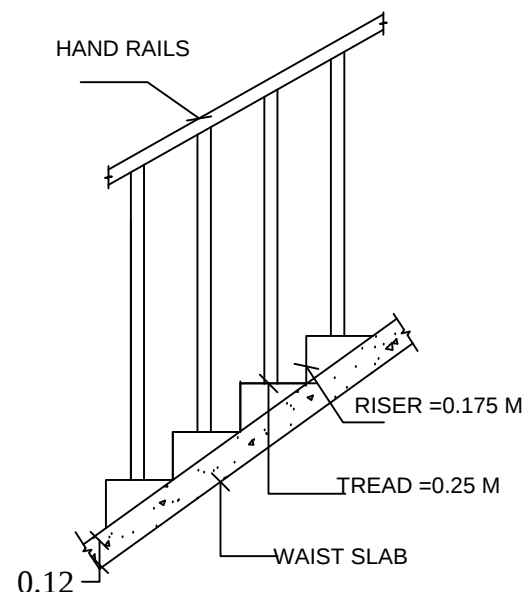


STAIR CASE DETAILS

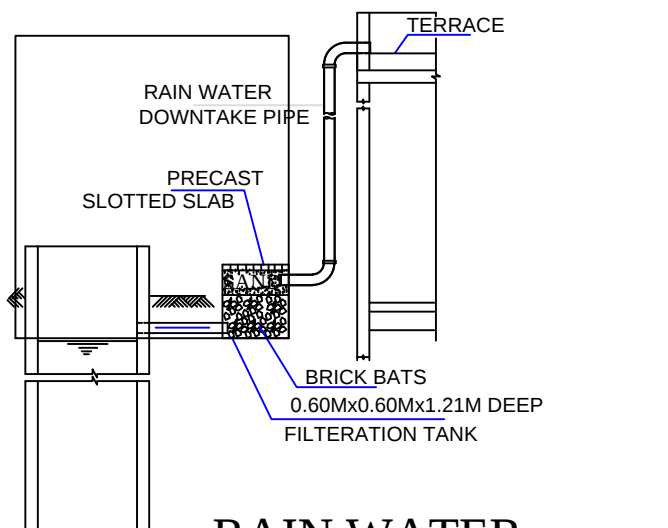


RAIN WATER HARVESTING SYSTEM

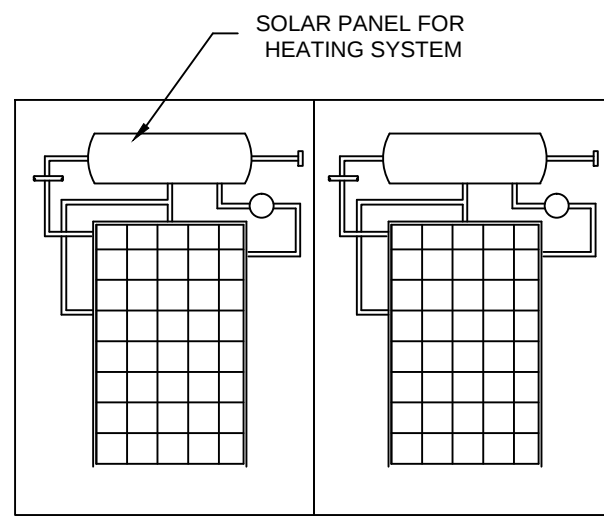


SOLAR HAETING SYSYTEM

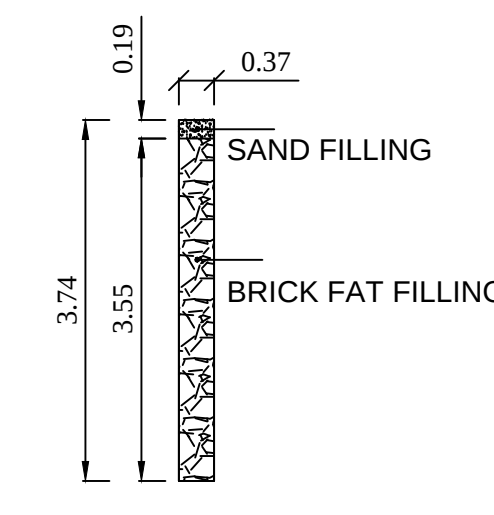

DETAILS OF PERCULATION PIT

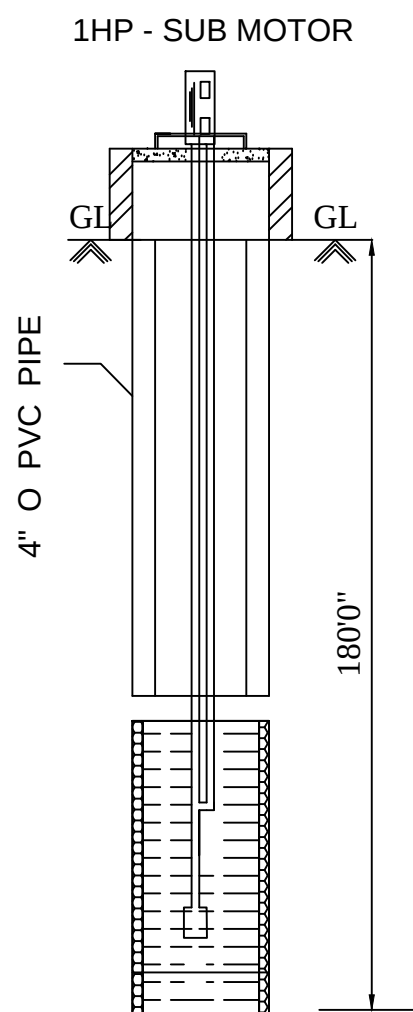


Bore Well Details

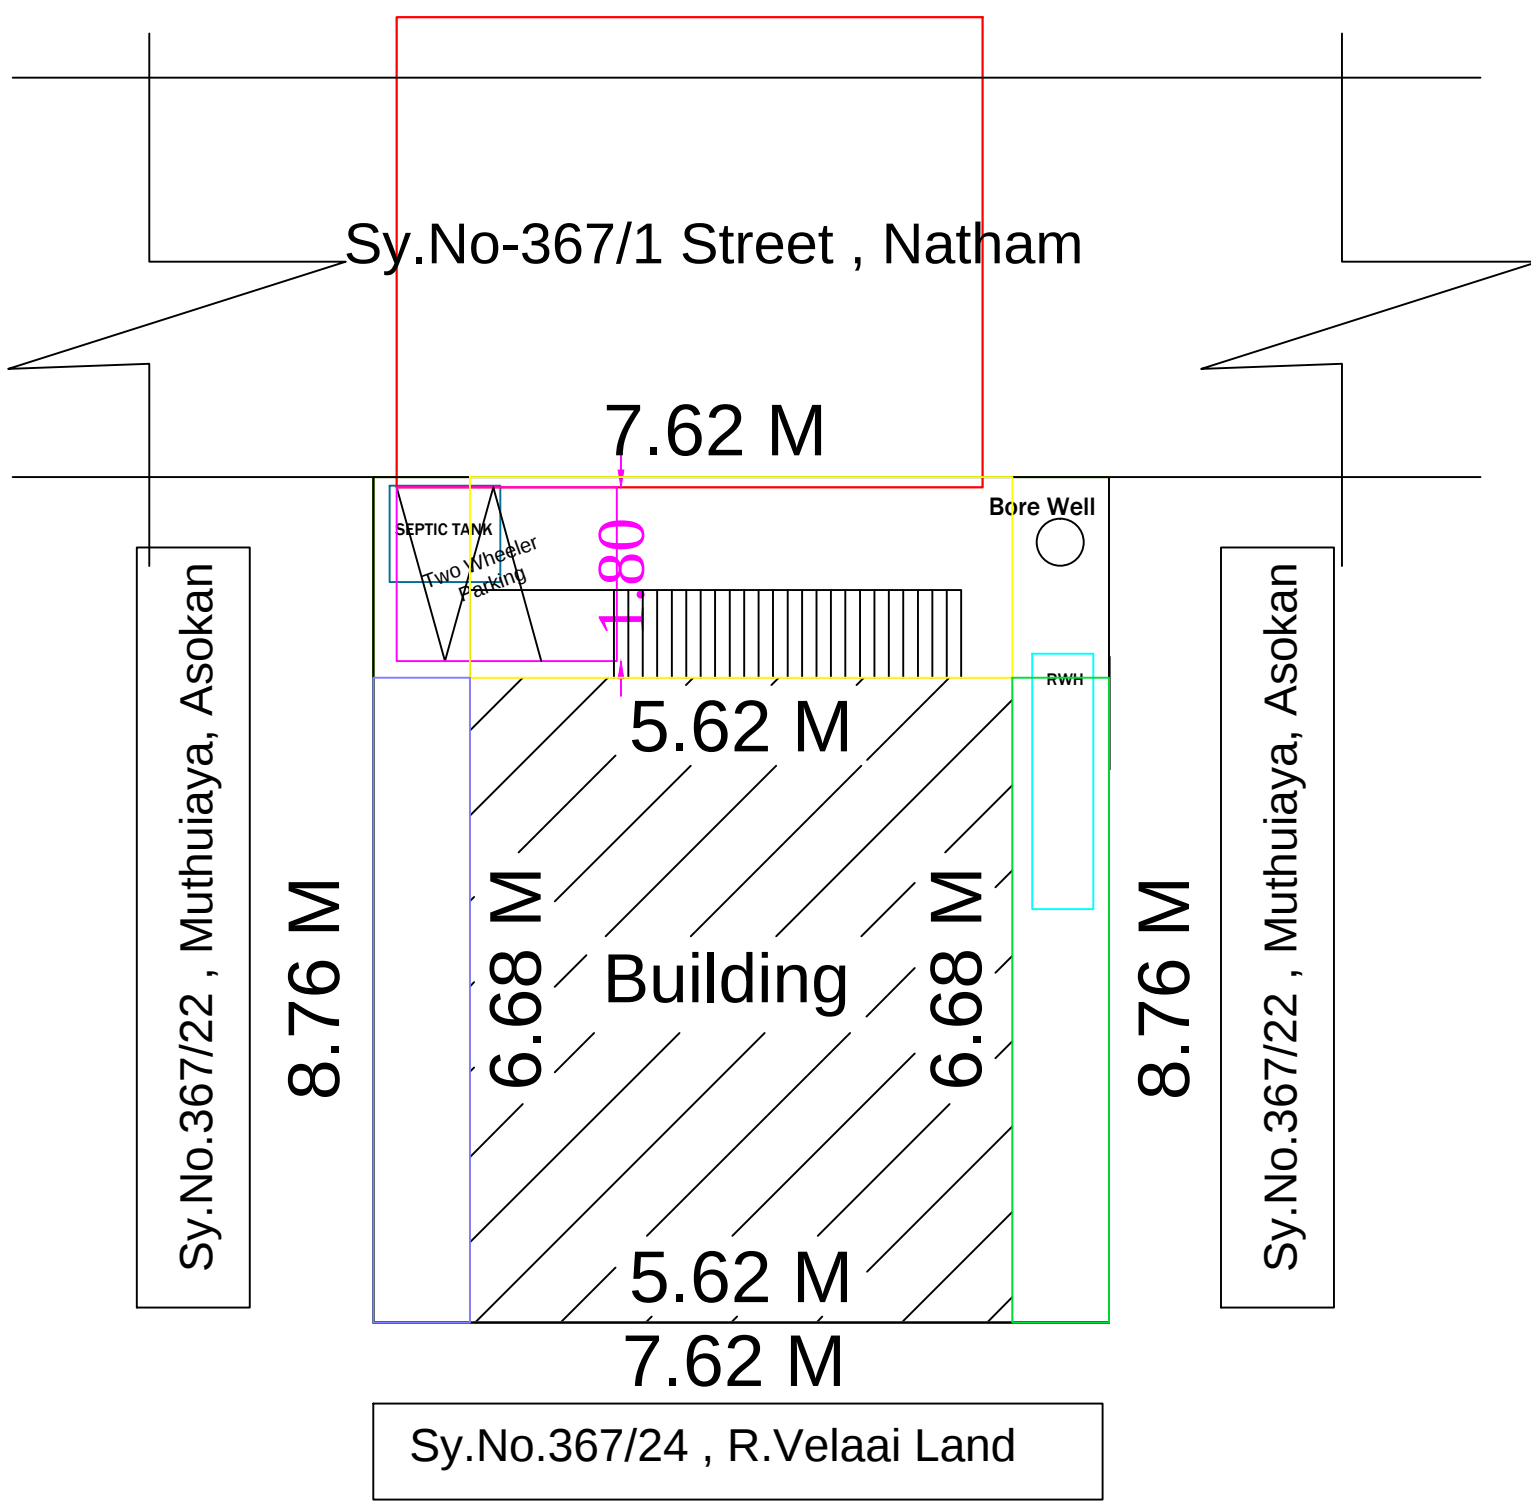

SITE PLAN

SCALE : 1:100

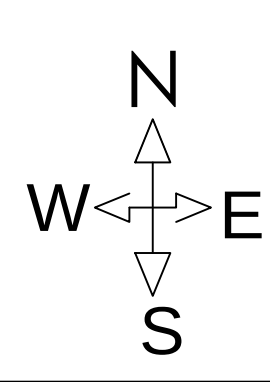

LEGEND	FEET	METRE
MD MAIN DOOR	4'0"x7'0"	1.22x2.13
RD , D DOOR	3'0"x7'0"	0.92x2.13
D1 DOOR	2'6"x7'0"	0.76x2.13
W WINDOW	5'0"x4'6"	1.53x1.37
W1 WINDOW	4'0"x4'6"	1.22x1.37
KW WINDOW	4'0"x2'6"	1.22x0.76
V VENTILATOR	3'0"x2'6"	0.92x0.76
AREA DETAILS	SQ.FT.	SQ.M.
As Per Document	720.92	66.97
As Per Patta	720.92	66.97
As Per Site	718.49	66.75
PLINTH AREA DETAILS		
Ground Floor Area	404.07	37.54
Open Space Area	314.41	29.21
FSI DETAILS	PROPOSED	PERMISSIBLE
Total Plinth Area	0.56	2
Plot Area		
37.54		
66.97		

OWNER NAME & SIGN:-

Smt : R. Anitha

W/o : Thiru. Rajeshkumar

ENGINEER:-

OFFICE:-

PLAN INFO
PLOT_AREA_M2=69.97
SINGLE_FAMILY_BLDG=YES
CRZ=NO
SECURITY_ZONE=NO
ACCESS_WIDTH_M=6.10
WHETHER_GOV'T_OR_AIDED_SCHOOL=NO
ROAD_WIDTH=6.09
ROAD_LENGTH=250
AVG_PLOT_DEPTH= 8.76
AVG_PLOT_WIDTH= 7.62
SURVEY_NO= 367/23
PATTA_NO= 128
VILLAGE = KOORATI
TALUK=THIRUPATHUR
LAND_USE_ZONE = RESIDENTIAL
BUILDING_NEAR_TO_RIVER=NO
DISTRICT=SIVAGANGAI
RWH_DECLARED=YES
AREA_TYPE=OTHER
OSR_APPLICABLE=NO
PREMIUM_FSI_REQUIRED=NO
IS_APPROVED_LAYOUT=NO
BUILDING_NEAR_MONUMENT=NO
BUILDING_NEAR_GOV'T_BLDG=NO
PROVISION_FOR_GREEN_BUILDINGS_AND_SUSTAINABILITY=YES
NOC_FIRE_DEPT=NO
JURISDICTION_TYPE=PANCHAYAT
EXISTING_FLOOR_AREA_TO_BE_DEMOLISHED_M2=NO
IS_SWIMMING_POOL_EXISTS=NO
AS_AT_SITE=66.75
FMB_OR_PLR=66.97
AS_PER_DOCUMENT=66.97
IF_HERITAGE_TOWN_LESSTHAN_1KM_RADIUS=NO