



PLAN SHOWING THE PROPOSED CONSTRUCTION OF R.C.C. ROOF GROUND FLOOR AND FIRST FLOOR RESIDENTIAL BUILDING AT S.No:235/1E5, PATTa NO:8959,VANDAVASI VILLAGE,PAIYUR PILLAIVAYAL GROUP, ENAPURAM ULKADAI, VANIYANGUDI PANCHAYAT, SIVAGANGAI PANCHAYAT UNION, SIVAGANGAI TALUK & DISTRICT.

NAME OF OWNER:- Mrs.ST.VIJAYA W/o.ST.SATHAPPAN.


SCALE 1:100(ALL DIMENSIONS ARE IN METER)

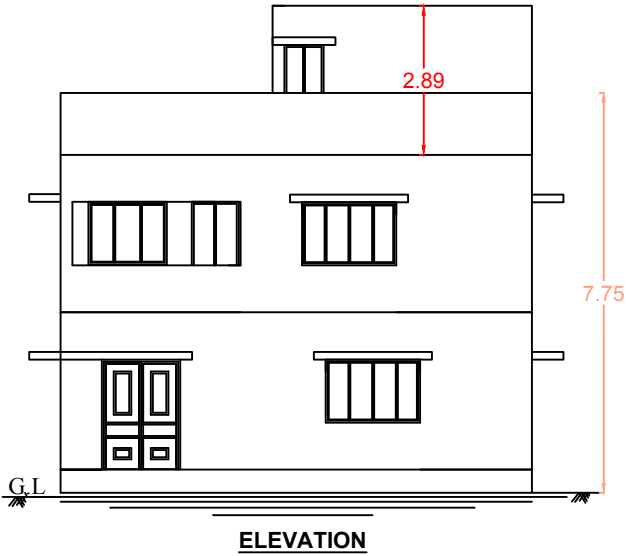

ELEVATION

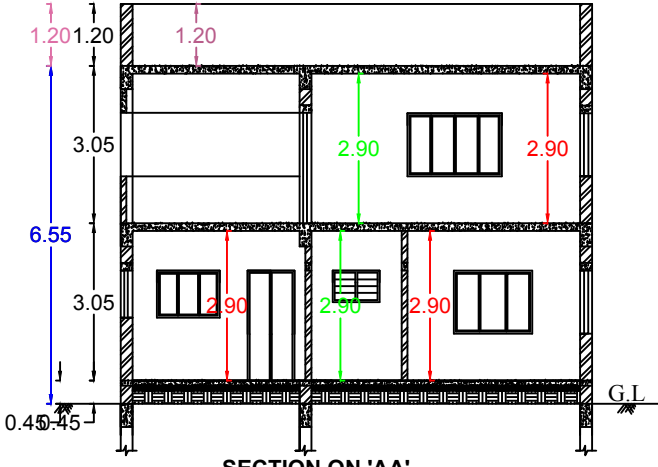


SECTION ON 'AA'

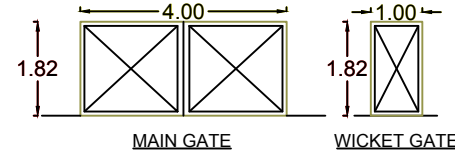


MAIN GATE


WICKET GATE

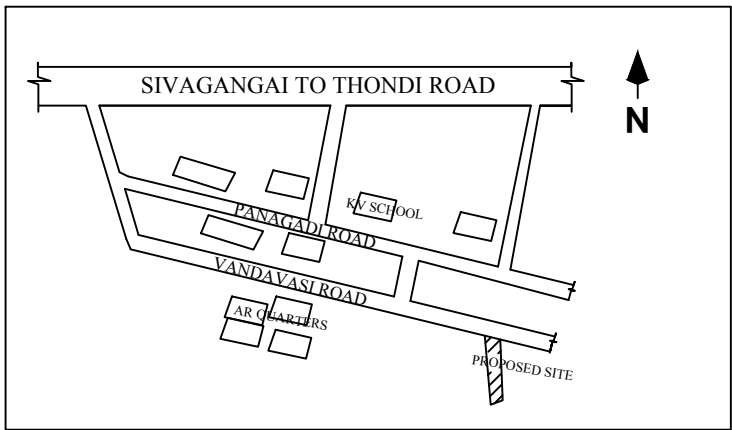


KEY PLAN
NOT TO SCALE

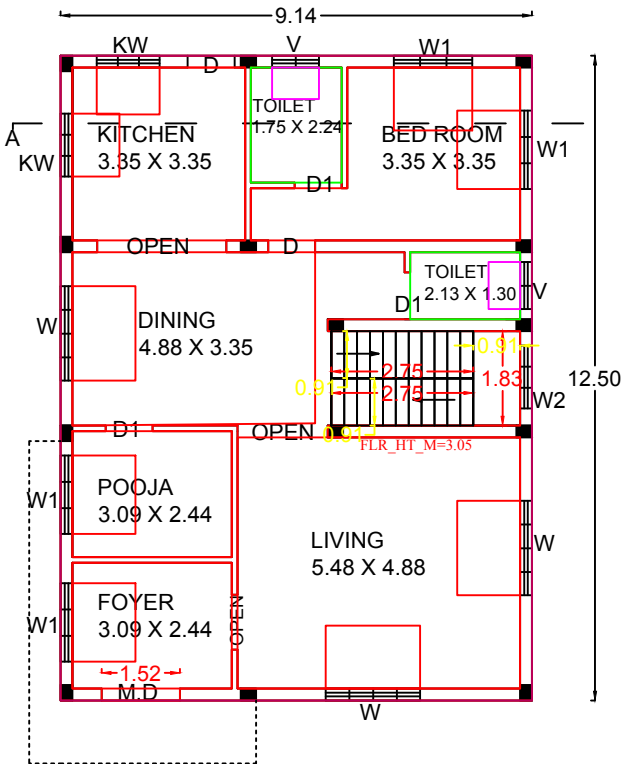


GROUND FLOOR PLAN

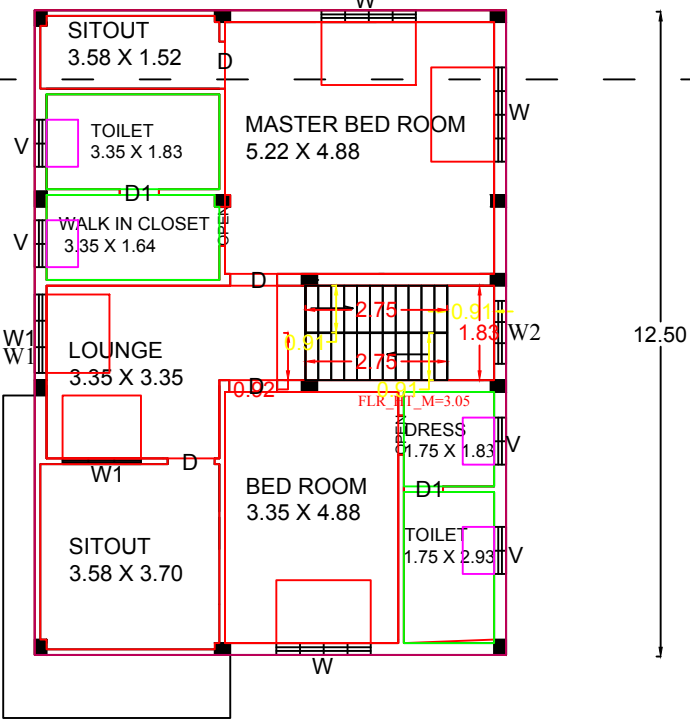


FIRST FLOOR PLAN

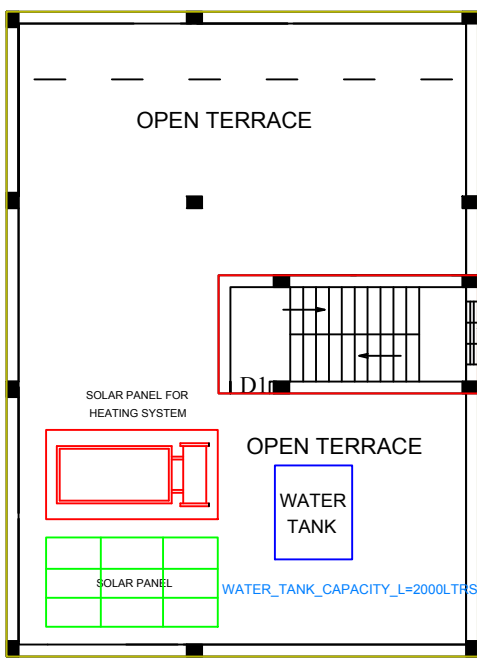


TERRACE FLOOR PLAN

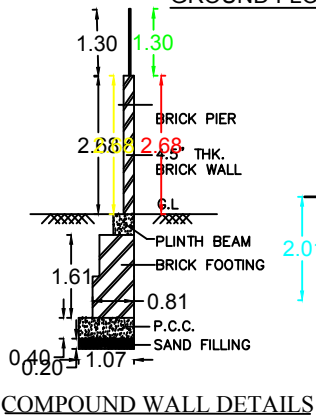


COMPOUND WALL DETAILS

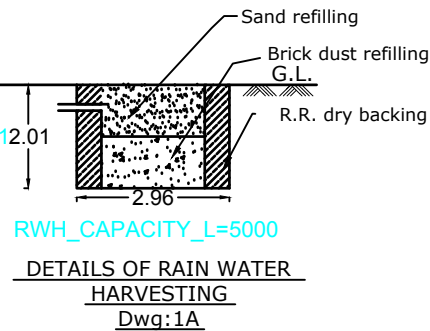


DETAILS OF RAIN WATER
HARVESTING
Dwg:1A

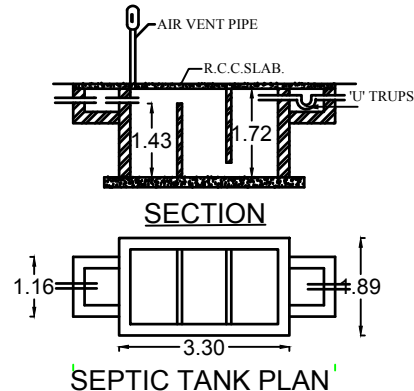


SEPTIC TANK PLAN

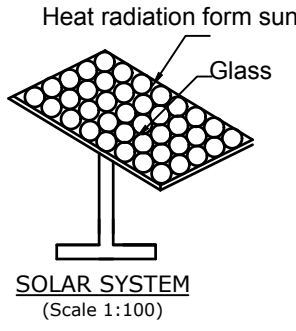


SOLAR SYSTEM
(Scale 1:100)

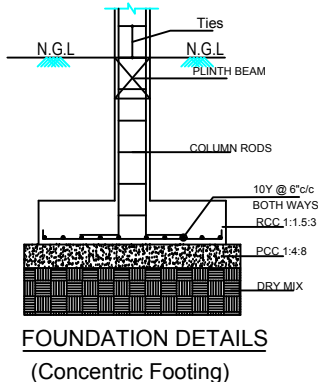

FOUNDATION DETAILS
(Concentric Footing)

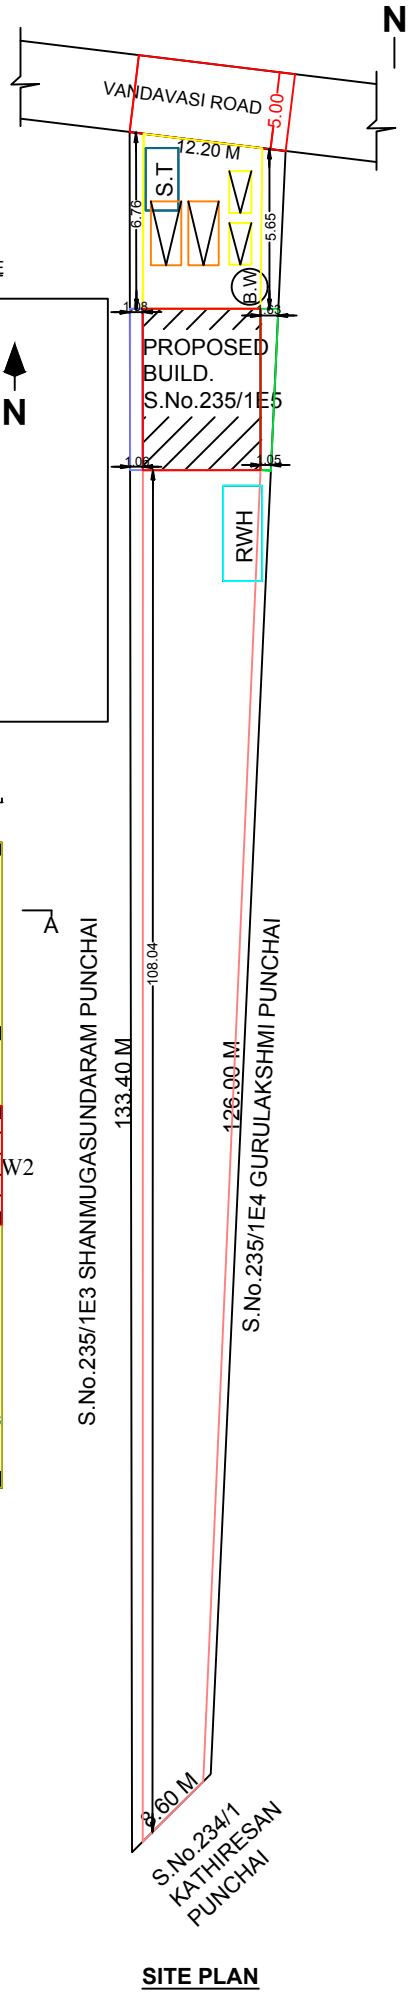

SITE PLAN

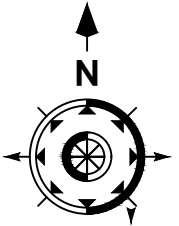

CASE TYPE:		NEW PROPOSAL	
PLOT USE:		RESIDENTIAL	
DWELLING UNITS:		1 No.	
AREA OF THE PLOT:		10716.96 Sq.Ft.	
JOINERY DETAILS		METRE	
MD - MAIN DOOR	--	1.00 x 2.10	
D - DOOR	--	0.91 x 2.10	
D1- DOOR	--	0.76 x 2.10	
W - WINDOW	--	1.83 x 1.22	
W1 - WINDOW	--	1.52 x 1.22	
W2 - WINDOW	--	1.22 X 1.22	
KW - WINDOW	--	1.22 X 0.91	
V-VENTILATOR	--	0.91 x 0.61	
AREA DETAILS		SQ.M	SQ.FT
AREA OF SITE(As per doc) :		996.00	10716.96
AREA OF SITE(As per Patta) :		996.00	10716.96
AREA OF SITE(As per Actual):		1173.95	12631.70
PRO GROUND FLOOR AREA :		114.25	1229.33
PRO FIRST FLOOR		114.25	1229.33
AREA OF VACANT		881.75	9487.63

St. Vijaya

SIGNATURE OF LAND AND BUILDING OWNER

Er.A.KASTHURI MURUGAN,B.E.,M.I.E.,F.I.V.,
Chartered Engineer & Approved Valuer
247, Gandhi Road, First Floor,
(Near Khadi Bhavan), SIVAGANGAI - 630 561.
Cell : 99430 08271

SIGNATURE OF REGISTERED ENGINEER

PLAN_INFO
PATTa_NO=8959
TALUK=SIVAGANGAI
DISTRICT=SIVAGANGAI
SURVEY_NO=235/1E5
PLOT_AREA_M2=996.00
AS_PER_DOCUMENT=996.00
AS_AT_SITE=1173.95
FMB_OR_PLR=996.00
JURISDICTION_TYPE=PANCHAYAT
SINGLE_FAMILY_BLDG=YES
LAND_USE_ZONE = RESIDENTIAL
CRZ=NO
SECURITY_ZONE=NO
ROAD_WIDTH=5.00
ROAD_LENGTH=11.00
MIN_PLOT_DEPTH= 126.00
MIN_PLOT_WIDTH=8.60
RWH_DECLARED=YES
BUILDING_NEAR_TO_RIVER=NO
OSR_APPLICABLE =NO
PREMIUM_FSI_REQUIRED=NO
IS_APPROVED_LAYOUT=NO
AREA_TYPE=OTHERS
BUILDING_NEAR_MONUMENT=NO
BUILDING_NEAR_GOVT_BLDG=NO
PROVISION_FOR_GREEN_BUILDINGS_AND_SUSTAINABILITY=NC
FIRE_PROTECTION_AND_FIRE_SAFETY_REQUIREMENTS=NO
NOC_FOR_CONSTRUCTION_NEAR_MONUMENT=NO
NOC_FIRE_DEPT=NO
IS_SWIMMING_POOL_EXISTS=NO
IF_HERITAGE_TOWN_LESS_THAN_1KM_RADIUS =NO
AVG_PLOT_DEPTH=129.70
AVG_PLOT_WIDTH=10.40

OFFICE USE