




PLAN SHOWING THE PROPOSED CONSTRUCTION OF R.C.C. ROOF RESIDENTIAL BUILDING GROUND FLOOR AT OLD NATHAM SY.NO.182, NEW NATHAM SY.NO.339/13, NATHAM PATTAN NO.300, IN THALAKKAVUR PANCHAYAT, THALAKKAVUR VILLAGE, KALLAL UNION, KARAIKUDI TALUK, SIVAGANGAI DISTRICT, TAMILNADU.

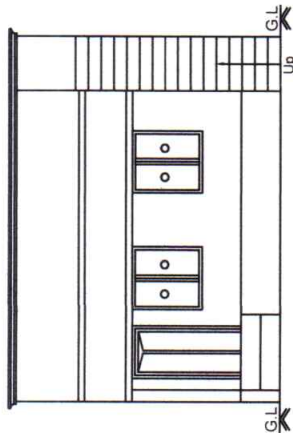

Front Elevation

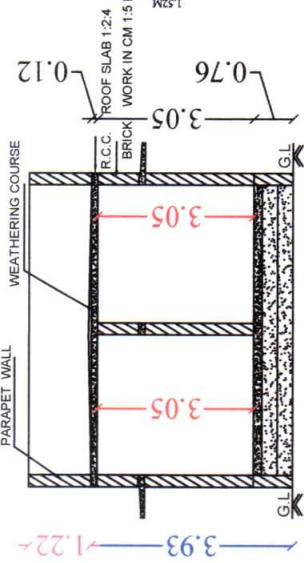


Section on-"AA"

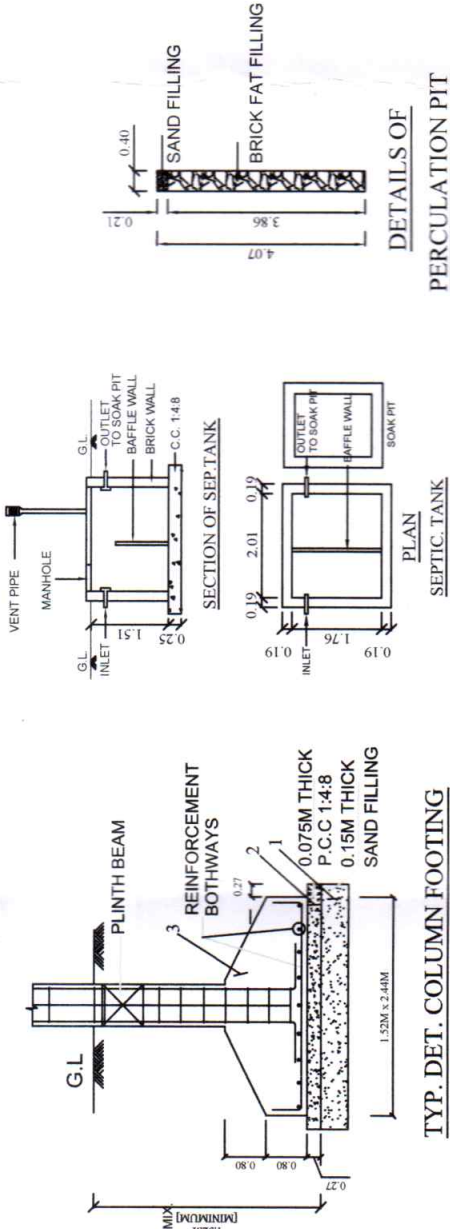


TYP. DET. COLUMN FOOTING


DETAILS OF PERCUSSION PIT

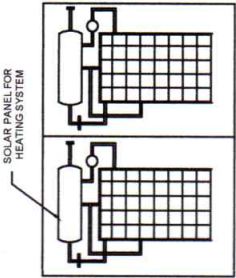


SOLAR HEATING SYSTEM

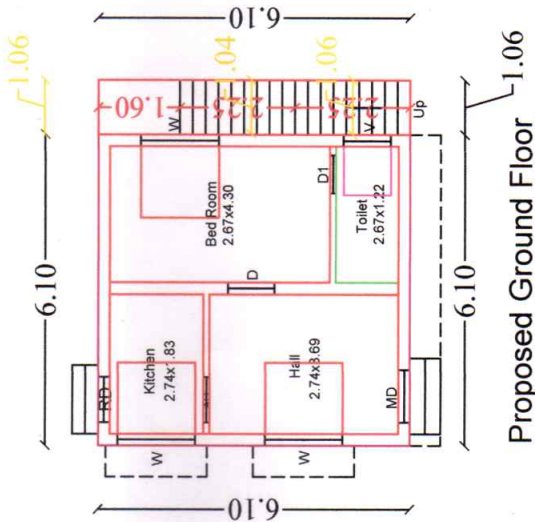


Proposed Ground Floor

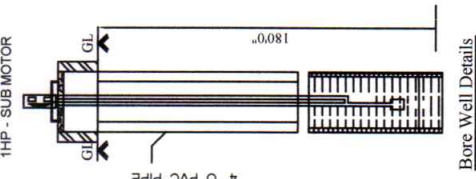


Bore Well Details

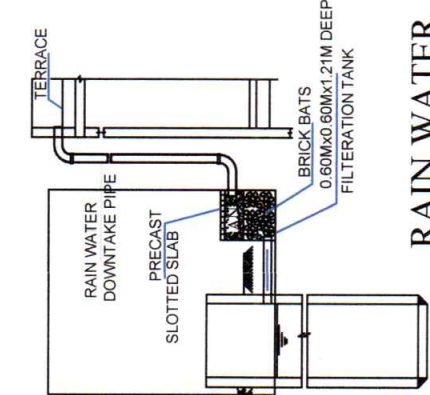

RAIN WATER HARVESTING SYSTEM

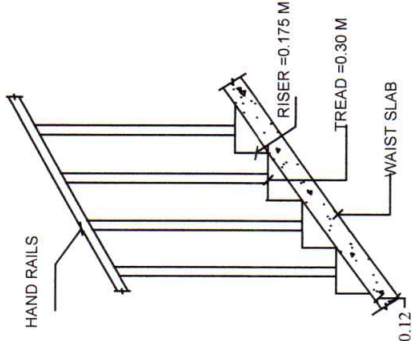

STAIR CASE DETAILS

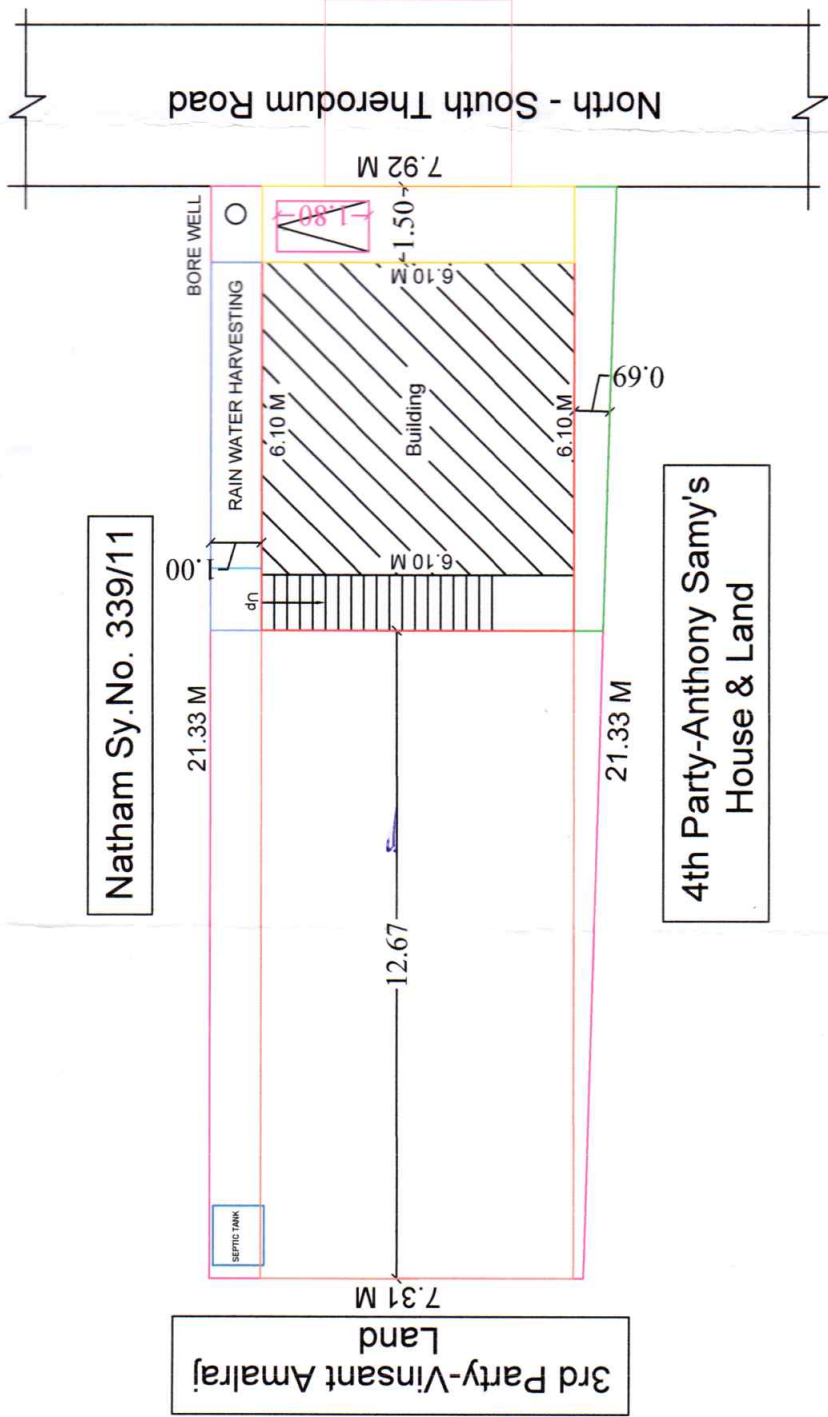

SITE PLAN
SCALE : 1:100

LEGEND	FEET	METRE
RD, D DOOR	3'0"x7'0"	0.92x2.13
MD MAIN DOOR	3'6"x7'0"	1.10x2.13
D1 DOOR	2'6"x7'0"	0.76x2.13
AO ARCH OPEN	3'0"x7'0"	0.92x2.13
W WINDOW	5'0"x4'6"	1.52x1.37
V VENTILATOR	3'0"x2'0"	0.91x0.60
AREA DETAILS	SQ.FT.	SQ.M.
As Per Document	1750.00	162.58
As Per Patta	1750.00	162.58
As Per Site	1750.00	162.58
PLINTH AREA DETAILS		
Ground Floor Area	470.16	43.68
Open Space Area	1279.84	118.90
FSI DETAILS	PROPOSED	PERMISSIBLE
Total Plinth Area	0.26	2
Plot Area	43.68	
	162.58	

OWNER'S NAME & SIGN:-

Thiru.S.Kulanthaisamy
S/o : Thiru.Soosai

ENGINEER:-

Ln.Er. V. MUTHU B.E. M.I.E., F.I.V., M.Sc (Valuation),
Registered Valuer (I.T.) Reg. No: 07/2004-05 (Wealth Tax) /1881
Chartered Engineer, Structural Engineer,
Karaikudi Municipality Registered Engineer Grade - I
D.T.C.P & Collectorate Panel Engineer
M.R. CONSTRUCTIONS
No: 25, "Ever Green Complex", College Road,
Karaikudi - 2, Sivagangai District.
Cell: 94432 26127, 6379891035